



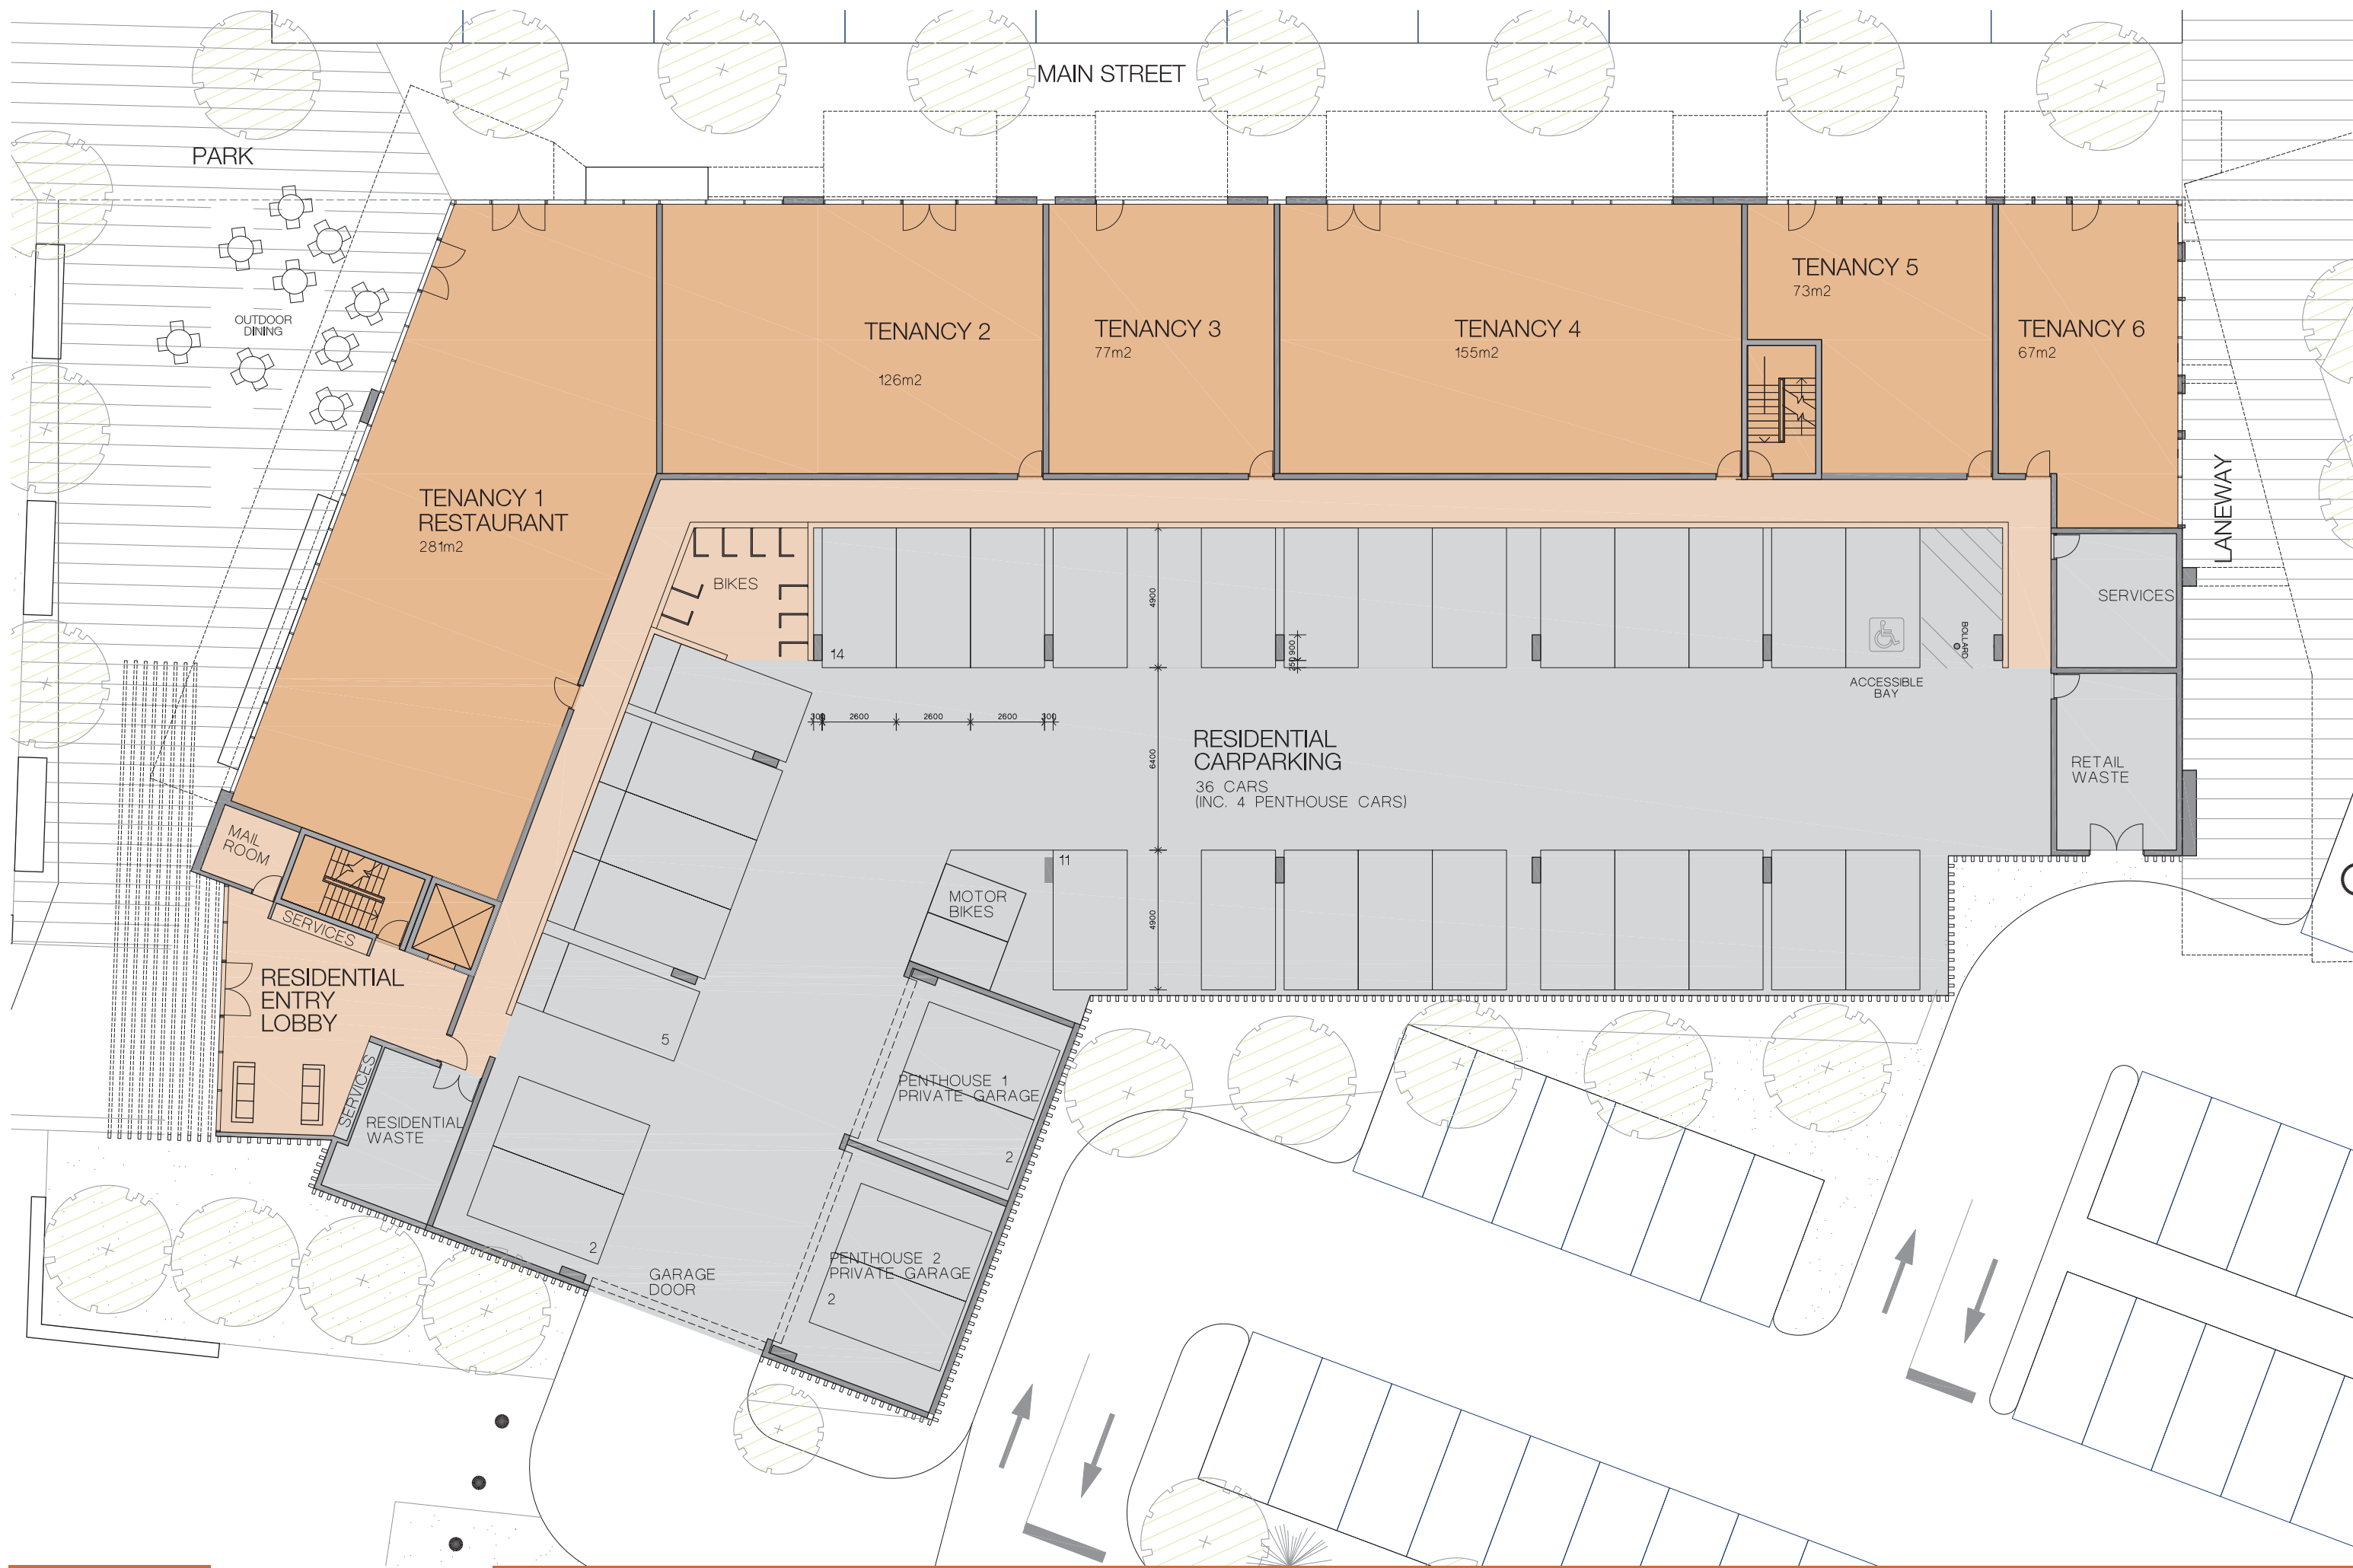

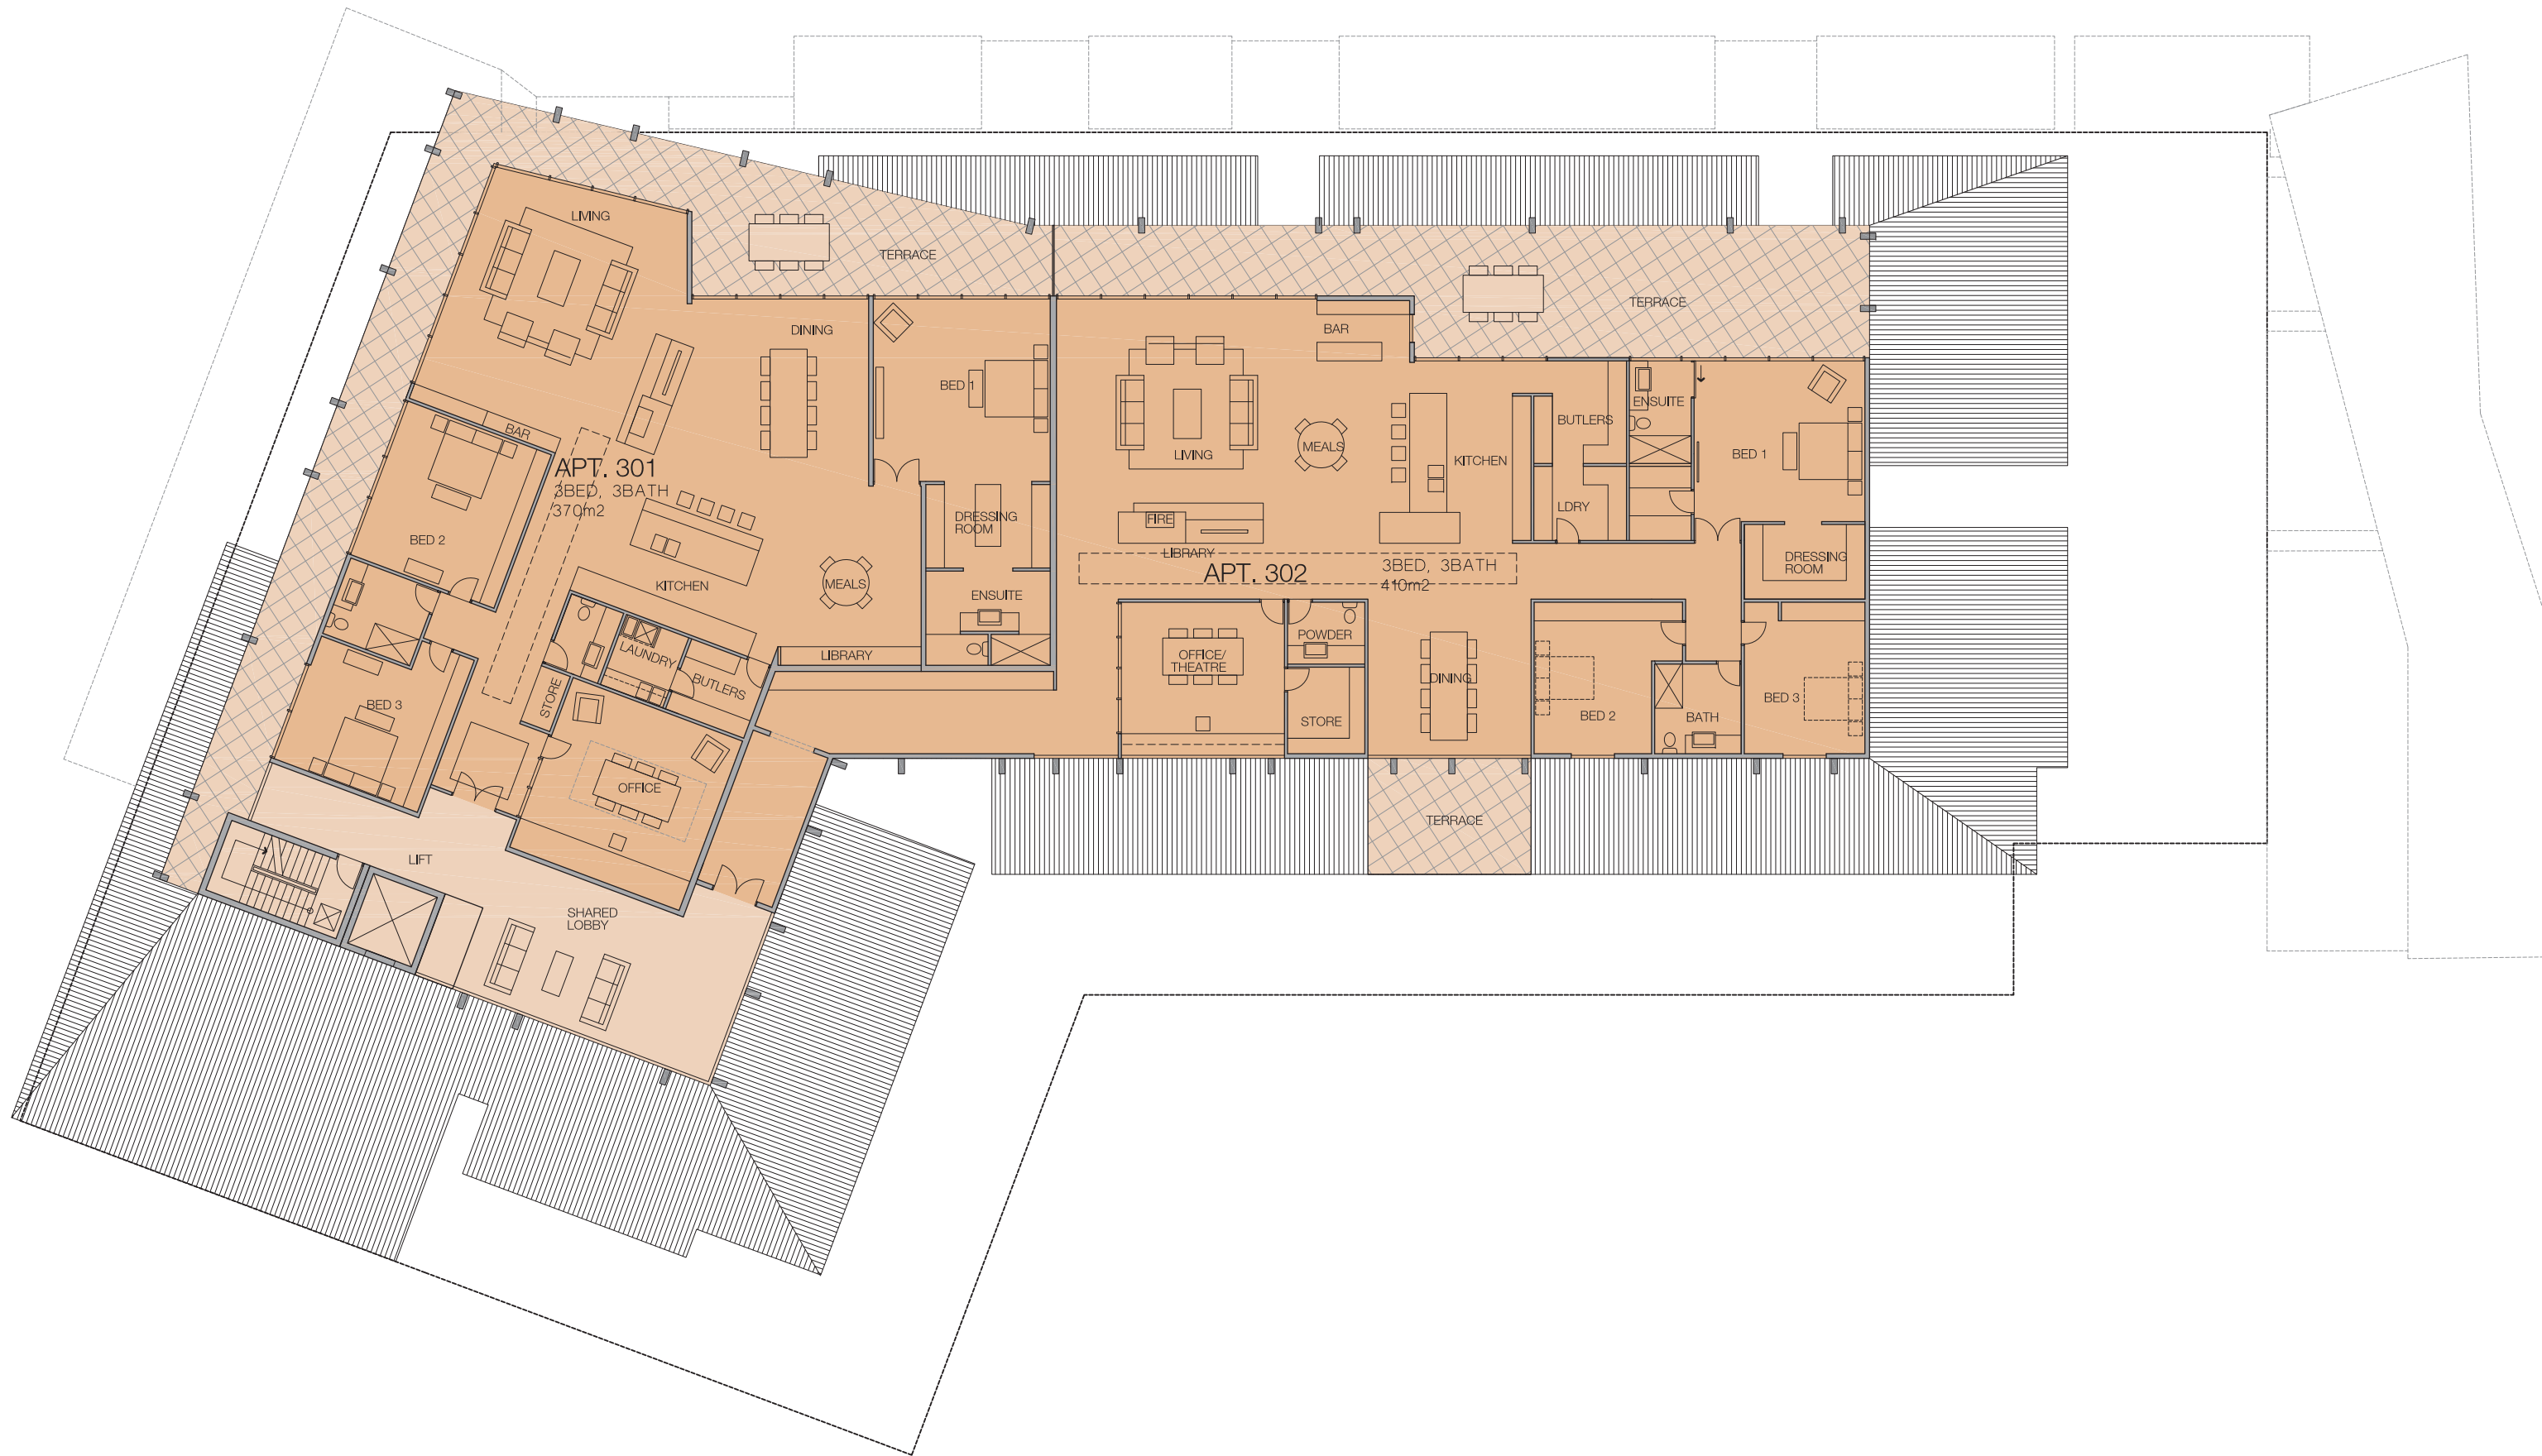









North Elevation



South Elevation

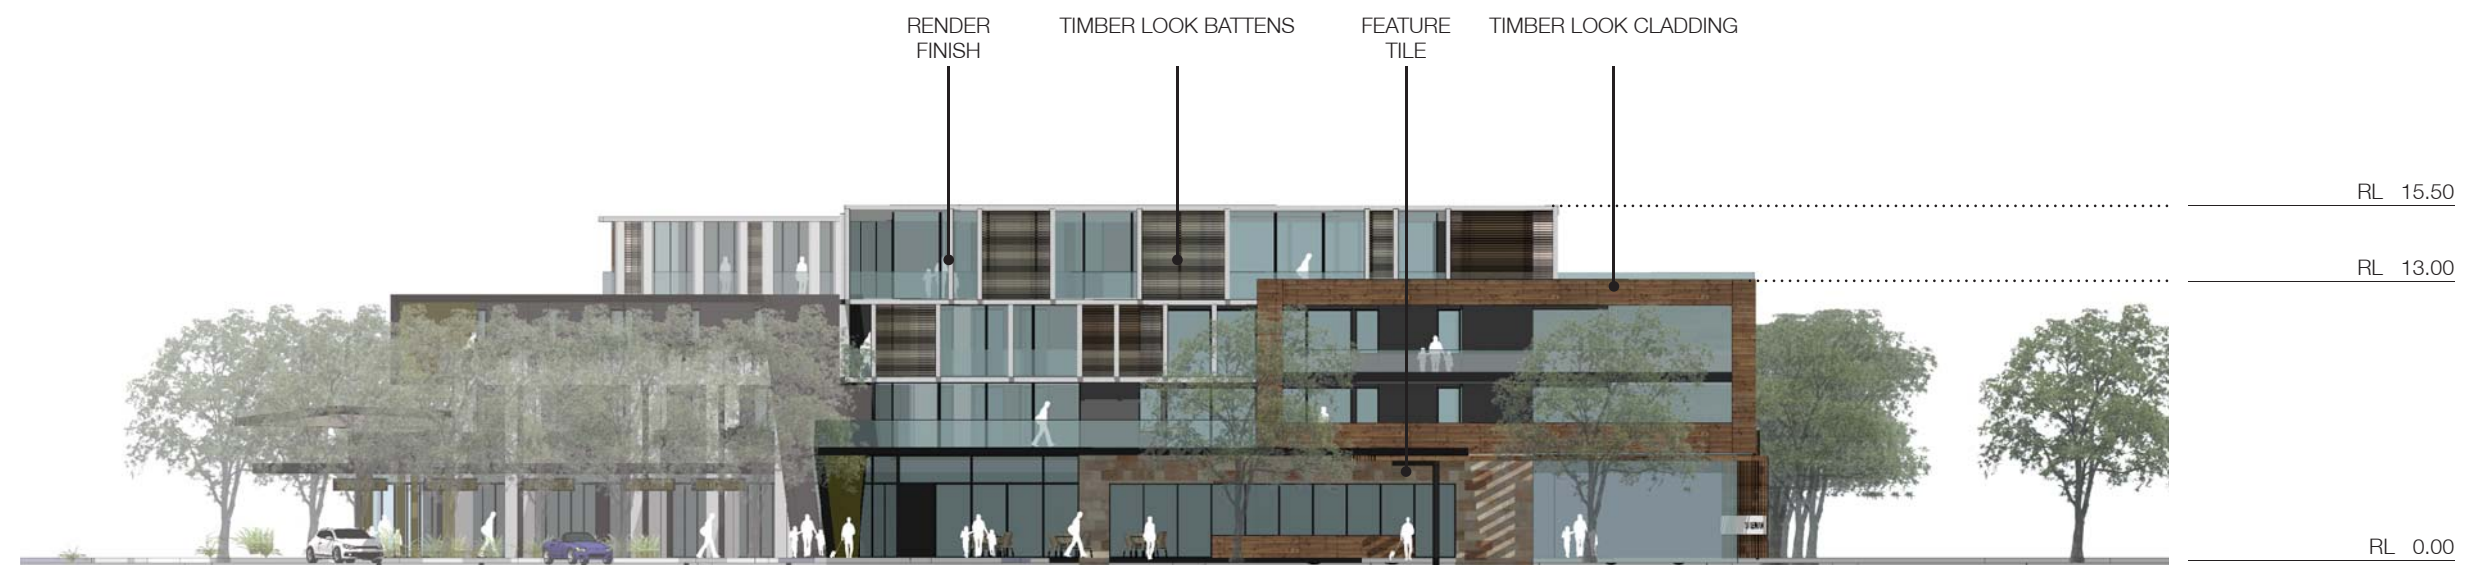

West Elevation

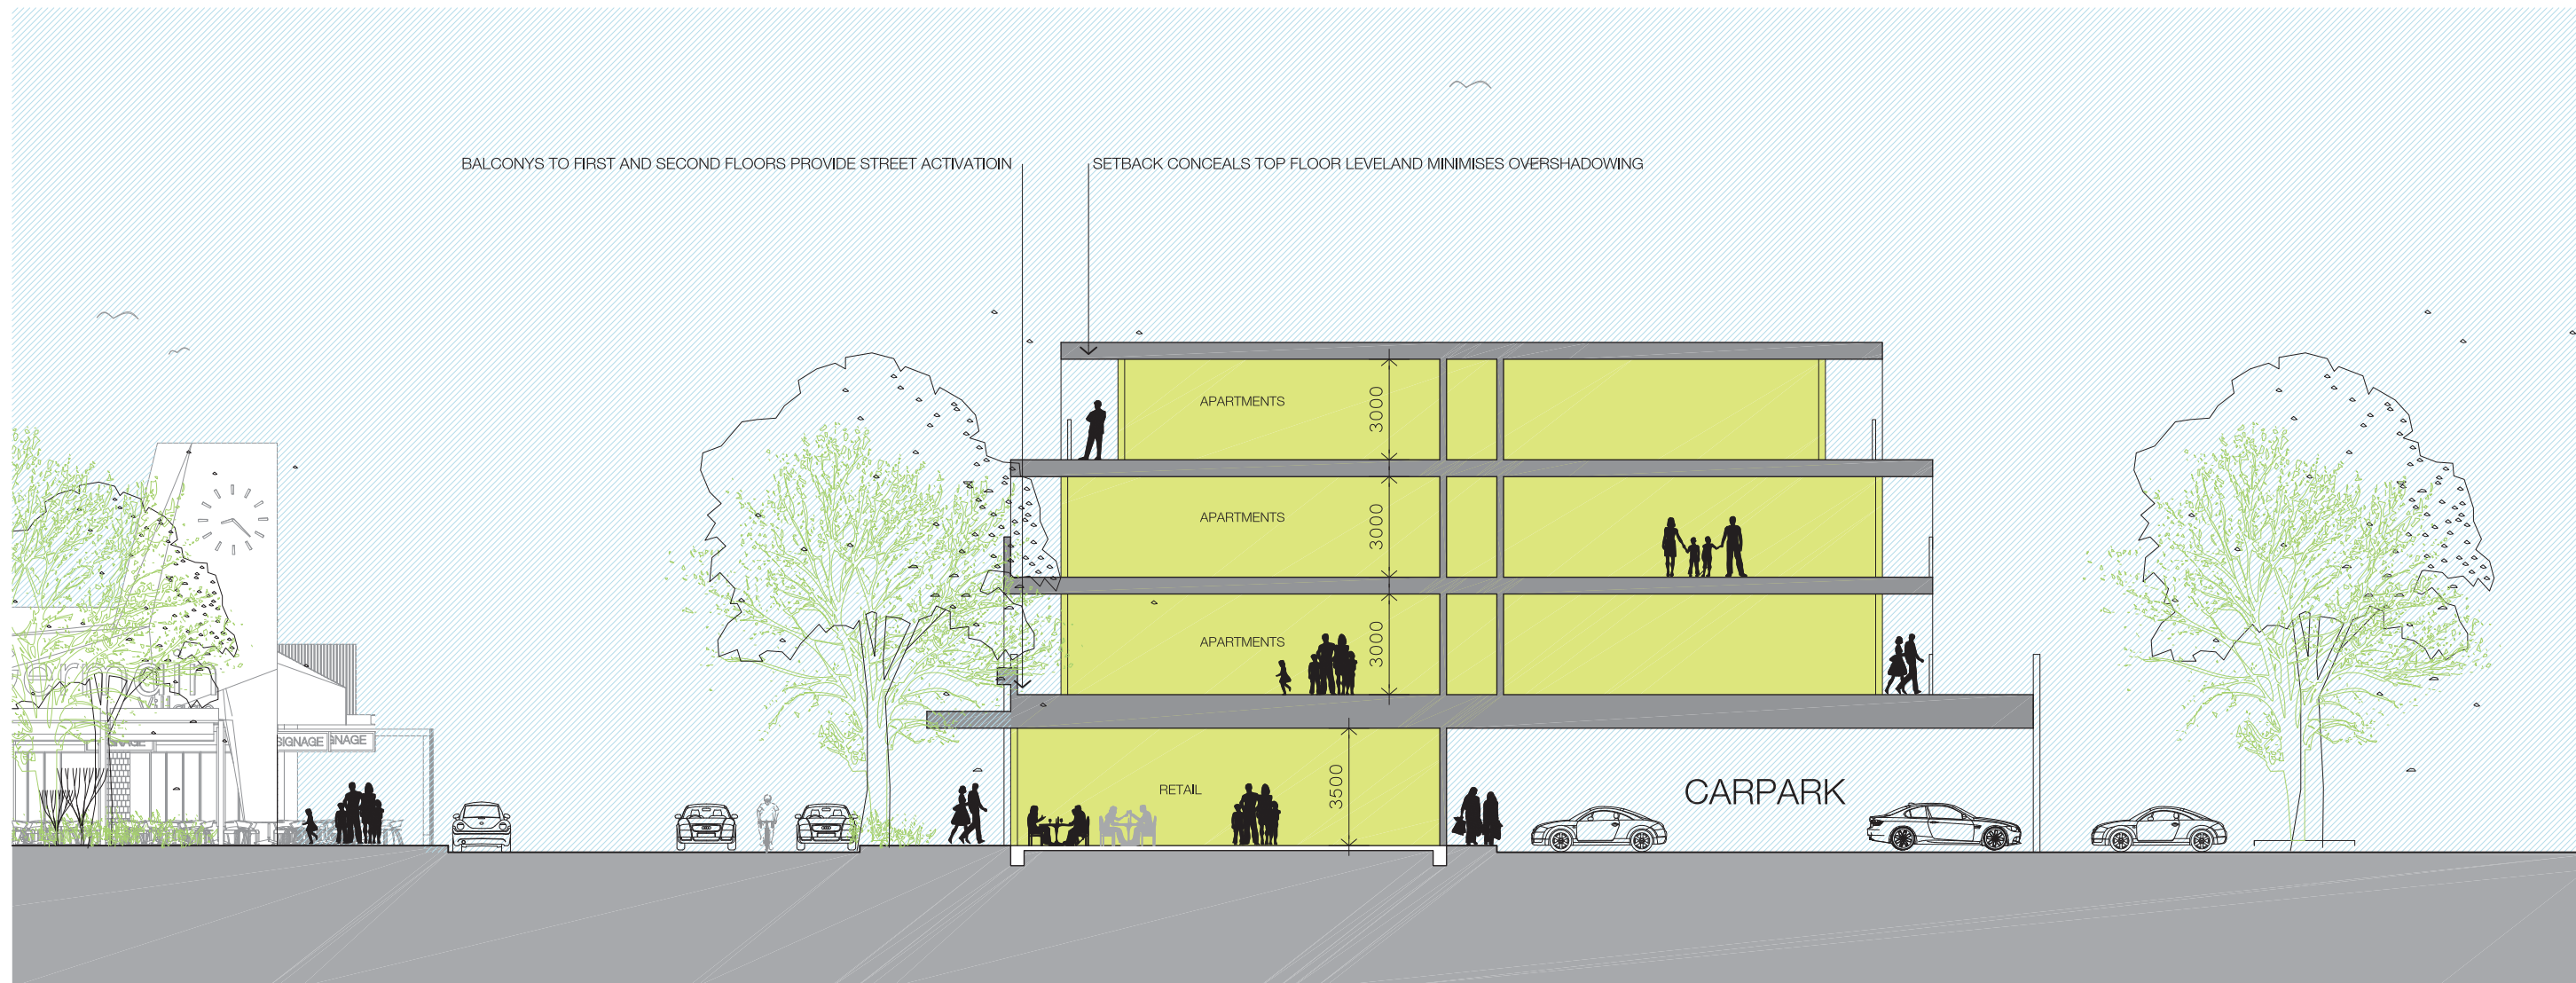

SECTION 01
SCALE 1:200