


CRAIGIEBURN NORTH AND ENGLISH STREET INFRASTRUCTURE COSTING STUDY

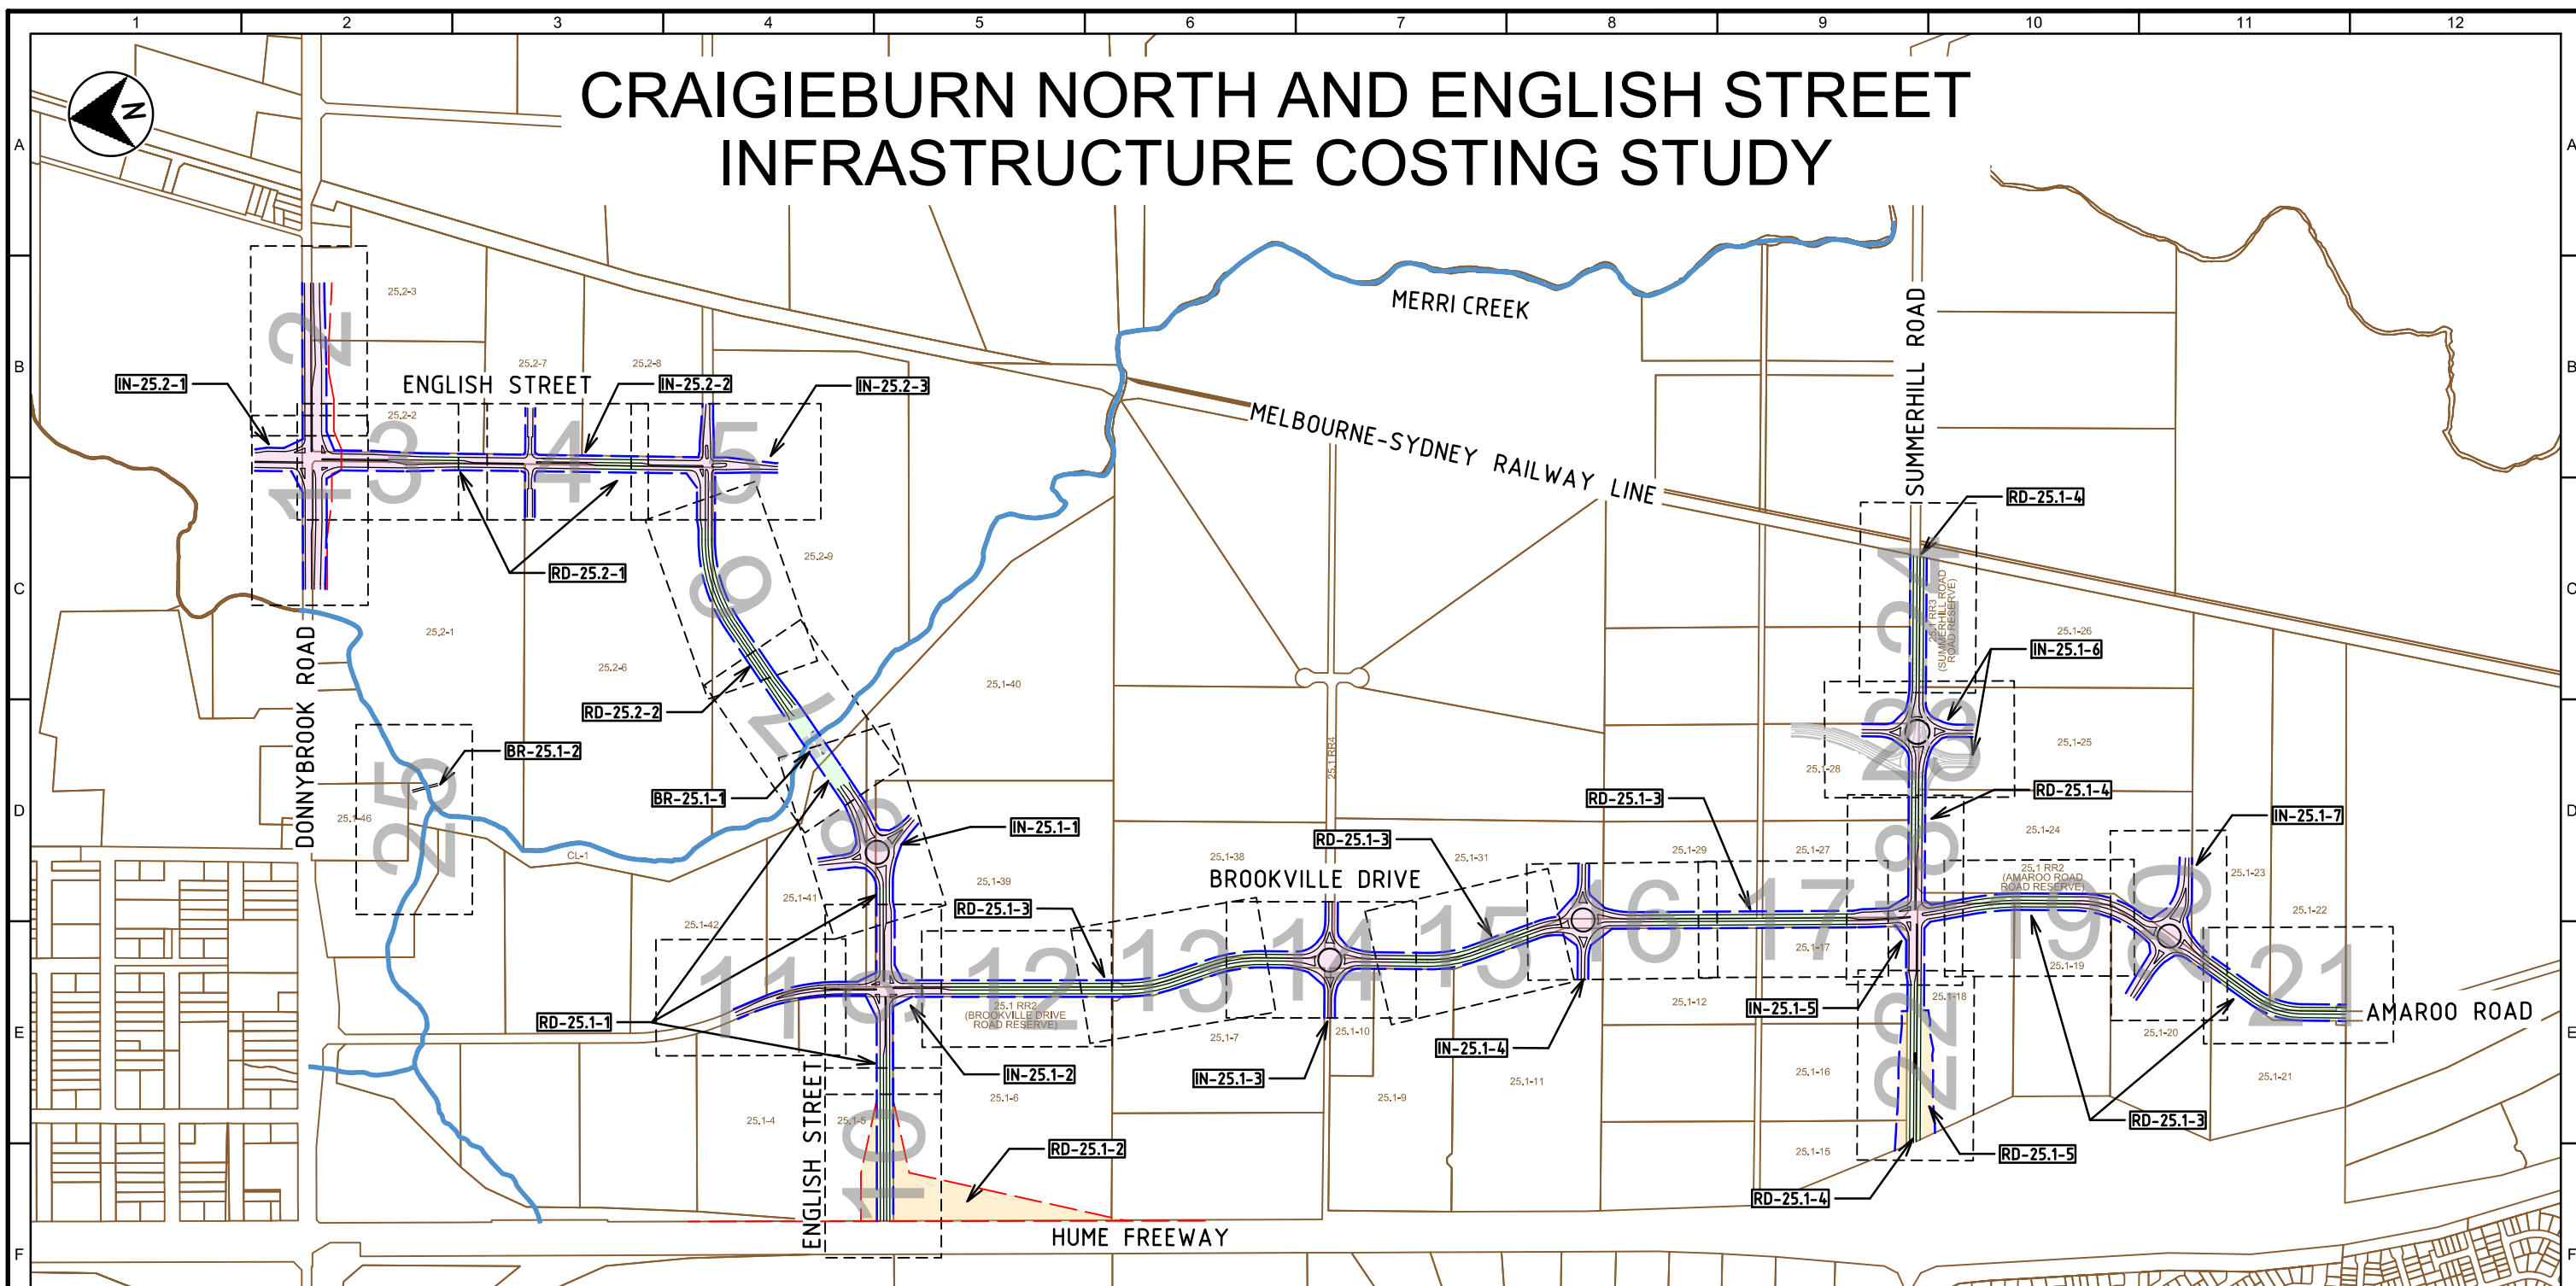

KEY PLAN

DRAWING No.

SB20434-ECC-DG-0005
SB20434-ECC-DG-0101
SB20434-ECC-DG-0102
SB20434-ECC-DG-0103
SB20434-ECC-DG-0104
SB20434-ECC-DG-0105
SB20434-ECC-DG-0106
SB20434-ECC-DG-0107
SB20434-ECC-DG-0108
SB20434-ECC-DG-0109
SB20434-ECC-DG-0110
SB20434-ECC-DG-0111
SB20434-ECC-DG-0112
SB20434-ECC-DG-0113
SB20434-ECC-DG-0114
SB20434-ECC-DG-0115

DRAWING TITLE

CRAIGIEBURN NORTH AND ENGLISH STREET INFRASTRUCTURE COSTING STUDY
CRAIGIEBURN NORTH AND ENGLISH STREET INFRASTRUCTURE COSTING STUDY
CRAIGIEBURN NORTH AND ENGLISH STREET INFRASTRUCTURE COSTING STUDY
CRAIGIEBURN NORTH AND ENGLISH STREET INFRASTRUCTURE COSTING STUDY
CRAIGIEBURN NORTH AND ENGLISH STREET INFRASTRUCTURE COSTING STUDY
CRAIGIEBURN NORTH AND ENGLISH STREET INFRASTRUCTURE COSTING STUDY
CRAIGIEBURN NORTH AND ENGLISH STREET INFRASTRUCTURE COSTING STUDY
CRAIGIEBURN NORTH AND ENGLISH STREET INFRASTRUCTURE COSTING STUDY
CRAIGIEBURN NORTH AND ENGLISH STREET INFRASTRUCTURE COSTING STUDY
CRAIGIEBURN NORTH AND ENGLISH STREET INFRASTRUCTURE COSTING STUDY
CRAIGIEBURN NORTH AND ENGLISH STREET INFRASTRUCTURE COSTING STUDY
CRAIGIEBURN NORTH AND ENGLISH STREET INFRASTRUCTURE COSTING STUDY
CRAIGIEBURN NORTH AND ENGLISH STREET INFRASTRUCTURE COSTING STUDY
CRAIGIEBURN NORTH AND ENGLISH STREET INFRASTRUCTURE COSTING STUDY
CRAIGIEBURN NORTH AND ENGLISH STREET INFRASTRUCTURE COSTING STUDY
CRAIGIEBURN NORTH AND ENGLISH STREET INFRASTRUCTURE COSTING STUDY

KEY PLAN
ALIGNMENT PLAN - SHEET 1
ALIGNMENT PLAN - SHEET 2
ALIGNMENT PLAN - SHEET 3
ALIGNMENT PLAN - SHEET 4
ALIGNMENT PLAN - SHEET 5
ALIGNMENT PLAN - SHEET 6
ALIGNMENT PLAN - SHEET 7
ALIGNMENT PLAN - SHEET 8
ALIGNMENT PLAN - SHEET 9
ALIGNMENT PLAN - SHEET 10
ALIGNMENT PLAN - SHEET 11
ALIGNMENT PLAN - SHEET 12
ALIGNMENT PLAN - SHEET 13
ALIGNMENT PLAN - SHEET 14
ALIGNMENT PLAN - SHEET 15

DRAWING No.

SB20434-ECC-DG-0115
SB20434-ECC-DG-0116
SB20434-ECC-DG-0117
SB20434-ECC-DG-0118
SB20434-ECC-DG-0119
SB20434-ECC-DG-0120
SB20434-ECC-DG-0121
SB20434-ECC-DG-0122
SB20434-ECC-DG-0123
SB20434-ECC-DG-0125
SB20434-ECC-DG-0124
SB20434-ECC-DG-0126
SB20434-ECC-DG-0201
SB20434-ECC-DG-0202

DRAWING TITLE

CRAIGIEBURN NORTH AND ENGLISH STREET INFRASTRUCTURE COSTING STUDY
CRAIGIEBURN NORTH AND ENGLISH STREET INFRASTRUCTURE COSTING STUDY
CRAIGIEBURN NORTH AND ENGLISH STREET INFRASTRUCTURE COSTING STUDY
CRAIGIEBURN NORTH AND ENGLISH STREET INFRASTRUCTURE COSTING STUDY
CRAIGIEBURN NORTH AND ENGLISH STREET INFRASTRUCTURE COSTING STUDY
CRAIGIEBURN NORTH AND ENGLISH STREET INFRASTRUCTURE COSTING STUDY
CRAIGIEBURN NORTH AND ENGLISH STREET INFRASTRUCTURE COSTING STUDY
CRAIGIEBURN NORTH AND ENGLISH STREET INFRASTRUCTURE COSTING STUDY
CRAIGIEBURN NORTH AND ENGLISH STREET INFRASTRUCTURE COSTING STUDY
CRAIGIEBURN NORTH AND ENGLISH STREET INFRASTRUCTURE COSTING STUDY
CRAIGIEBURN NORTH AND ENGLISH STREET INFRASTRUCTURE COSTING STUDY
CRAIGIEBURN NORTH AND ENGLISH STREET INFRASTRUCTURE COSTING STUDY
CRAIGIEBURN NORTH AND ENGLISH STREET INFRASTRUCTURE COSTING STUDY
CRAIGIEBURN NORTH AND ENGLISH STREET INFRASTRUCTURE COSTING STUDY
CRAIGIEBURN NORTH AND ENGLISH STREET INFRASTRUCTURE COSTING STUDY
CRAIGIEBURN NORTH AND ENGLISH STREET INFRASTRUCTURE COSTING STUDY

ALIGNMENT PLAN - SHEET 15
ALIGNMENT PLAN - SHEET 16
ALIGNMENT PLAN - SHEET 17
ALIGNMENT PLAN - SHEET 18
ALIGNMENT PLAN - SHEET 19
ALIGNMENT PLAN - SHEET 20
ALIGNMENT PLAN - SHEET 21
ALIGNMENT PLAN - SHEET 22
ALIGNMENT PLAN - SHEET 23 - OPTION A
ALIGNMENT PLAN - SHEET 23 - OPTION B
ALIGNMENT PLAN - SHEET 24
ALIGNMENT PLAN - SHEET 25
MERRI CREEK ROAD BRIDGE
MERRI CREEK PEDESTRIAN BRIDGE

FINAL ISSUE


REV	DATE	DRAWN	REV'D	APP'D	REVISION
B	06/08/14	CJL	CB	DF	FINAL ISSUE
A	08/04/14	BJ			

DRAWING NUMBER	REFERENCE DRAWING TITLE



CLIENT	Metropolitan Planning Authority
PROJECT	CRAIGIEBURN NORTH AND ENGLISH STREET INFRASTRUCTURE COSTING STUDY
DRAWN	BJ
DESIGNED	CB
DRAWING CHECK	EW
DESIGN REVIEW	EW
REVIEWED	
APPROVED	
DATE	
DATE	

TITLE	CRAIGIEBURN NORTH AND ENGLISH STREET INFRASTRUCTURE COSTING STUDY
KEY PLAN	
SCALE	N.T.S.
DRAWING No.	SB20434-ECC-DG-0005
REV	B

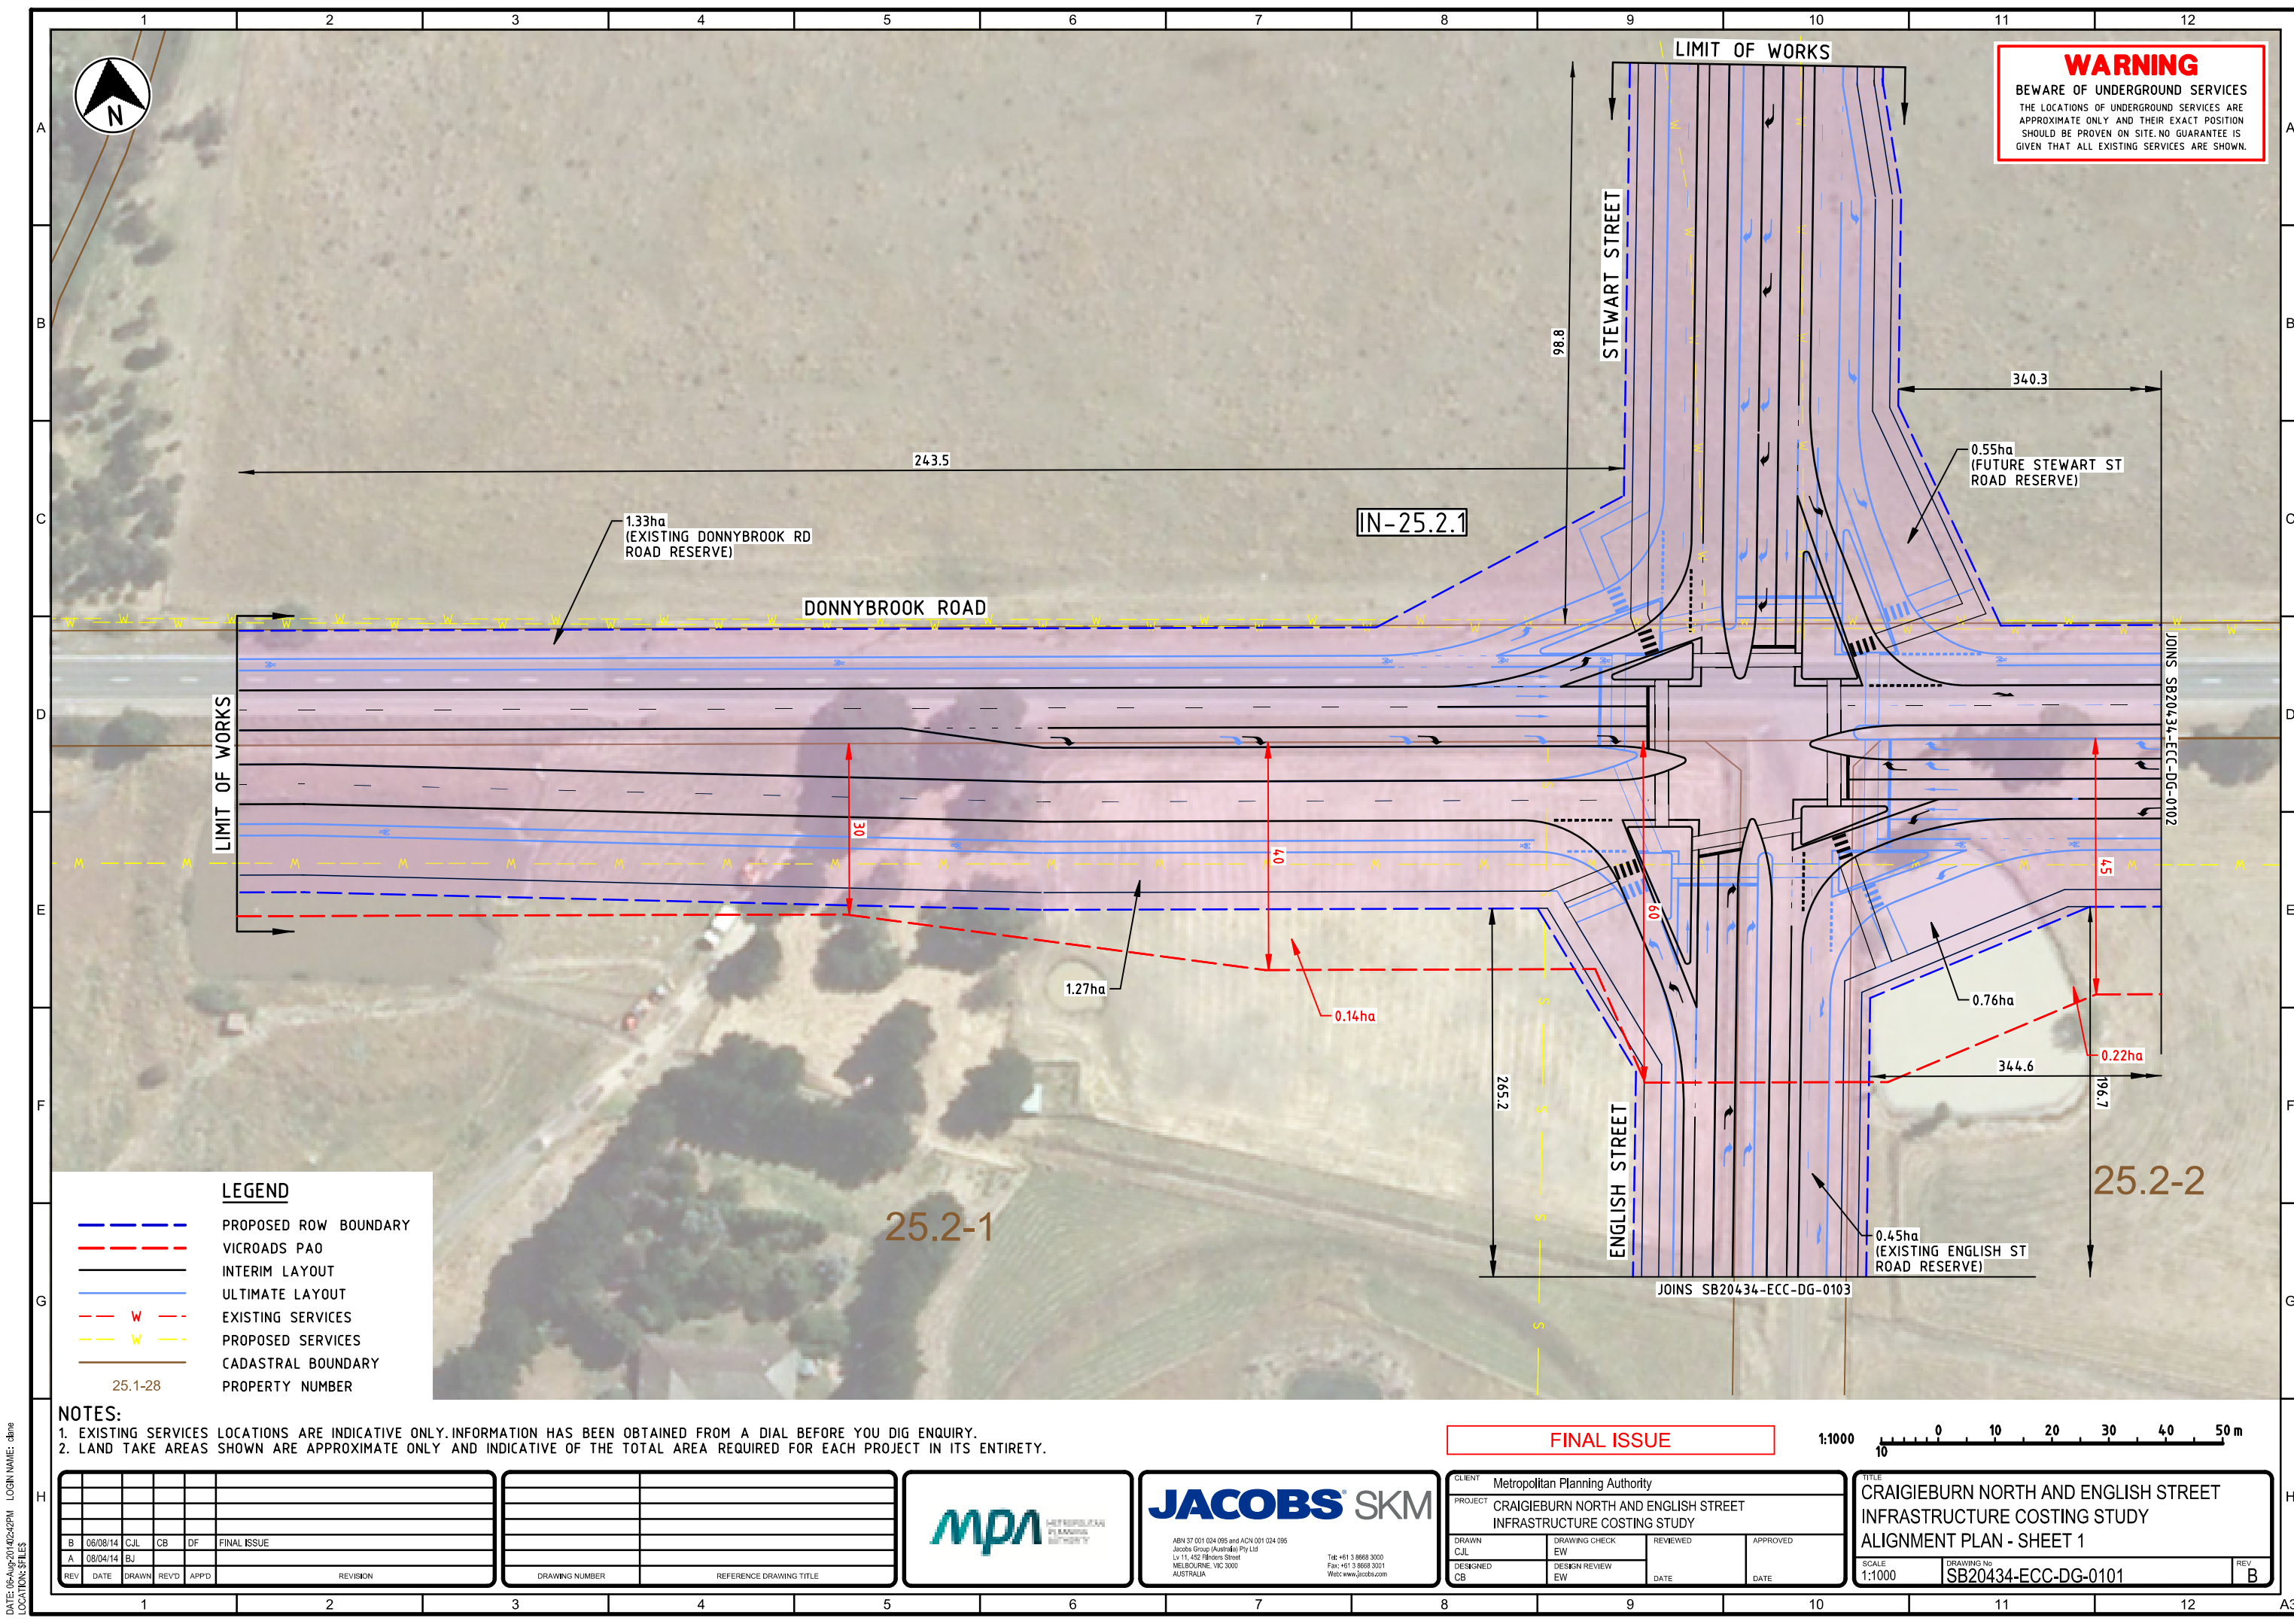

WARNING
BEWARE OF UNDERGROUND SERVICES
THE LOCATIONS OF UNDERGROUND SERVICES ARE APPROXIMATE ONLY AND THEIR EXACT POSITION SHOULD BE PROVEN ON SITE. NO GUARANTEE IS GIVEN THAT ALL EXISTING SERVICES ARE SHOWN.

LEGEND

- PROPOSED ROW BOUNDARY
- VICROADS PAO
- INTERIM LAYOUT
- ULTIMATE LAYOUT
- W --- EXISTING SERVICES
- W --- PROPOSED SERVICES
- CADASTRAL BOUNDARY
- 25.1-28 PROPERTY NUMBER

NOTES:
1. EXISTING SERVICES LOCATIONS ARE INDICATIVE ONLY. INFORMATION HAS BEEN OBTAINED FROM A DIAL BEFORE YOU DIG ENQUIRY.
2. LAND TAKE AREAS SHOWN ARE APPROXIMATE ONLY AND INDICATIVE OF THE TOTAL AREA REQUIRED FOR EACH PROJECT IN ITS ENTIRETY.

REV	DATE	DRAWN	REV'D	APP'D	REVISION
B	06/08/14	CJL	CB	DF	FINAL ISSUE
A	08/04/14	BJ			

DRAWING NUMBER	REFERENCE DRAWING TITLE




JACOBS SKM

ABN 37 001 024 095 and ACN 001 024 095
Jacobs Group (Australia) Pty Ltd
Lv 11, 452 Flinders Street
MELBOURNE, VIC 3000
AUSTRALIA

Tel: +61 3 9668 3000
Fax: +61 3 9668 3001
Web: www.jacobs.com

FINAL ISSUE

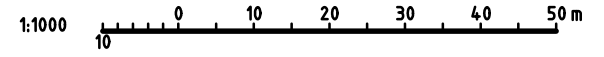


CLIENT Metropolitan Planning Authority			
PROJECT CRAIGIEBURN NORTH AND ENGLISH STREET INFRASTRUCTURE COSTING STUDY			
DRAWN CJL	DRAWING CHECK EW	REVIEWED	APPROVED
DESIGNED CB	DESIGN REVIEW EW	DATE	DATE

TITLE CRAIGIEBURN NORTH AND ENGLISH STREET INFRASTRUCTURE COSTING STUDY ALIGNMENT PLAN - SHEET 1		REV B
SCALE 1:1000	DRAWING No SB20434-ECC-DG-0101	

DATE: 06-Aug-2014 02:02PM LOGIN NAME: diane LOCATION: \$FILES



WARNING
BEWARE OF UNDERGROUND SERVICES
THE LOCATIONS OF UNDERGROUND SERVICES ARE APPROXIMATE ONLY AND THEIR EXACT POSITION SHOULD BE PROVEN ON SITE. NO GUARANTEE IS GIVEN THAT ALL EXISTING SERVICES ARE SHOWN.

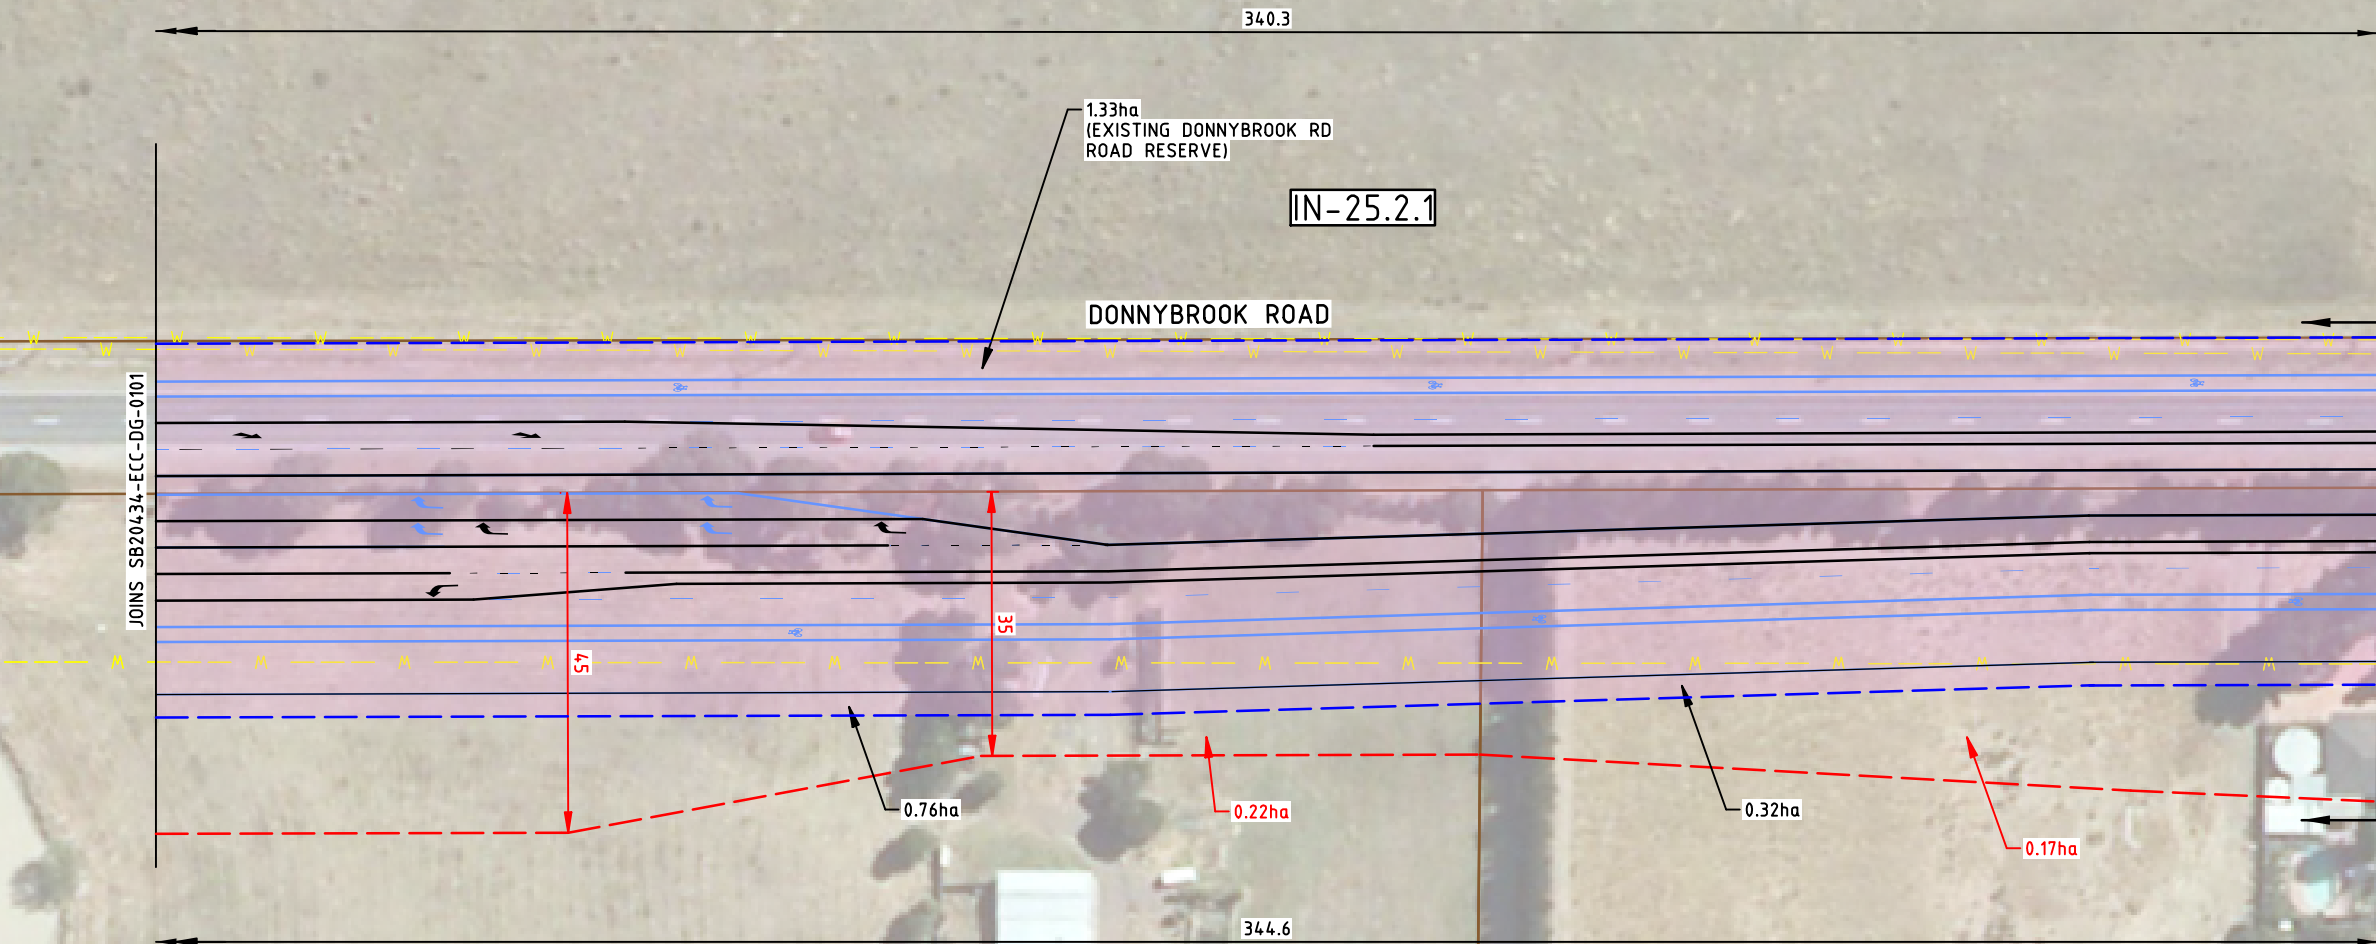

LEGEND

- PROPOSED ROW BOUNDARY
- VICROADS PAO
- INTERIM LAYOUT
- ULTIMATE LAYOUT
- - - W - - - EXISTING SERVICES
- - - W - - - PROPOSED SERVICES
- CADASTRAL BOUNDARY
- 25.1-28 PROPERTY NUMBER

NOTES:

- EXISTING SERVICES LOCATIONS ARE INDICATIVE ONLY. INFORMATION HAS BEEN OBTAINED FROM A DIAL BEFORE YOU DIG ENQUIRY.
- LAND TAKE AREAS SHOWN ARE APPROXIMATE ONLY AND INDICATIVE OF THE TOTAL AREA REQUIRED FOR EACH PROJECT IN ITS ENTIRETY.

REV	DATE	DRAWN	REV'D	APP'D	REVISION
B	05/08/14	CJL	CB	DF	FINAL ISSUE
A	08/04/14	BJ			

DRAWING NUMBER	REFERENCE DRAWING TITLE




CLIENT		Metropolitan Planning Authority			
PROJECT		CRAIGIEBURN NORTH AND ENGLISH STREET INFRASTRUCTURE COSTING STUDY			
DRAWN CJL	DRAWING CHECK EW	REVIEWED DATE	APPROVED DATE		
DESIGNED CB	DESIGN REVIEW EW				

TITLE			
CRAIGIEBURN NORTH AND ENGLISH STREET INFRASTRUCTURE COSTING STUDY ALIGNMENT PLAN - SHEET 2			
SCALE	DRAWING No	REV	
1:1000	SB20434-ECC-DG-0102	B	

ISSUED FOR REVIEW

1:1000 0 10 20 30 40 50 m

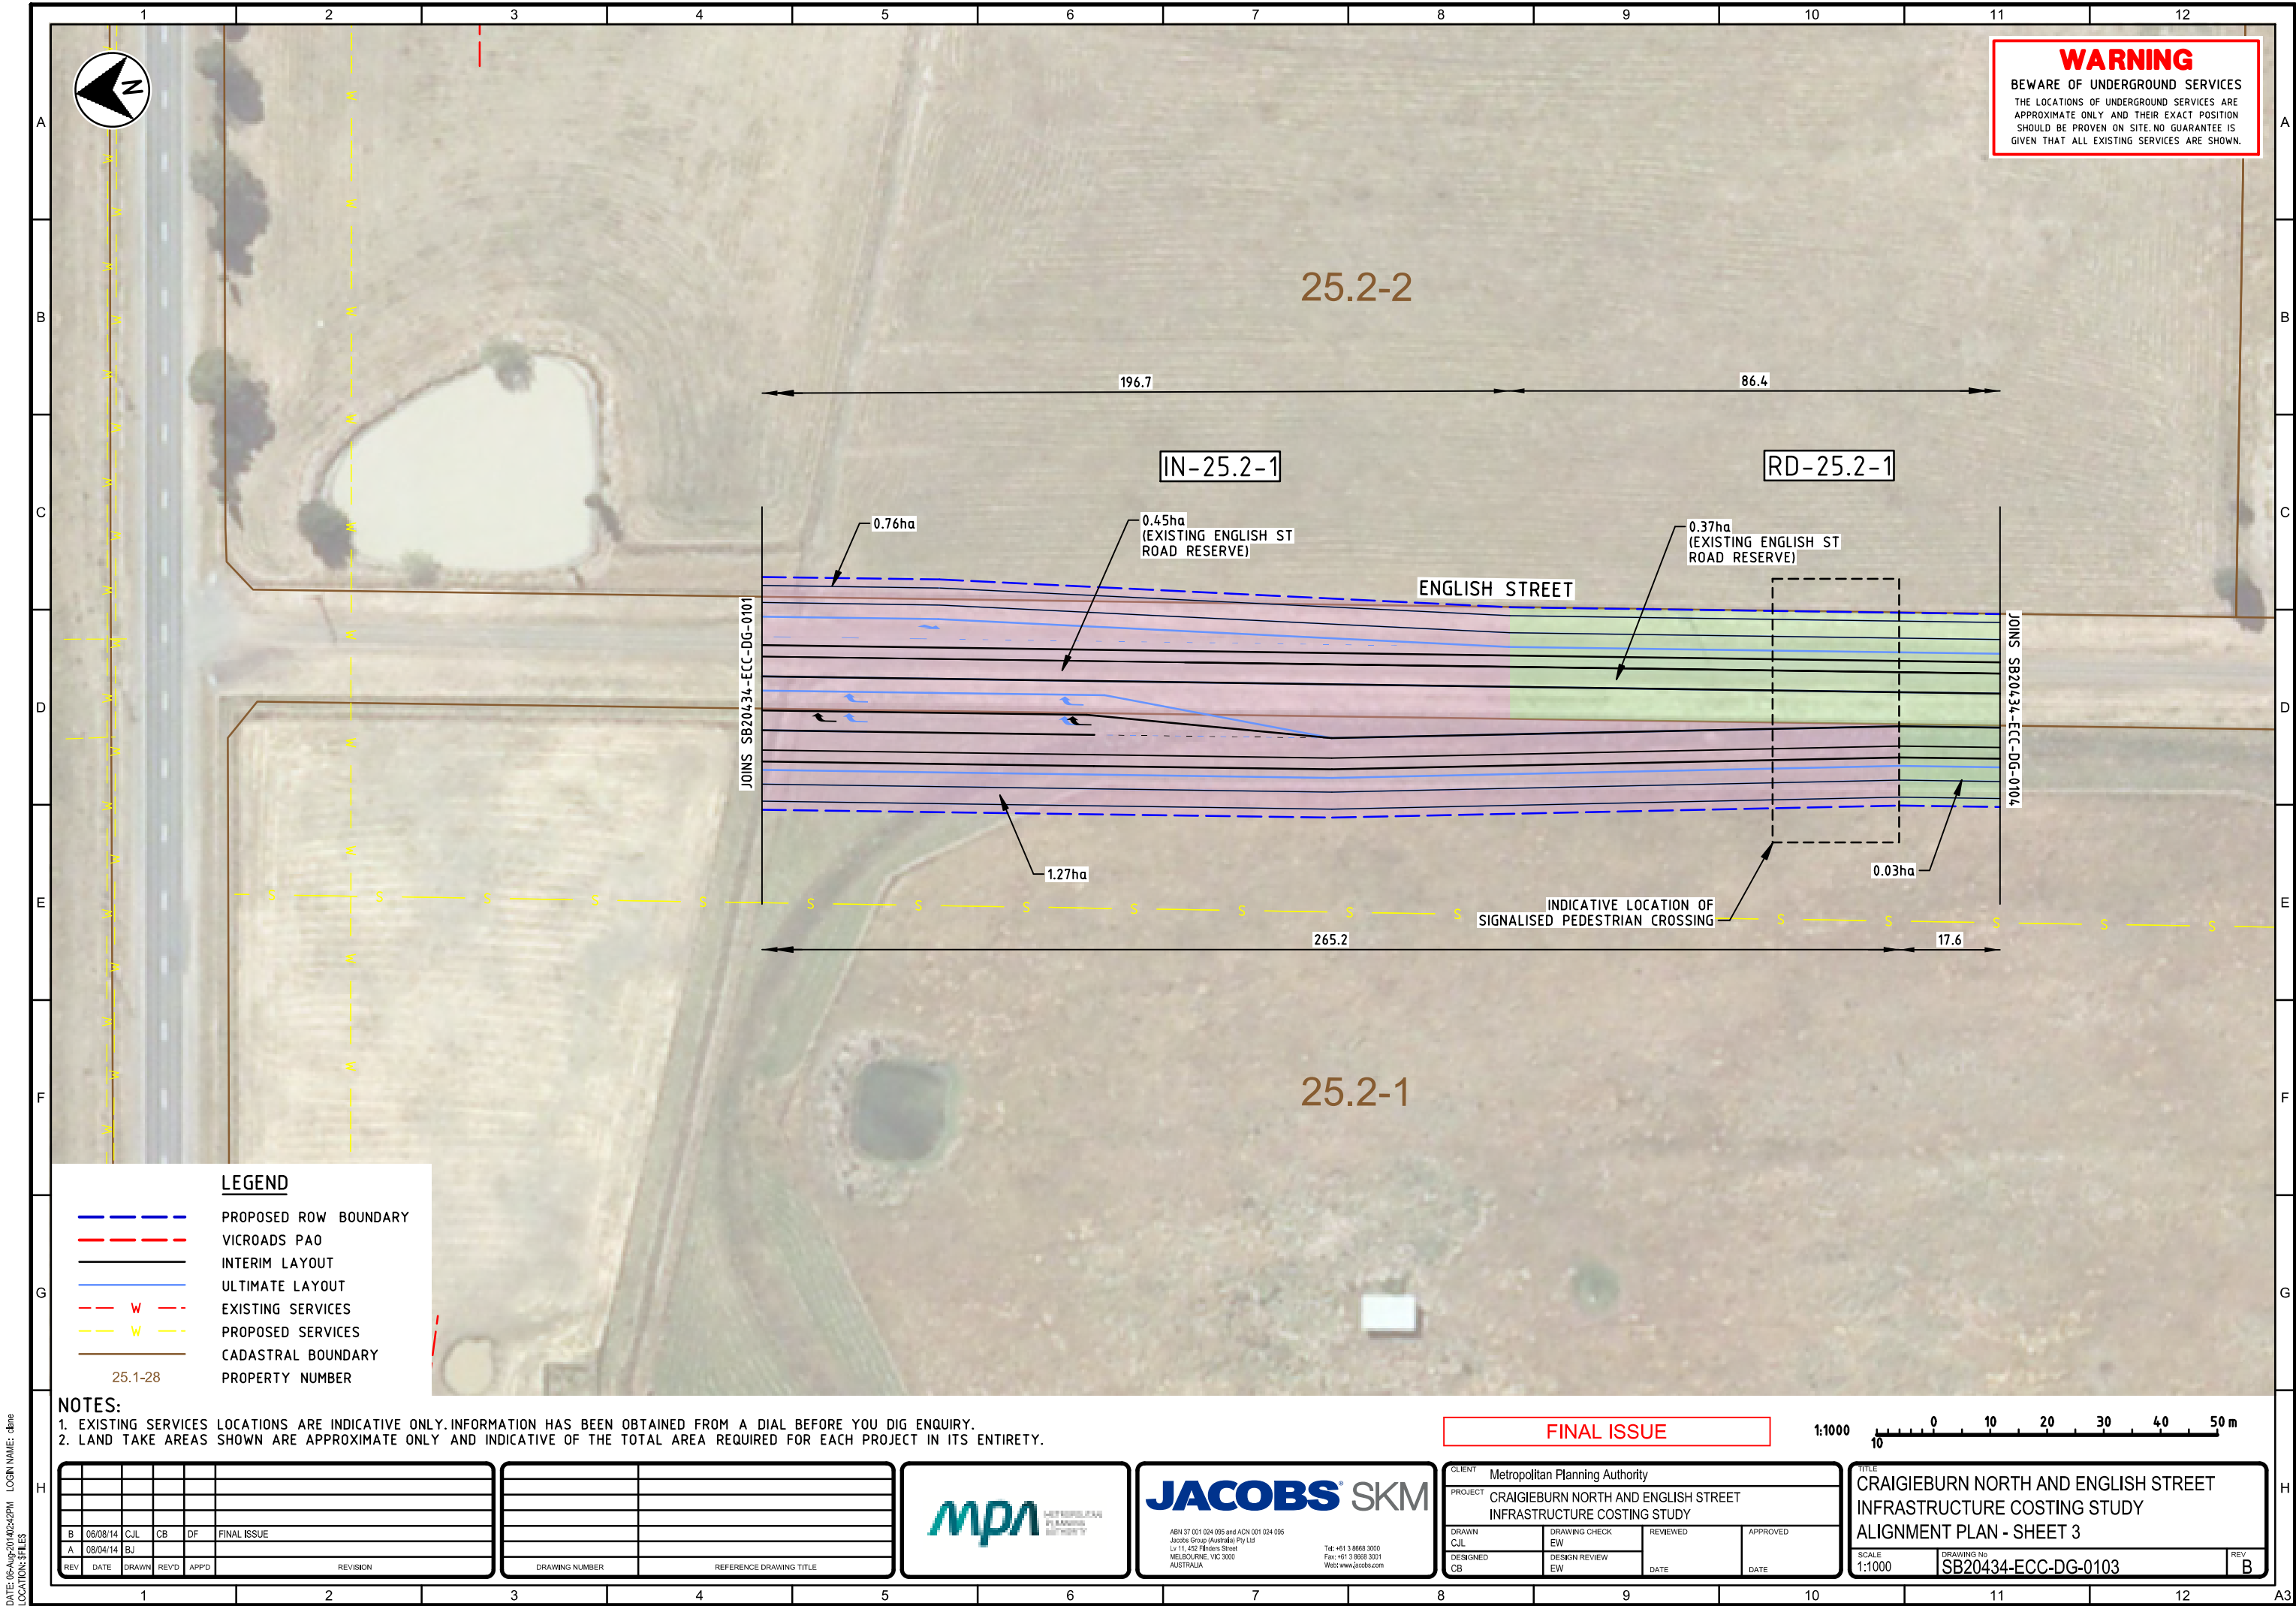

WARNING
BEWARE OF UNDERGROUND SERVICES
THE LOCATIONS OF UNDERGROUND SERVICES ARE APPROXIMATE ONLY AND THEIR EXACT POSITION SHOULD BE PROVEN ON SITE. NO GUARANTEE IS GIVEN THAT ALL EXISTING SERVICES ARE SHOWN.

LEGEND

- PROPOSED ROW BOUNDARY
- VICROADS PAO
- INTERIM LAYOUT
- ULTIMATE LAYOUT
- - - W - - - EXISTING SERVICES
- - - W - - - PROPOSED SERVICES
- CADASTRAL BOUNDARY
- 25.1-28 PROPERTY NUMBER

NOTES:

- EXISTING SERVICES LOCATIONS ARE INDICATIVE ONLY. INFORMATION HAS BEEN OBTAINED FROM A DIAL BEFORE YOU DIG ENQUIRY.
- LAND TAKE AREAS SHOWN ARE APPROXIMATE ONLY AND INDICATIVE OF THE TOTAL AREA REQUIRED FOR EACH PROJECT IN ITS ENTIRETY.

FINAL ISSUE

1:1000 0 10 20 30 40 50 m

B	06/08/14	CJL	CB	DF	FINAL ISSUE
A	08/04/14	BJ			
REV	DATE	DRAWN	REV'D	APP'D	REVISION

DRAWING NUMBER	REFERENCE DRAWING TITLE




CLIENT Metropolitan Planning Authority			
PROJECT CRAIGIEBURN NORTH AND ENGLISH STREET INFRASTRUCTURE COSTING STUDY			
DRAWN CJL	DRAWING CHECK EW	REVIEWED	APPROVED
DESIGNED CB	DESIGN REVIEW EW	DATE	DATE

TITLE CRAIGIEBURN NORTH AND ENGLISH STREET INFRASTRUCTURE COSTING STUDY ALIGNMENT PLAN - SHEET 3			
SCALE 1:1000	DRAWING No SB20434-ECC-DG-0103	REV B	



WARNING
BEWARE OF UNDERGROUND SERVICES
THE LOCATIONS OF UNDERGROUND SERVICES ARE APPROXIMATE ONLY AND THEIR EXACT POSITION SHOULD BE PROVEN ON SITE. NO GUARANTEE IS GIVEN THAT ALL EXISTING SERVICES ARE SHOWN.

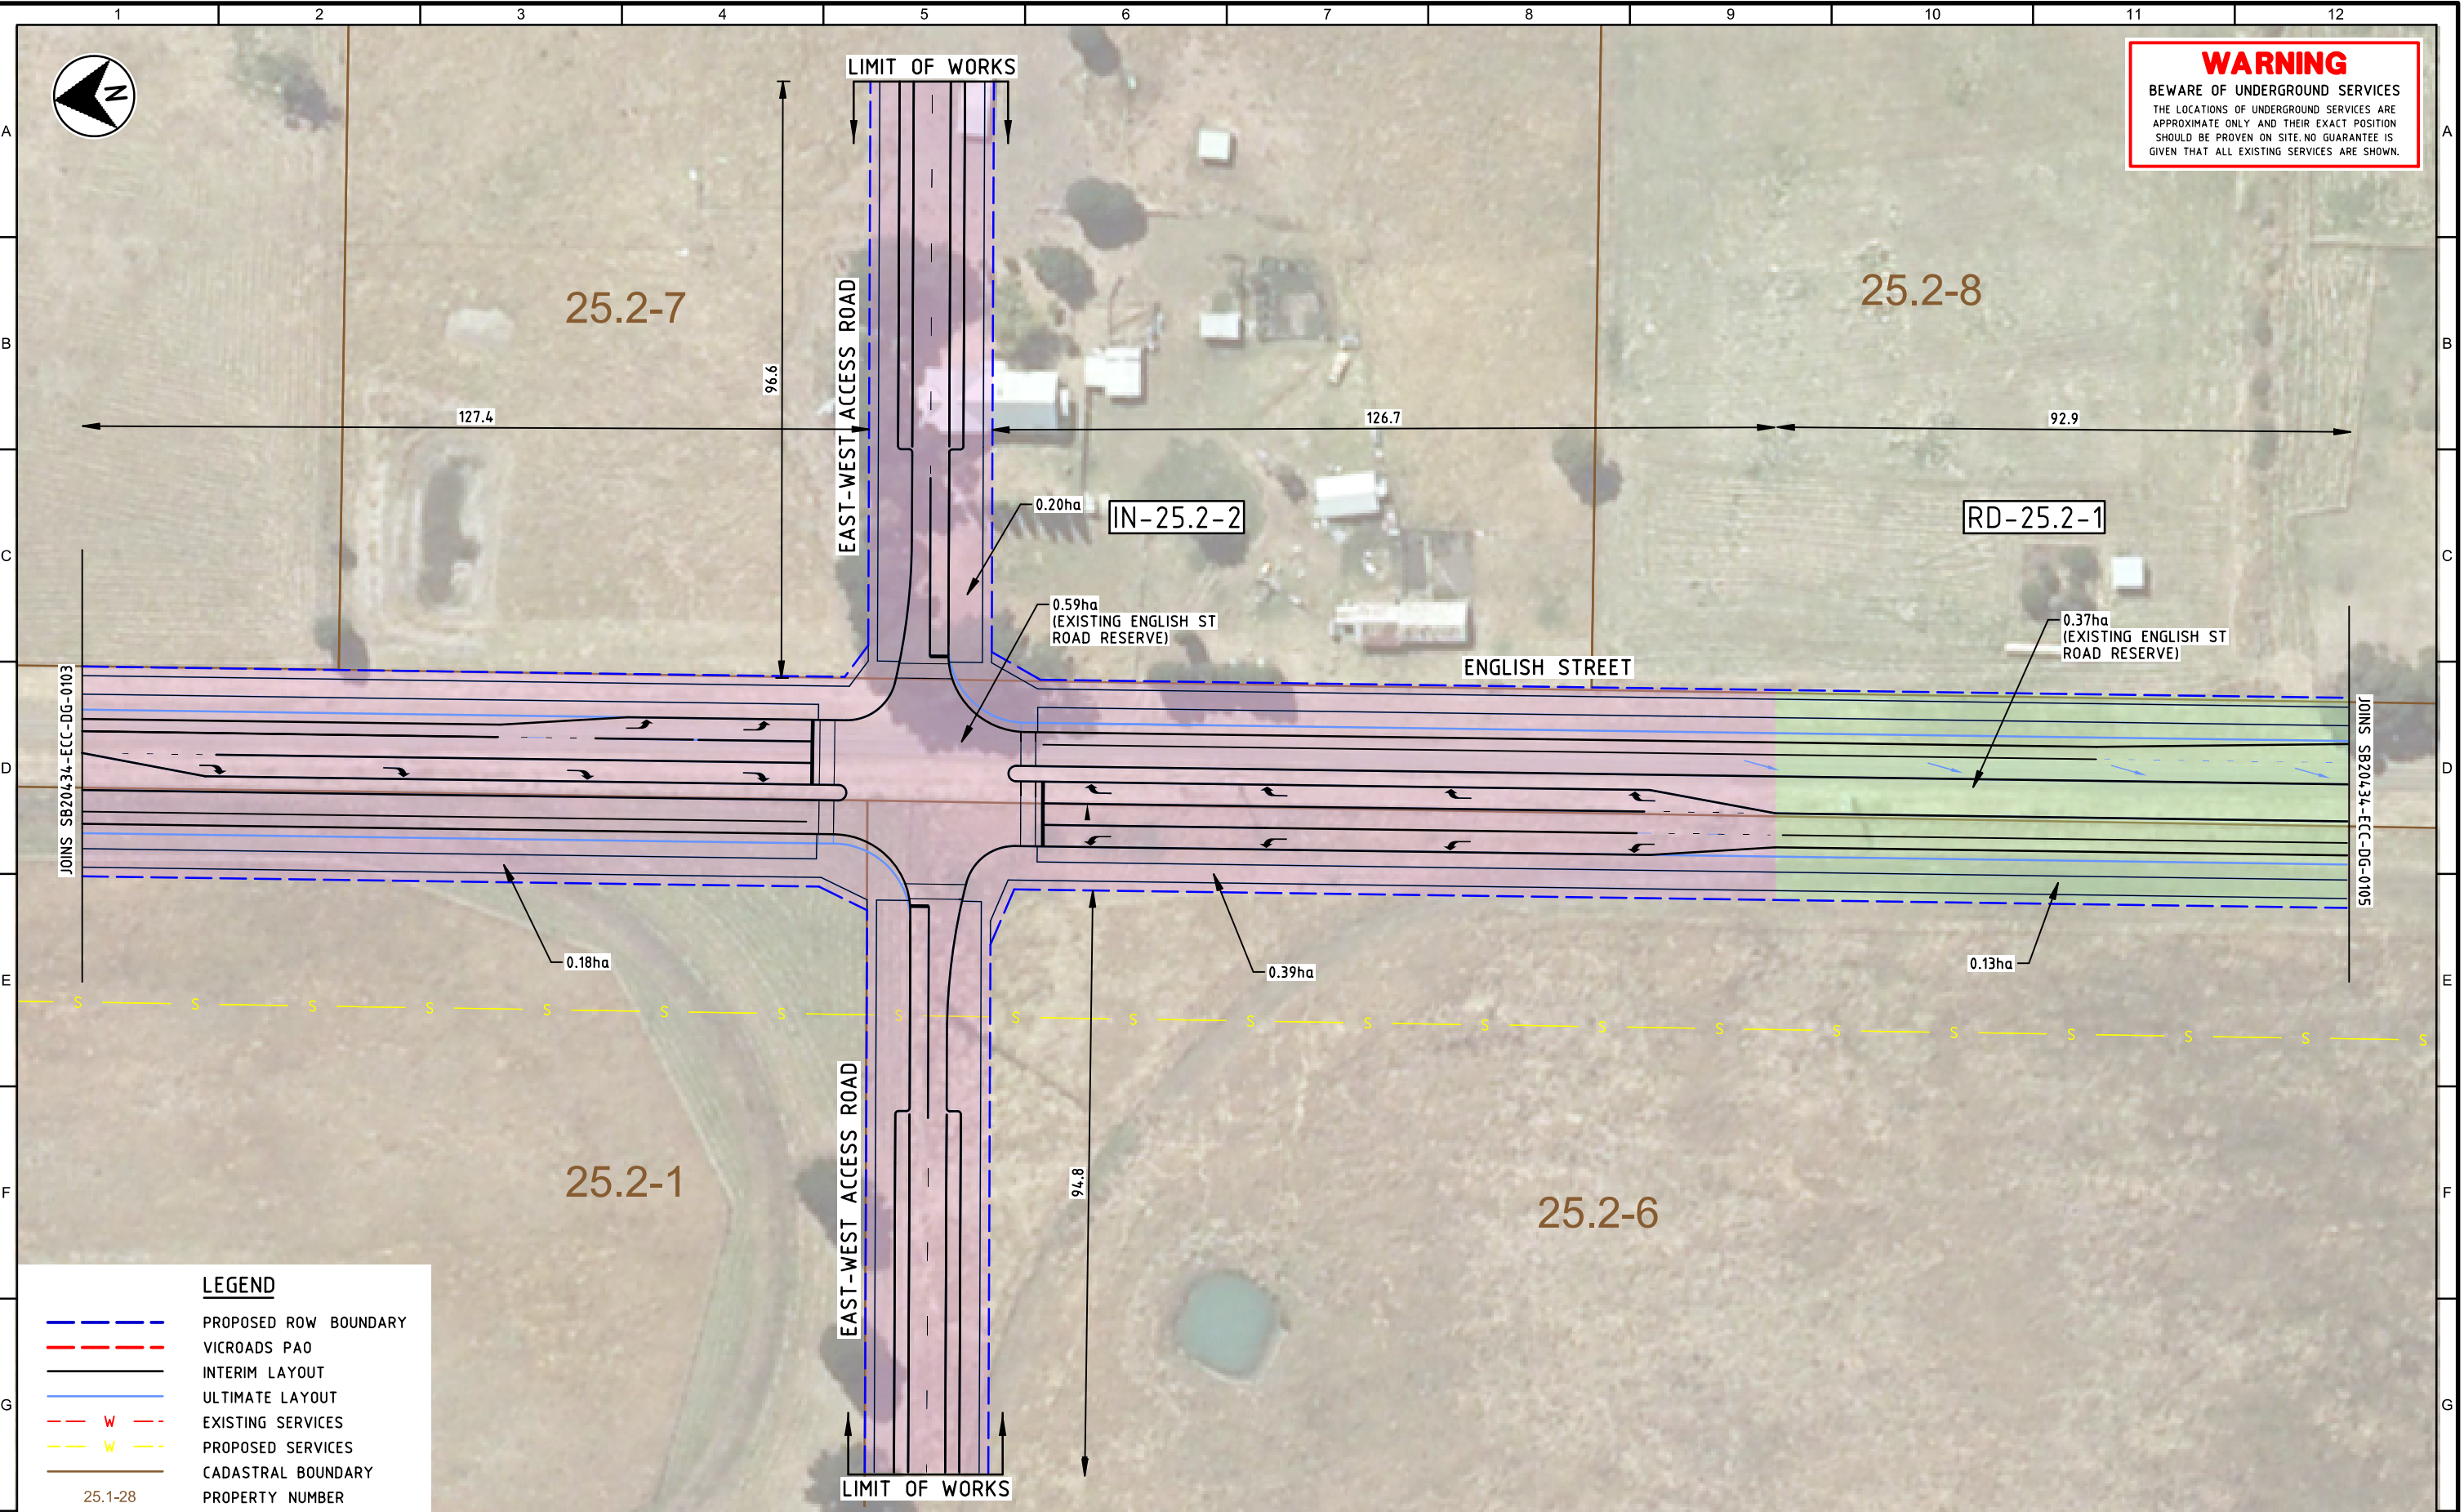

LEGEND

- PROPOSED ROW BOUNDARY
- VICROADS PAO
- INTERIM LAYOUT
- ULTIMATE LAYOUT
- - - W - - - EXISTING SERVICES
- - - W - - - PROPOSED SERVICES
- CADASTRAL BOUNDARY
- 25.1-28 PROPERTY NUMBER

NOTES:

- EXISTING SERVICES LOCATIONS ARE INDICATIVE ONLY. INFORMATION HAS BEEN OBTAINED FROM A DIAL BEFORE YOU DIG ENQUIRY.
- LAND TAKE AREAS SHOWN ARE APPROXIMATE ONLY AND INDICATIVE OF THE TOTAL AREA REQUIRED FOR EACH PROJECT IN ITS ENTIRETY.

FINAL ISSUE

1:1000 0 10 20 30 40 50 m

REV	DATE	DRAWN	REV'D	APP'D	REVISION
B	06/08/14	CJL	CB	DF	FINAL ISSUE
A	08/04/14	BJ			

DRAWING NUMBER	REFERENCE DRAWING TITLE




JACOBS SKM


ABN 37 001 024 095 and ACH 001 024 095
Jacobs Group (Australia) Pty Ltd
Lv 11, 452 Flinders Street
MELBOURNE VIC 3000
AUSTRIA


Tel: +61 3 9668 3000
Fax: +61 3 9668 3001
Web: www.jacobs.com

CLIENT Metropolitan Planning Authority			
PROJECT CRAIGIEBURN NORTH AND ENGLISH STREET INFRASTRUCTURE COSTING STUDY			
DRAWN CJL	DRAWING CHECK EW	REVIEWED	APPROVED
DESIGNED CB	DESIGN REVIEW EW	DATE	DATE

TITLE CRAIGIEBURN NORTH AND ENGLISH STREET INFRASTRUCTURE COSTING STUDY ALIGNMENT PLAN - SHEET 4		
SCALE 1:1000	DRAWING No SB20434-ECC-DG-0104	REV B

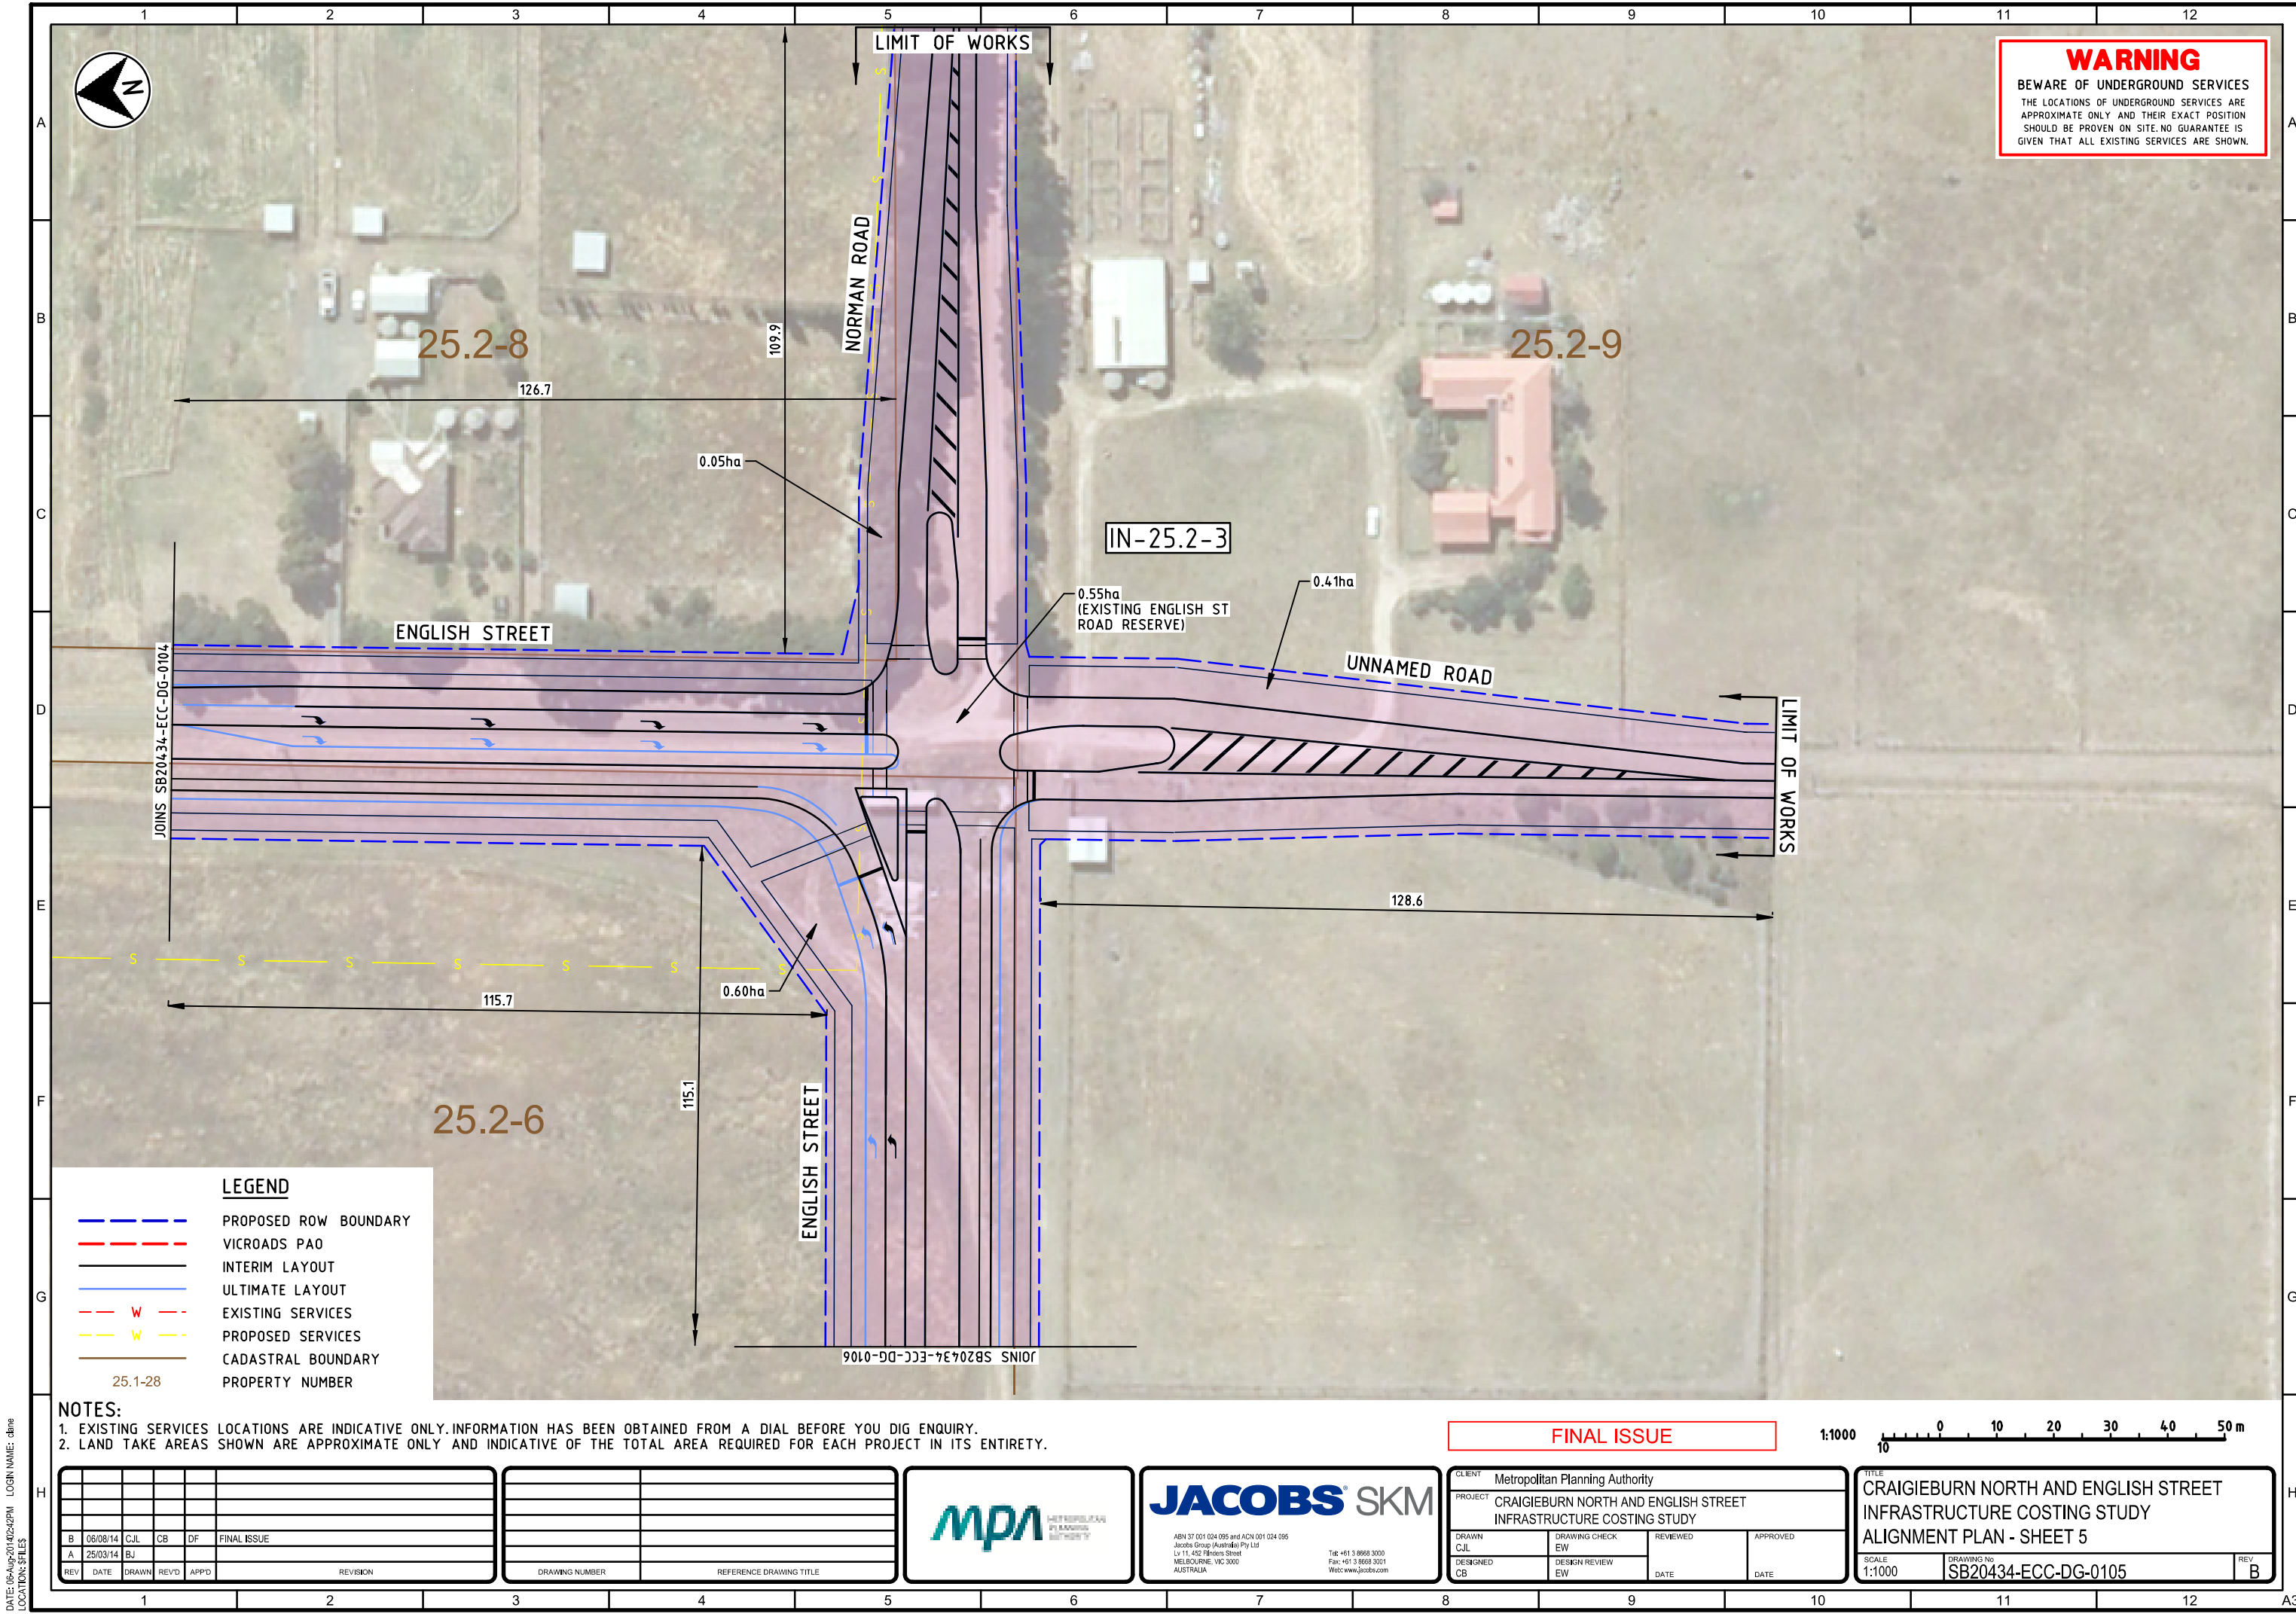

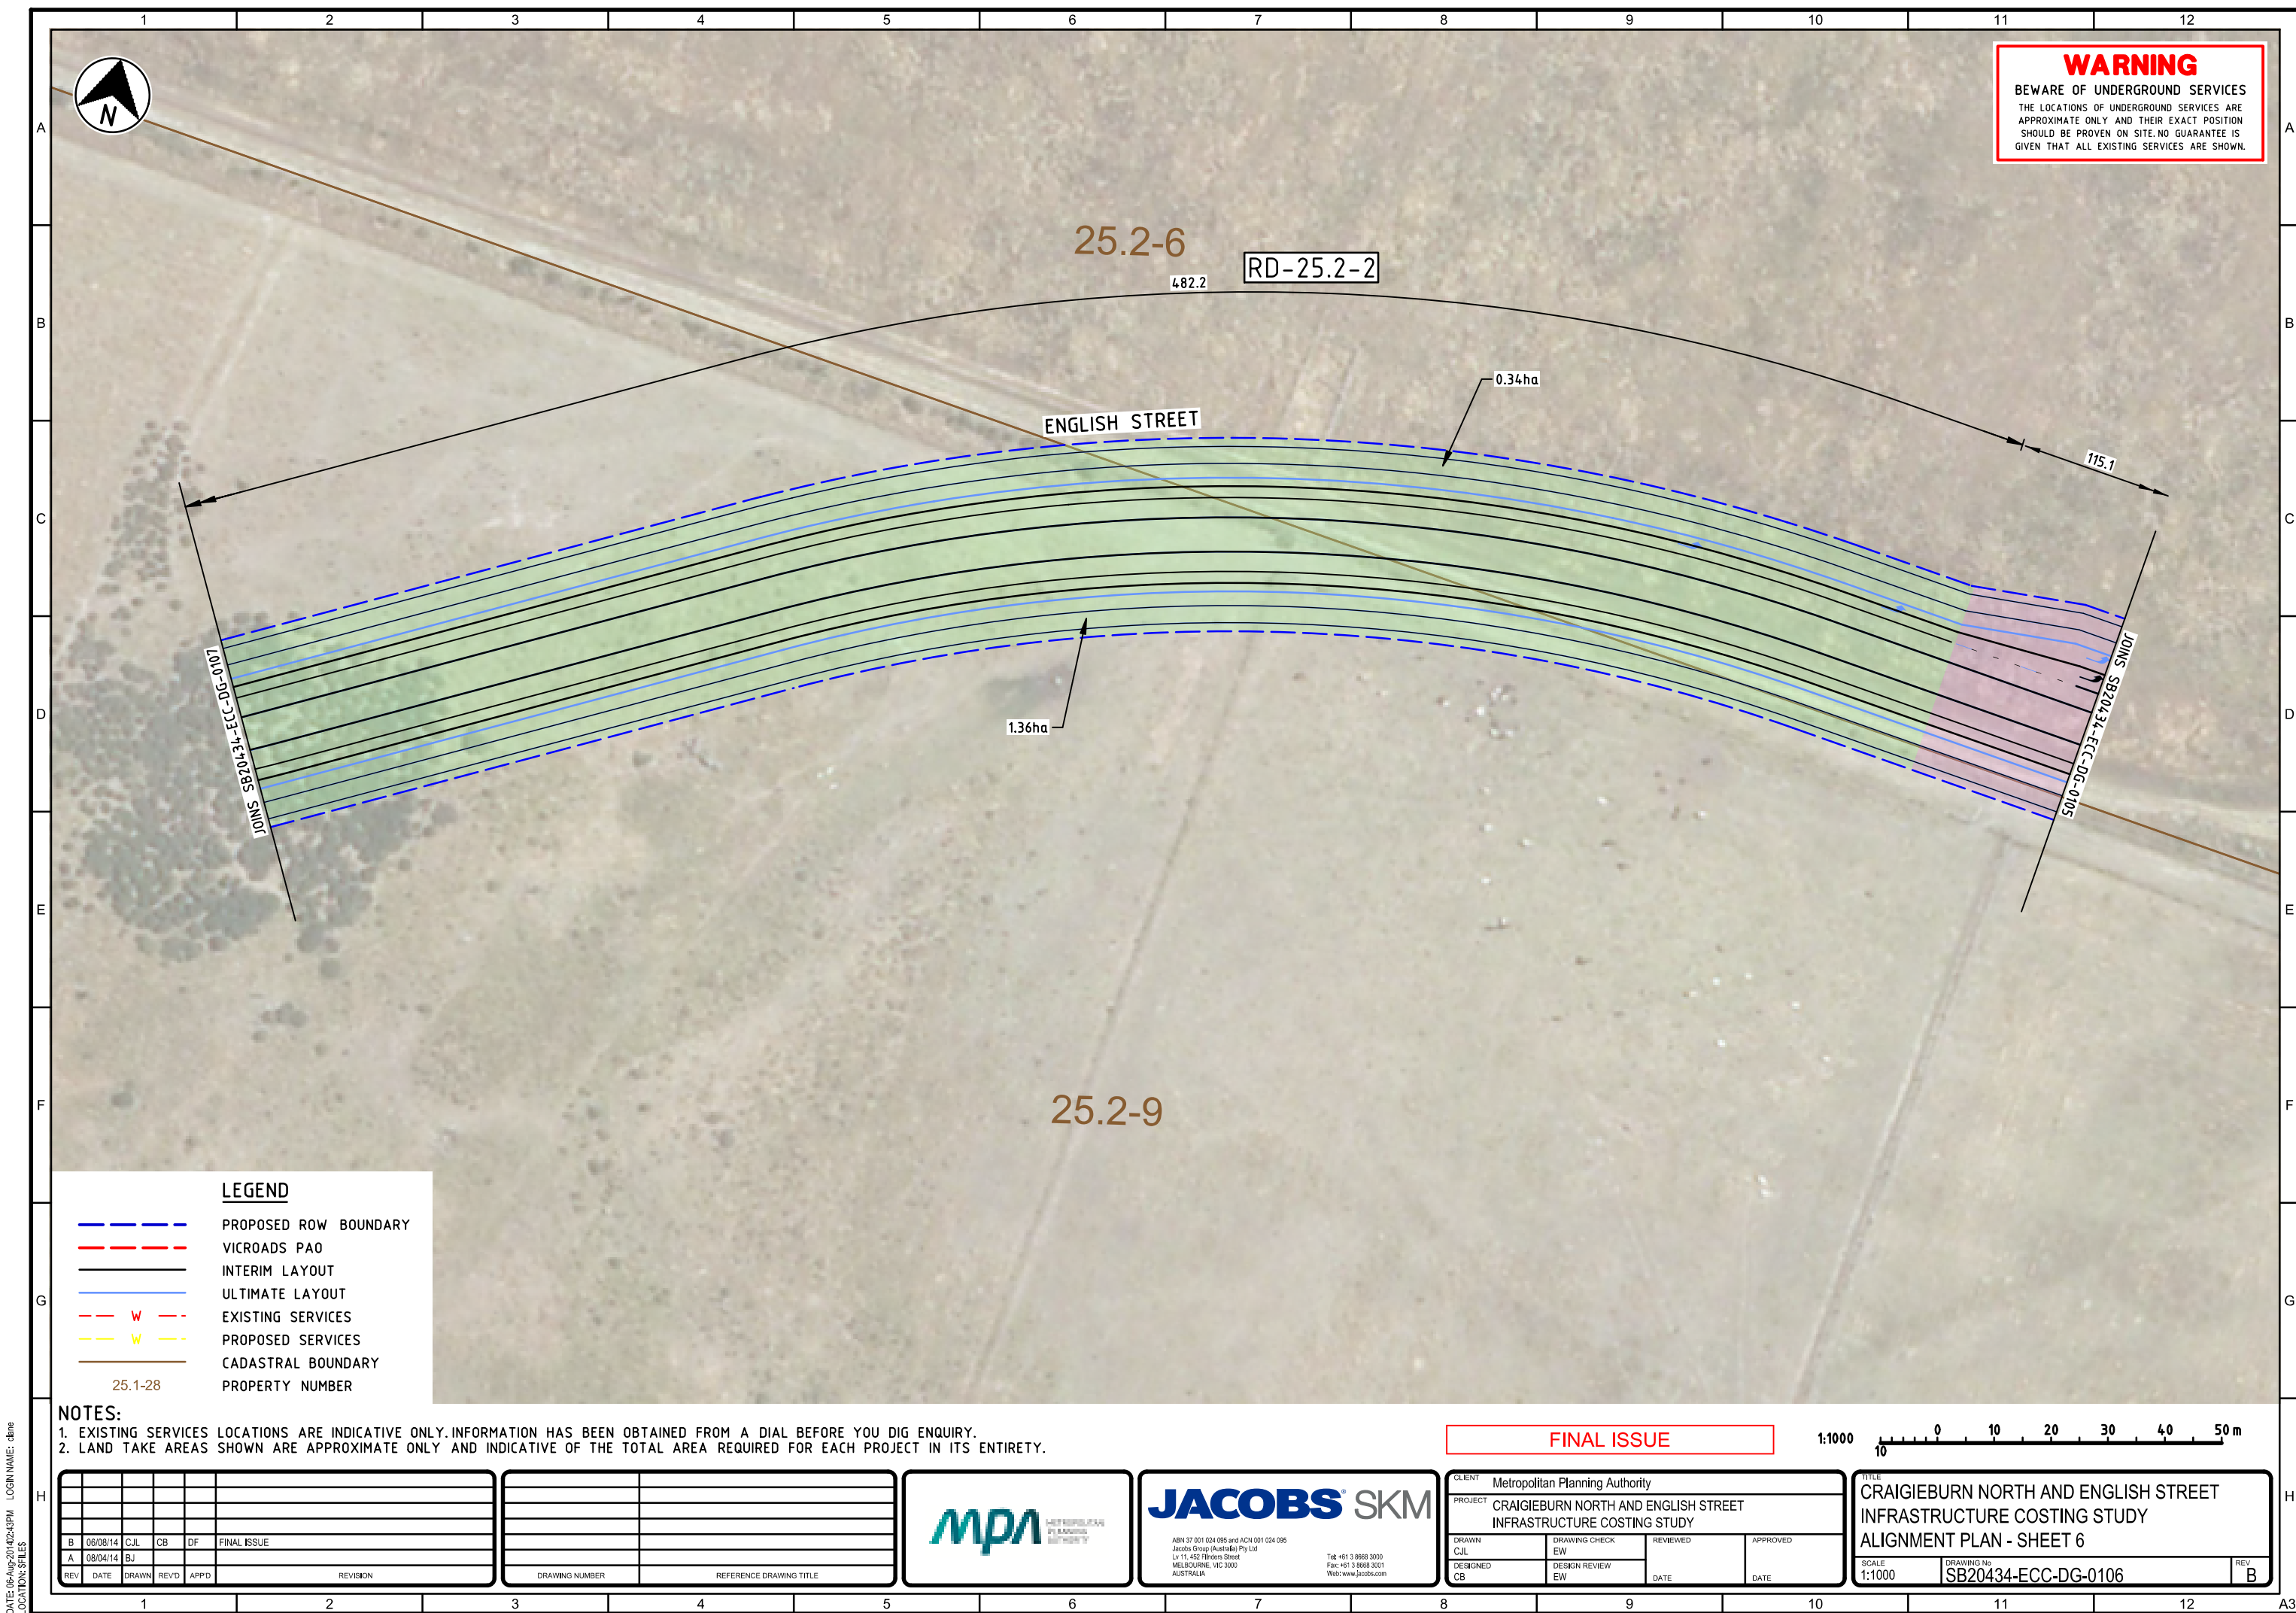

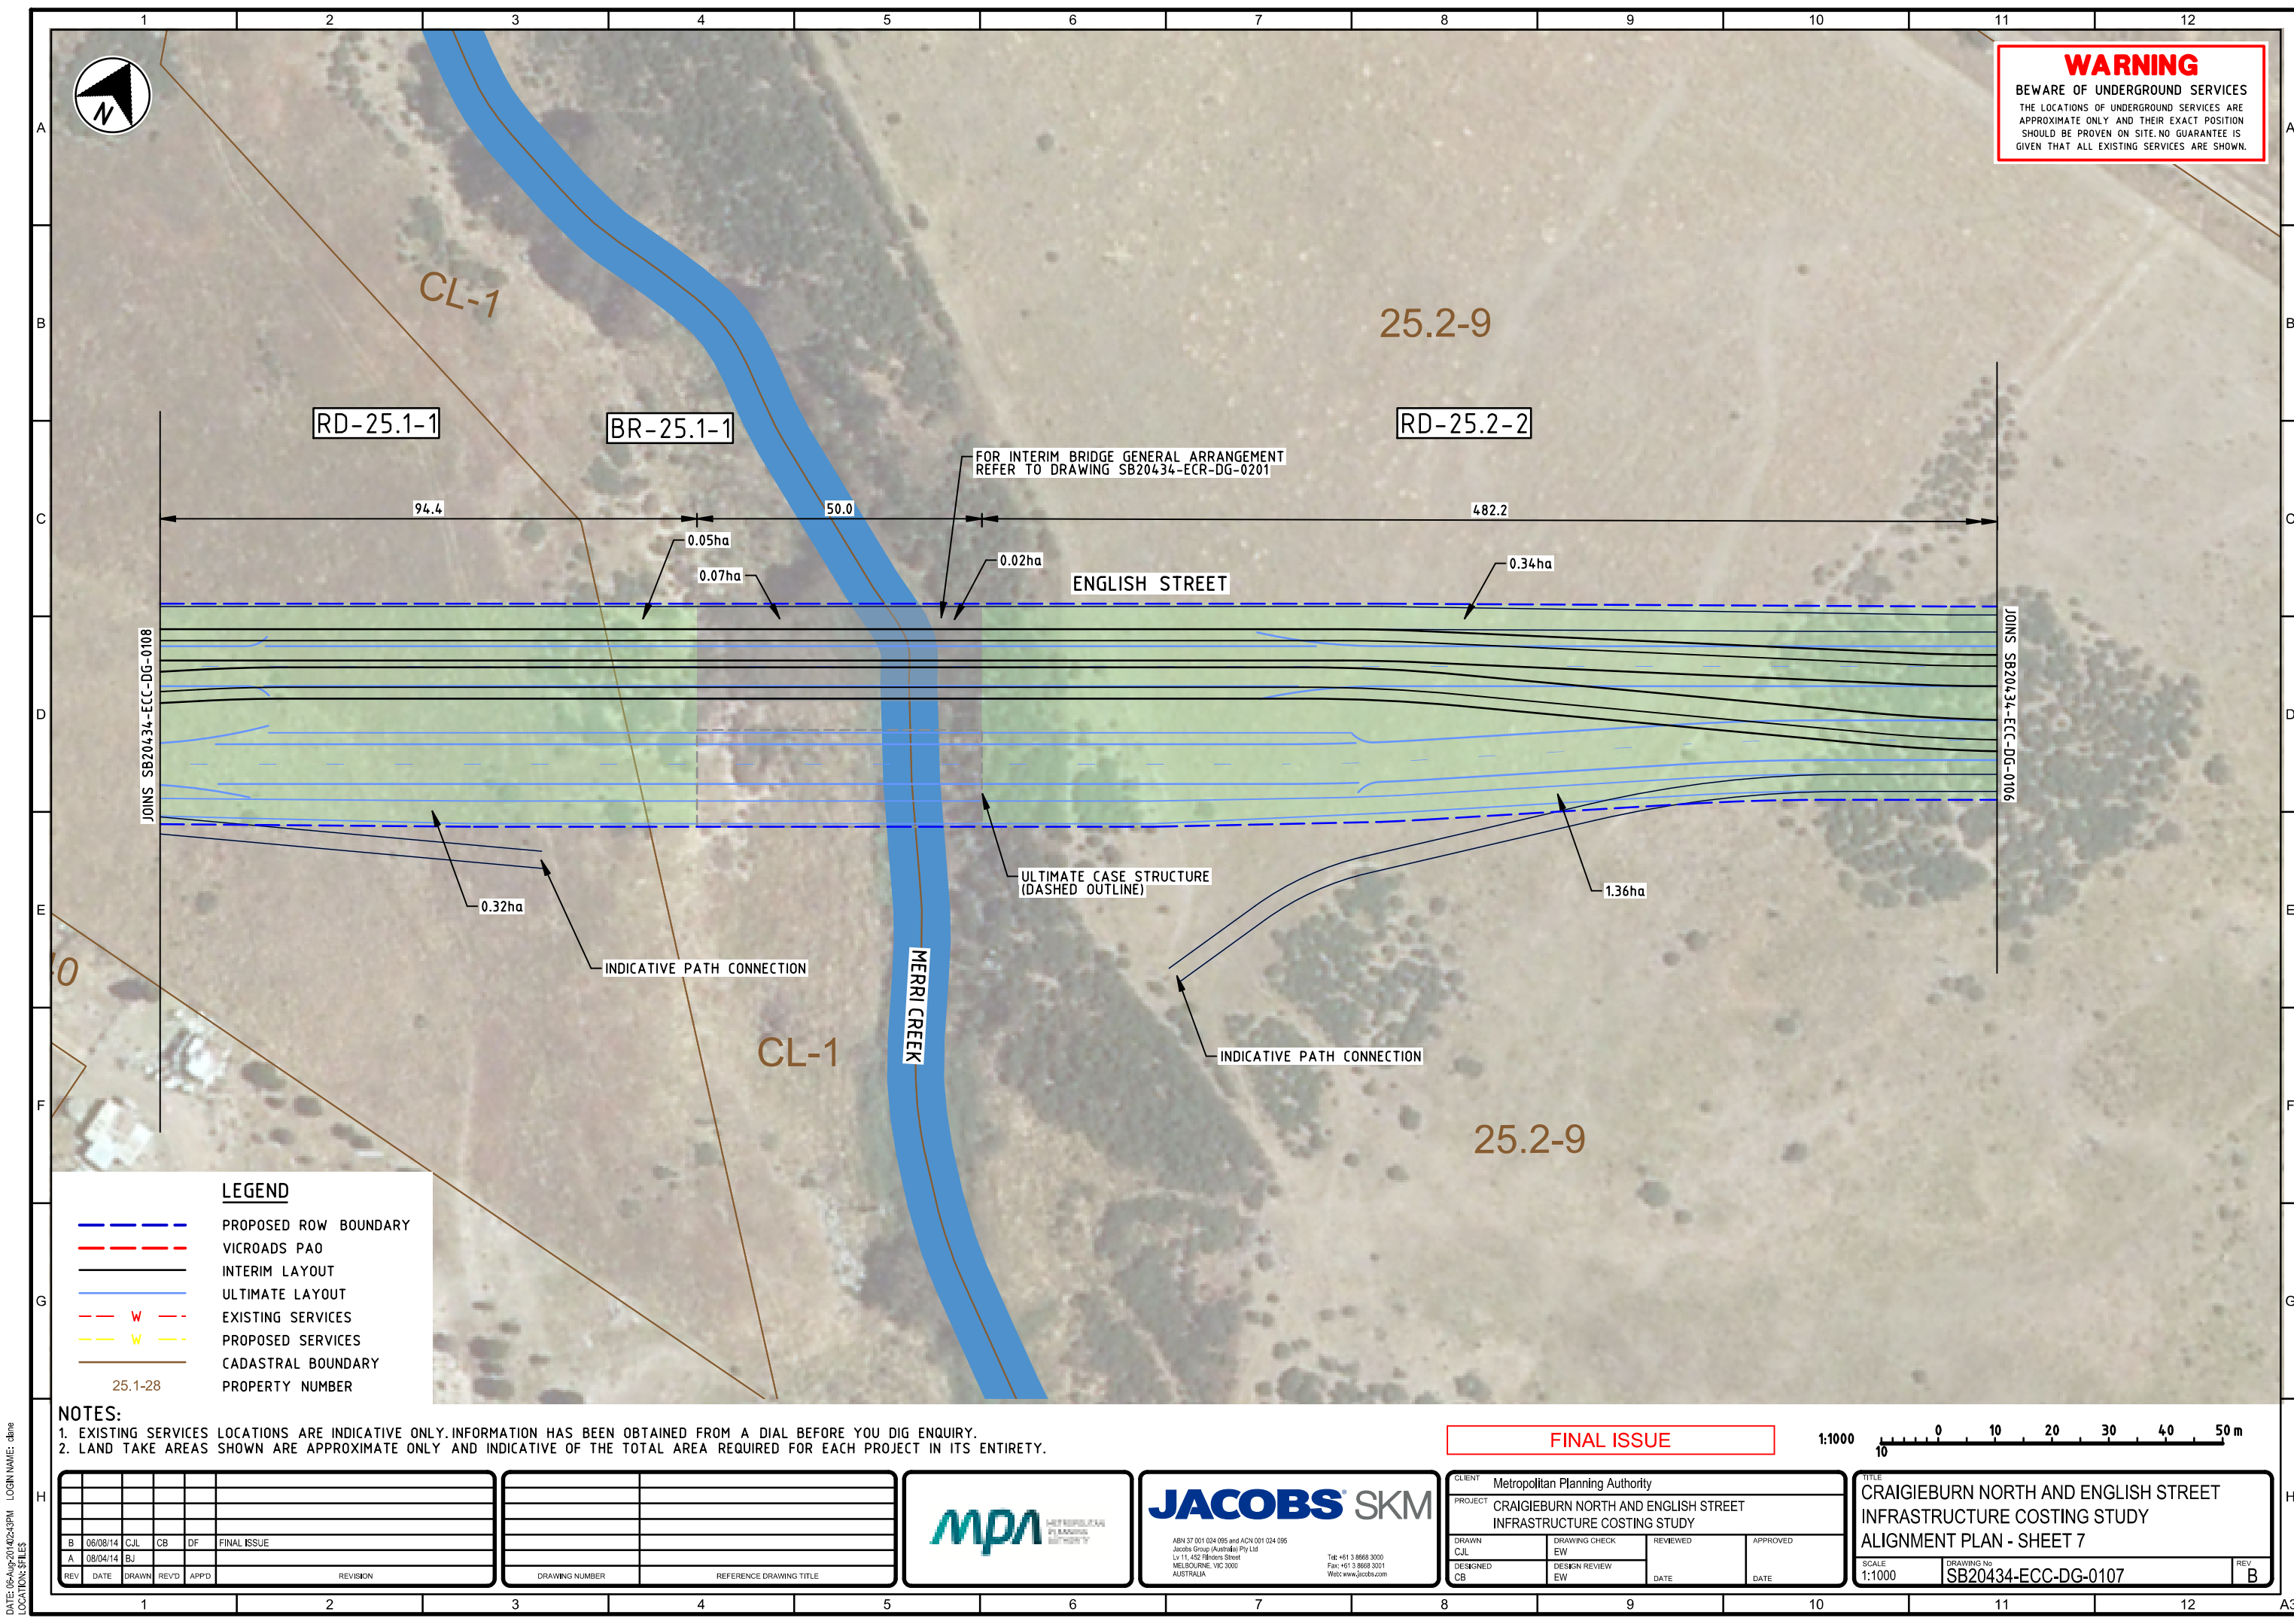


WARNING
BEWARE OF UNDERGROUND SERVICES
THE LOCATIONS OF UNDERGROUND SERVICES ARE APPROXIMATE ONLY AND THEIR EXACT POSITION SHOULD BE PROVEN ON SITE. NO GUARANTEE IS GIVEN THAT ALL EXISTING SERVICES ARE SHOWN.

LEGEND

- PROPOSED ROW BOUNDARY
- VICROADS PAO
- INTERIM LAYOUT
- ULTIMATE LAYOUT
- - - W - - - EXISTING SERVICES
- - - W - - - PROPOSED SERVICES
- CADASTRAL BOUNDARY
- 25.1-28 PROPERTY NUMBER

NOTES:
1. EXISTING SERVICES LOCATIONS ARE INDICATIVE ONLY. INFORMATION HAS BEEN OBTAINED FROM A DIAL BEFORE YOU DIG ENQUIRY.
2. LAND TAKE AREAS SHOWN ARE APPROXIMATE ONLY AND INDICATIVE OF THE TOTAL AREA REQUIRED FOR EACH PROJECT IN ITS ENTIRETY.

FINAL ISSUE

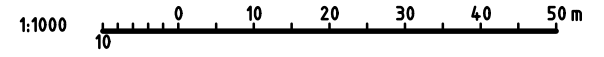

REV	DATE	DRAWN	REV'D	APP'D	REVISION
B	06/08/14	CJL	CB	DF	FINAL ISSUE
A	08/04/14	BJ			

DRAWING NUMBER	REFERENCE DRAWING TITLE



JACOBS SKM


ABN 37 001 024 095 and ACH 001 024 095
Jacobs Group (Australia) Pty Ltd
Lv 11, 452 Flinders Street
MELBOURNE VIC 3000
AUSTALIA

Tel: +61 3 9668 3000
Fax: +61 3 9668 3001
Web: www.jacobs.com

CLIENT Metropolitan Planning Authority			
PROJECT CRAIGIEBURN NORTH AND ENGLISH STREET INFRASTRUCTURE COSTING STUDY			
DRAWN CJL	DRAWING CHECK EW	REVIEWED	APPROVED
DESIGNED CB	DESIGN REVIEW EW	DATE	DATE

TITLE CRAIGIEBURN NORTH AND ENGLISH STREET INFRASTRUCTURE COSTING STUDY ALIGNMENT PLAN - SHEET 7		
SCALE 1:1000	DRAWING No SB20434-ECC-DG-0107	REV B

DATE: 06-Aug-2014 02:49PM LOGIN NAME: dline LOCATION: FILES

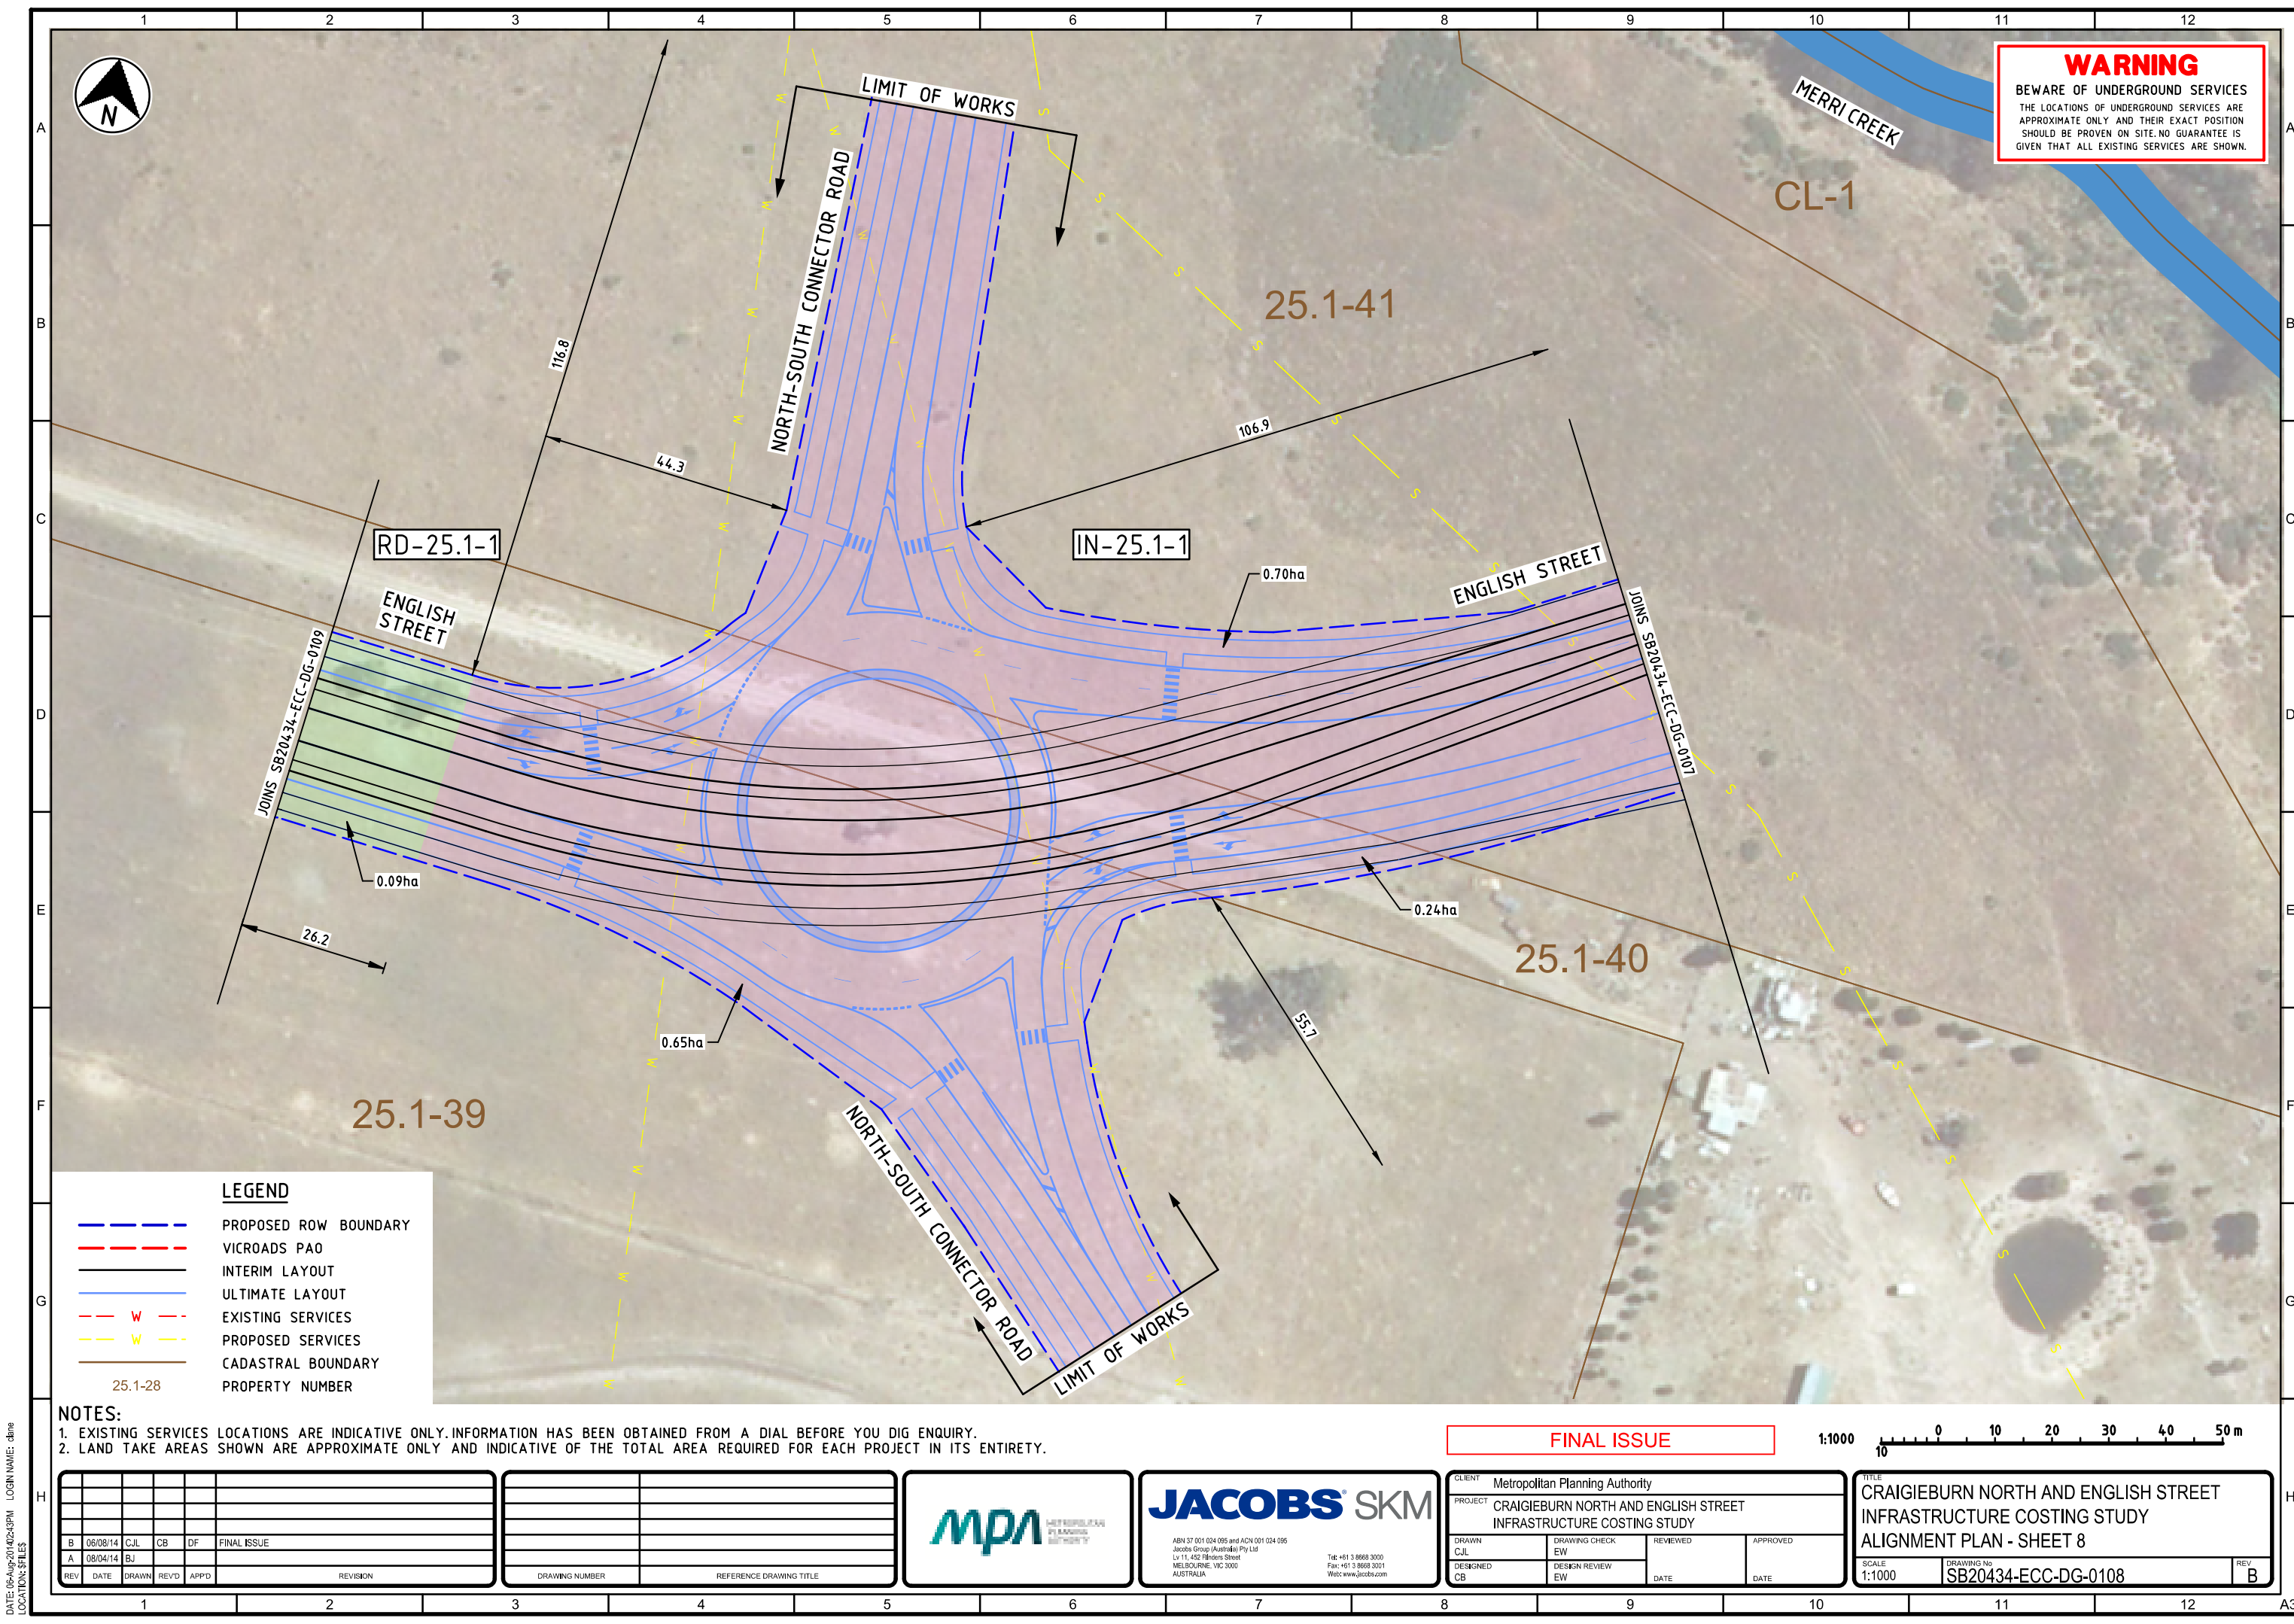

WARNING
BEWARE OF UNDERGROUND SERVICES
THE LOCATIONS OF UNDERGROUND SERVICES ARE APPROXIMATE ONLY AND THEIR EXACT POSITION SHOULD BE PROVEN ON SITE. NO GUARANTEE IS GIVEN THAT ALL EXISTING SERVICES ARE SHOWN.

LEGEND

- PROPOSED ROW BOUNDARY
- VICROADS PAO
- INTERIM LAYOUT
- ULTIMATE LAYOUT
- - - W - - - EXISTING SERVICES
- - - W - - - PROPOSED SERVICES
- CADASTRAL BOUNDARY
- 25.1-28 PROPERTY NUMBER

NOTES:
1. EXISTING SERVICES LOCATIONS ARE INDICATIVE ONLY. INFORMATION HAS BEEN OBTAINED FROM A DIAL BEFORE YOU DIG ENQUIRY.
2. LAND TAKE AREAS SHOWN ARE APPROXIMATE ONLY AND INDICATIVE OF THE TOTAL AREA REQUIRED FOR EACH PROJECT IN ITS ENTIRETY.

REV	DATE	DRAWN	REV'D	APP'D	REVISION
B	06/08/14	CJL	CB	DF	FINAL ISSUE
A	08/04/14	BJ			

DRAWING NUMBER	REFERENCE DRAWING TITLE



JACOBS SKM

ABN 37 001 024 095 and ACH 001 024 095
Jacobs Group (Australia) Pty Ltd
Lv 11, 452 Flinders Street
MELBOURNE VIC 3000
AUSTRIA

Tel: +61 3 9668 3000
Fax: +61 3 9668 3001
Web: www.jacobs.com


CLIENT	Metropolitan Planning Authority		
PROJECT	CRAIGIEBURN NORTH AND ENGLISH STREET INFRASTRUCTURE COSTING STUDY		
DRAWN CJL	DRAWING CHECK EW	REVIEWED	APPROVED
DESIGNED CB	DESIGN REVIEW EW	DATE	DATE

**CRAIGIEBURN NORTH AND ENGLISH STREET
INFRASTRUCTURE COSTING STUDY
ALIGNMENT PLAN - SHEET 8**

SCALE: 1:1000
DRAWING No: SB20434-ECC-DG-0108
REV: B


DATE: 06-Aug-2014 02:43PM
LOCATION: FILES
LOG IN NAME: diane

FINAL ISSUE

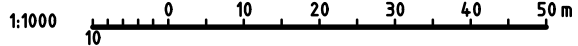



WARNING
BEWARE OF UNDERGROUND SERVICES
THE LOCATIONS OF UNDERGROUND SERVICES ARE
APPROXIMATE ONLY AND THEIR EXACT POSITION
SHOULD BE PROVEN ON SITE. NO GUARANTEE IS
GIVEN THAT ALL EXISTING SERVICES ARE SHOWN.

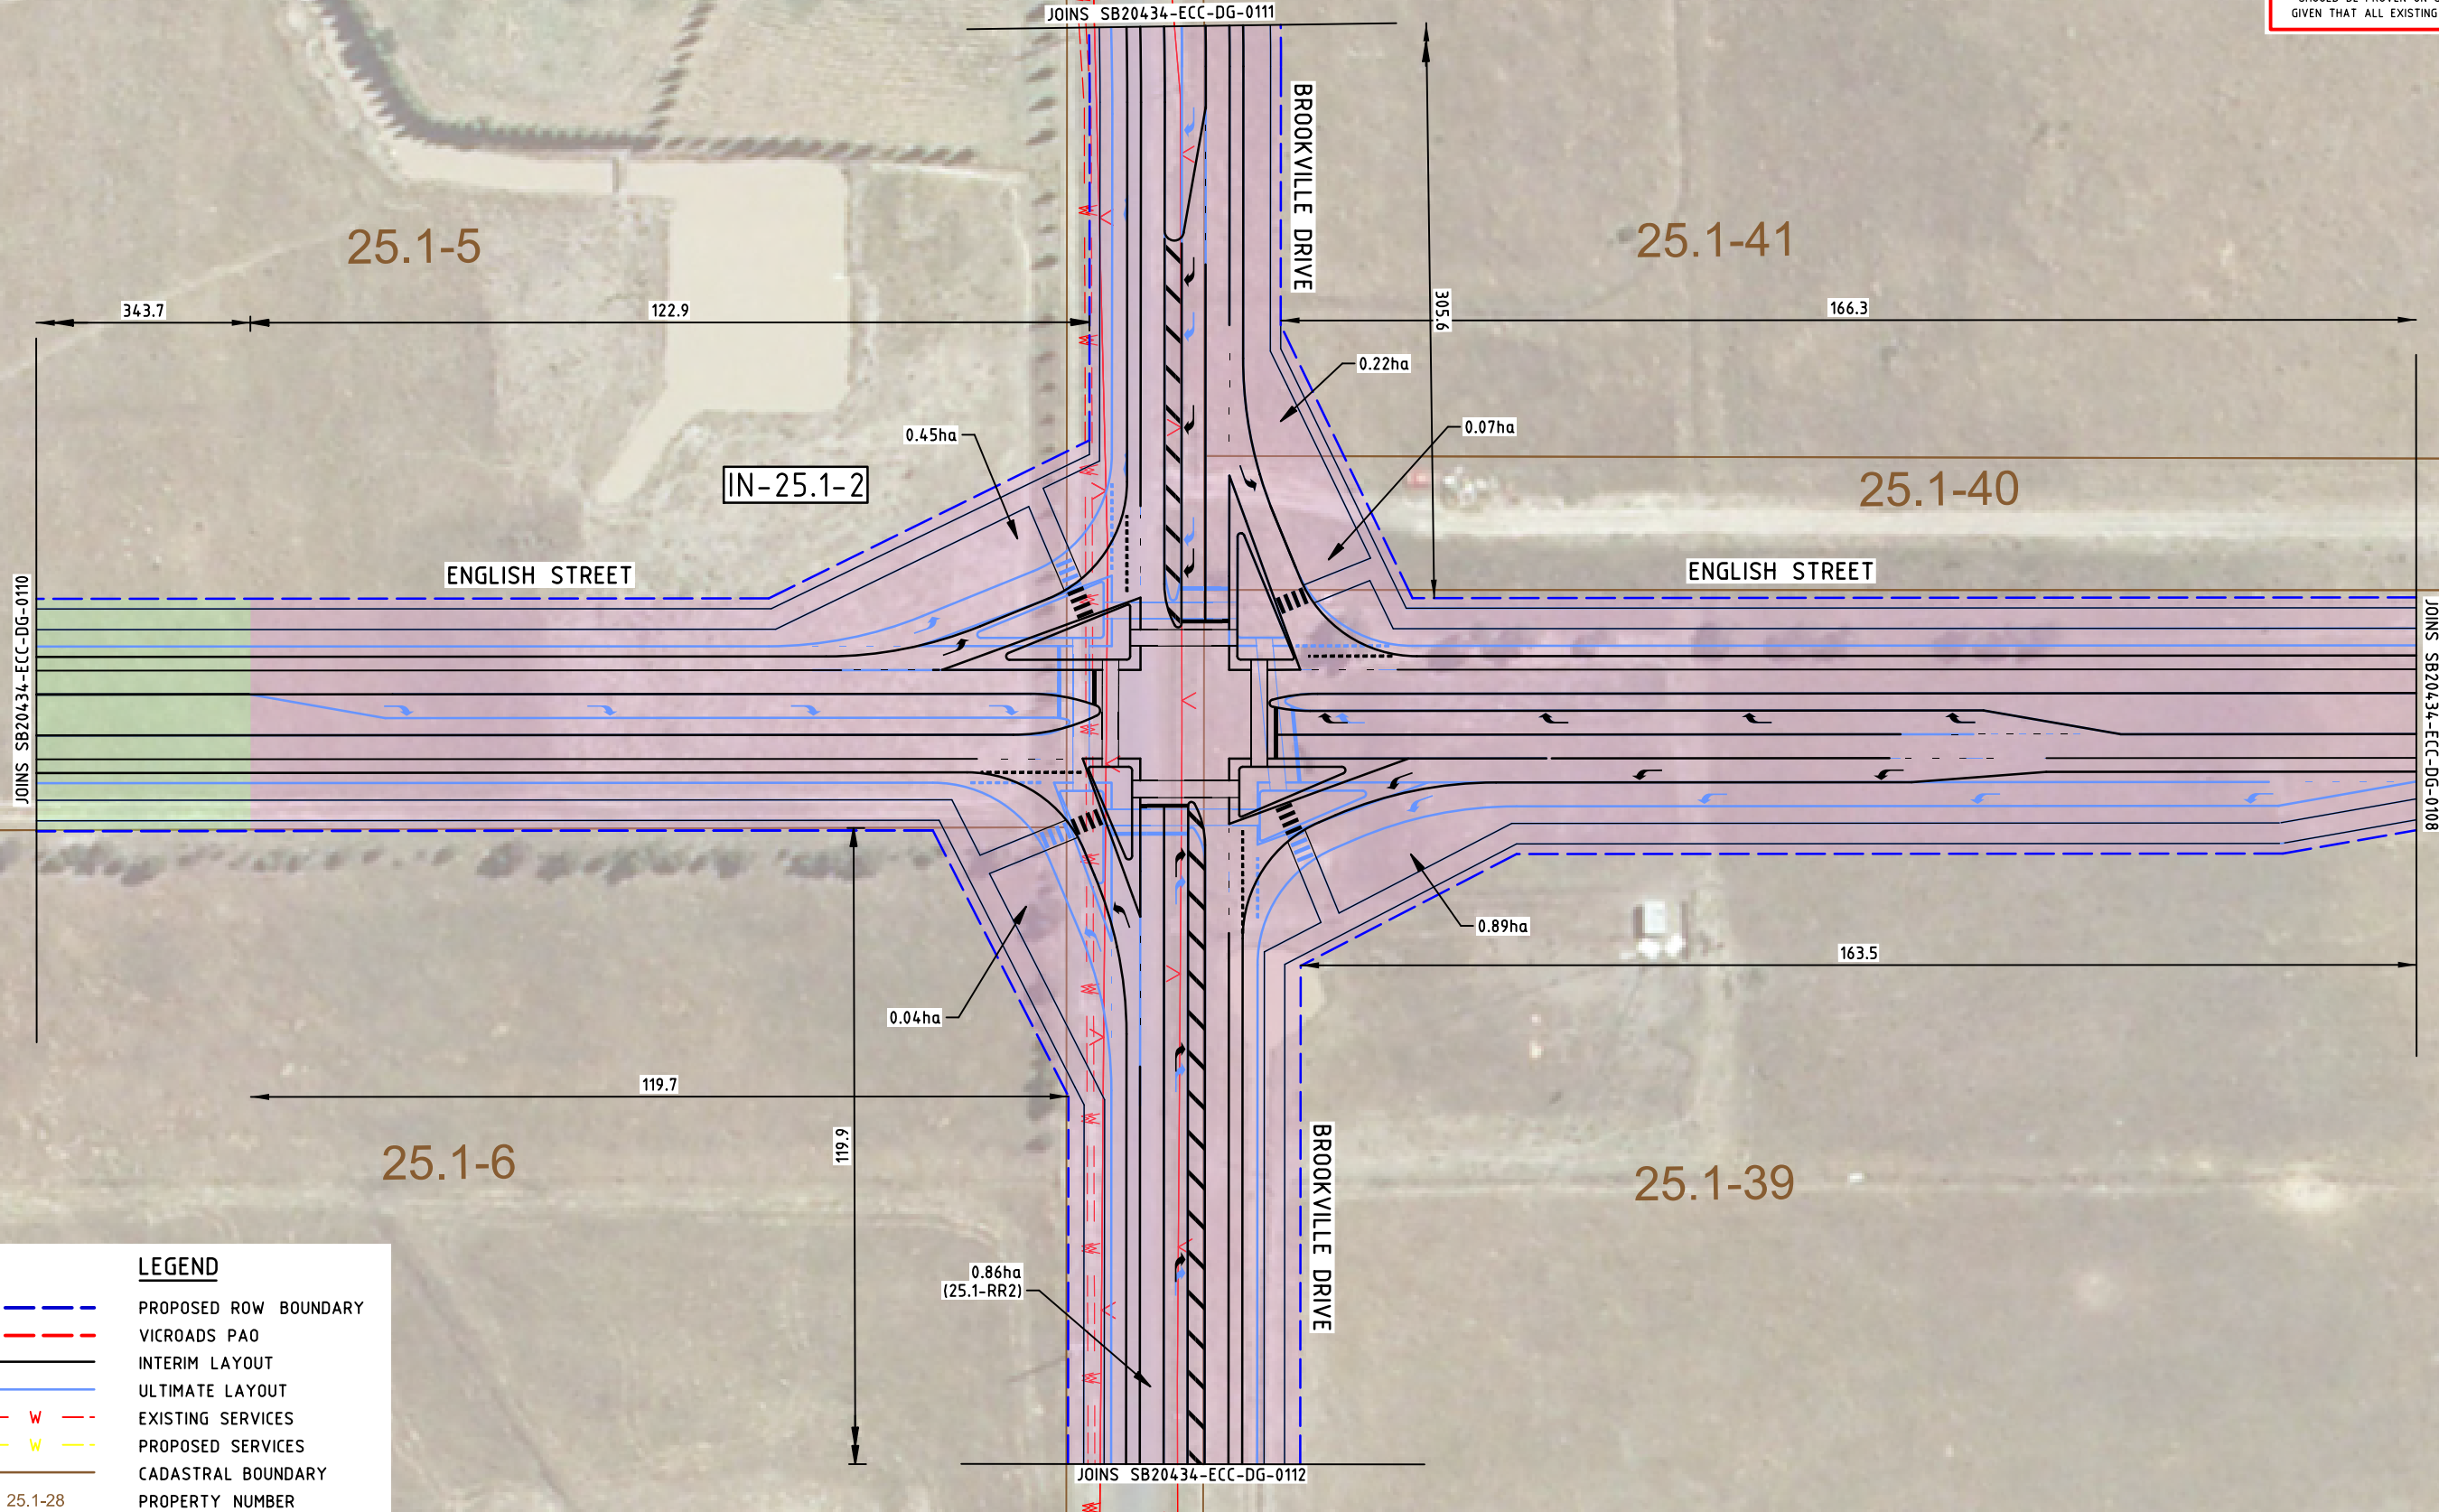

LEGEND

- PROPOSED ROW BOUNDARY
- VICROADS PAO
- INTERIM LAYOUT
- ULTIMATE LAYOUT
- - - W - - - EXISTING SERVICES
- - - W - - - PROPOSED SERVICES
- CADASTRAL BOUNDARY
- 25.1-28 PROPERTY NUMBER

NOTES:

- EXISTING SERVICES LOCATIONS ARE INDICATIVE ONLY. INFORMATION HAS BEEN OBTAINED FROM A DIAL BEFORE YOU DIG ENQUIRY.
- LAND TAKE AREAS SHOWN ARE APPROXIMATE ONLY AND INDICATIVE OF THE TOTAL AREA REQUIRED FOR EACH PROJECT IN ITS ENTIRETY.

FINAL ISSUE

1:1000 0 10 20 30 40 50 m


REV	DATE	DRAWN	REV'D	APP'D	REVISION
B	06/08/14	CJL	CB	DF	FINAL ISSUE
A	08/04/14	BJ			

DRAWING NUMBER	REFERENCE DRAWING TITLE



CLIENT		Metropolitan Planning Authority			
PROJECT		CRAIGIEBURN NORTH AND ENGLISH STREET INFRASTRUCTURE COSTING STUDY			
DRAWN CJL	DRAWING CHECK EW	REVIEWED		APPROVED	
DESIGNED CB	DESIGN REVIEW EW				
		DATE		DATE	

TITLE		
CRAIGIEBURN NORTH AND ENGLISH STREET INFRASTRUCTURE COSTING STUDY ALIGNMENT PLAN - SHEET 9		
SCALE	DRAWING No	REV
1:1000	SB20434-ECC-DG-0109	B

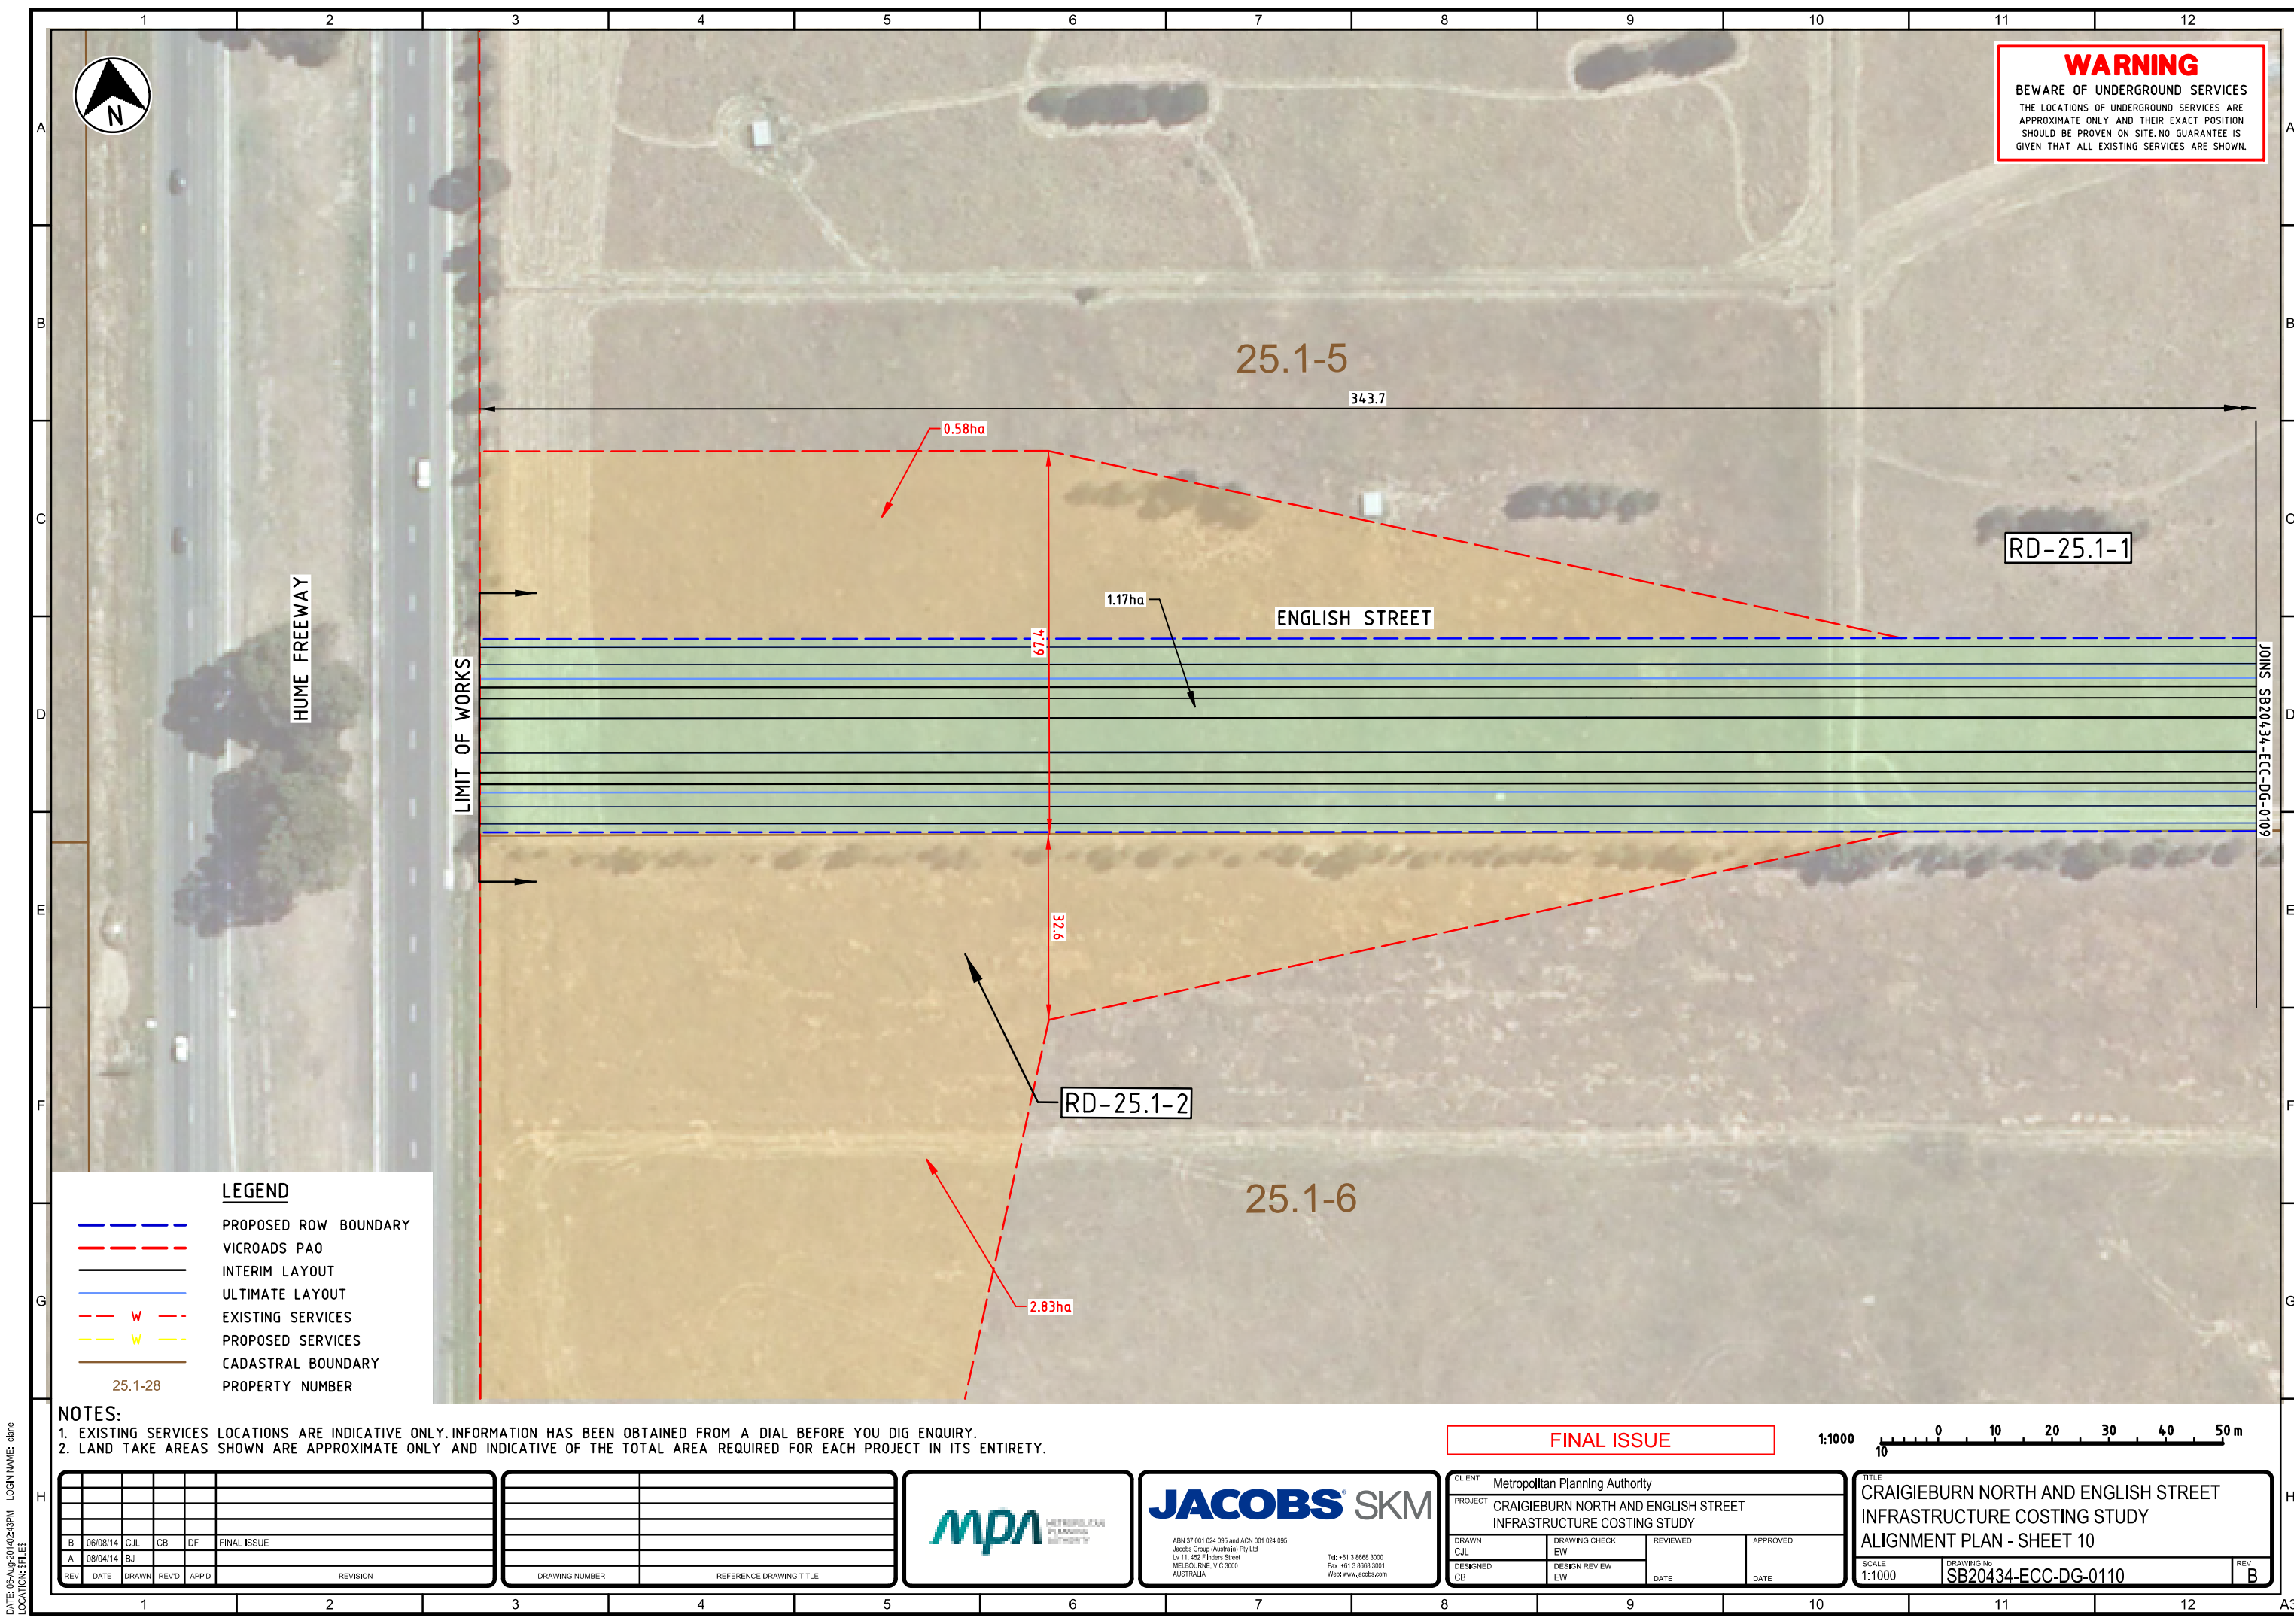

WARNING
BEWARE OF UNDERGROUND SERVICES
THE LOCATIONS OF UNDERGROUND SERVICES ARE APPROXIMATE ONLY AND THEIR EXACT POSITION SHOULD BE PROVEN ON SITE. NO GUARANTEE IS GIVEN THAT ALL EXISTING SERVICES ARE SHOWN.

- LEGEND**
- PROPOSED ROW BOUNDARY
 - VICROADS PAO
 - INTERIM LAYOUT
 - ULTIMATE LAYOUT
 - - - W - - - EXISTING SERVICES
 - - - W - - - PROPOSED SERVICES
 - CADASTRAL BOUNDARY
 - 25.1-28 PROPERTY NUMBER

NOTES:
1. EXISTING SERVICES LOCATIONS ARE INDICATIVE ONLY. INFORMATION HAS BEEN OBTAINED FROM A DIAL BEFORE YOU DIG ENQUIRY.
2. LAND TAKE AREAS SHOWN ARE APPROXIMATE ONLY AND INDICATIVE OF THE TOTAL AREA REQUIRED FOR EACH PROJECT IN ITS ENTIRETY.

FINAL ISSUE

1:1000 0 10 20 30 40 50 m

REV	DATE	DRAWN	REV'D	APP'D	REVISION
B	06/08/14	CJL	CB	DF	FINAL ISSUE
A	08/04/14	BJ			

DRAWING NUMBER	REFERENCE DRAWING TITLE




CLIENT Metropolitan Planning Authority			
PROJECT CRAIGIEBURN NORTH AND ENGLISH STREET INFRASTRUCTURE COSTING STUDY			
DRAWN CJL	DRAWING CHECK EW	REVIEWED	APPROVED
DESIGNED CB	DESIGN REVIEW EW	DATE	DATE

TITLE CRAIGIEBURN NORTH AND ENGLISH STREET INFRASTRUCTURE COSTING STUDY ALIGNMENT PLAN - SHEET 10		
SCALE 1:1000	DRAWING No SB20434-ECC-DG-0110	REV B



WARNING
BEWARE OF UNDERGROUND SERVICES
THE LOCATIONS OF UNDERGROUND SERVICES ARE APPROXIMATE ONLY AND THEIR EXACT POSITION SHOULD BE PROVEN ON SITE. NO GUARANTEE IS GIVEN THAT ALL EXISTING SERVICES ARE SHOWN.

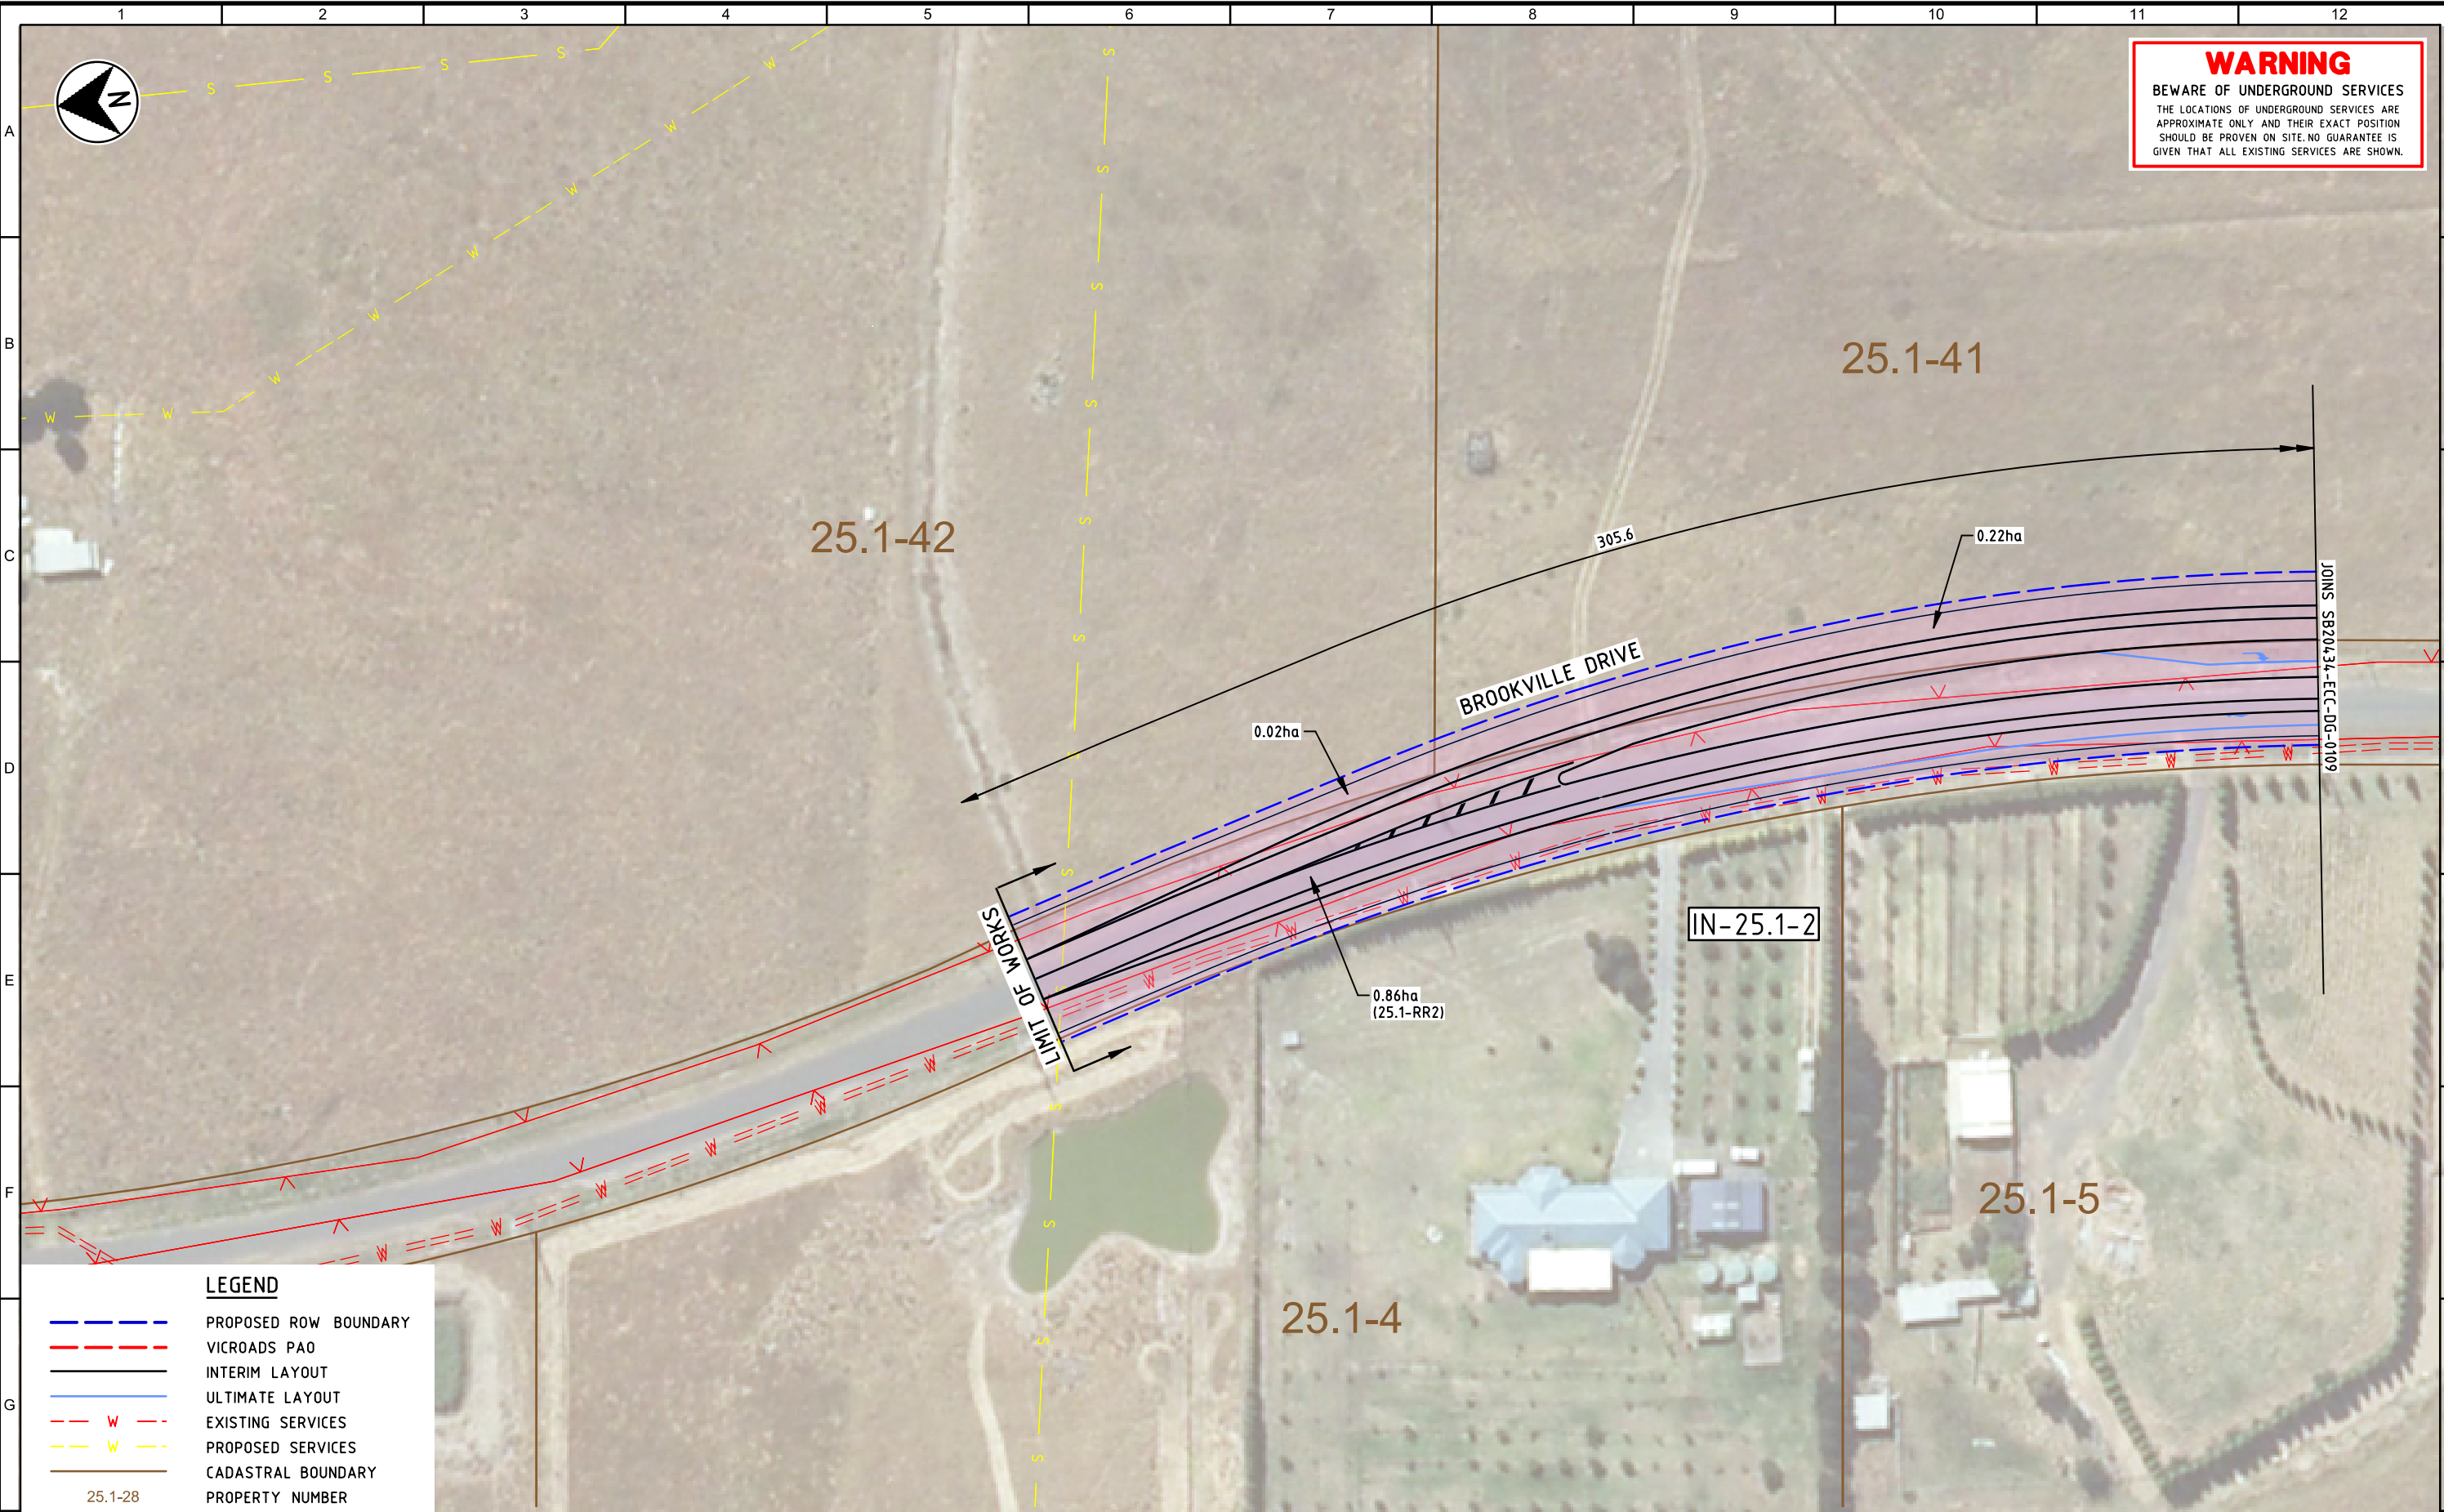

LEGEND

- PROPOSED ROW BOUNDARY
- VICROADS PAO
- INTERIM LAYOUT
- ULTIMATE LAYOUT
- - - W - - - EXISTING SERVICES
- - - W - - - PROPOSED SERVICES
- CADASTRAL BOUNDARY
- 25.1-28 PROPERTY NUMBER

NOTES:

- EXISTING SERVICES LOCATIONS ARE INDICATIVE ONLY. INFORMATION HAS BEEN OBTAINED FROM A DIAL BEFORE YOU DIG ENQUIRY.
- LAND TAKE AREAS SHOWN ARE APPROXIMATE ONLY AND INDICATIVE OF THE TOTAL AREA REQUIRED FOR EACH PROJECT IN ITS ENTIRETY.

REV	DATE	DRAWN	REV'D	APP'D	REVISION
B	06/08/14	CJL	CB	DF	FINAL ISSUE
A	08/04/14	BJ			

DRAWING NUMBER	REFERENCE DRAWING TITLE



JACOBS SKM

ABN 37 001 024 095 and ACH 001 024 095
Jacobs Group (Australia) Pty Ltd
Lv 11, 452 Flinders Street
MELBOURNE, VIC 3000
AUSTRALIA

Tel: +61 3 9668 3000
Fax: +61 3 9668 3001
Web: www.jacobs.com

CLIENT	Metropolitan Planning Authority		
PROJECT	CRAIGIEBURN NORTH AND ENGLISH STREET INFRASTRUCTURE COSTING STUDY		
DRAWN CJL	DRAWING CHECK EW	REVIEWED	APPROVED
DESIGNED CB	DESIGN REVIEW EW	DATE	DATE

TITLE		CRAIGIEBURN NORTH AND ENGLISH STREET INFRASTRUCTURE COSTING STUDY ALIGNMENT PLAN - SHEET 11	
SCALE	1:1000	DRAWING No	SB20434-ECC-DG-0111
REV	B		



WARNING
BEWARE OF UNDERGROUND SERVICES
THE LOCATIONS OF UNDERGROUND SERVICES ARE APPROXIMATE ONLY AND THEIR EXACT POSITION SHOULD BE PROVEN ON SITE. NO GUARANTEE IS GIVEN THAT ALL EXISTING SERVICES ARE SHOWN.

25.1-39

RD-25.1-3

0.46ha

BROOKVILLE DRIVE

3.83ha
(25.1-RR2)

119.9

700.0

25.1-6

LEGEND

- PROPOSED ROW BOUNDARY
- VICROADS PAO
- INTERIM LAYOUT
- ULTIMATE LAYOUT
- - - W - - - EXISTING SERVICES
- - - W - - - PROPOSED SERVICES
- CADASTRAL BOUNDARY
- 25.1-28 PROPERTY NUMBER

NOTES:

- EXISTING SERVICES LOCATIONS ARE INDICATIVE ONLY. INFORMATION HAS BEEN OBTAINED FROM A DIAL BEFORE YOU DIG ENQUIRY.
- LAND TAKE AREAS SHOWN ARE APPROXIMATE ONLY AND INDICATIVE OF THE TOTAL AREA REQUIRED FOR EACH PROJECT IN ITS ENTIRETY.

FINAL ISSUE

1:1000 0 10 20 30 40 50 m

REV	DATE	DRAWN	REV'D	APP'D	REVISION
B	06/08/14	CJL	CB	DF	FINAL ISSUE
A	08/04/14	BJ			

DRAWING NUMBER	REFERENCE DRAWING TITLE



JACOBS SKM

ABN 37 001 024 095 and ACN 001 024 095
Jacobs Group (Australia) Pty Ltd
Lv 11, 452 Flinders Street
MELBOURNE VIC 3000
AUSTRIA

Tel: +61 3 9668 3000
Fax: +61 3 9668 3001
Web: www.jacobs.com

CLIENT		Metropolitan Planning Authority	
PROJECT		CRAIGIEBURN NORTH AND ENGLISH STREET INFRASTRUCTURE COSTING STUDY	
DRAWN CJL	DRAWING CHECK EW	REVIEWED	APPROVED
DESIGNED CB	DESIGN REVIEW EW	DATE	DATE

TITLE		CRAIGIEBURN NORTH AND ENGLISH STREET INFRASTRUCTURE COSTING STUDY ALIGNMENT PLAN - SHEET 12
SCALE	DRAWING No	REV
1:1000	SB20434-ECC-DG-0112	B