



**WARNING**  
BEWARE OF UNDERGROUND SERVICES  
THE LOCATIONS OF UNDERGROUND SERVICES ARE APPROXIMATE ONLY AND THEIR EXACT POSITION SHOULD BE PROVEN ON SITE. NO GUARANTEE IS GIVEN THAT ALL EXISTING SERVICES ARE SHOWN.

25.1-39

25.1-38

RD-25.1-3

BROOKVILLE DRIVE

25.1-6

25.1-7

0.46ha

0.51ha

3.83ha  
(25.1-RR2)

700.0

**LEGEND**

- PROPOSED ROW BOUNDARY
- VICROADS PAO
- INTERIM LAYOUT
- ULTIMATE LAYOUT
- - - W - - - EXISTING SERVICES
- - - W - - - PROPOSED SERVICES
- CADASTRAL BOUNDARY
- 25.1-28 PROPERTY NUMBER

**NOTES:**

- EXISTING SERVICES LOCATIONS ARE INDICATIVE ONLY. INFORMATION HAS BEEN OBTAINED FROM A DIAL BEFORE YOU DIG ENQUIRY.
- LAND TAKE AREAS SHOWN ARE APPROXIMATE ONLY AND INDICATIVE OF THE TOTAL AREA REQUIRED FOR EACH PROJECT IN ITS ENTIRETY.

**FINAL ISSUE**

1:1000 0 10 20 30 40 50 m

REV	DATE	DRAWN	REV'D	APP'D	REVISION
B	06/08/14	CJL	CB	DF	FINAL ISSUE
A	08/04/14	BJ			

DRAWING NUMBER	REFERENCE DRAWING TITLE



CLIENT Metropolitan Planning Authority			
PROJECT CRAIGIEBURN NORTH AND ENGLISH STREET INFRASTRUCTURE COSTING STUDY			
DRAWN CJL	DRAWING CHECK EW	REVIEWED	APPROVED
DESIGNED CB	DESIGN REVIEW EW	DATE	DATE

TITLE CRAIGIEBURN NORTH AND ENGLISH STREET INFRASTRUCTURE COSTING STUDY ALIGNMENT PLAN - SHEET 13	
SCALE 1:1000	DRAWING No SB20434-ECC-DG-0113
REV B	



**WARNING**  
BEWARE OF UNDERGROUND SERVICES  
THE LOCATIONS OF UNDERGROUND SERVICES ARE APPROXIMATE ONLY AND THEIR EXACT POSITION SHOULD BE PROVEN ON SITE. NO GUARANTEE IS GIVEN THAT ALL EXISTING SERVICES ARE SHOWN.

**LEGEND**

- PROPOSED ROW BOUNDARY
- VICROADS PAO
- INTERIM LAYOUT
- ULTIMATE LAYOUT
- - - W - - - EXISTING SERVICES
- - - W - - - PROPOSED SERVICES
- CADASTRAL BOUNDARY
- 25.1-28 PROPERTY NUMBER

**NOTES:**  
1. EXISTING SERVICES LOCATIONS ARE INDICATIVE ONLY. INFORMATION HAS BEEN OBTAINED FROM A DIAL BEFORE YOU DIG ENQUIRY.  
2. LAND TAKE AREAS SHOWN ARE APPROXIMATE ONLY AND INDICATIVE OF THE TOTAL AREA REQUIRED FOR EACH PROJECT IN ITS ENTIRETY.

REV	DATE	DRAWN	REV'D	APP'D	REVISION
B	06/08/14	CJL	CB	DF	FINAL ISSUE
A	08/04/14	BJ			

DRAWING NUMBER	REFERENCE DRAWING TITLE



**JACOBS SKM**

ABN 37 001 024 095 and ACN 001 024 095  
Jacobs Group (Australia) Pty Ltd  
Ly 11, 452 Rinders Street  
MELBOURNE VIC 3000  
AUSTRALIA

Tel: +61 3 9668 3000  
Fax: +61 3 9668 3001  
Web: www.jacobs.com

CLIENT Metropolitan Planning Authority			
PROJECT CRAIGIEBURN NORTH AND ENGLISH STREET INFRASTRUCTURE COSTING STUDY			
DRAWN CJL	DRAWING CHECK EW	REVIEWED	APPROVED
DESIGNED CB	DESIGN REVIEW EW	DATE	DATE


TITLE  
CRAIGIEBURN NORTH AND ENGLISH STREET  
INFRASTRUCTURE COSTING STUDY  
ALIGNMENT PLAN - SHEET 14

SCALE 1:1000  
DRAWING No. SB20434-ECC-DG-0114  
REV B





**WARNING**  
BEWARE OF UNDERGROUND SERVICES  
THE LOCATIONS OF UNDERGROUND SERVICES ARE APPROXIMATE ONLY AND THEIR EXACT POSITION SHOULD BE PROVEN ON SITE. NO GUARANTEE IS GIVEN THAT ALL EXISTING SERVICES ARE SHOWN.

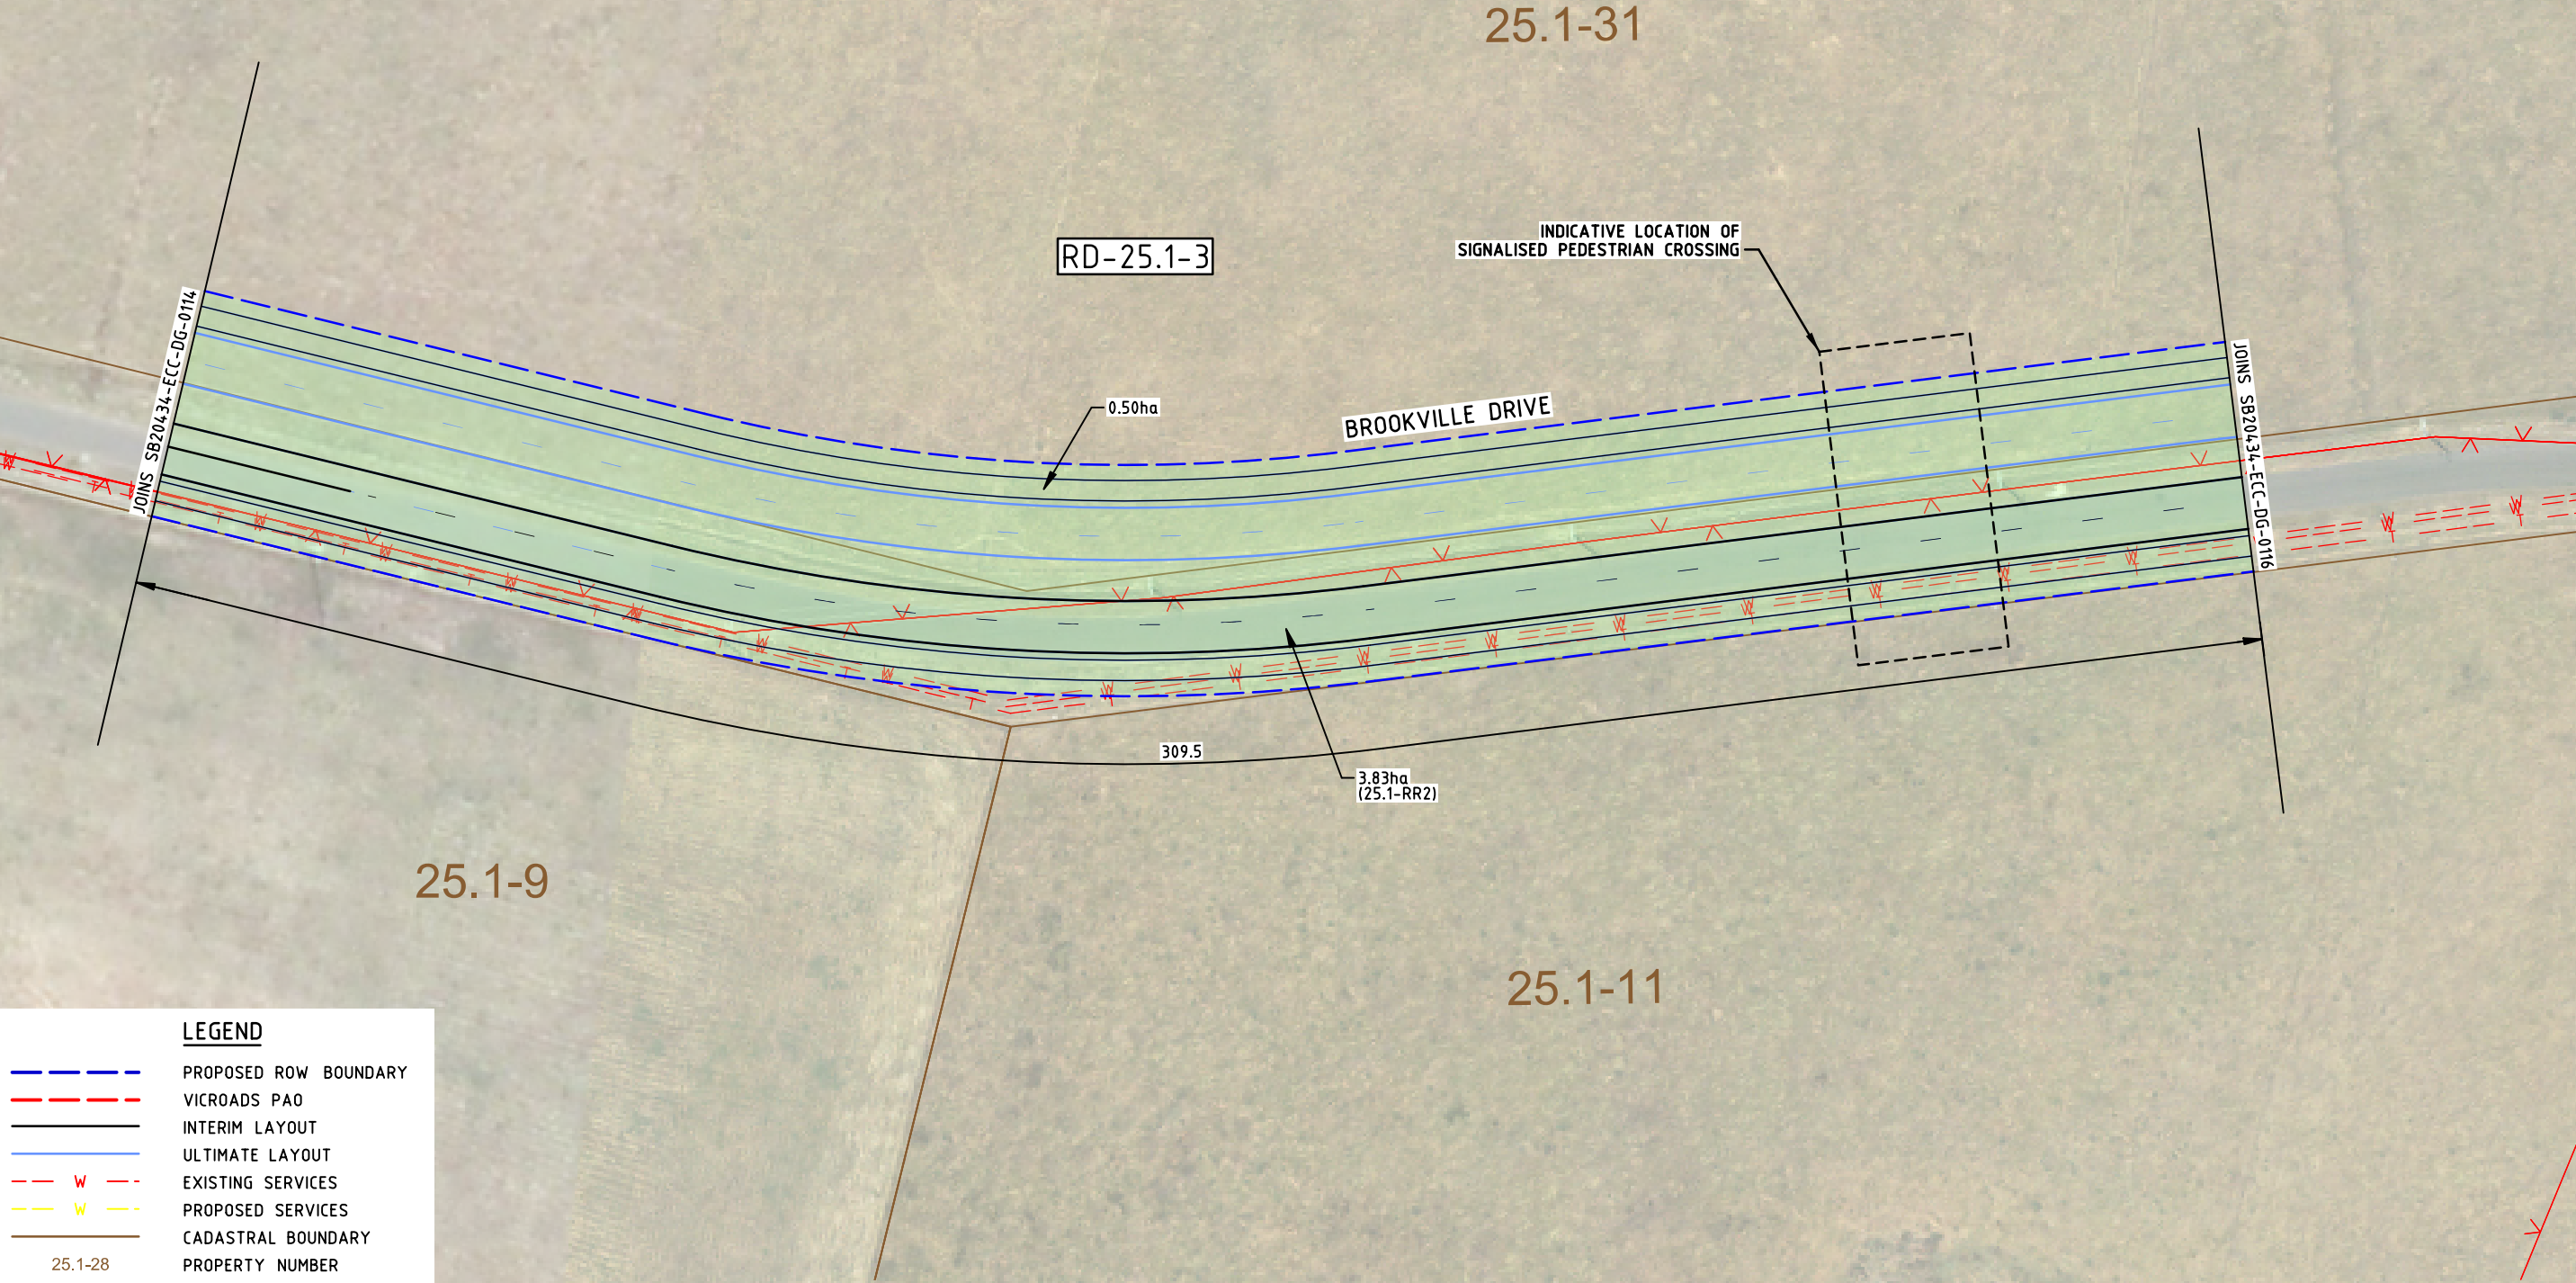

**LEGEND**

- PROPOSED ROW BOUNDARY
- VICROADS PAO
- INTERIM LAYOUT
- ULTIMATE LAYOUT
- - - W - - - EXISTING SERVICES
- - - W - - - PROPOSED SERVICES
- CADASTRAL BOUNDARY
- 25.1-28 PROPERTY NUMBER

**NOTES:**  
1. EXISTING SERVICES LOCATIONS ARE INDICATIVE ONLY. INFORMATION HAS BEEN OBTAINED FROM A DIAL BEFORE YOU DIG ENQUIRY.  
2. LAND TAKE AREAS SHOWN ARE APPROXIMATE ONLY AND INDICATIVE OF THE TOTAL AREA REQUIRED FOR EACH PROJECT IN ITS ENTIRETY.

REV	DATE	DRAWN	REV'D	APP'D	REVISION
B	06/08/14	CJL	CB	DF	FINAL ISSUE
A	08/04/14	BJ			

DRAWING NUMBER	REFERENCE DRAWING TITLE



**JACOBS SKM**

ABN 37 001 024 095 and ACN 001 024 095  
Jacobs Group (Australia) Pty Ltd  
Lv 11, 452 Flinders Street  
MELBOURNE, VIC 3000  
AUSTRALIA

Tel: +61 3 9668 3000  
Fax: +61 3 9668 3001  
Web: www.jacobs.com

CLIENT Metropolitan Planning Authority			
PROJECT CRAIGIEBURN NORTH AND ENGLISH STREET INFRASTRUCTURE COSTING STUDY			
DRAWN CJL	DRAWING CHECK EW	REVIEWED	APPROVED
DESIGNED CB	DESIGN REVIEW EW	DATE	DATE


**CRAIGIEBURN NORTH AND ENGLISH STREET INFRASTRUCTURE COSTING STUDY ALIGNMENT PLAN - SHEET 15**

SCALE 1:1000 DRAWING No SB20434-ECC-DG-0115 REV B





**WARNING**  
BEWARE OF UNDERGROUND SERVICES  
THE LOCATIONS OF UNDERGROUND SERVICES ARE APPROXIMATE ONLY AND THEIR EXACT POSITION SHOULD BE PROVEN ON SITE. NO GUARANTEE IS GIVEN THAT ALL EXISTING SERVICES ARE SHOWN.

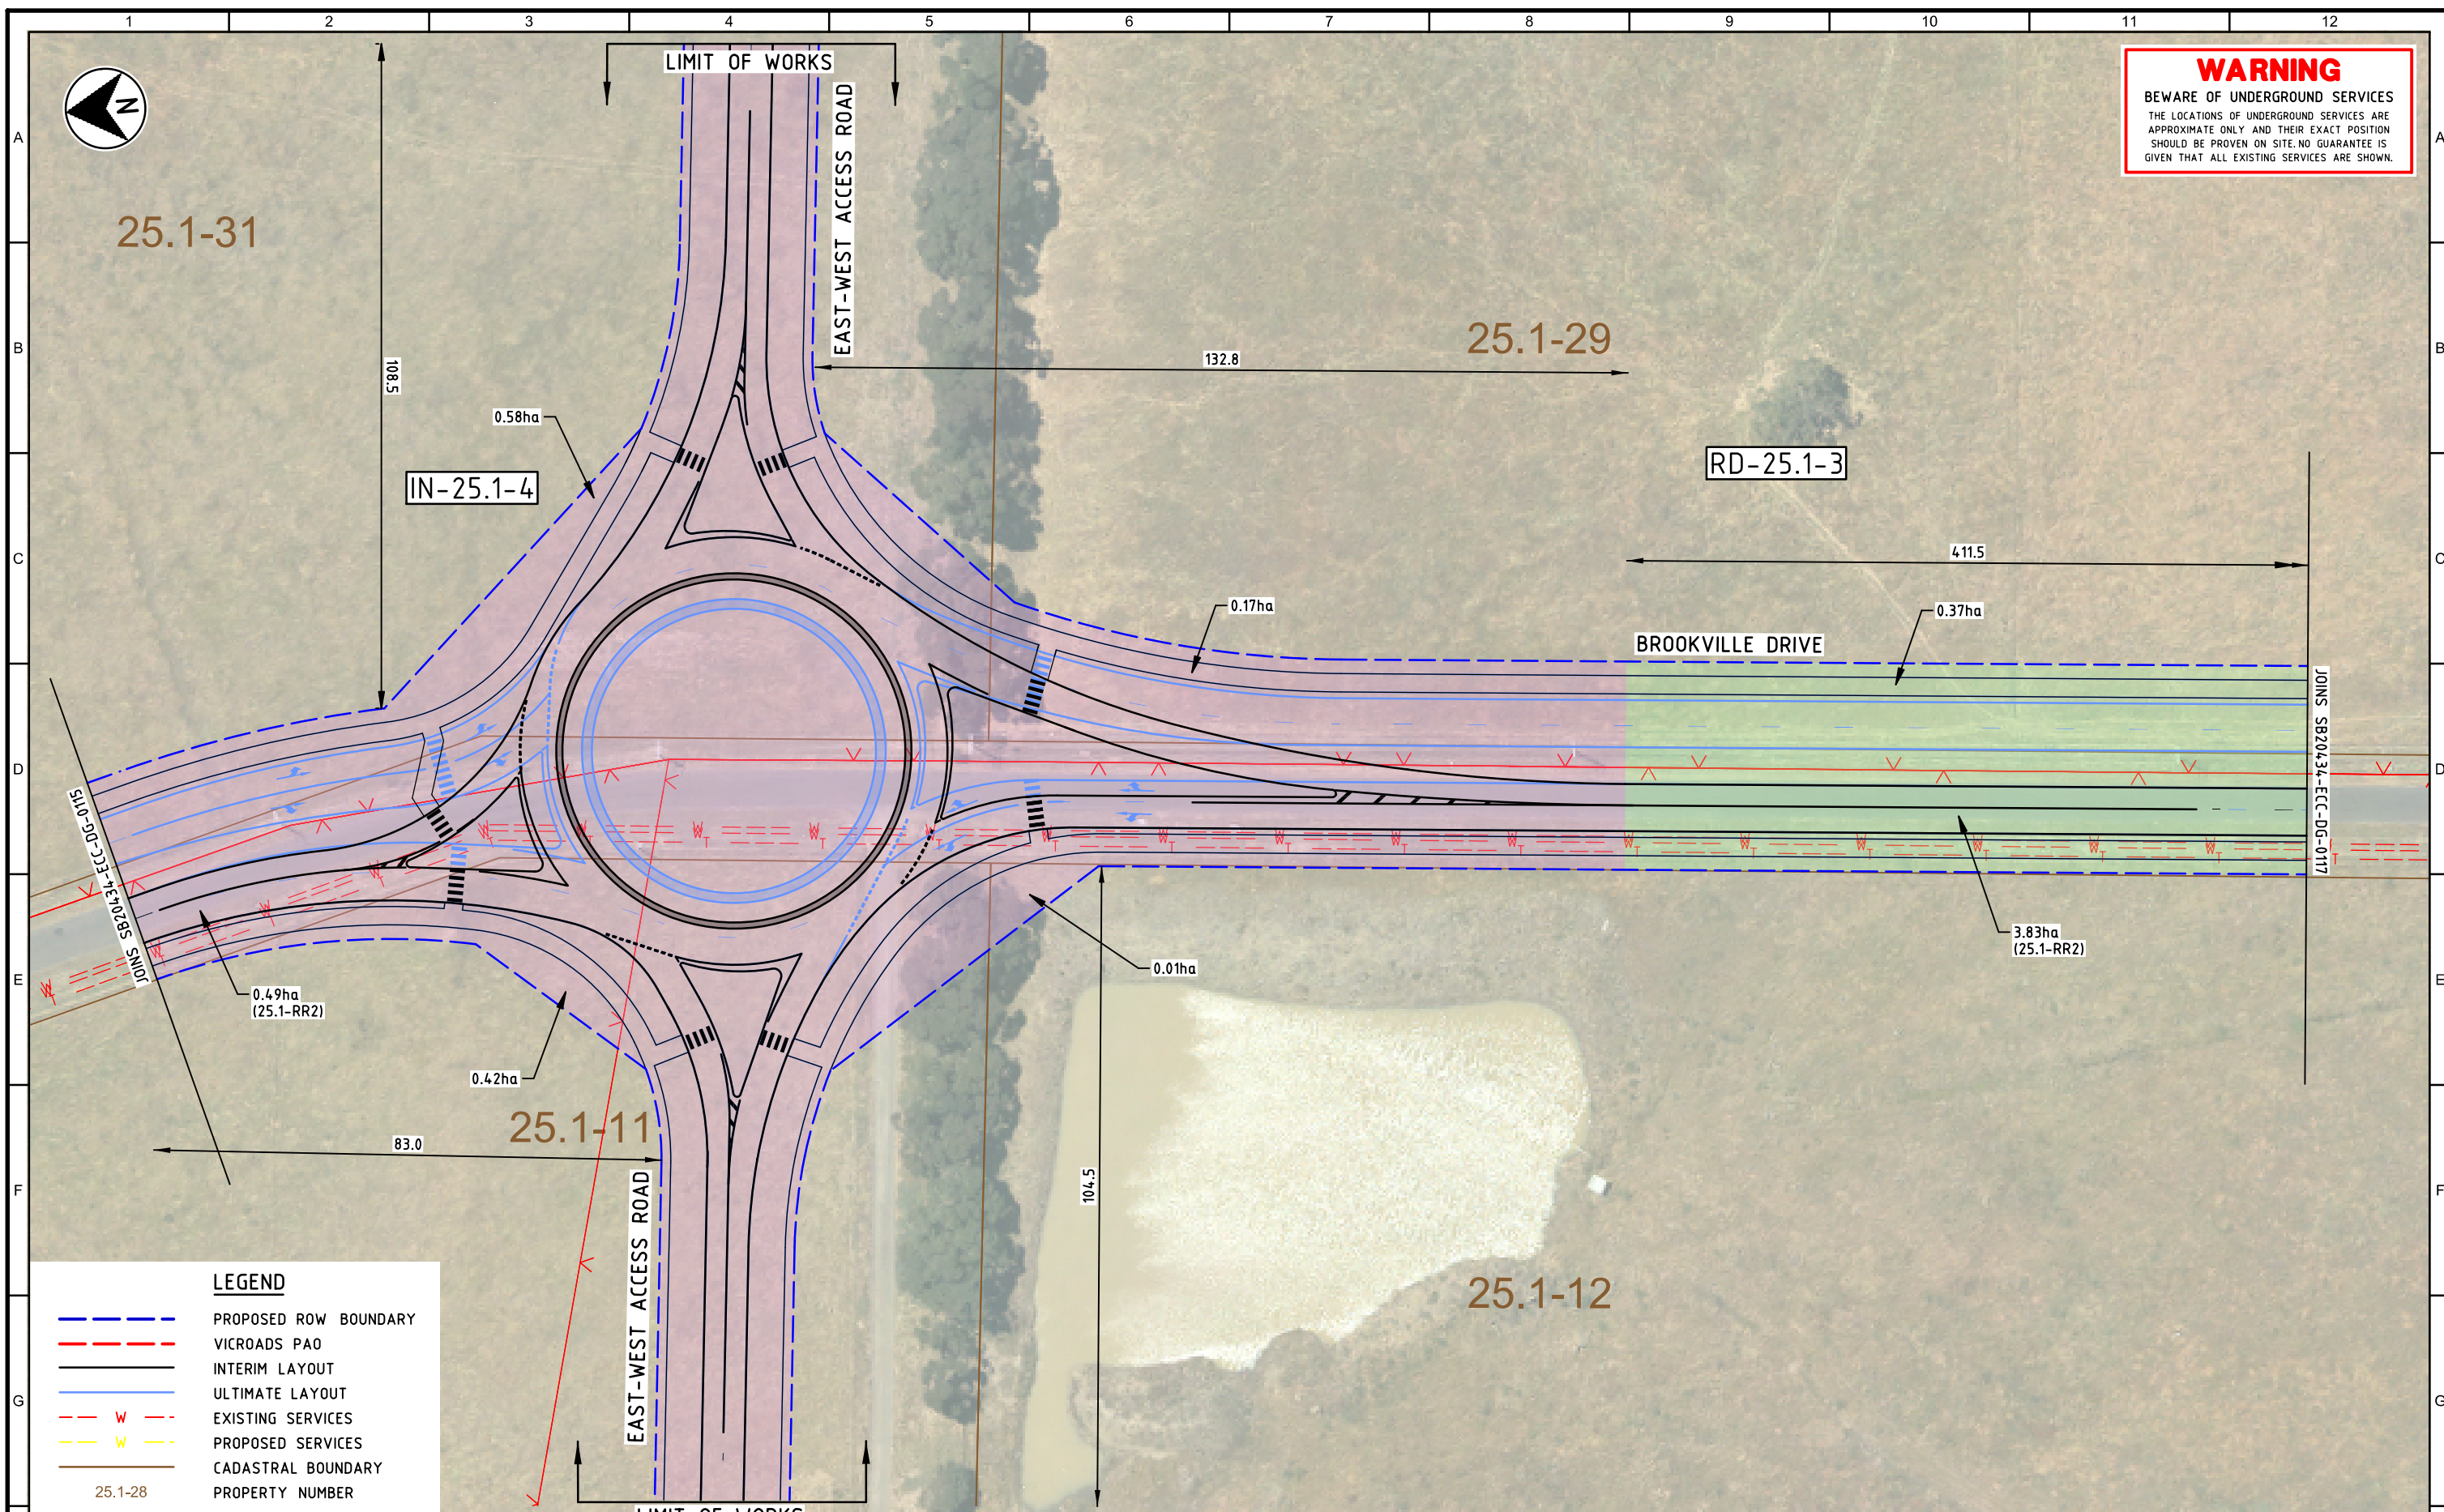

**LEGEND**

- PROPOSED ROW BOUNDARY
- VICROADS PAO
- INTERIM LAYOUT
- ULTIMATE LAYOUT
- - - W - - - EXISTING SERVICES
- - - W - - - PROPOSED SERVICES
- CADASTRAL BOUNDARY
- 25.1-28 PROPERTY NUMBER

**NOTES:**

- EXISTING SERVICES LOCATIONS ARE INDICATIVE ONLY. INFORMATION HAS BEEN OBTAINED FROM A DIAL BEFORE YOU DIG ENQUIRY.
- LAND TAKE AREAS SHOWN ARE APPROXIMATE ONLY AND INDICATIVE OF THE TOTAL AREA REQUIRED FOR EACH PROJECT IN ITS ENTIRETY.

**FINAL ISSUE**

1:1000 0 10 20 30 40 50 m

REV	DATE	DRAWN	REV'D	APP'D	REVISION
B	06/08/14	CJL	CB	DF	FINAL ISSUE
A	08/04/14	BJ			


DRAWING NUMBER	REFERENCE DRAWING TITLE



CLIENT		Metropolitan Planning Authority			
PROJECT		CRAIGIEBURN NORTH AND ENGLISH STREET INFRASTRUCTURE COSTING STUDY			
DRAWN CJL	DRAWING CHECK EW	REVIEWED		APPROVED	
DESIGNED CB	DESIGN REVIEW EW				
		DATE		DATE	

TITLE			
CRAIGIEBURN NORTH AND ENGLISH STREET INFRASTRUCTURE COSTING STUDY ALIGNMENT PLAN - SHEET 16			
SCALE	DRAWING No	REV	
1:1000	SB20434-ECC-DG-0116	B	



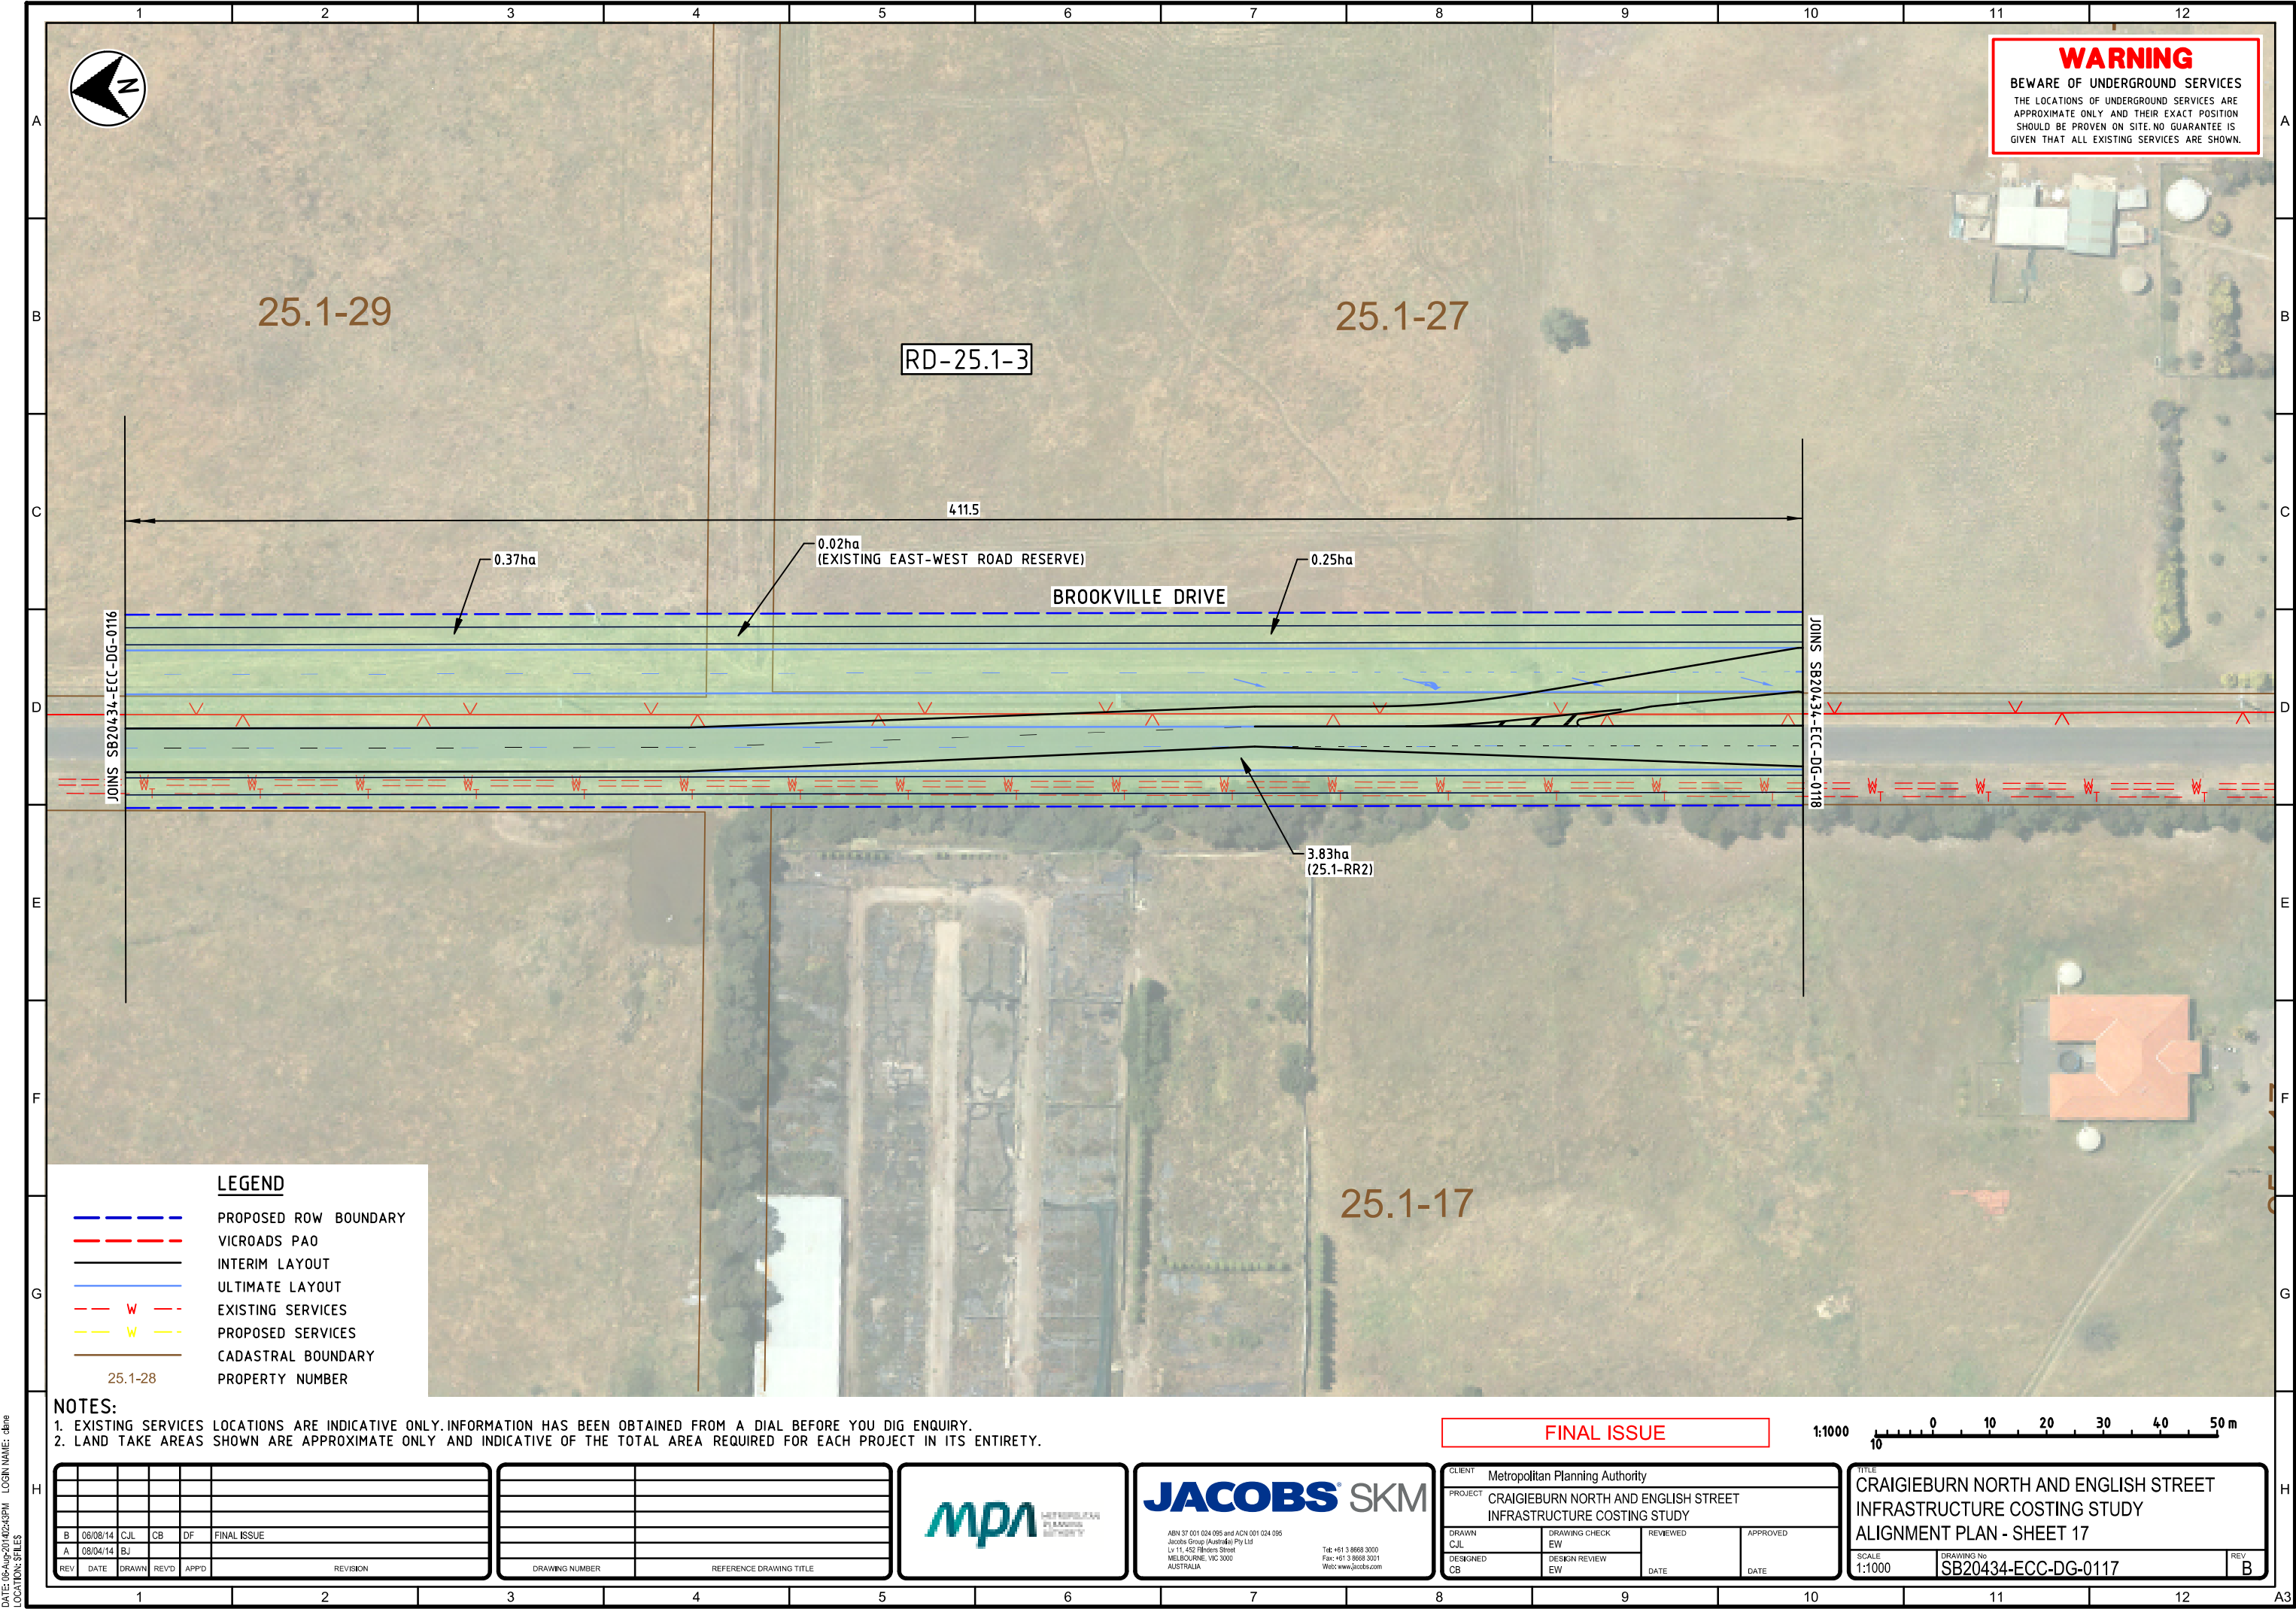

LEGEND

- PROPOSED ROW BOUNDARY
- VICROADS PAO
- INTERIM LAYOUT
- ULTIMATE LAYOUT
- W --- EXISTING SERVICES
- W --- PROPOSED SERVICES
- CADASTRAL BOUNDARY
- 25.1-28 PROPERTY NUMBER

NOTES:

- EXISTING SERVICES LOCATIONS ARE INDICATIVE ONLY. INFORMATION HAS BEEN OBTAINED FROM A DIAL BEFORE YOU DIG ENQUIRY.
- LAND TAKE AREAS SHOWN ARE APPROXIMATE ONLY AND INDICATIVE OF THE TOTAL AREA REQUIRED FOR EACH PROJECT IN ITS ENTIRETY.

FINAL ISSUE

1:1000 0 10 20 30 40 50 m


REV	DATE	DRAWN	REV'D	APP'D	REVISION
B	06/08/14	CJL	CB	DF	FINAL ISSUE
A	08/04/14	BJ			

DRAWING NUMBER	REFERENCE DRAWING TITLE



CLIENT	Metropolitan Planning Authority		
PROJECT	CRAIGIEBURN NORTH AND ENGLISH STREET INFRASTRUCTURE COSTING STUDY		
DRAWN CJL	DRAWING CHECK EW	REVIEWED	APPROVED
DESIGNED CB	DESIGN REVIEW EW	DATE	DATE

TITLE			
CRAIGIEBURN NORTH AND ENGLISH STREET INFRASTRUCTURE COSTING STUDY ALIGNMENT PLAN - SHEET 17			
SCALE	DRAWING No	REV	
1:1000	SB20434-ECC-DG-0117	B	

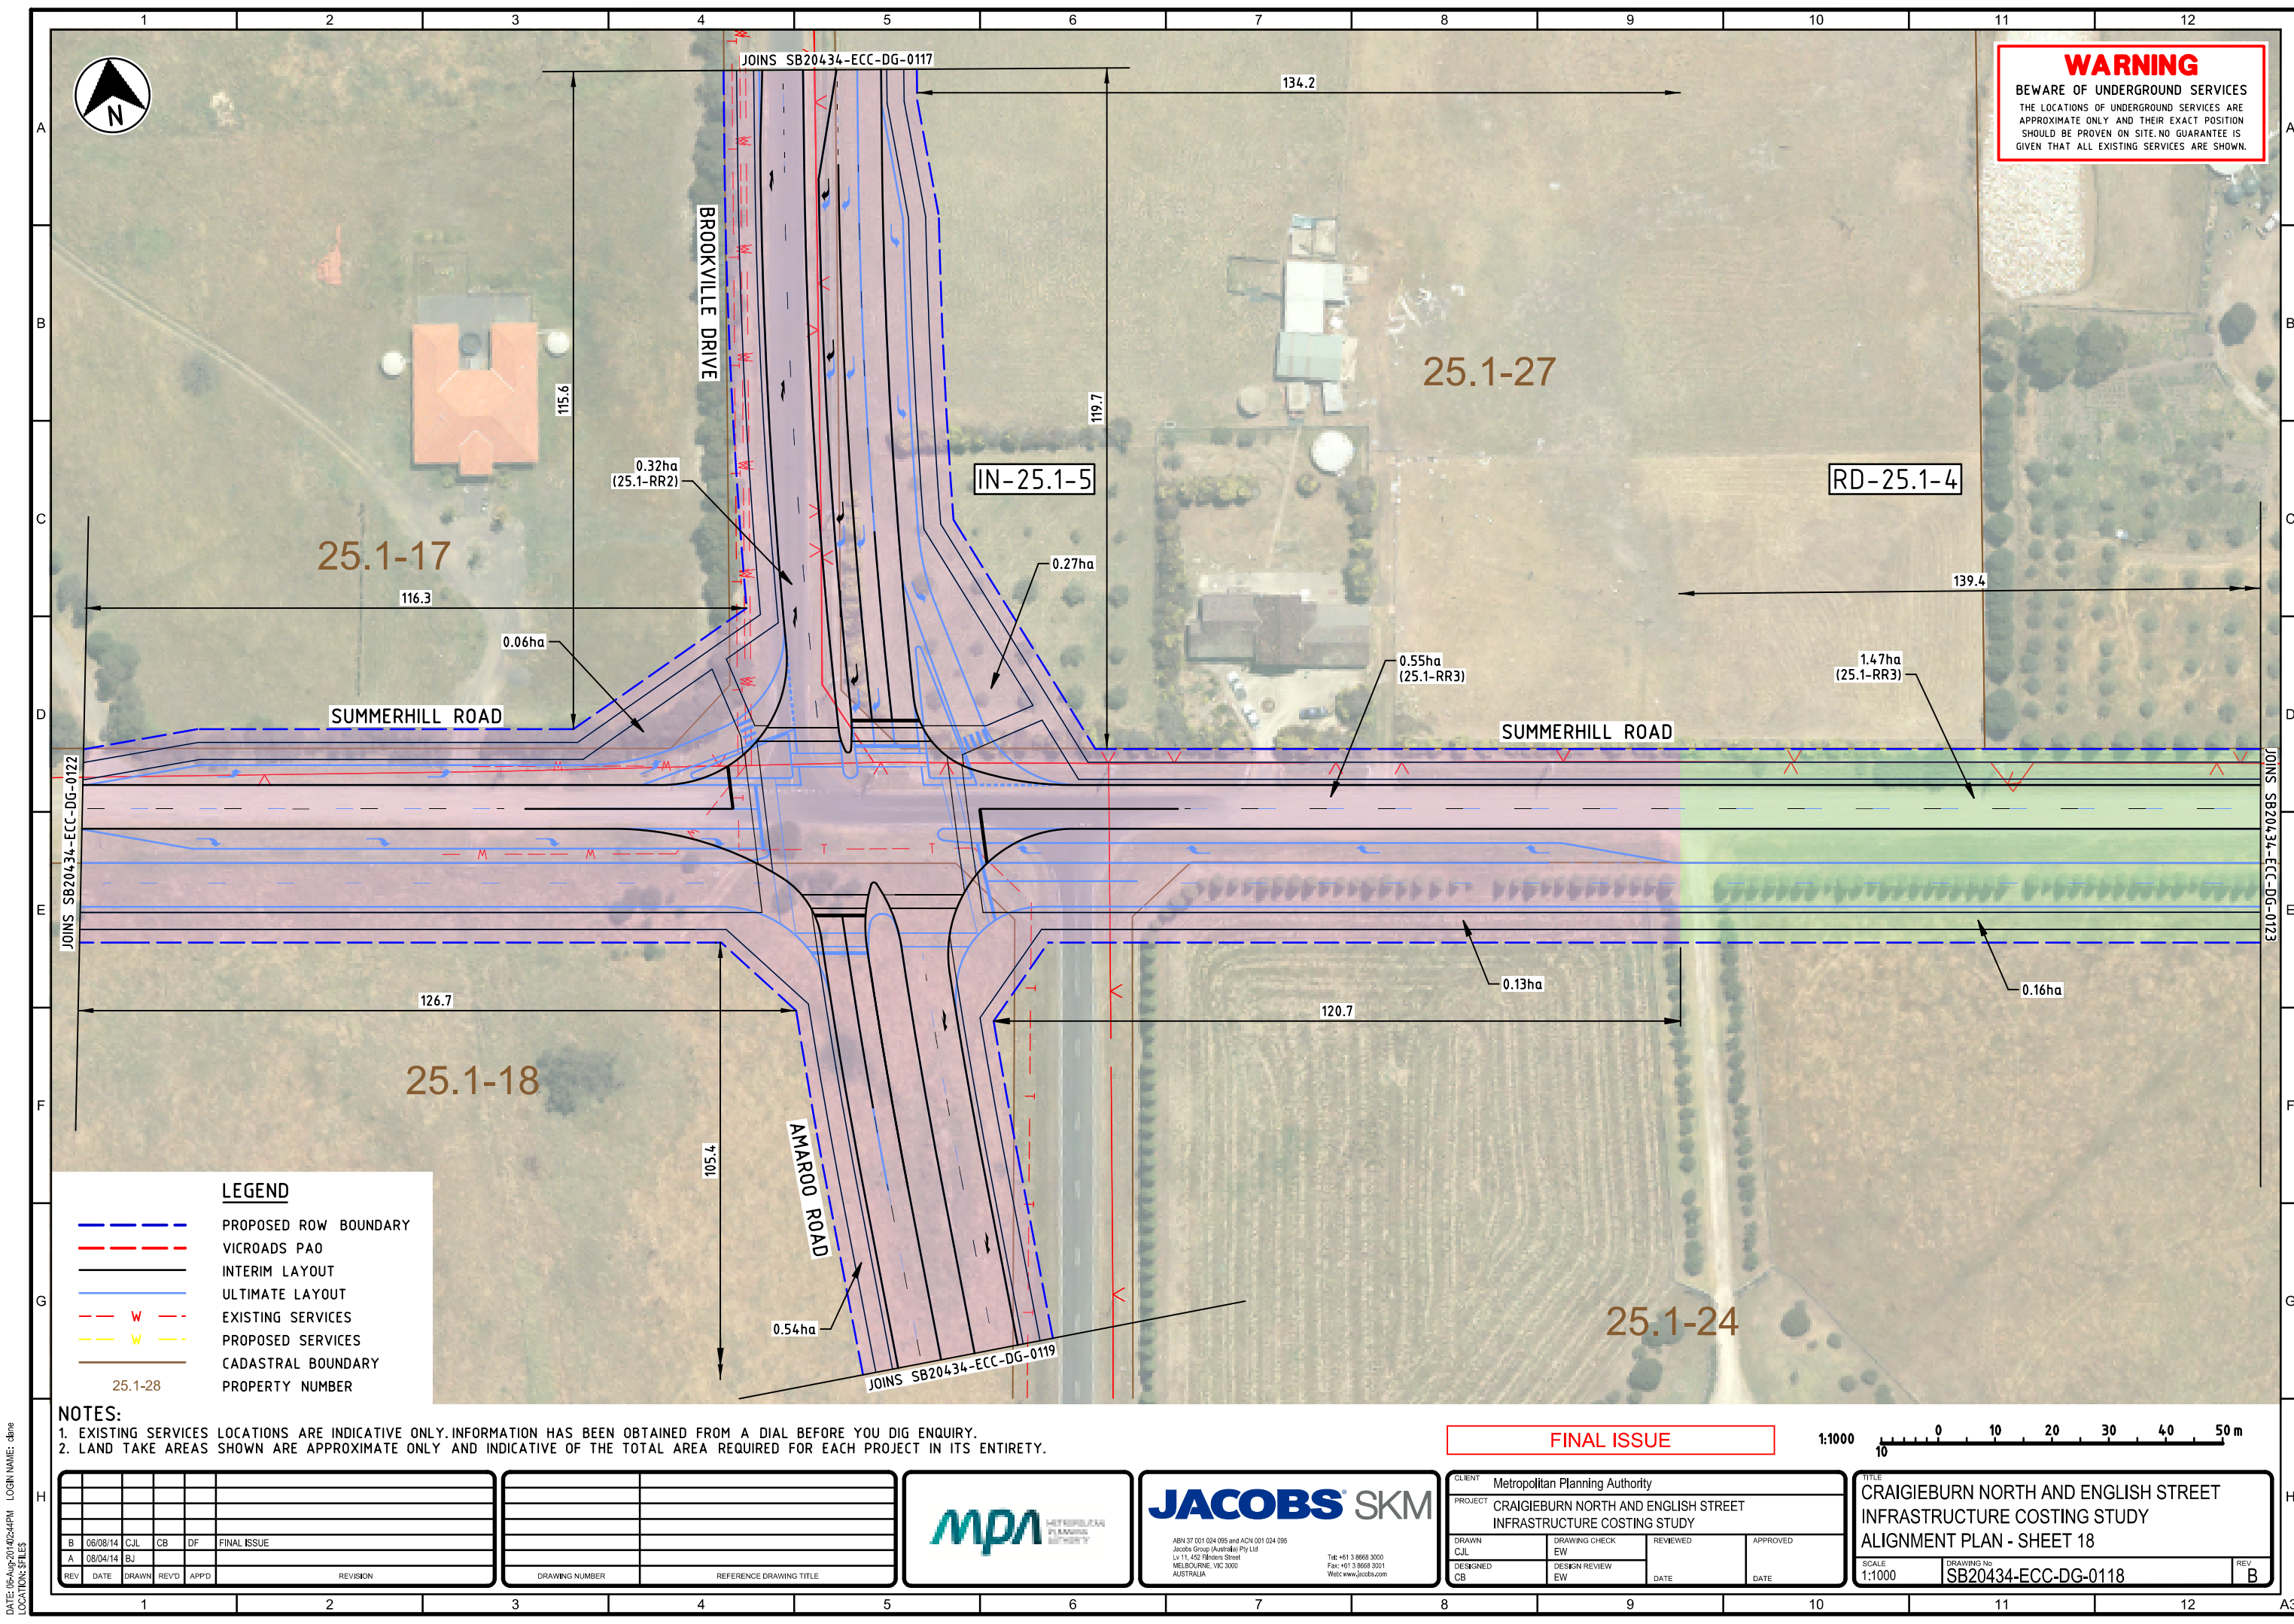

**WARNING**  
BEWARE OF UNDERGROUND SERVICES  
THE LOCATIONS OF UNDERGROUND SERVICES ARE APPROXIMATE ONLY AND THEIR EXACT POSITION SHOULD BE PROVEN ON SITE. NO GUARANTEE IS GIVEN THAT ALL EXISTING SERVICES ARE SHOWN.

**LEGEND**

- PROPOSED ROW BOUNDARY
- VICROADS PAO
- INTERIM LAYOUT
- ULTIMATE LAYOUT
- - - W - - - EXISTING SERVICES
- - - W - - - PROPOSED SERVICES
- CADASTRAL BOUNDARY
- 25.1-28 PROPERTY NUMBER

**NOTES:**  
1. EXISTING SERVICES LOCATIONS ARE INDICATIVE ONLY. INFORMATION HAS BEEN OBTAINED FROM A DIAL BEFORE YOU DIG ENQUIRY.  
2. LAND TAKE AREAS SHOWN ARE APPROXIMATE ONLY AND INDICATIVE OF THE TOTAL AREA REQUIRED FOR EACH PROJECT IN ITS ENTIRETY.

REV	DATE	DRAWN	REV'D	APP'D	REVISION
B	06/08/14	CJL	CB	DF	FINAL ISSUE
A	08/04/14	BJ			

DRAWING NUMBER	REFERENCE DRAWING TITLE



**JACOBS SKM**

ABN 37 001 024 095 and ACH 001 024 095  
Jacobs Group (Australia) Pty Ltd  
Lv 11, 452 Flinders Street  
MELBOURNE VIC 3000  
AUSTRALIA

Tel: +61 3 9668 3000  
Fax: +61 3 9668 3001  
Web: www.jacobs.com

CLIENT Metropolitan Planning Authority			
PROJECT CRAIGIEBURN NORTH AND ENGLISH STREET INFRASTRUCTURE COSTING STUDY			
DRAWN CJL	DRAWING CHECK EW	REVIEWED	APPROVED
DESIGNED CB	DESIGN REVIEW EW	DATE	DATE

**CRAIGIEBURN NORTH AND ENGLISH STREET INFRASTRUCTURE COSTING STUDY ALIGNMENT PLAN - SHEET 18**


SCALE 1:1000 DRAWING No SB20434-ECC-DG-0118 REV B

DATE: 06-Aug-2014 02:44PM LOGIN NAME: diane LOCATION: FILES





**WARNING**  
BEWARE OF UNDERGROUND SERVICES  
THE LOCATIONS OF UNDERGROUND SERVICES ARE  
APPROXIMATE ONLY AND THEIR EXACT POSITION  
SHOULD BE PROVEN ON SITE. NO GUARANTEE IS  
GIVEN THAT ALL EXISTING SERVICES ARE SHOWN.

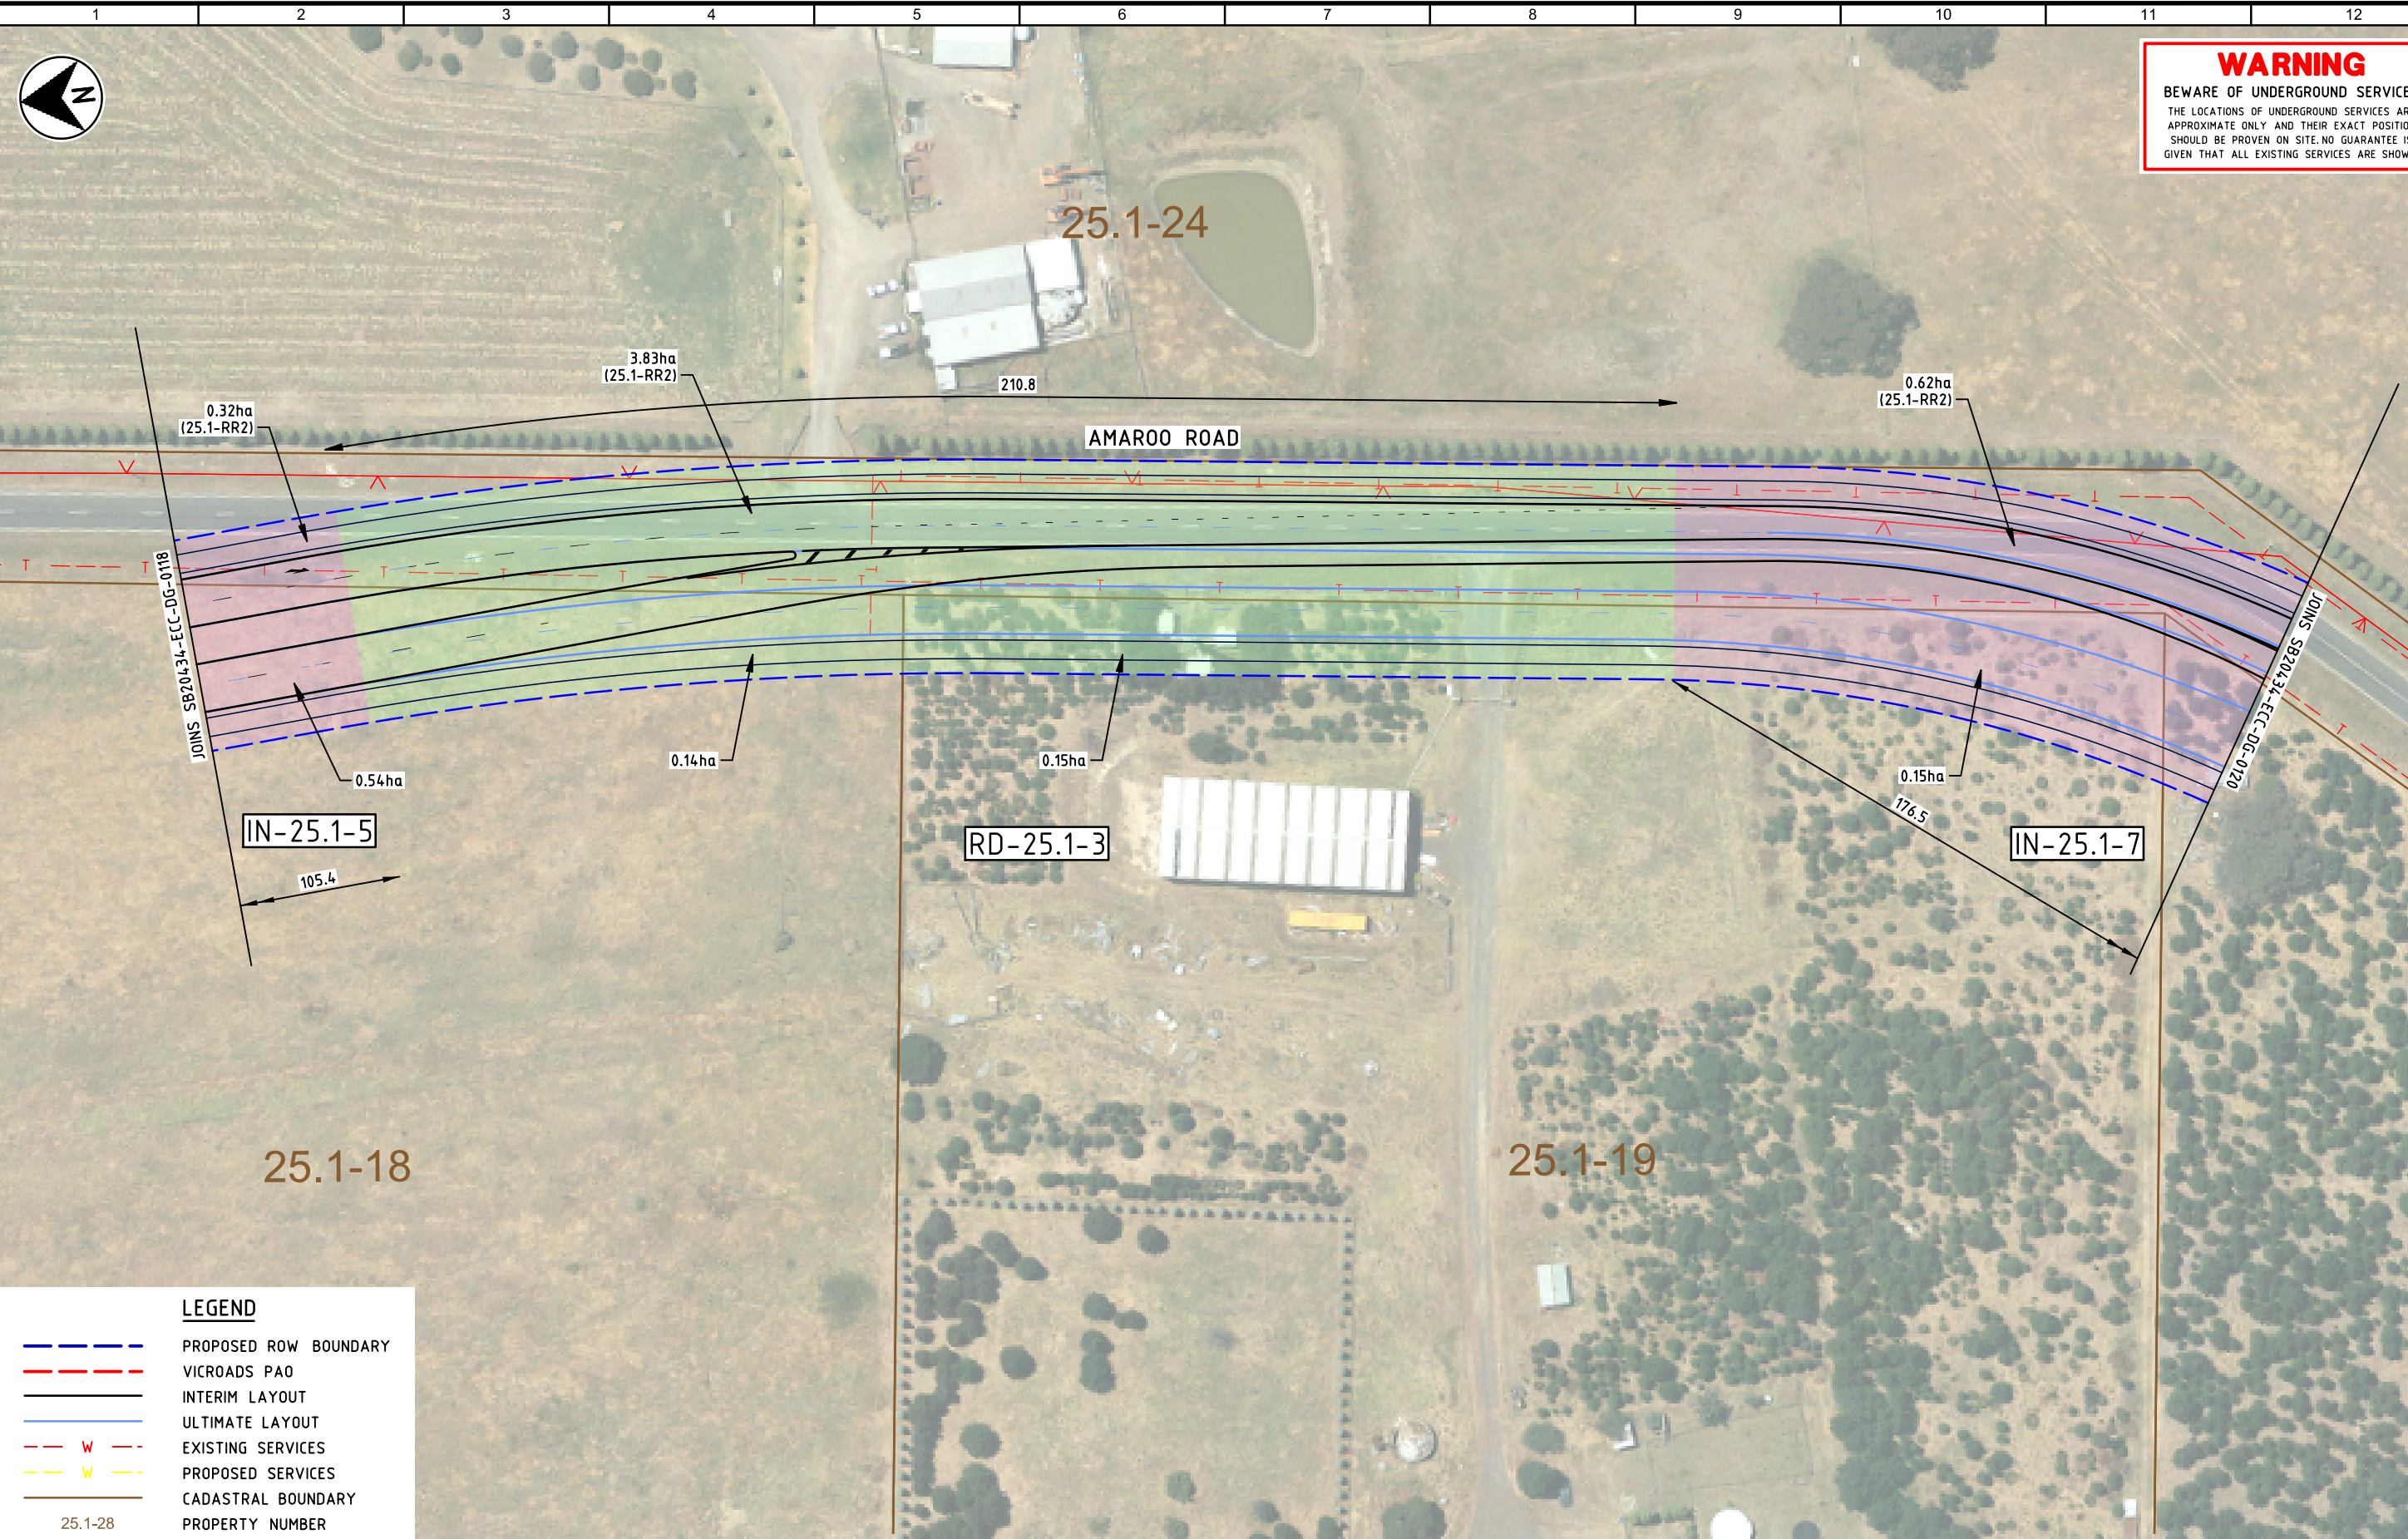

**LEGEND**

- PROPOSED ROW BOUNDARY
- VICROADS PAO
- INTERIM LAYOUT
- ULTIMATE LAYOUT
- W --- EXISTING SERVICES
- W --- PROPOSED SERVICES
- CADASTRAL BOUNDARY
- 25.1-28 PROPERTY NUMBER

**NOTES:**

- EXISTING SERVICES LOCATIONS ARE INDICATIVE ONLY. INFORMATION HAS BEEN OBTAINED FROM A DIAL BEFORE YOU DIG ENQUIRY.
- LAND TAKE AREAS SHOWN ARE APPROXIMATE ONLY AND INDICATIVE OF THE TOTAL AREA REQUIRED FOR EACH PROJECT IN ITS ENTIRETY.

**FINAL ISSUE**

1:1000 10 0 10 20 30 40 50 m

REV	DATE	DRAWN	REV'D	APP'D	REVISION
B	06/08/14	CJL	CB	DF	FINAL ISSUE
A	08/04/14	BJ			


DRAWING NUMBER	REFERENCE DRAWING TITLE



CLIENT	Metropolitan Planning Authority		
PROJECT	CRAIGIEBURN NORTH AND ENGLISH STREET INFRASTRUCTURE COSTING STUDY		
DRAWN CJL	DRAWING CHECK EW	REVIEWED	APPROVED
DESIGNED CB	DESIGN REVIEW EW	DATE	DATE

TITLE			
CRAIGIEBURN NORTH AND ENGLISH STREET INFRASTRUCTURE COSTING STUDY ALIGNMENT PLAN - SHEET 19			
SCALE	DRAWING No	REV	
1:1000	SB20434-ECC-DG-0119	B	



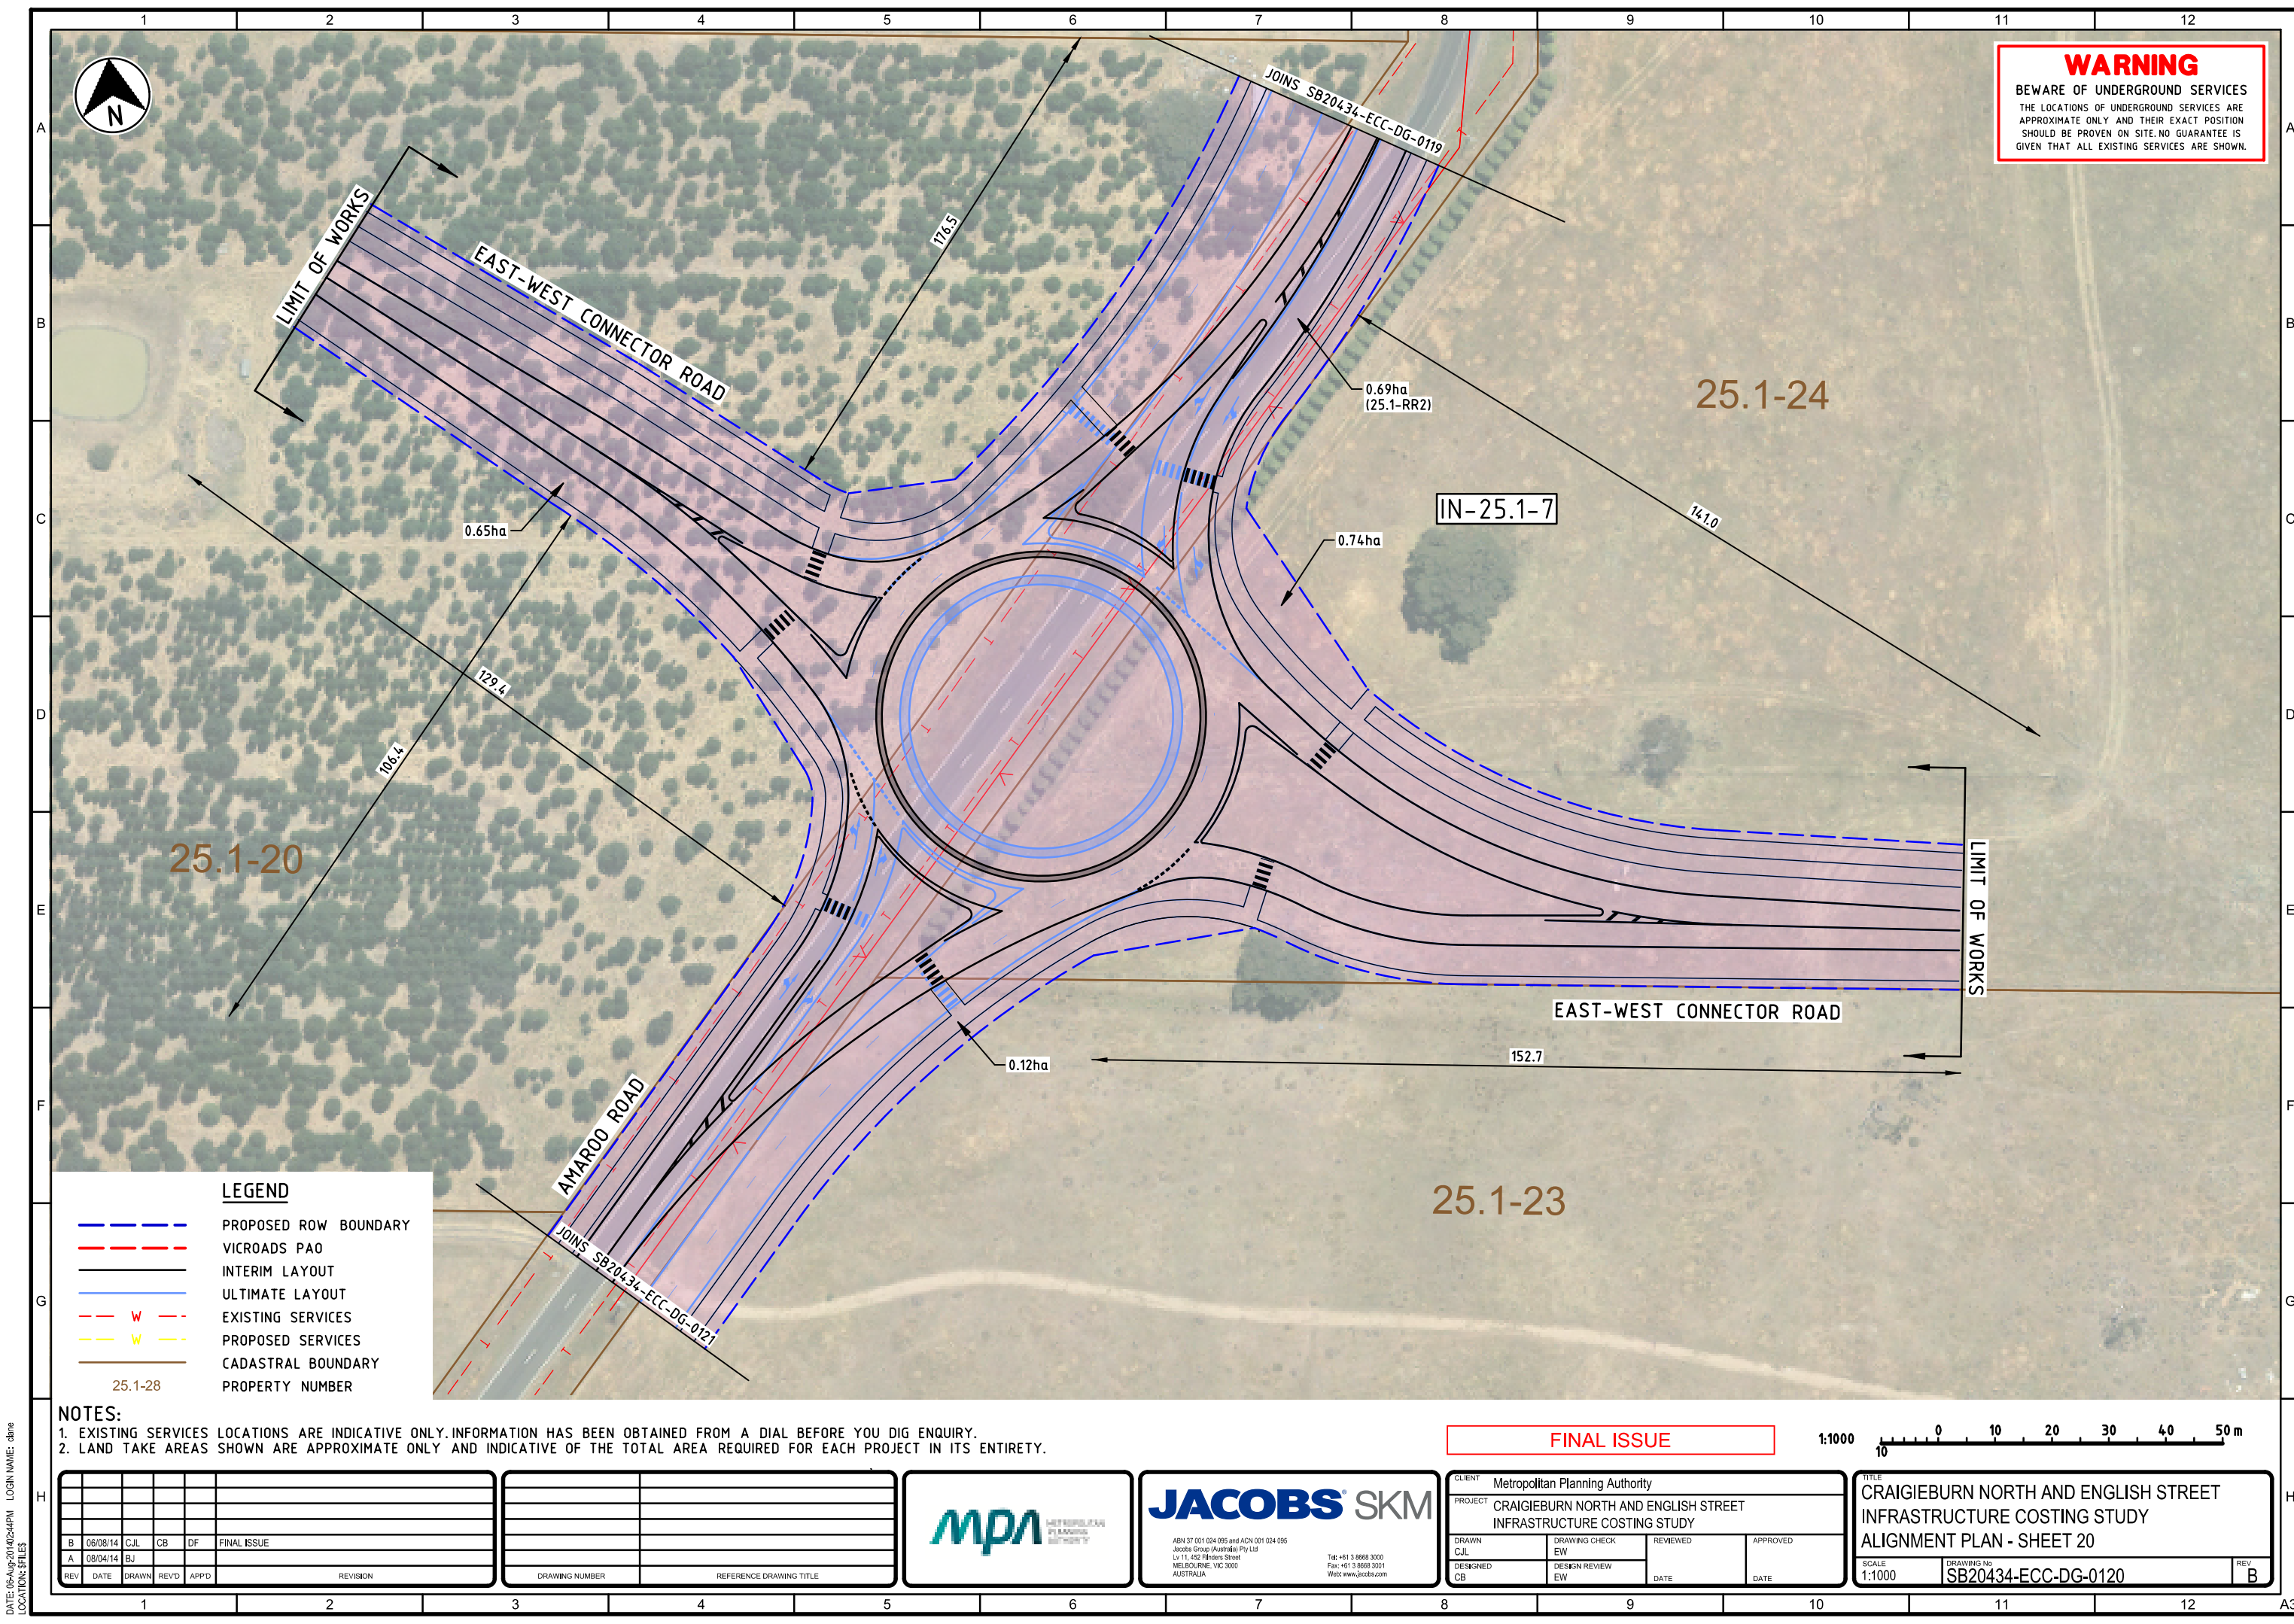

**WARNING**  
BEWARE OF UNDERGROUND SERVICES  
THE LOCATIONS OF UNDERGROUND SERVICES ARE APPROXIMATE ONLY AND THEIR EXACT POSITION SHOULD BE PROVEN ON SITE. NO GUARANTEE IS GIVEN THAT ALL EXISTING SERVICES ARE SHOWN.

**LEGEND**

- PROPOSED ROW BOUNDARY
- VICROADS PAO
- INTERIM LAYOUT
- ULTIMATE LAYOUT
- - - W - - - EXISTING SERVICES
- - - W - - - PROPOSED SERVICES
- CADASTRAL BOUNDARY
- 25.1-28 PROPERTY NUMBER

**NOTES:**  
1. EXISTING SERVICES LOCATIONS ARE INDICATIVE ONLY. INFORMATION HAS BEEN OBTAINED FROM A DIAL BEFORE YOU DIG ENQUIRY.  
2. LAND TAKE AREAS SHOWN ARE APPROXIMATE ONLY AND INDICATIVE OF THE TOTAL AREA REQUIRED FOR EACH PROJECT IN ITS ENTIRETY.

REV	DATE	DRAWN	REV'D	APP'D	REVISION
B	06/08/14	CJL	CB	DF	FINAL ISSUE
A	08/04/14	BJ			

DRAWING NUMBER	REFERENCE DRAWING TITLE




**JACOBS SKM**

ABN 37 001 024 095 and ACH 001 024 095  
Jacobs Group (Australia) Pty Ltd  
Lv 11, 452 Flinders Street  
MELBOURNE VIC 3000  
AUSTRIA

Tel: +61 3 9668 3000  
Fax: +61 3 9668 3001  
Web: www.jacobs.com

**FINAL ISSUE**

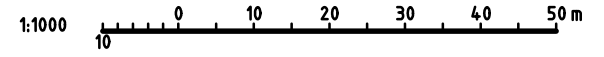

CLIENT	Metropolitan Planning Authority		
PROJECT	CRAIGIEBURN NORTH AND ENGLISH STREET INFRASTRUCTURE COSTING STUDY		
DRAWN CJL	DRAWING CHECK EW	REVIEWED	APPROVED
DESIGNED CB	DESIGN REVIEW EW	DATE	DATE

TITLE	
CRAIGIEBURN NORTH AND ENGLISH STREET INFRASTRUCTURE COSTING STUDY ALIGNMENT PLAN - SHEET 20	
SCALE	DRAWING No
1:1000	SB20434-ECC-DG-0120
REV	B

DATE: 06-Aug-2014 02:44PM LOGIN NAME: diane LOCATION: FILES