





ROCKBANK FUNCTIONAL ROAD INTERSECTION DESIGN - INTERIM

| DRAWING NUMBER | TITLE |
|----------------------|--|
| 30041114-00-099-2000 | DRAWING INDEX NOTES AND LEGEND |
| | |
| 30041114-00-099-2100 | KEY PLAN INTERIM DESIGN |
| 30041114-00-099-2101 | INTERIM DESIGN ALIGNMENT PLAN SHEET 1 |
| 30041114-00-099-2102 | INTERIM DESIGN ALIGNMENT PLAN SHEET 2 |
| 30041114-00-099-2103 | INTERIM DESIGN ALIGNMENT PLAN SHEET 3 |
| 30041114-00-099-2104 | INTERIM DESIGN ALIGNMENT PLAN SHEET 4 |
| 30041114-00-099-2105 | INTERIM DESIGN ALIGNMENT PLAN SHEET 5 |
| 30041114-00-099-2106 | INTERIM DESIGN ALIGNMENT PLAN SHEET 6 |
| 30041114-00-099-2107 | INTERIM DESIGN ALIGNMENT PLAN SHEET 7 |
| 30041114-00-099-2108 | INTERIM DESIGN ALIGNMENT PLAN SHEET 8 |
| 30041114-00-099-2109 | INTERIM DESIGN ALIGNMENT PLAN SHEET 9 |
| 30041114-00-099-2110 | INTERIM DESIGN ALIGNMENT PLAN SHEET 10 |
| 30041114-00-099-2111 | INTERIM DESIGN ALIGNMENT PLAN SHEET 11 |
| 30041114-00-099-2112 | INTERIM DESIGN ALIGNMENT PLAN SHEET 12 |
| 30041114-00-099-2113 | INTERIM DESIGN ALIGNMENT PLAN SHEET 13 |
| 30041114-00-099-2114 | INTERIM DESIGN ALIGNMENT PLAN SHEET 14 |
| 30041114-00-099-2115 | INTERIM DESIGN ALIGNMENT PLAN SHEET 15 |
| 30041114-00-099-2116 | INTERIM DESIGN ALIGNMENT PLAN SHEET 16 |
| 30041114-00-099-2117 | INTERIM DESIGN ALIGNMENT PLAN SHEET 17 |
| 30041114-00-099-2118 | INTERIM DESIGN ALIGNMENT PLAN SHEET 18 |
| 30041114-00-099-2119 | INTERIM DESIGN ALIGNMENT PLAN SHEET 19 |
| 30041114-00-099-2120 | INTERIM DESIGN ALIGNMENT PLAN SHEET 20 |
| 30041114-00-099-2121 | INTERIM DESIGN ALIGNMENT PLAN SHEET 21 |
| 30041114-00-099-2122 | INTERIM DESIGN ALIGNMENT PLAN SHEET 22 |
| 30041114-00-099-2123 | INTERIM DESIGN ALIGNMENT PLAN SHEET 23 |
| 30041114-00-099-2124 | INTERIM DESIGN ALIGNMENT PLAN SHEET 24 |
| 30041114-00-099-2125 | INTERIM DESIGN ALIGNMENT PLAN SHEET 25 |
| 30041114-00-099-2126 | INTERIM DESIGN ALIGNMENT PLAN SHEET 26 |
| 30041114-00-099-2127 | INTERIM DESIGN ALIGNMENT PLAN SHEET 27 |
| 30041114-00-099-2128 | INTERIM DESIGN ALIGNMENT PLAN SHEET 28 |
| 30041114-00-099-2129 | INTERIM DESIGN ALIGNMENT PLAN SHEET 29 |
| 30041114-00-099-2130 | INTERIM DESIGN ALIGNMENT PLAN SHEET 30 |
| 30041114-00-099-2131 | INTERIM DESIGN ALIGNMENT PLAN SHEET 31 |
| 30041114-00-099-2132 | INTERIM DESIGN ALIGNMENT PLAN SHEET 32 |
| 30041114-00-099-2133 | INTERIM DESIGN ALIGNMENT PLAN SHEET 33 |
| 30041114-00-099-2134 | INTERIM DESIGN ALIGNMENT PLAN SHEET 34 |
| 30041114-00-099-2135 | INTERIM DESIGN ALIGNMENT PLAN SHEET 35 |
| 30041114-00-099-2136 | INTERIM DESIGN ALIGNMENT PLAN SHEET 36 |
| 30041114-00-099-2137 | INTERIM DESIGN ALIGNMENT PLAN SHEET 37 |

GENERAL NOTES:

1. PROPOSED ROW BOUNDARY BASED ON TYPICAL CROSS SECTION AND TYPICAL INTERSECTION WIDTHS.
2. ROAD CROSS SECTIONS HAVE BEEN ADOPTED FROM THE MPA TYPICAL CROSS SECTIONS.
3. THE CO-ORDINATE SYSTEM USED IN ALL DRAWINGS IS MGA (ZONE 55).
4. NO ASSESSMENT OF EXISTING OR PLANNED UTILITY SERVICES HAS BEEN UNDERTAKEN IN THE DEVELOPMENT OF THE INTERSECTIONS.
5. LINEMARKING IS INDICATIVE AND REPRESENTATIVE OF THE FUNCTIONALITY OF THE INTERSECTION ONLY.

LEGEND:

-  EXISTING ROW BOUNDARY
-  PROPOSED ROW BOUNDARY
-  CADASTRAL BOUNDARY
-  ULTIMATE DESIGN


K:\Projects\30041114\CAD\DWG\30041114-00-099-2000\CL.dwg


15 May 2015 16:00:33

| ISSUE | DATE | AMENDMENT / ISSUE DESCRIPTION | APPROVAL |
|-------|------------|--|----------|
| A | 20.10.2014 | ISSUED FOR REVIEW | D006 |
| B | 24.10.2014 | ISSUED FOR REVIEW | D007 |
| C | 30.04.2015 | STAKEHOLDER REVIEW COMMENTS INCORPORATED | D010 |

| TITLE | NAME |
|------------------|-------|
| DRAFTSMAN | D. C. |
| DRAFTING CHECK | J. H. |
| DESIGNER | G. C. |
| DESIGN CHECK | D. B. |
| PROJECT MANAGER | D. B. |
| PROJECT DIRECTOR | D. B. |

| SCALES AT A1 SIZE DRAWING | |
|---------------------------|--|
| | |

| DESIGNER | |
|---|------------------|
|  | SMC |
| SMC AUSTRALIA PTY LTD | |
| © ACN 065 475 149 | |
| LEVEL 10, 71 QUEENS ROAD | |
| MELBOURNE VIC. 3004 | |
| PH 03 9514-1500 | FAX 03 9514-1502 |

| CLIENT | |
|---|--|
|  | METROPOLITAN PLANNING AUTHORITY |

| PROJECT TITLE | |
|---|--|
| ROCKBANK PSP SHIRE OF MELTON | |
| DRAWING INDEX NOTES AND LEGEND INTERIM DESIGN | |

| SCALE | DRAWING STATUS | PROJECT / DRAWING No. | ISSUE |
|-------|----------------|-----------------------|-------|
| NTS | | 30041114-00-099-2000 | C |



FOR CONTINUATION REFER TO DRG - 099-2102

150 mm ON ORIGINAL

50
40
30
20
10
0



K:\Projects\30041114\CAD\DWG\30041114-00-099-2101(B).dwg

15 May 2015 15:44:18

| ISSUE | DATE | AMENDMENT / ISSUE DESCRIPTION | APPROVAL |
|-------|------------|--|----------|
| A | 20.10.2014 | ISSUED FOR REVIEW | D006 |
| B | 30.04.2015 | STAKEHOLDER REVIEW COMMENTS INCORPORATED | D010 |

| TITLE | NAME |
|------------------|-------|
| DRAFTSMAN | D. C. |
| DRAFTING CHECK | J. H. |
| DESIGNER | G. C. |
| DESIGN CHECK | D. B. |
| PROJECT MANAGER | D. B. |
| PROJECT DIRECTOR | D. B. |

| SCALES AT A1 SIZE DRAWING | |
|---------------------------|--|
| SCALE 1:500 @A1 | |

DESIGNER

SMEC AUSTRALIA PTY LTD
 © ACN 065 475 149
 LEVEL 10, 71 QUEENS ROAD
 MELBOURNE VIC. 3004
 PH 03 9514-1500 FAX 03 9514-1502

CLIENT


MPA METROPOLITAN PLANNING AUTHORITY

| APPROVED | DATE |
|----------|------|
| | |

| PROJECT TITLE | | SCALE | DRAWING STATUS | PROJECT / DRAWING No. | ISSUE |
|--|--|-------|----------------|-----------------------|-------|
| ROCKBANK PSP SHIRE OF MELTON INTERIM DESIGN ALIGNMENT PLAN SHEET 1 | | 1:500 | | 30041114-00-099-2101 | B |

FOR CONTINUATION REFER TO DRG -099-2101

FOR CONTINUATION REFER TO DRG -099-2103

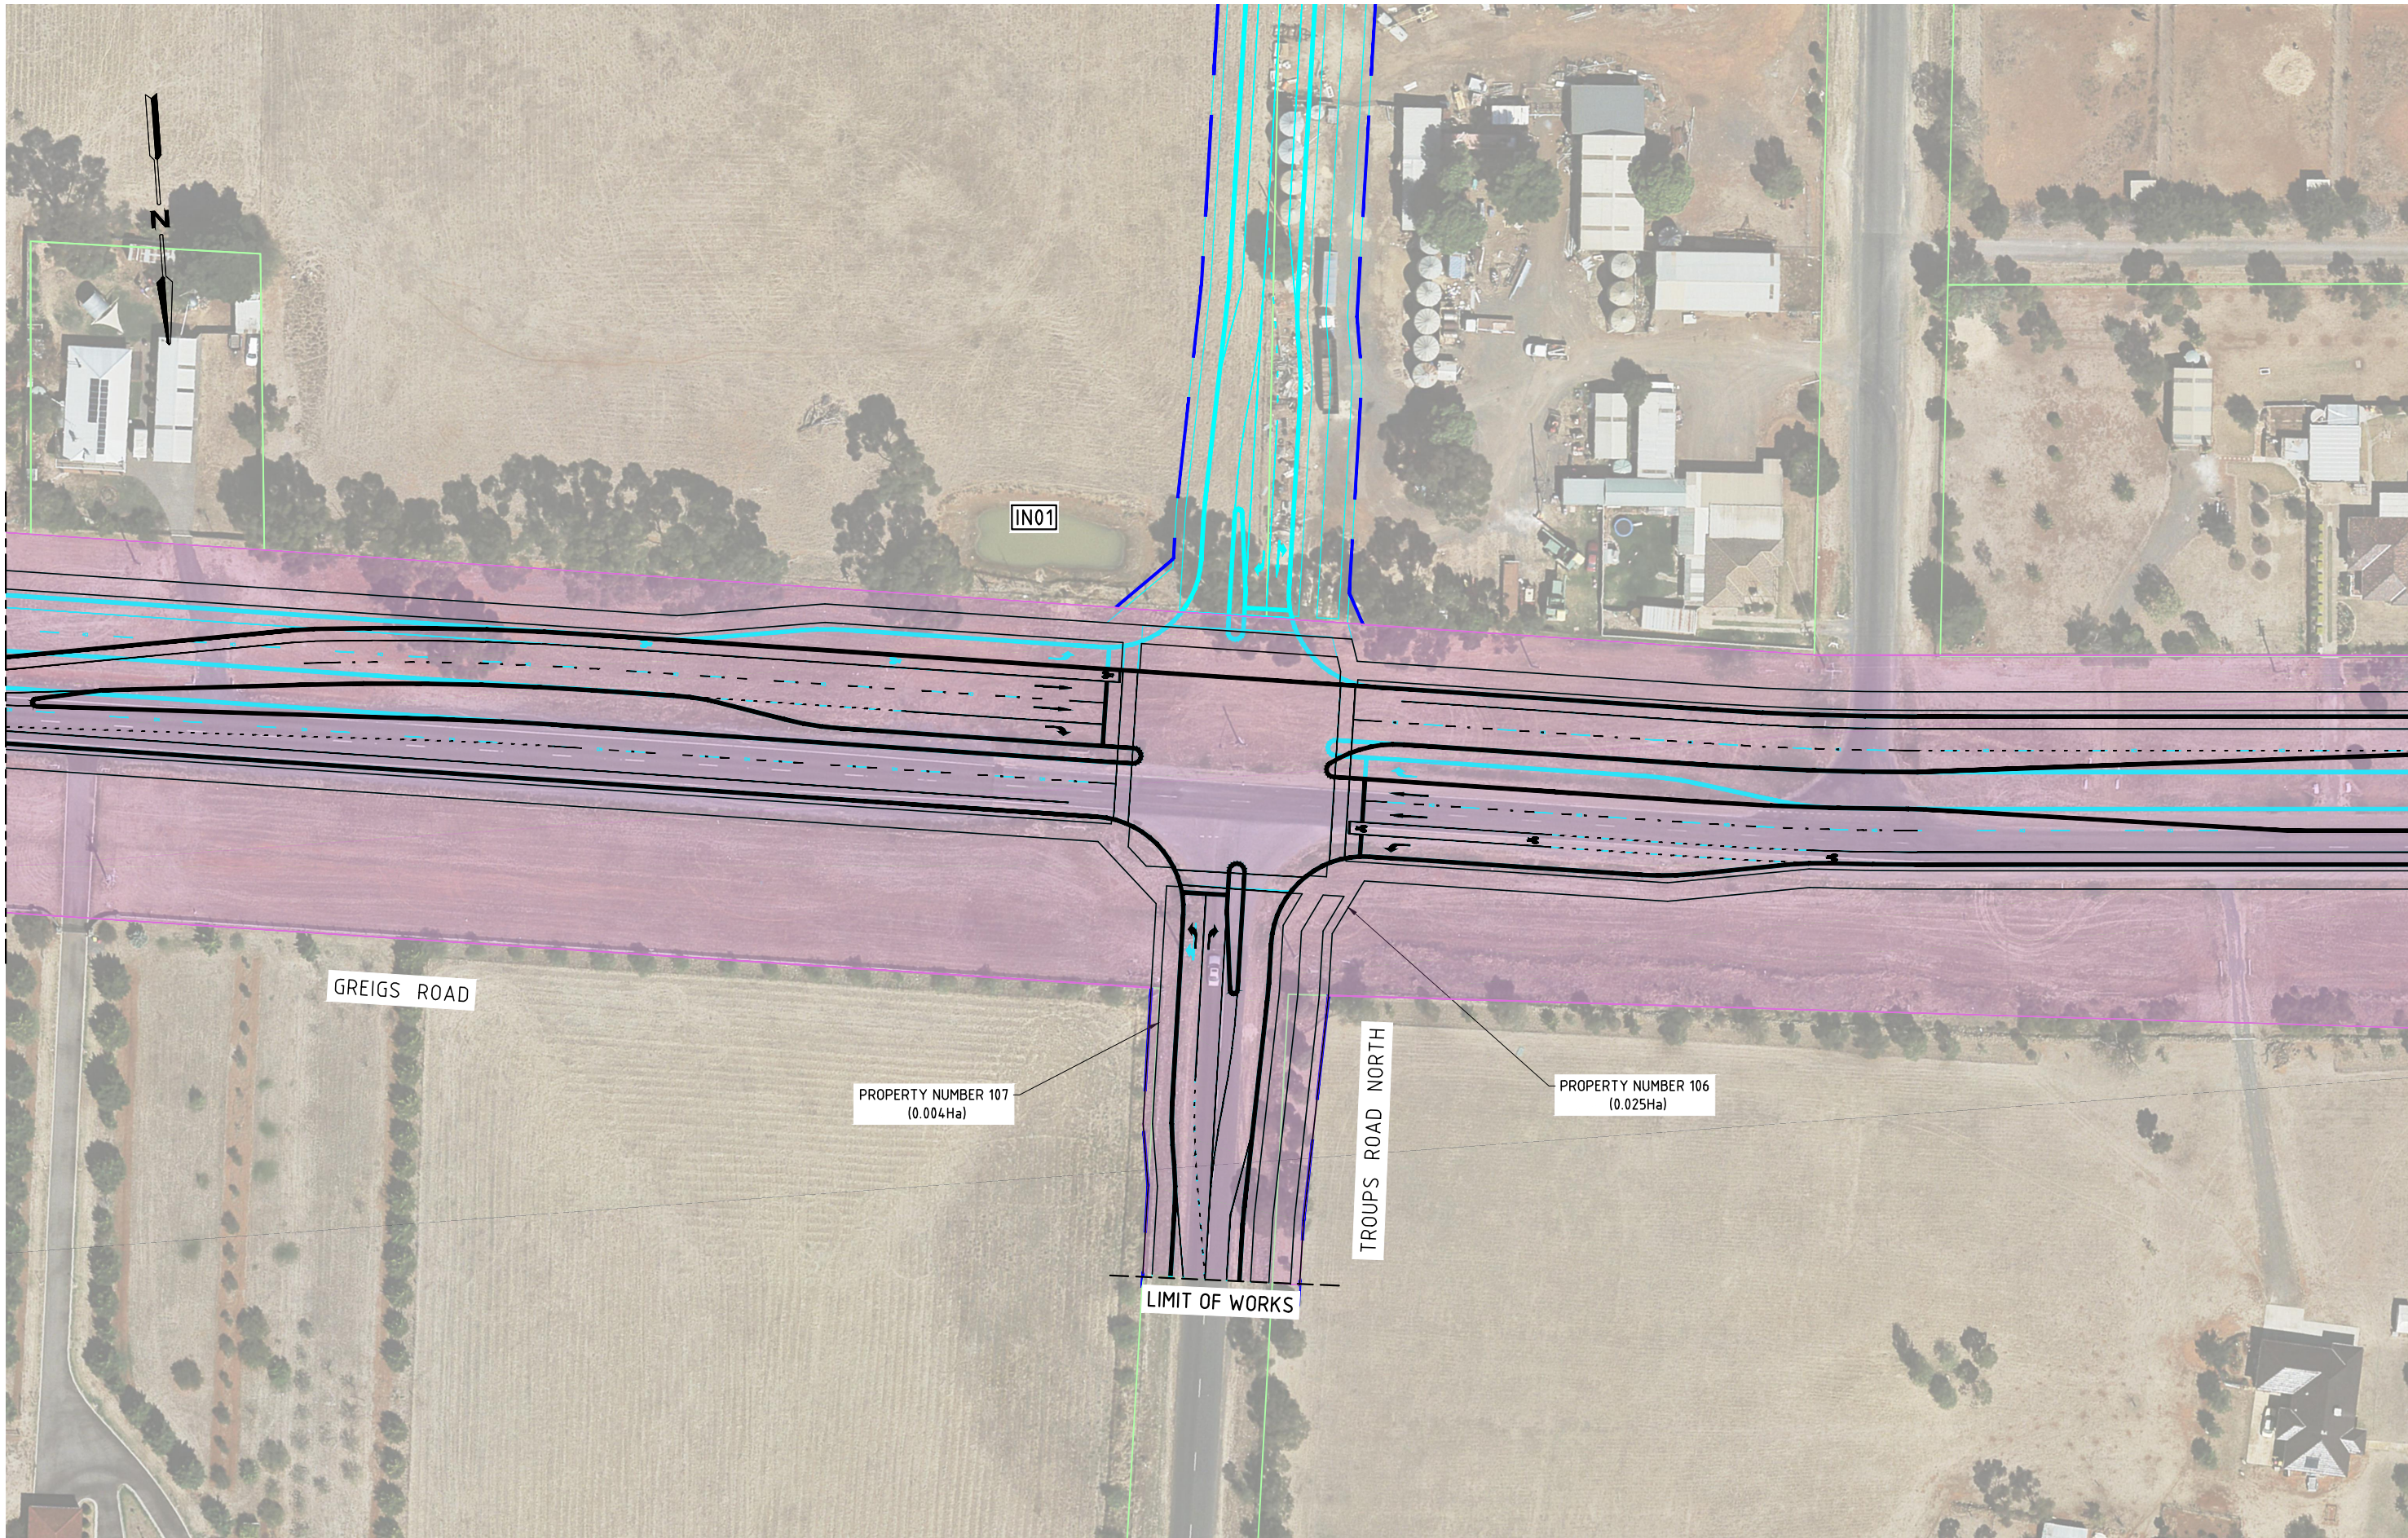

150 mm ON ORIGINAL
150
140
130
120
110
100
90
80
70
60
50
40
30
20
10
0


K:\Projects\30041114\CAD\DWG\30041114-00-099-2102IB.dwg

15 May 2015 15:44:42

| ISSUE | DATE | AMENDMENT / ISSUE DESCRIPTION | APPROVAL |
|-------|------------|--|----------|
| A | 20.10.2014 | ISSUED FOR REVIEW | D006 |
| B | 30.04.2015 | STAKEHOLDER REVIEW COMMENTS INCORPORATED | D010 |

| TITLE | NAME |
|------------------|-------|
| DRAFTSMAN | D. C. |
| DRAFTING CHECK | J. H. |
| DESIGNER | G. C. |
| DESIGN CHECK | D. B. |
| PROJECT MANAGER | D. B. |
| PROJECT DIRECTOR | D. B. |

| TITLE | NAME |
|------------------|-------|
| DRAFTSMAN | D. C. |
| DRAFTING CHECK | J. H. |
| DESIGNER | G. C. |
| DESIGN CHECK | D. B. |
| PROJECT MANAGER | D. B. |
| PROJECT DIRECTOR | D. B. |

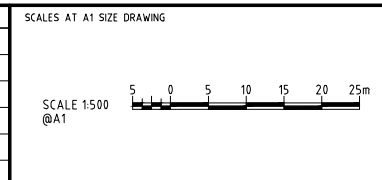

DESIGNER

SMEC AUSTRALIA PTY LTD
 © ACN 065 475 149
 LEVEL 10, 71 QUEENS ROAD
 MELBOURNE VIC. 3004
 PH 03 9514-1500 FAX 03 9514-1502

CLIENT


MPA METROPOLITAN PLANNING AUTHORITY

APPROVED _____ DATE _____

PROJECT TITLE

ROCKBANK PSP
SHIRE OF MELTON
INTERIM DESIGN
ALIGNMENT PLAN
SHEET 2

SCALE 1:500 DRAWING STATUS PROJECT / DRAWING No. 30041114-00-099-2102 ISSUE B

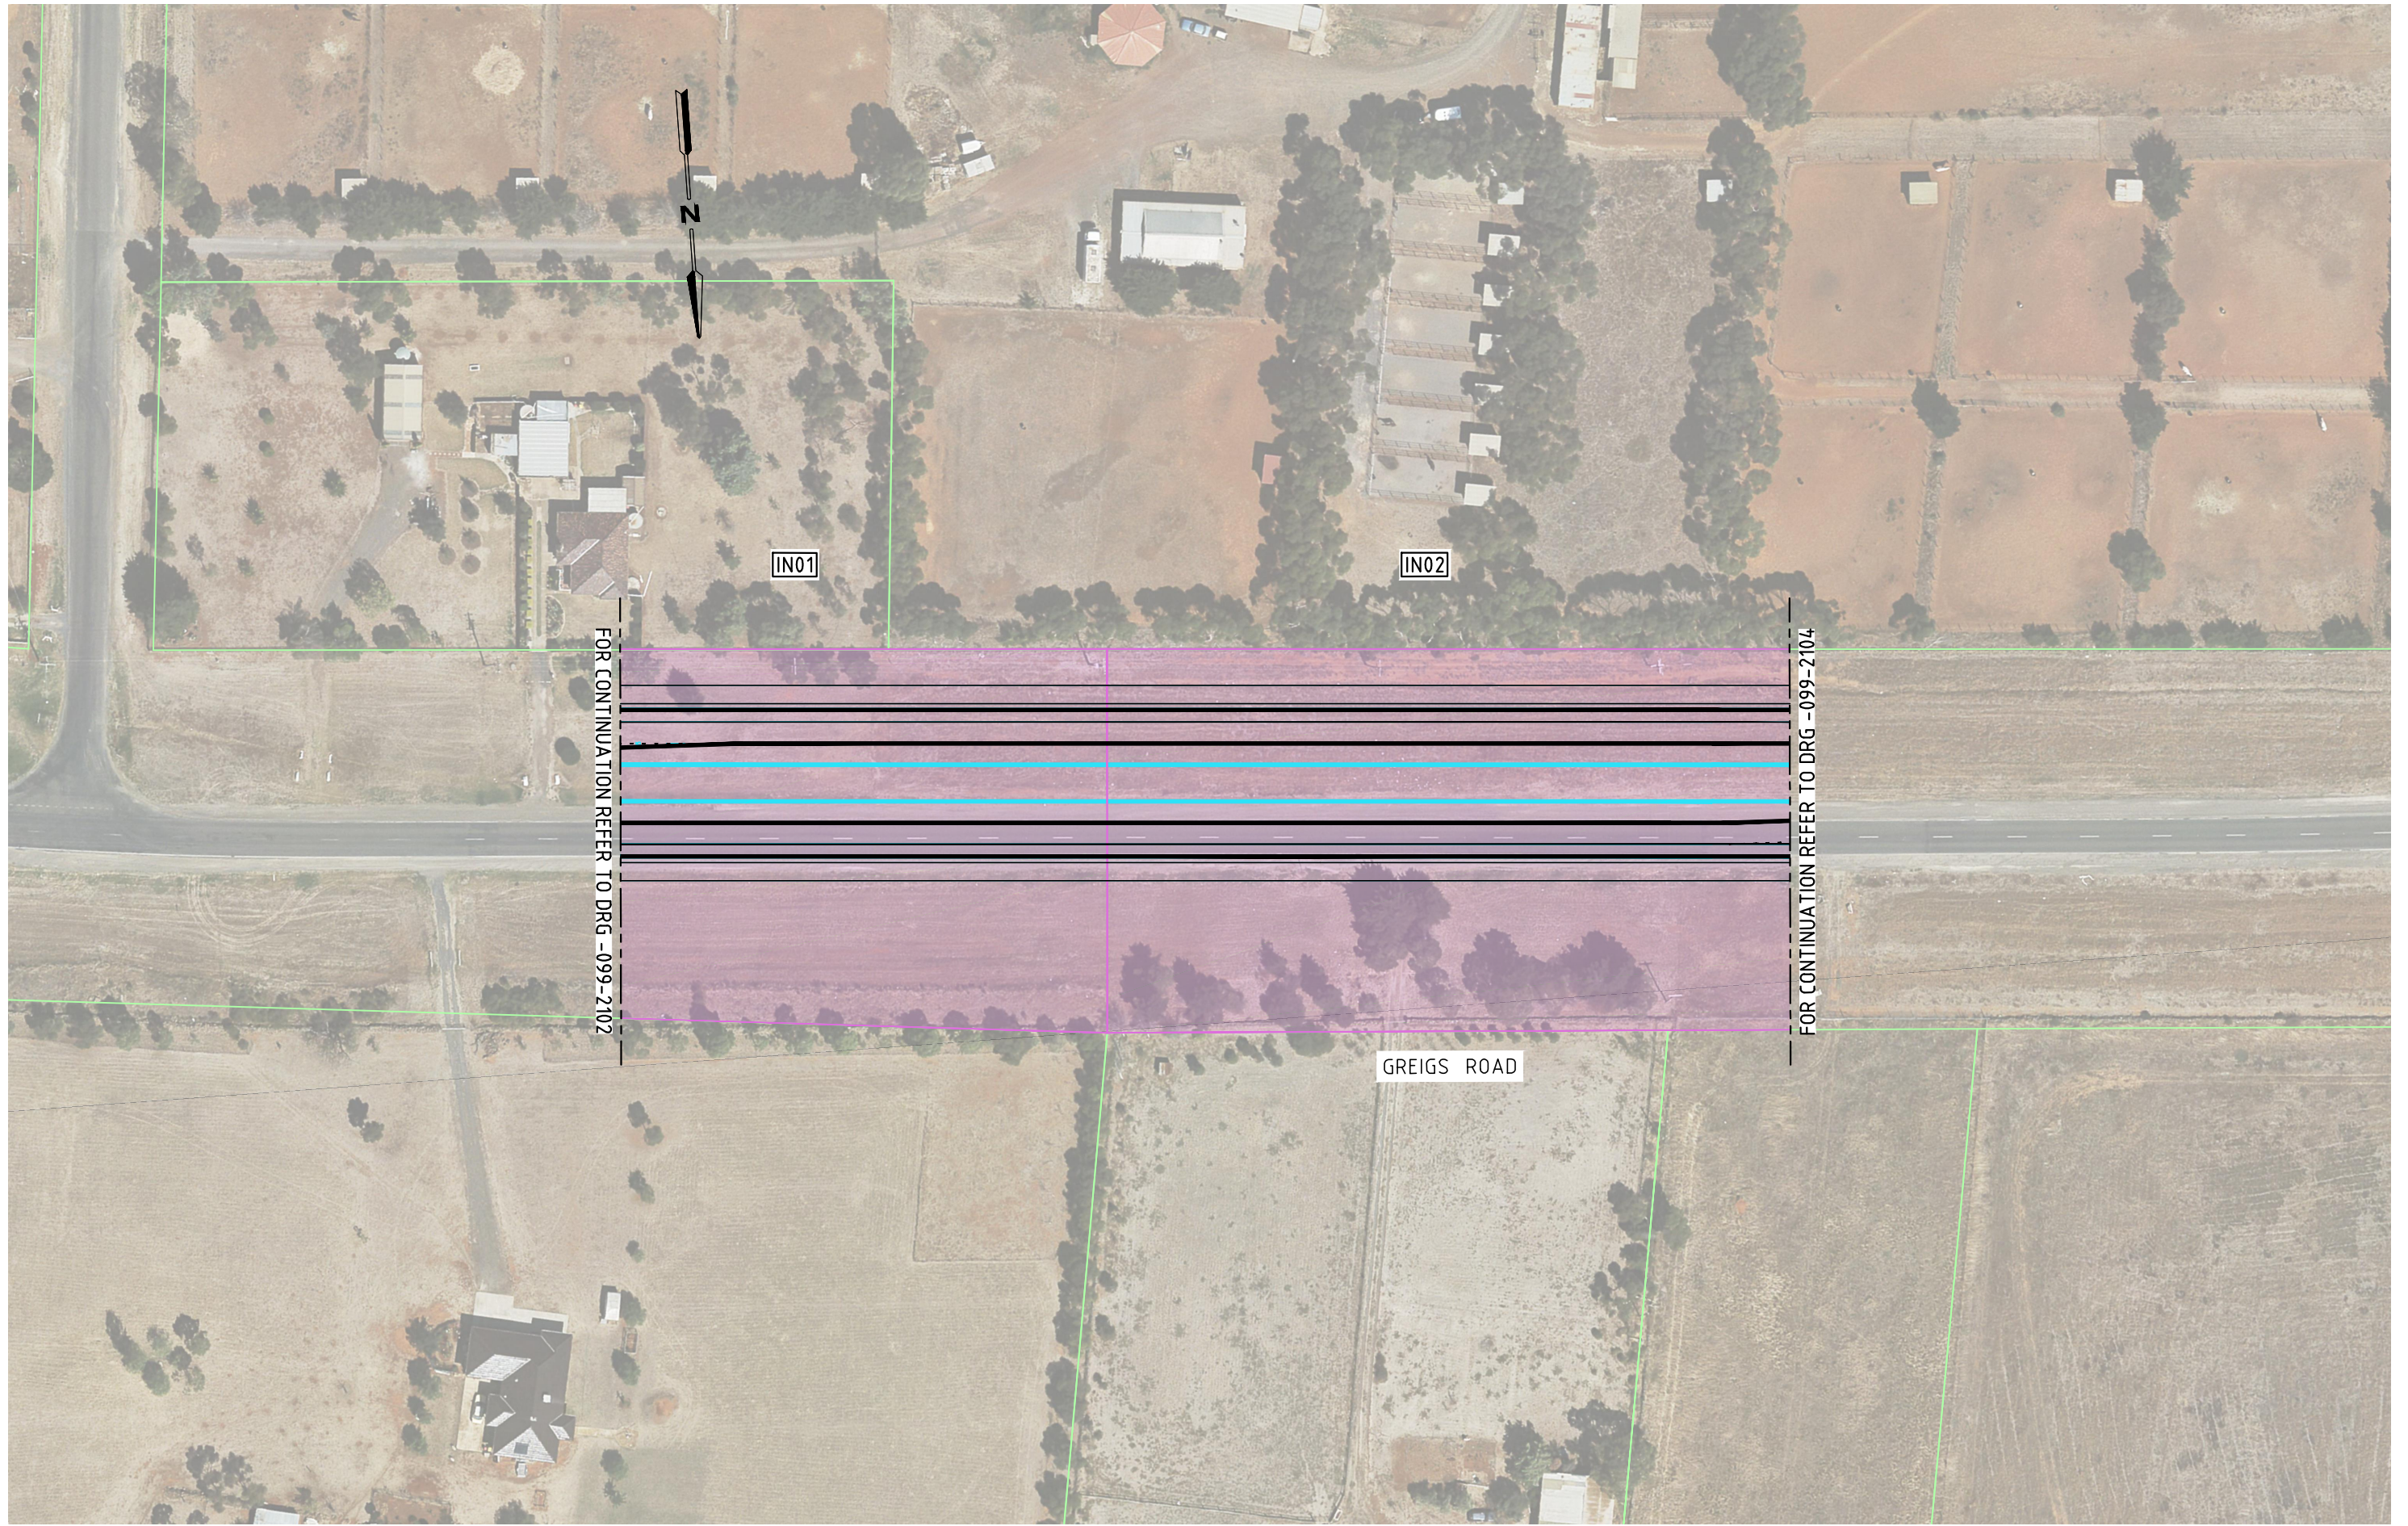

150 mm ON ORIGINAL
 0 10 20 30 40 50 60 70 80 90 100 110 120 130 140 150

K:\Projects\30041114\CAD\DWG\30041114-00-099-2103(C).dwg

15 May 2015 15:45:07

| ISSUE | DATE | AMENDMENT / ISSUE DESCRIPTION | APPROVAL |
|-------|------------|--|----------|
| A | 20.10.2014 | ISSUED FOR REVIEW | D006 |
| B | 24.10.2014 | ISSUED FOR REVIEW | D007 |
| C | 30.04.2015 | STAKEHOLDER REVIEW COMMENTS INCORPORATED | D010 |

| TITLE | NAME |
|------------------|-------|
| DRAFTSMAN | D. C. |
| DRAFTING CHECK | J. H. |
| DESIGNER | G. C. |
| DESIGN CHECK | D. B. |
| PROJECT MANAGER | D. B. |
| PROJECT DIRECTOR | D. B. |

| SCALES AT A1 SIZE DRAWING | |
|---------------------------|--|
| SCALE 1:500 @A1 | |

DESIGNER


SMEC
 SMEC AUSTRALIA PTY LTD
 © ACN 065 475 149
 LEVEL 10, 71 QUEENS ROAD
 MELBOURNE VIC. 3004
 PH 03 9514-1500 FAX 03 9514-1502

CLIENT

MPA METROPOLITAN PLANNING AUTHORITY

| APPROVED | DATE |
|----------|------|
| | |

| PROJECT TITLE | | SCALE | DRAWING STATUS | PROJECT / DRAWING No. | ISSUE |
|--|--|-------|----------------|-----------------------|-------|
| ROCKBANK PSP SHIRE OF MELTON INTERIM DESIGN ALIGNMENT PLAN SHEET 3 | | 1:500 | | 30041114-00-099-2103 | C |

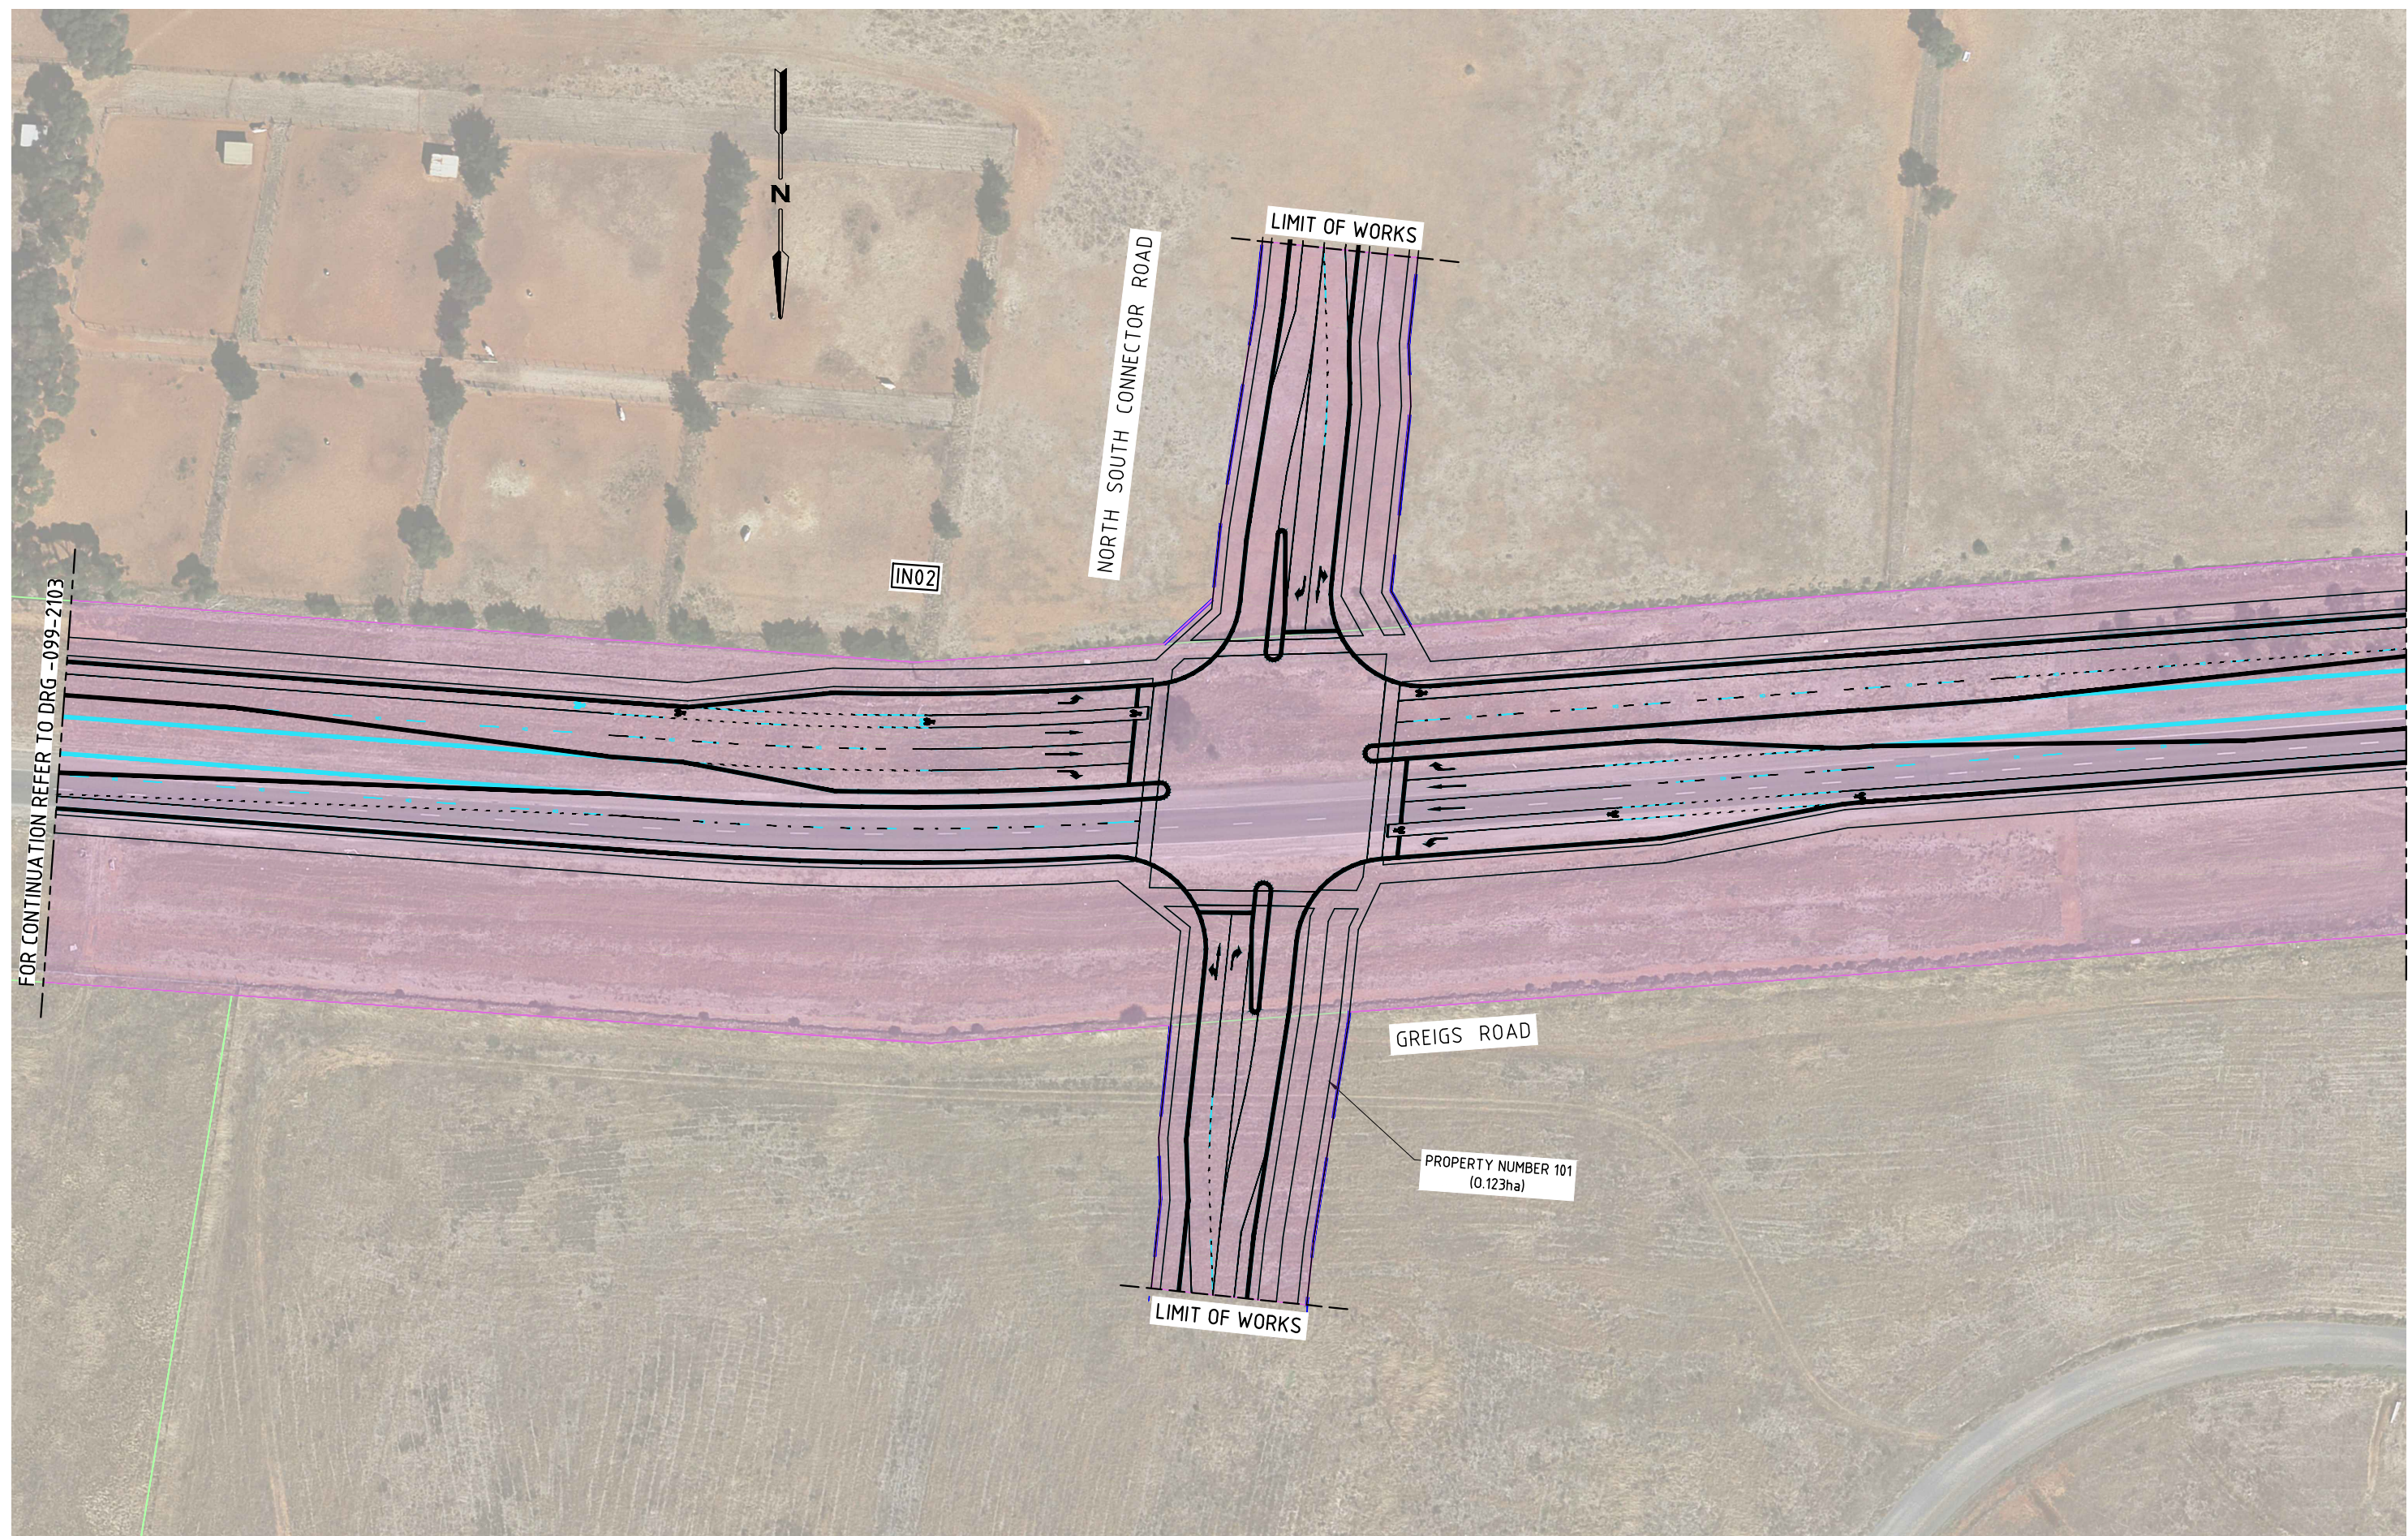

FOR CONTINUATION REFER TO DRG -099-2103

FOR CONTINUATION REFER TO DRG -099-2105

150 mm ON ORIGINAL

K:\Projects\30041114\CAD\DWG\30041114-00-099-2104(B).dwg

15 May 2015 15:45:32

| ISSUE | DATE | AMENDMENT / ISSUE DESCRIPTION | APPROVAL |
|-------|------------|--|----------|
| A | 20.10.2014 | ISSUED FOR REVIEW | D006 |
| B | 30.04.2015 | STAKEHOLDER REVIEW COMMENTS INCORPORATED | D010 |

| TITLE | NAME |
|------------------|-------|
| DRAFTSMAN | D. C. |
| DRAFTING CHECK | J. H. |
| DESIGNER | G. C. |
| DESIGN CHECK | D. B. |
| PROJECT MANAGER | D. B. |
| PROJECT DIRECTOR | D. B. |

| SCALES AT A1 SIZE DRAWING | |
|---------------------------|--|
| SCALE 1:500 @A1 | |

DESIGNER


SMEC AUSTRALIA PTY LTD
 © ACN 065 475 149
 LEVEL 10, 71 QUEENS ROAD
 MELBOURNE VIC. 3004
 PH 03 9514-1500 FAX 03 9514-1502

CLIENT

MPA METROPOLITAN PLANNING AUTHORITY

| APPROVED | DATE |
|----------|------|
| | |

| PROJECT TITLE | | SCALE | DRAWING STATUS | PROJECT / DRAWING No. | ISSUE |
|--|--|-------|----------------|-----------------------|-------|
| ROCKBANK PSP SHIRE OF MELTON INTERIM DESIGN ALIGNMENT PLAN SHEET 4 | | 1:500 | | 30041114-00-099-2104 | B |

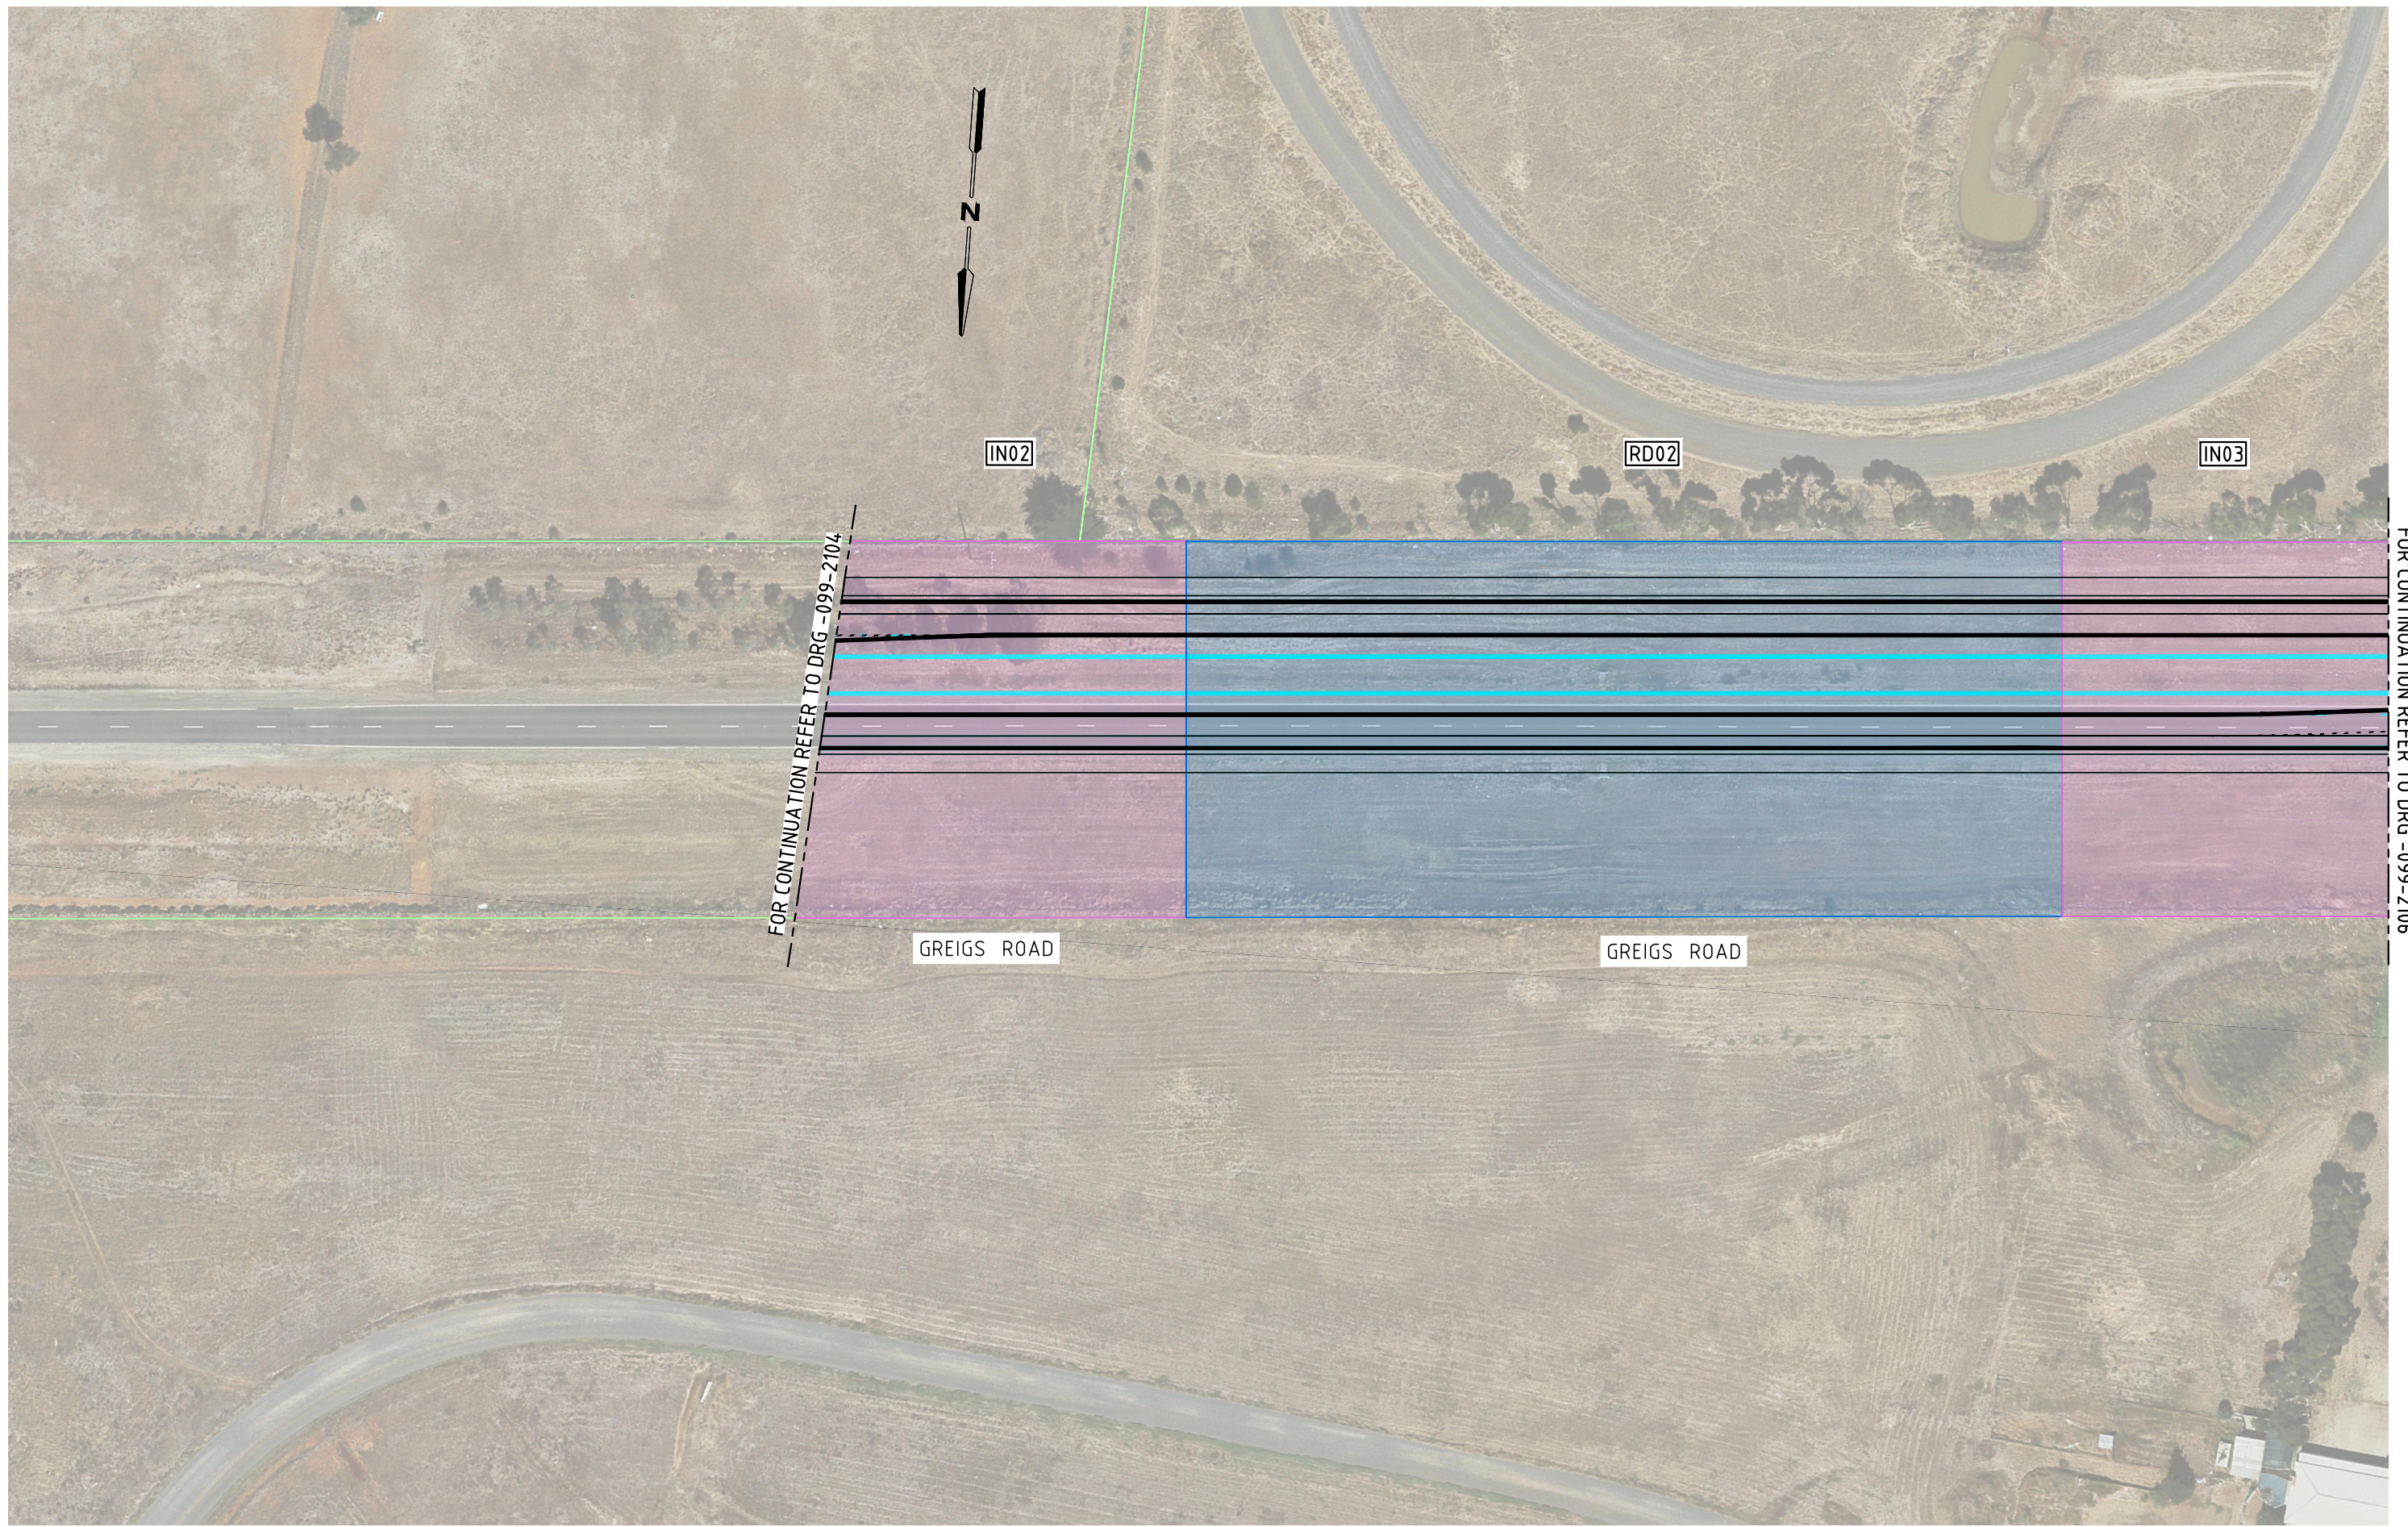

FOR CONTINUATION REFER TO DRG -099-2104

FOR CONTINUATION REFER TO DRG -099-2106

150 mm ON ORIGINAL


K:\Projects\30041114\CAD\DWG\30041114-00-099-2105(B).dwg

15 May 2015 15:45:53

| ISSUE | DATE | AMENDMENT / ISSUE DESCRIPTION | APPROVAL |
|-------|------------|--|----------|
| A | 20.10.2014 | ISSUED FOR REVIEW | D006 |
| B | 30.04.2015 | STAKEHOLDER REVIEW COMMENTS INCORPORATED | D010 |

| TITLE | NAME |
|------------------|-------|
| DRAFTSMAN | D. C. |
| DRAFTING CHECK | J. H. |
| DESIGNER | G. C. |
| DESIGN CHECK | D. B. |
| PROJECT MANAGER | D. B. |
| PROJECT DIRECTOR | D. B. |

| TITLE | NAME |
|------------------|-------|
| DRAFTSMAN | D. C. |
| DRAFTING CHECK | J. H. |
| DESIGNER | G. C. |
| DESIGN CHECK | D. B. |
| PROJECT MANAGER | D. B. |
| PROJECT DIRECTOR | D. B. |

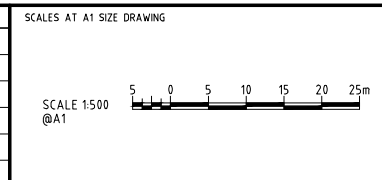

DESIGNER

SMC AUSTRALIA PTY LTD
 © ACN 065 475 149
 LEVEL 10, 71 QUEENS ROAD
 MELBOURNE VIC. 3004
 PH 03 9514-1500 FAX 03 9514-1502

CLIENT

MPA METROPOLITAN PLANNING AUTHORITY

APPROVED _____ DATE _____


PROJECT TITLE

ROCKBANK PSP
 SHIRE OF MELTON
 INTERIM DESIGN
 ALIGNMENT PLAN
 SHEET 5

SCALE 1:500 DRAWING STATUS PROJECT / DRAWING No. 30041114-00-099-2105 ISSUE B

FOR CONTINUATION REFER TO DRG -099-2105

FOR CONTINUATION REFER TO DRG -099-2107

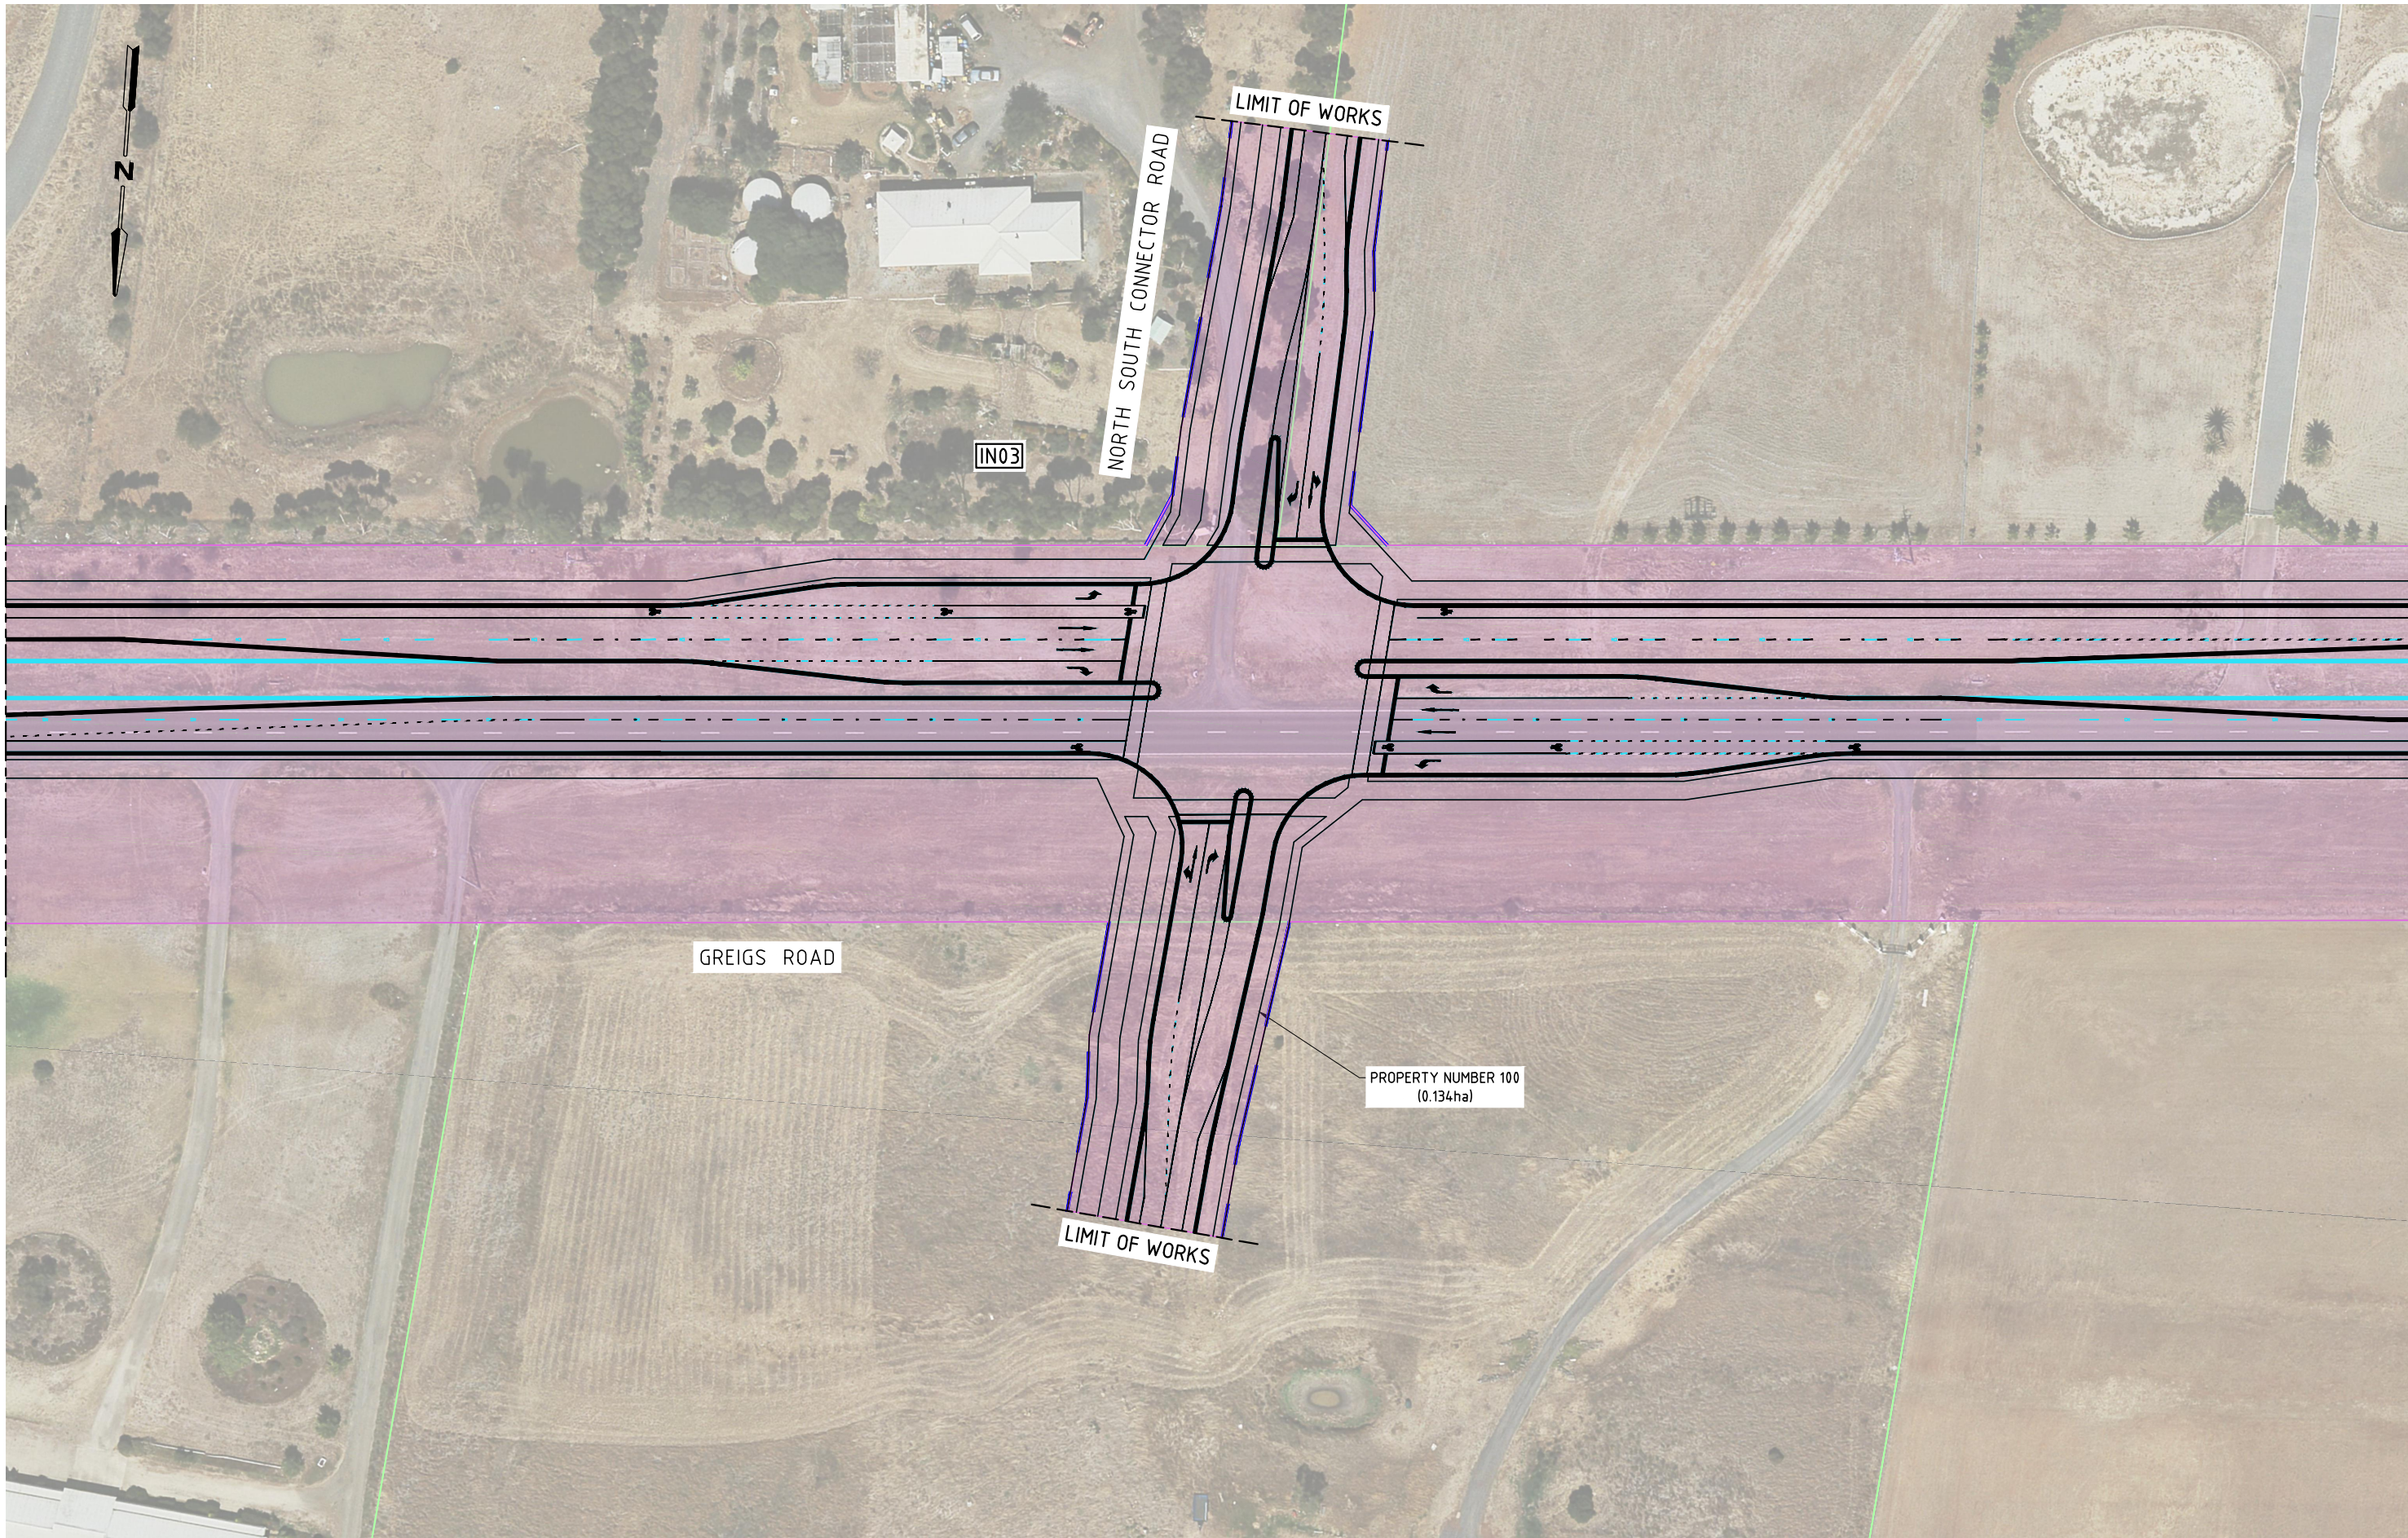


150 mm ON ORIGINAL

K:\Projects\30041114\CAD\DWG\30041114-00-099-2106(B).dwg

15 May 2015 15:46:19

| ISSUE | DATE | AMENDMENT / ISSUE DESCRIPTION | APPROVAL |
|-------|------------|--|----------|
| A | 20.10.2014 | ISSUED FOR REVIEW | D006 |
| B | 30.04.2015 | STAKEHOLDER REVIEW COMMENTS INCORPORATED | D010 |

| TITLE | NAME |
|------------------|-------|
| DRAFTSMAN | D. C. |
| DRAFTING CHECK | J. H. |
| DESIGNER | G. C. |
| DESIGN CHECK | D. B. |
| PROJECT MANAGER | D. B. |
| PROJECT DIRECTOR | D. B. |

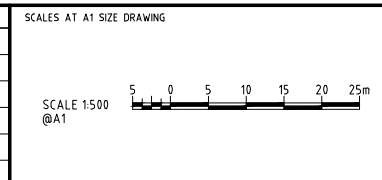

DESIGNER

SMEC AUSTRALIA PTY LTD
 © ACN 065 475 149
 LEVEL 10, 71 QUEENS ROAD
 MELBOURNE VIC. 3004
 PH 03 9514-1500 FAX 03 9514-1502

CLIENT


MPA METROPOLITAN PLANNING AUTHORITY

APPROVED _____ DATE _____

PROJECT TITLE

ROCKBANK PSP
 SHIRE OF MELTON
 INTERIM DESIGN
 ALIGNMENT PLAN
 SHEET 6

SCALE 1:500 DRAWING STATUS PROJECT / DRAWING No. 30041114-00-099-2106 ISSUE B

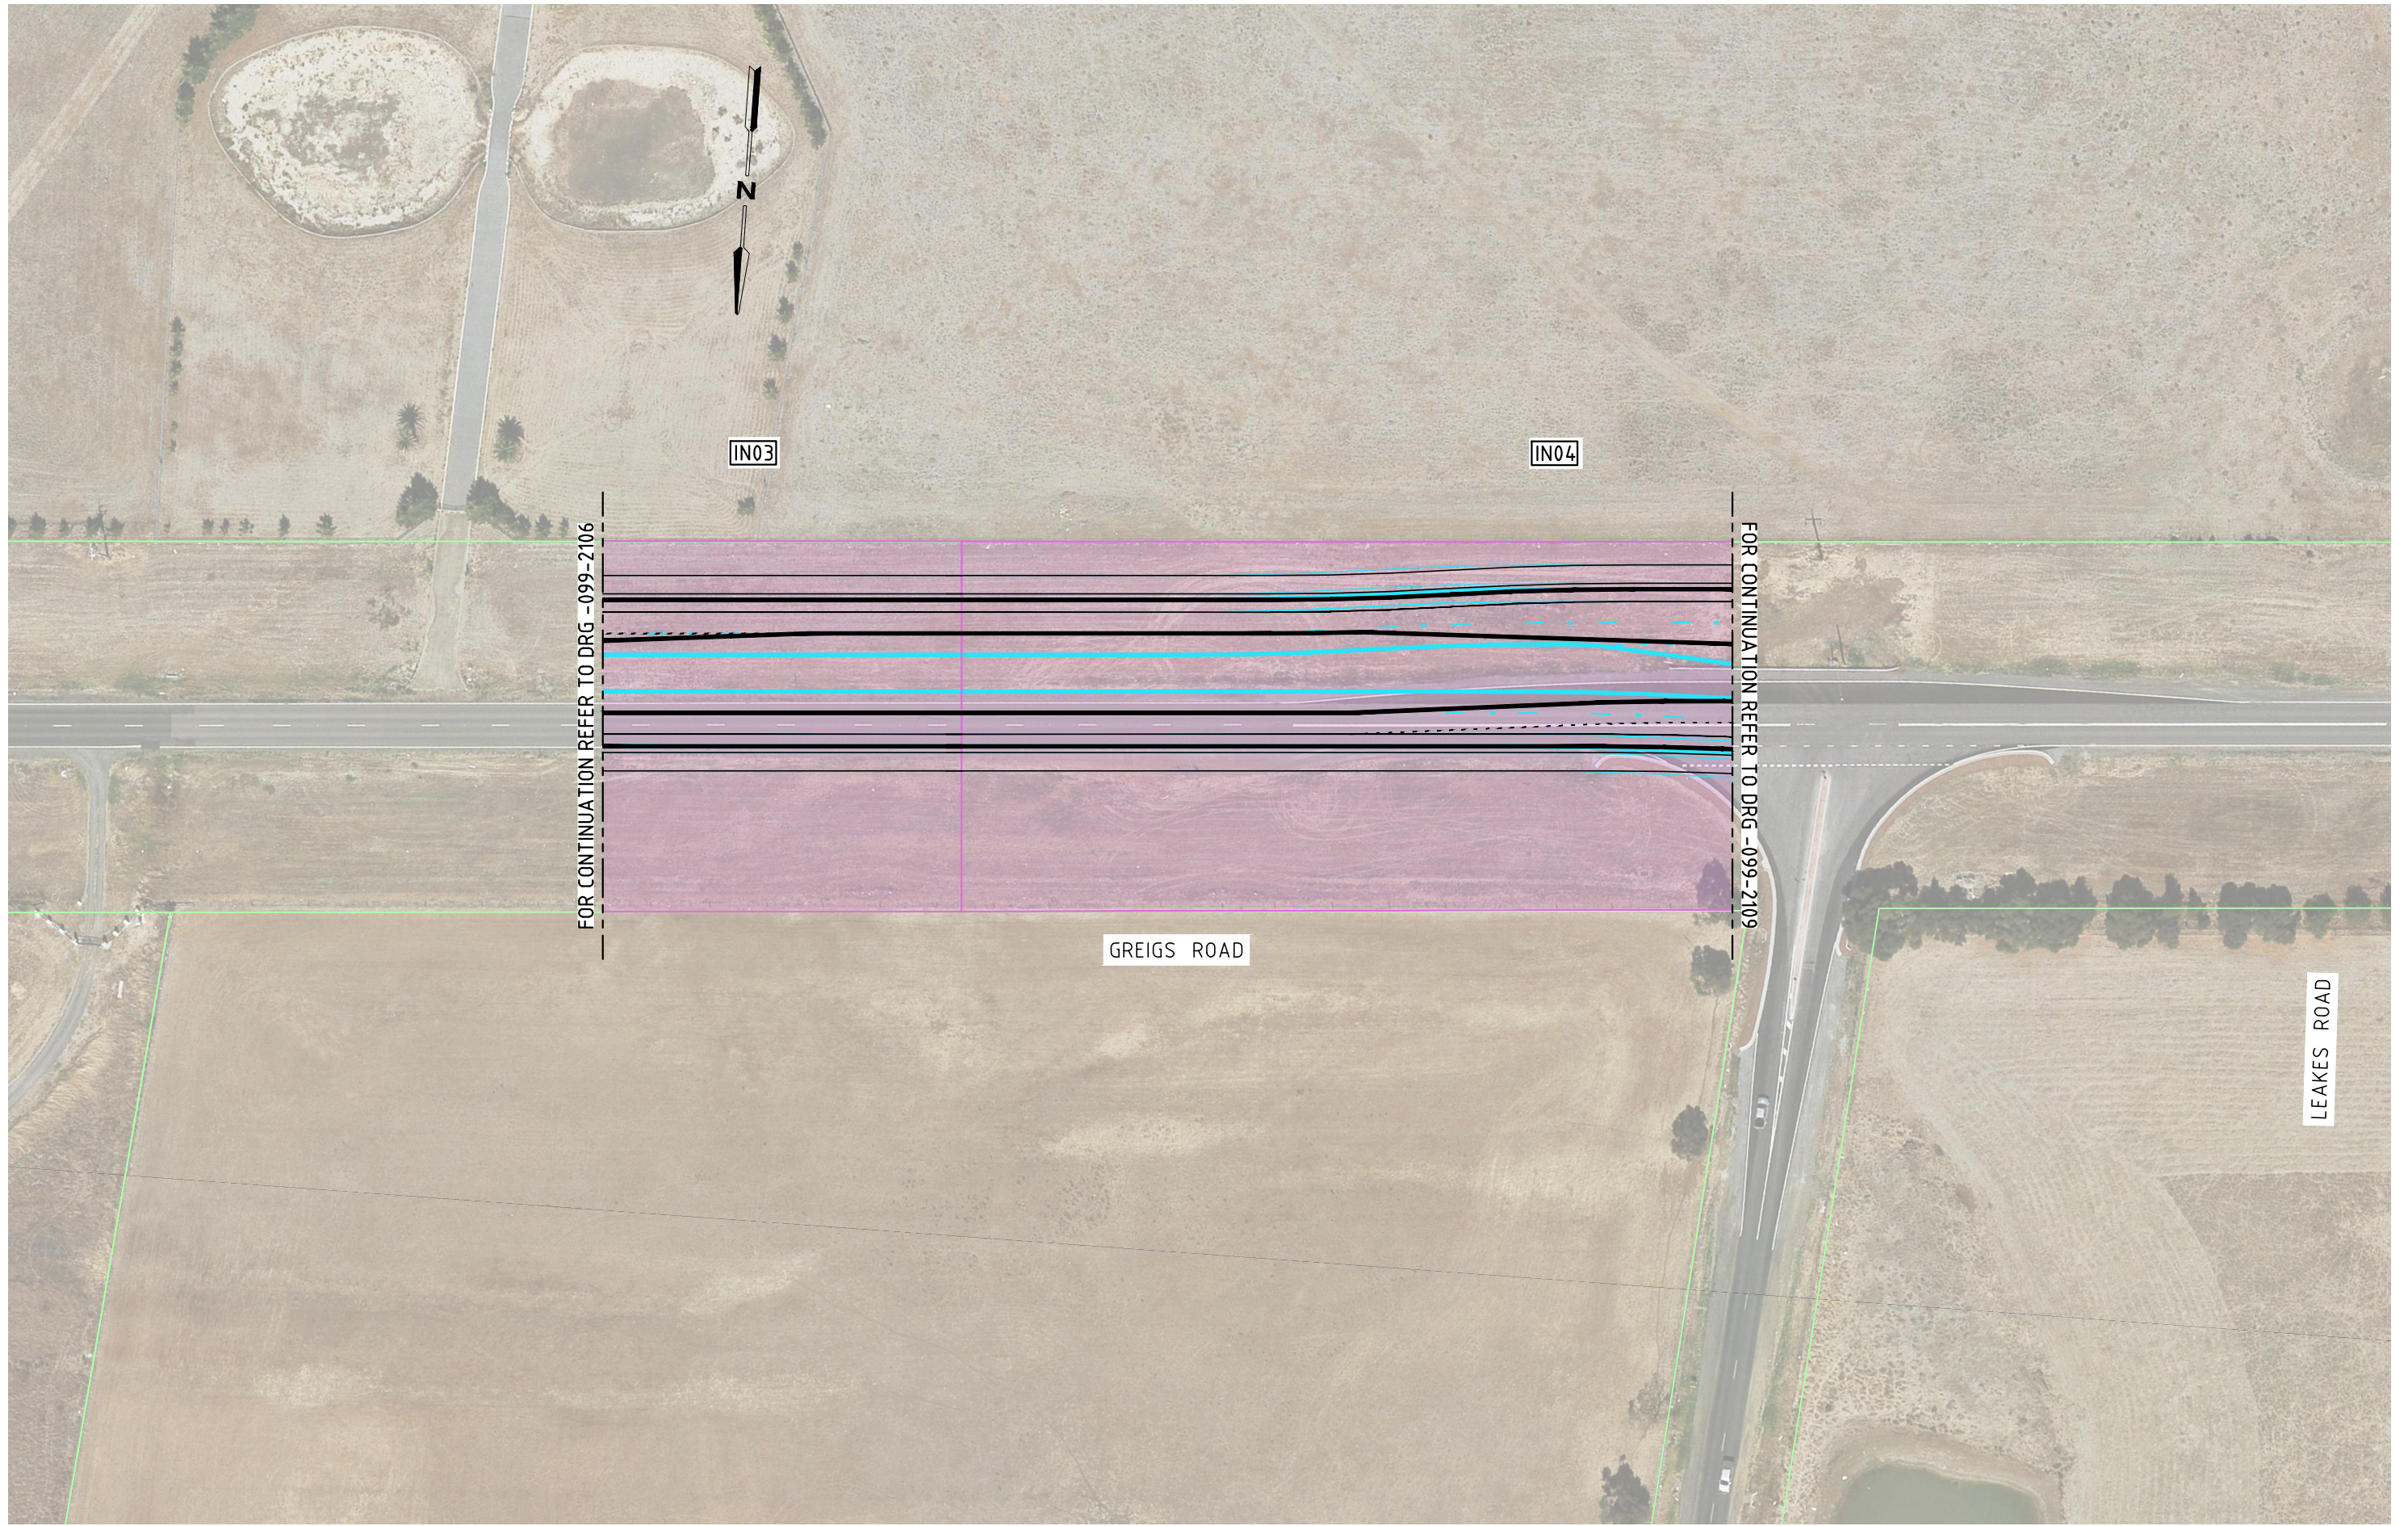

150 mm ON ORIGINAL
 150
140
130
120
110
100
90
80
70
60
50

K:\Projects\30041114\CAD\DWG\30041114-00-099-2107(B).dwg

15 May 2015 15:46:46

| ISSUE | DATE | AMENDMENT / ISSUE DESCRIPTION | APPROVAL |
|-------|------------|--|----------|
| A | 20.10.2014 | ISSUED FOR REVIEW | D006 |
| B | 30.04.2015 | STAKEHOLDER REVIEW COMMENTS INCORPORATED | D010 |

| TITLE | NAME |
|------------------|-------|
| DRAFTSMAN | D. C. |
| DRAFTING CHECK | J. H. |
| DESIGNER | G. C. |
| DESIGN CHECK | D. B. |
| PROJECT MANAGER | D. B. |
| PROJECT DIRECTOR | D. B. |

| SCALES AT A1 SIZE DRAWING | |
|---------------------------|--|
| SCALE 1:500 @A1 | |

DESIGNER


SMC AUSTRALIA PTY LTD
 © ACN 065 475 149
 LEVEL 10, 71 QUEENS ROAD
 MELBOURNE VIC. 3004
 PH 03 9514-1500 FAX 03 9514-1502

CLIENT

MPA METROPOLITAN PLANNING AUTHORITY

| APPROVED | DATE |
|----------|------|
| | |

| PROJECT TITLE | | SCALE | DRAWING STATUS | PROJECT / DRAWING No. | ISSUE |
|--|--|-------|----------------|-----------------------|-------|
| ROCKBANK PSP SHIRE OF MELTON INTERIM DESIGN ALIGNMENT PLAN SHEET 7 | | 1:500 | | 30041114-00-099-2107 | B |

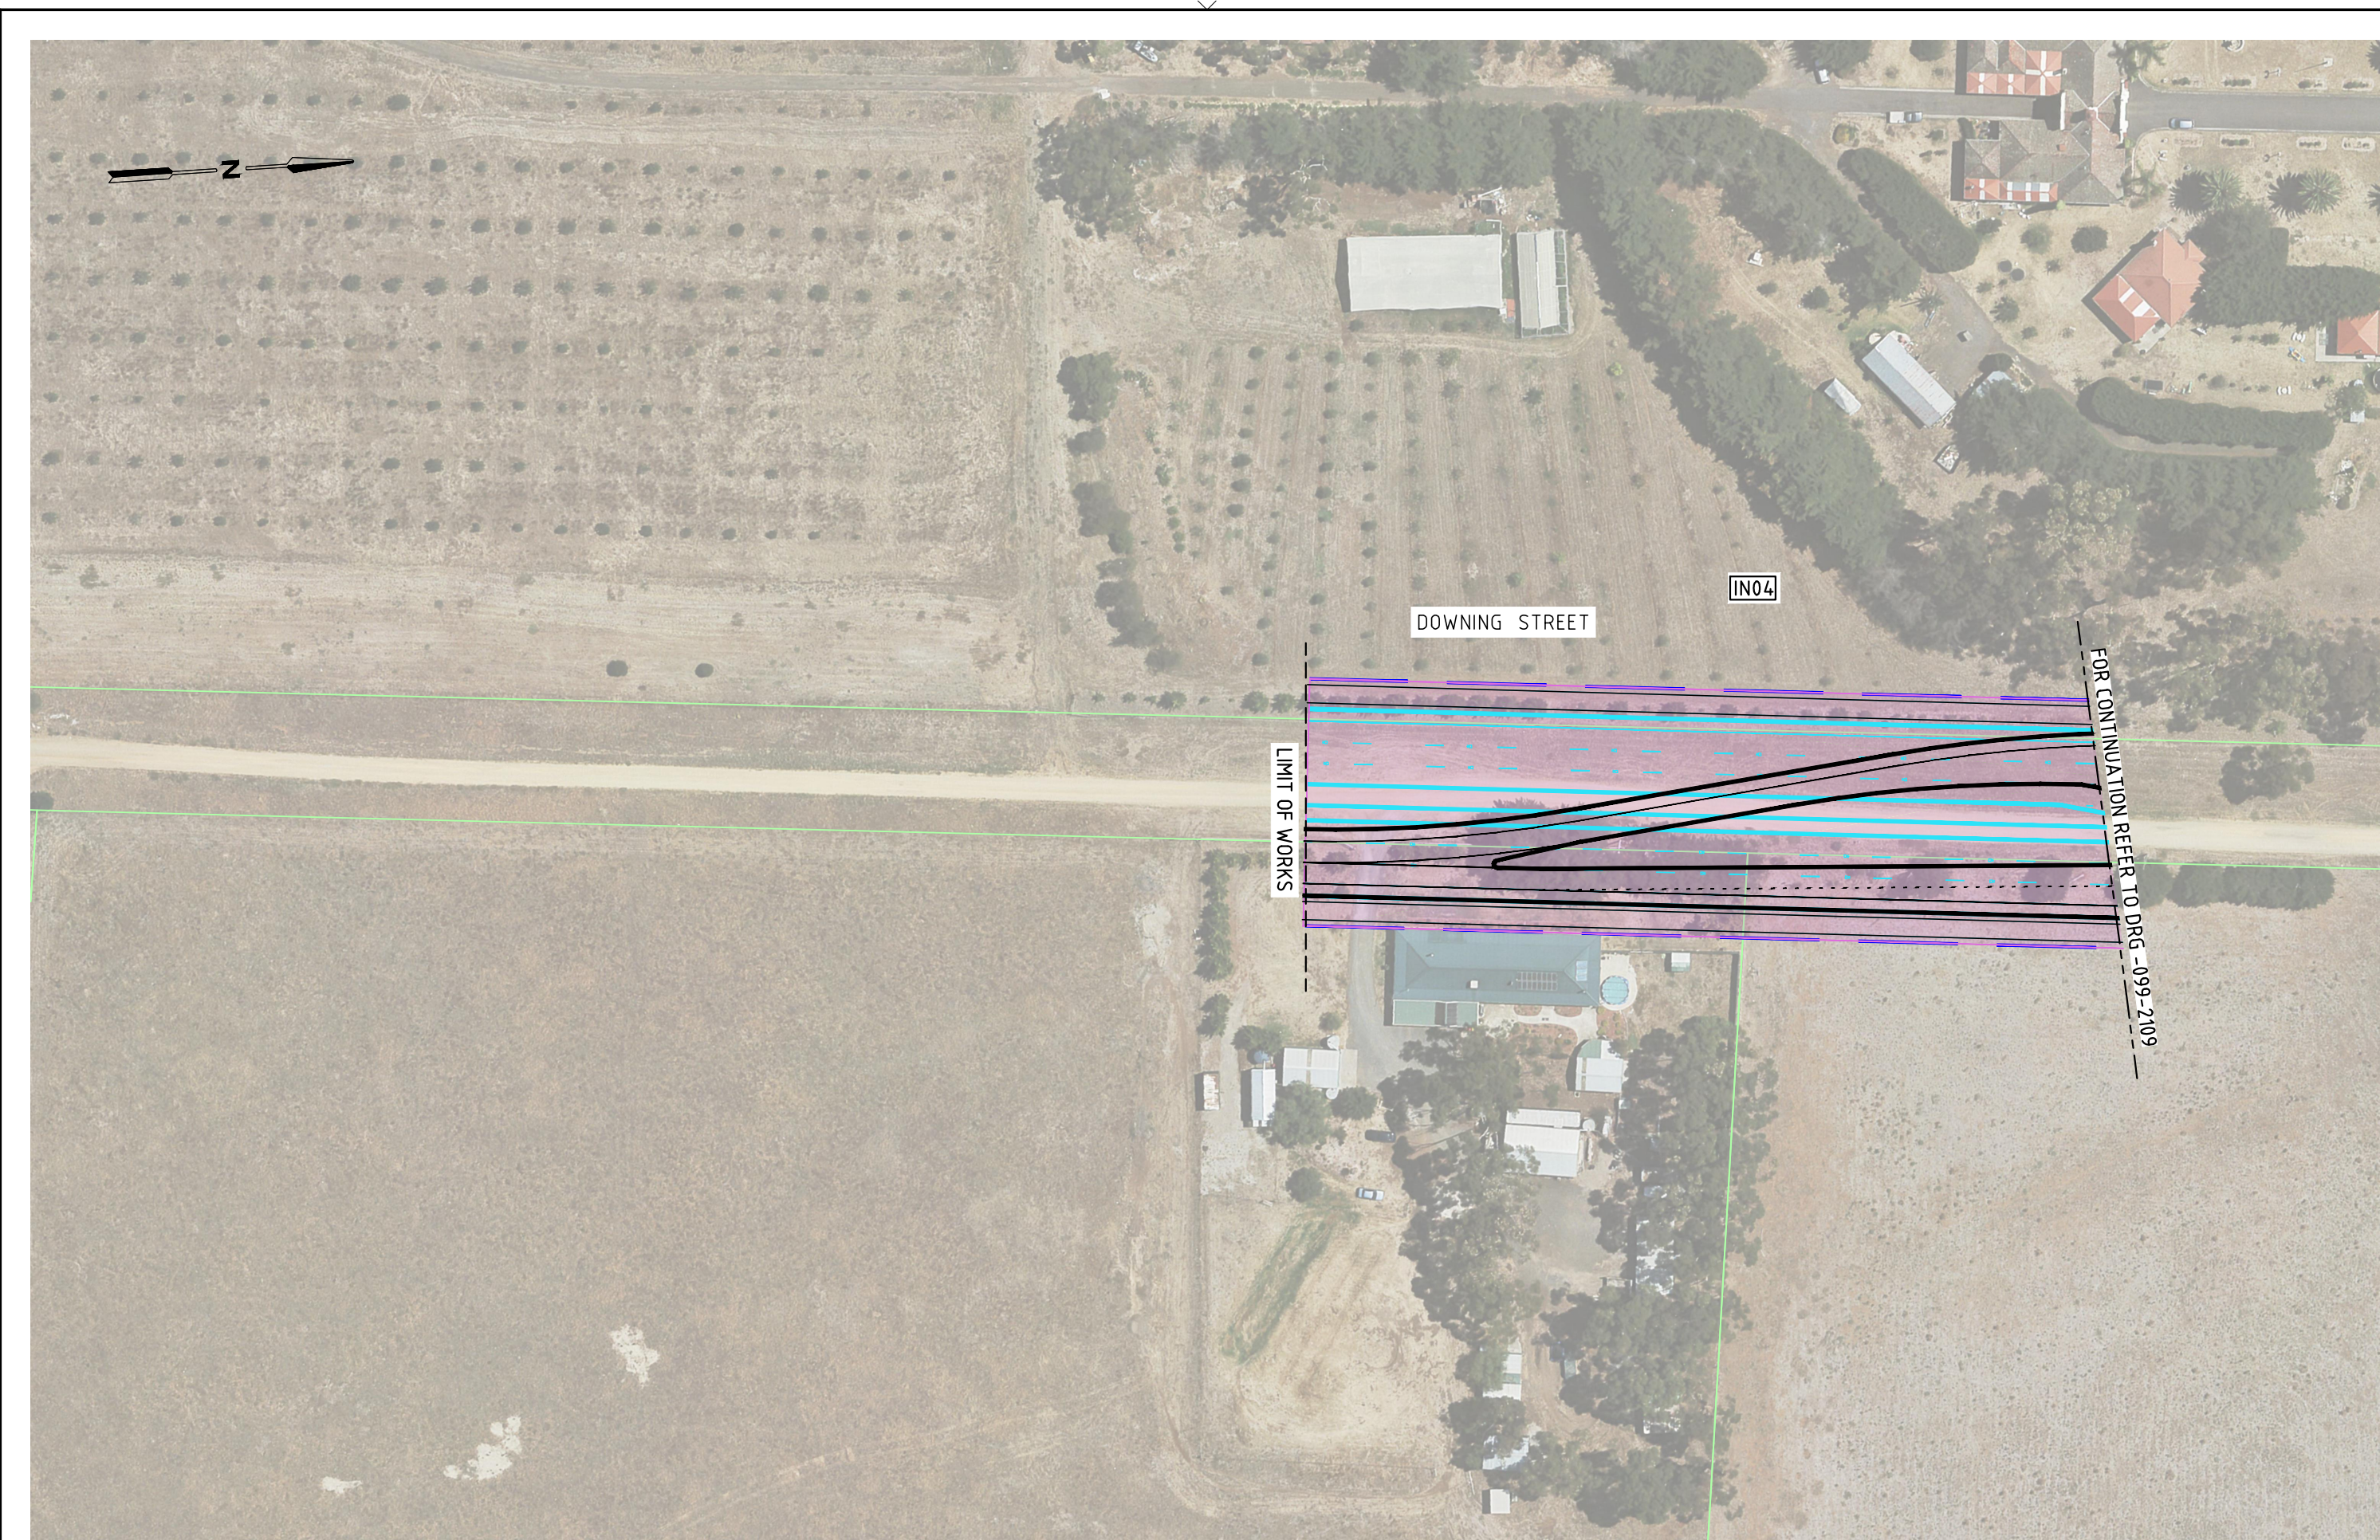

150 mm ON ORIGINAL

K:\Projects\30041114\CAD\DWG\30041114-00-099-2108(B).dwg

15 May 2015 15:47:11

| ISSUE | DATE | AMENDMENT / ISSUE DESCRIPTION | APPROVAL |
|-------|------------|--|----------|
| A | 20.10.2014 | ISSUED FOR REVIEW | D006 |
| B | 30.04.2015 | STAKEHOLDER REVIEW COMMENTS INCORPORATED | D010 |

| TITLE | NAME |
|------------------|-------|
| DRAFTSMAN | D. C. |
| DRAFTING CHECK | J. H. |
| DESIGNER | G. C. |
| DESIGN CHECK | D. B. |
| PROJECT MANAGER | D. B. |
| PROJECT DIRECTOR | D. B. |

| SCALES AT A1 SIZE DRAWING | |
|---------------------------|--|
| SCALE 1:500 @A1 | |

DESIGNER

SMEC AUSTRALIA PTY LTD
 © ACN 065 475 149
 LEVEL 10, 71 QUEENS ROAD
 MELBOURNE VIC. 3004
 PH 03 9514-1500 FAX 03 9514-1502


CLIENT

MPA METROPOLITAN PLANNING AUTHORITY

| PROJECT TITLE | SCALE | DRAWING STATUS | PROJECT / DRAWING No. | ISSUE |
|--|-------|----------------|-----------------------|-------|
| ROCKBANK PSP SHIRE OF MELTON INTERIM DESIGN ALIGNMENT PLAN SHEET 8 | 1:500 | | 30041114-00-099-2108 | B |

| APPROVED | DATE |
|----------|------|
| | |

FOR CONTINUATION REFER TO DRG -099-2108

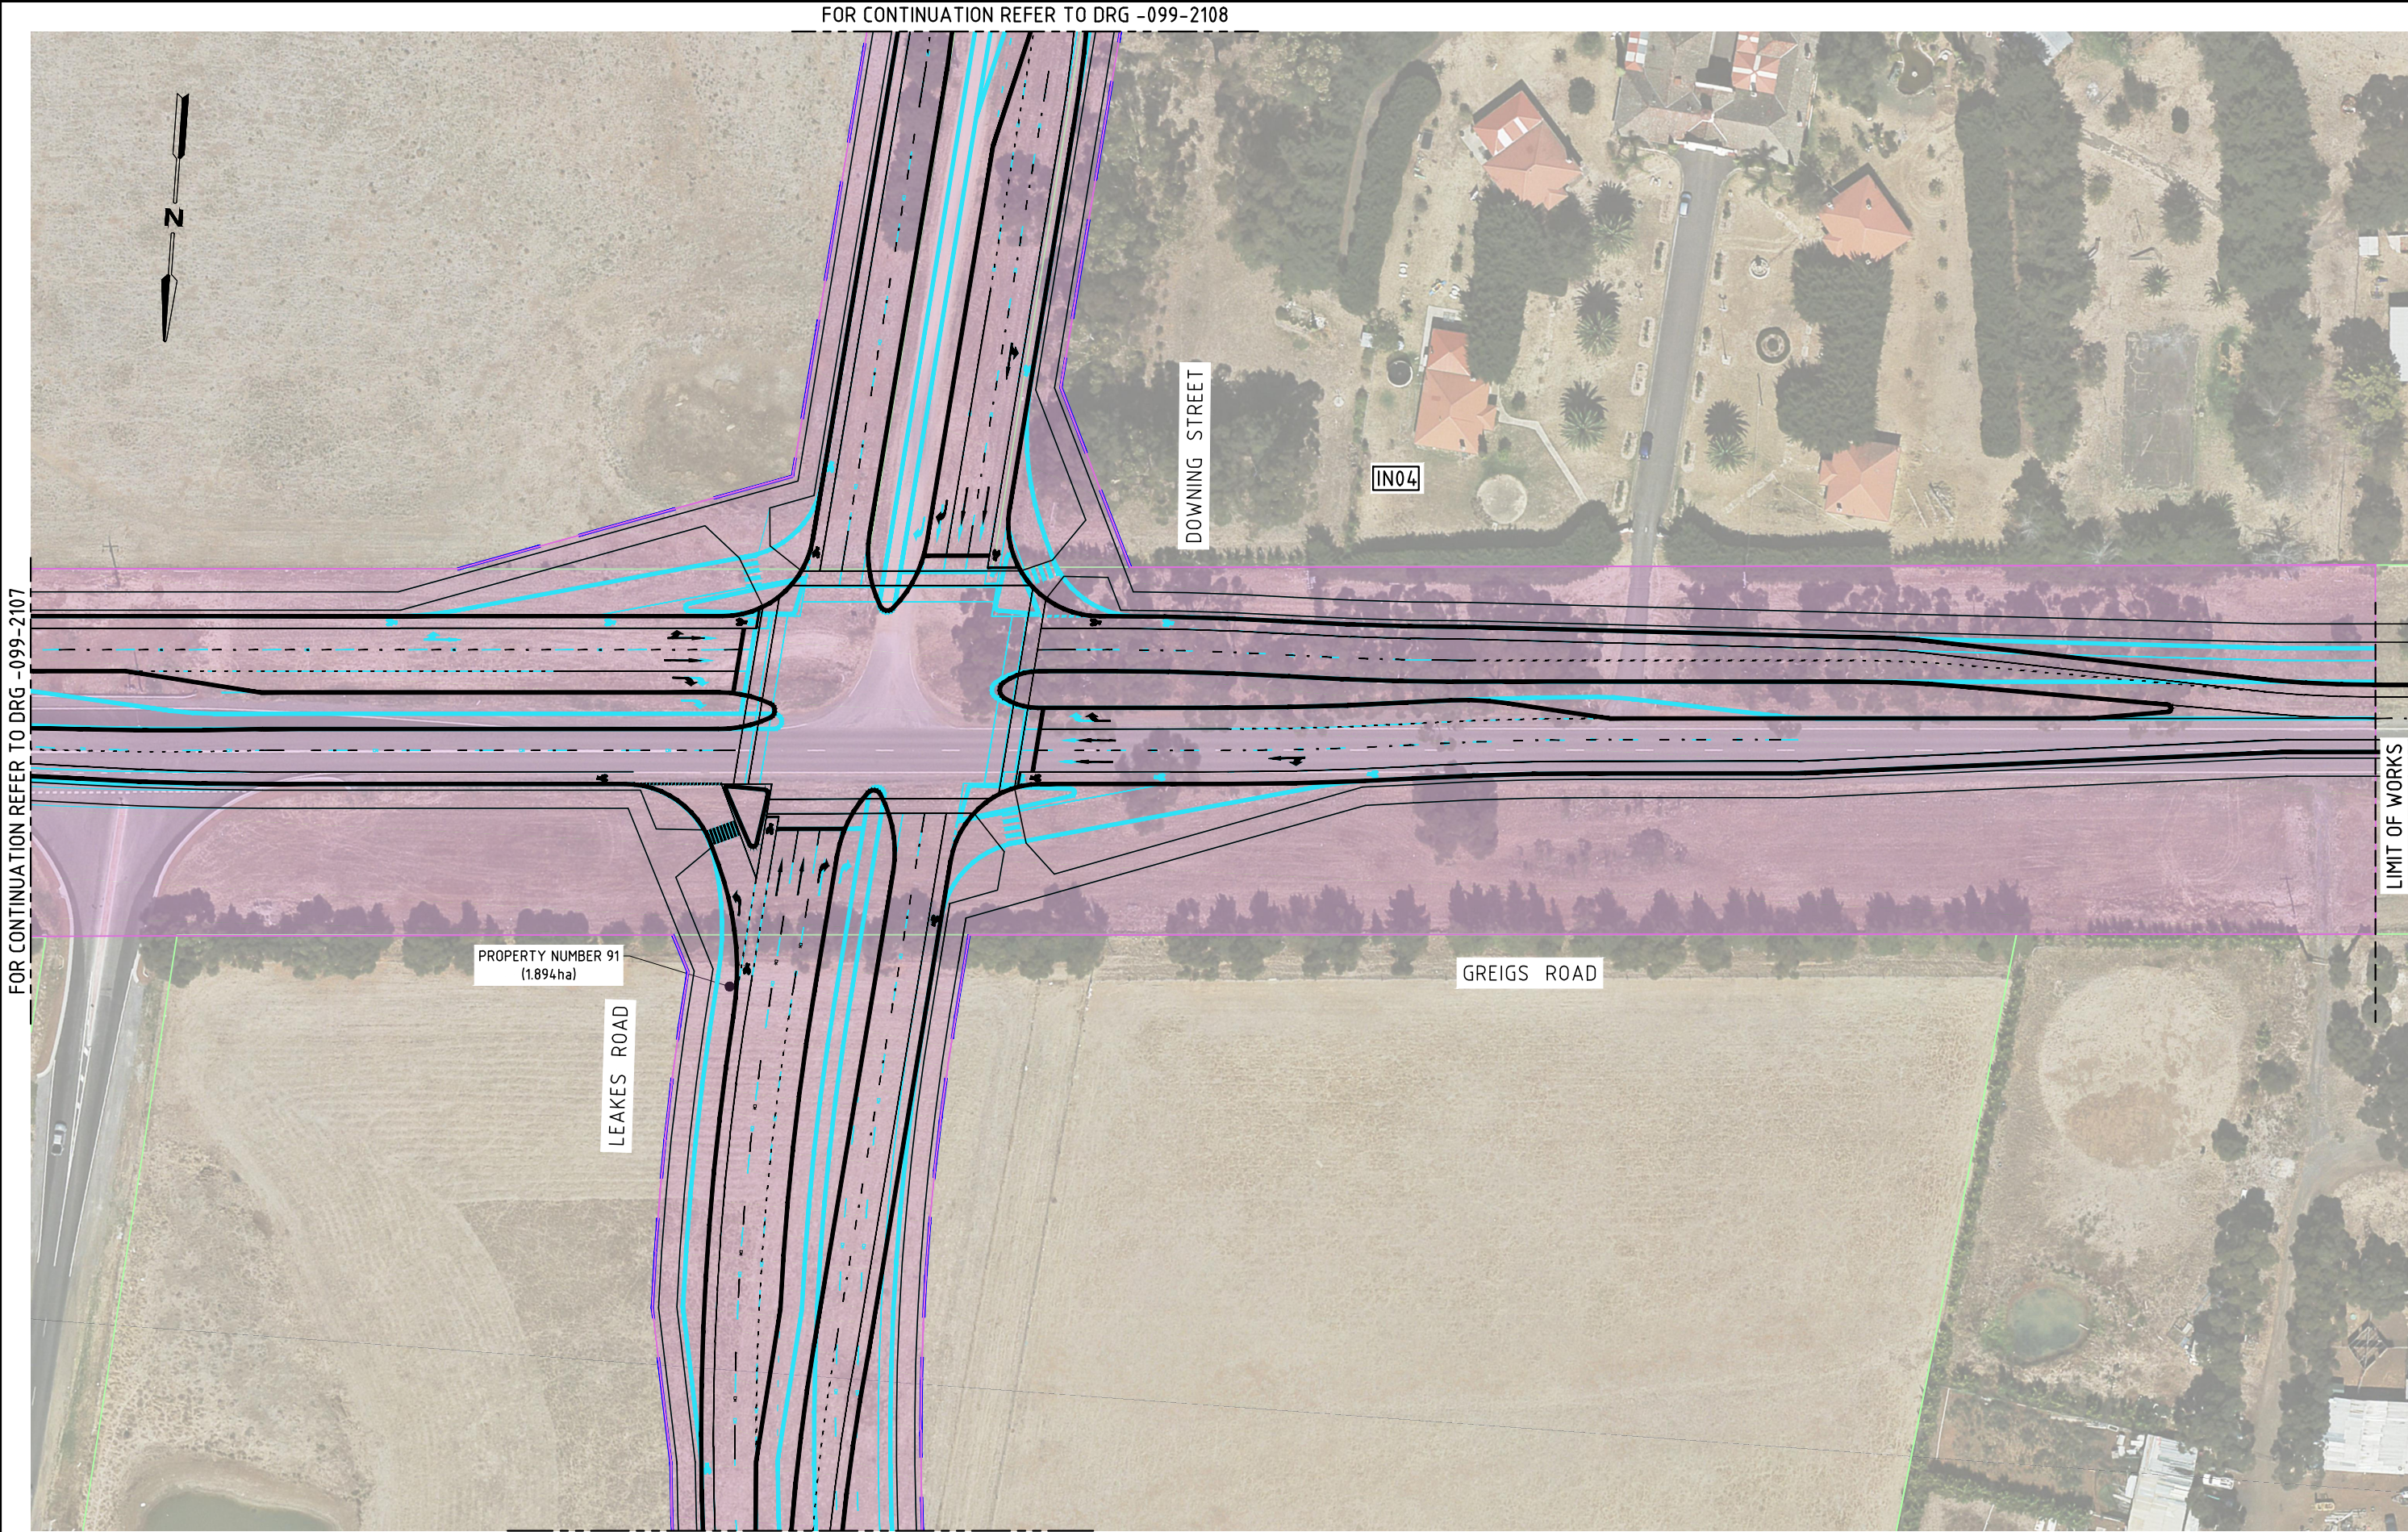

FOR CONTINUATION REFER TO DRG -099-2107

LIMIT OF WORKS

PROPERTY NUMBER 91
(1.894 ha)

LEAKES ROAD

DOWNING STREET

IN04

GREIGS ROAD

FOR CONTINUATION REFER TO DRG -099-2110

150 mm ON ORIGINAL
150
140
130
120
110
100
90
80
70
60
50

K:\Projects\30041114\CAD\DWG\30041114-00-099-2109[B].dwg

15 May 2015 15:47:36

| ISSUE | DATE | AMENDMENT / ISSUE DESCRIPTION | APPROVAL |
|-------|------------|--|----------|
| A | 20.10.2014 | ISSUED FOR REVIEW | D006 |
| B | 30.04.2015 | STAKEHOLDER REVIEW COMMENTS INCORPORATED | D010 |

| TITLE | NAME |
|------------------|-------|
| DRAFTSMAN | D. C. |
| DRAFTING CHECK | J. H. |
| DESIGNER | G. C. |
| DESIGN CHECK | D. B. |
| PROJECT MANAGER | D. B. |
| PROJECT DIRECTOR | D. B. |

| SCALES AT A1 SIZE DRAWING | |
|---------------------------|--|
| SCALE 1:500 @A1 | |

DESIGNER


SMC AUSTRALIA PTY LTD
 © ACN 065 475 149
 LEVEL 10, 71 QUEENS ROAD
 MELBOURNE VIC. 3004
 PH 03 9514-1500 FAX 03 9514-1502

CLIENT

MPA METROPOLITAN PLANNING AUTHORITY

| PROJECT TITLE | SCALE | DRAWING STATUS | PROJECT / DRAWING No. | ISSUE |
|--|-------|----------------|-----------------------|-------|
| ROCKBANK PSP SHIRE OF MELTON INTERIM DESIGN ALIGNMENT PLAN SHEET 9 | 1:500 | | 30041114-00-099-2109 | B |

| APPROVED | DATE |
|----------|------|
| | |

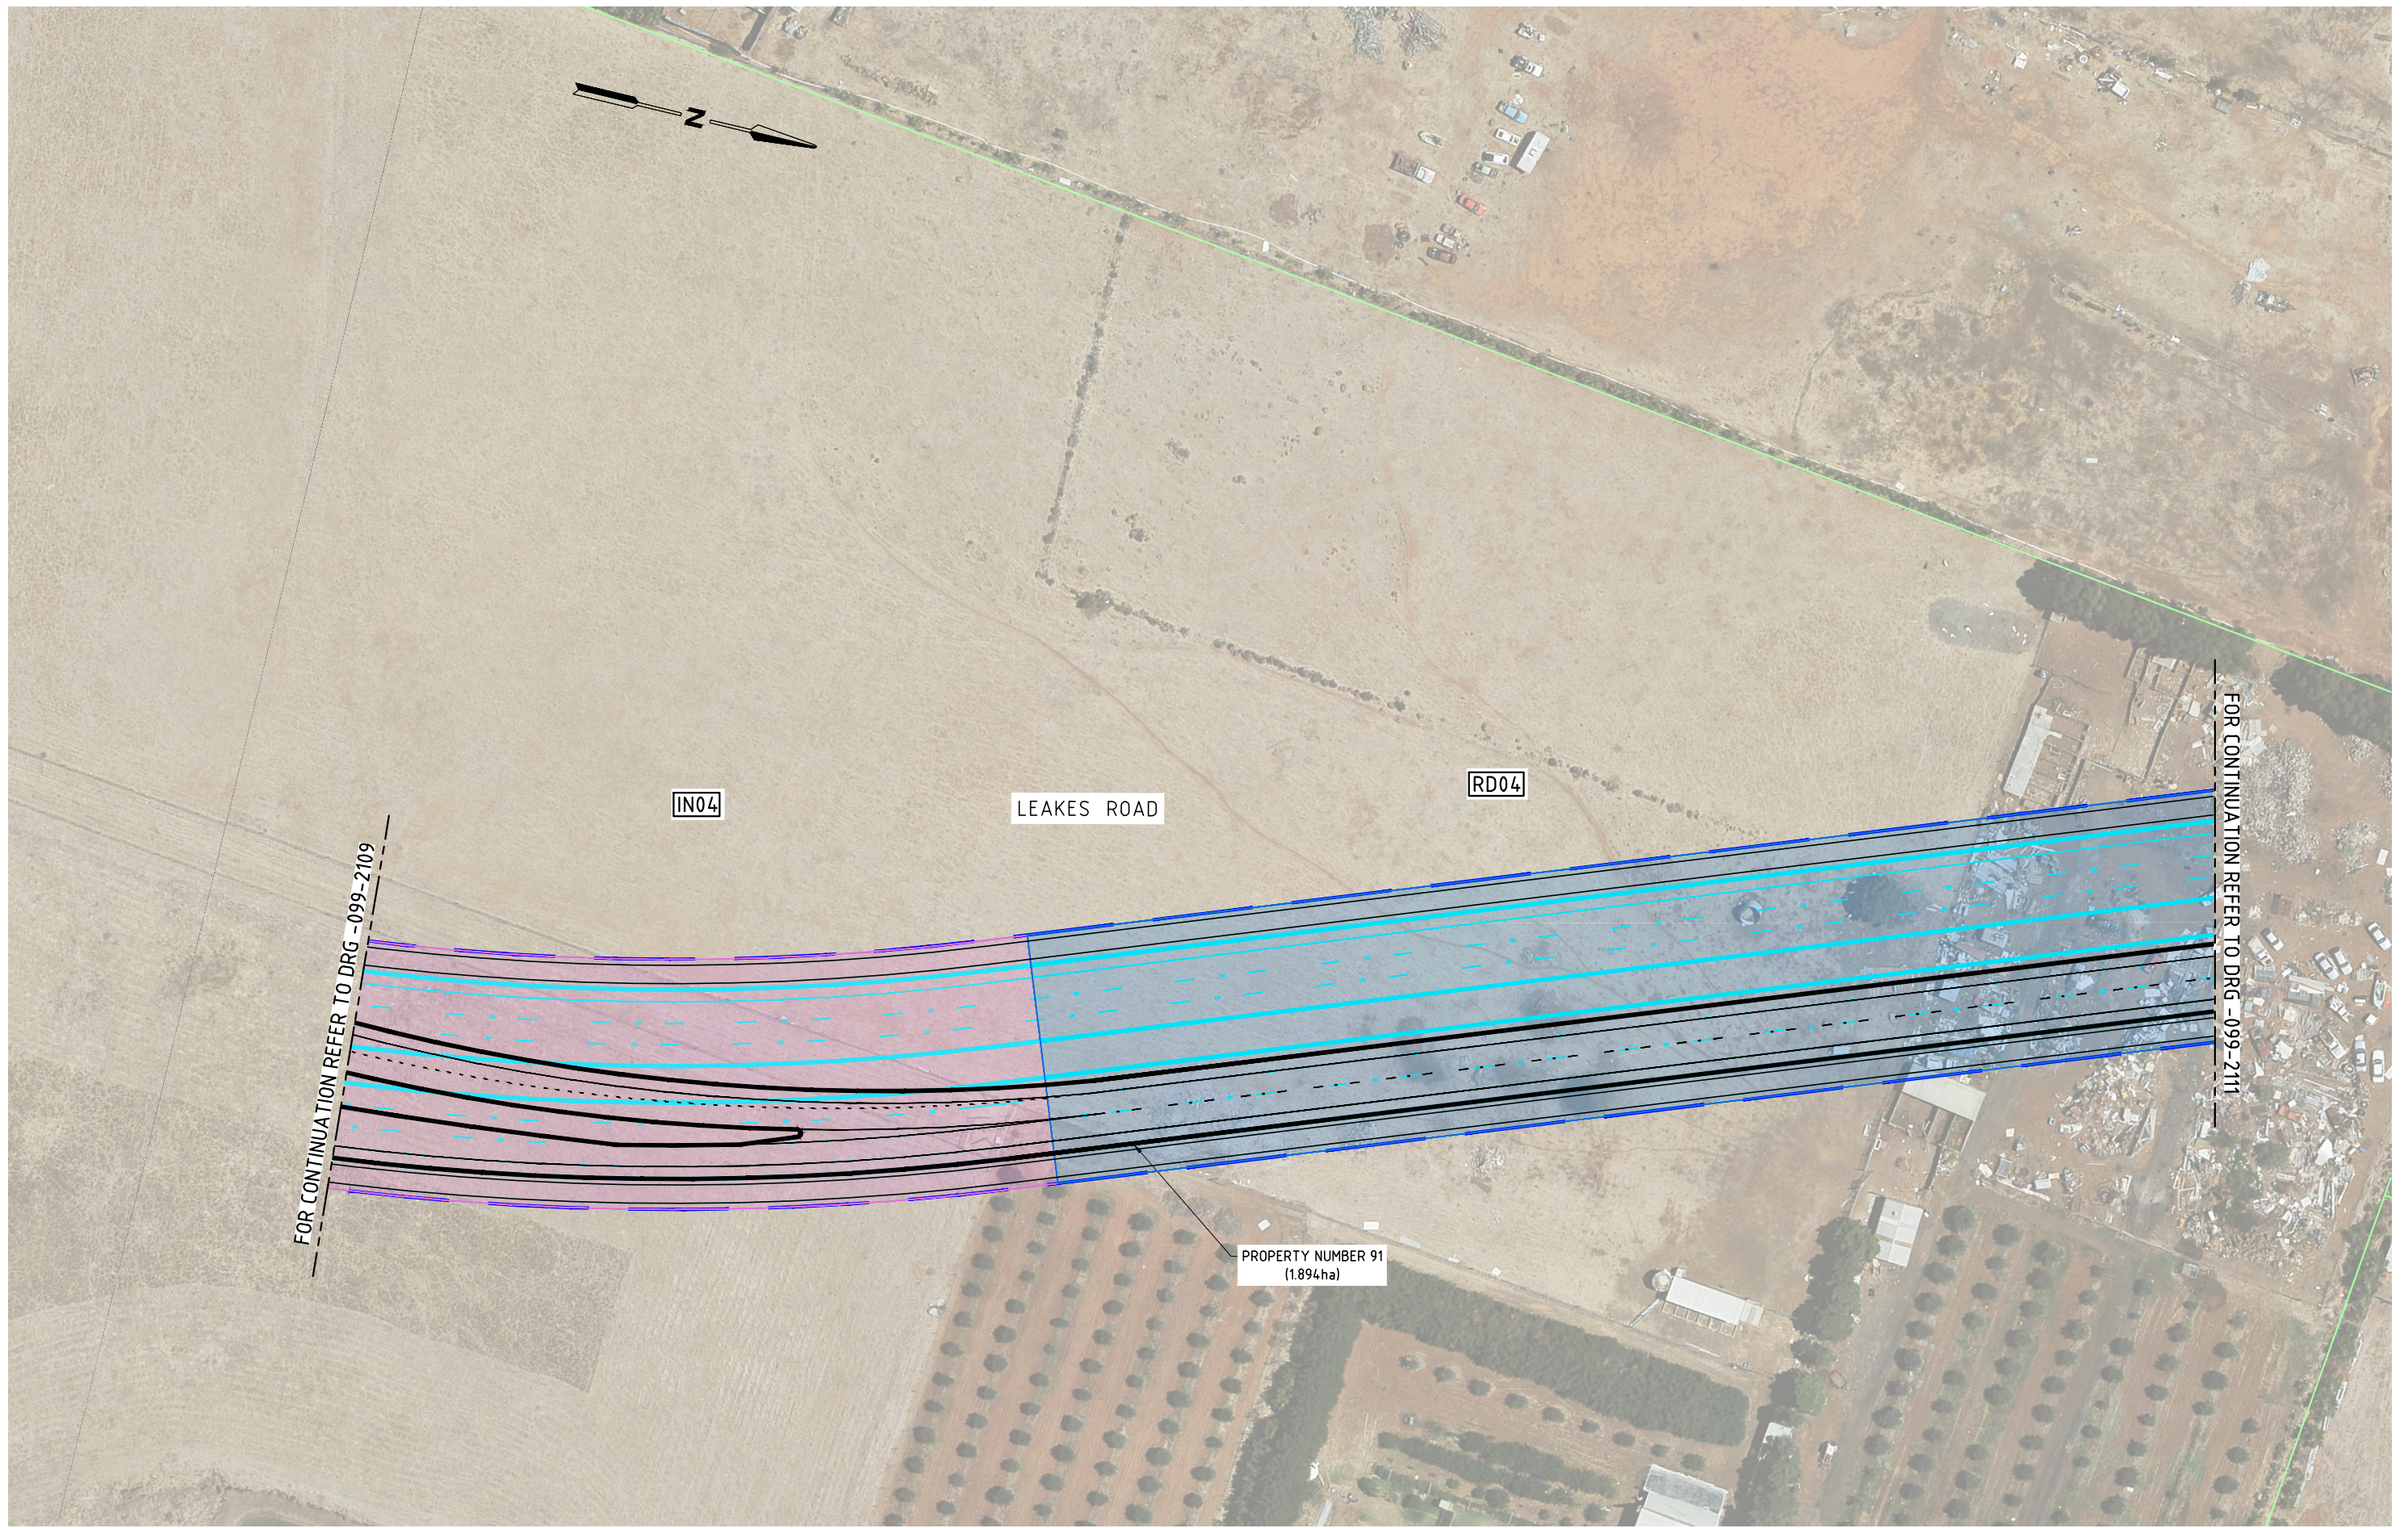

150 mm ON ORIGINAL

K:\Projects\30041114\CAD\DWG\30041114-00-099-2110(B).dwg

15 May 2015 15:48:02

| ISSUE | DATE | AMENDMENT / ISSUE DESCRIPTION | APPROVAL |
|-------|------------|--|----------|
| A | 20.10.2014 | ISSUED FOR REVIEW | D006 |
| B | 30.04.2015 | STAKEHOLDER REVIEW COMMENTS INCORPORATED | D010 |

| TITLE | NAME |
|------------------|-------|
| DRAFTSMAN | D. C. |
| DRAFTING CHECK | J. H. |
| DESIGNER | G. C. |
| DESIGN CHECK | D. B. |
| PROJECT MANAGER | D. B. |
| PROJECT DIRECTOR | D. B. |

| SCALES AT A1 SIZE DRAWING | |
|---------------------------|--|
| SCALE 1:500 @A1 | |

DESIGNER

SMEC AUSTRALIA PTY LTD
 ACN 065 475 149
 LEVEL 10, 71 QUEENS ROAD
 MELBOURNE VIC. 3004
 PH 03 9514-1500 FAX 03 9514-1502

CLIENT

MPA METROPOLITAN PLANNING AUTHORITY

| PROJECT TITLE | SCALE | DRAWING STATUS | PROJECT / DRAWING No. | ISSUE |
|---|-------|----------------|-----------------------|-------|
| ROCKBANK PSP SHIRE OF MELTON INTERIM DESIGN ALIGNMENT PLAN SHEET 10 | 1:500 | | 30041114-00-099-2110 | B |


| APPROVED | DATE |
|----------|------|
| | |

150 mm ON ORIGINAL

150
140
130
120
110
100
90
80
70
60
50
40
30
20
10
0

FOR CONTINUATION REFER TO DRG -099-2110

FOR CONTINUATION REFER TO DRG -099-2112

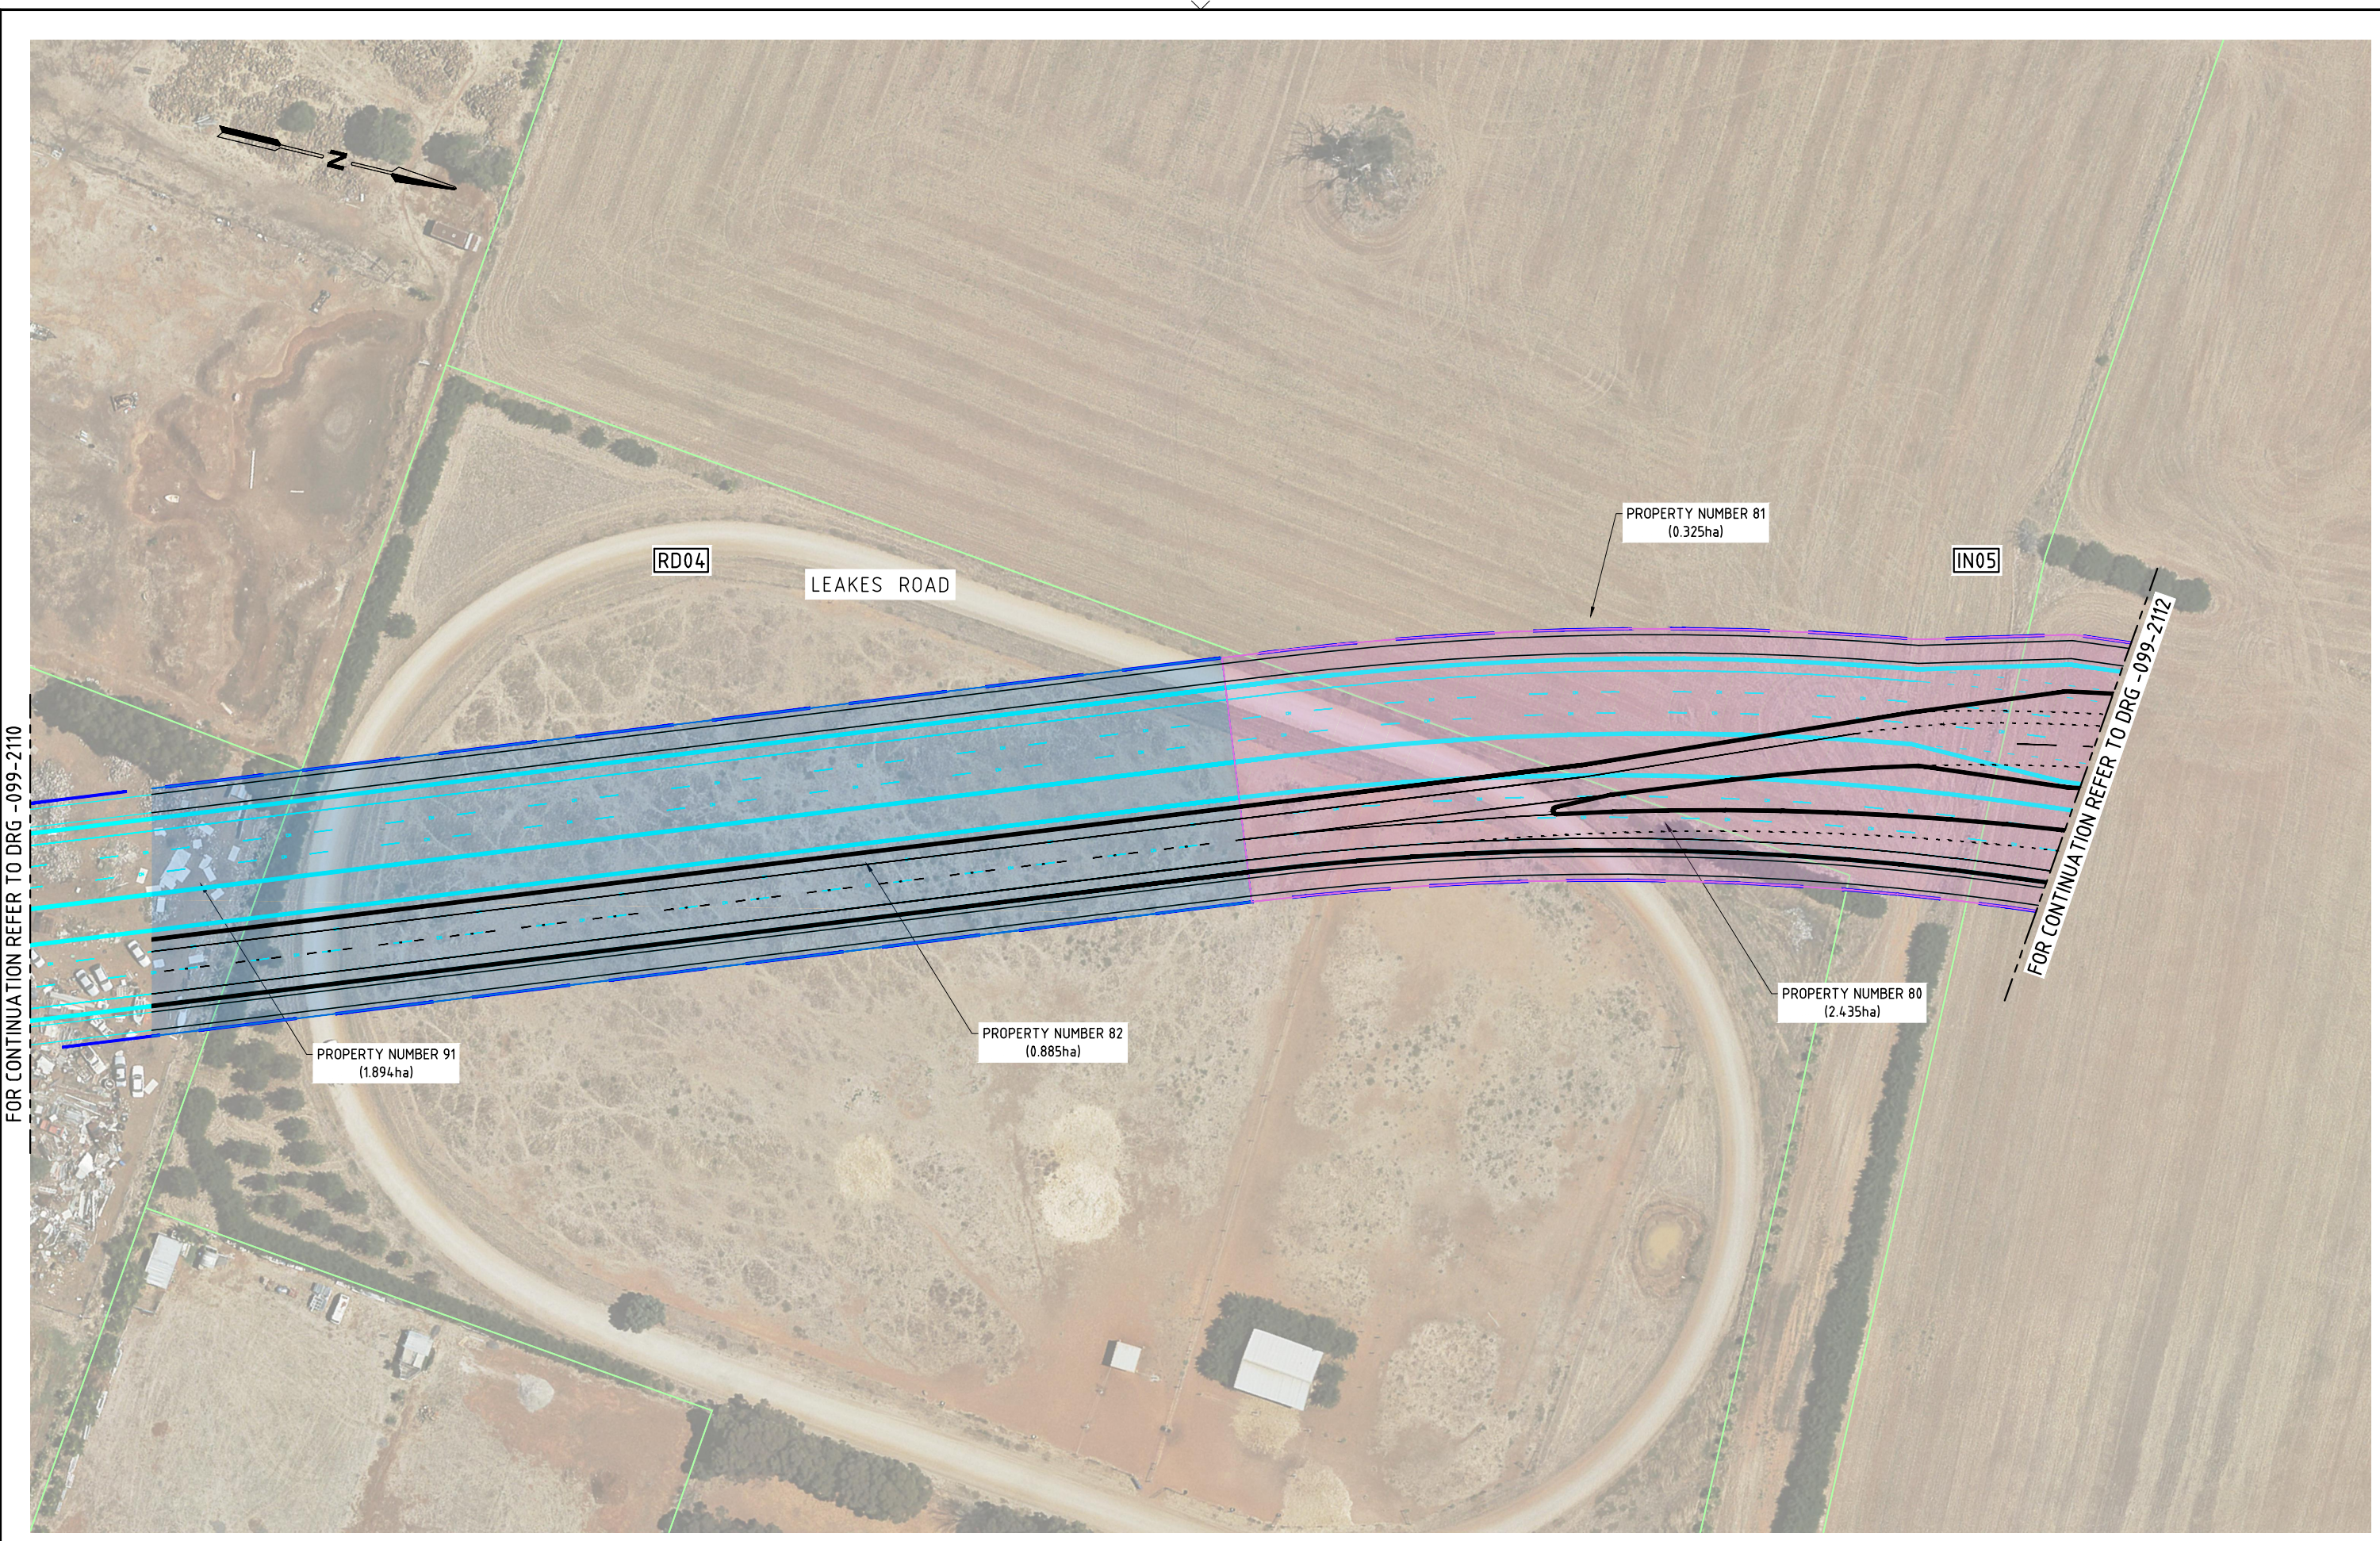

K:\Projects\30041114\CAD\DWG\30041114-00-099-2111\B.dwg

15 May 2015 15:48:32

| ISSUE | DATE | AMENDMENT / ISSUE DESCRIPTION | APPROVAL |
|-------|------------|--|----------|
| A | 20.10.2014 | ISSUED FOR REVIEW | D006 |
| B | 30.04.2015 | STAKEHOLDER REVIEW COMMENTS INCORPORATED | D010 |

| TITLE | NAME |
|------------------|-------|
| DRAFTSMAN | D. C. |
| DRAFTING CHECK | J. H. |
| DESIGNER | G. C. |
| DESIGN CHECK | D. B. |
| PROJECT MANAGER | D. B. |
| PROJECT DIRECTOR | D. B. |

| SCALES AT A1 SIZE DRAWING | |
|---------------------------|--|
| SCALE 1:500 @A1 | |

DESIGNER

SMEC AUSTRALIA PTY LTD
 © ACN 065 475 149
 LEVEL 10, 71 QUEENS ROAD
 MELBOURNE VIC. 3004
 PH 03 9514-1500 FAX 03 9514-1502

CLIENT

MPA METROPOLITAN PLANNING AUTHORITY

| PROJECT TITLE | SCALE | DRAWING STATUS | PROJECT / DRAWING No. | ISSUE |
|---|-------|----------------|-----------------------|-------|
| ROCKBANK PSP SHIRE OF MELTON INTERIM DESIGN ALIGNMENT PLAN SHEET 11 | 1:500 | | 30041114-00-099-2111 | B |

| APPROVED | DATE |
|----------|------|
| | |

FOR CONTINUATION REFER TO DRG -099-2117



LEAKES ROAD

PROPERTY NUMBER 76
(1.063ha)

EAST - WEST CONNECTOR ROAD

LIMIT OF WORKS

EAST - WEST ARTERIAL ROAD

IN05

PROPERTY NUMBER 80
(2.435ha)

FOR CONTINUATION REFER TO DRG -099-2111

FOR CONTINUATION REFER TO DRG -099-2113

150 mm ON ORIGINAL
150
140
130
120
110
100
90
80
70
60
50

K:\Projects\30041114\CAD\DWG\30041114-00-099-2112[B].dwg

15 May 2015

15.4.5

| ISSUE | DATE | AMENDMENT / ISSUE DESCRIPTION | APPROVAL |
|-------|------------|--|----------|
| A | 20.10.2014 | ISSUED FOR REVIEW | D006 |
| B | 30.04.2015 | STAKEHOLDER REVIEW COMMENTS INCORPORATED | D010 |

| TITLE | NAME |
|------------------|-------|
| DRAFTSMAN | D. C. |
| DRAFTING CHECK | J. H. |
| DESIGNER | G. C. |
| DESIGN CHECK | D. B. |
| PROJECT MANAGER | D. B. |
| PROJECT DIRECTOR | D. B. |

SCALES AT A1 SIZE DRAWING

SCALE 1:500 @A1

DESIGNER

SMC AUSTRALIA PTY LTD
 ACN 065 475 149
 LEVEL 10, 71 QUEENS ROAD
 MELBOURNE VIC. 3004
 PH 03 9514-1500 FAX 03 9514-1502

CLIENT

MPA METROPOLITAN PLANNING AUTHORITY

APPROVED _____ DATE _____

PROJECT TITLE

ROCKBANK PSP
SHIRE OF MELTON
INTERIM DESIGN
ALIGNMENT PLAN
SHEET 12

SCALE 1:500


DRAWING STATUS

PROJECT / DRAWING No. 30041114-00-099-2112

ISSUE B

FOR CONTINUATION REFER TO DRG -099-2114

FOR CONTINUATION REFER TO DRG -099-2112

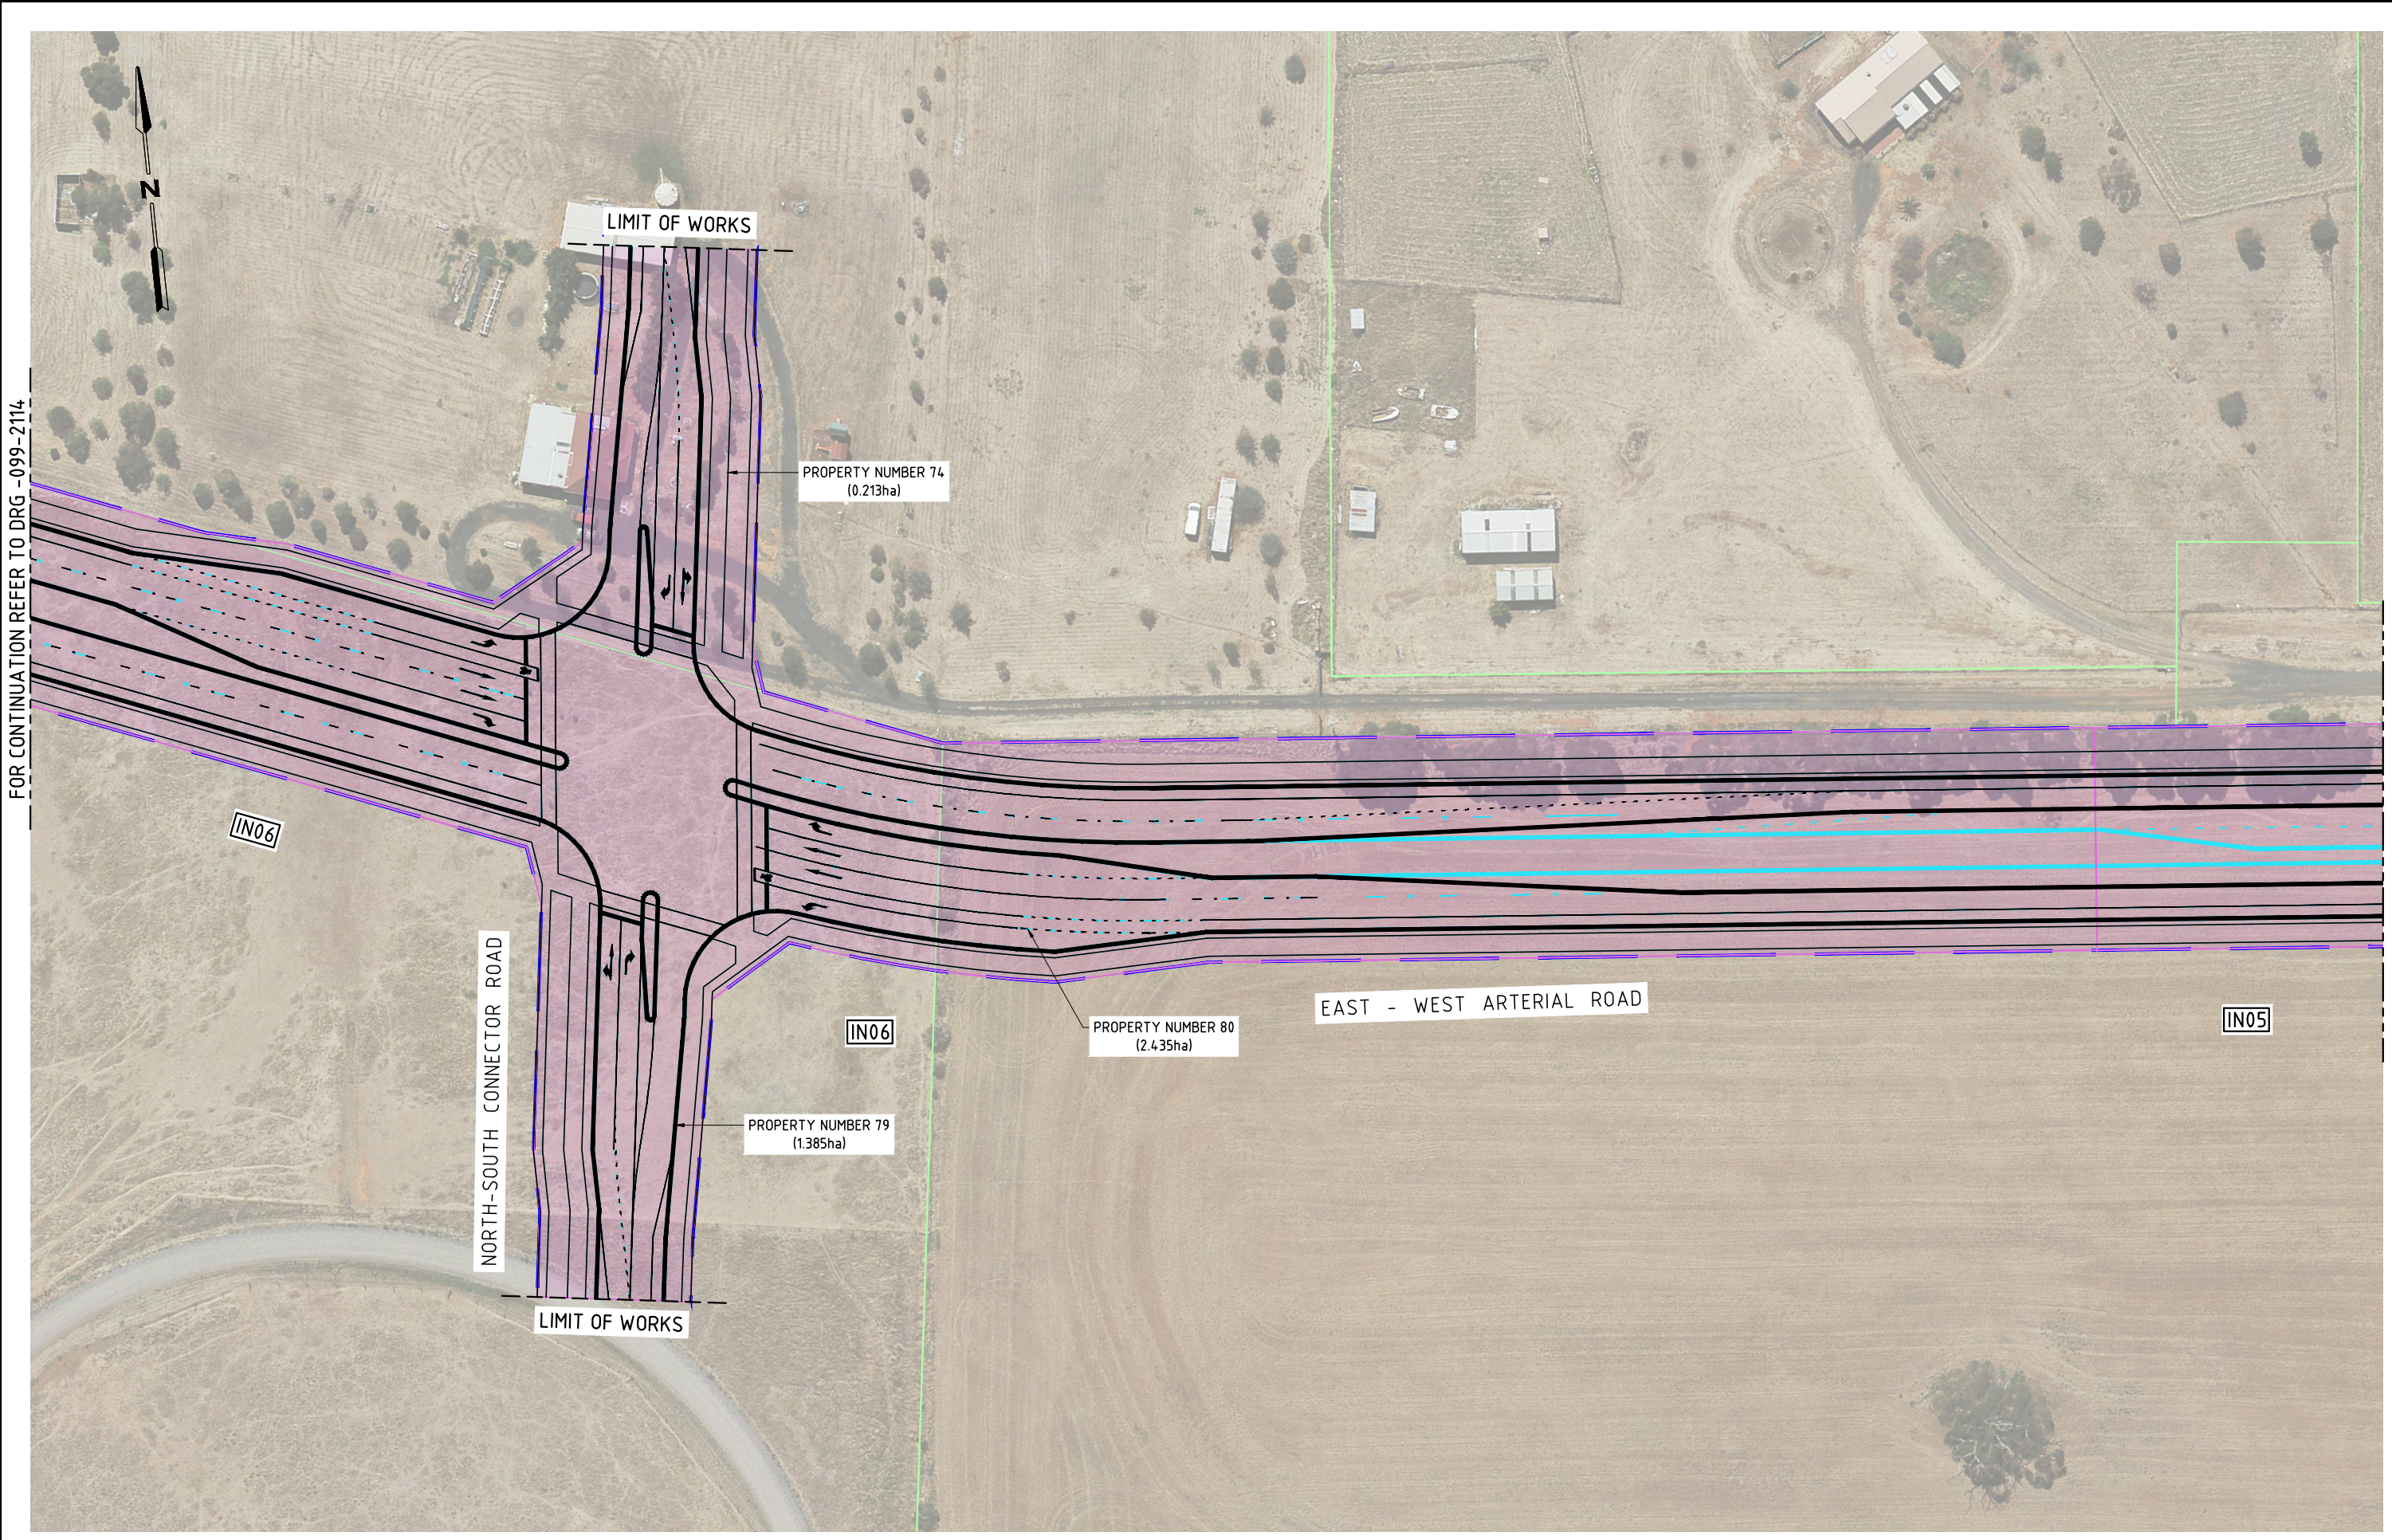

150 mm ON ORIGINAL
150
140
130
120
110
100
90
80
70
60
50
40
30
20
10
0

K:\Projects\30041114\CAD\DWG\30041114-00-099-2113\B.dwg

15 May 2015 15:49:26

| ISSUE | DATE | AMENDMENT / ISSUE DESCRIPTION | APPROVAL |
|-------|------------|--|----------|
| A | 20.10.2014 | ISSUED FOR REVIEW | D006 |
| B | 30.04.2015 | STAKEHOLDER REVIEW COMMENTS INCORPORATED | D010 |

| TITLE | NAME |
|------------------|-------|
| DRAFTSMAN | D. C. |
| DRAFTING CHECK | J. H. |
| DESIGNER | G. C. |
| DESIGN CHECK | D. B. |
| PROJECT MANAGER | D. B. |
| PROJECT DIRECTOR | D. B. |

| SCALES AT A1 SIZE DRAWING | |
|---------------------------|--|
| SCALE 1:500 @A1 | |

DESIGNER **SMEC AUSTRALIA PTY LTD**
 © ACN 065 475 149
 LEVEL 10, 71 QUEENS ROAD
 MELBOURNE VIC. 3004
 PH 03 9514-1500 FAX 03 9514-1502

CLIENT **METROPOLITAN PLANNING AUTHORITY**

| PROJECT TITLE | SCALE | DRAWING STATUS | PROJECT / DRAWING No. | ISSUE |
|---|-------|----------------|-----------------------|-------|
| ROCKBANK PSP SHIRE OF MELTON INTERIM DESIGN ALIGNMENT PLAN SHEET 13 | 1:500 | | 30041114-00-099-2113 | B |

| APPROVED | DATE |
|----------|------|
| | |



150 mm ON ORIGINAL
 0 10 20 30 40 50 60 70 80 90 100 110 120 130 140 150


K:\Projects\30041114\CAD\DWG\30041114-00-099-2114[B].dwg

15 May 2015 15:49:52

| ISSUE | DATE | AMENDMENT / ISSUE DESCRIPTION | APPROVAL |
|-------|------------|--|----------|
| A | 20.10.2014 | ISSUED FOR REVIEW | D006 |
| B | 30.04.2015 | STAKEHOLDER REVIEW COMMENTS INCORPORATED | D010 |

| TITLE | NAME |
|------------------|-------|
| DRAFTSMAN | D. C. |
| DRAFTING CHECK | J. H. |
| DESIGNER | G. C. |
| DESIGN CHECK | D. B. |
| PROJECT MANAGER | D. B. |
| PROJECT DIRECTOR | D. B. |

| TITLE | NAME |
|------------------|-------|
| DRAFTSMAN | D. C. |
| DRAFTING CHECK | J. H. |
| DESIGNER | G. C. |
| DESIGN CHECK | D. B. |
| PROJECT MANAGER | D. B. |
| PROJECT DIRECTOR | D. B. |

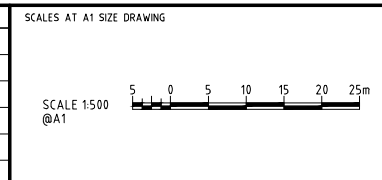

DESIGNER

SMEC AUSTRALIA PTY LTD
 © ACN 065 475 149
 LEVEL 10, 71 QUEENS ROAD
 MELBOURNE VIC. 3004
 PH 03 9514-1500 FAX 03 9514-1502

CLIENT


MPA METROPOLITAN PLANNING AUTHORITY

APPROVED _____ DATE _____

PROJECT TITLE

ROCKBANK PSP
 SHIRE OF MELTON
 INTERIM DESIGN
 ALIGNMENT PLAN
 SHEET 14

SCALE 1:500 DRAWING STATUS PROJECT / DRAWING No. 30041114-00-099-2114 ISSUE B

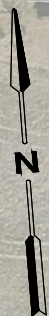

EAST - WEST ARTERIAL ROAD

PROPERTY NUMBER 77
(2.110ha)

IN07

RD06

FOR CONTINUATION REFER TO DRG -099-2116

FOR CONTINUATION REFER TO DRG -099-2114

150 mm ON ORIGINAL
150
140
130
120
110
100
90
80
70
60
50
40
30
20
10
0

K:\Projects\30041114\CAD\DWG\30041114-00-099-2115[B].dwg

15 May 2015 15:50:21

| ISSUE | DATE | AMENDMENT / ISSUE DESCRIPTION | APPROVAL |
|-------|------------|--|----------|
| A | 20.10.2014 | ISSUED FOR REVIEW | D006 |
| B | 30.04.2015 | STAKEHOLDER REVIEW COMMENTS INCORPORATED | D010 |

| TITLE | NAME |
|------------------|-------|
| DRAFTSMAN | D. C. |
| DRAFTING CHECK | J. H. |
| DESIGNER | G. C. |
| DESIGN CHECK | D. B. |
| PROJECT MANAGER | D. B. |
| PROJECT DIRECTOR | D. B. |

| TITLE | NAME |
|------------------|-------|
| DRAFTSMAN | D. C. |
| DRAFTING CHECK | J. H. |
| DESIGNER | G. C. |
| DESIGN CHECK | D. B. |
| PROJECT MANAGER | D. B. |
| PROJECT DIRECTOR | D. B. |

SCALES AT A1 SIZE DRAWING

SCALE 1:500 @A1

DESIGNER

SMEC AUSTRALIA PTY LTD
 © ACN 065 475 149
 LEVEL 10, 71 QUEENS ROAD
 MELBOURNE VIC. 3004
 PH 03 9514-1500 FAX 03 9514-1502

CLIENT

MPA METROPOLITAN PLANNING AUTHORITY


APPROVED _____ DATE _____

PROJECT TITLE

ROCKBANK PSP
SHIRE OF MELTON
INTERIM DESIGN
ALIGNMENT PLAN
SHEET 15

SCALE 1:500 DRAWING STATUS PROJECT / DRAWING No. 30041114-00-099-2115 ISSUE B

FOR CONTINUATION REFER TO DRG. -099-2128

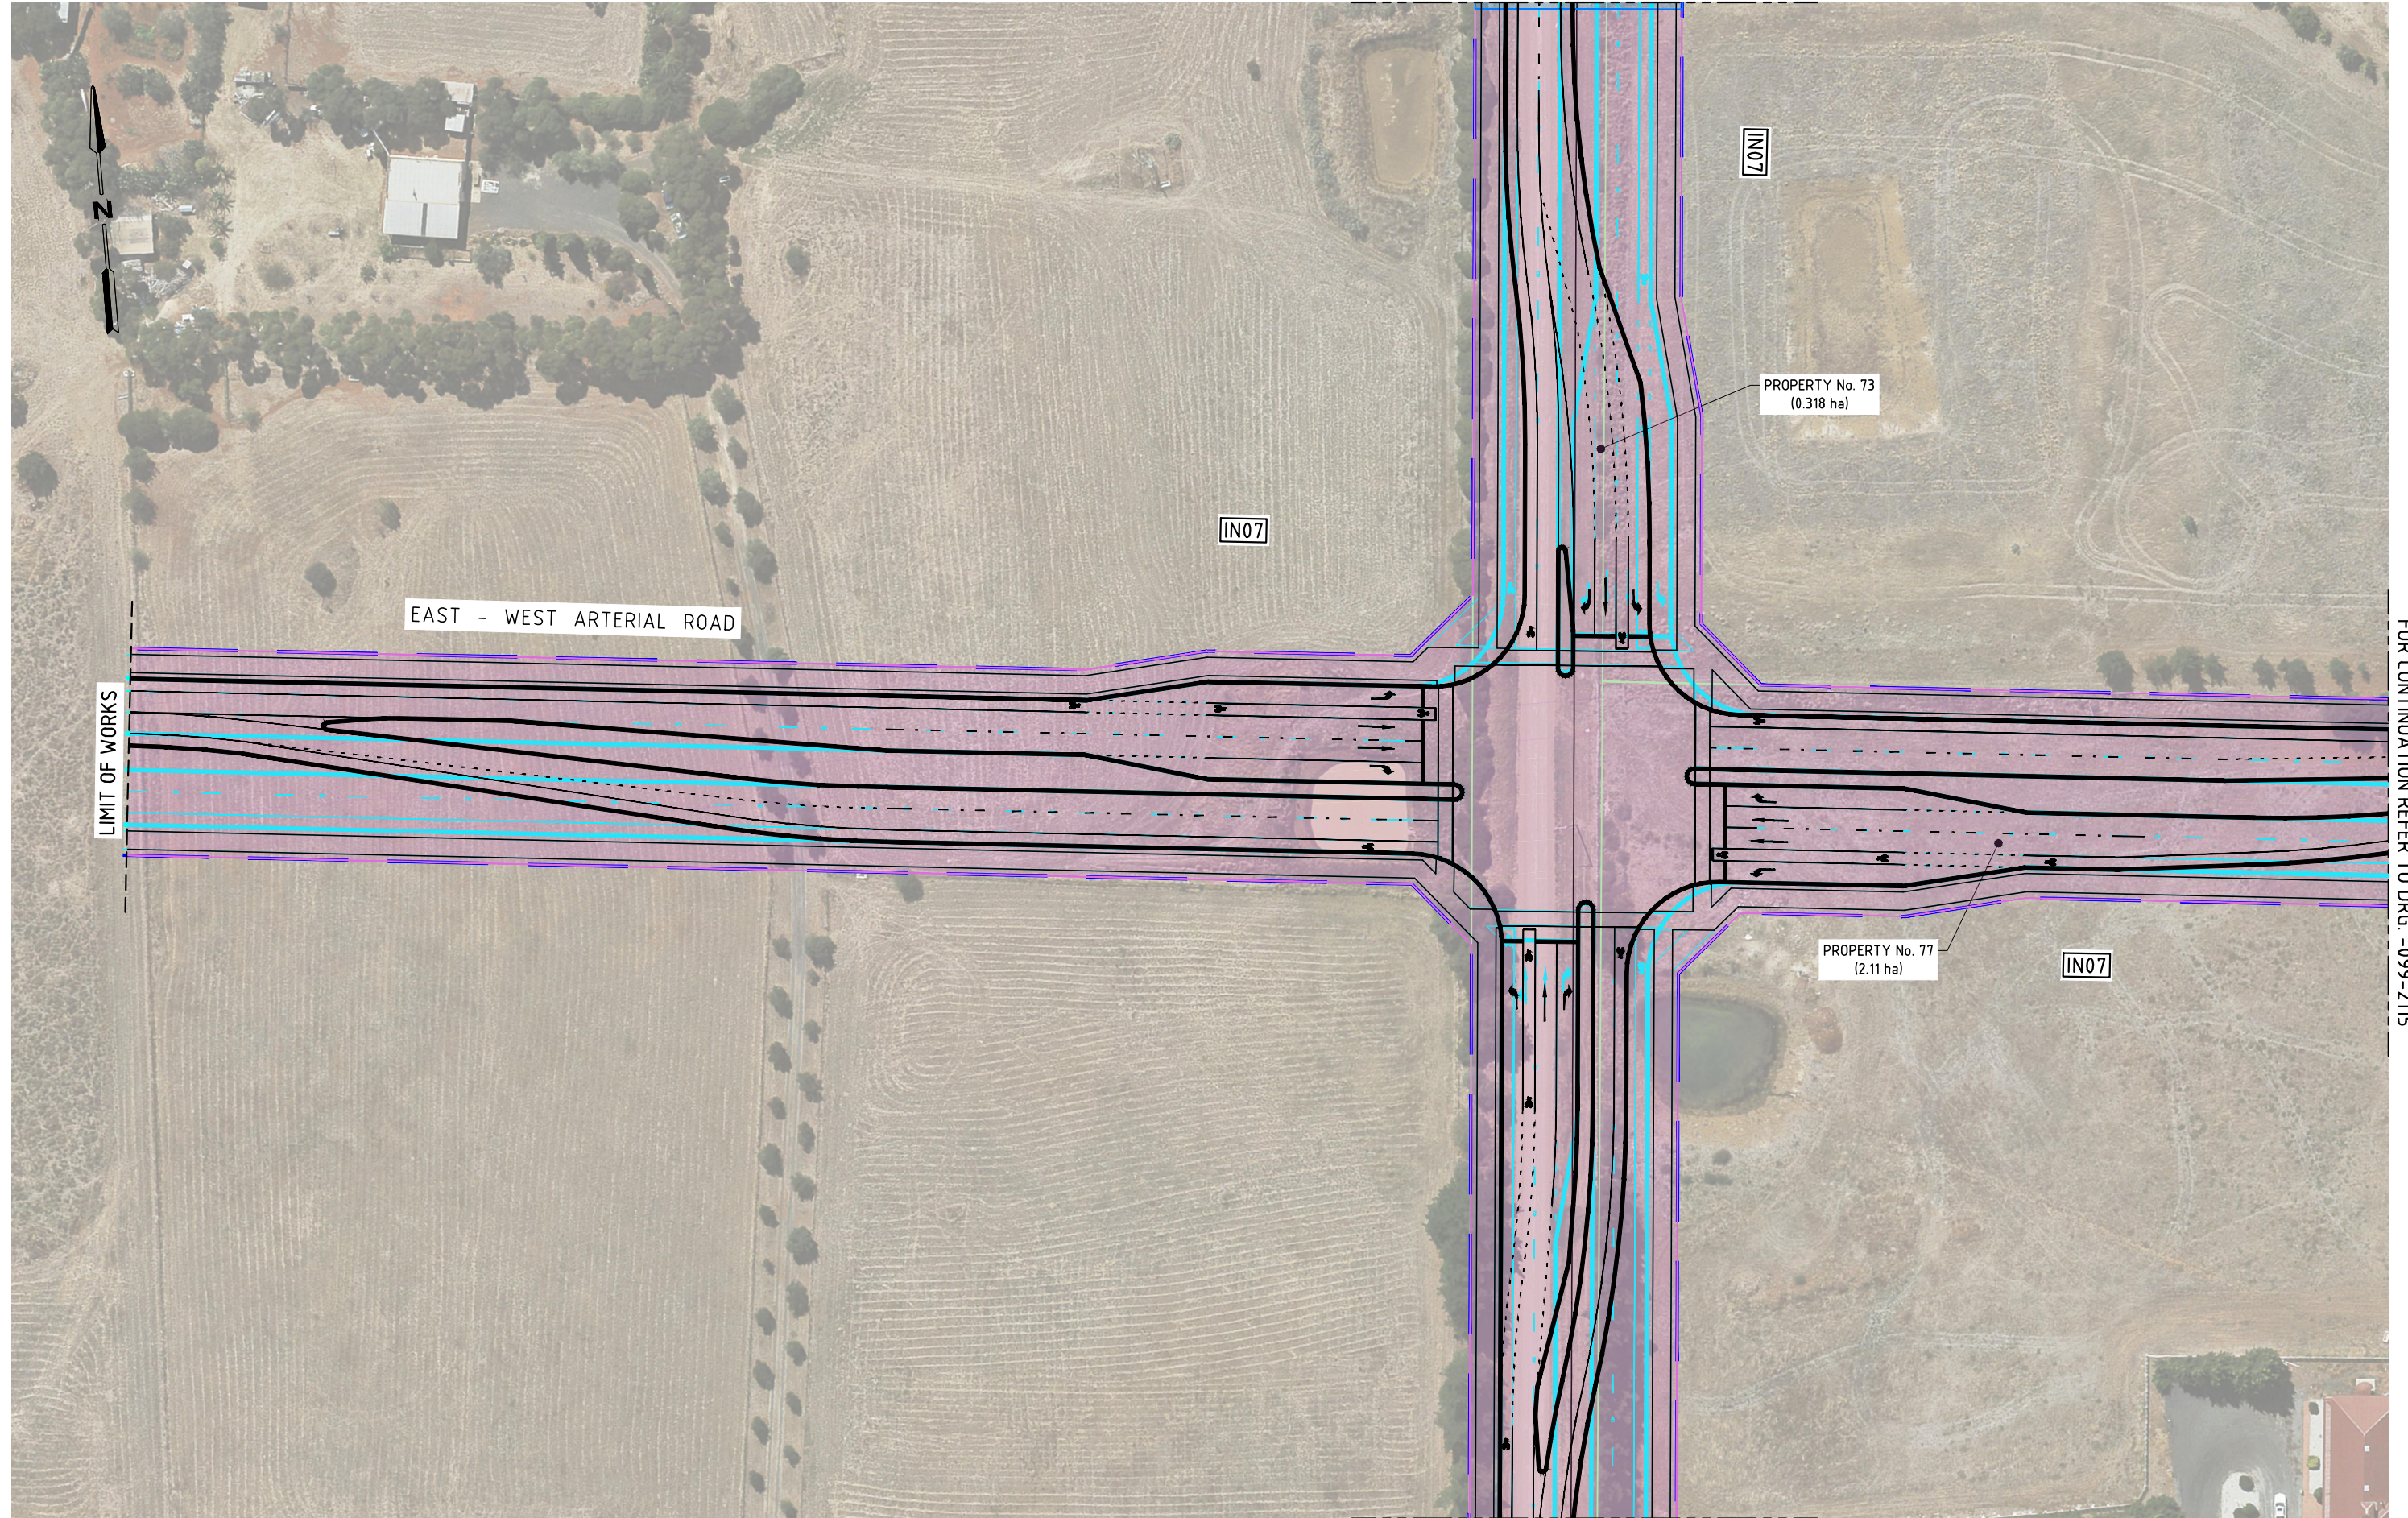

FOR CONTINUATION REFER TO DRG. -099-2115

FOR CONTINUATION REFER TO DRG. -099-2129

150 mm ON ORIGINAL
50
40
30
20
10
0

K:\Projects\30041114\CAD\DWG\30041114-00-099-2116(C).dwg

15 May 2015 15:50:45

| ISSUE | DATE | AMENDMENT / ISSUE DESCRIPTION | APPROVAL |
|-------|------------|--|----------|
| A | 20.10.2014 | ISSUED FOR REVIEW | D006 |
| B | 24.10.2014 | ISSUED FOR REVIEW | D007 |
| C | 30.04.2015 | STAKEHOLDER REVIEW COMMENTS INCORPORATED | D010 |

| TITLE | NAME |
|------------------|-------|
| DRAFTSMAN | D. C. |
| DRAFTING CHECK | J. H. |
| DESIGNER | G. C. |
| DESIGN CHECK | D. B. |
| PROJECT MANAGER | D. B. |
| PROJECT DIRECTOR | D. B. |

| SCALES AT A1 SIZE DRAWING | |
|---------------------------|--|
| SCALE 1:500 @A1 | |

DESIGNER


SMEC AUSTRALIA PTY LTD
 ACN 065 475 149
 LEVEL 10, 71 QUEENS ROAD
 MELBOURNE VIC. 3004
 PH 03 9514-1500 FAX 03 9514-1502

CLIENT

MPA METROPOLITAN PLANNING AUTHORITY

| PROJECT TITLE | SCALE | DRAWING STATUS | PROJECT / DRAWING No. | ISSUE |
|---|----------|----------------|-----------------------|-------|
| ROCKBANK PSP SHIRE OF MELTON INTERIM DESIGN ALIGNMENT PLAN SHEET 16 | AS SHOWN | | 30041114-00-099-2116 | C |

| APPROVED | DATE |
|----------|------|
| | |

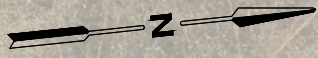

LEAKES ROAD

IN08

PROPERTY No. 76
(1.063 ha)

PROPERTY No. 71
(1.420 ha)

PROPERTY No. 73
(0.318 ha)

EAST - WEST CONNECTOR ROAD

LIMIT OF WORKS

FOR CONTINUATION REFER TO DRG. -099-2112

FOR CONTINUATION REFER TO DRG. -099-2118

150 mm ON ORIGINAL
0 10 20 30 40 50 60 70 80 90 100 110 120 130 140 150


K:\Projects\30041114\CAD\DWG\30041114-00-099-2117(B).dwg

15 May 2015 15:51:10

| ISSUE | DATE | AMENDMENT / ISSUE DESCRIPTION | APPROVAL |
|-------|------------|--|----------|
| A | 20.10.2014 | ISSUED FOR REVIEW | D006 |
| B | 30.04.2015 | STAKEHOLDER REVIEW COMMENTS INCORPORATED | D010 |

| TITLE | NAME |
|------------------|-------|
| DRAFTSMAN | D. C. |
| DRAFTING CHECK | J. H. |
| DESIGNER | G. C. |
| DESIGN CHECK | D. B. |
| PROJECT MANAGER | D. B. |
| PROJECT DIRECTOR | D. B. |

| TITLE | NAME |
|------------------|-------|
| DRAFTSMAN | D. C. |
| DRAFTING CHECK | J. H. |
| DESIGNER | G. C. |
| DESIGN CHECK | D. B. |
| PROJECT MANAGER | D. B. |
| PROJECT DIRECTOR | D. B. |

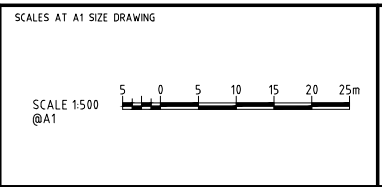

DESIGNER

SMEC AUSTRALIA PTY LTD
 © ACN 065 475 149
 LEVEL 10, 71 QUEENS ROAD
 MELBOURNE VIC. 3004
 PH 03 9514-1500 FAX 03 9514-1502

CLIENT

MPA METROPOLITAN PLANNING AUTHORITY


APPROVED _____ DATE _____

PROJECT TITLE

ROCKBANK PSP
SHIRE OF MELTON
INTERIM DESIGN
ALIGNMENT PLAN
SHEET 17

SCALE AS SHOWN DRAWING STATUS PROJECT / DRAWING No. 30041114-00-099-2117 ISSUE B

FOR CONTINUATION REFER TO DRG -099-2119

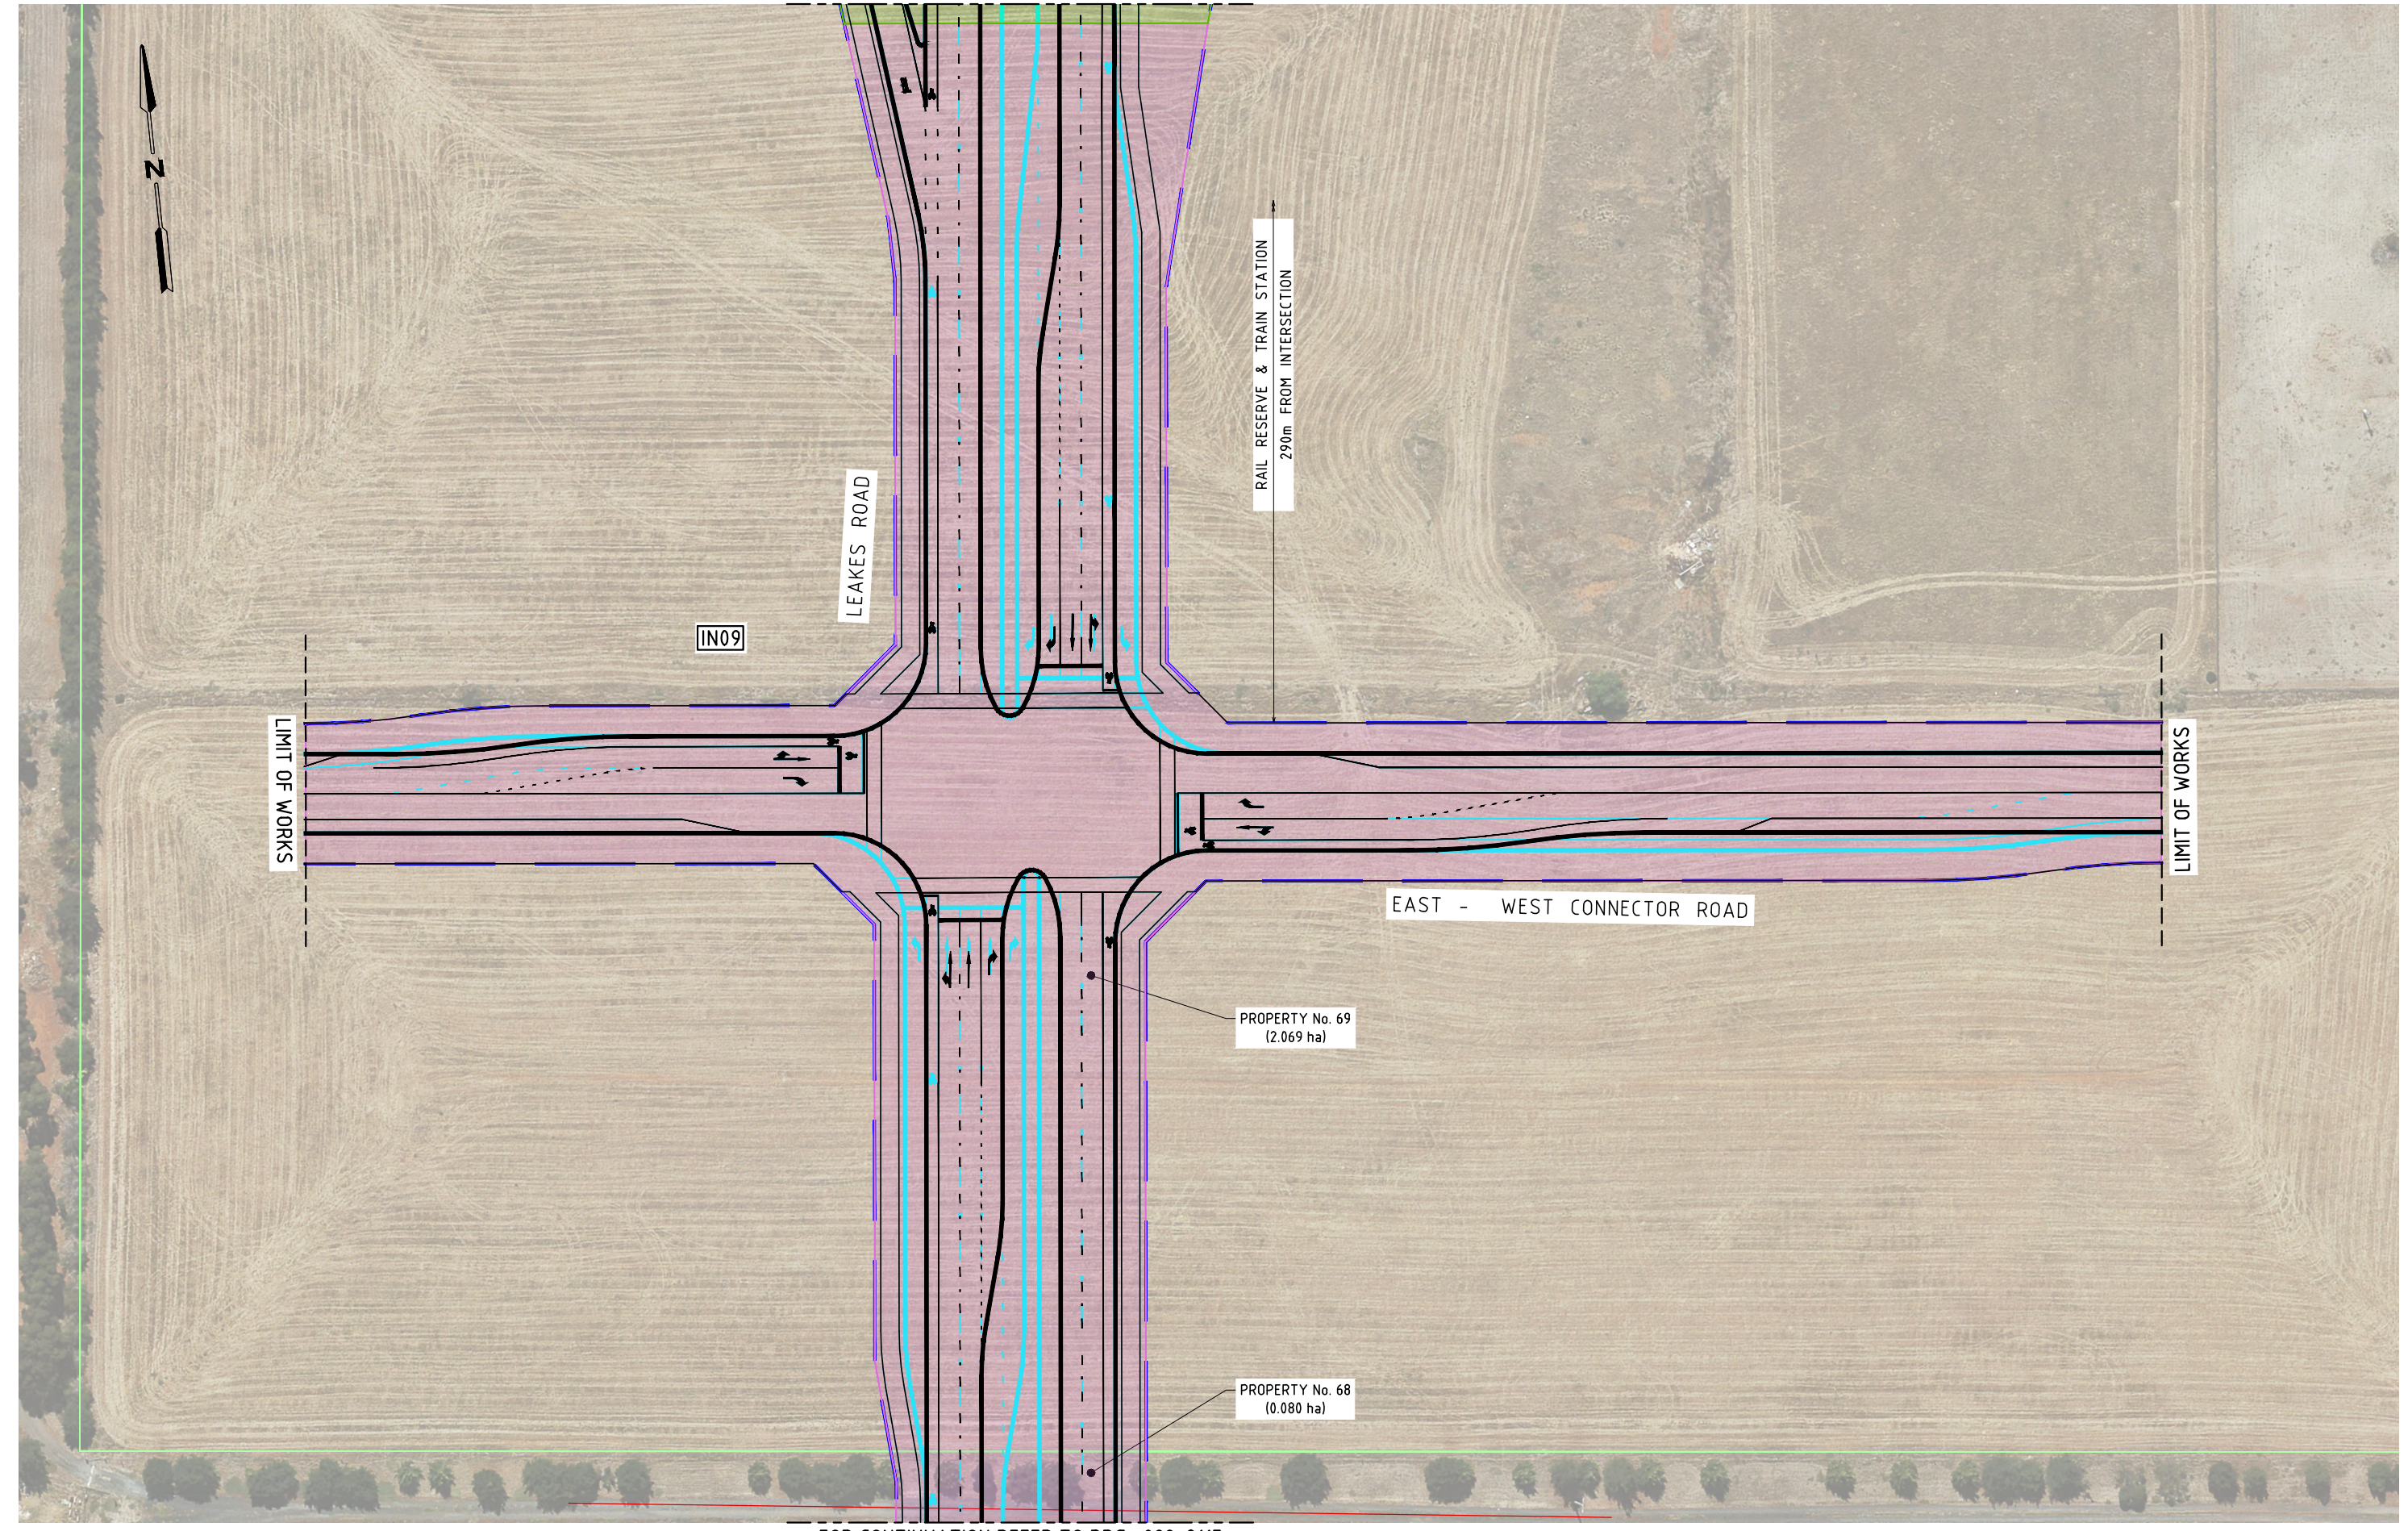

FOR CONTINUATION REFER TO DRG -099-2117

150 mm ON ORIGINAL
150
140
130
120
110
100
90
80
70
60
50

K:\Projects\30041114\CAD\DWG\30041114-00-099-2118(C).dwg

15 May 2015 15:51:35

| ISSUE | DATE | AMENDMENT / ISSUE DESCRIPTION | APPROVAL |
|-------|------------|--|----------|
| A | 20.10.2014 | ISSUED FOR REVIEW | D006 |
| B | 24.10.2014 | ISSUED FOR REVIEW | D007 |
| C | 30.04.2015 | STAKEHOLDER REVIEW COMMENTS INCORPORATED | D010 |

| TITLE | NAME |
|------------------|-------|
| DRAFTSMAN | D. C. |
| DRAFTING CHECK | J. H. |
| DESIGNER | G. C. |
| DESIGN CHECK | D. B. |
| PROJECT MANAGER | D. B. |
| PROJECT DIRECTOR | D. B. |

SCALES AT A1 SIZE DRAWING

SCALE 1:500 @A1

DESIGNER

SMEC AUSTRALIA PTY LTD
 © ACN 065 475 149
 LEVEL 10, 71 QUEENS ROAD
 MELBOURNE VIC. 3004
 PH 03 9514-1500 FAX 03 9514-1502

CLIENT

MPA METROPOLITAN PLANNING AUTHORITY

APPROVED _____ DATE _____

PROJECT TITLE

ROCKBANK PSP
 SHIRE OF MELTON
 INTERIM DESIGN
 ALIGNMENT PLAN
 SHEET 18

SCALE AS SHOWN DRAWING STATUS PROJECT / DRAWING No. 30041114-00-099-2118 ISSUE C