

150 mm ON ORIGINAL

0 10 20 30 40 50 60 70 80 90 100 110 120 130 140 150

K:\Projects\30041114\CAD\DWG\30041114-00-099-2119\B.dwg

15 May 2015 15:52:03

| ISSUE | DATE | AMENDMENT / ISSUE DESCRIPTION | APPROVAL |
|-------|------------|--|----------|
| A | 20.10.2014 | ISSUED FOR REVIEW | D006 |
| B | 30.04.2015 | STAKEHOLDER REVIEW COMMENTS INCORPORATED | D010 |

| TITLE | NAME |
|------------------|-------|
| DRAFTSMAN | D. C. |
| DRAFTING CHECK | J. H. |
| DESIGNER | G. C. |
| DESIGN CHECK | D. B. |
| PROJECT MANAGER | D. B. |
| PROJECT DIRECTOR | D. B. |

| SCALES AT A1 SIZE DRAWING | |
|---------------------------|--|
| SCALE 1:500 @A1 | |

DESIGNER

SMC AUSTRALIA PTY LTD
 © ACN 065 475 149
 LEVEL 10, 71 QUEENS ROAD
 MELBOURNE VIC. 3004
 PH 03 9514-1500 FAX 03 9514-1502

CLIENT


MPA METROPOLITAN PLANNING AUTHORITY

| APPROVED | DATE |
|----------|------|
| | |

| PROJECT TITLE | | SCALE | DRAWING STATUS | PROJECT / DRAWING No. | ISSUE |
|---|--|----------|----------------|-----------------------|-------|
| ROCKBANK PSP SHIRE OF MELTON INTERIM DESIGN ALIGNMENT PLAN SHEET 19 | | AS SHOWN | | 30041114-00-099-2119 | B |

FOR CONTINUATION REFER TO DRG -099-2119

FOR CONTINUATION REFER TO DRG -099-2121

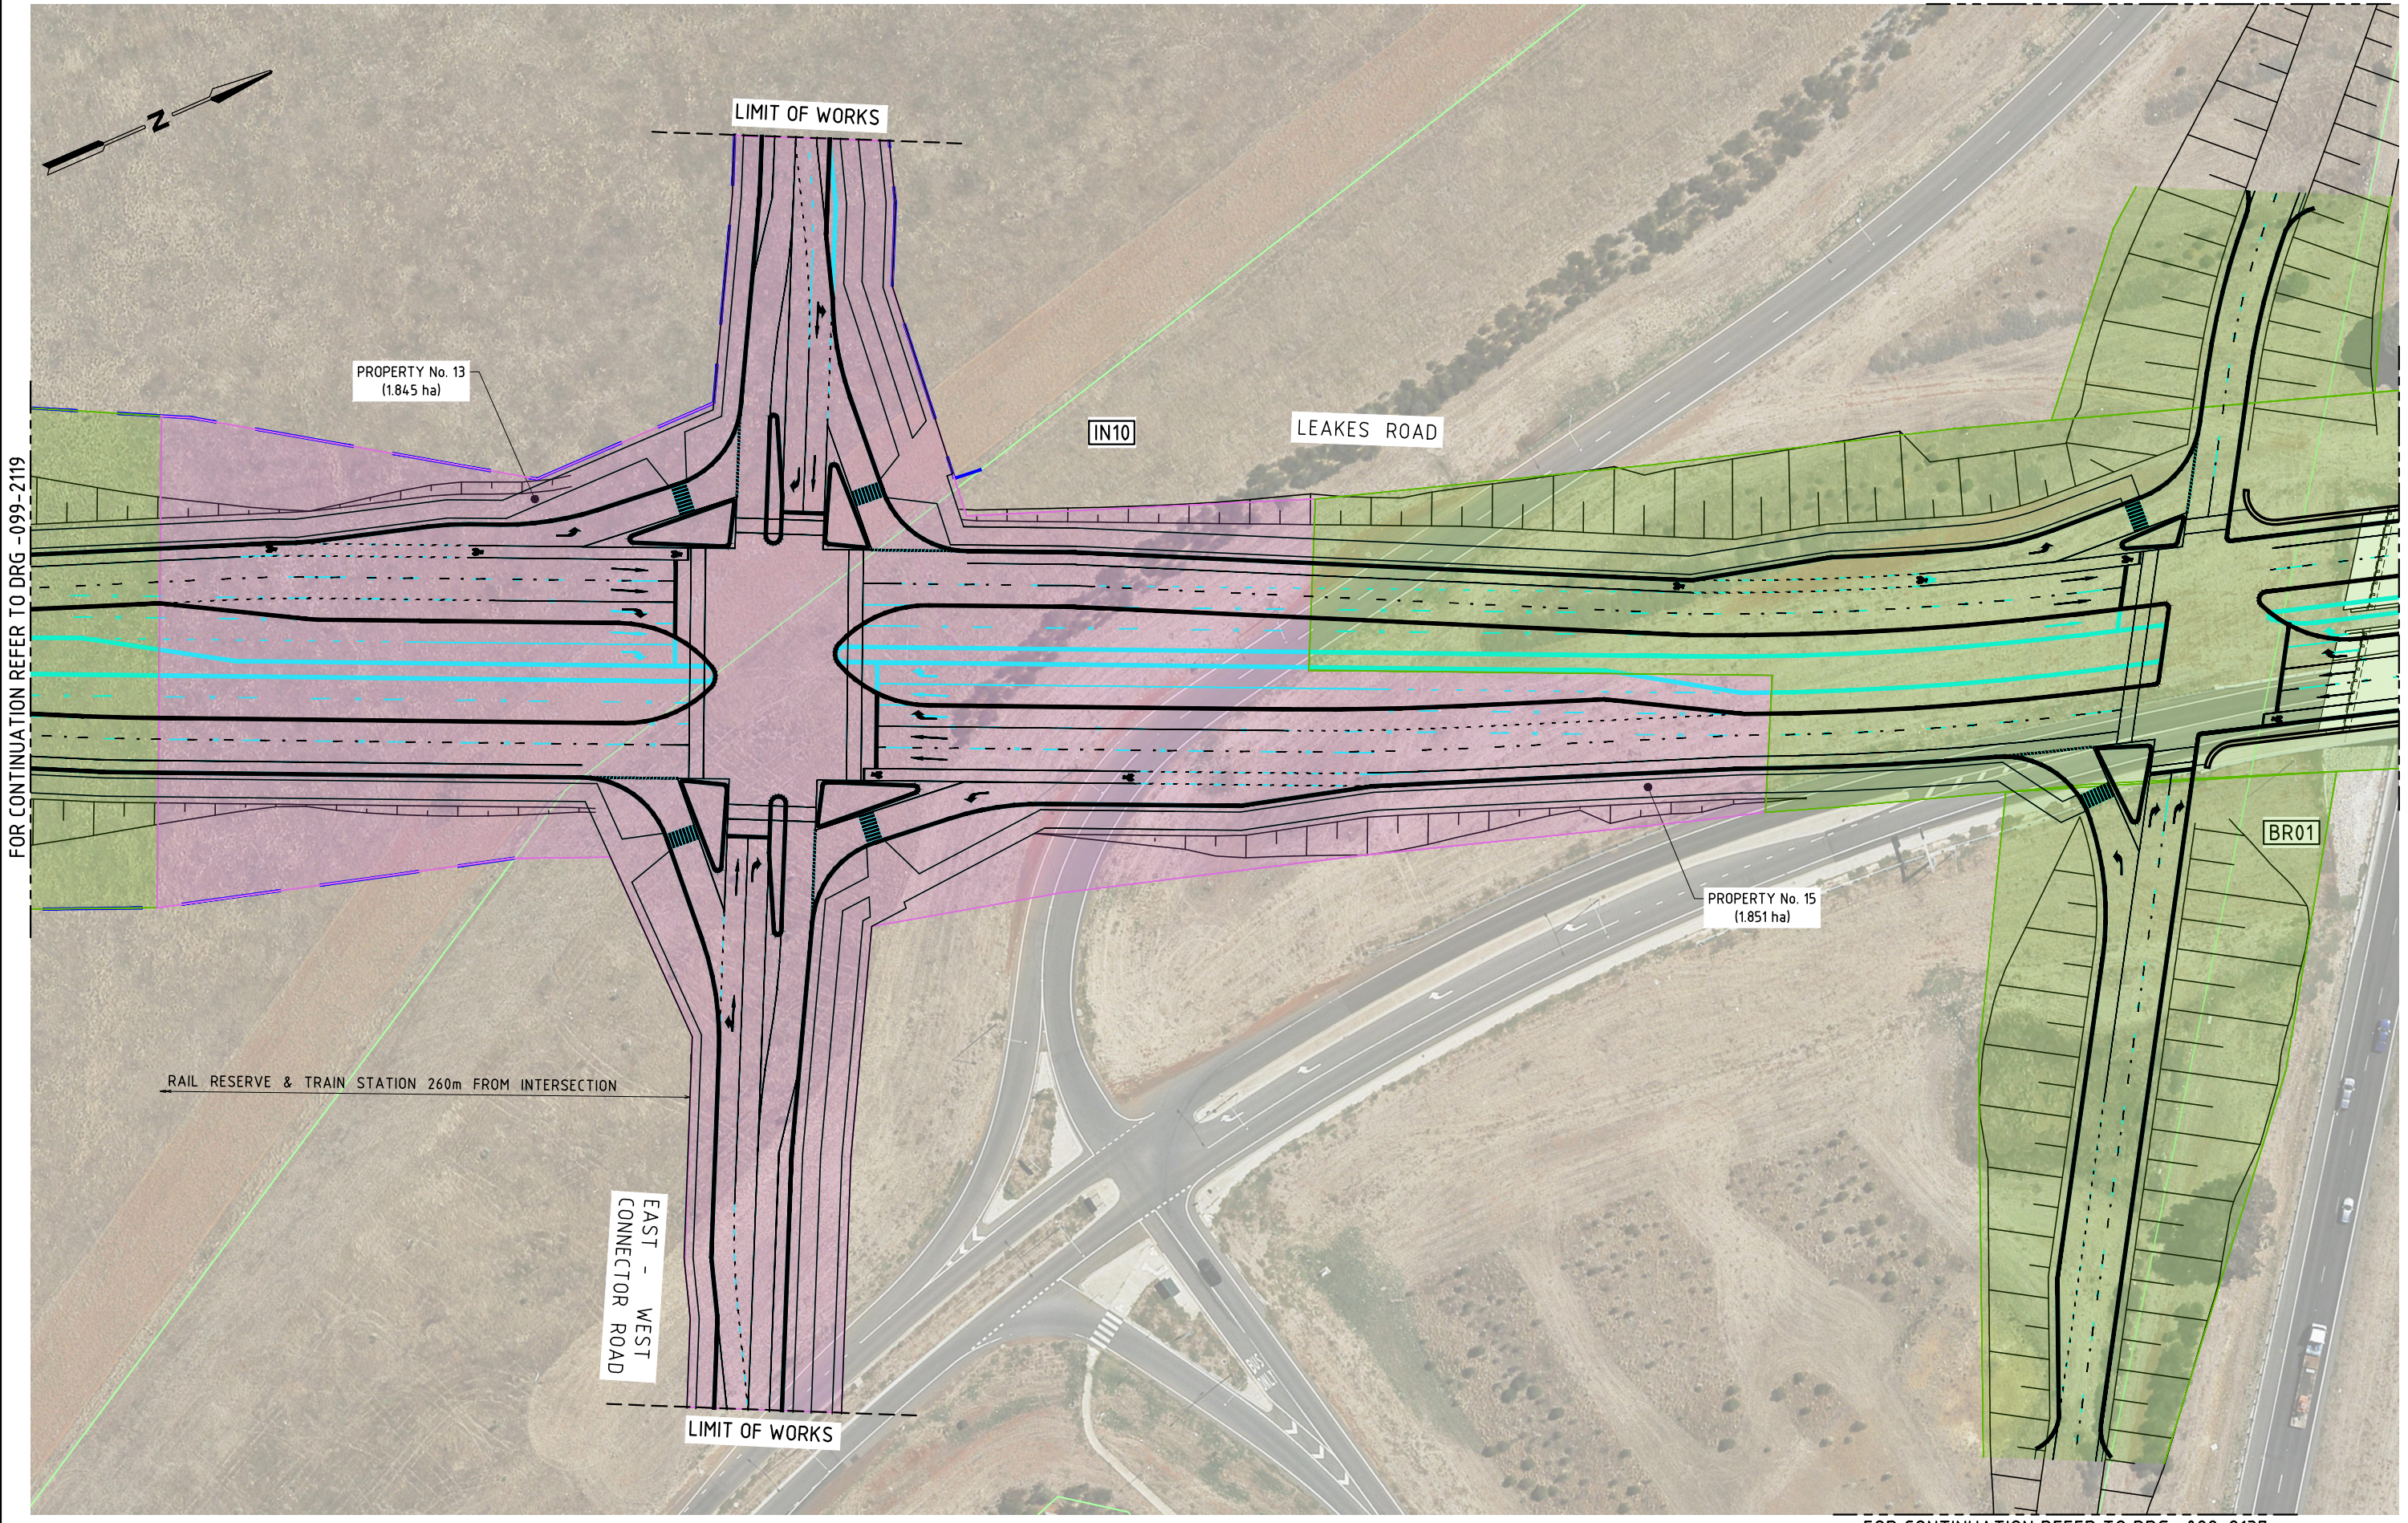


150 mm ON ORIGINAL
150
140
130
120
110
100
90
80
70
60
50

K:\Projects\30041114\CAD\DWG\30041114-00-099-2120[C].dwg

15 May 2015 15:52:31

| ISSUE | DATE | AMENDMENT / ISSUE DESCRIPTION | APPROVAL |
|-------|------------|--|----------|
| A | 20.10.2014 | ISSUED FOR REVIEW | D006 |
| B | 24.10.2014 | ISSUED FOR REVIEW | D007 |
| C | 30.04.2015 | STAKEHOLDER REVIEW COMMENTS INCORPORATED | D010 |

| TITLE | NAME |
|------------------|-------|
| DRAFTSMAN | D. C. |
| DRAFTING CHECK | J. H. |
| DESIGNER | G. C. |
| DESIGN CHECK | D. B. |
| PROJECT MANAGER | D. B. |
| PROJECT DIRECTOR | D. B. |

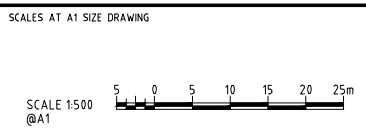

DESIGNER

SMEC AUSTRALIA PTY LTD
 © ACN 065 475 149
 LEVEL 10, 71 QUEENS ROAD
 MELBOURNE VIC. 3004
 PH 03 9514-1500 FAX 03 9514-1502


CLIENT

MPA METROPOLITAN PLANNING AUTHORITY

APPROVED _____ DATE _____

| PROJECT TITLE | | SCALE | DRAWING STATUS | PROJECT / DRAWING No. | ISSUE |
|---|--|----------|----------------|-----------------------|-------|
| ROCKBANK PSP SHIRE OF MELTON INTERIM DESIGN ALIGNMENT PLAN SHEET 20 | | AS SHOWN | | 30041114-00-099-2120 | C |

FOR CONTINUATION REFER TO DRG -099-2120

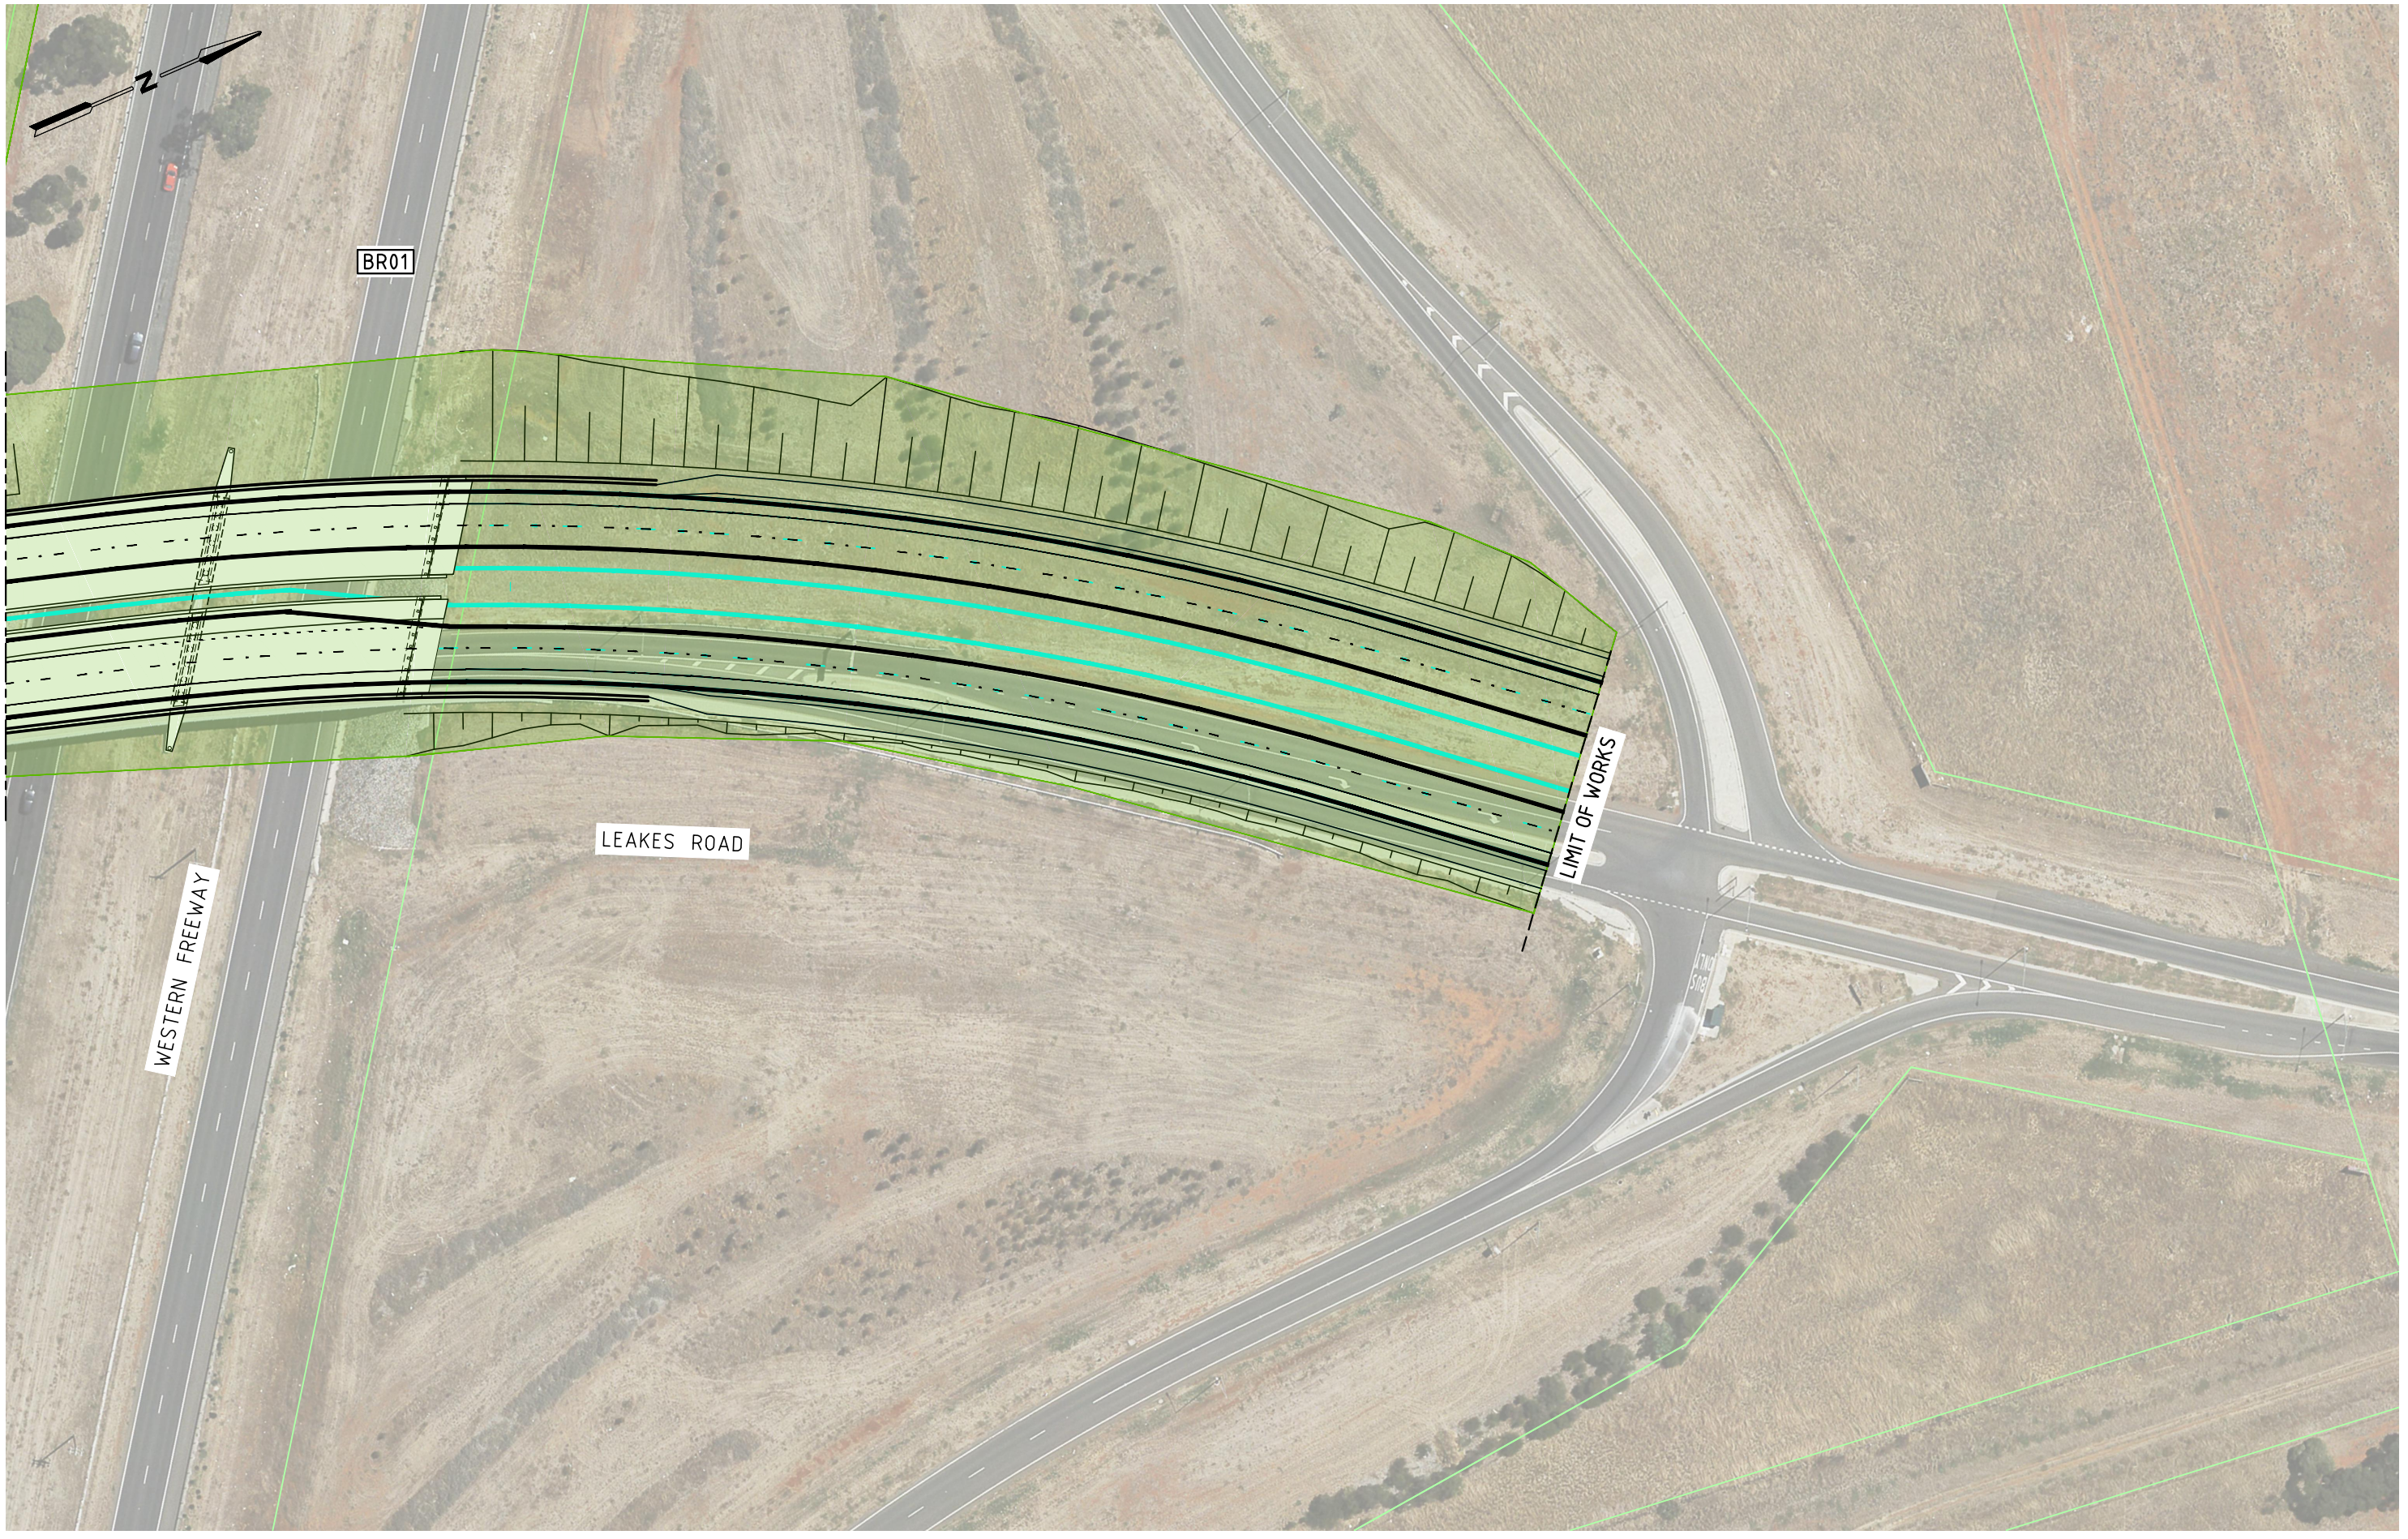


150 mm ON ORIGINAL
 40
 30
 20
 10
 0

K:\Projects\30041114\CAD\DWG\30041114-00-099-2121(C).dwg

15 May 2015 15:52:56

| ISSUE | DATE | AMENDMENT / ISSUE DESCRIPTION | APPROVAL |
|-------|------------|--|----------|
| A | 20.10.2014 | ISSUED FOR REVIEW | D006 |
| B | 24.10.2014 | ISSUED FOR REVIEW | D007 |
| C | 30.04.2015 | STAKEHOLDER REVIEW COMMENTS INCORPORATED | D010 |

| TITLE | NAME |
|------------------|-------|
| DRAFTSMAN | D. C. |
| DRAFTING CHECK | J. H. |
| DESIGNER | G. C. |
| DESIGN CHECK | D. B. |
| PROJECT MANAGER | D. B. |
| PROJECT DIRECTOR | D. B. |

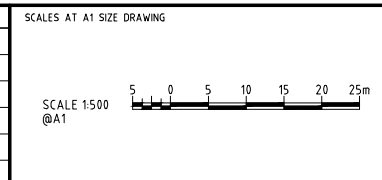

DESIGNER

SMEC AUSTRALIA PTY LTD
 © ACN 065 475 149
 LEVEL 10, 71 QUEENS ROAD
 MELBOURNE VIC. 3004
 PH 03 9514-1500 FAX 03 9514-1502

CLIENT



MPA METROPOLITAN PLANNING AUTHORITY

APPROVED _____ DATE _____

PROJECT TITLE

ROCKBANK PSP
 SHIRE OF MELTON
 INTERIM DESIGN
 ALIGNMENT PLAN
 SHEET 21

SCALE AS SHOWN DRAWING STATUS _____ PROJECT / DRAWING No. 30041114-00-099-2121 ISSUE C

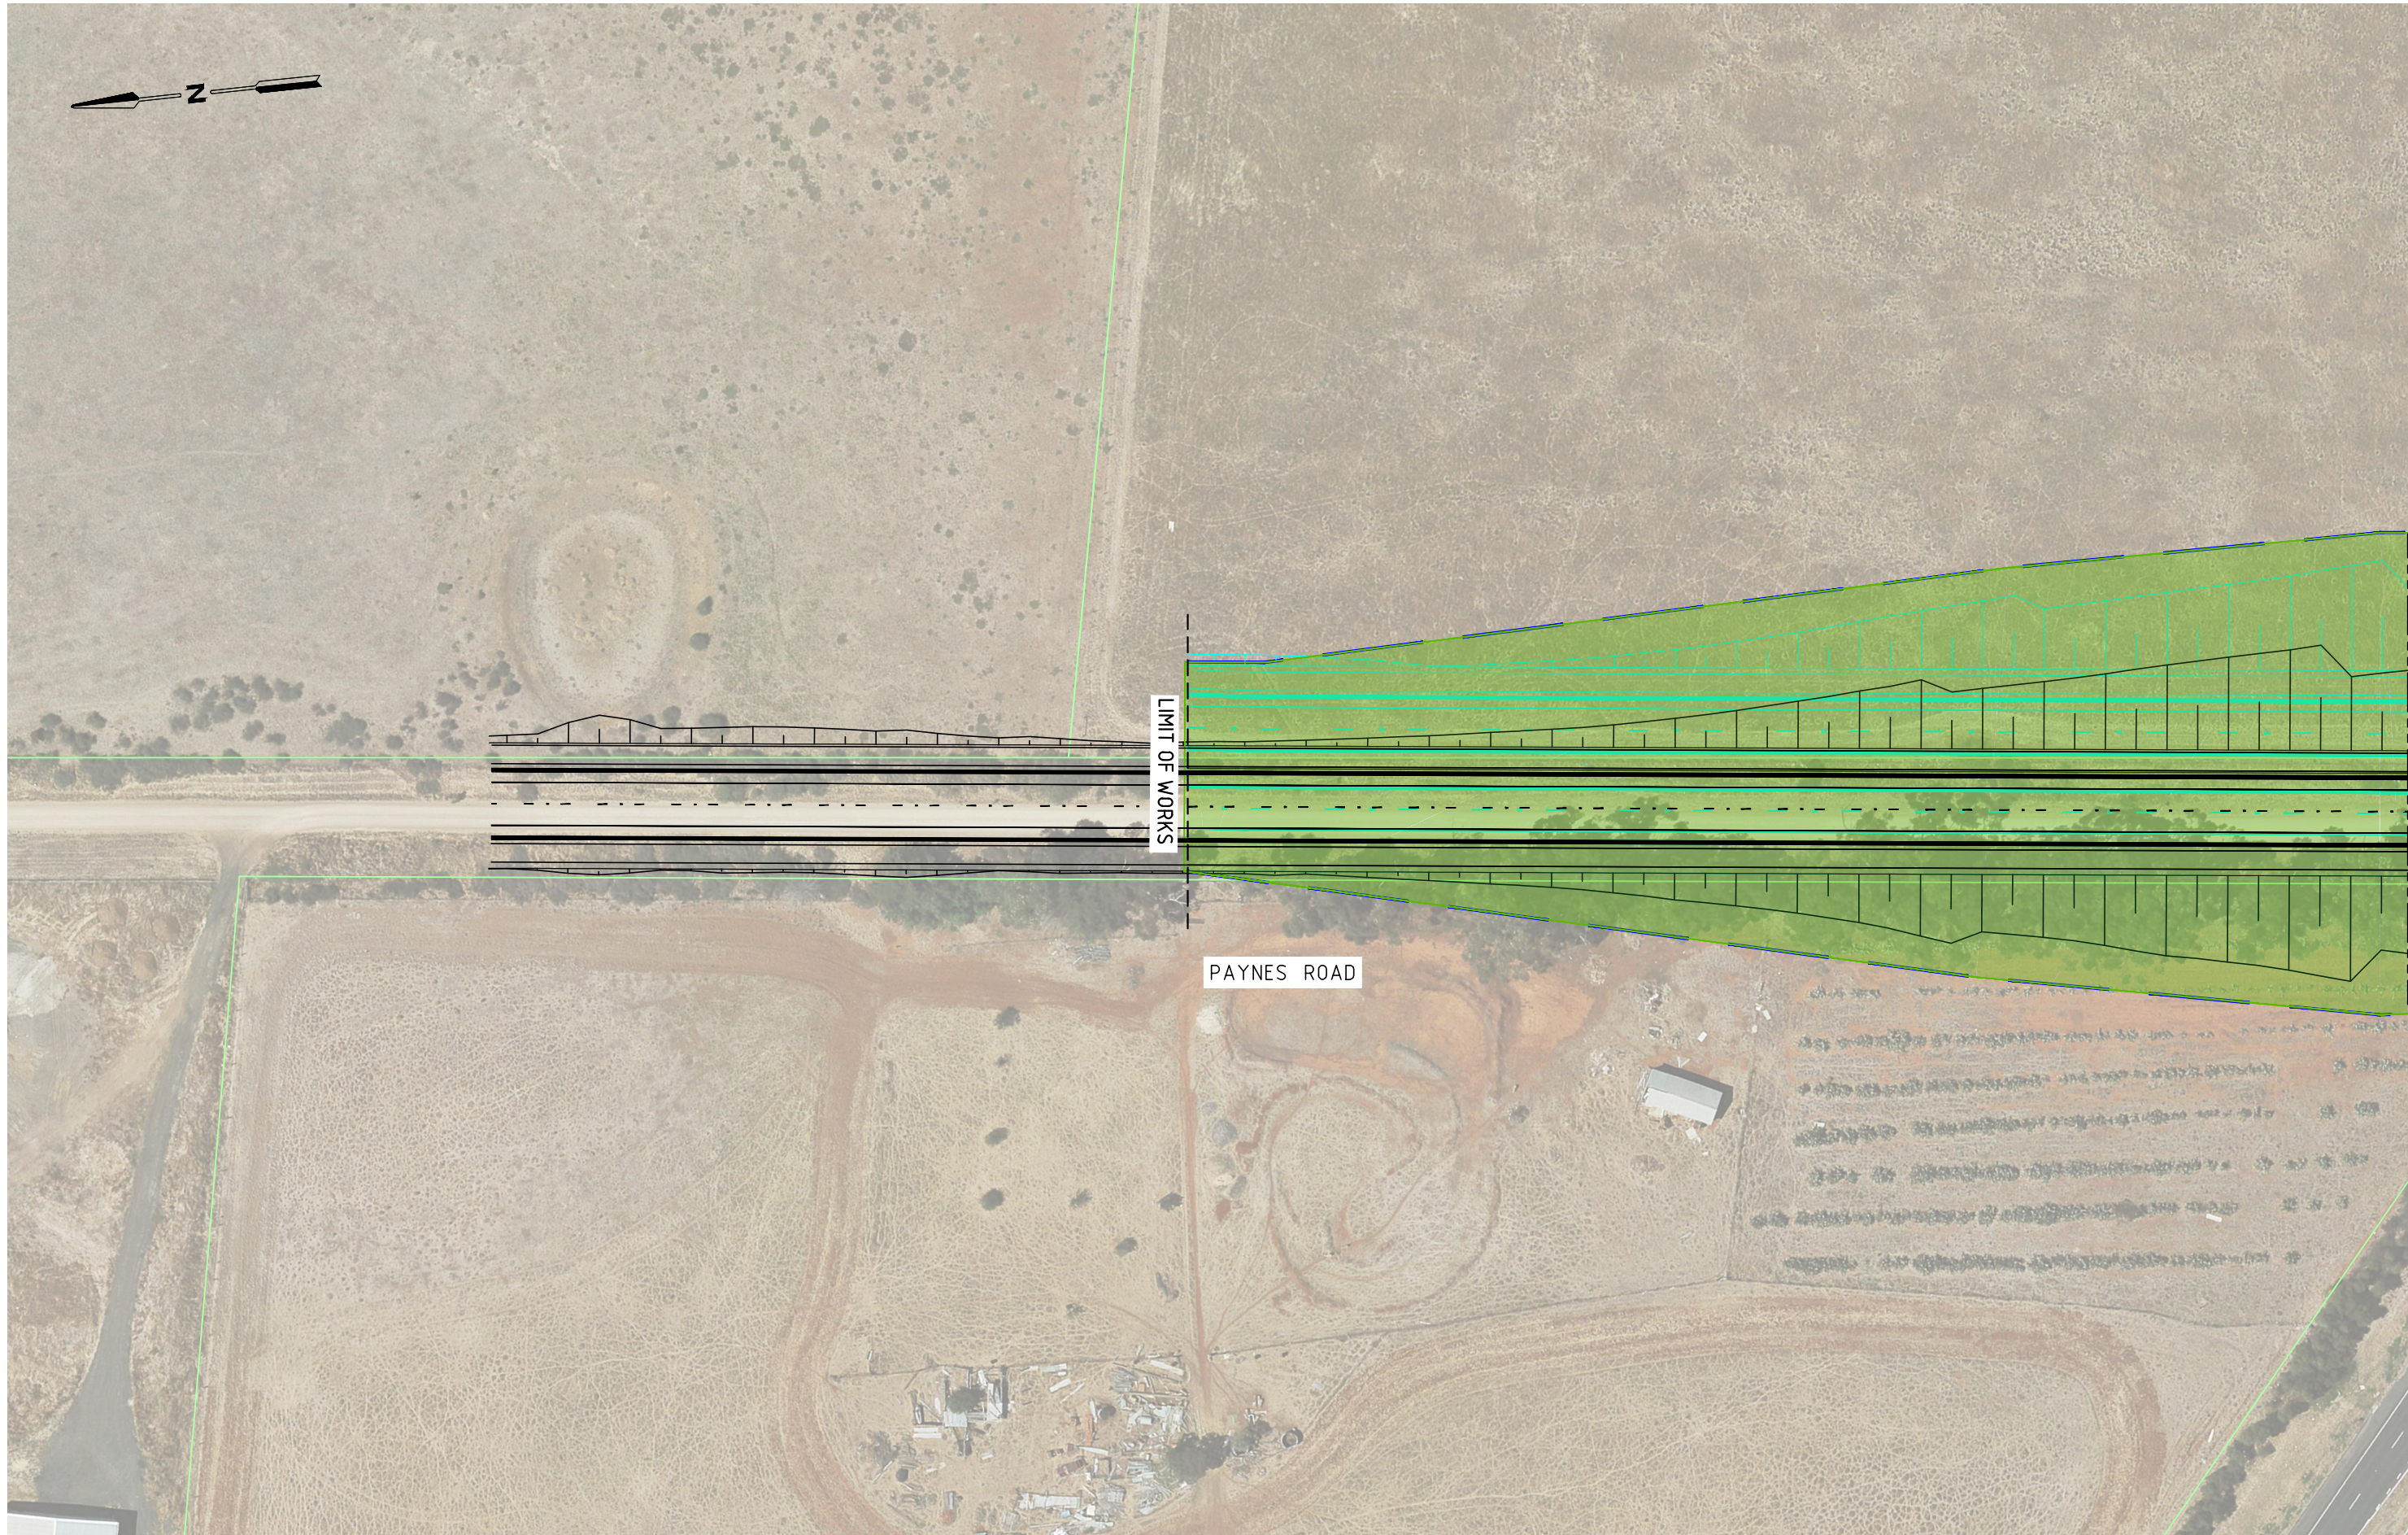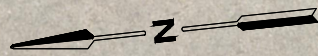


FOR CONTINUATION REFER TO DRG -099-2123

150 mm ON ORIGINAL

K:\Projects\30041114\CAD\DWG\30041114-00-099-2122(B).dwg 15 May 2015 15:53:18

| ISSUE | DATE | AMENDMENT / ISSUE DESCRIPTION | APPROVAL |
|-------|------------|--|----------|
| A | 20.10.2014 | ISSUED FOR REVIEW | D006 |
| B | 30.04.2015 | STAKEHOLDER REVIEW COMMENTS INCORPORATED | D010 |

| TITLE | NAME |
|------------------|-------|
| DRAFTSMAN | D. C. |
| DRAFTING CHECK | J. H. |
| DESIGNER | G. C. |
| DESIGN CHECK | D. B. |
| PROJECT MANAGER | D. B. |
| PROJECT DIRECTOR | D. B. |

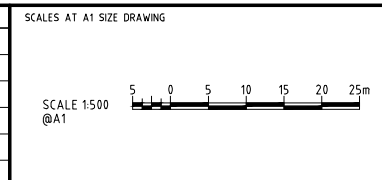

DESIGNER

SMEC AUSTRALIA PTY LTD
 ACN 065 475 149
 LEVEL 10, 71 QUEENS ROAD
 MELBOURNE VIC. 3004
 PH 03 9514-1500 FAX 03 9514-1502

CLIENT


MPA METROPOLITAN PLANNING AUTHORITY

APPROVED _____ DATE _____

PROJECT TITLE

ROCKBANK PSP
 SHIRE OF MELTON
 INTERIM DESIGN
 ALIGNMENT PLAN
 SHEET 22

SCALE AS SHOWN DRAWING STATUS PROJECT / DRAWING No. 30041114-00-099-2122 ISSUE B

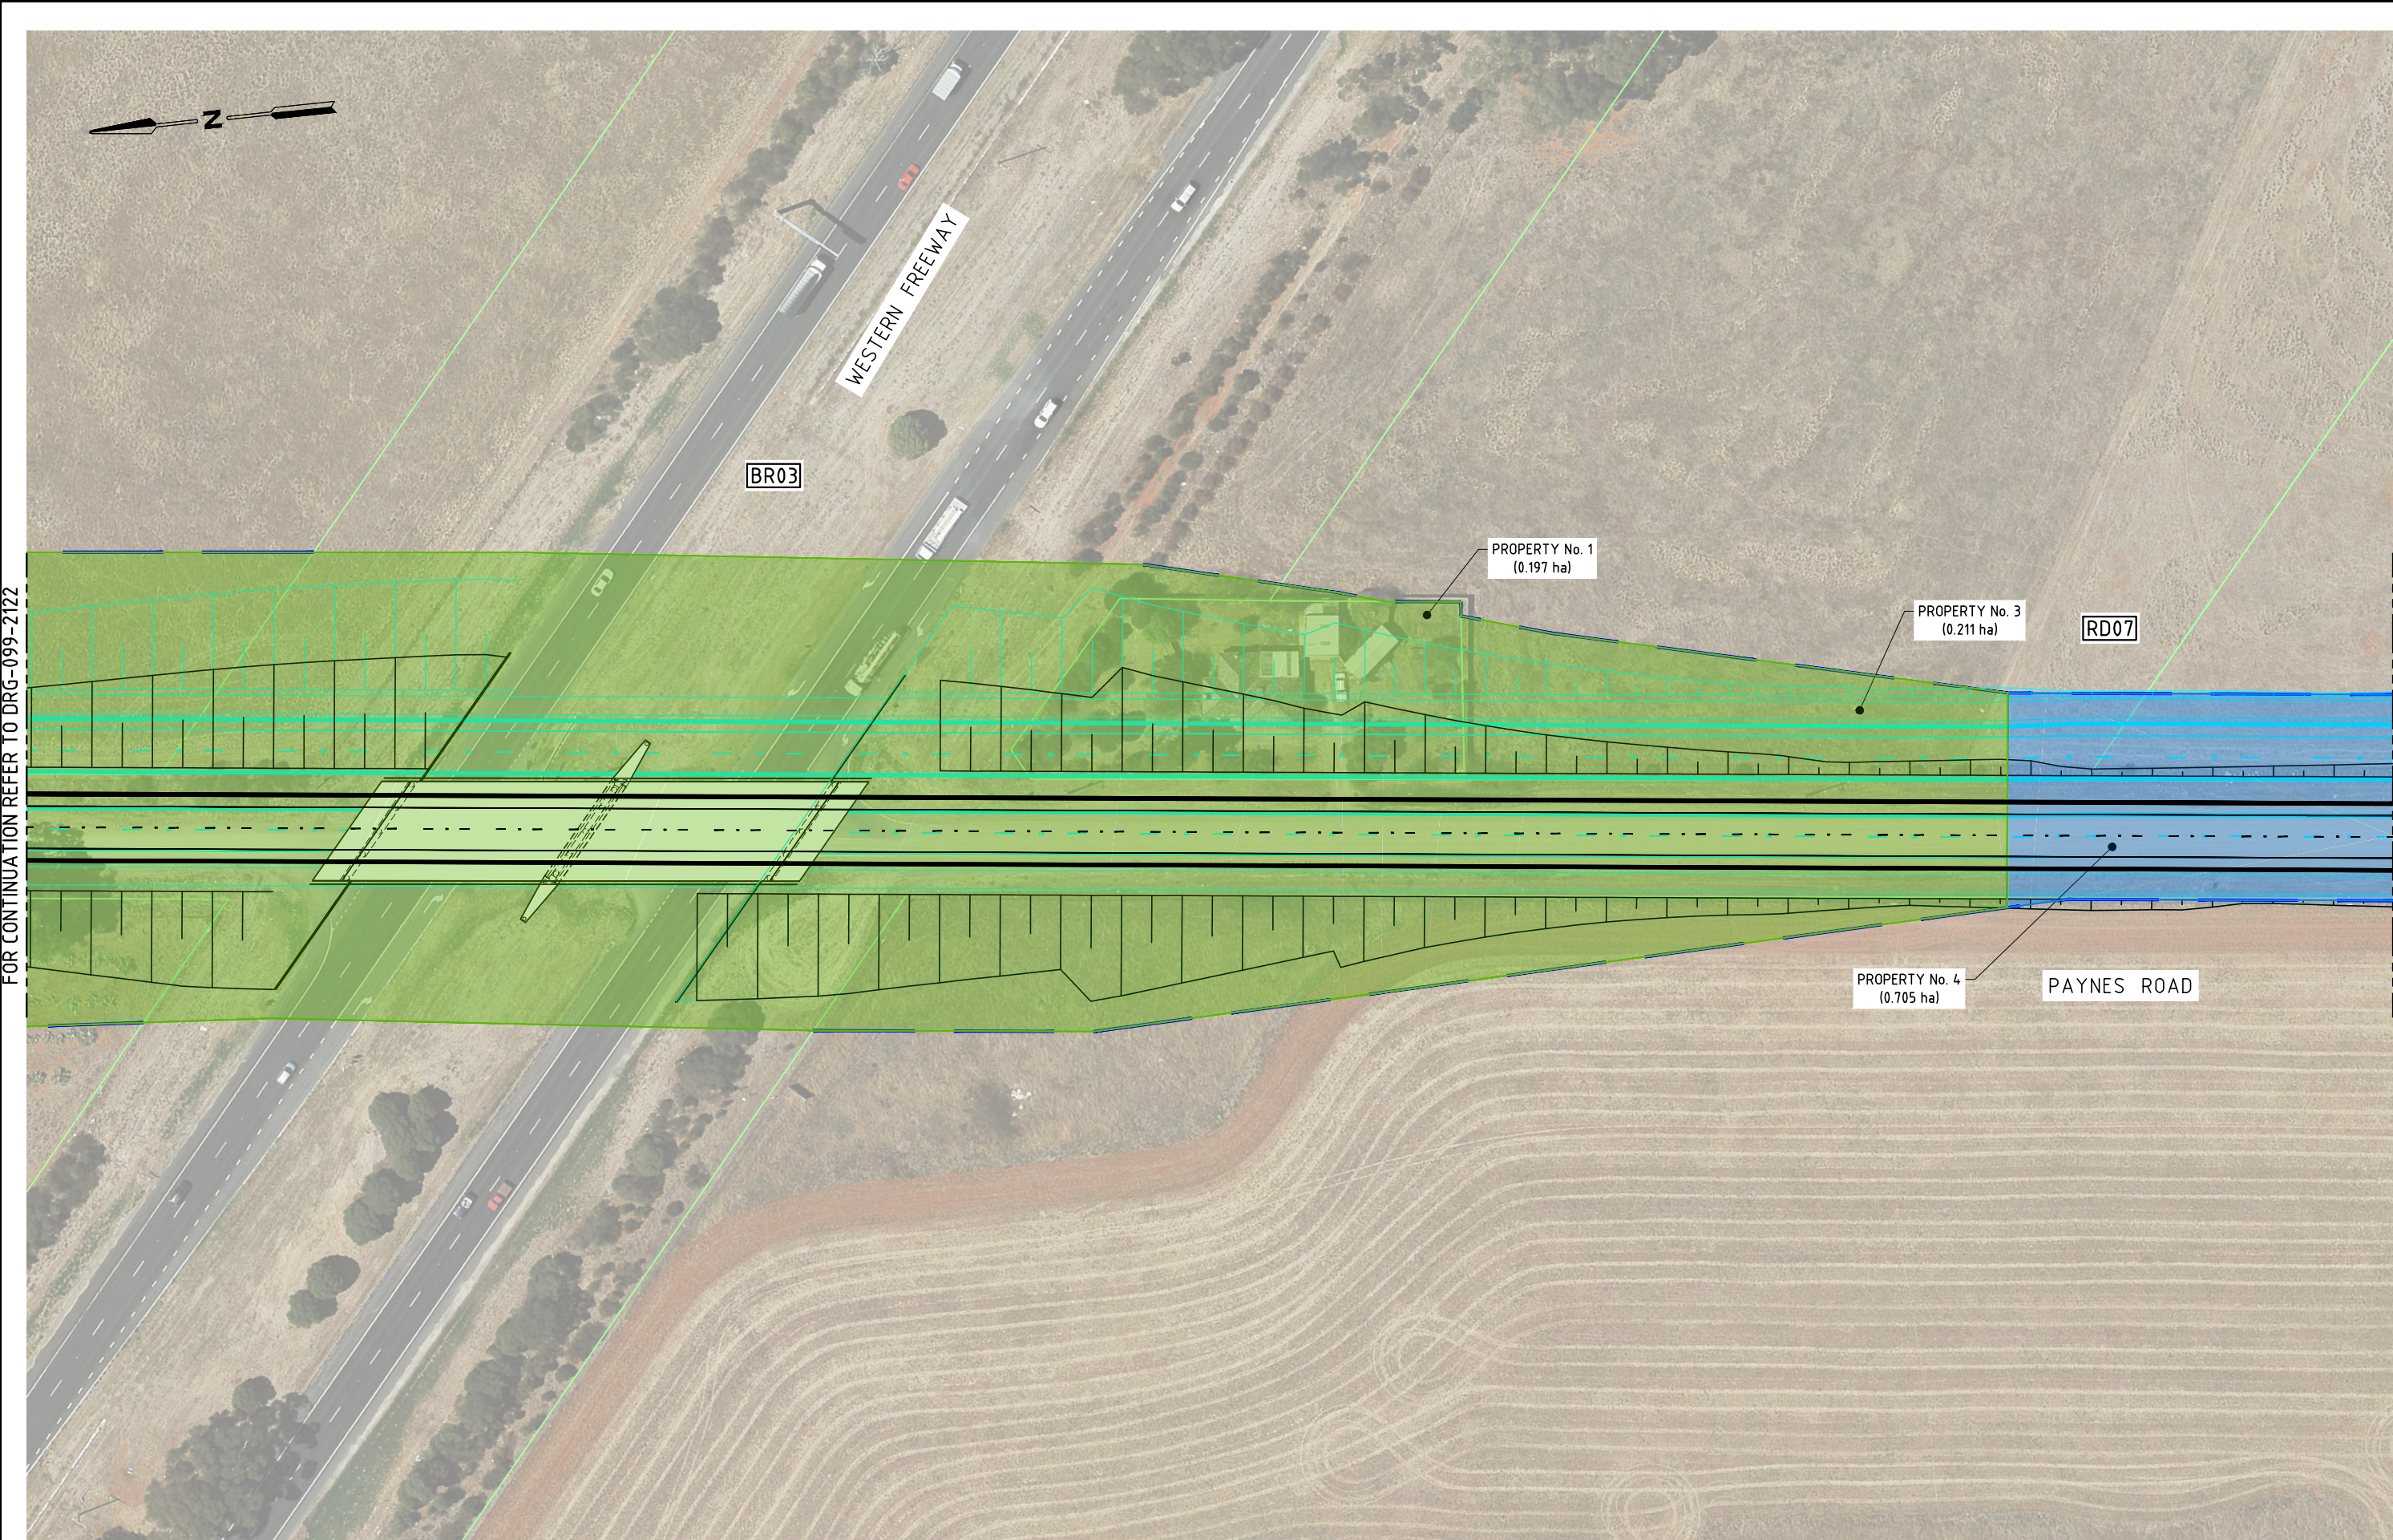

K:\Projects\30041114\CAD\DWG\30041114-00-099-2123(B).dwg

15 May 2015 16:06:29

| ISSUE | DATE | AMENDMENT / ISSUE DESCRIPTION | APPROVAL |
|-------|------------|--|----------|
| A | 20.10.2014 | ISSUED FOR REVIEW | D006 |
| B | 30.04.2015 | STAKEHOLDER REVIEW COMMENTS INCORPORATED | D010 |

| TITLE | NAME |
|------------------|-------|
| DRAFTSMAN | D. C. |
| DRAFTING CHECK | J. H. |
| DESIGNER | G. C. |
| DESIGN CHECK | D. B. |
| PROJECT MANAGER | D. B. |
| PROJECT DIRECTOR | D. B. |

| SCALES AT A1 SIZE DRAWING | |
|---------------------------|--|
| SCALE 1:500 @A1 | |

DESIGNER


SMEC AUSTRALIA PTY LTD
 © ACN 065 475 149
 LEVEL 10, 71 QUEENS ROAD
 MELBOURNE VIC. 3004
 PH 03 9514-1500 FAX 03 9514-1502

CLIENT

MPA METROPOLITAN PLANNING AUTHORITY

| PROJECT TITLE | SCALE | DRAWING STATUS | PROJECT / DRAWING No. | ISSUE |
|---|----------|----------------|-----------------------|-------|
| ROCKBANK PSP SHIRE OF MELTON INTERIM DESIGN ALIGNMENT PLAN SHEET 23 | AS SHOWN | | 30041114-00-099-2123 | B |

| APPROVED | DATE |
|----------|------|
| | |

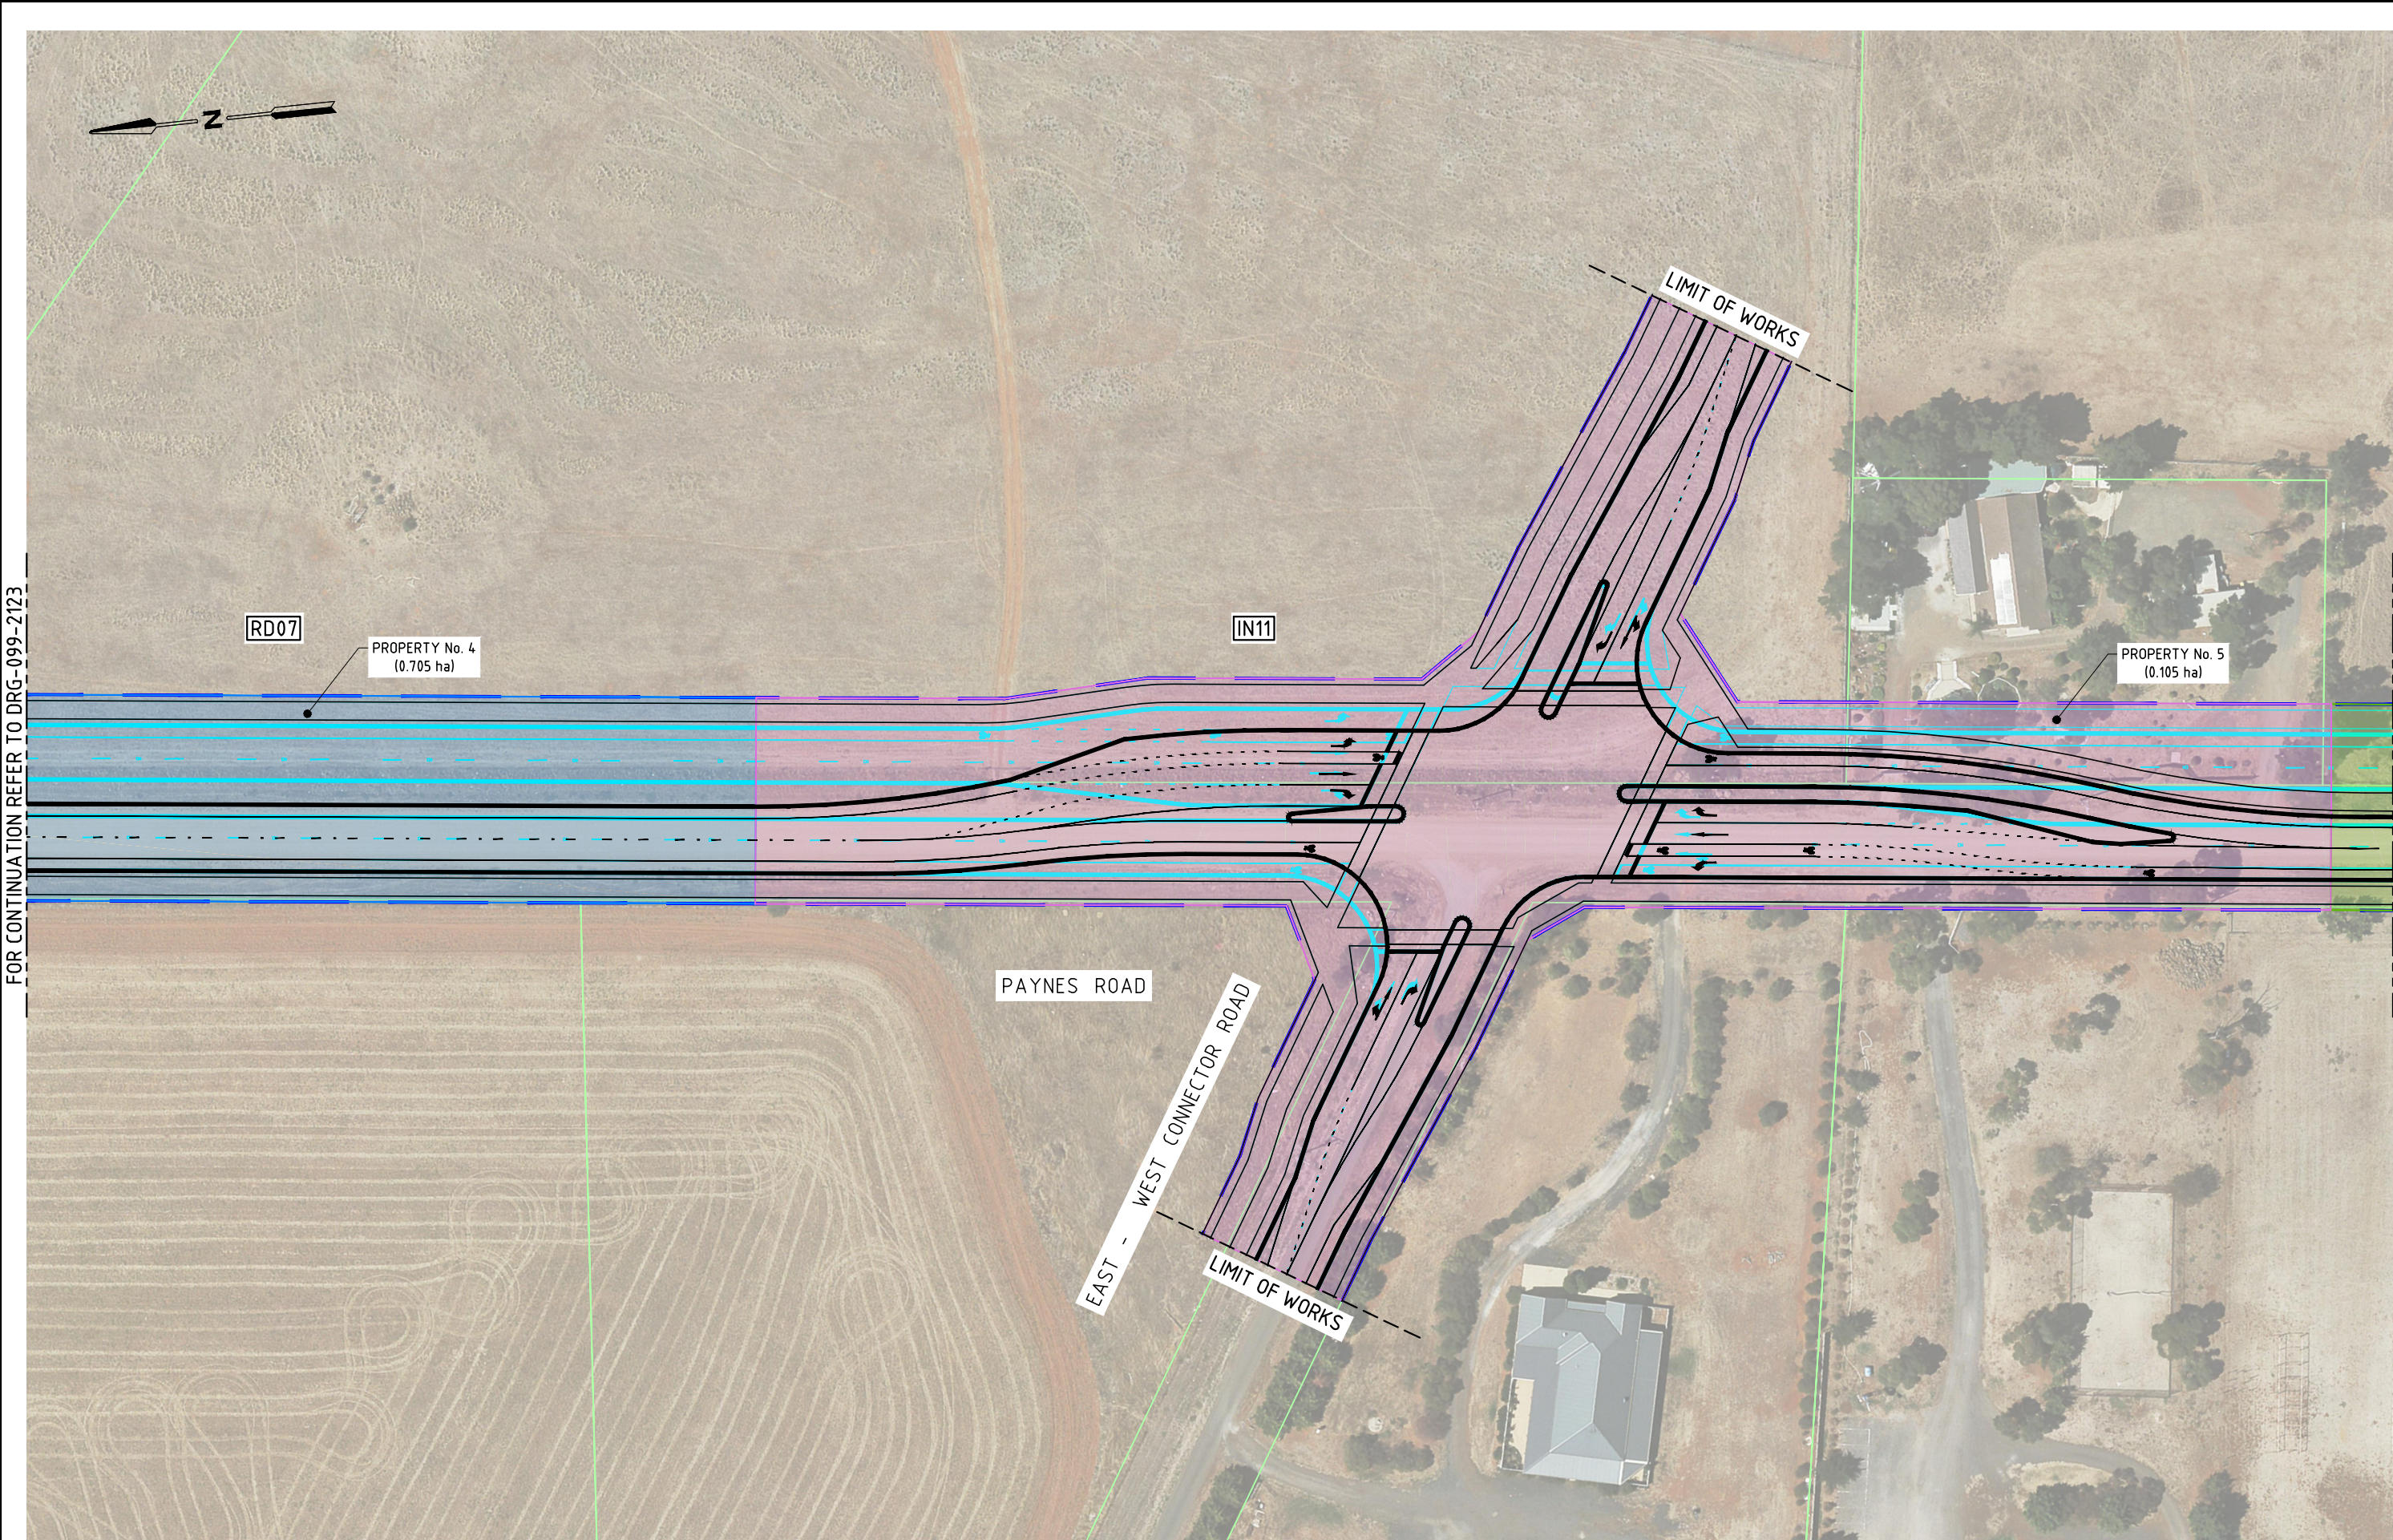

FOR CONTINUATION REFER TO DRG-099-2123

FOR CONTINUATION REFER TO DRG-099-2125

150 mm ON ORIGINAL
50
40
30
20
10
0

K:\Projects\30041114\CAD\DWG\30041114-00-099-2124(B).dwg

15 May 2015 15:53:59

| ISSUE | DATE | AMENDMENT / ISSUE DESCRIPTION | APPROVAL |
|-------|------------|--|----------|
| A | 20.10.2014 | ISSUED FOR REVIEW | D006 |
| B | 30.04.2015 | STAKEHOLDER REVIEW COMMENTS INCORPORATED | D010 |

| TITLE | NAME |
|------------------|-------|
| DRAFTSMAN | D. C. |
| DRAFTING CHECK | J. H. |
| DESIGNER | G. C. |
| DESIGN CHECK | D. B. |
| PROJECT MANAGER | D. B. |
| PROJECT DIRECTOR | D. B. |


| SCALES AT A1 SIZE DRAWING | |
|---------------------------|--|
| SCALE 1:500 @A1 | |

DESIGNER **SMEC AUSTRALIA PTY LTD**
 LEVEL 10, 71 QUEENS ROAD
 MELBOURNE VIC. 3004
 PH 03 9514-1500 FAX 03 9514-1502

CLIENT **METROPOLITAN PLANNING AUTHORITY**


| PROJECT TITLE | SCALE | DRAWING STATUS | PROJECT / DRAWING No. | ISSUE |
|---|----------|----------------|-----------------------|-------|
| ROCKBANK PSP SHIRE OF MELTON INTERIM DESIGN ALIGNMENT PLAN SHEET 24 | AS SHOWN | | 30041114-00-099-2124 | B |

| APPROVED | DATE |
|----------|------|
| | |

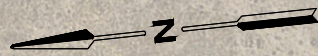


FOR CONTINUATION REFER TO DRG-099-2124

FOR CONTINUATION REFER TO DRG-099-2126

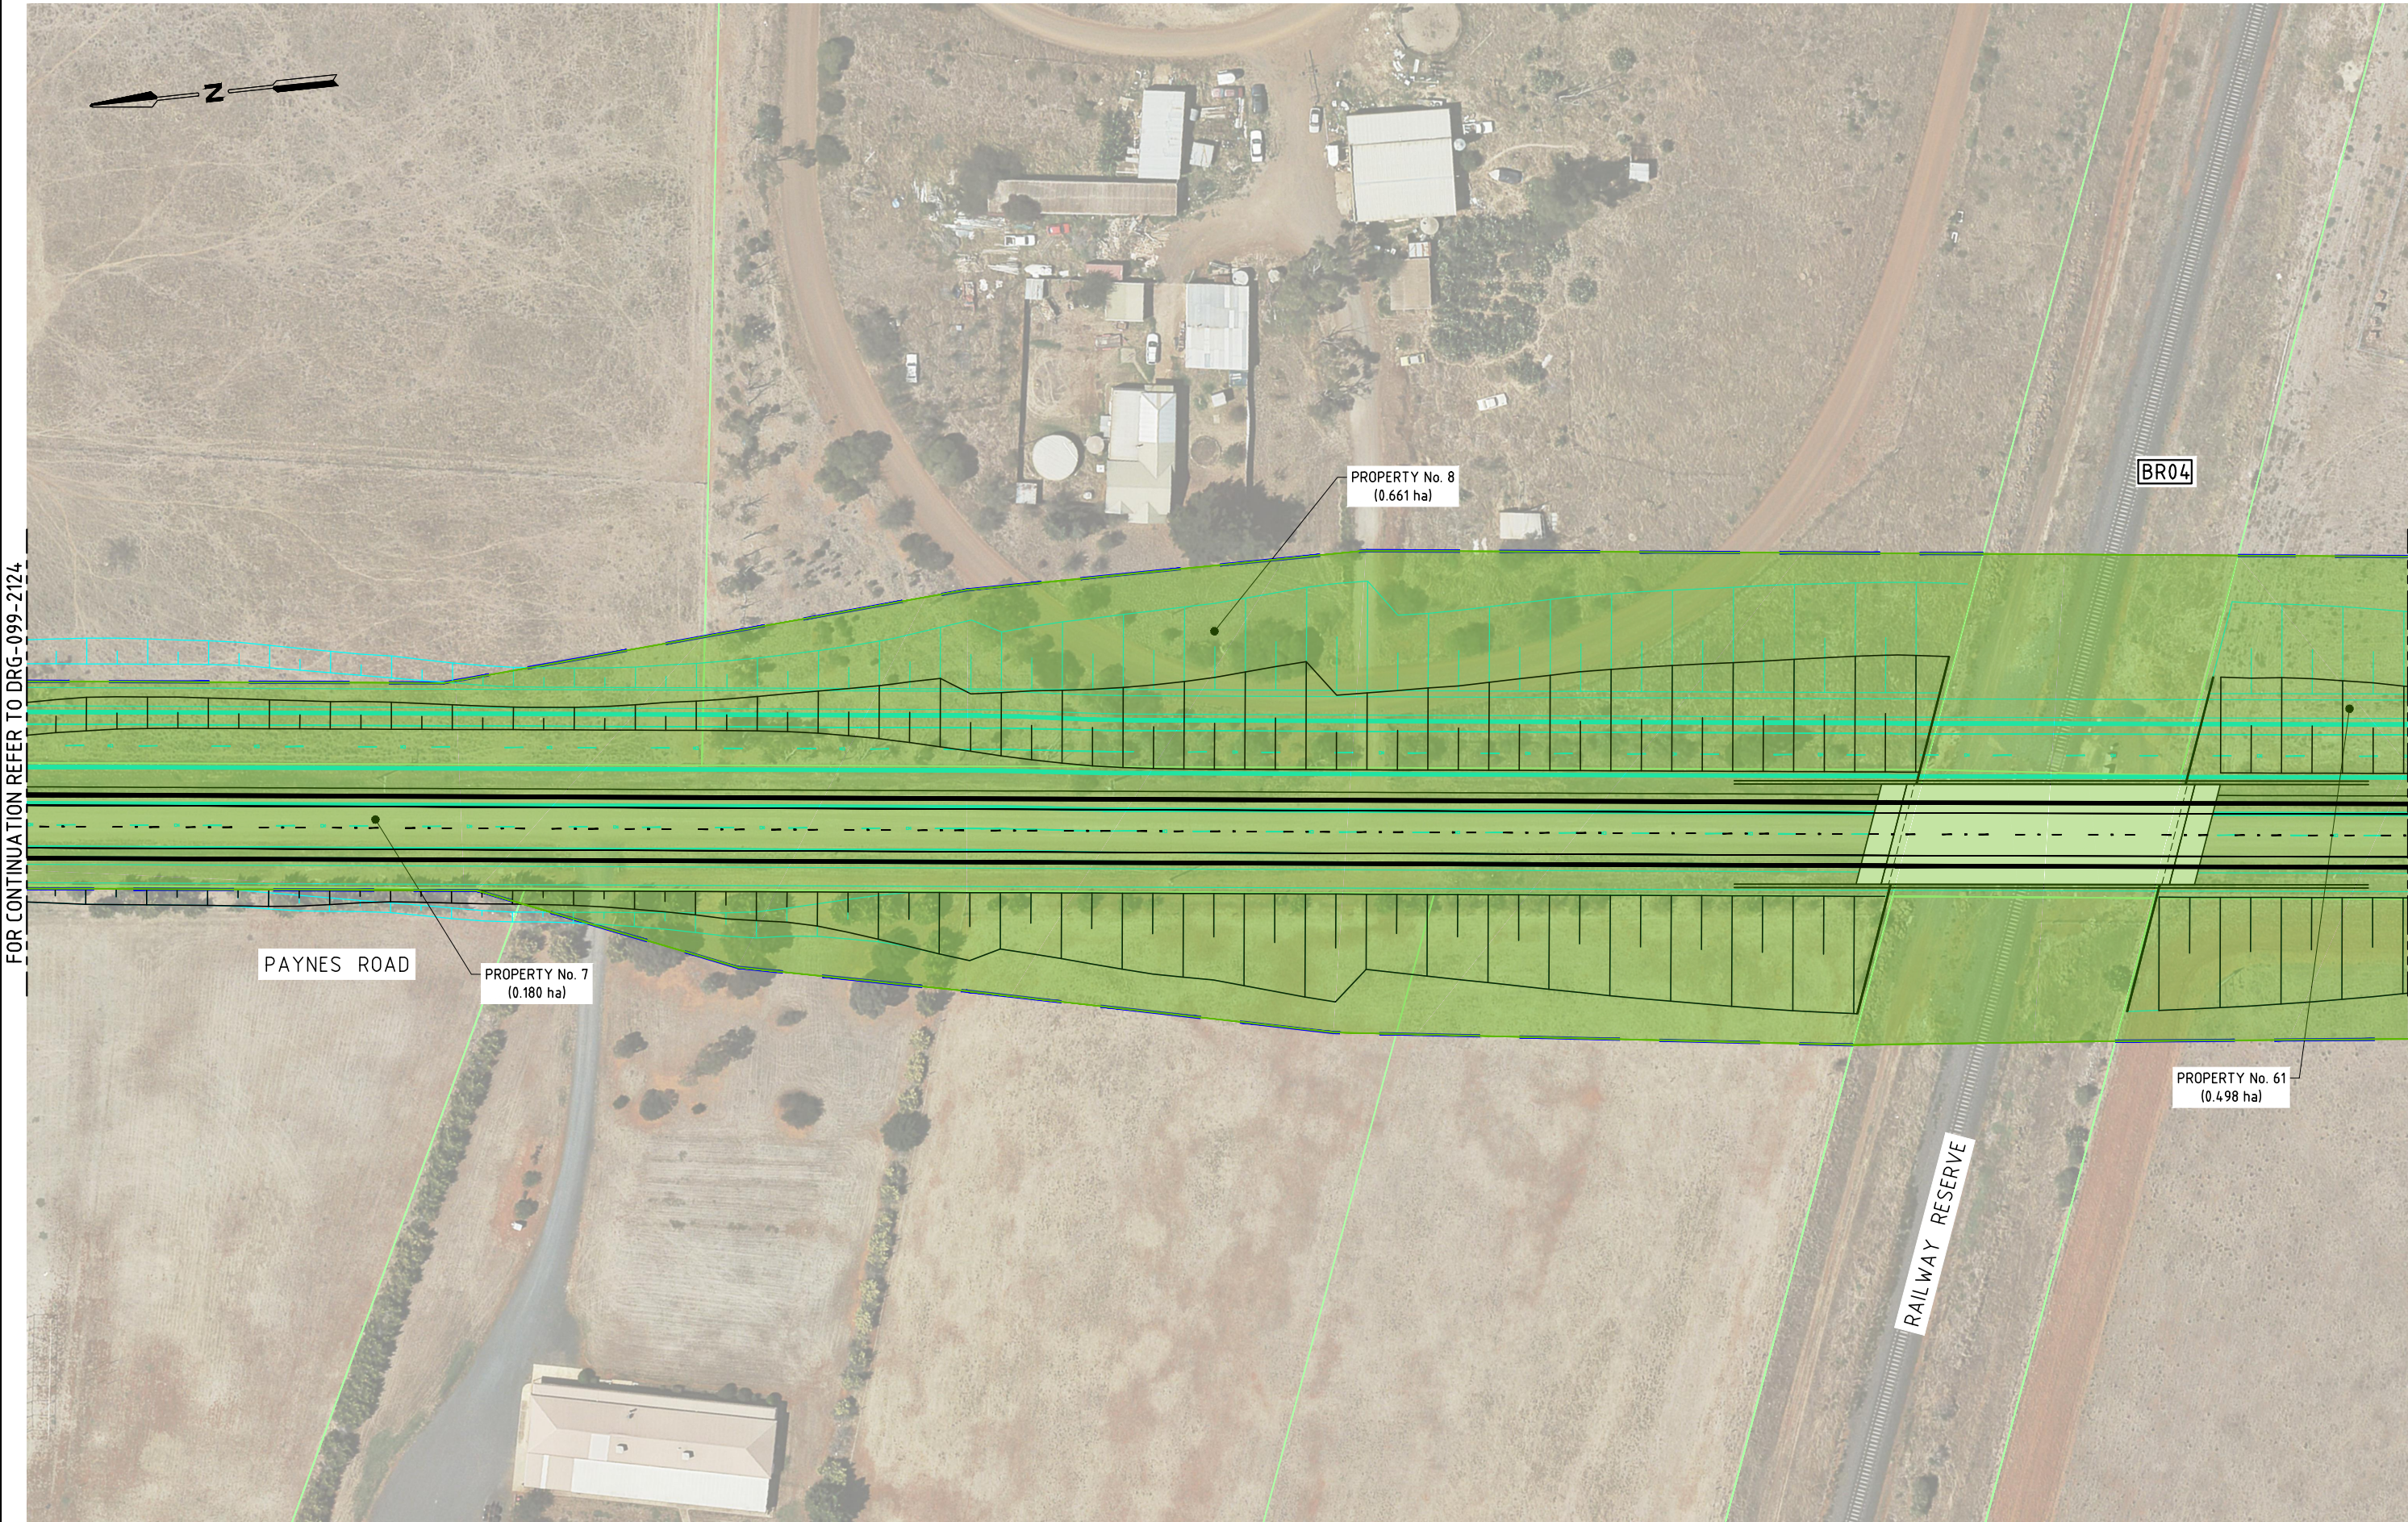

150 mm ON ORIGINAL

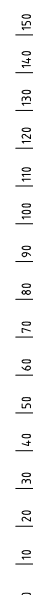


K:\Projects\30041114\CAD\DWG\30041114-00-099-2125(B).dwg


15 May 2015 15:54:19

| ISSUE | DATE | AMENDMENT / ISSUE DESCRIPTION | APPROVAL |
|-------|------------|--|----------|
| A | 20.10.2014 | ISSUED FOR REVIEW | D006 |
| B | 30.04.2015 | STAKEHOLDER REVIEW COMMENTS INCORPORATED | D010 |

| TITLE | NAME |
|------------------|-------|
| DRAFTSMAN | D. C. |
| DRAFTING CHECK | J. H. |
| DESIGNER | G. C. |
| DESIGN CHECK | D. B. |
| PROJECT MANAGER | D. B. |
| PROJECT DIRECTOR | D. B. |


| SCALES AT A1 SIZE DRAWING | |
|---------------------------|--|
| SCALE 1:500 @A1 | |

DESIGNER  **SMEC AUSTRALIA PTY LTD**
 © ACN 065 475 149
 LEVEL 10, 71 QUEENS ROAD
 MELBOURNE VIC. 3004
 PH 03 9514-1500 FAX 03 9514-1502

CLIENT  **METROPOLITAN PLANNING AUTHORITY**

| PROJECT TITLE | SCALE | DRAWING STATUS | PROJECT / DRAWING No. | ISSUE |
|---|----------|----------------|-----------------------|-------|
| ROCKBANK PSP SHIRE OF MELTON INTERIM DESIGN ALIGNMENT PLAN SHEET 25 | AS SHOWN | | 30041114-00-099-2125 | B |

| APPROVED | DATE |
|----------|------|
| | |

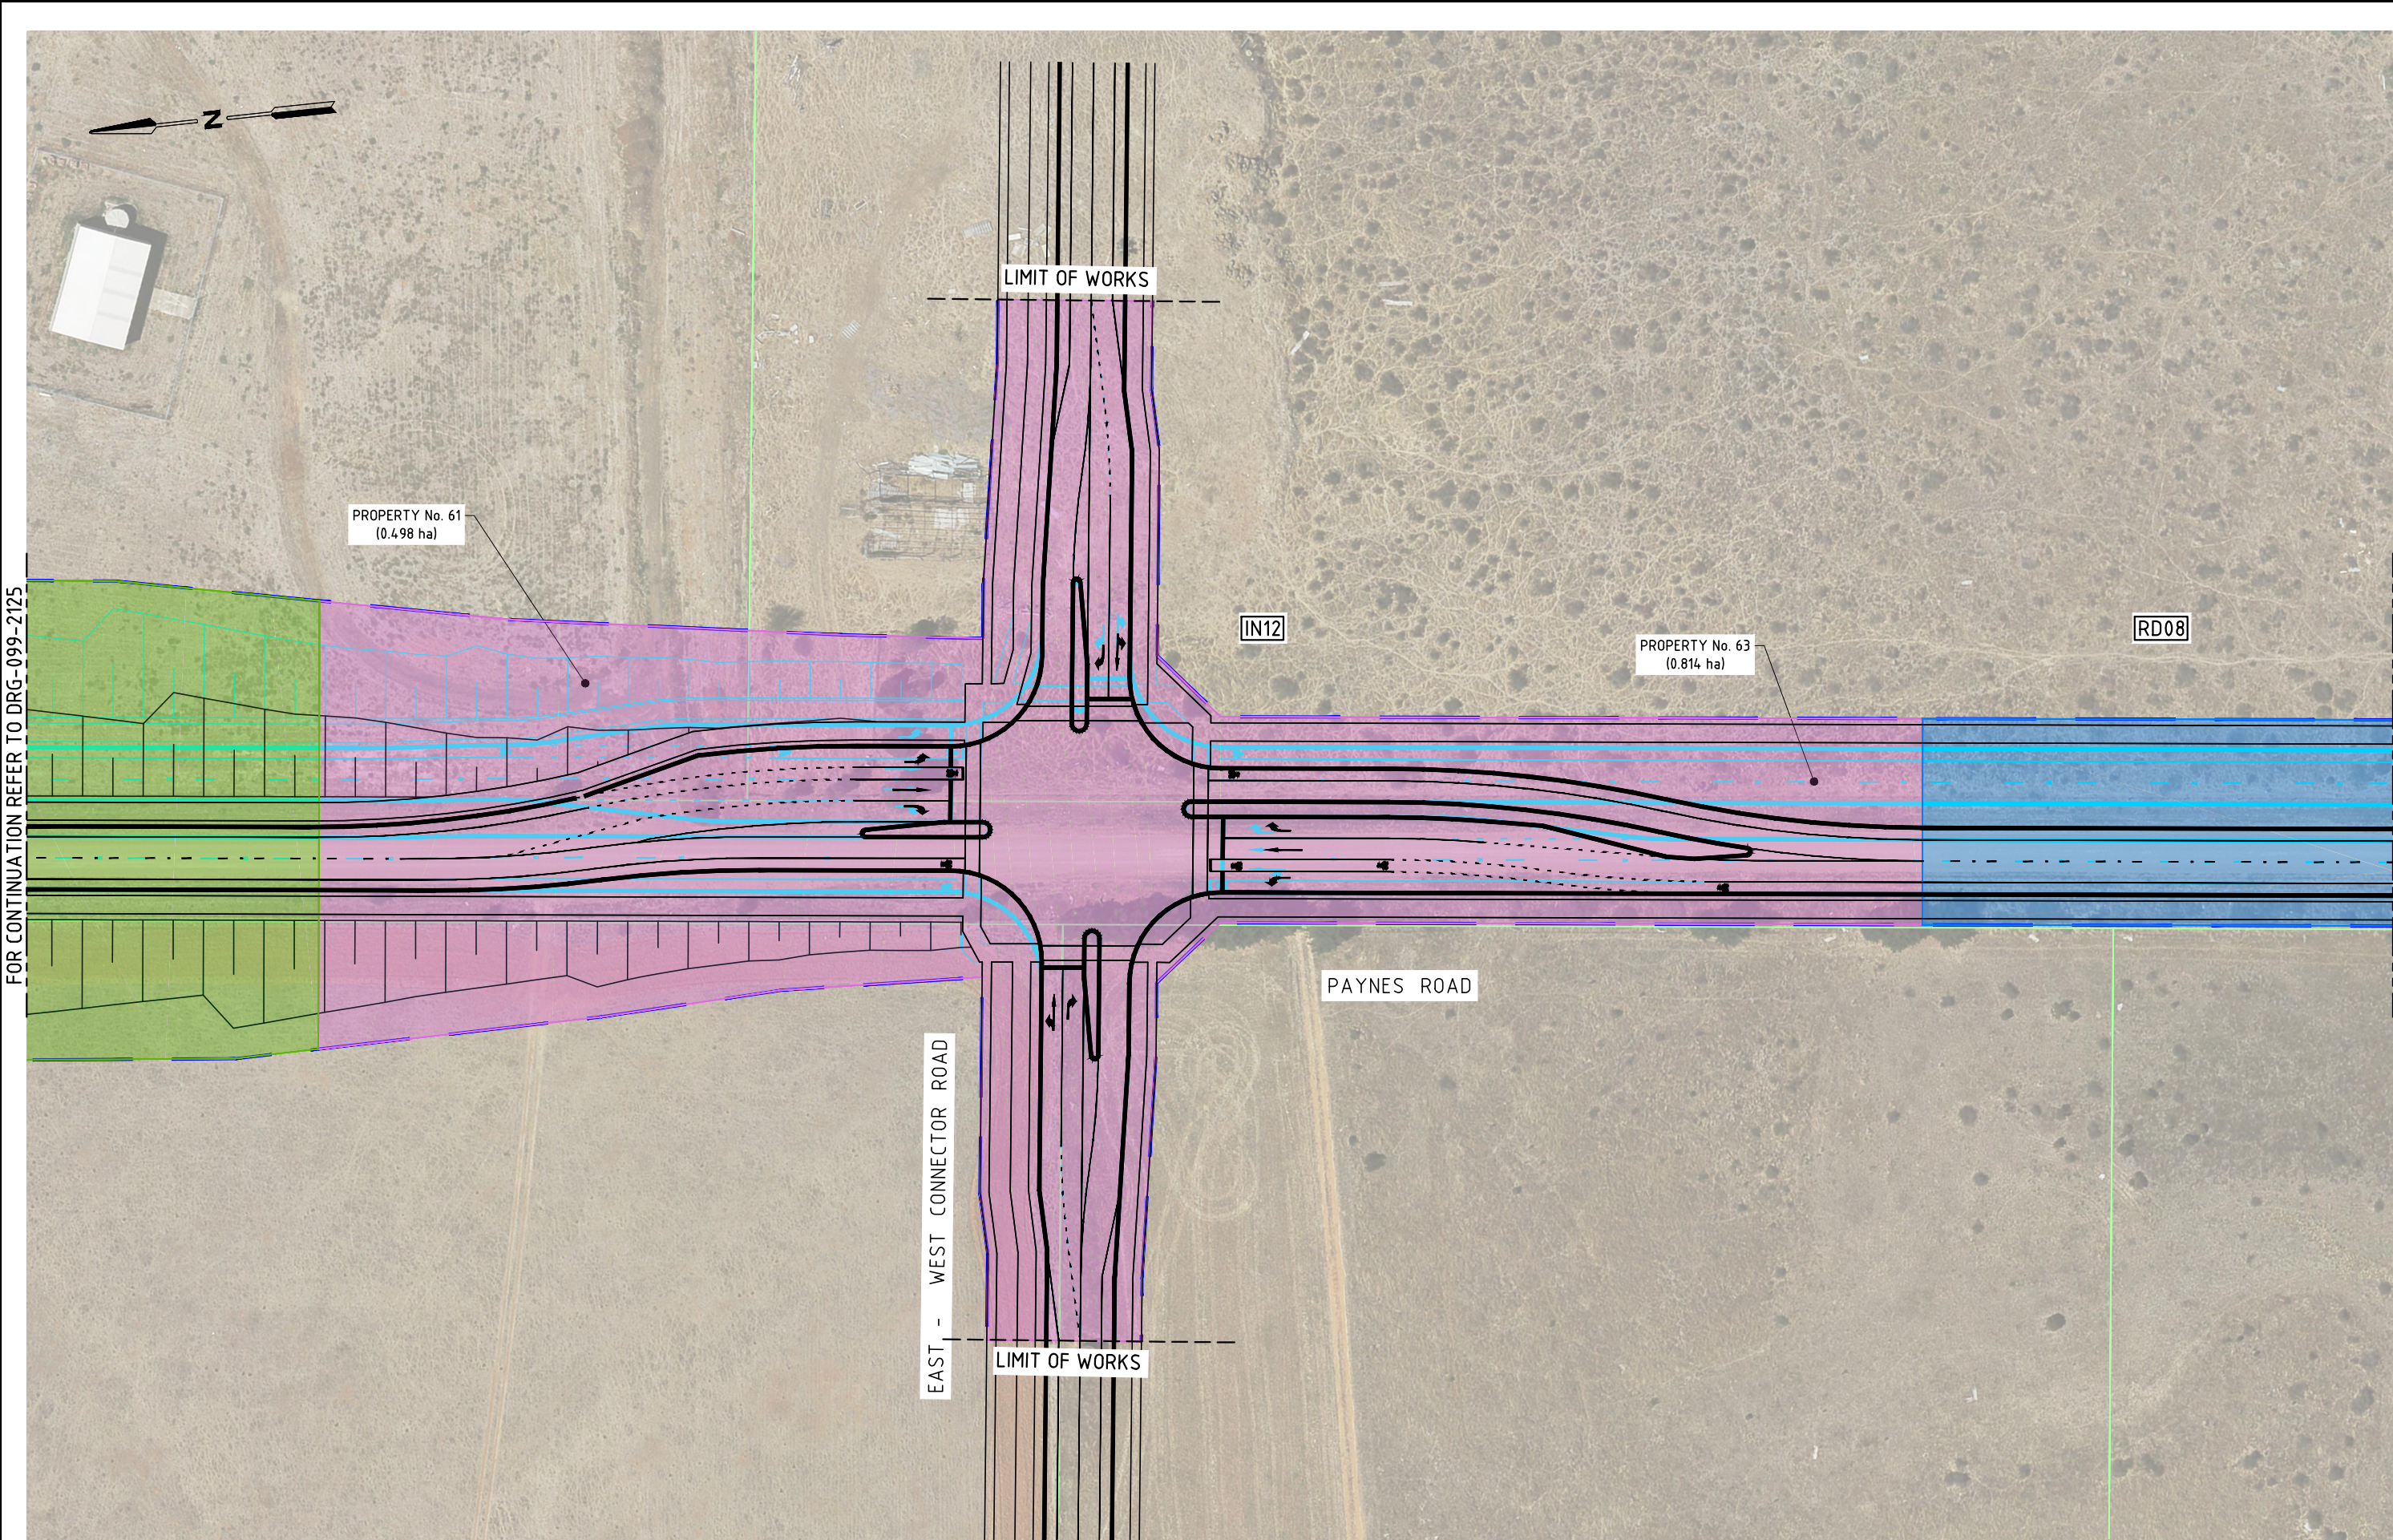

FOR CONTINUATION REFER TO DRG-099-2125

FOR CONTINUATION REFER TO DRG-099-2127

150 mm ON ORIGINAL

K:\Projects\30041114\CAD\DWG\30041114-00-099-2126(C).dwg

15 May 2015 15:54:40

| ISSUE | DATE | AMENDMENT / ISSUE DESCRIPTION | APPROVAL |
|-------|------------|--|----------|
| A | 20.10.2014 | ISSUED FOR REVIEW | D006 |
| B | 24.10.2014 | ISSUED FOR REVIEW | D007 |
| C | 30.04.2015 | STAKEHOLDER REVIEW COMMENTS INCORPORATED | D010 |

| TITLE | NAME |
|------------------|-------|
| DRAFTSMAN | D. C. |
| DRAFTING CHECK | J. H. |
| DESIGNER | G. C. |
| DESIGN CHECK | D. B. |
| PROJECT MANAGER | D. B. |
| PROJECT DIRECTOR | D. B. |

| SCALES AT A1 SIZE DRAWING | |
|---------------------------|--|
| SCALE 1:500 @A1 | |

DESIGNER **SMEC AUSTRALIA PTY LTD**
 ACN 065 475 149
 LEVEL 10, 71 QUEENS ROAD
 MELBOURNE VIC. 3004
 PH 03 9514-1500 FAX 03 9514-1502


CLIENT **METROPOLITAN PLANNING AUTHORITY**

PROJECT TITLE
**ROCKBANK PSP
 SHIRE OF MELTON
 INTERIM DESIGN
 ALIGNMENT PLAN
 SHEET 26**

| SCALE | DRAWING STATUS | PROJECT / DRAWING No. | ISSUE |
|----------|----------------|-----------------------|-------|
| AS SHOWN | | 30041114-00-099-2126 | C |

FOR CONTINUATION REFER TO DRG-099-2126

FOR CONTINUATION REFER TO DRG-099-2128

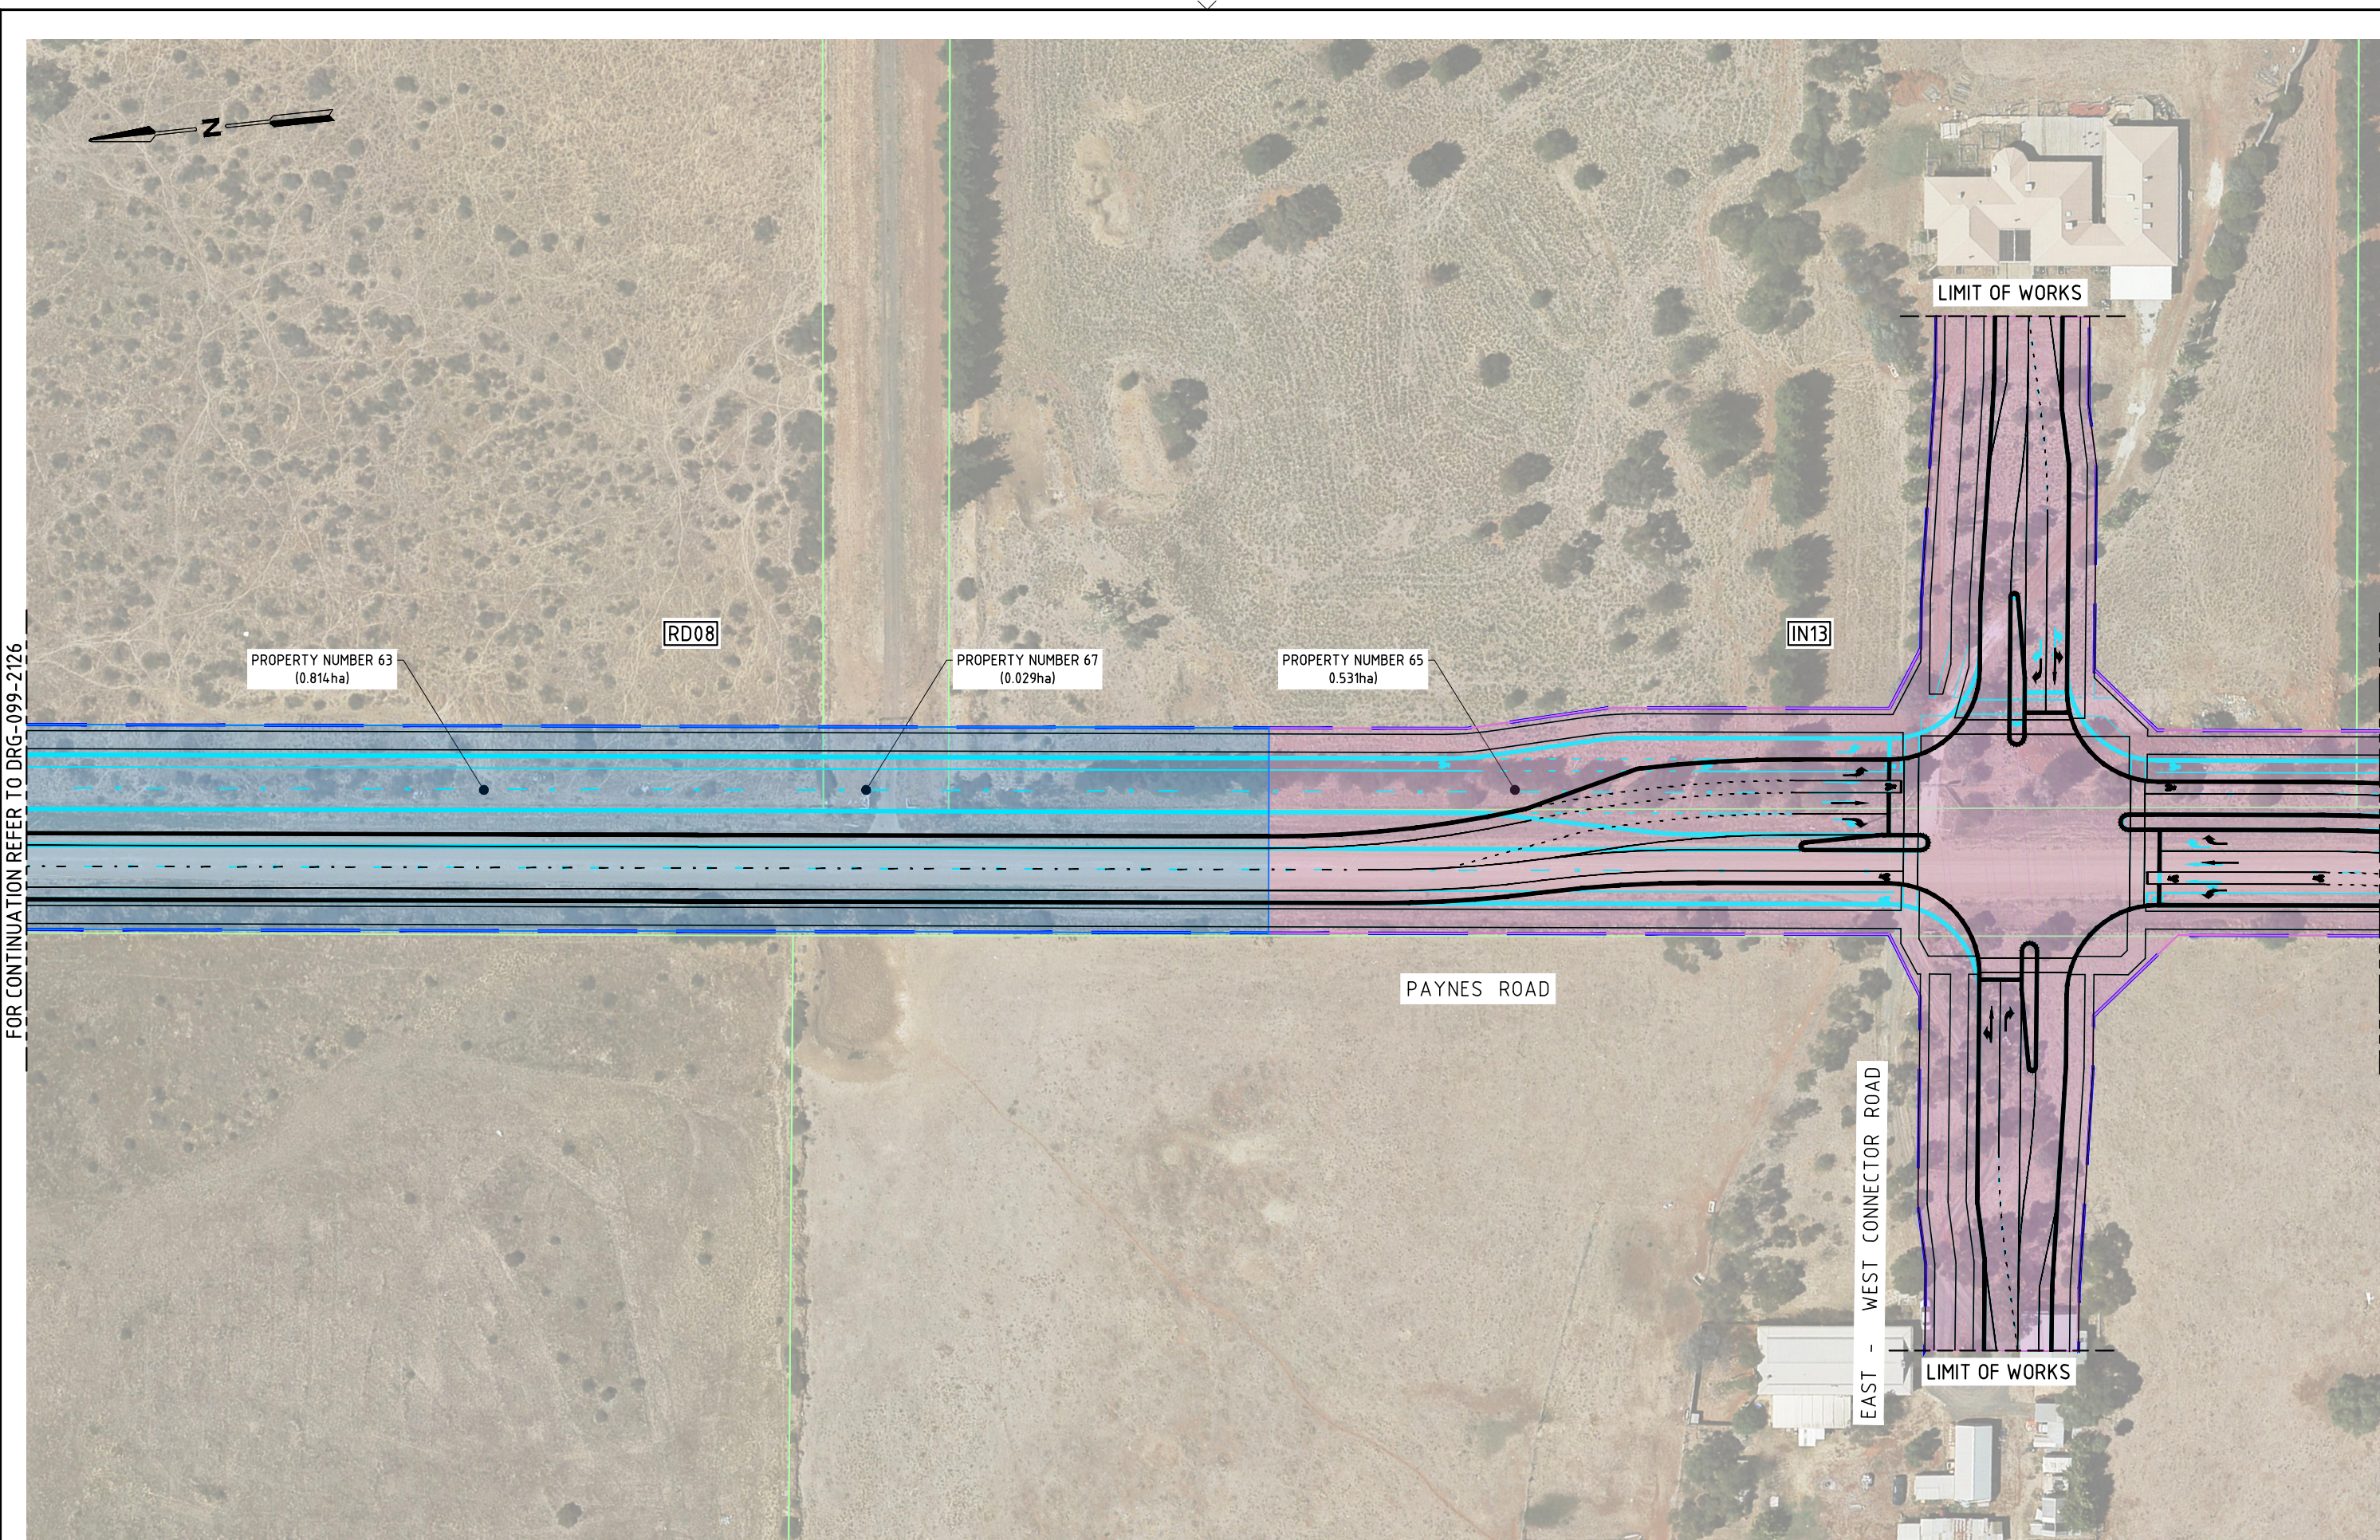

150 mm ON ORIGINAL
150
140
130
120
110
100
90
80
70
60
50
40
30
20
10
0

K:\Projects\30041114\CAD\DWG\30041114-00-099-2127(C).dwg

15 May 2015 15:55:04

| ISSUE | DATE | AMENDMENT / ISSUE DESCRIPTION | APPROVAL |
|-------|------------|--|----------|
| A | 20.10.2014 | ISSUED FOR REVIEW | D006 |
| B | 24.10.2014 | ISSUED FOR REVIEW | D007 |
| C | 30.04.2015 | STAKEHOLDER REVIEW COMMENTS INCORPORATED | D010 |

| TITLE | NAME |
|------------------|-------|
| DRAFTSMAN | D. C. |
| DRAFTING CHECK | J. H. |
| DESIGNER | G. C. |
| DESIGN CHECK | D. B. |
| PROJECT MANAGER | D. B. |
| PROJECT DIRECTOR | D. B. |


| SCALES AT A1 SIZE DRAWING | |
|---------------------------|--|
| SCALE 1:500 @A1 | |

DESIGNER **SMEC AUSTRALIA PTY LTD**
 ACN 065 475 149
 LEVEL 10, 71 QUEENS ROAD
 MELBOURNE VIC. 3004
 PH 03 9514-1500 FAX 03 9514-1502

CLIENT **METROPOLITAN PLANNING AUTHORITY**

| PROJECT TITLE | SCALE | DRAWING STATUS | PROJECT / DRAWING No. | ISSUE |
|---|----------|----------------|-----------------------|-------|
| ROCKBANK PSP SHIRE OF MELTON INTERIM DESIGN ALIGNMENT PLAN SHEET 27 | AS SHOWN | | 30041114-00-099-2127 | C |

| APPROVED | DATE |
|----------|------|
| | |

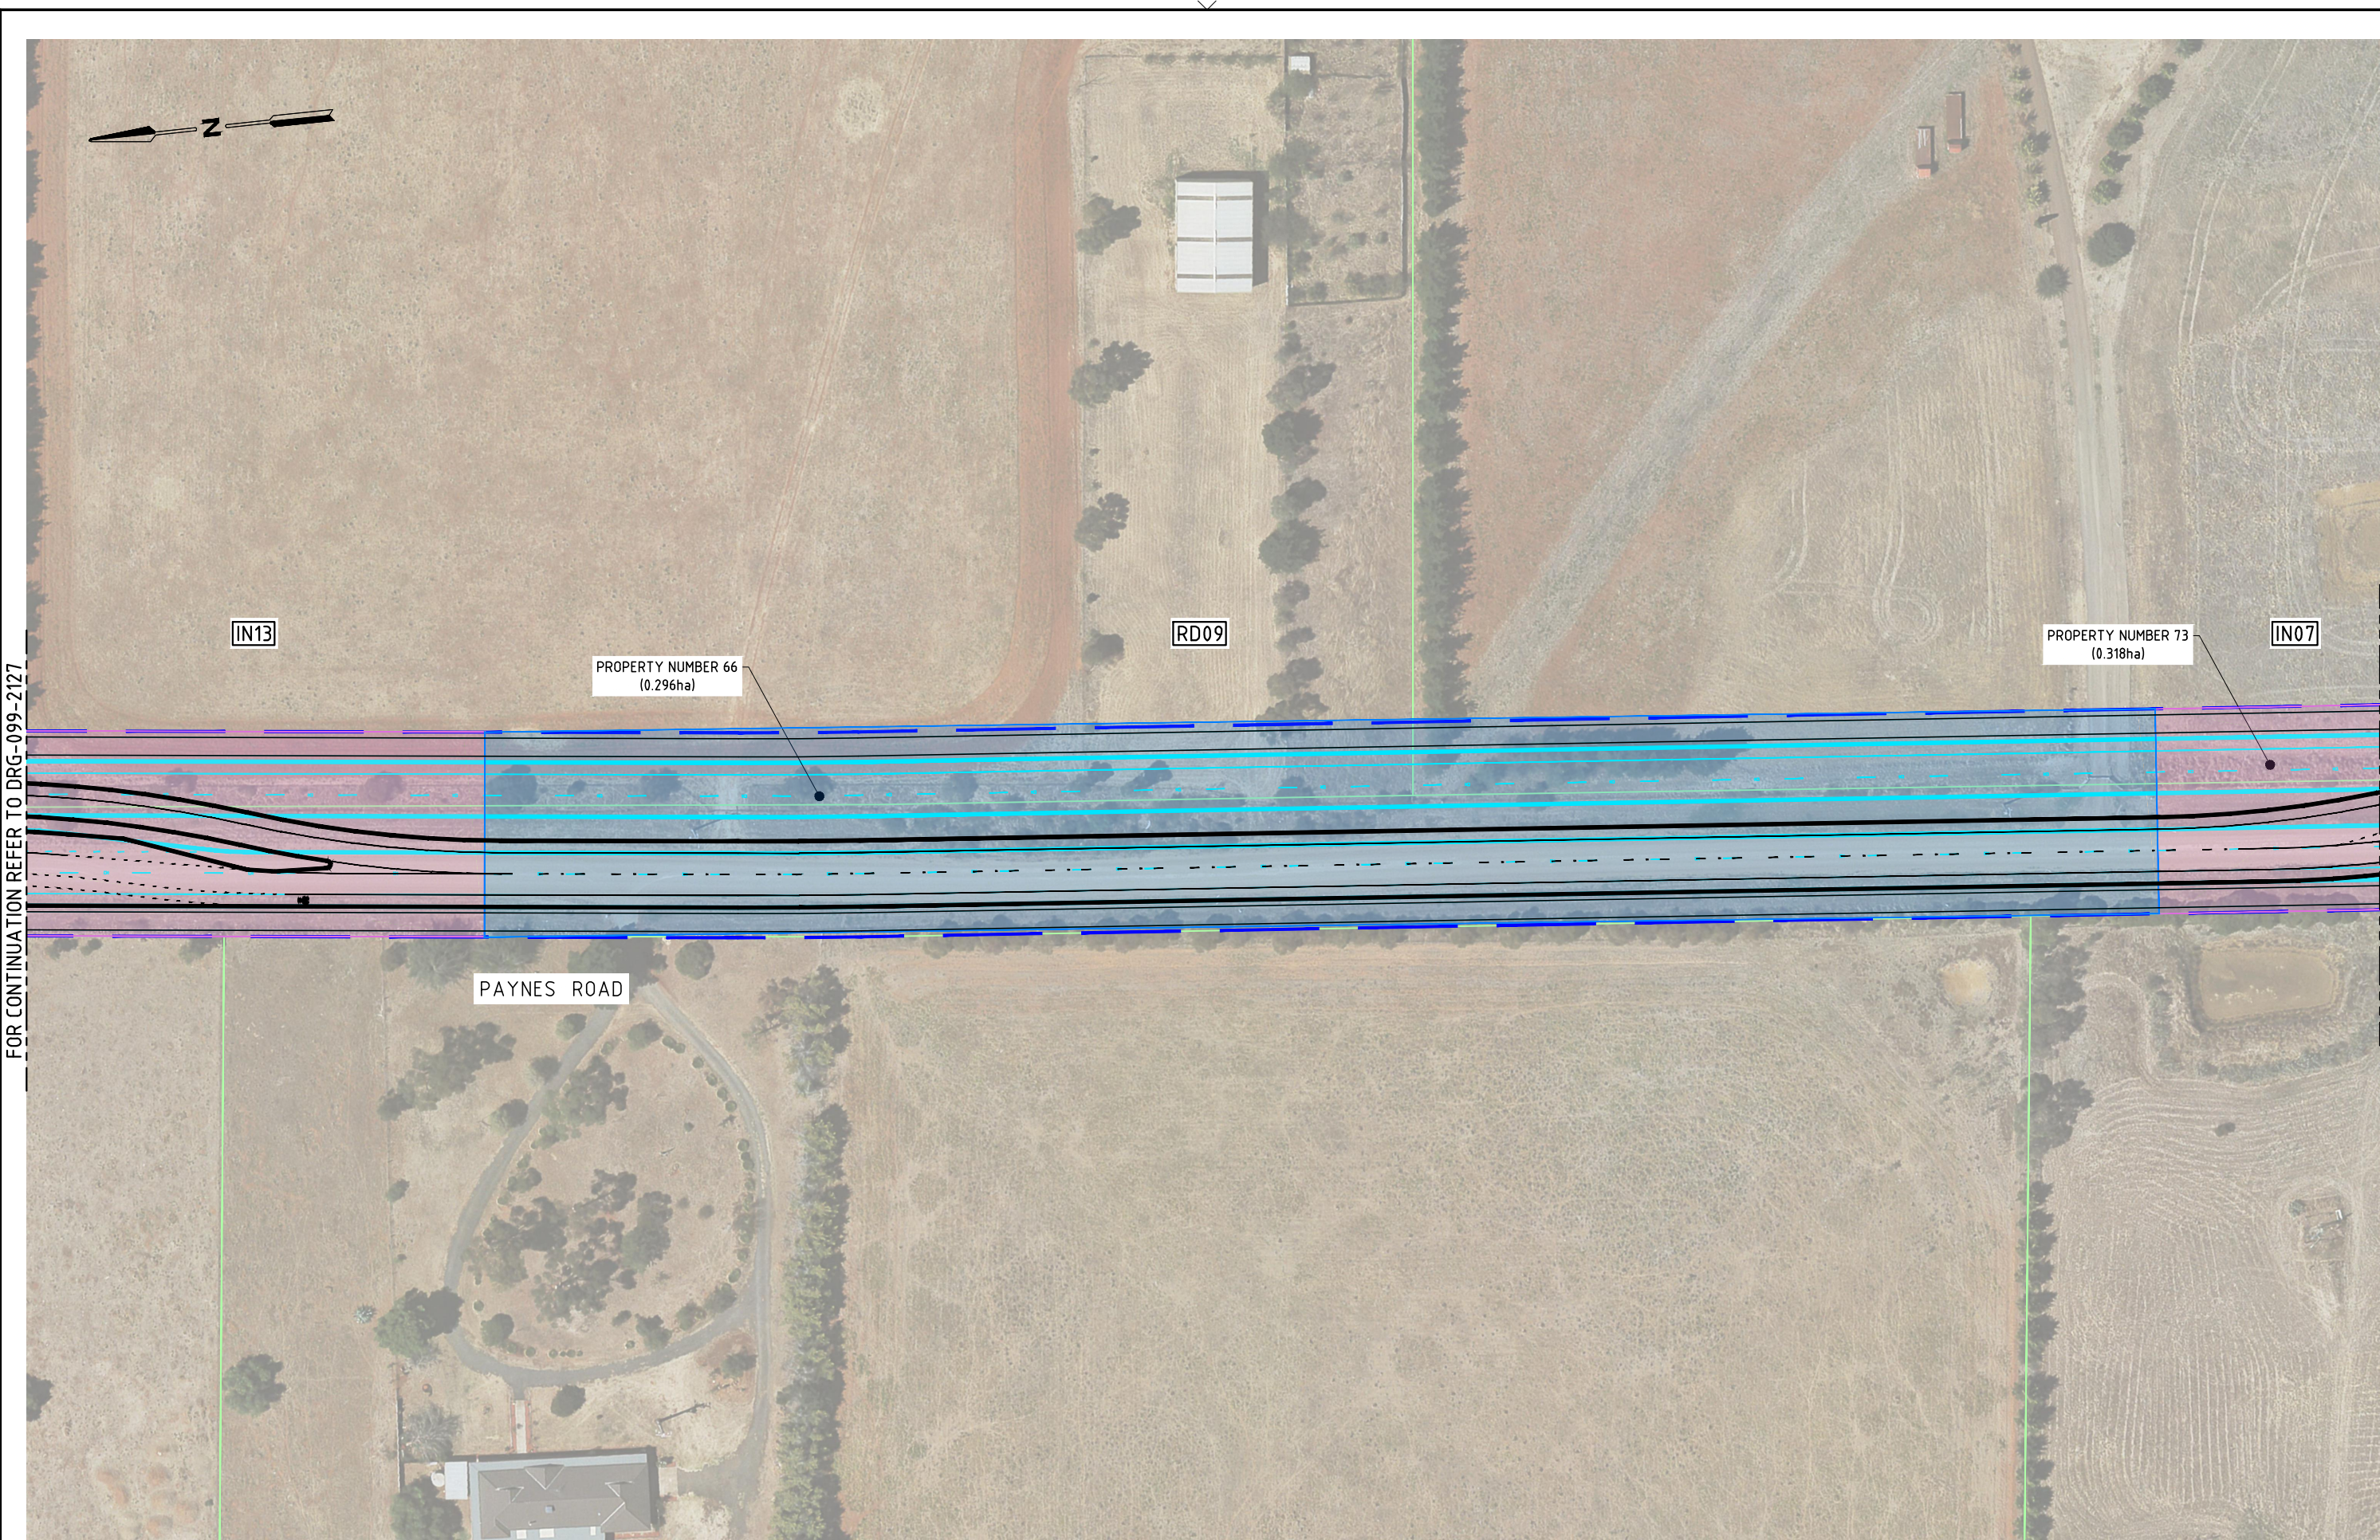

150 mm ON ORIGINAL
 0 10 20 30 40 50 60 70 80 90 100 110 120 130 140 150

FOR CONTINUATION REFER TO DRG-099-2127

FOR CONTINUATION REFER TO DRG-099-2116

K:\Projects\30041114\CAD\DWG\30041114-00-099-2128(B).dwg

15 May 2015 15:55:30

| ISSUE | DATE | AMENDMENT / ISSUE DESCRIPTION | APPROVAL |
|-------|------------|---|----------|
| A | 20.10.2014 | | D006 |
| B | 30.04.2015 | ISSUED FOR REVIEW STAKEHOLDER REVIEW COMMENTS INCORPORATED | D010 |

| TITLE | NAME |
|------------------|-------|
| DRAFTSMAN | D. C. |
| DRAFTING CHECK | J. H. |
| DESIGNER | G. C. |
| DESIGN CHECK | D. B. |
| PROJECT MANAGER | D. B. |
| PROJECT DIRECTOR | D. B. |


| SCALES AT A1 SIZE DRAWING | |
|---------------------------|--|
| SCALE 1:500 @A1 | |

DESIGNER **SMEC AUSTRALIA PTY LTD**
 © ACN 065 475 149
 LEVEL 10, 71 QUEENS ROAD
 MELBOURNE VIC. 3004
 PH 03 9514-1500 FAX 03 9514-1502

CLIENT **METROPOLITAN PLANNING AUTHORITY**

| PROJECT TITLE | SCALE | DRAWING STATUS | PROJECT / DRAWING No. | ISSUE |
|---|----------|----------------|-----------------------|-------|
| ROCKBANK PSP SHIRE OF MELTON INTERIM DESIGN ALIGNMENT PLAN SHEET 28 | AS SHOWN | | 30041114-00-099-2128 | B |


| APPROVED | DATE |
|----------|------|
| | |

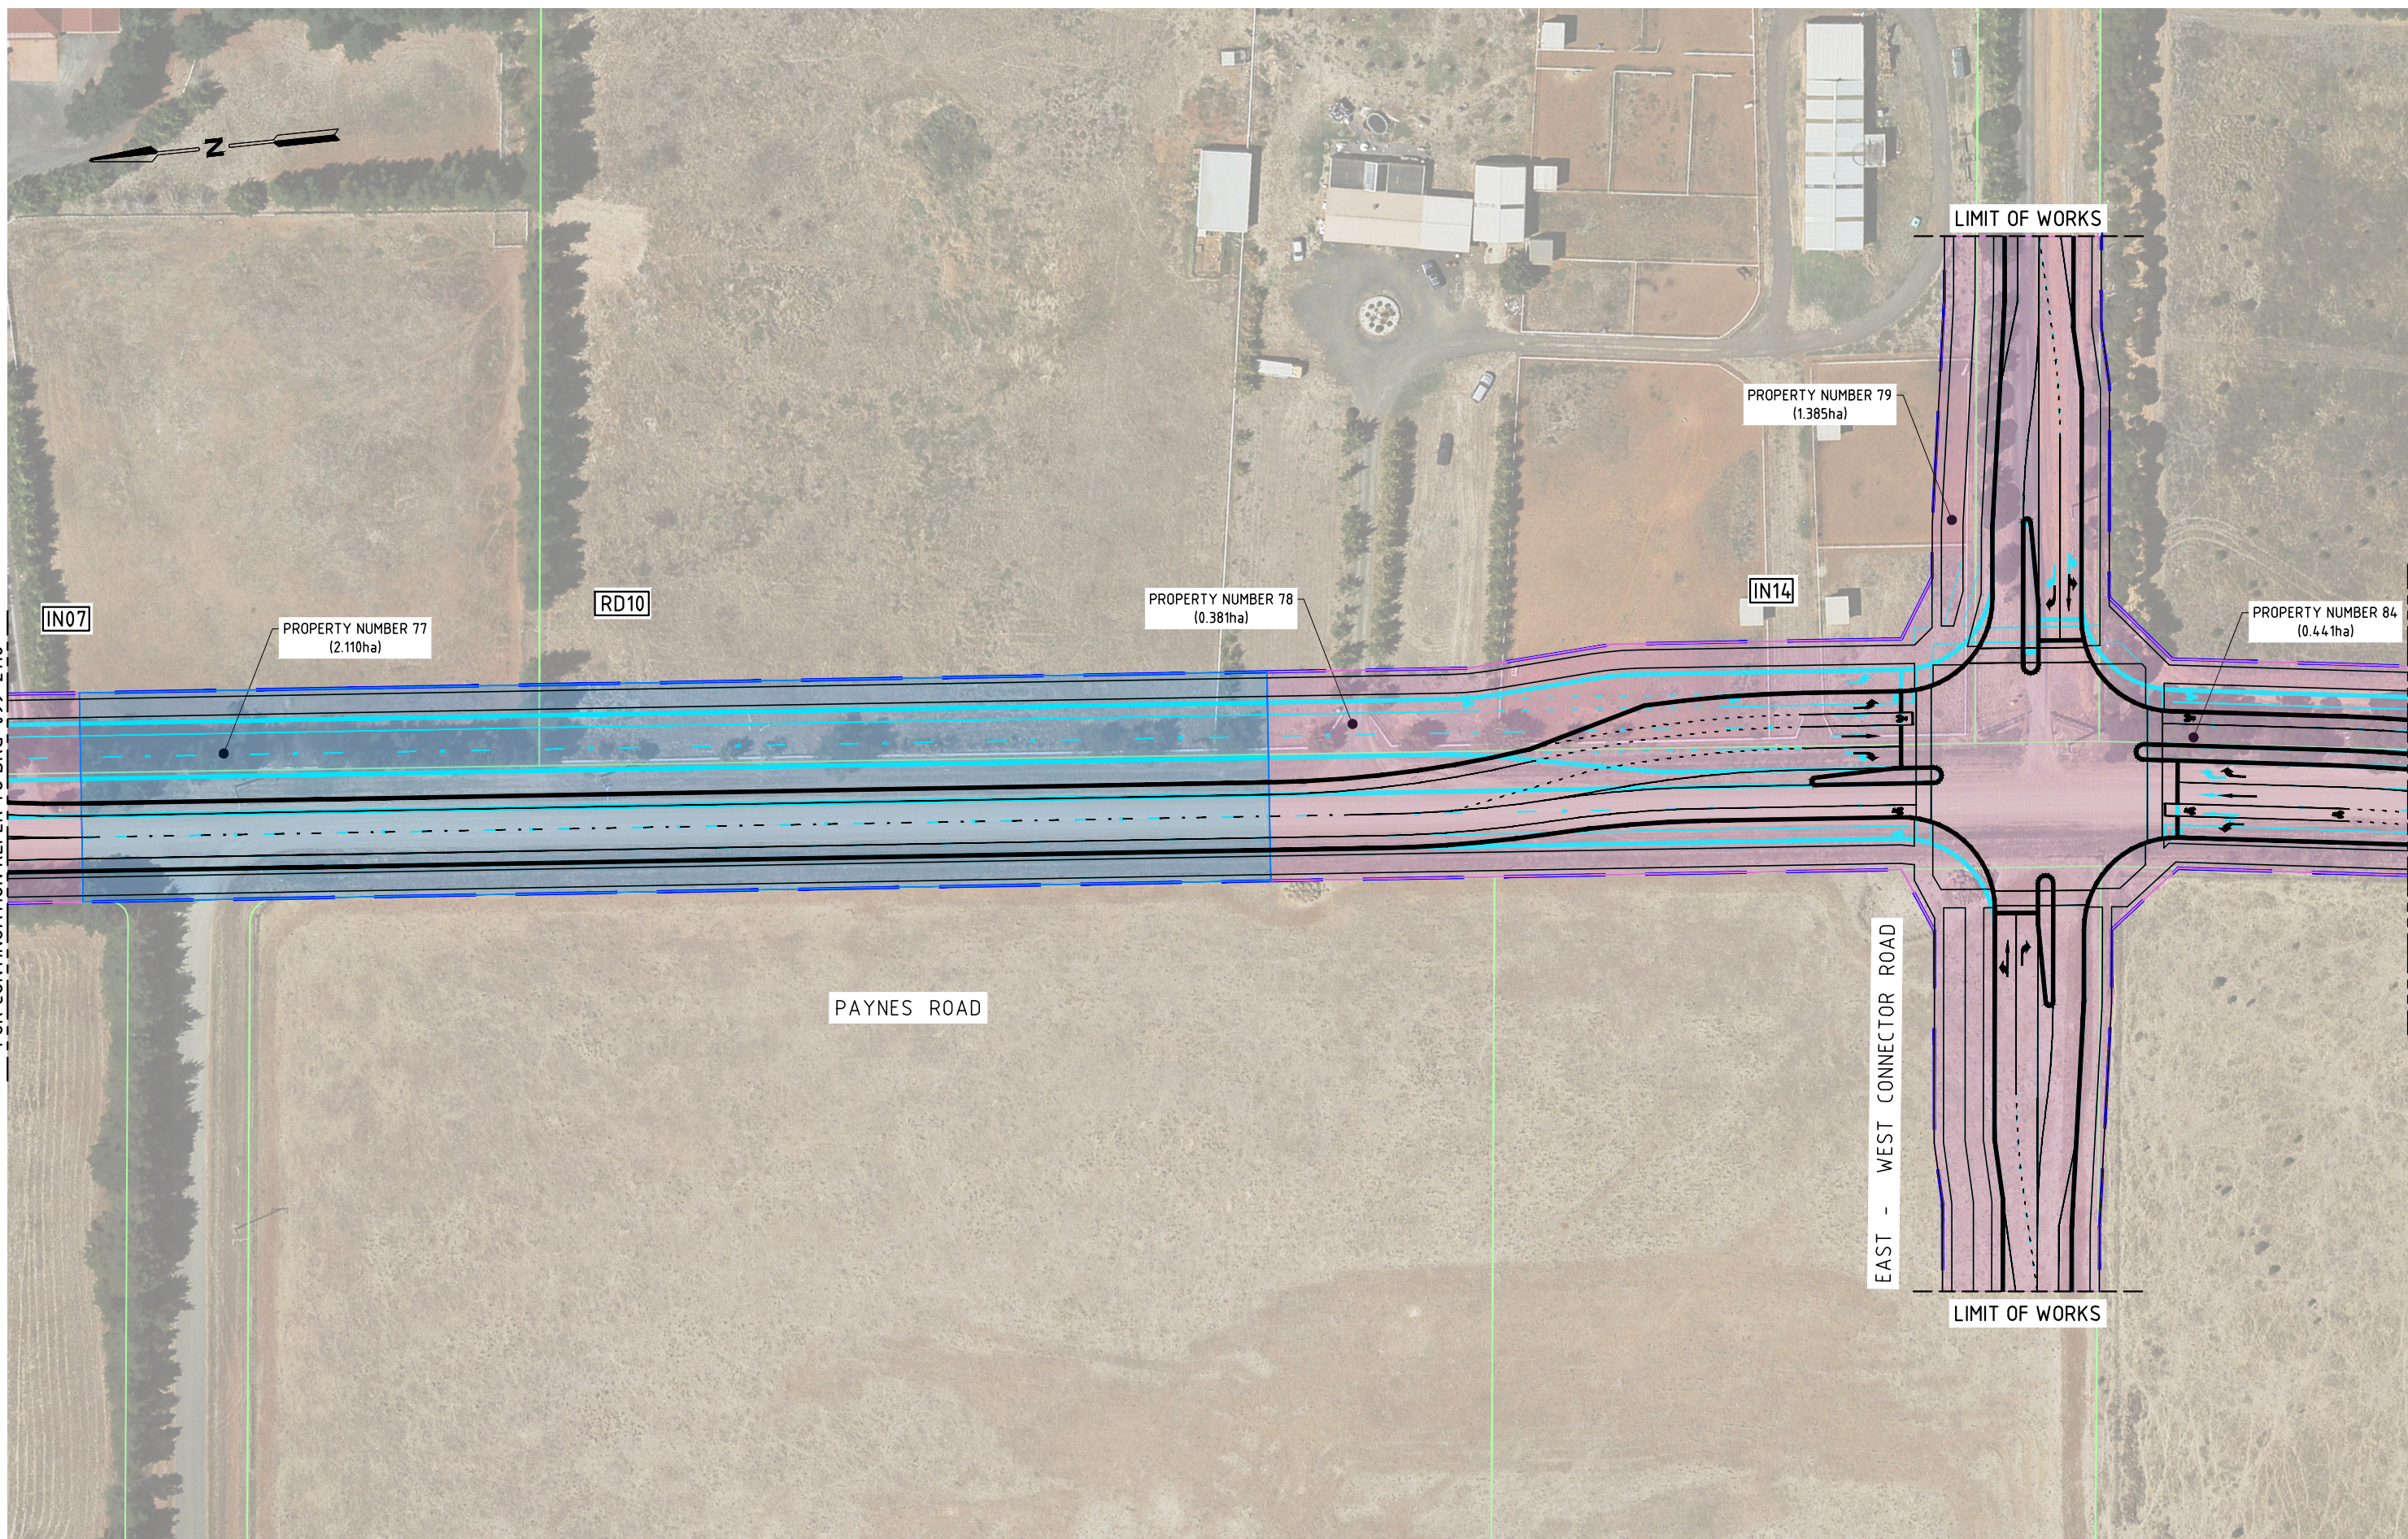

FOR CONTINUATION REFER TO DRG-099-2116

FOR CONTINUATION REFER TO DRG-099-2130

150 mm ON ORIGINAL

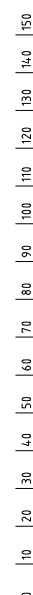


K:\Projects\30041114\CAD\DWG\30041114-00-099-2129[B].dwg

15 May 2015 15:55:57

| ISSUE | DATE | AMENDMENT / ISSUE DESCRIPTION | APPROVAL |
|-------|------------|--|----------|
| A | 20.10.2014 | ISSUED FOR REVIEW | D006 |
| B | 30.04.2015 | STAKEHOLDER REVIEW COMMENTS INCORPORATED | D010 |

| TITLE | NAME |
|------------------|-------|
| DRAFTSMAN | D. C. |
| DRAFTING CHECK | J. H. |
| DESIGNER | G. C. |
| DESIGN CHECK | D. B. |
| PROJECT MANAGER | D. B. |
| PROJECT DIRECTOR | D. B. |

| TITLE | NAME |
|------------------|-------|
| DRAFTSMAN | D. C. |
| DRAFTING CHECK | J. H. |
| DESIGNER | G. C. |
| DESIGN CHECK | D. B. |
| PROJECT MANAGER | D. B. |
| PROJECT DIRECTOR | D. B. |

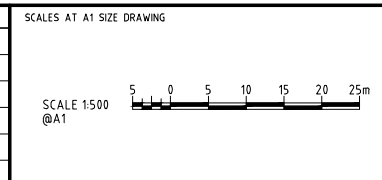

DESIGNER

SMEC AUSTRALIA PTY LTD
 © ACN 065 475 149
 LEVEL 10, 71 QUEENS ROAD
 MELBOURNE VIC. 3004
 PH 03 9514-1500 FAX 03 9514-1502


CLIENT

MPA METROPOLITAN PLANNING AUTHORITY

PROJECT TITLE

ROCKBANK PSP
 SHIRE OF MELTON
 INTERIM DESIGN
 ALIGNMENT PLAN
 SHEET 29

| | | | |
|----------|----------------|-----------------------|-------|
| SCALE | DRAWING STATUS | PROJECT / DRAWING No. | ISSUE |
| AS SHOWN | | 30041114-00-099-2129 | B |

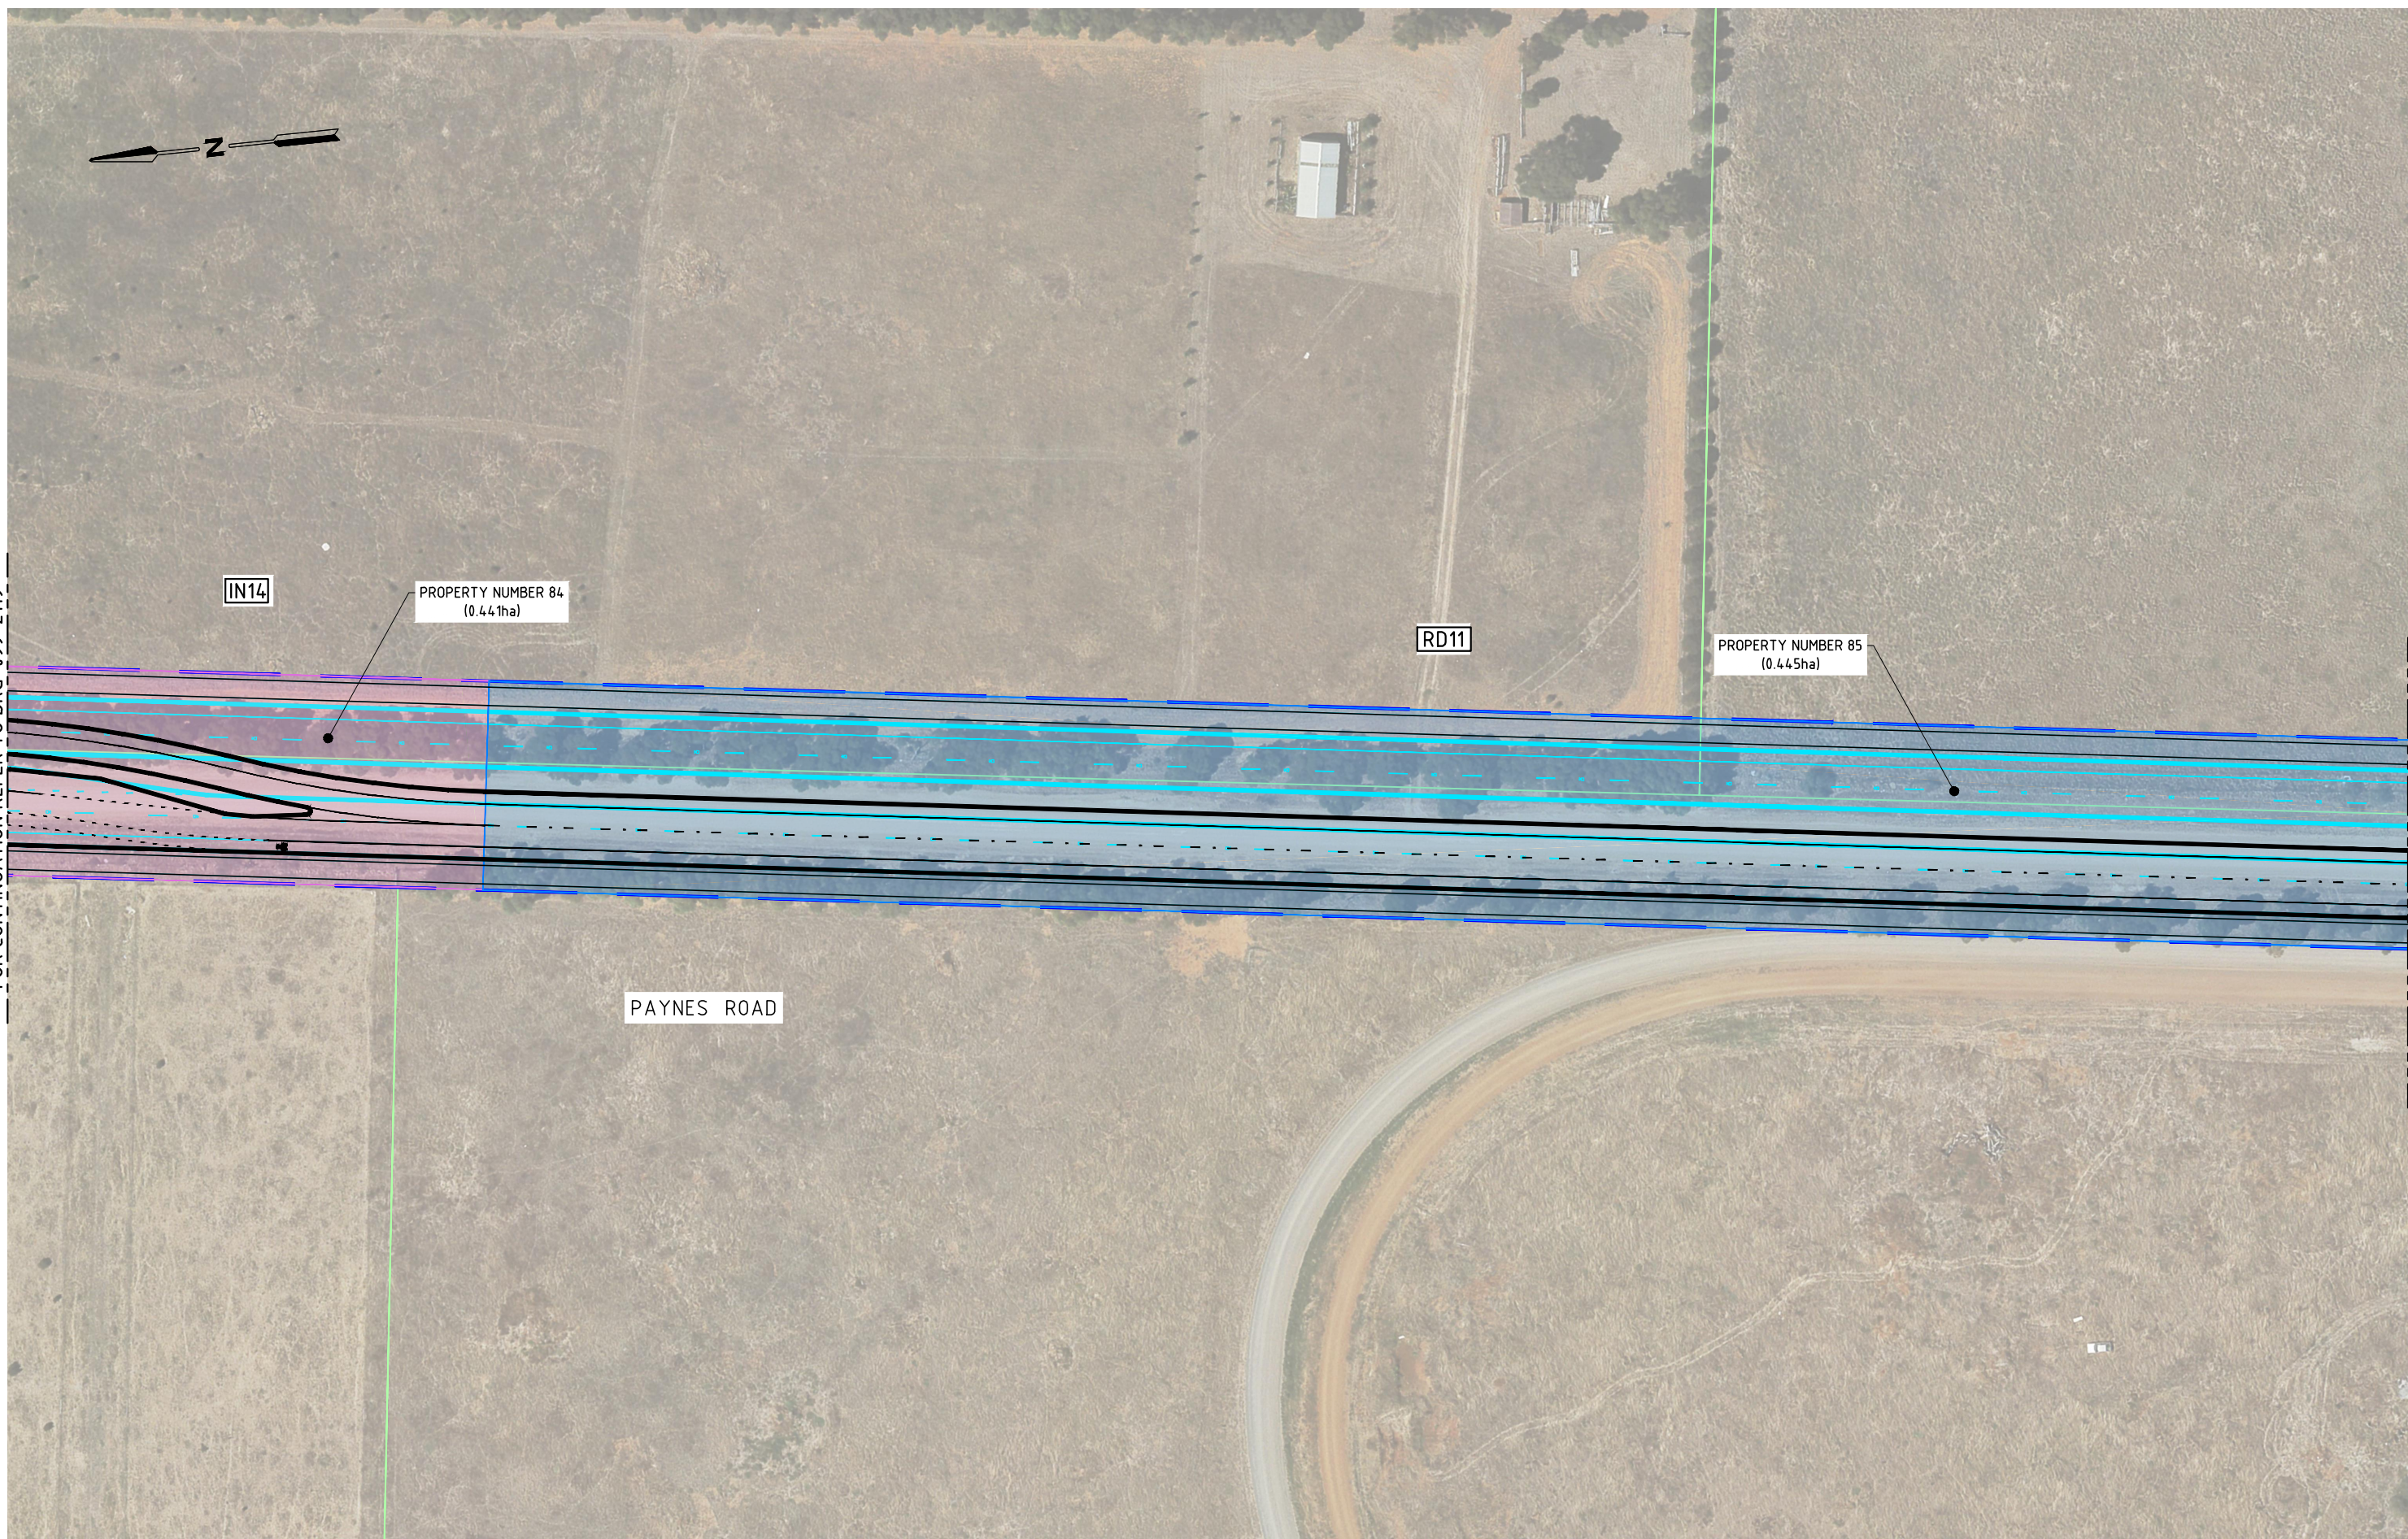

FOR CONTINUATION REFER TO DRG-099-2119

FOR CONTINUATION REFER TO DRG -099-2131

150 mm ON ORIGINAL



K:\Projects\30041114\CAD\DWG\30041114-00-099-2130(B).dwg

15 May 2015 15:56:22

| ISSUE | DATE | AMENDMENT / ISSUE DESCRIPTION | APPROVAL |
|-------|------------|--|----------|
| A | 20.10.2014 | ISSUED FOR REVIEW | D006 |
| B | 30.04.2015 | STAKEHOLDER REVIEW COMMENTS INCORPORATED | D010 |

| TITLE | NAME |
|------------------|-------|
| DRAFTSMAN | D. C. |
| DRAFTING CHECK | J. H. |
| DESIGNER | G. C. |
| DESIGN CHECK | D. B. |
| PROJECT MANAGER | D. B. |
| PROJECT DIRECTOR | D. B. |

| SCALES AT A1 SIZE DRAWING | |
|---------------------------|--|
| SCALE 1:500 @A1 | |

DESIGNER


SMC AUSTRALIA PTY LTD
 © ACN 065 475 149
 LEVEL 10, 71 QUEENS ROAD
 MELBOURNE VIC. 3004
 PH 03 9514-1500 FAX 03 9514-1502

CLIENT

MPA METROPOLITAN PLANNING AUTHORITY

| APPROVED | DATE |
|----------|------|
| AS SHOWN | |


| PROJECT TITLE | | SCALE | DRAWING STATUS | PROJECT / DRAWING No. | ISSUE |
|---|--|----------|----------------|-----------------------|-------|
| ROCKBANK PSP SHIRE OF MELTON INTERIM DESIGN ALIGNMENT PLAN SHEET 30 | | AS SHOWN | | 30041114-00-099-2130 | B |

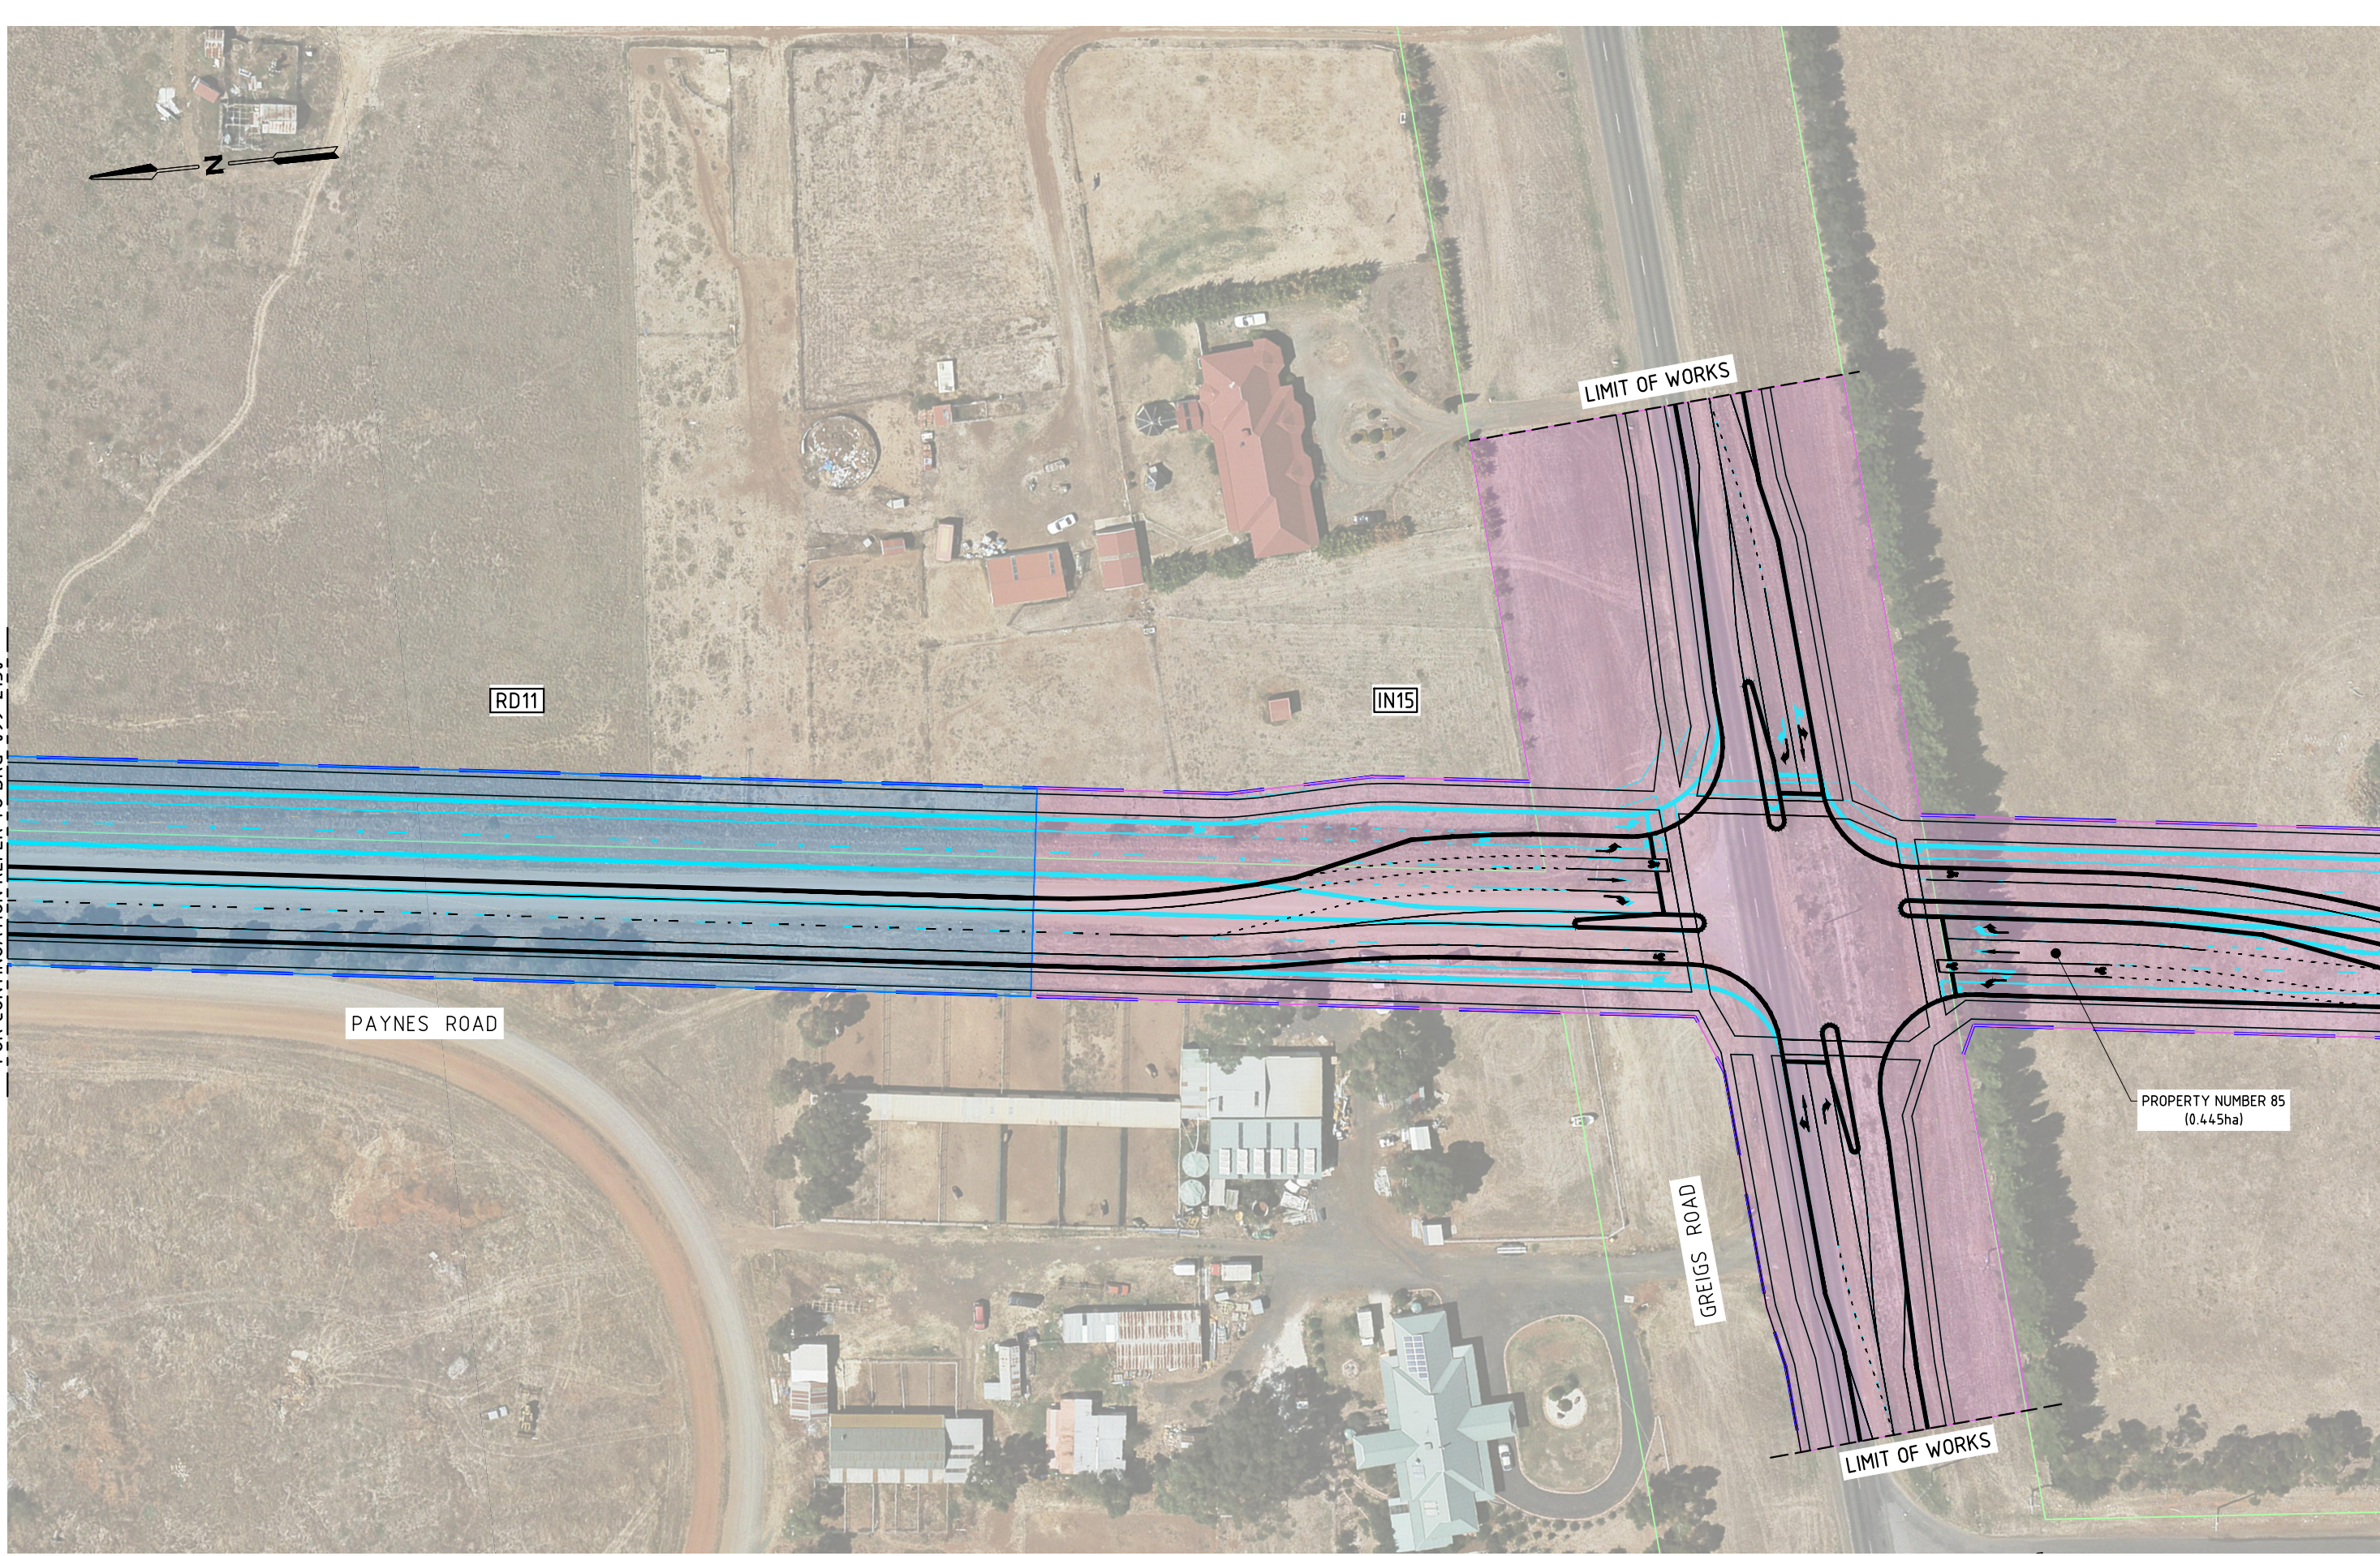

FOR CONTINUATION REFER TO DRG-099-2130

FOR CONTINUATION REFER TO DRG-099-2132

150 mm ON ORIGINAL

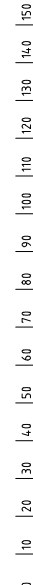

K:\Projects\30041114\CAD\DWG\30041114-00-099-2131\B.dwg

15 May 2015 15:56:48

| ISSUE | DATE | AMENDMENT / ISSUE DESCRIPTION | APPROVAL |
|-------|------------|--|----------|
| A | 20.10.2014 | ISSUED FOR REVIEW | D006 |
| B | 30.04.2015 | STAKEHOLDER REVIEW COMMENTS INCORPORATED | D010 |

| TITLE | NAME |
|------------------|-------|
| DRAFTSMAN | D. C. |
| DRAFTING CHECK | J. H. |
| DESIGNER | G. C. |
| DESIGN CHECK | D. B. |
| PROJECT MANAGER | D. B. |
| PROJECT DIRECTOR | D. B. |

| SCALES AT A1 SIZE DRAWING | |
|---------------------------|--|
| SCALE 1:500 @A1 | |

DESIGNER


SMC AUSTRALIA PTY LTD
 © ACN 065 475 149
 LEVEL 10, 71 QUEENS ROAD
 MELBOURNE VIC. 3004
 PH 03 9514-1500 FAX 03 9514-1502

CLIENT

METROPOLITAN PLANNING AUTHORITY

| PROJECT TITLE |
|---|
| ROCKBANK PSP SHIRE OF MELTON INTERIM DESIGN ALIGNMENT PLAN SHEET 31 |

| SCALE | DRAWING STATUS | PROJECT / DRAWING No. | ISSUE |
|----------|----------------|-----------------------|-------|
| AS SHOWN | | 30041114-00-099-2131 | B |

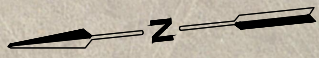

IN15

LIMIT OF WORKS

PAYNES ROAD

FOR CONTINUATION REFER TO DRG-099-2131

150 mm ON ORIGINAL
150
140
130
120
110
100
90
80
70
60
50

K:\Projects\30041114\CAD\DWG\30041114-00-099-2132(B).dwg

15 May 2015 15:57:16

| ISSUE | DATE | AMENDMENT / ISSUE DESCRIPTION | APPROVAL |
|-------|------------|--|----------|
| A | 20.10.2014 | ISSUED FOR REVIEW | D006 |
| B | 30.04.2015 | STAKEHOLDER REVIEW COMMENTS INCORPORATED | D010 |

| TITLE | NAME |
|------------------|-------|
| DRAFTSMAN | D. C. |
| DRAFTING CHECK | J. H. |
| DESIGNER | G. C. |
| DESIGN CHECK | D. B. |
| PROJECT MANAGER | D. B. |
| PROJECT DIRECTOR | D. B. |

| SCALES AT A1 SIZE DRAWING | |
|---------------------------|--|
| SCALE 1:500 @A1 | |

DESIGNER


SMEC AUSTRALIA PTY LTD
 © ACN 065 475 149
 LEVEL 10, 71 QUEENS ROAD
 MELBOURNE VIC. 3004
 PH 03 9514-1500 FAX 03 9514-1502

CLIENT

MPA METROPOLITAN PLANNING AUTHORITY

| PROJECT TITLE | SCALE | DRAWING STATUS | PROJECT / DRAWING No. | ISSUE |
|---|----------|----------------|-----------------------|-------|
| ROCKBANK PSP SHIRE OF MELTON INTERIM DESIGN ALIGNMENT PLAN SHEET 32 | AS SHOWN | | 30041114-00-099-2132 | B |

| APPROVED | DATE |
|----------|------|
| | |

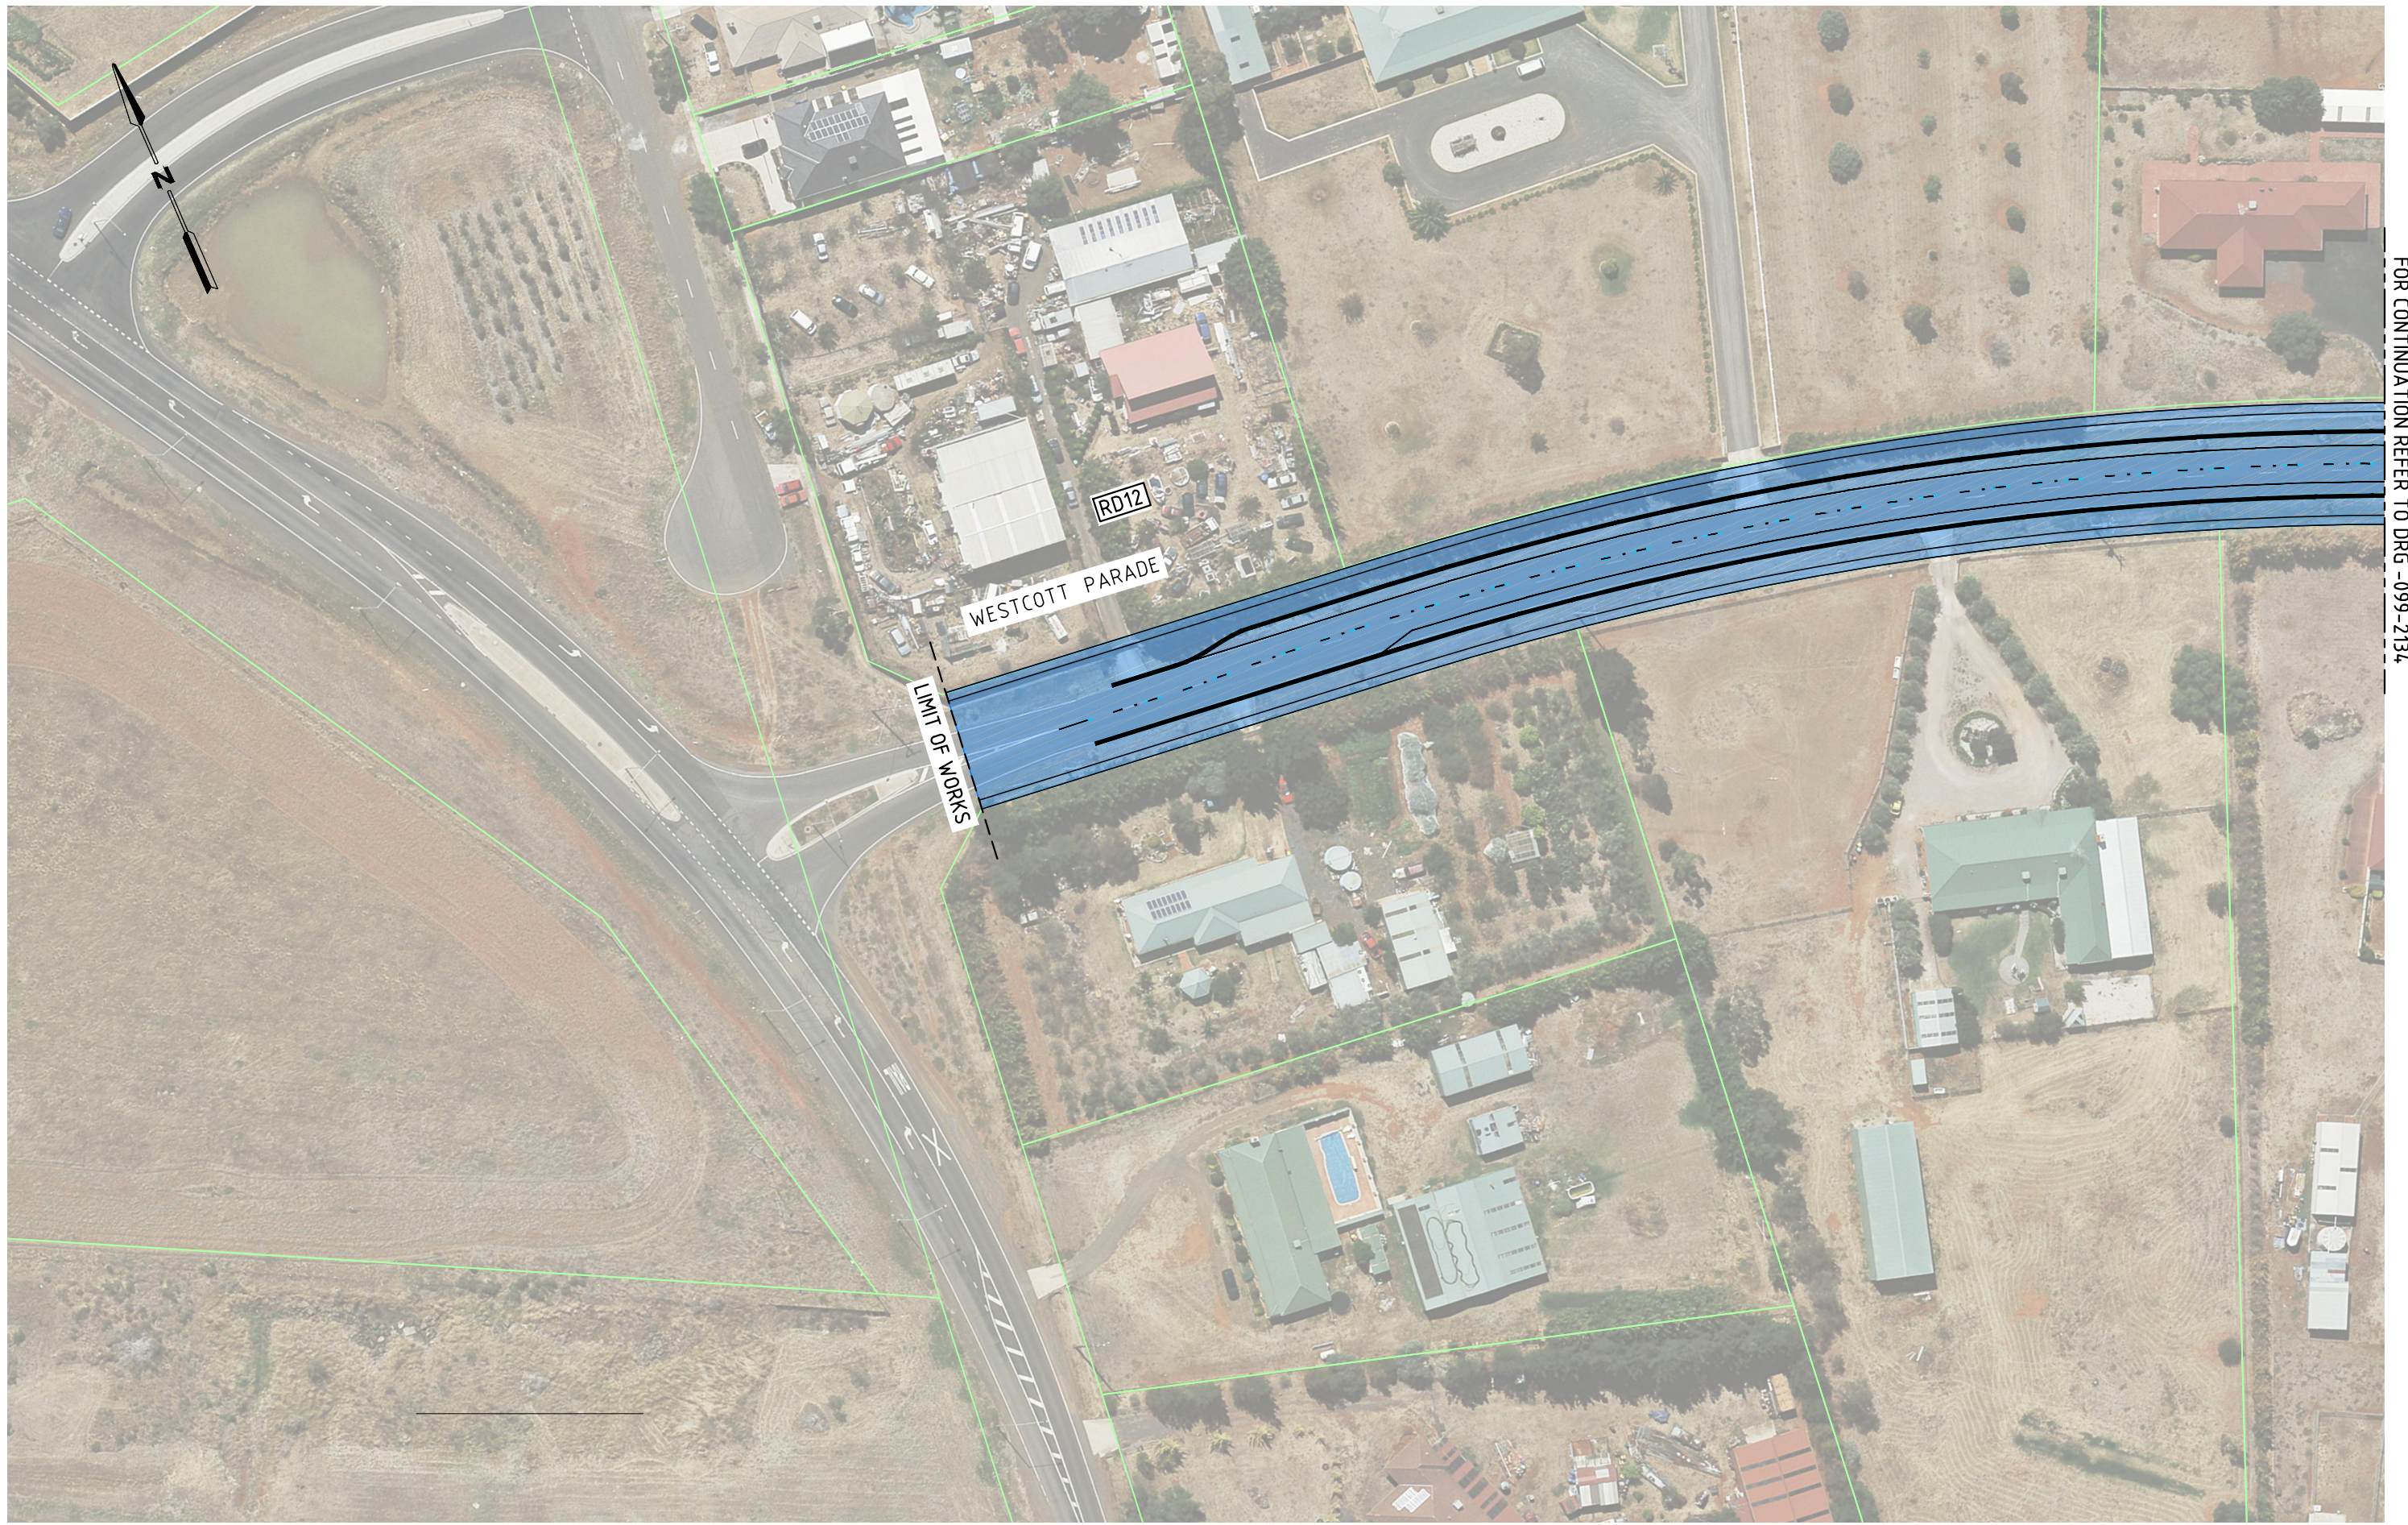

FOR CONTINUATION REFER TO DRG -099-2134

150 mm ON ORIGINAL
 50
 60
 70
 80
 90
 100
 110
 120
 130
 140
 150

K:\Projects\30041114\CAD\DWG\30041114-00-099-2133(B).dwg

15 May 2015 15:57:45

| ISSUE | DATE | AMENDMENT / ISSUE DESCRIPTION | APPROVAL |
|-------|------------|--|----------|
| A | 20.10.2014 | ISSUED FOR REVIEW | D006 |
| B | 30.04.2015 | STAKEHOLDER REVIEW COMMENTS INCORPORATED | D010 |

| TITLE | NAME |
|------------------|-------|
| DRAFTSMAN | D. C. |
| DRAFTING CHECK | J. H. |
| DESIGNER | G. C. |
| DESIGN CHECK | D. B. |
| PROJECT MANAGER | D. B. |
| PROJECT DIRECTOR | D. B. |

| SCALES AT A1 SIZE DRAWING | |
|---------------------------|--|
| SCALE 1:500 @A1 | |

DESIGNER

SMEC AUSTRALIA PTY LTD
 © ACN 065 475 149
 LEVEL 10, 71 QUEENS ROAD
 MELBOURNE VIC. 3004
 PH 03 9514-1500 FAX 03 9514-1502

CLIENT

MPA METROPOLITAN PLANNING AUTHORITY

| PROJECT TITLE |
|---|
| ROCKBANK PSP SHIRE OF MELTON INTERIM DESIGN ALIGNMENT PLAN SHEET 33 |

| SCALE | DRAWING STATUS | PROJECT / DRAWING No. | ISSUE |
|----------|----------------|-----------------------|-------|
| AS SHOWN | | 30041114-00-099-2133 | B |

FOR CONTINUATION REFER TO DRG-099-2133

FOR CONTINUATION REFER TO DRG-099-2135



150 mm ON ORIGINAL
 150
140
130
120
110
100
90
80
70
60
50

K:\Projects\30041114\CAD\DWG\30041114-00-099-2134(B).dwg

15 May 2015 15:58:17

| ISSUE | DATE | AMENDMENT / ISSUE DESCRIPTION | APPROVAL |
|-------|------------|--|----------|
| A | 20.10.2014 | ISSUED FOR REVIEW | D006 |
| B | 30.04.2015 | STAKEHOLDER REVIEW COMMENTS INCORPORATED | D010 |

| TITLE | NAME |
|------------------|-------|
| DRAFTSMAN | D. C. |
| DRAFTING CHECK | J. H. |
| DESIGNER | G. C. |
| DESIGN CHECK | D. B. |
| PROJECT MANAGER | D. B. |
| PROJECT DIRECTOR | D. B. |


| SCALES AT A1 SIZE DRAWING | |
|---------------------------|--|
| SCALE 1:500 @A1 | |

DESIGNER **SMEC AUSTRALIA PTY LTD**
 © ACN 065 475 149
 LEVEL 10, 71 QUEENS ROAD
 MELBOURNE VIC. 3004
 PH 03 9514-1500 FAX 03 9514-1502

CLIENT **METROPOLITAN PLANNING AUTHORITY**

| PROJECT TITLE | SCALE | DRAWING STATUS | PROJECT / DRAWING No. | ISSUE |
|---|----------|----------------|-----------------------|-------|
| ROCKBANK PSP SHIRE OF MELTON INTERIM DESIGN ALIGNMENT PLAN SHEET 34 | AS SHOWN | | 30041114-00-099-2134 | B |

| APPROVED | DATE |
|----------|------|
| | |

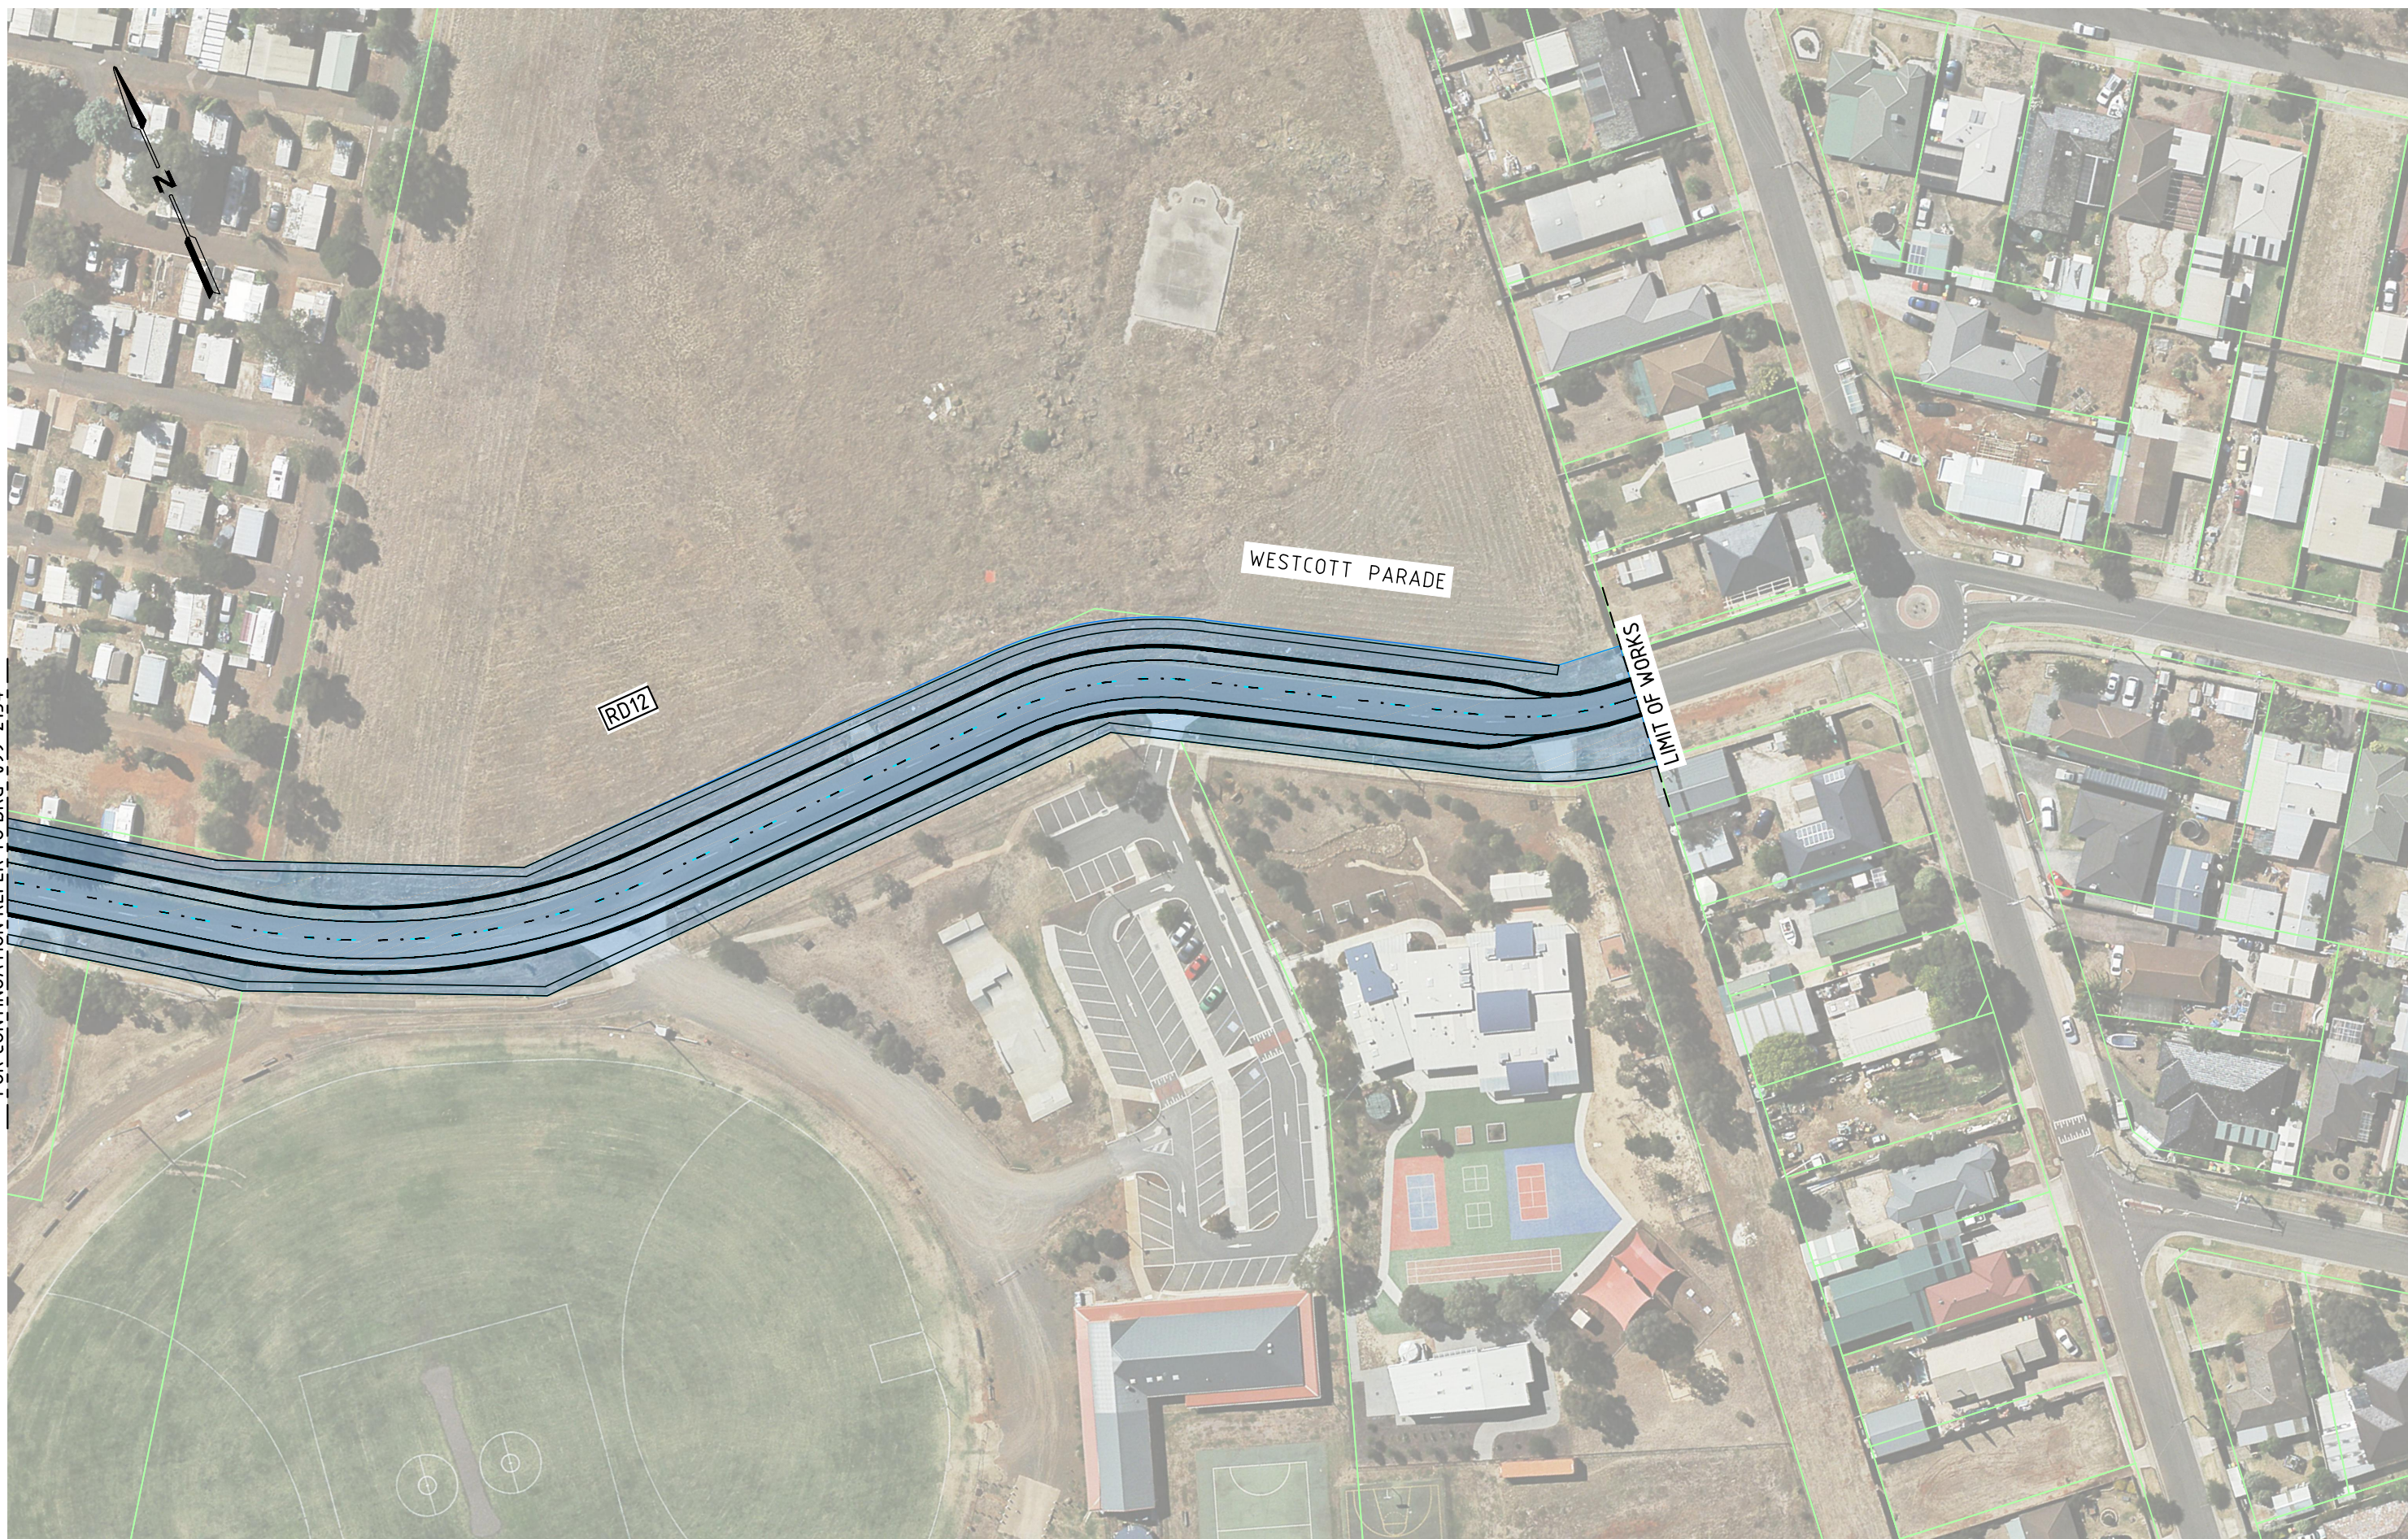

FOR CONTINUATION REFER TO DRG-099-2134

150 mm ON ORIGINAL

0 10 20 30 40 50 60 70 80 90 100 110 120 130 140 150


K:\Projects\30041114\CAD\DWG\30041114-00-099-2135(B).dwg

15 May 2015 15:58:47

| ISSUE | DATE | AMENDMENT / ISSUE DESCRIPTION | APPROVAL |
|-------|------------|--|----------|
| A | 20.10.2014 | ISSUED FOR REVIEW | D006 |
| B | 30.04.2015 | STAKEHOLDER REVIEW COMMENTS INCORPORATED | D010 |

| TITLE | NAME |
|------------------|-------|
| DRAFTSMAN | D. C. |
| DRAFTING CHECK | J. H. |
| DESIGNER | G. C. |
| DESIGN CHECK | D. B. |
| PROJECT MANAGER | D. B. |
| PROJECT DIRECTOR | D. B. |

| TITLE | NAME |
|------------------|-------|
| DRAFTSMAN | D. C. |
| DRAFTING CHECK | J. H. |
| DESIGNER | G. C. |
| DESIGN CHECK | D. B. |
| PROJECT MANAGER | D. B. |
| PROJECT DIRECTOR | D. B. |

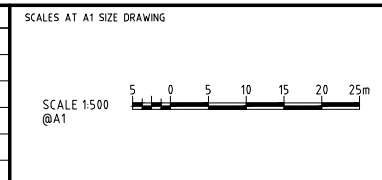

DESIGNER

SMC
SMC AUSTRALIA PTY LTD
 © ACN 065 475 149
 LEVEL 10, 71 QUEENS ROAD
 MELBOURNE VIC. 3004
 PH 03 9514-1500 FAX 03 9514-1502

CLIENT

MPA METROPOLITAN
 PLANNING
 AUTHORITY

APPROVED _____ DATE _____

PROJECT TITLE

ROCKBANK PSP
 SHIRE OF MELTON
 INTERIM DESIGN
 ALIGNMENT PLAN
 SHEET 35

SCALE AS SHOWN DRAWING STATUS PROJECT / DRAWING No. 30041114-00-099-2135 ISSUE B



FOR CONTINUATION REFER TO DRG -099-2120

150 mm ON ORIGINAL
150
140
130
120
110
100
90
80
70
60
50
40
30
20
10
0

K:\Projects\30041114\CAD\DWG\30041114-00-099-2136(B).dwg

15 May 2015 15:59:14

| ISSUE | DATE | AMENDMENT / ISSUE DESCRIPTION | APPROVAL |
|-------|------------|--|----------|
| A | 24.10.2014 | ISSUED FOR REVIEW | D007 |
| B | 30.04.2015 | STAKEHOLDER REVIEW COMMENTS INCORPORATED | D010 |

| TITLE | NAME |
|------------------|-------|
| DRAFTSMAN | D. C. |
| DRAFTING CHECK | J. H. |
| DESIGNER | G. C. |
| DESIGN CHECK | D. B. |
| PROJECT MANAGER | D. B. |
| PROJECT DIRECTOR | D. B. |

| SCALES AT A1 SIZE DRAWING | |
|---------------------------|--|
| SCALE 1:500 @A1 | |

DESIGNER

SMEC AUSTRALIA PTY LTD
 ACN 065 475 149
 LEVEL 10, 71 QUEENS ROAD
 MELBOURNE VIC. 3004
 PH 03 9514-1500 FAX 03 9514-1502

CLIENT

MPA METROPOLITAN PLANNING AUTHORITY

| PROJECT TITLE | SCALE | DRAWING STATUS | PROJECT / DRAWING No. | ISSUE |
|---|----------|----------------|-----------------------|-------|
| ROCKBANK PSP SHIRE OF MELTON INTERIM DESIGN ALIGNMENT PLAN SHEET 36 | AS SHOWN | | 30041114-00-099-2136 | B |

| APPROVED | DATE |
|----------|------|
| | |



FOR CONTINUATION REFER TO DRG -099-2120

150 mm ON ORIGINAL


K:\Projects\30041114\CAD\DWG\30041114-00-099-2137(B).dwg

15 May 2015 15:59:37

| ISSUE | DATE | AMENDMENT / ISSUE DESCRIPTION | APPROVAL |
|-------|------------|--|----------|
| A | 24.10.2014 | ISSUED FOR REVIEW | D007 |
| B | 30.04.2015 | STAKEHOLDER REVIEW COMMENTS INCORPORATED | D010 |

| TITLE | NAME |
|------------------|-------|
| DRAFTSMAN | D. C. |
| DRAFTING CHECK | J. H. |
| DESIGNER | G. C. |
| DESIGN CHECK | D. B. |
| PROJECT MANAGER | D. B. |
| PROJECT DIRECTOR | D. B. |

| TITLE | NAME |
|------------------|-------|
| DRAFTSMAN | D. C. |
| DRAFTING CHECK | J. H. |
| DESIGNER | G. C. |
| DESIGN CHECK | D. B. |
| PROJECT MANAGER | D. B. |
| PROJECT DIRECTOR | D. B. |

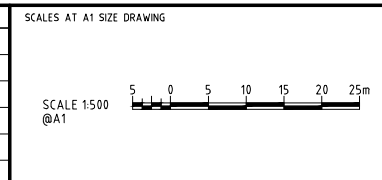

DESIGNER

SMEC AUSTRALIA PTY LTD
 © ACN 065 475 149
 LEVEL 10, 71 QUEENS ROAD
 MELBOURNE VIC. 3004
 PH 03 9514-1500 FAX 03 9514-1502

CLIENT

MPA METROPOLITAN PLANNING AUTHORITY

APPROVED _____ DATE _____

PROJECT TITLE

ROCKBANK PSP
 SHIRE OF MELTON
 INTERIM DESIGN
 ALIGNMENT PLAN
 SHEET 37

SCALE AS SHOWN DRAWING STATUS _____

PROJECT / DRAWING No. 30041114-00-099-2137 ISSUE B