


150 mm ON ORIGINAL

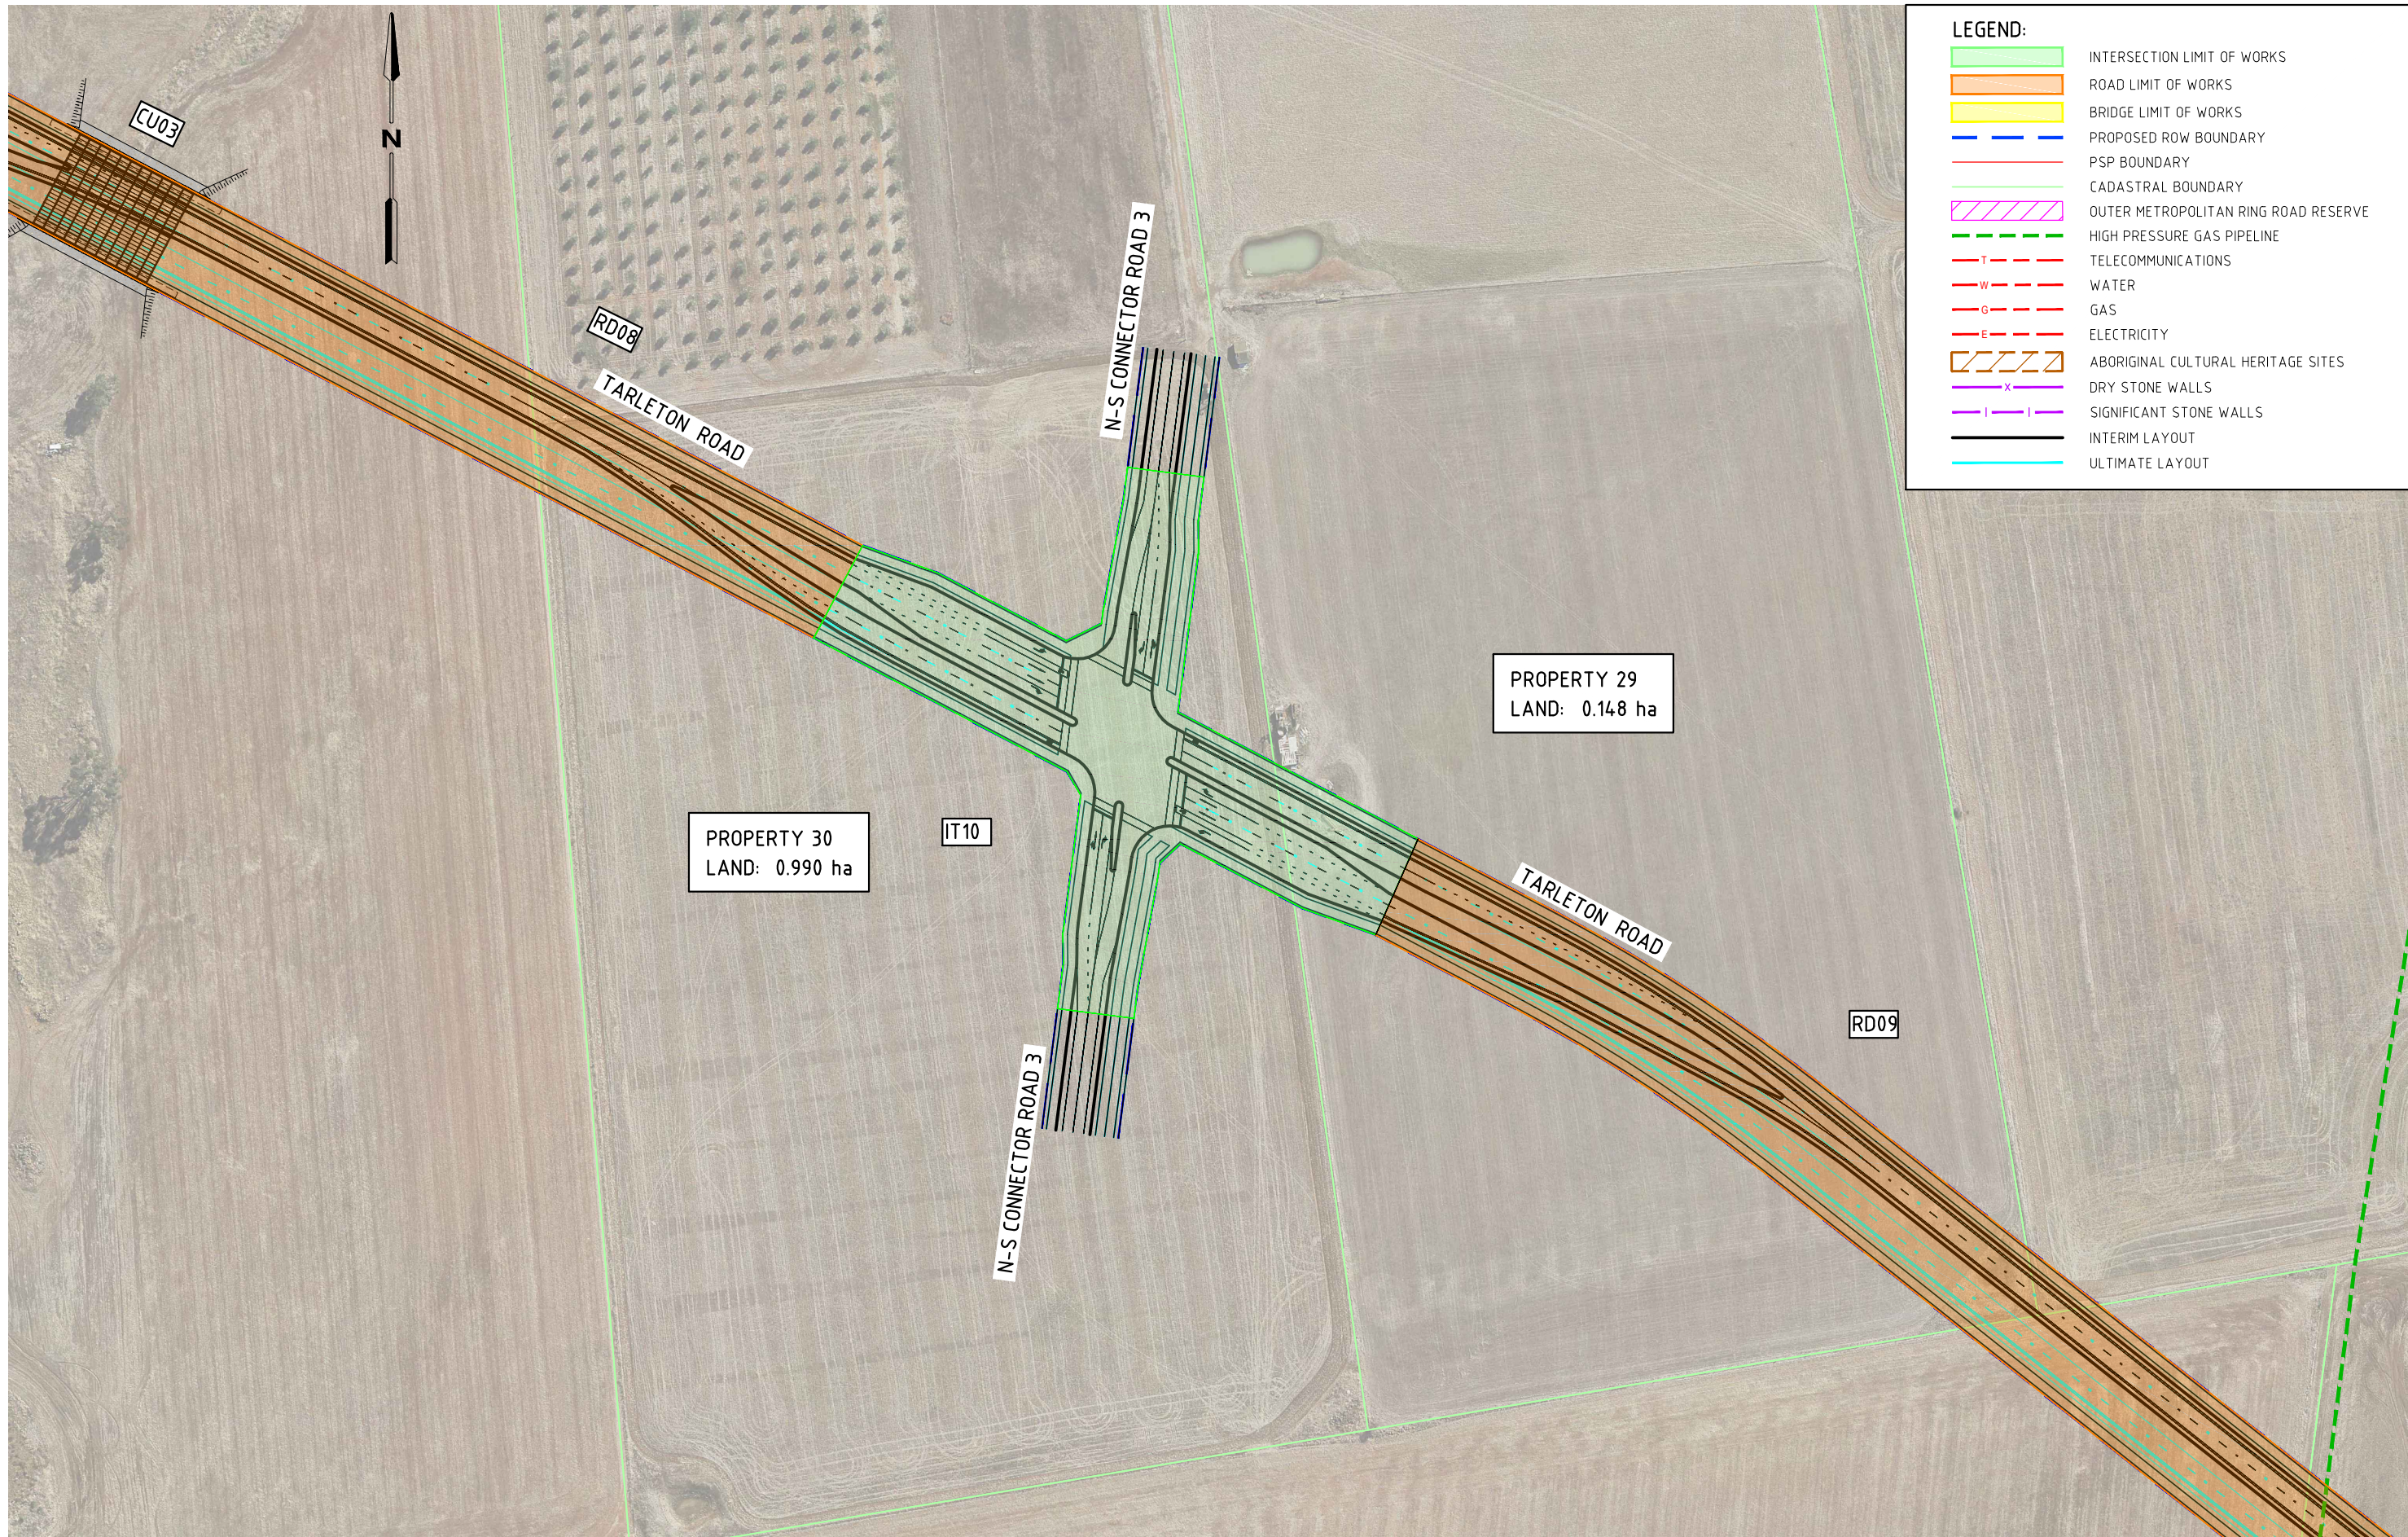


K:\Projects\30041240\CAD\DWG\30041240-00-099-1110[E].dwg

09 May 2016 12:00:53

ISSUE	DATE	AMENDMENT / ISSUE DESCRIPTION	APPROVAL
A	06.08.15	DRAFT ISSUE FOR COMMENT	D001
B	10.09.15	LAND TAKE AREAS ADDED	D006
C	12.01.16	INTERIM DESIGN SUBMISSION	D008
D	01.04.16	INTERIM DESIGN COMMENTS ADDRESSED	D010
E	09.05.16	FINAL DESIGN	D011

TITLE	NAME
DRAFTSMAN	J.P.
DRAFTING CHECK	M.S.
DESIGNER	G.C.
DESIGN CHECK	D.B.
PROJECT MANAGER	D.B.
PROJECT DIRECTOR	D.B.

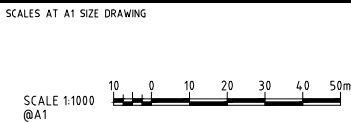

DESIGNER

**SMC**  
**SMC AUSTRALIA PTY LTD**  
ACN 965 475 149  
LEVEL 10, 71 QUEENS ROAD  
MELBOURNE VIC. 3004  
PH 03 9514-1500 FAX 03 9514-1502

CLIENT

**MPA** METROPOLITAN  
PLANNING  
AUTHORITY

APPROVED DATE

PROJECT TITLE	PLUMPTON AND KOROROIT PSPs CITY OF MELTON
SCALE	AS SHOWN
DRAWING STATUS	PROJECT / DRAWING No. 30041240-00-099-1110
ISSUE	E