


1020


50mm AT FULL SIZE

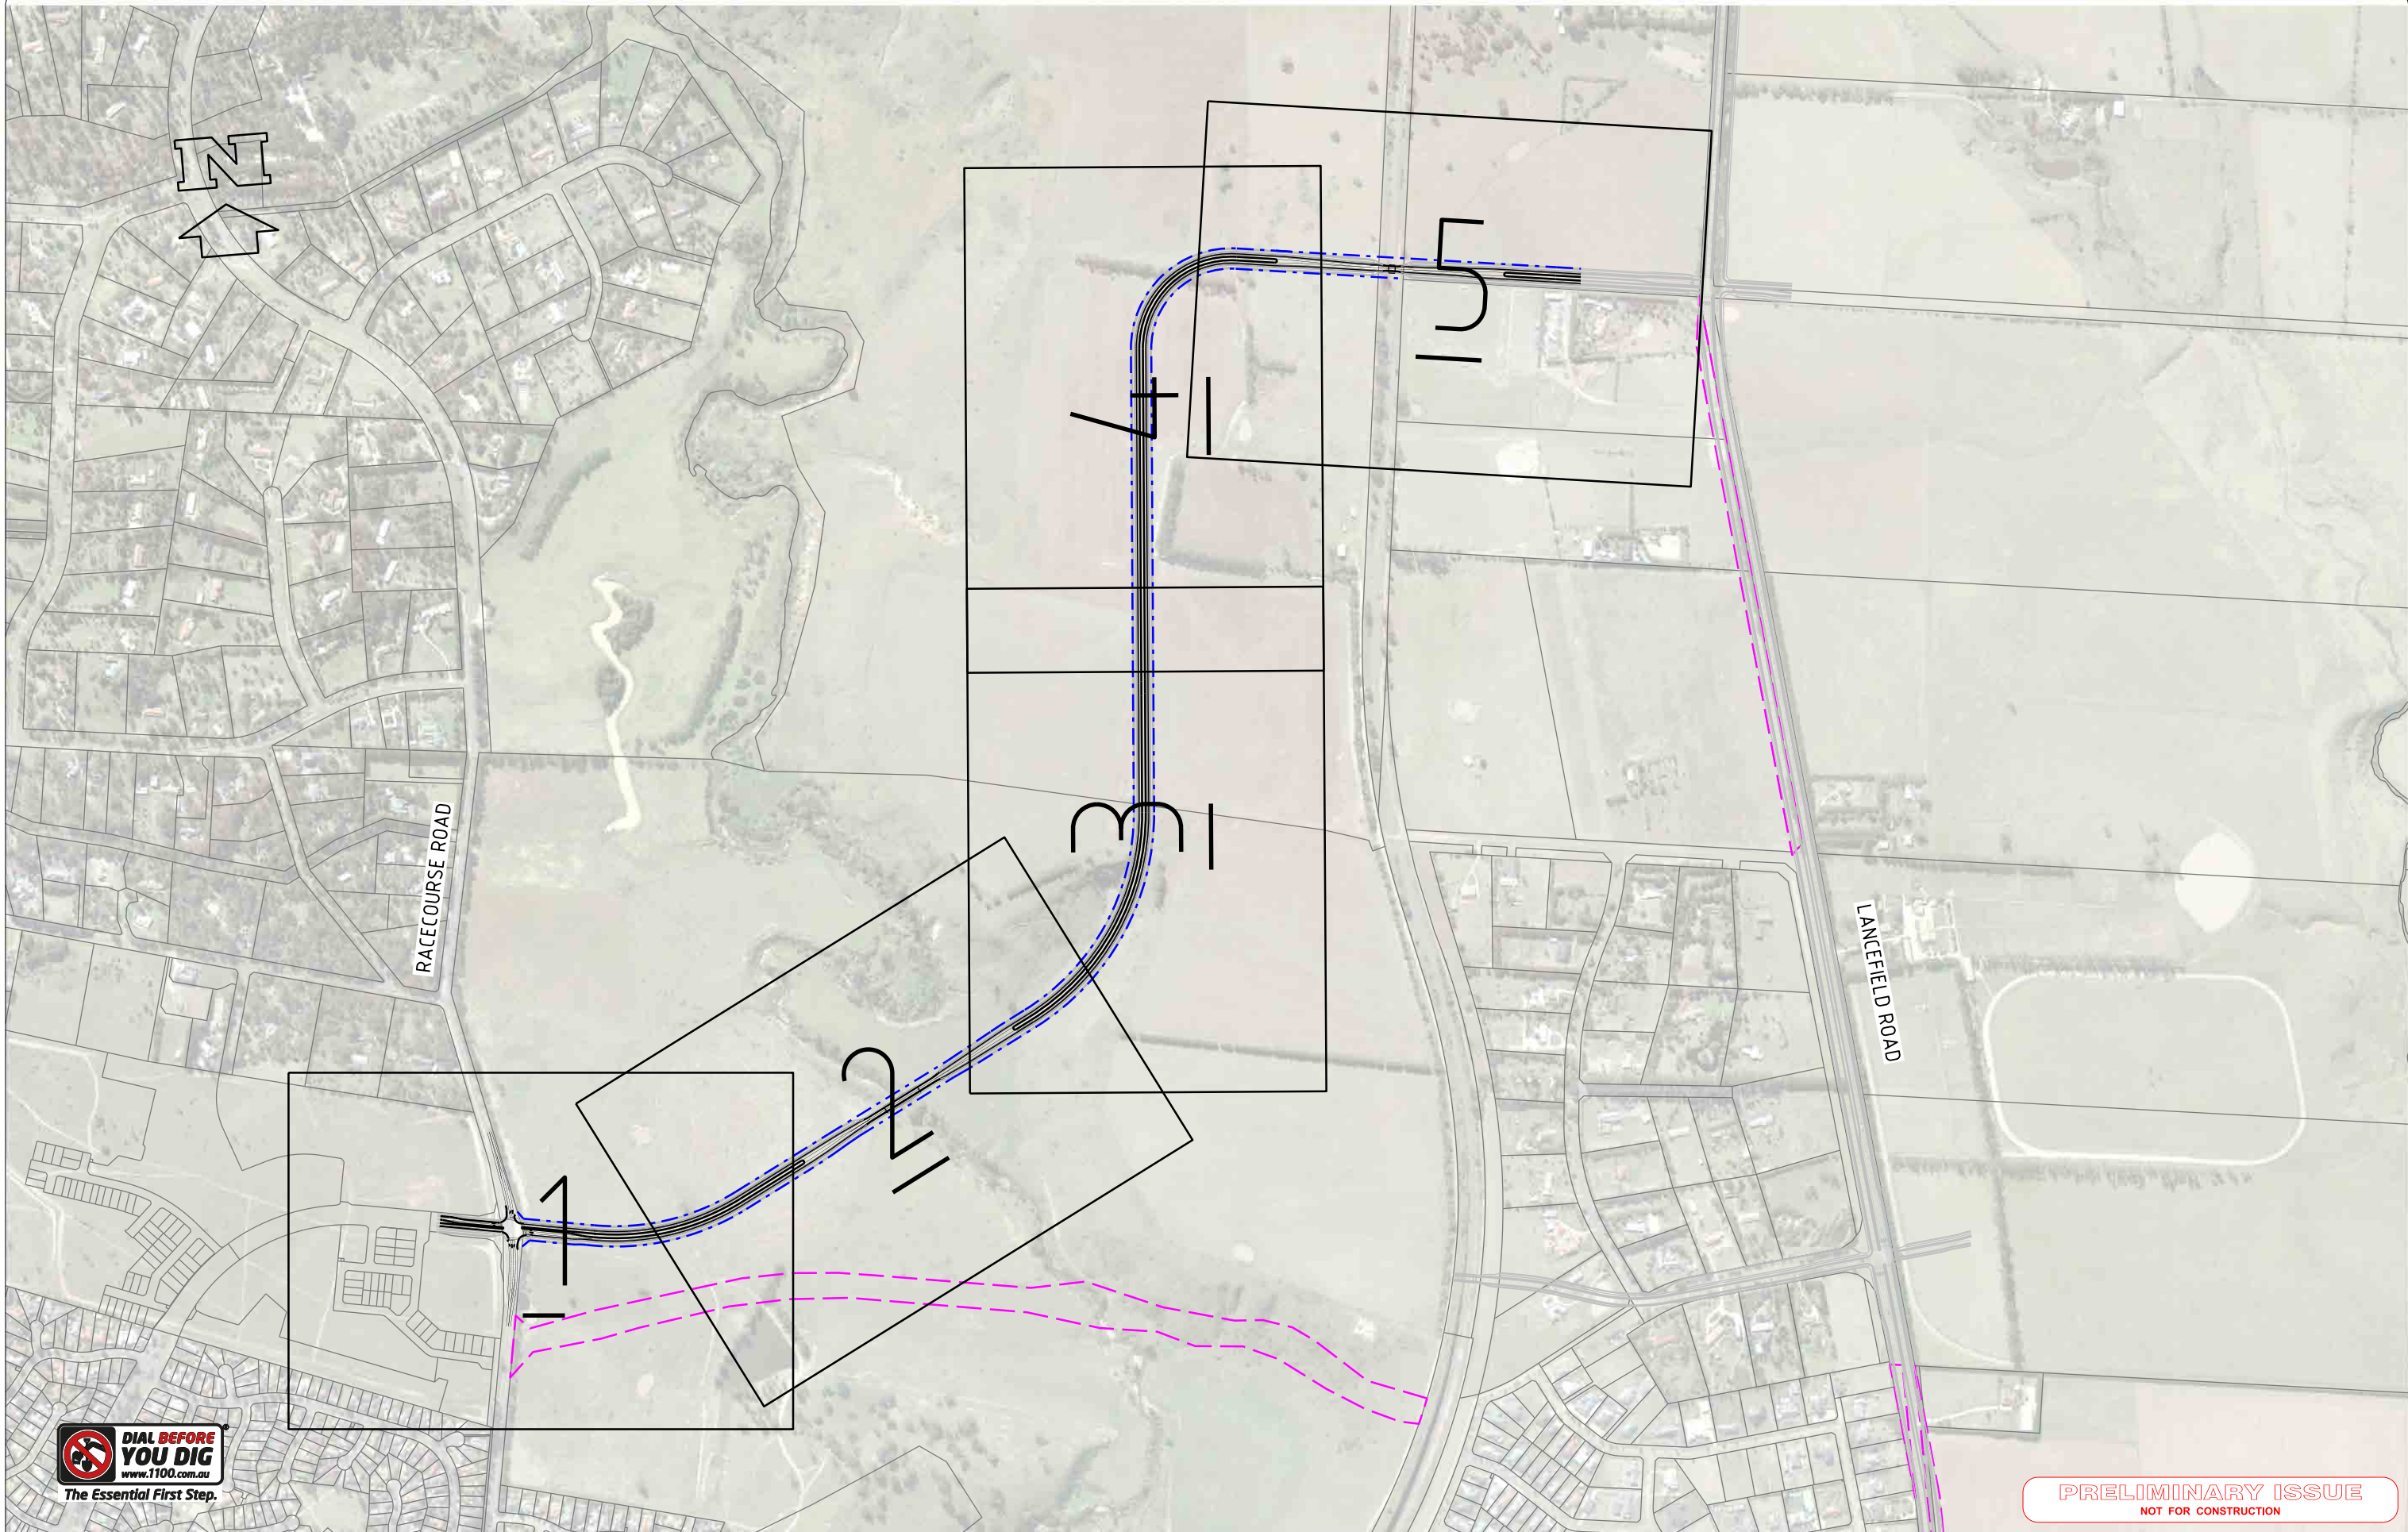

REV	DATE	DESCRIPTION	DRAWN	CHECK	DESIGN	VERIFY
A	10/12/15	ISSUED FOR INFORMATION	RAM	GW	RAM	DR

© Parsons Brinckerhoff Australia Pty Limited ("PB")  
Copyright in the drawings, information and data recorded in  
this document ("the information") is the property of PB. This  
document and the information are solely for the use of the  
authorised recipient and this document may not be used,  
copied or reproduced in whole or part for any purpose other  
than that for which it was supplied by PB. PB makes no  
representation, undertakes no duty and accepts no  
responsibility to any third party who may use or rely upon this  
document or the information.

NCSI certified Quality System to ISO 9001

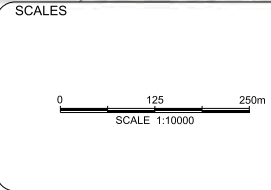

**A3 ORIGINAL**  
DO NOT SCALE THIS DRAWING - USE FIGURED DIMENSIONS ONLY  
VERIFY ALL DIMENSIONS ON SITE

APPROVED FOR AND ON BEHALF OF  
PARSONS BRINCKERHOFF AUSTRALIA PTY LIMITED

SIGNED \_\_\_\_\_  
DATE \_\_\_\_\_

**PARSONS  
BRINCKERHOFF**

Level 15  
28 Freshwater Place  
Southbank, Melbourne  
VIC 3006  
PO BOX 19016  
Melbourne VIC 3006  
Australia

ABN 80 078 004 798

Telephone +61 3 9861 1111  
Facsimile +61 3 9861 1144  
Email [melbourne@pb.com.au](mailto:melbourne@pb.com.au)

CLIENT

**mpa** METROPOLITAN  
PLANNING  
AUTHORITY

PROJECT			
SUNBURY STH AND LANCEFIELD RD PSP			
LAYOUT PLAN ULTIMATE LAYOUT LR-RD2			
PROJECT No. 2113308A	DISCIPLINE - CIV -	NUMBER 1020	REV. A






1021

50mm AT FULL SIZE



© Parsons Brinckerhoff Australia Pty Limited ("PB")  
Copyright in the drawings, information and data recorded in this document ("the information") is the property of PB. This document and the information are solely for the use of the authorised recipient and this document may not be used, copied or reproduced in whole or part for any purpose other than that for which it was supplied by PB. PB makes no representation, undertakes no duty and accepts no responsibility to any third party who may use or rely upon this document or the information.

NCSI certified Quality System to ISO 9001

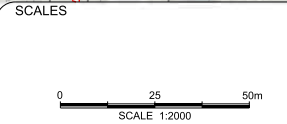

**A3 ORIGINAL**  
DO NOT SCALE THIS DRAWING - USE FIGURED DIMENSIONS ONLY  
VERIFY ALL DIMENSIONS ON SITE

APPROVED FOR AND ON BEHALF OF  
PARSONS BRINCKERHOFF AUSTRALIA PTY LIMITED

SIGNED \_\_\_\_\_  
DATE \_\_\_\_\_

**PARSONS BRINCKERHOFF**

Level 15  
28 Freshwater Place  
Southbank, Melbourne  
VIC 3006  
PO BOX 19016  
Melbourne VIC 3006  
Australia

ABN 80 078 004 798

Telephone +61 3 9861 1111  
Facsimile +61 3 9861 1144  
Email [melbourne@pb.com.au](mailto:melbourne@pb.com.au)


CLIENT

PROJECT SUNBURY STH AND LANCEFIELD RD PSP			
ALIGNMENT PLAN ULTIMATE LAYOUT LR-RD2 SHEET 1			
PROJECT No. 2113308A	DISCIPLINE - CIV -	NUMBER 1021	REV. C



**PRELIMINARY ISSUE**  
NOT FOR CONSTRUCTION



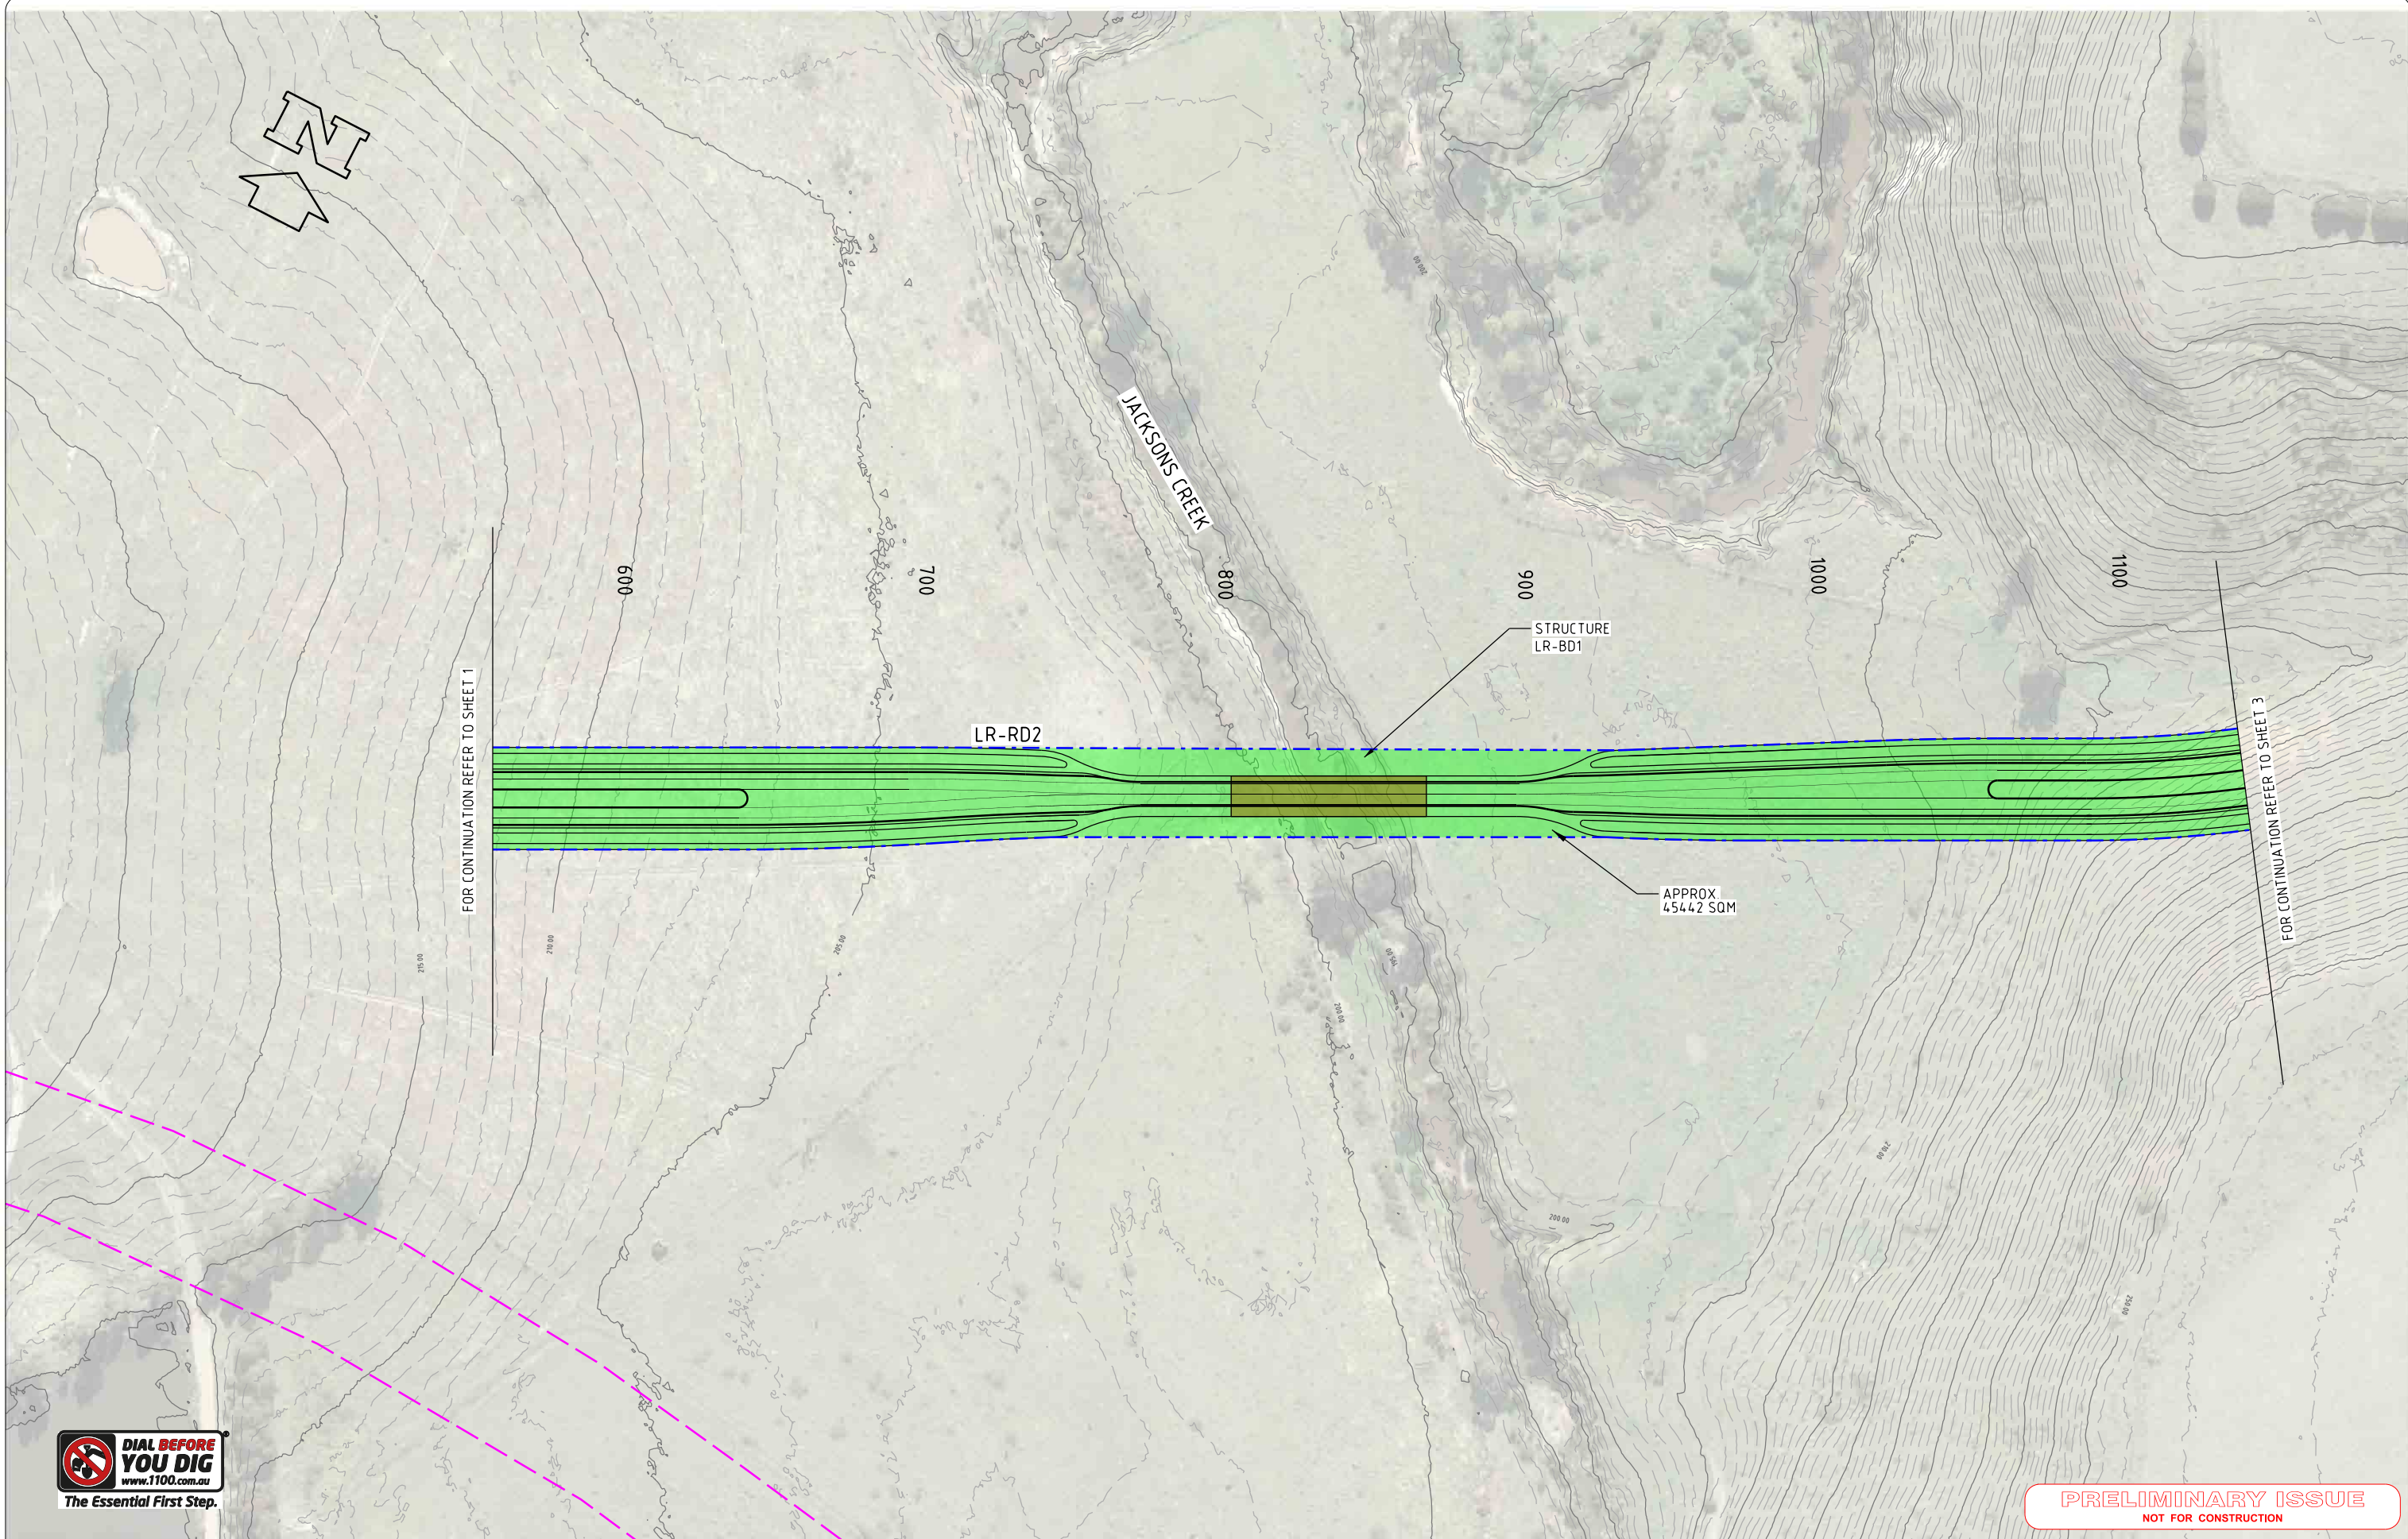


**PRELIMINARY ISSUE**  
NOT FOR CONSTRUCTION

REV	DATE	DESCRIPTION	DRAWN	CHECK	DESIGN	VERIFY
C	4/10/16	LR-RD2 CROSS SECTION MODIFIED. LAND TAKE REVISED	GW	DR	GW	DR
B	25/07/16	AMENDED PED. PATH CROSS SECTION WIDTH TO 2m	DH	GW	DH	DR
A	10/12/15	ISSUED FOR INFORMATION	RAM	GW	RAM	DR

© Parsons Brinckerhoff Australia Pty Limited ("PB")  
Copyright in the drawings, information and data recorded in  
this document ("the information") is the property of PB. This  
document and the information are solely for the use of the  
authorised recipient and this document may not be used,  
copied or reproduced in whole or part for any purpose other  
than that for which it was supplied by PB. PB makes no  
representation, undertakes no duty and accepts no  
responsibility to any third party who may use or rely upon this  
document or the information.

NCSI certified Quality System to ISO 9001

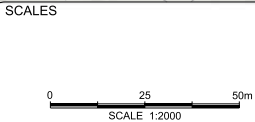

**A3 ORIGINAL**  
DO NOT SCALE THIS DRAWING - USE FIGURED DIMENSIONS ONLY  
VERIFY ALL DIMENSIONS ON SITE

APPROVED FOR AND ON BEHALF OF  
PARSONS BRINCKERHOFF AUSTRALIA PTY LIMITED

SIGNED \_\_\_\_\_  
DATE \_\_\_\_\_

**PARSONS  
BRINCKERHOFF**

Level 15  
28 Freshwater Place  
Southbank, Melbourne  
VIC 3006  
PO BOX 19016  
Melbourne VIC 3006  
Australia

ABN 80 078 004 798


Telephone +61 3 9861 1111  
Facsimile +61 3 9861 1144  
Email: melbourne@pb.com.au

CLIENT

**mpa** METROPOLITAN  
PLANNING  
AUTHORITY

PROJECT			
SUNBURY STH AND LANCEFIELD RD PSP			
ALIGNMENT PLAN ULTIMATE LAYOUT LR-RD2 SHEET 2			
PROJECT No. 2113308A	DISCIPLINE - CIV -	NUMBER 1022	REV. C



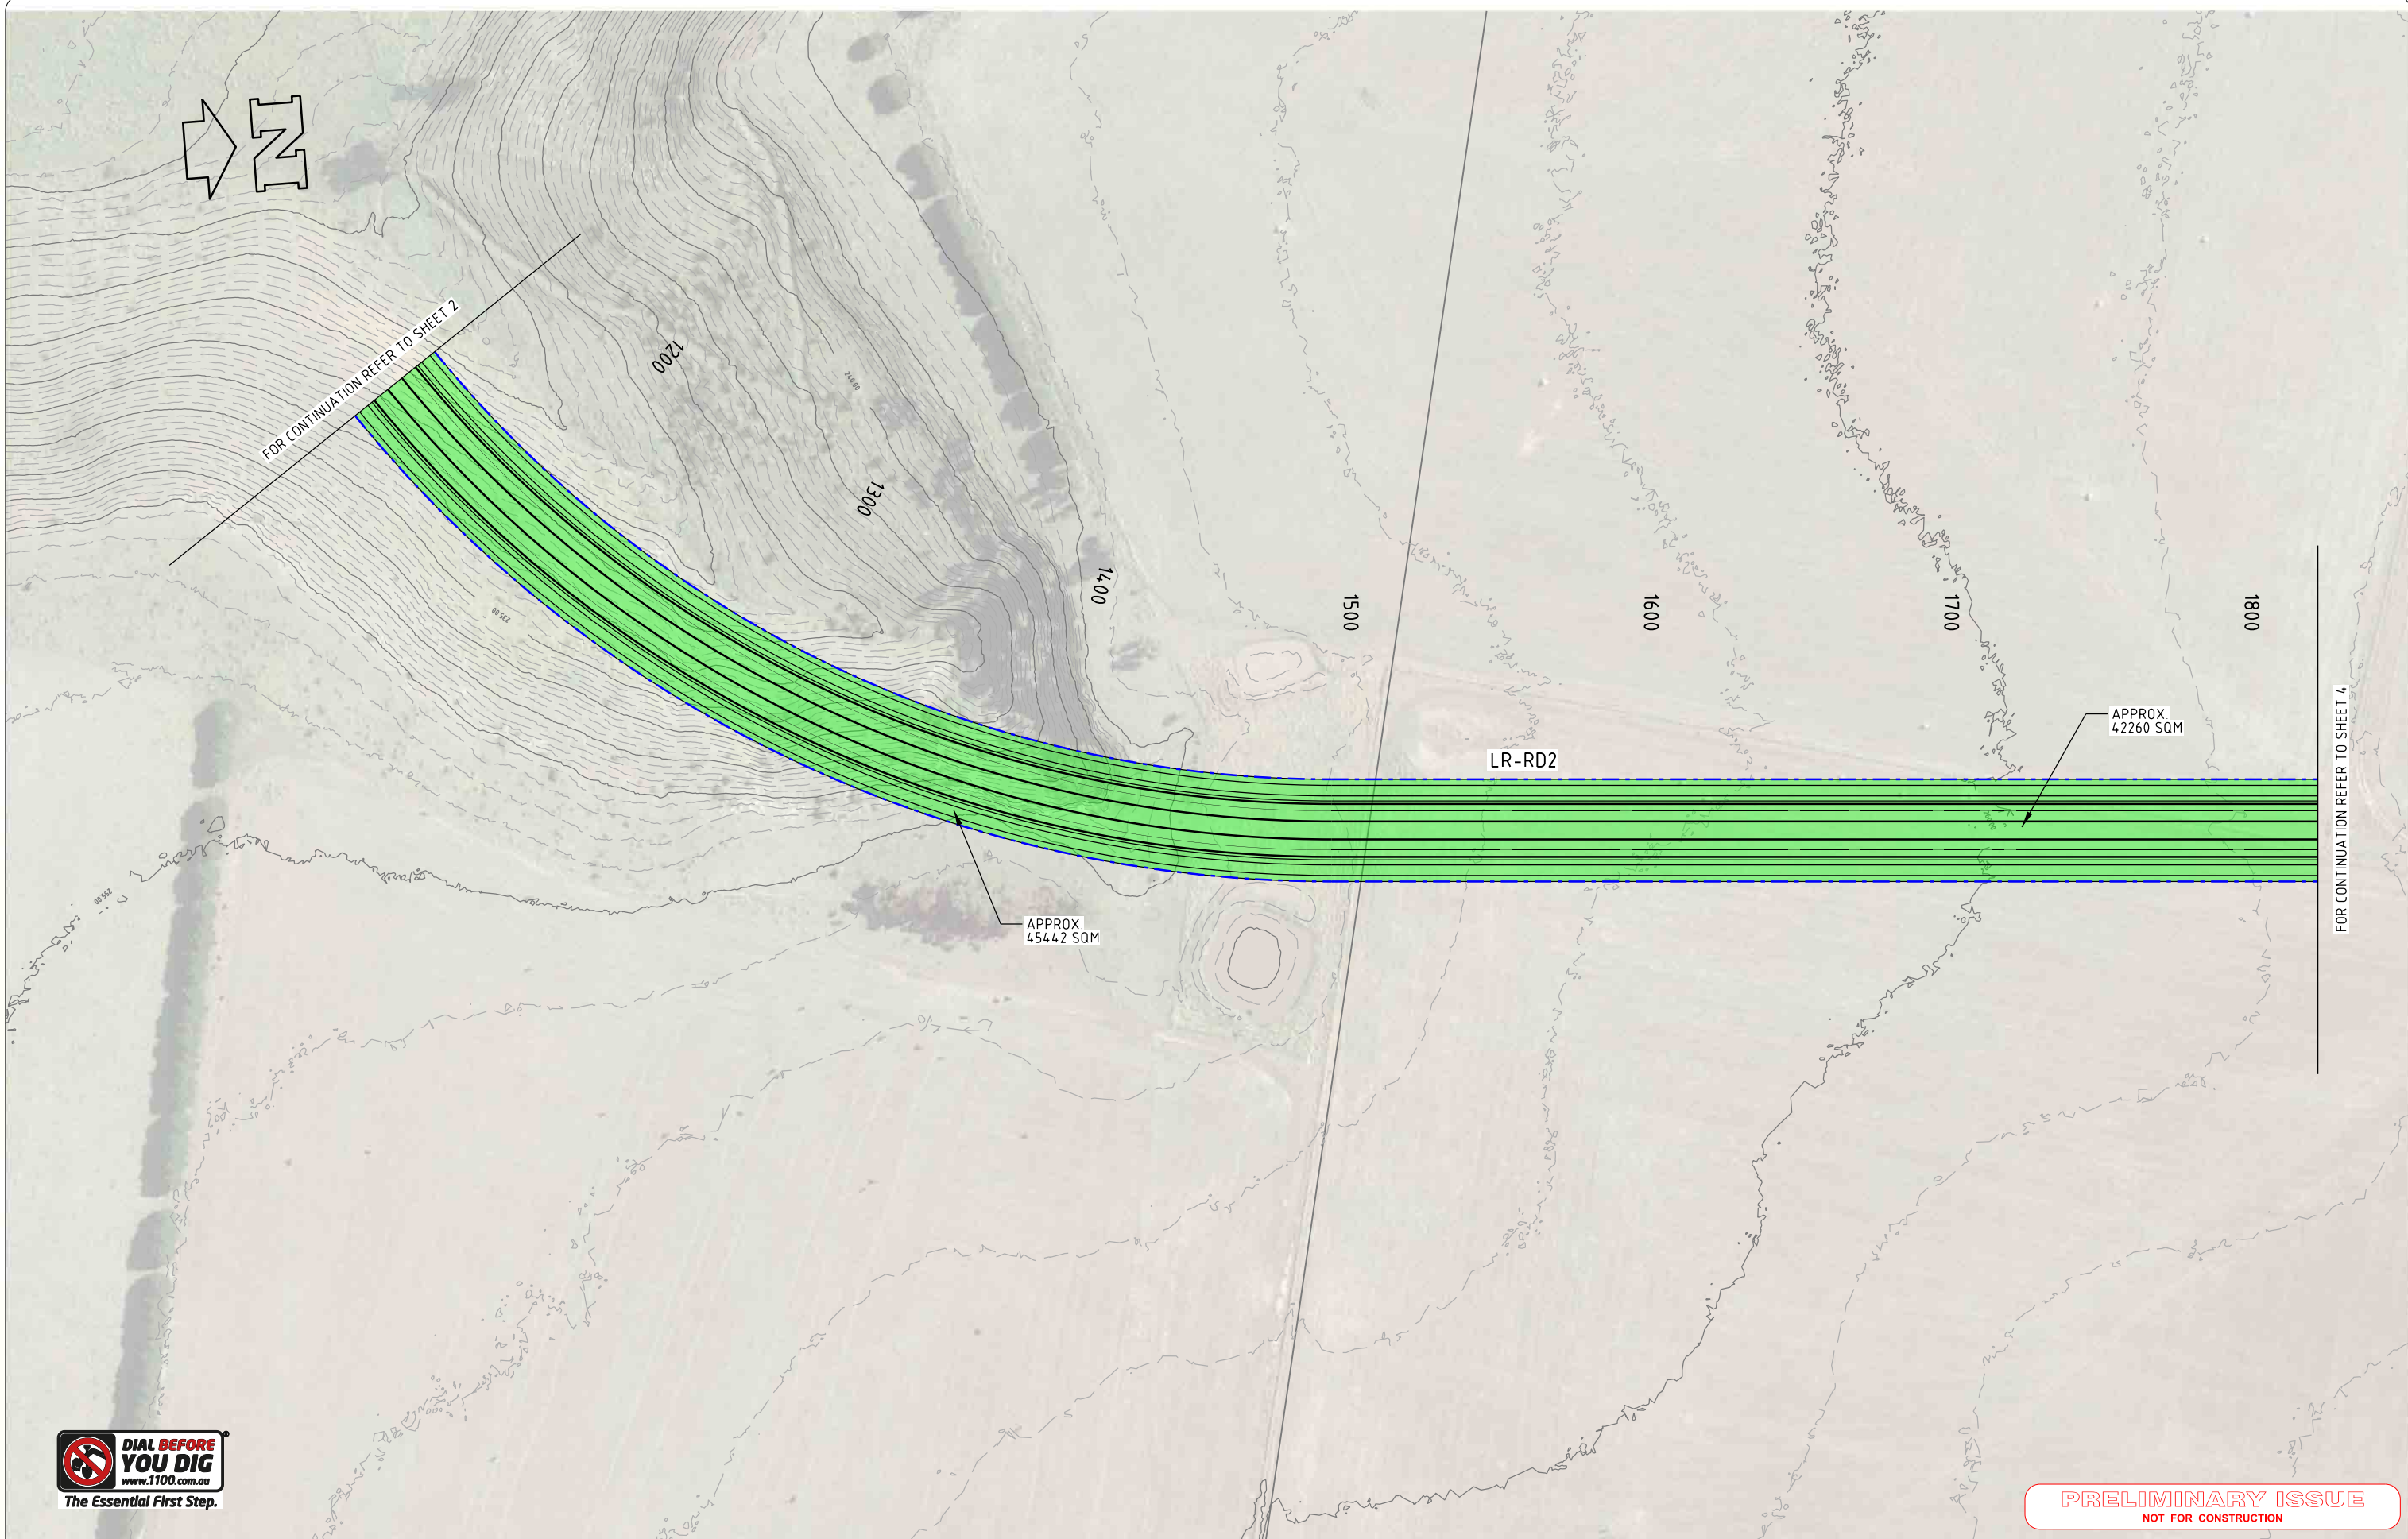


**PRELIMINARY ISSUE**  
NOT FOR CONSTRUCTION

REV	DATE	DESCRIPTION	DRAWN	CHECK	DESIGN	VERIFY
C	4/10/16	LR-RD2 CROSS SECTION MODIFIED. LAND TAKE REVISED	GW	DR	GW	DR
B	25/07/16	AMENDED PED. PATH CROSS SECTION WIDTH TO 2m	DH	GW	DH	DR
A	10/12/15	ISSUED FOR INFORMATION	RAM	GW	RAM	DR

© Parsons Brinckerhoff Australia Pty Limited ("PB")  
Copyright in the drawings, information and data recorded in  
this document ("the information") is the property of PB. This  
document and the information are solely for the use of the  
authorised recipient and this document may not be used,  
copied or reproduced in whole or part for any purpose other  
than that for which it was supplied by PB. PB makes no  
representation, undertakes no duty and accepts no  
responsibility to any third party who may use or rely upon this  
document or the information.

NCSI certified Quality System to ISO 9001

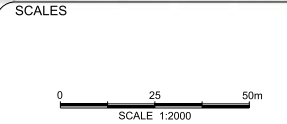

**A3 ORIGINAL**  
DO NOT SCALE THIS DRAWING - USE FIGURED DIMENSIONS ONLY  
VERIFY ALL DIMENSIONS ON SITE

APPROVED FOR AND ON BEHALF OF  
PARSONS BRINCKERHOFF AUSTRALIA PTY LIMITED

SIGNED \_\_\_\_\_  
DATE \_\_\_\_\_

Level 15  
28 Freshwater Place  
Southbank, Melbourne  
VIC 3006  
PO BOX 19016  
Melbourne VIC 3006  
Australia



ABN 80 078 004 798

Telephone +61 3 9861 1111  
Facsimile +61 3 9861 1144  
Email: melbourne@pb.com.au

METROPOLITAN  
PLANNING  
AUTHORITY

PROJECT SUNBURY STH AND LANCEFIELD RD PSP			
ALIGNMENT PLAN ULTIMATE LAYOUT LR-RD2 SHEET 3			
PROJECT No. 2113308A	DISCIPLINE - CIV -	NUMBER 1023	REV. C



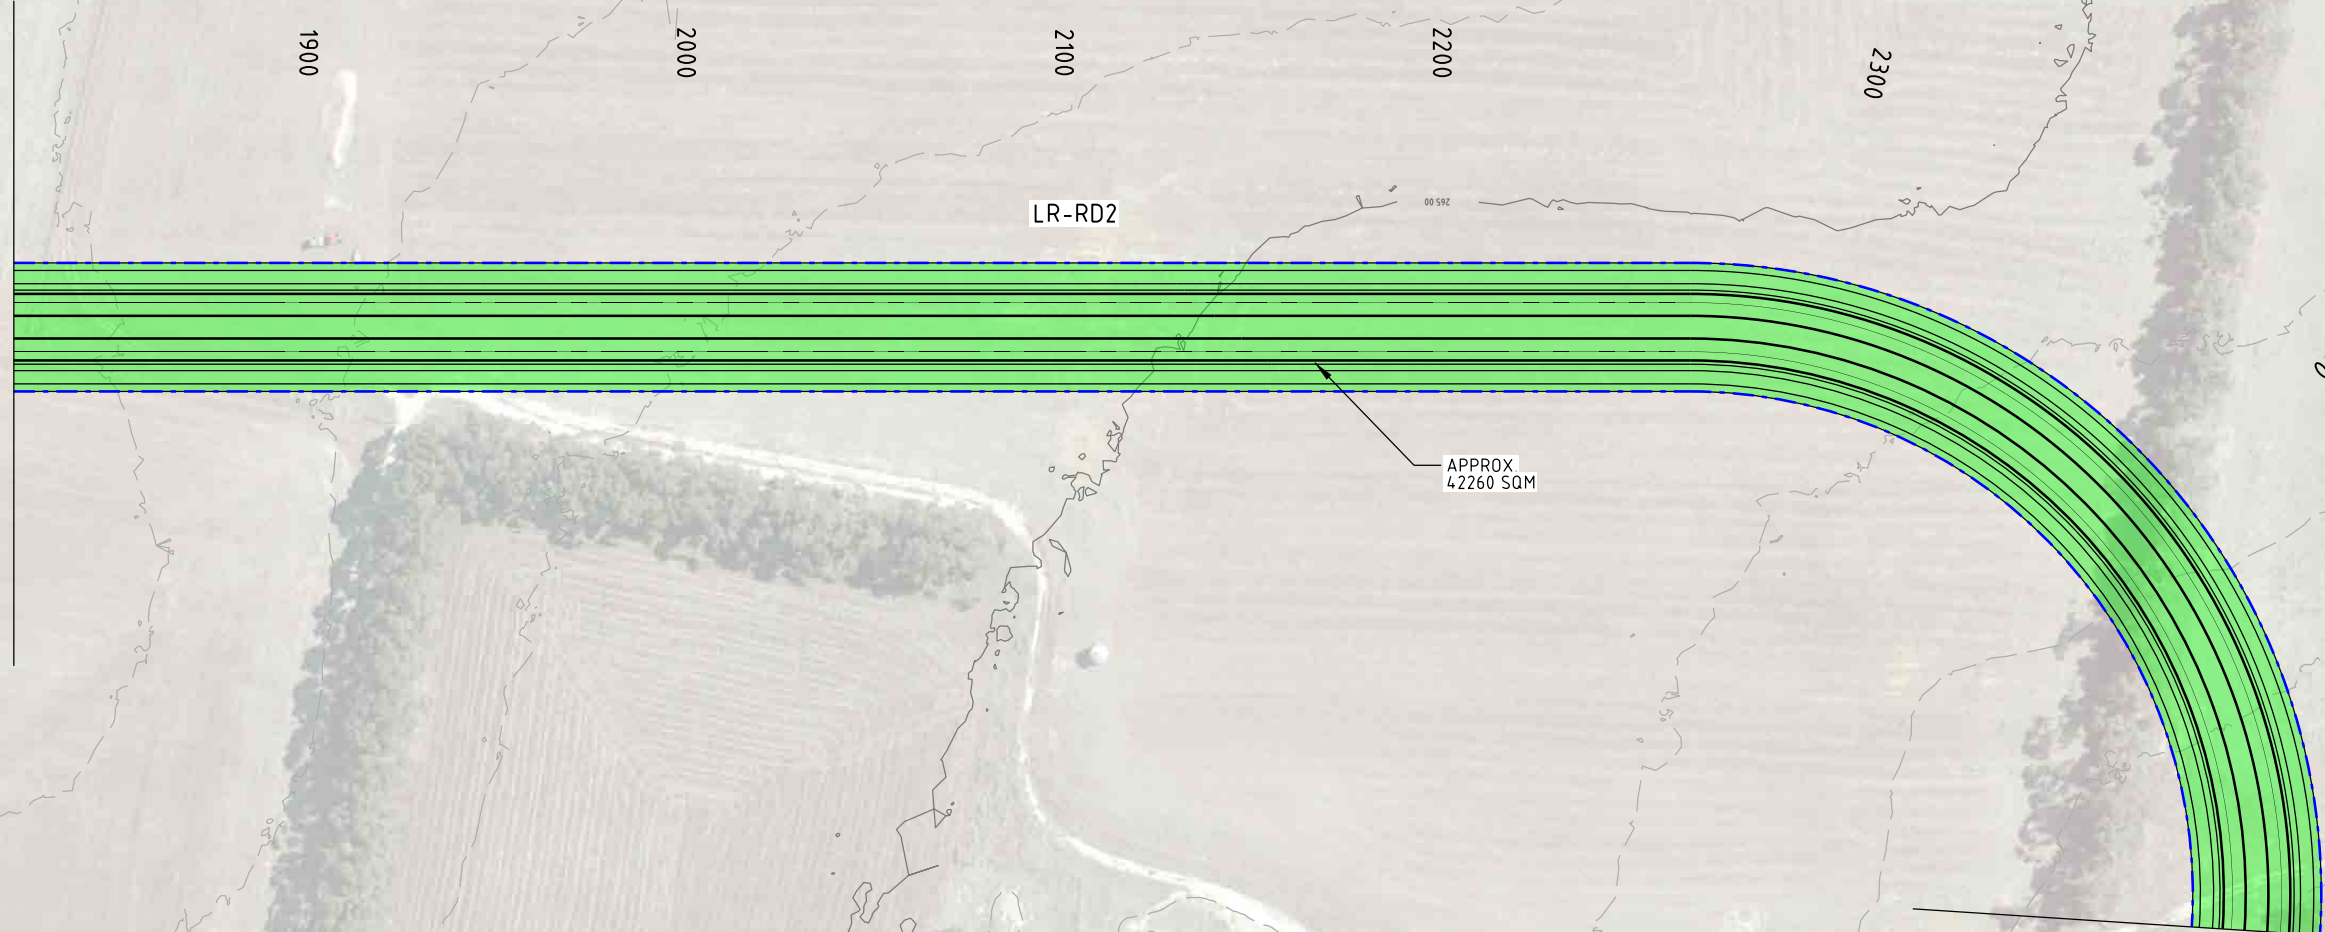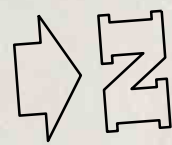


**PRELIMINARY ISSUE**  
NOT FOR CONSTRUCTION

REV	DATE	DESCRIPTION	DRAWN	CHECK	DESIGN	VERIFY
C	4/10/16	LR-RD2 CROSS SECTION MODIFIED. LAND TAKE REVISED	GW	DR	GW	DR
B	25/07/16	AMENDED PED. PATH CROSS SECTION WIDTH TO 2m	DH	GW	DH	DR
A	10/12/15	ISSUED FOR INFORMATION	RAM	GW	RAM	DR

© Parsons Brinckerhoff Australia Pty Limited ("PB")  
Copyright in the drawings, information and data recorded in this document ("the information") is the property of PB. This document and the information are solely for the use of the authorised recipient and this document may not be used, copied or reproduced in whole or part for any purpose other than that for which it was supplied by PB. PB makes no representation, undertakes no duty and accepts no responsibility to any third party who may use or rely upon this document or the information.

NCSI certified Quality System to ISO 9001

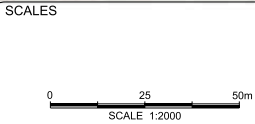

**A3 ORIGINAL**  
DO NOT SCALE THIS DRAWING - USE FIGURED DIMENSIONS ONLY  
VERIFY ALL DIMENSIONS ON SITE

APPROVED FOR AND ON BEHALF OF  
PARSONS BRINCKERHOFF AUSTRALIA PTY LIMITED

SIGNED \_\_\_\_\_  
DATE \_\_\_\_\_

**PARSONS  
BRINCKERHOFF**

Level 15  
28 Freshwater Place  
Southbank, Melbourne  
VIC 3006  
PO BOX 19016  
Melbourne VIC 3006  
Australia

ABN 80 078 004 798

Telephone +61 3 9861 1111  
Facsimile +61 3 9861 1144  
Email [melbourne@pb.com.au](mailto:melbourne@pb.com.au)

CLIENT

**mpa** METROPOLITAN  
PLANNING  
AUTHORITY

PROJECT SUNBURY STH AND LANCEFIELD RD PSP			
ALIGNMENT PLAN ULTIMATE LAYOUT LR-RD2 SHEET 4			
PROJECT No. 2113308A	DISCIPLINE - CIV -	NUMBER 1024	REV. C

1024

50mm AT FULL SIZE



1025



2600

2700

2800

2900

3000

LR-RD2

STRUCTURE  
LR-BD3

APPROX  
17668 SQM

APPROX  
42260 SQM

APPROX  
14.16 SQM

BENDIGO RAILWAY LINE

FOR CONTINUATION REFER TO LANCEFIELD ROAD (LR-RD1) SHEET 6

FOR CONTINUATION REFER TO SHEET 4




**PRELIMINARY ISSUE**  
NOT FOR CONSTRUCTION

REV	DATE	DESCRIPTION	DRAWN	CHECK	DESIGN	VERIFY
C	4/10/16	LR-RD2 CROSS SECTION MODIFIED. LAND TAKE REVISED	GW	DR	GW	DR
B	25/07/16	AMENDED PED. PATH CROSS SECTION WIDTH TO 2m	DH	GW	DH	DR
A	10/12/15	ISSUED FOR INFORMATION	RAM	GW	RAM	DR

© Parsons Brinckerhoff Australia Pty Limited ("PB")  
Copyright in the drawings, information and data recorded in  
this document ("the information") is the property of PB. This  
document and the information are solely for the use of the  
authorised recipient and this document may not be used,  
copied or reproduced in whole or part for any purpose other  
than that for which it was supplied by PB. PB makes no  
representation, undertakes no duty and accepts no  
responsibility to any third party who may use or rely upon this  
document or the information.

NCSI certified Quality System to ISO 9001

SCALES

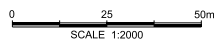

A3 ORIGINAL

DO NOT SCALE THIS DRAWING - USE FIGURED DIMENSIONS ONLY  
VERIFY ALL DIMENSIONS ON SITE

APPROVED FOR AND ON BEHALF OF  
PARSONS BRINCKERHOFF AUSTRALIA PTY LIMITED

SIGNED

DATE

**PARSONS  
BRINCKERHOFF**

Level 15  
28 Freshwater Place  
Southbank, Melbourne  
VIC 3006  
PO BOX 19016  
Melbourne VIC 3006  
Australia

ABN 80 078 004 798

Telephone +61 3 9861 1111  
Facsimile +61 3 9861 1144  
Email: melbourne@pb.com.au

CLIENT



PROJECT  
SUNBURY STH AND LANCEFIELD RD PSP

ALIGNMENT PLAN  
ULTIMATE LAYOUT  
LR-RD2  
SHEET 5

PROJECT No.	DISCIPLINE	NUMBER	REV.
2113308A	- CIV -	1025	C