


1120

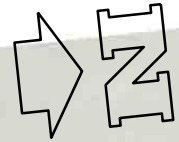

CALDER FREEWAY

1

2

BENDIGO RAILWAY LINE




PRELIMINARY ISSUE
NOT FOR CONSTRUCTION

REV	DATE	DESCRIPTION	DRAWN	CHECK	DESIGN	VERIFY
B	30/06/2016	MODIFIED VIEW FOR DRAWING 1 & 2	DH	GW	DH	DR
A	10/12/15	ISSUED FOR INFORMATION	RAM	GW	RAM	DR

© Parsons Brinckerhoff Australia Pty Limited ("PB")
Copyright in the drawings, information and data recorded in this document ("the information") is the property of PB. This document and the information are solely for the use of the authorised recipient and this document may not be used, copied or reproduced in whole or part for any purpose other than that for which it was supplied by PB. PB makes no representation, undertakes no duty and accepts no responsibility to any third party who may use or rely upon this document or the information.

NCSI certified Quality System to ISO 9001

SCALES

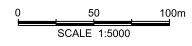

A3 ORIGINAL
DO NOT SCALE THIS DRAWING - USE FIGURED DIMENSIONS ONLY
VERIFY ALL DIMENSIONS ON SITE

APPROVED FOR AND ON BEHALF OF
PARSONS BRINCKERHOFF AUSTRALIA PTY LIMITED

SIGNED _____
DATE _____


**PARSONS
BRINCKERHOFF**

Level 15
28 Freshwater Place
Southbank, Melbourne
VIC 3006
PO BOX 19016
Melbourne VIC 3006
Australia

ABN 80 078 004 798

Telephone +61 3 9861 1111
Facsimile +61 3 9861 1144
Email: melbourne@pb.com.au

CLIENT		PROJECT			
		SUNBURY STH AND LANCEFIELD RD PSP			
		LAYOUT PLAN ULTIMATE LAYOUT VINEYARD ROAD (SS-RD3)			
		PROJECT No. 2113308A	DISCIPLINE - CIV -	NUMBER 1120	REV. B

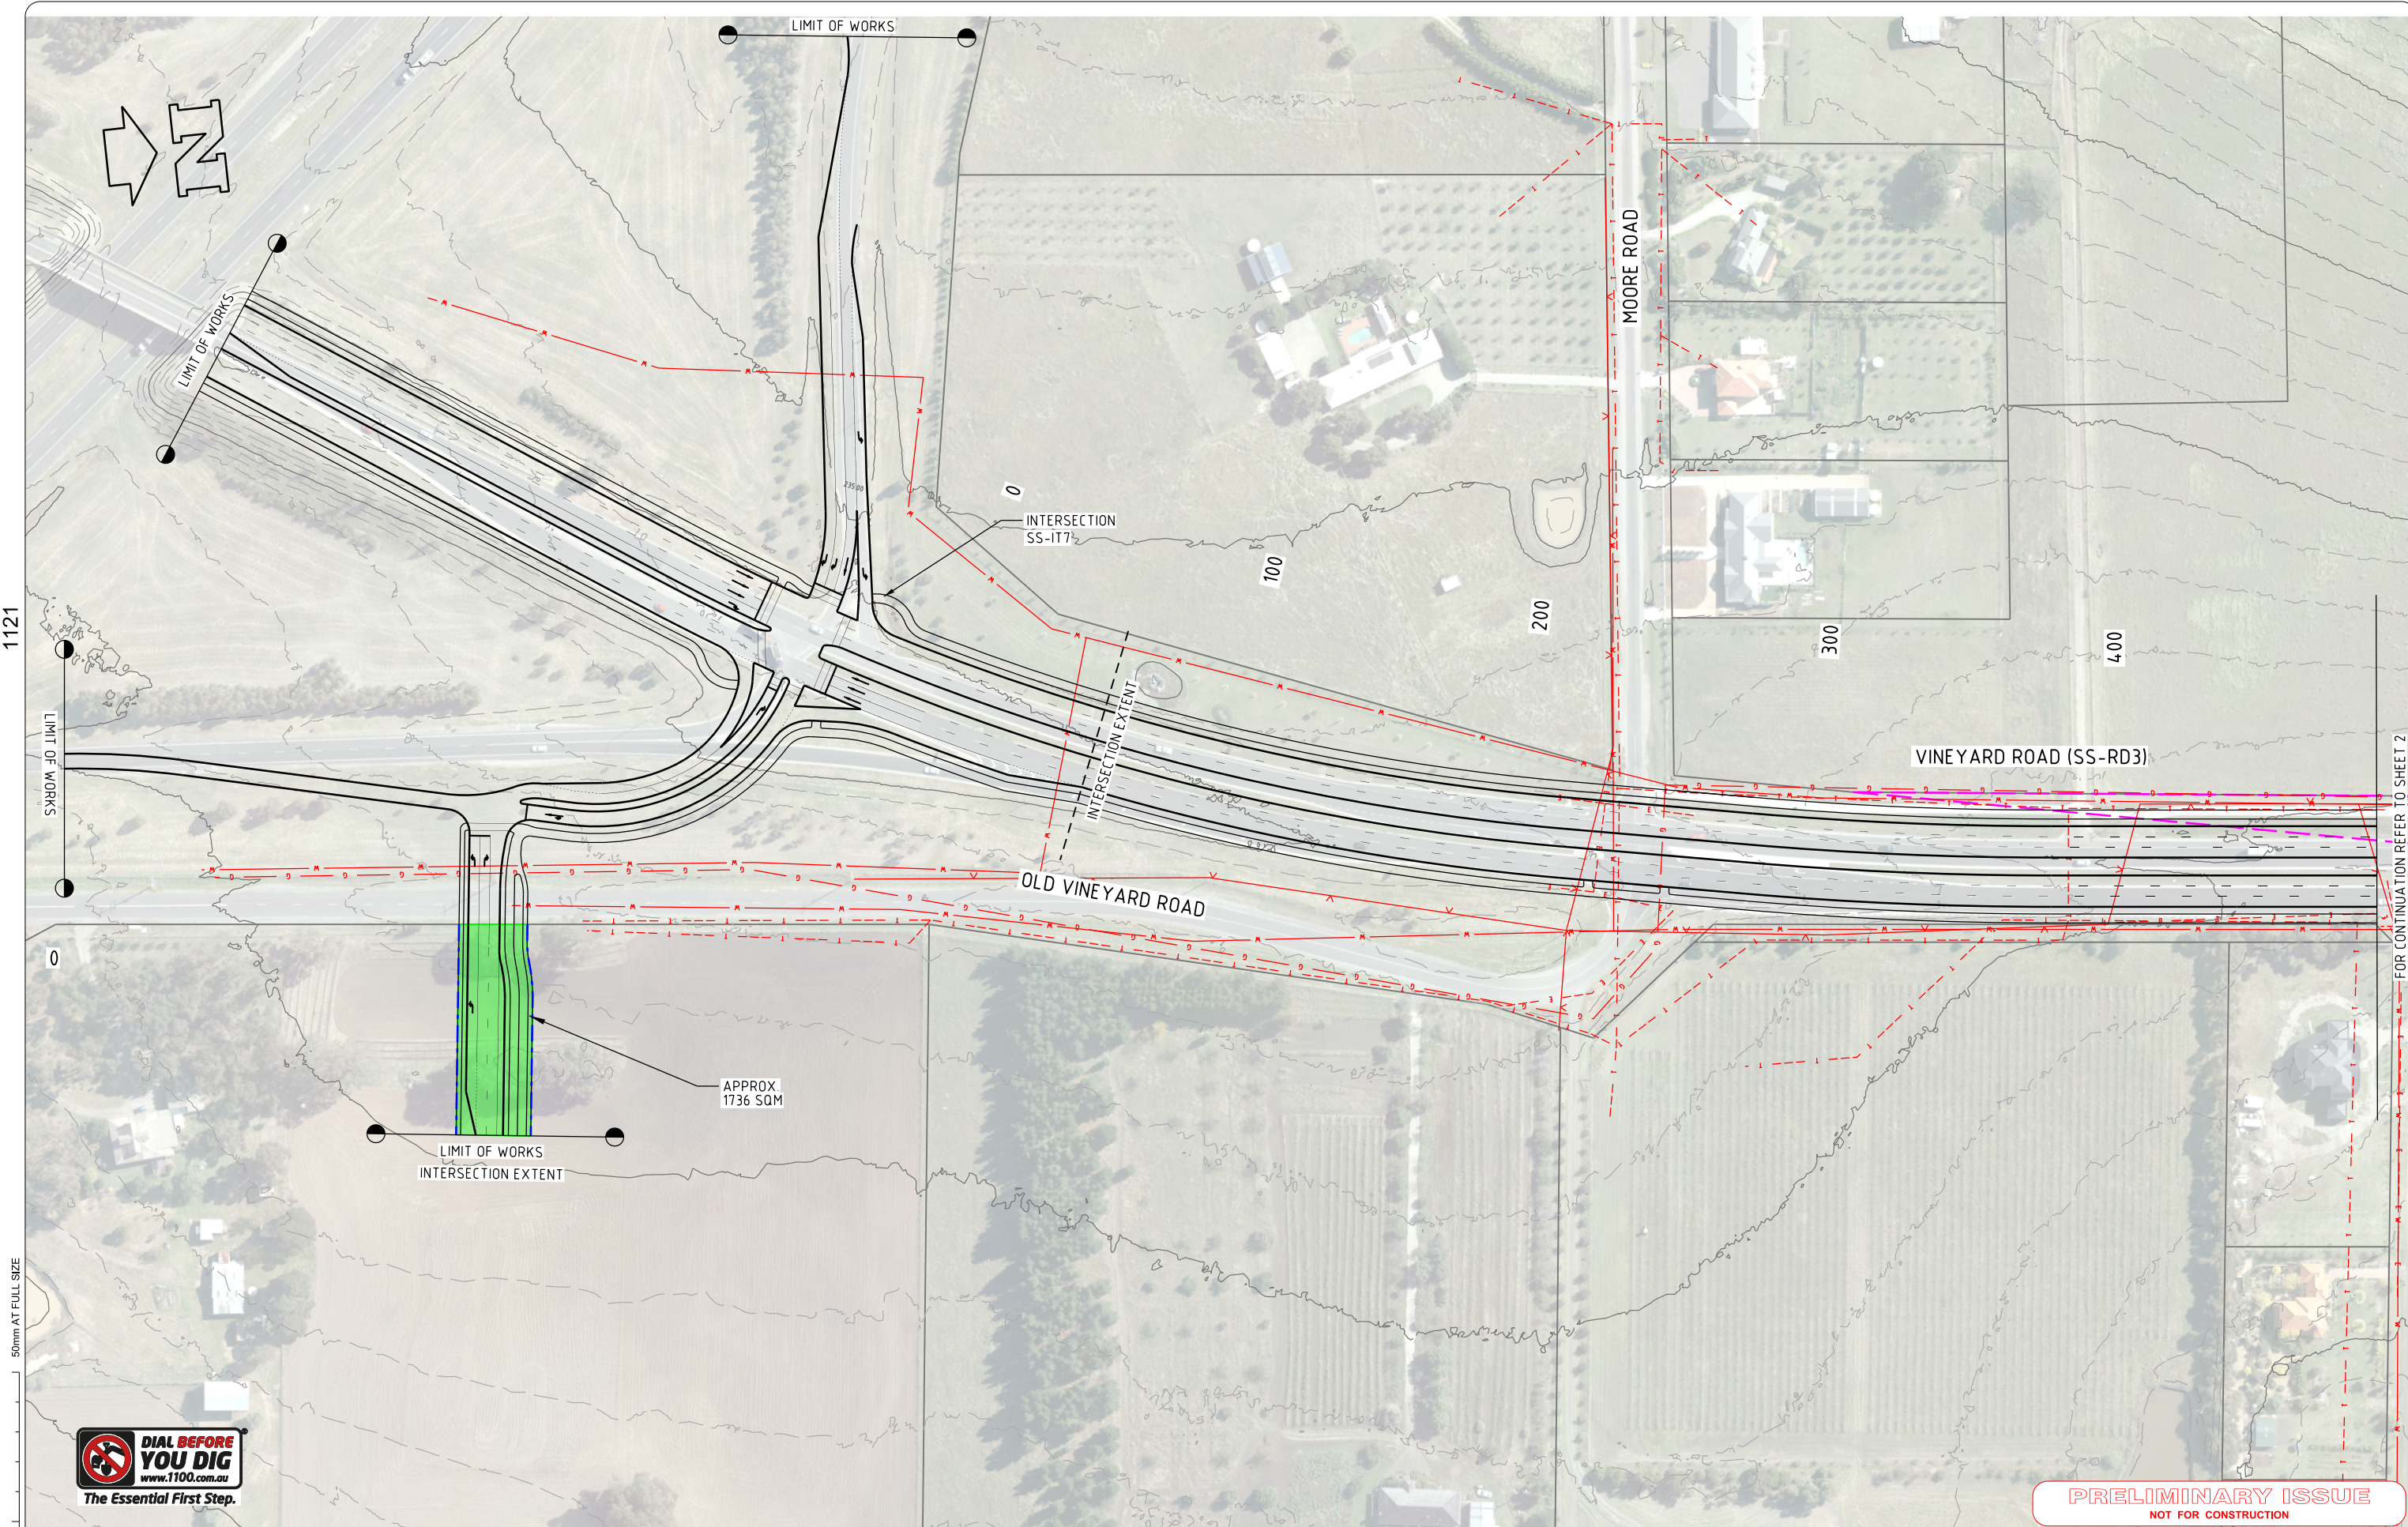

						© Parsons Brinckerhoff Australia Pty Limited ("PB") Copyright in the drawings, information and data recorded in this document ("the information") is the property of PB. This document and the information are solely for the use of the authorised recipient and this document may not be used, copied or reproduced in whole or part for any purpose other than that for which it was supplied by PB. PB makes no representation, undertakes no duty and accepts no responsibility to any third party who may use or rely upon this document or the information.		NCSI certified Quality System to ISO 9001	
REV	DATE	DESCRIPTION		DRAWN	CHECK	DESIGN	VERIFY		
D	28/10/16	SS-IT6 REMOVED		GW	DR	GW	DR		
C	9/09/16	INTERSECTION EXTEND MODIFIED		JM	GW	JM	GW		
B	30/06/16	ADDED INTERSECTION SS-IT7		DH	GW	DH	DR		
A	10/12/15	ISSUED FOR INFORMATION		RAM	GW	RAM	DR		

28/10/2016 10:54:43 AM

1121

50mm AT FULL SIZE

DIAL BEFORE YOU DIG
www.1100.com.au
The Essential First Step.

PARSONS BRINCKERHOFF
Level 15
28 Freshwater Place
Southbank, Melbourne
VIC 3006
PO BOX 19016
Melbourne VIC 3006
Australia
ABN 80 078 004 798
Telephone +61 3 9861 1111
Facsimile +61 3 9861 1144
Email: melbourne@pb.com.au

CLIENT
MPA METROPOLITAN PLANNING AUTHORITY

PROJECT
SUNBURY STH AND LANCEFIELD RD PSP


ALIGNMENT PLAN
ULTIMATE LAYOUT
VINEYARD ROAD (SS-RD3)
SHEET 1

PROJECT No.	DISCIPLINE	NUMBER	REV.
2113308A	- CIV -	1121	D

SCALE 1:2000

0 25 50m


FOR CONTINUATION REFER TO SHEET 2

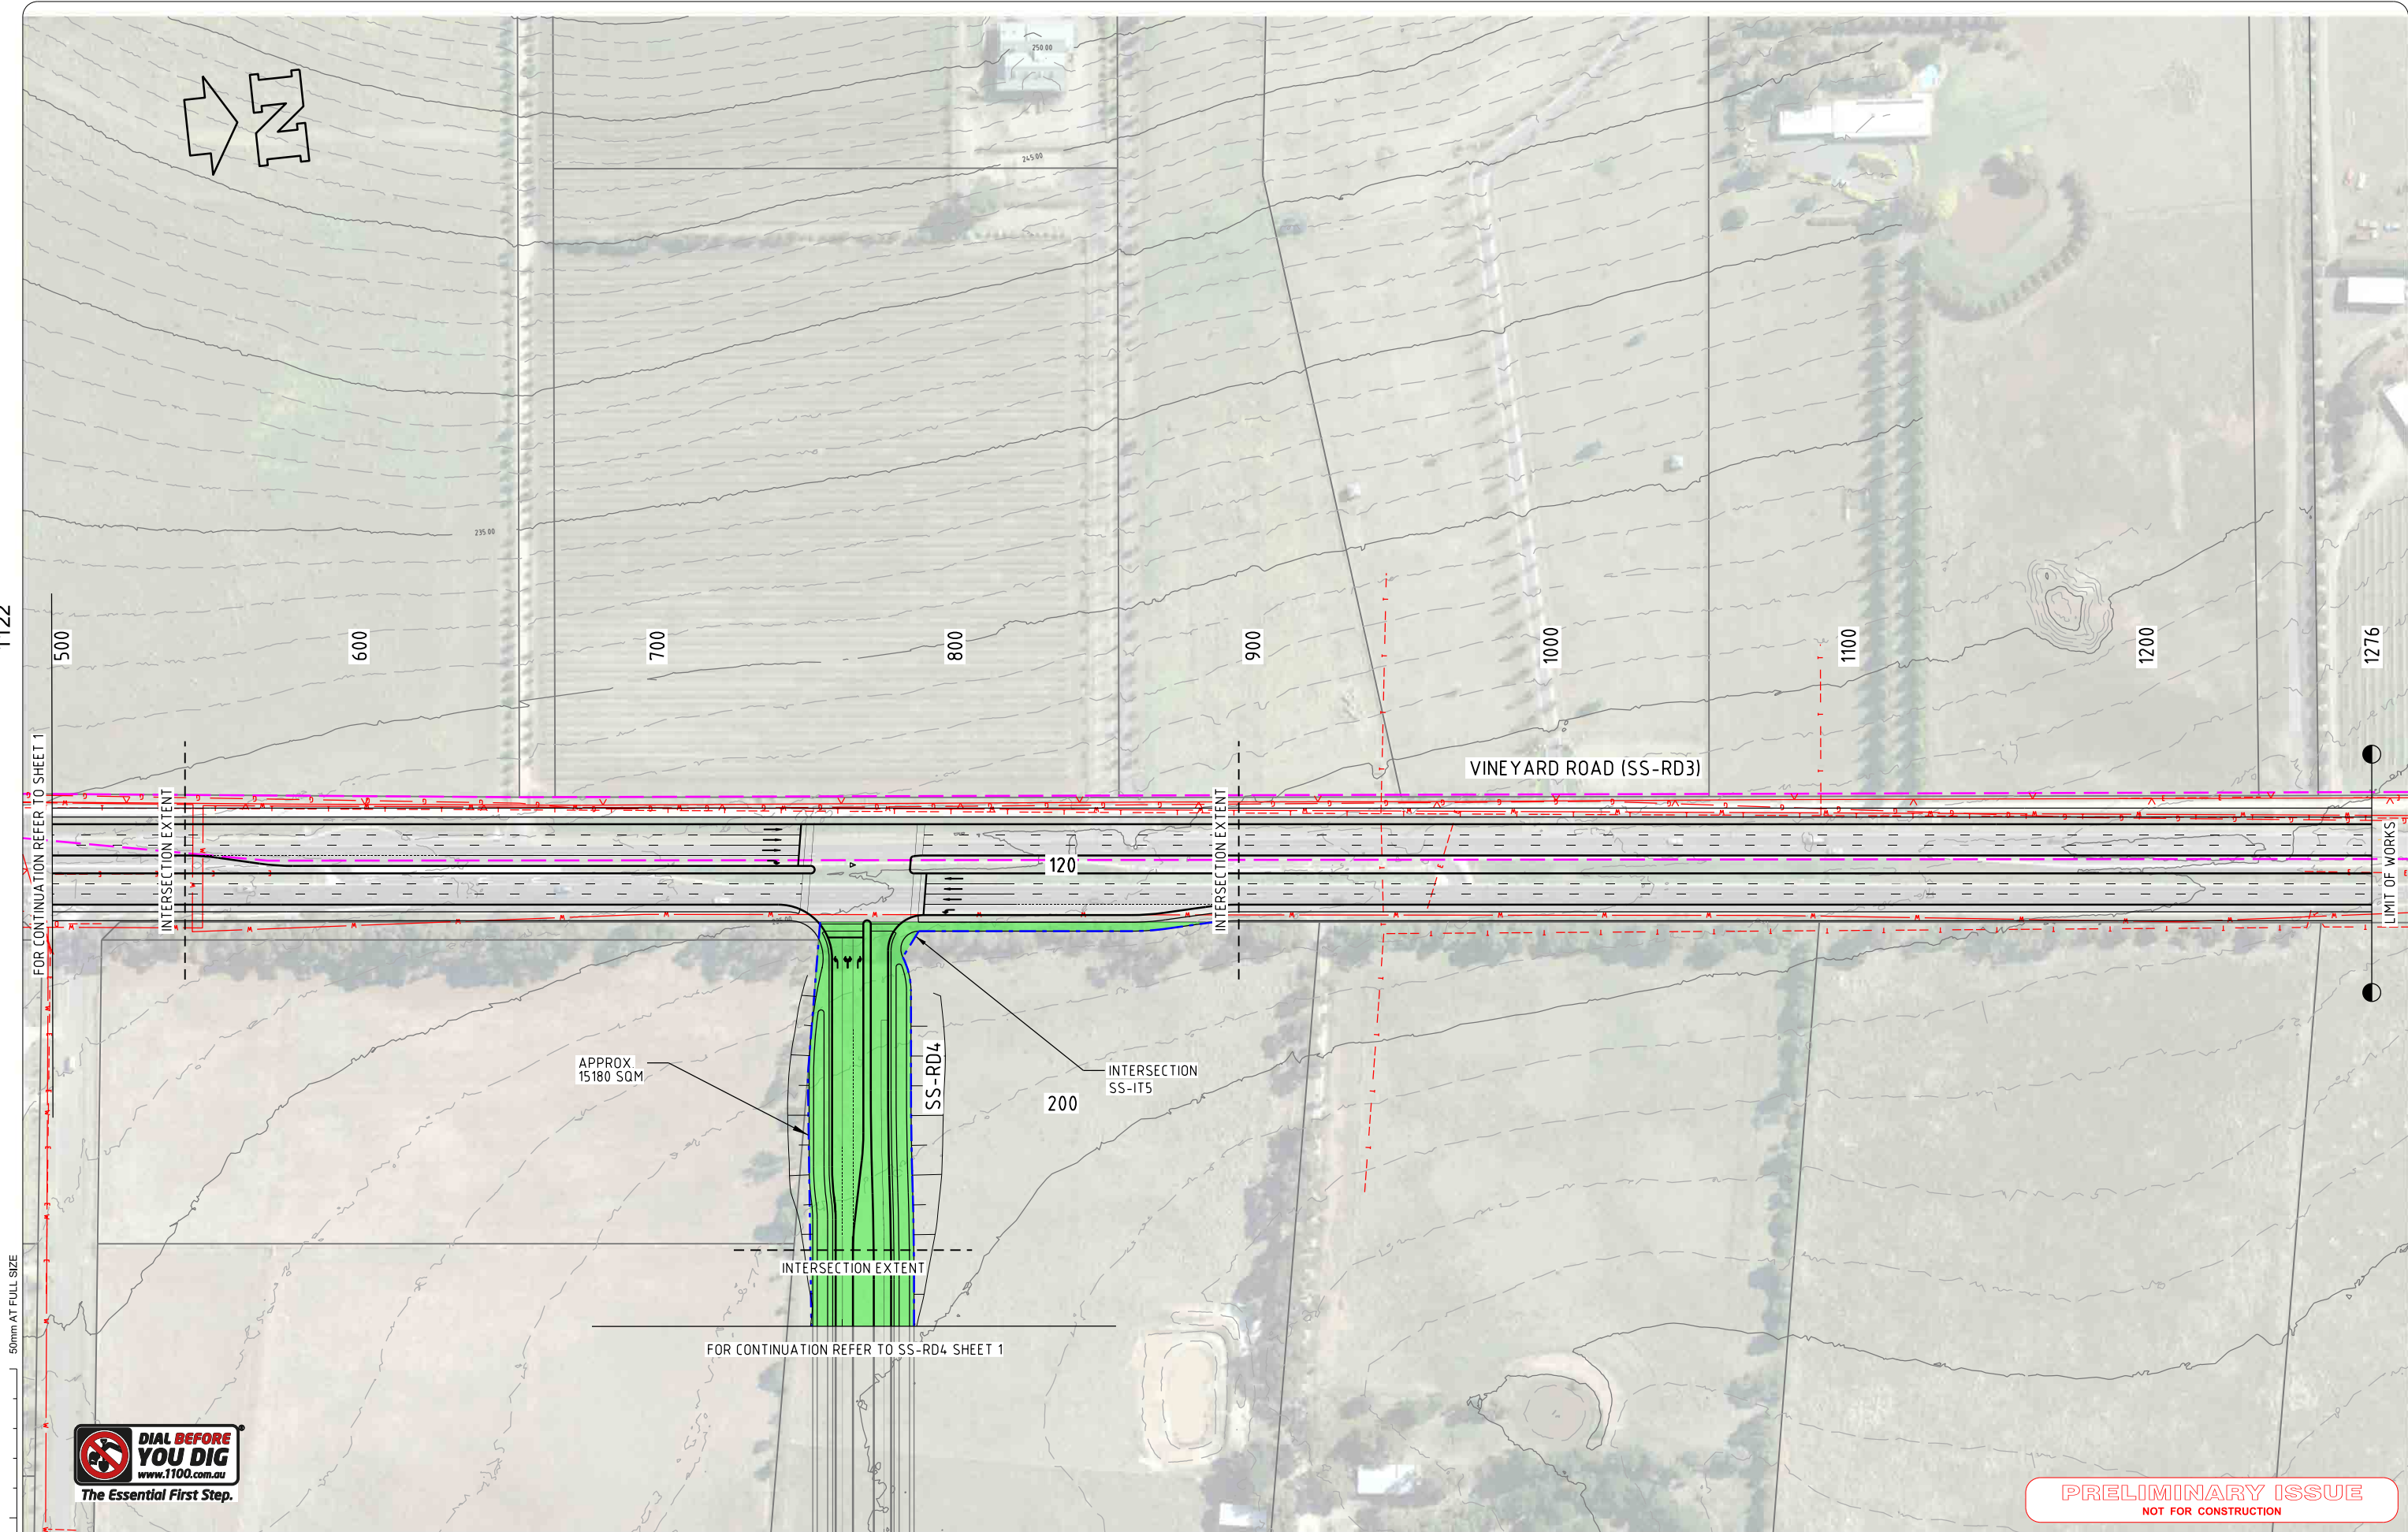

REV	DATE	DESCRIPTION	DRAWN	CHECK	DESIGN	VERIFY
C	4/10/16	SS-RD4 CROSS SECTION REVISED. LAND TAKE UPDATED	GW	DR	GW	DR
B	30/06/16	MODIFIED VIEW	DH	GW	DH	DR
A	10/12/15	ISSUED FOR INFORMATION	RAM	GW	RAM	DR

© Parsons Brinckerhoff Australia Pty Limited ("PB")
Copyright in the drawings, information and data recorded in
this document ("the information") is the property of PB. This
document and the information are solely for the use of the
authorised recipient and this document may not be used,
copied or reproduced in whole or part for any purpose other
than that for which it was supplied by PB. PB makes no
representation, undertakes no duty and accepts no
responsibility to any third party who may use or rely upon this
document or the information.

NCSI certified Quality System to ISO 9001

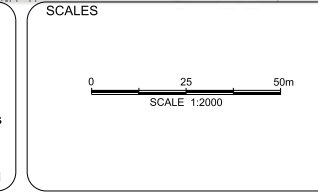

A3 ORIGINAL
DO NOT SCALE THIS DRAWING - USE FIGURED DIMENSIONS ONLY
VERIFY ALL DIMENSIONS ON SITE

APPROVED FOR AND ON BEHALF OF
PARSONS BRINCKERHOFF AUSTRALIA PTY LIMITED

SIGNED _____
DATE _____

**PARSONS
BRINCKERHOFF**

Level 15
28 Freshwater Place
Southbank, Melbourne
VIC 3006
PO BOX 19016
Melbourne VIC 3006
Australia

ABN 80 078 004 798

Telephone +61 3 9861 1111
Facsimile +61 3 9861 1144
Email: melbourne@pb.com.au

CLIENT

mpa METROPOLITAN
PLANNING
AUTHORITY

PROJECT SUNBURY STH AND LANCEFIELD RD PSP			
ALIGNMENT PLAN ULTIMATE LAYOUT VINEYARD ROAD (SS-RD3) SHEET 2			
PROJECT No. 2113308A	DISCIPLINE - CIV -	NUMBER 1122	REV. C