


150 mm ON ORIGINAL

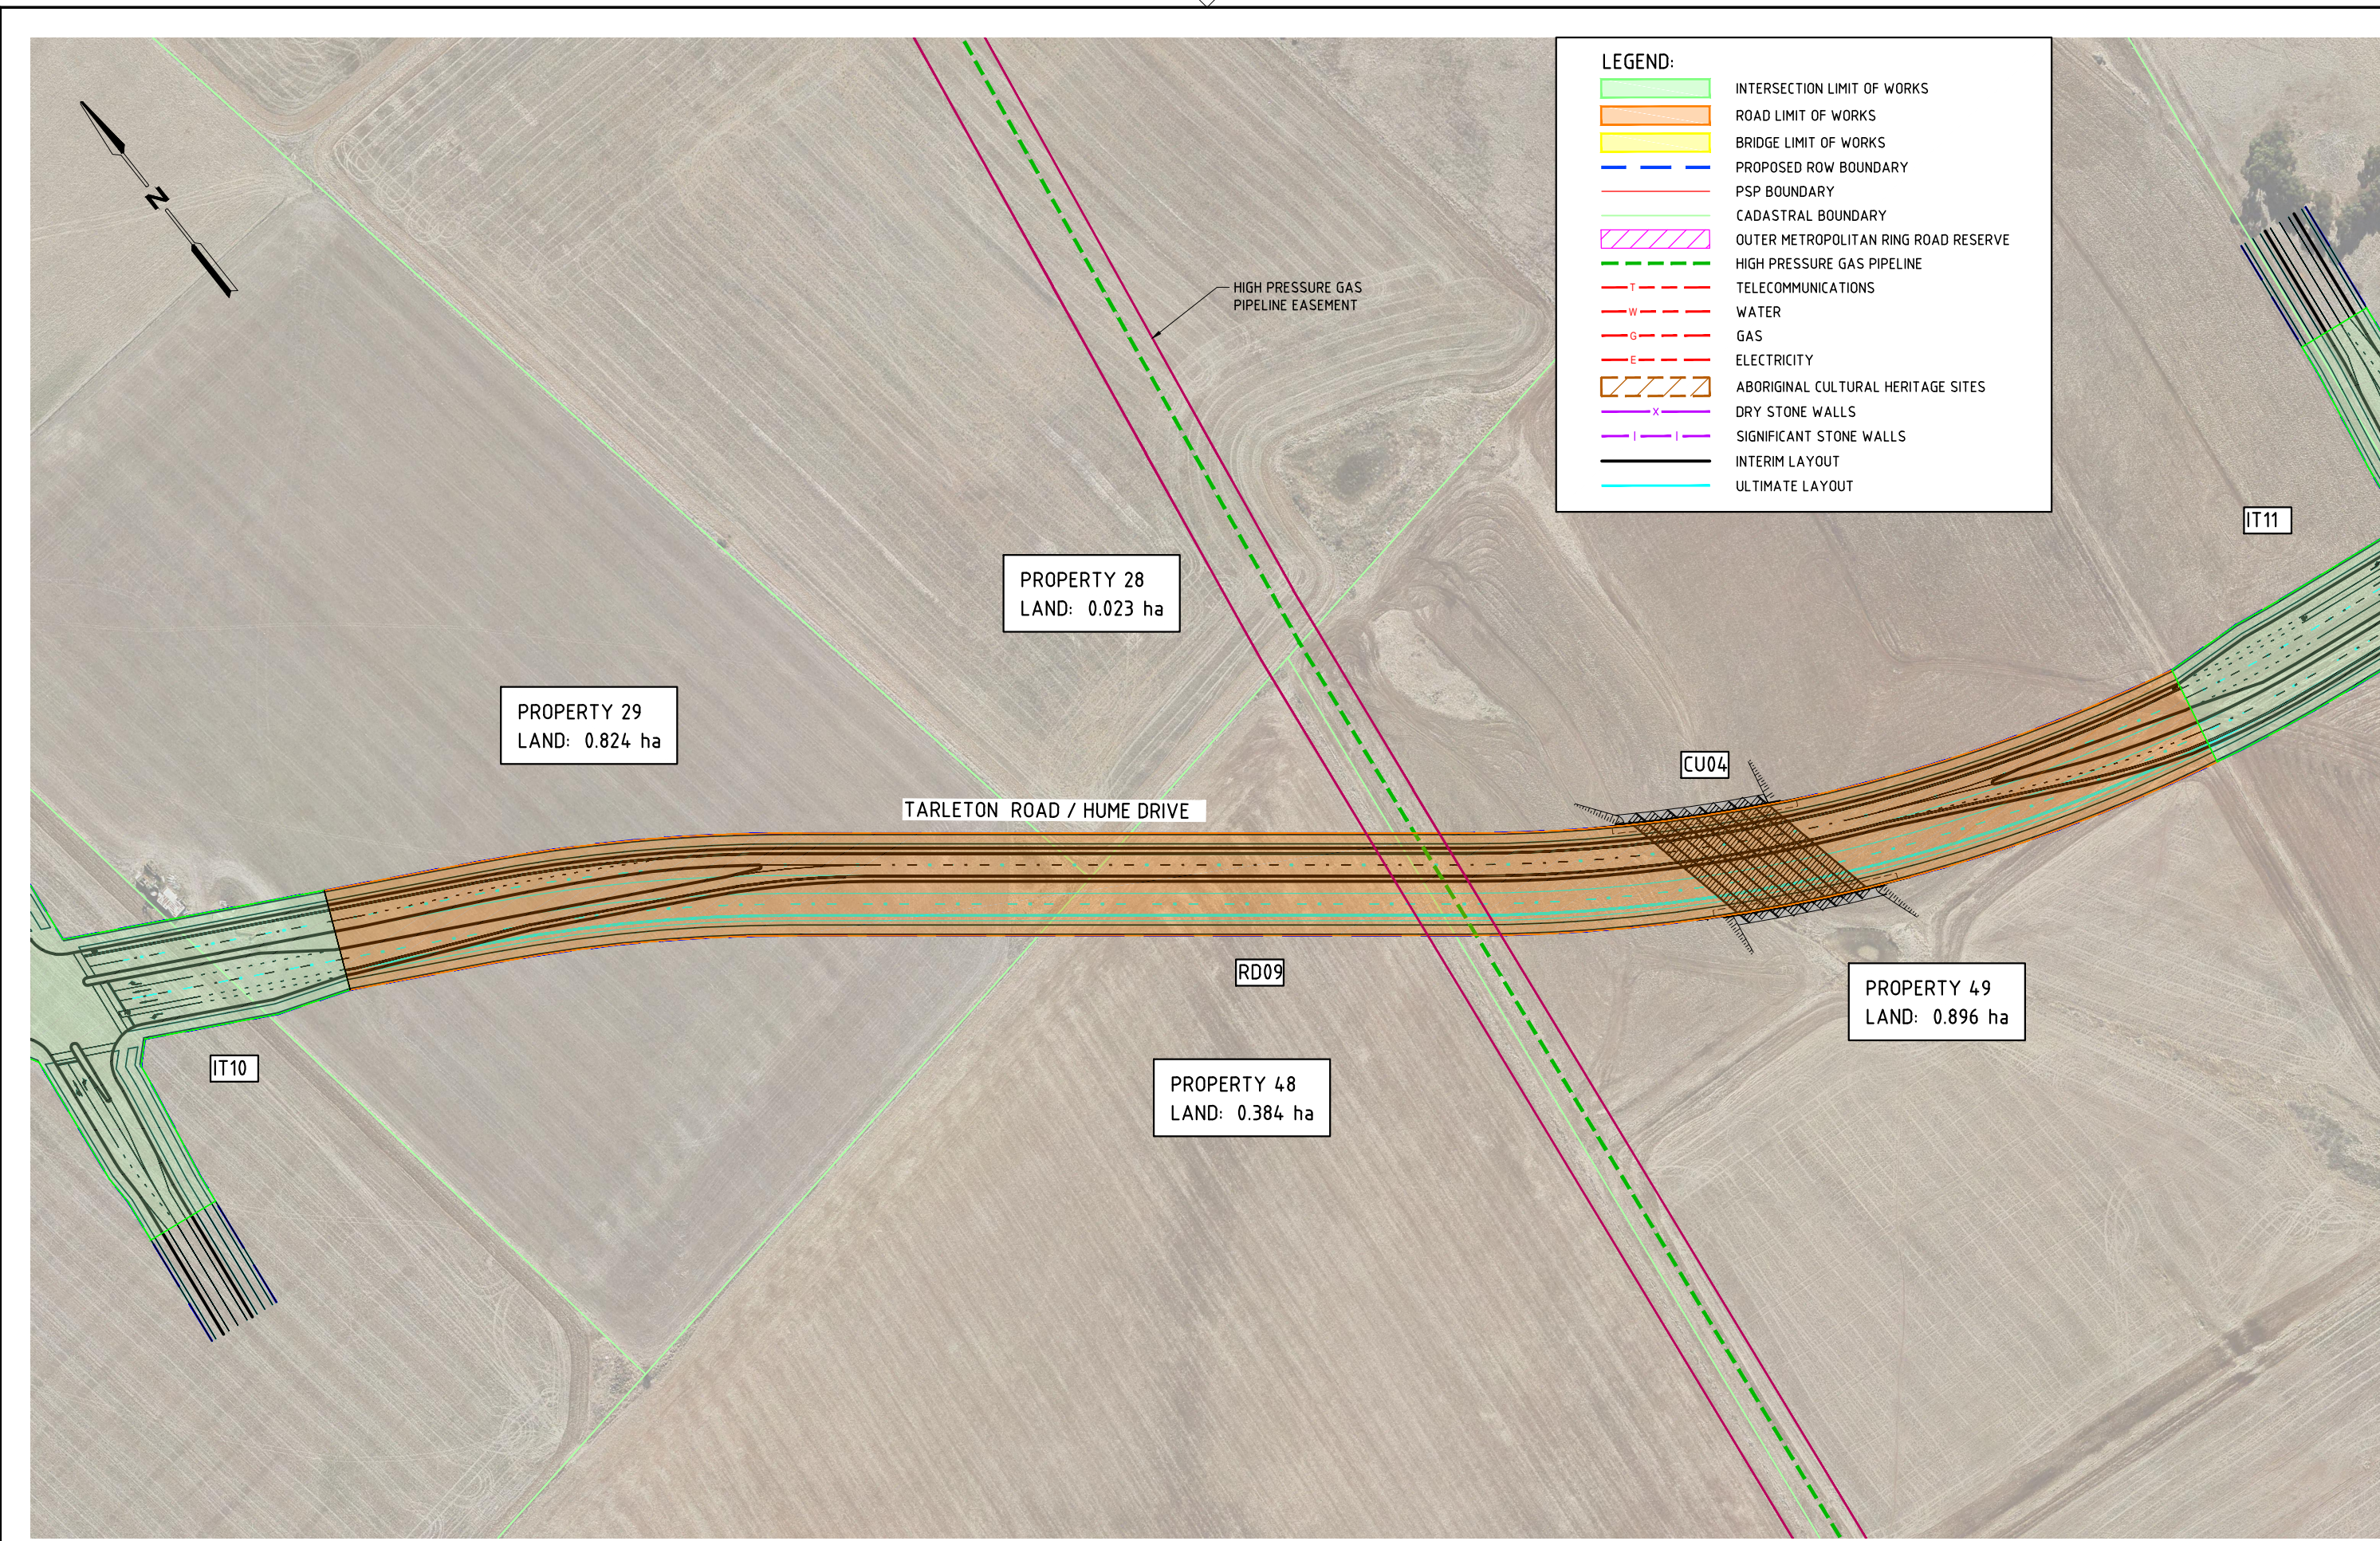

K:\Projects\30041240\CAD\DWG\30041240-00-099-1309[E].dwg

09 May 2016 12:09:38

ISSUE	DATE	AMENDMENT / ISSUE DESCRIPTION	APPROVAL
A	14.08.15	DRAFT ISSUE FOR COMMENT	D004
B	10.09.15	LAND TAKE AREAS ADDED	D006
C	12.01.16	INTERIM DESIGN SUBMISSION	D008
D	01.04.16	INTERIM DESIGN COMMENTS ADDRESSED	D010
E	09.05.16	FINAL DESIGN	D011

TITLE	NAME
DRAFTSMAN	J.P.
DRAFTING CHECK	M.S.
DESIGNER	G.C.
DESIGN CHECK	D.B.
PROJECT MANAGER	D.B.
PROJECT DIRECTOR	D.B.

SCALES AT A1 SIZE DRAWING

SCALE 1:1000 @A1

DESIGNER

**SMC**

**SMC AUSTRALIA PTY LTD**

ACN 965 475 149

LEVEL 10, 71 QUEENS ROAD

MELBOURNE VIC. 3004

PH 03 9514-1500 FAX 03 9514-1502

CLIENT

**MPA** METROPOLITAN PLANNING AUTHORITY

APPROVED

DATE

PROJECT TITLE

PLUMPTON AND KOROROIT PSPs  
CITY OF MELTON

ROAD 09  
ALIGNMENT PLAN

SCALE AS SHOWN

DRAWING STATUS

PROJECT / DRAWING No.  
30041240-00-099-1309

ISSUE  
E