


NOTES:

- All kerbs are to be B2 Barrier Kerb as per the Engineering Design and Construction Manual for Subdivision in Growth Areas
- Verge widths may be reduced where roads abut open space with the consent of the responsible authority
- Encourage native and indigenous vegetation in the front setback of properties fronting the conservation area
- Any streetscape lighting required on the conservation area side of the street must cast light away from the conservation area
- The conservation area must be fenced appropriately to protect biodiversity values to the satisfaction of the Department of Environment, Land, Water & Planning
- All necessary fire breaks must be located outside the conservation area
- Indigenous grasses preferred on nature strips adjacent to conservation areas
- Streetscape plantings must be Australian natives and should be indigenous to the area.

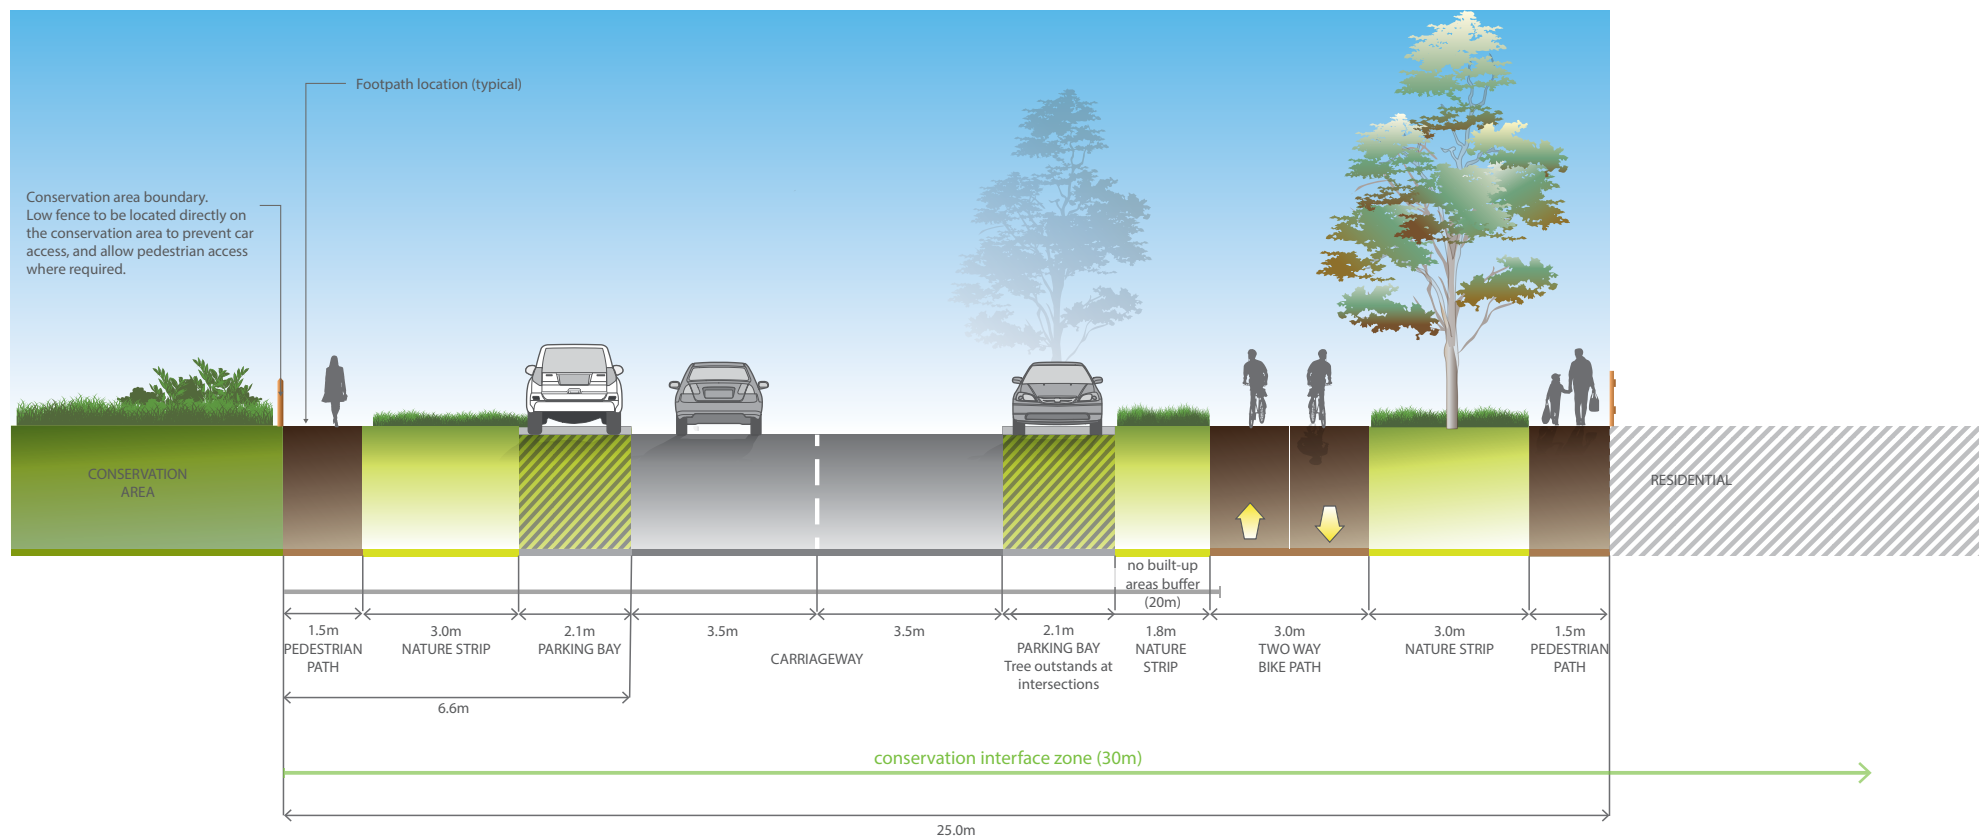


NOTES:

- All kerbs are to be B2 Barrier Kerb as per the Engineering Design and Construction Manual for Subdivision in Growth Areas
- Verge widths may be reduced where roads abut open space with the consent of the responsible authority
- Any streetscape lighting required on the conservation area side of the street must cast light away from the conservation area
- Encourage native and indigenous vegetation in the front setback of properties fronting the conservation area.


CONSERVATION INTERFACE ZONE

- Trees should not be planted within 10m of the conservation area boundary
- The conservation area must be fenced appropriately to protect biodiversity values to the satisfaction of the Department of Environment, Land, Water & Planning
- All necessary fire breaks must be located outside the conservation area
- Indigenous grasses preferred on nature strips adjacent to conservation areas
- Streetscape plantings must be Australian natives and should be indigenous to the area.

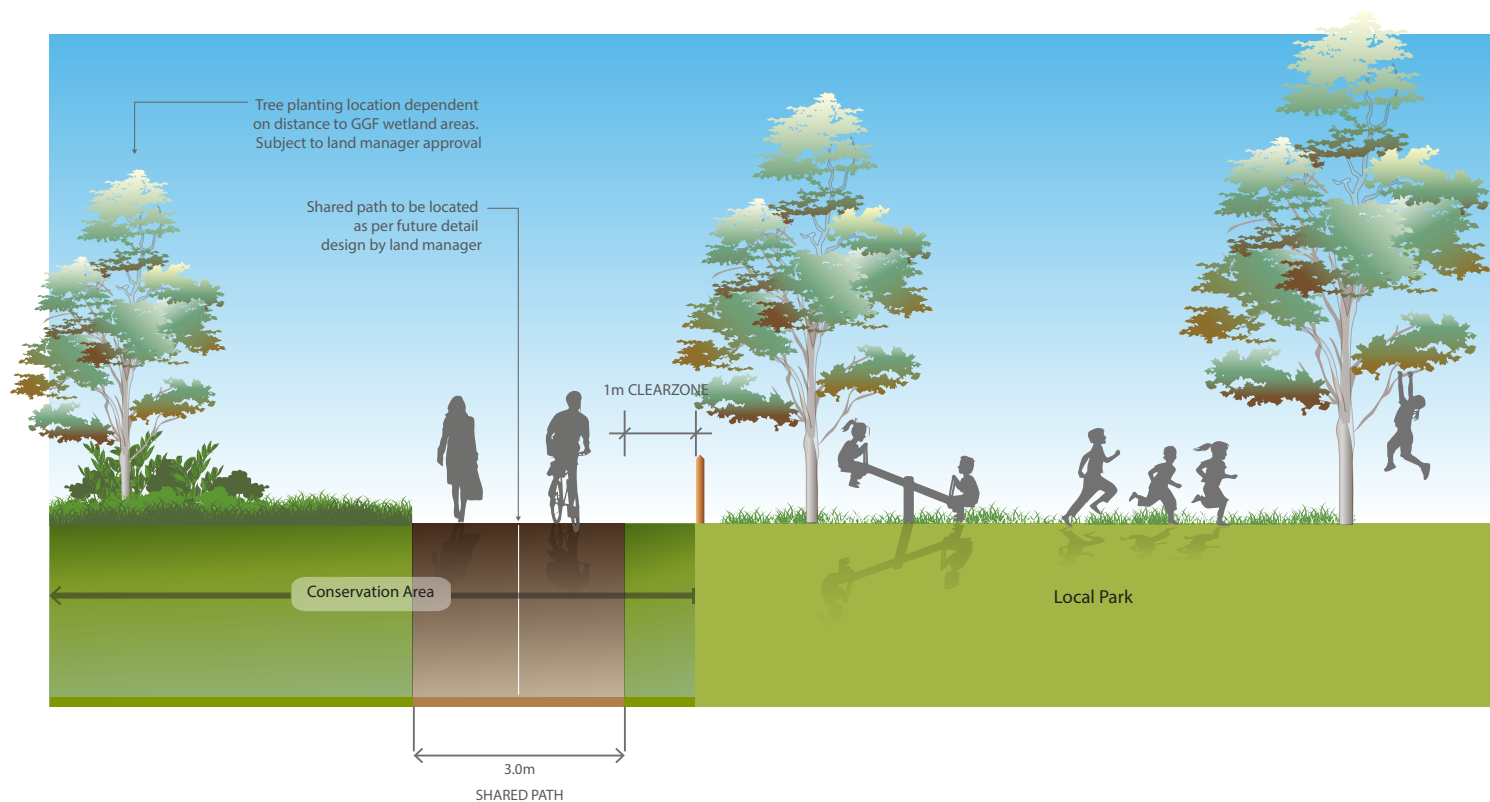


NOTES:

- Tree, shrub, and grass planting within fronting open space must be Australian natives, indigenous to the area, and to the satisfaction of the responsible authority
- All necessary fire breaks must be located outside the conservation area
- The conservation area must have appropriate demarcation of edge to clarify maintenance responsibility, for example bollards at 10m intervals, to the satisfaction of DELWP and the responsible authority
- Indigenous grasses preferred on nature strips and parks adjacent to conservation areas
- Open space and streetscape plantings must be Australian natives and should be indigenous to the area.

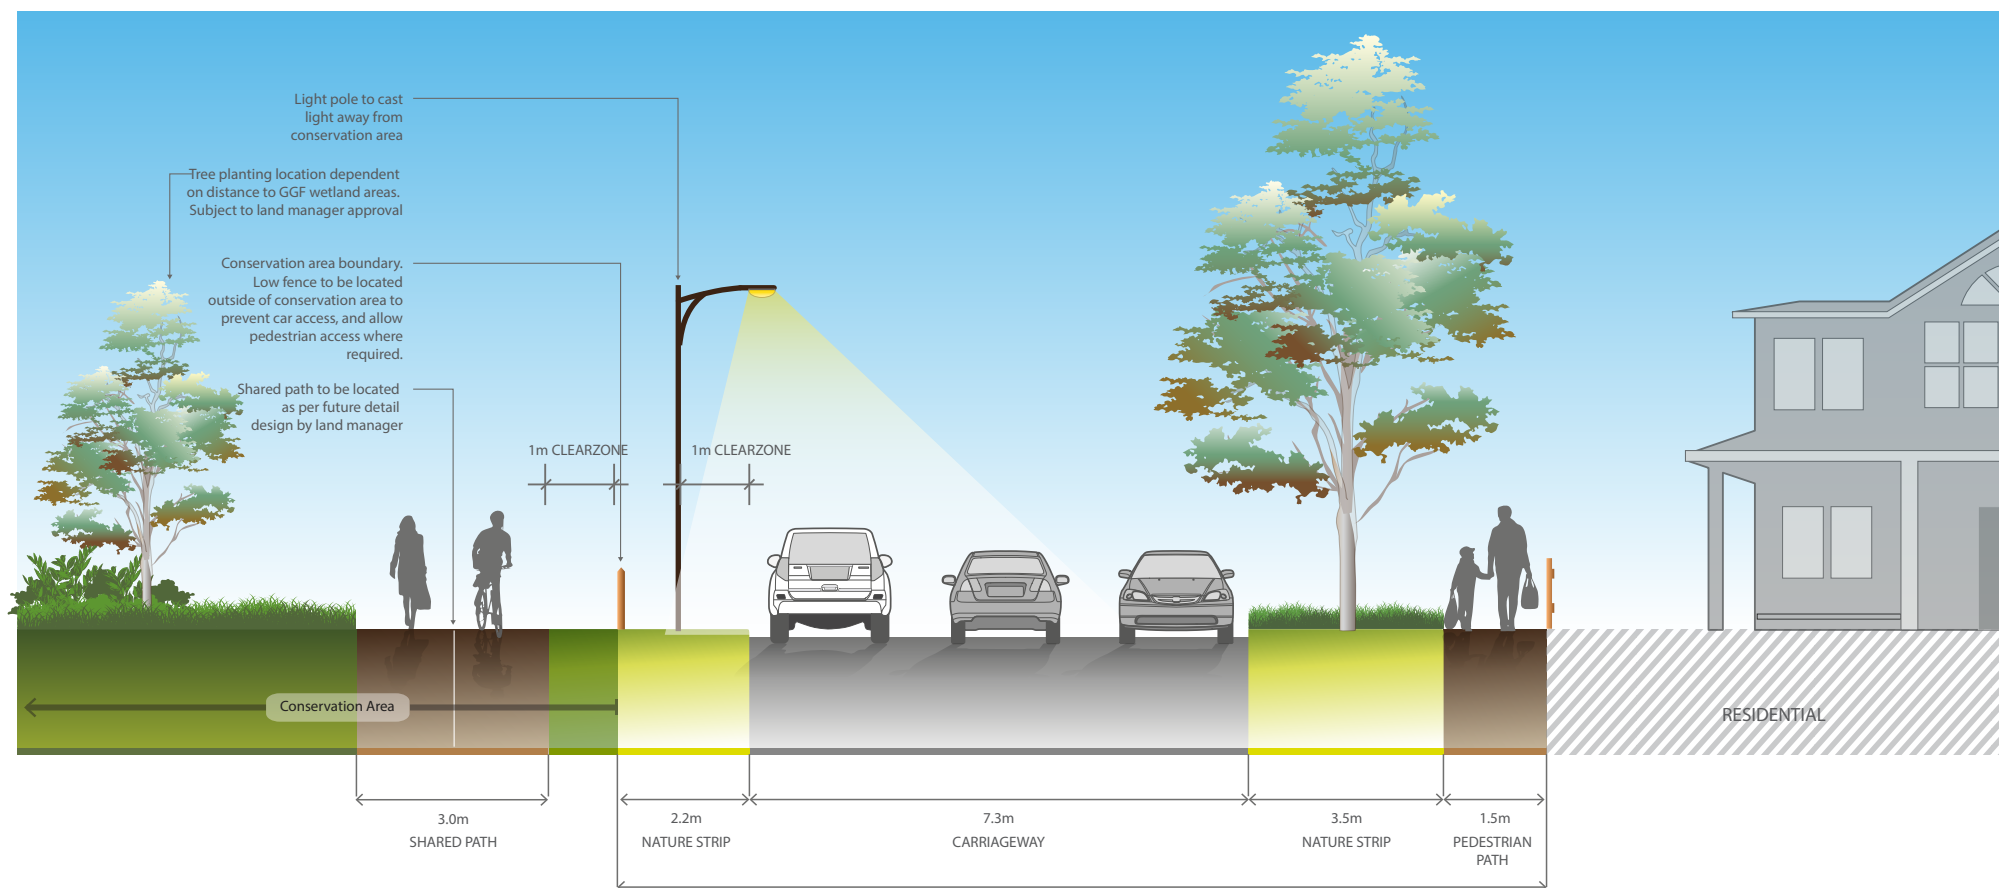

14.5m
NOTES:

- All kerbs are to be B2 Barrier Kerb as per the Engineering Design and Construction Manual for Subdivision in Growth Areas
- Verge widths may be reduced where roads abut open space with the consent of the responsible authority
- Any streetscape lighting required on the conservation area side of the street must cast light away from the conservation area
- Encourage native and indigenous vegetation in the front setback of properties fronting the conservation area
- The conservation area must be fenced appropriately to protect biodiversity values to the satisfaction of the Department of Environment, Land, Water & Planning
- All necessary fire breaks must be located outside the conservation area
- Indigenous grasses preferred on nature strips adjacent to conservation areas
- Streetscape plantings must be Australian natives and should be indigenous to the area.

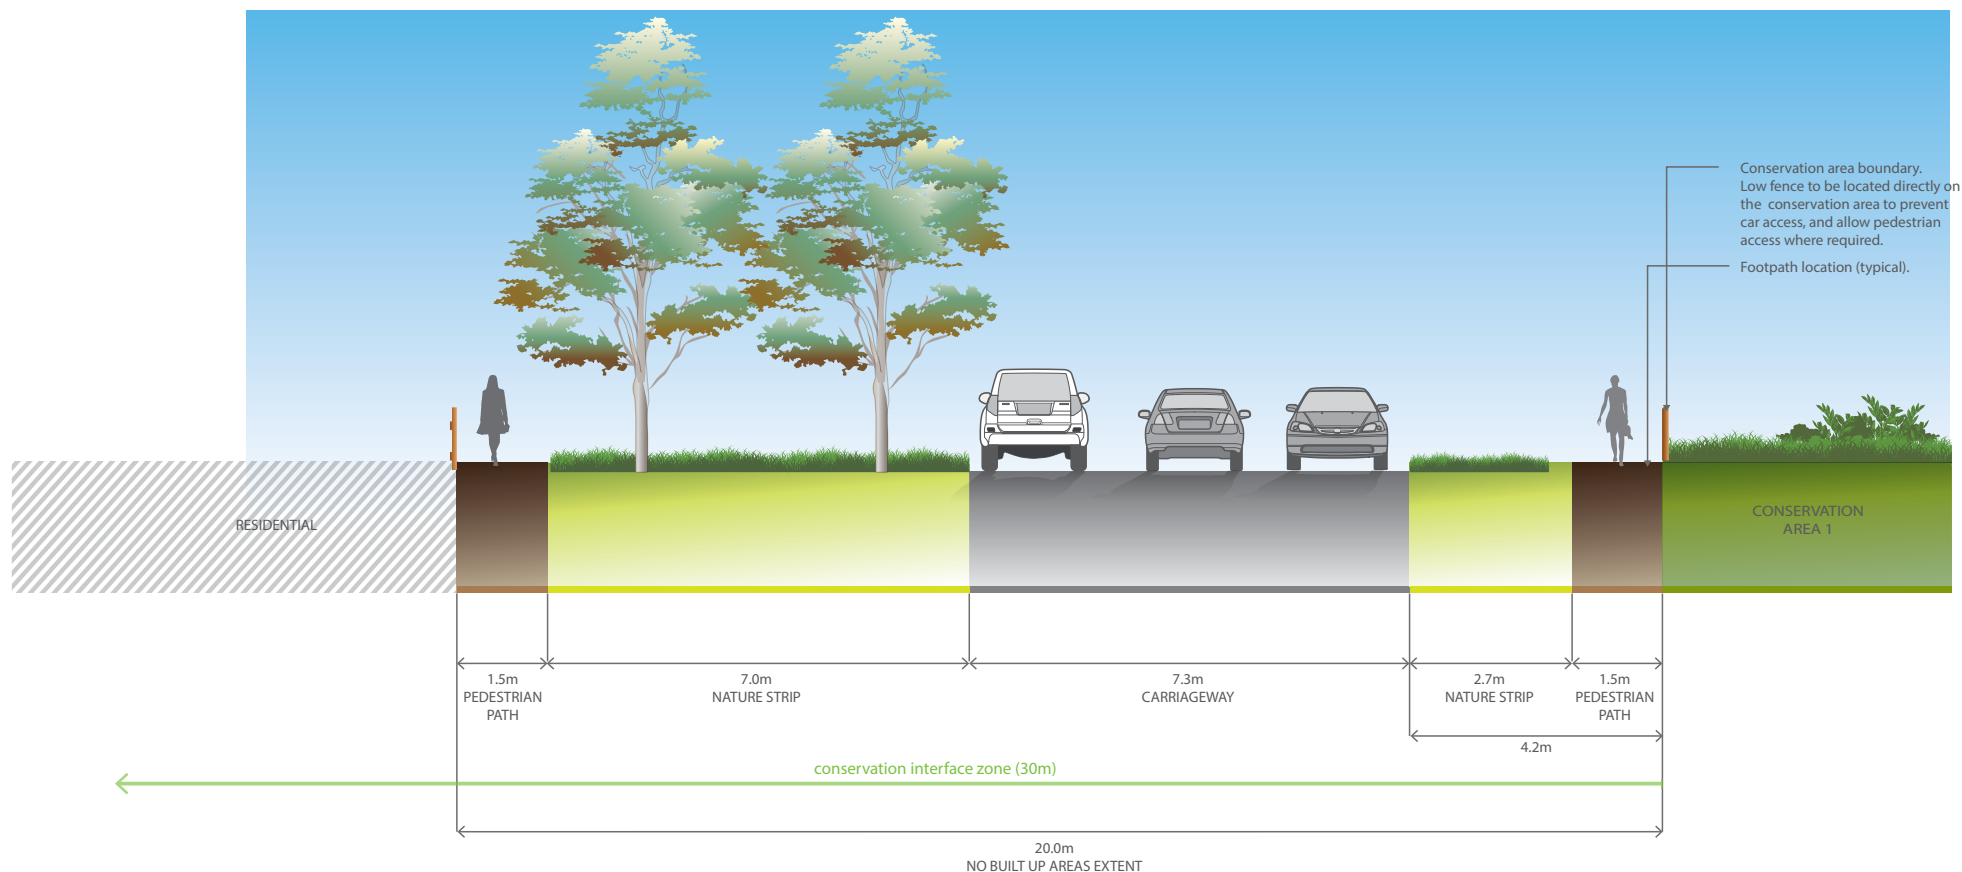


NOTES:

- All kerbs are to be B2 Barrier Kerb as per the Engineering Design and Construction Manual for Subdivision in Growth Areas
- Mature street tree size must be in accordance with Melton City Council's landscaping policy
- Verge widths may be reduced where roads abut open space with the consent of the responsible authority
- Any streetscape lighting required on the conservation area side of the street must cast light away from the conservation area
- Encourage native and indigenous vegetation in the front setback of properties fronting the conservation area.

CONSERVATION INTERFACE ZONE

- Trees should not be planted within 10m of the conservation area boundary
- The conservation area must be fenced appropriately to protect biodiversity values to the satisfaction of the Department of Environment, Land, Water & Planning
- All necessary fire breaks must be located outside the conservation area
- Indigenous grasses preferred on nature strips adjacent to conservation areas
- Streetscape plantings must be Australian natives and should be indigenous to the area.

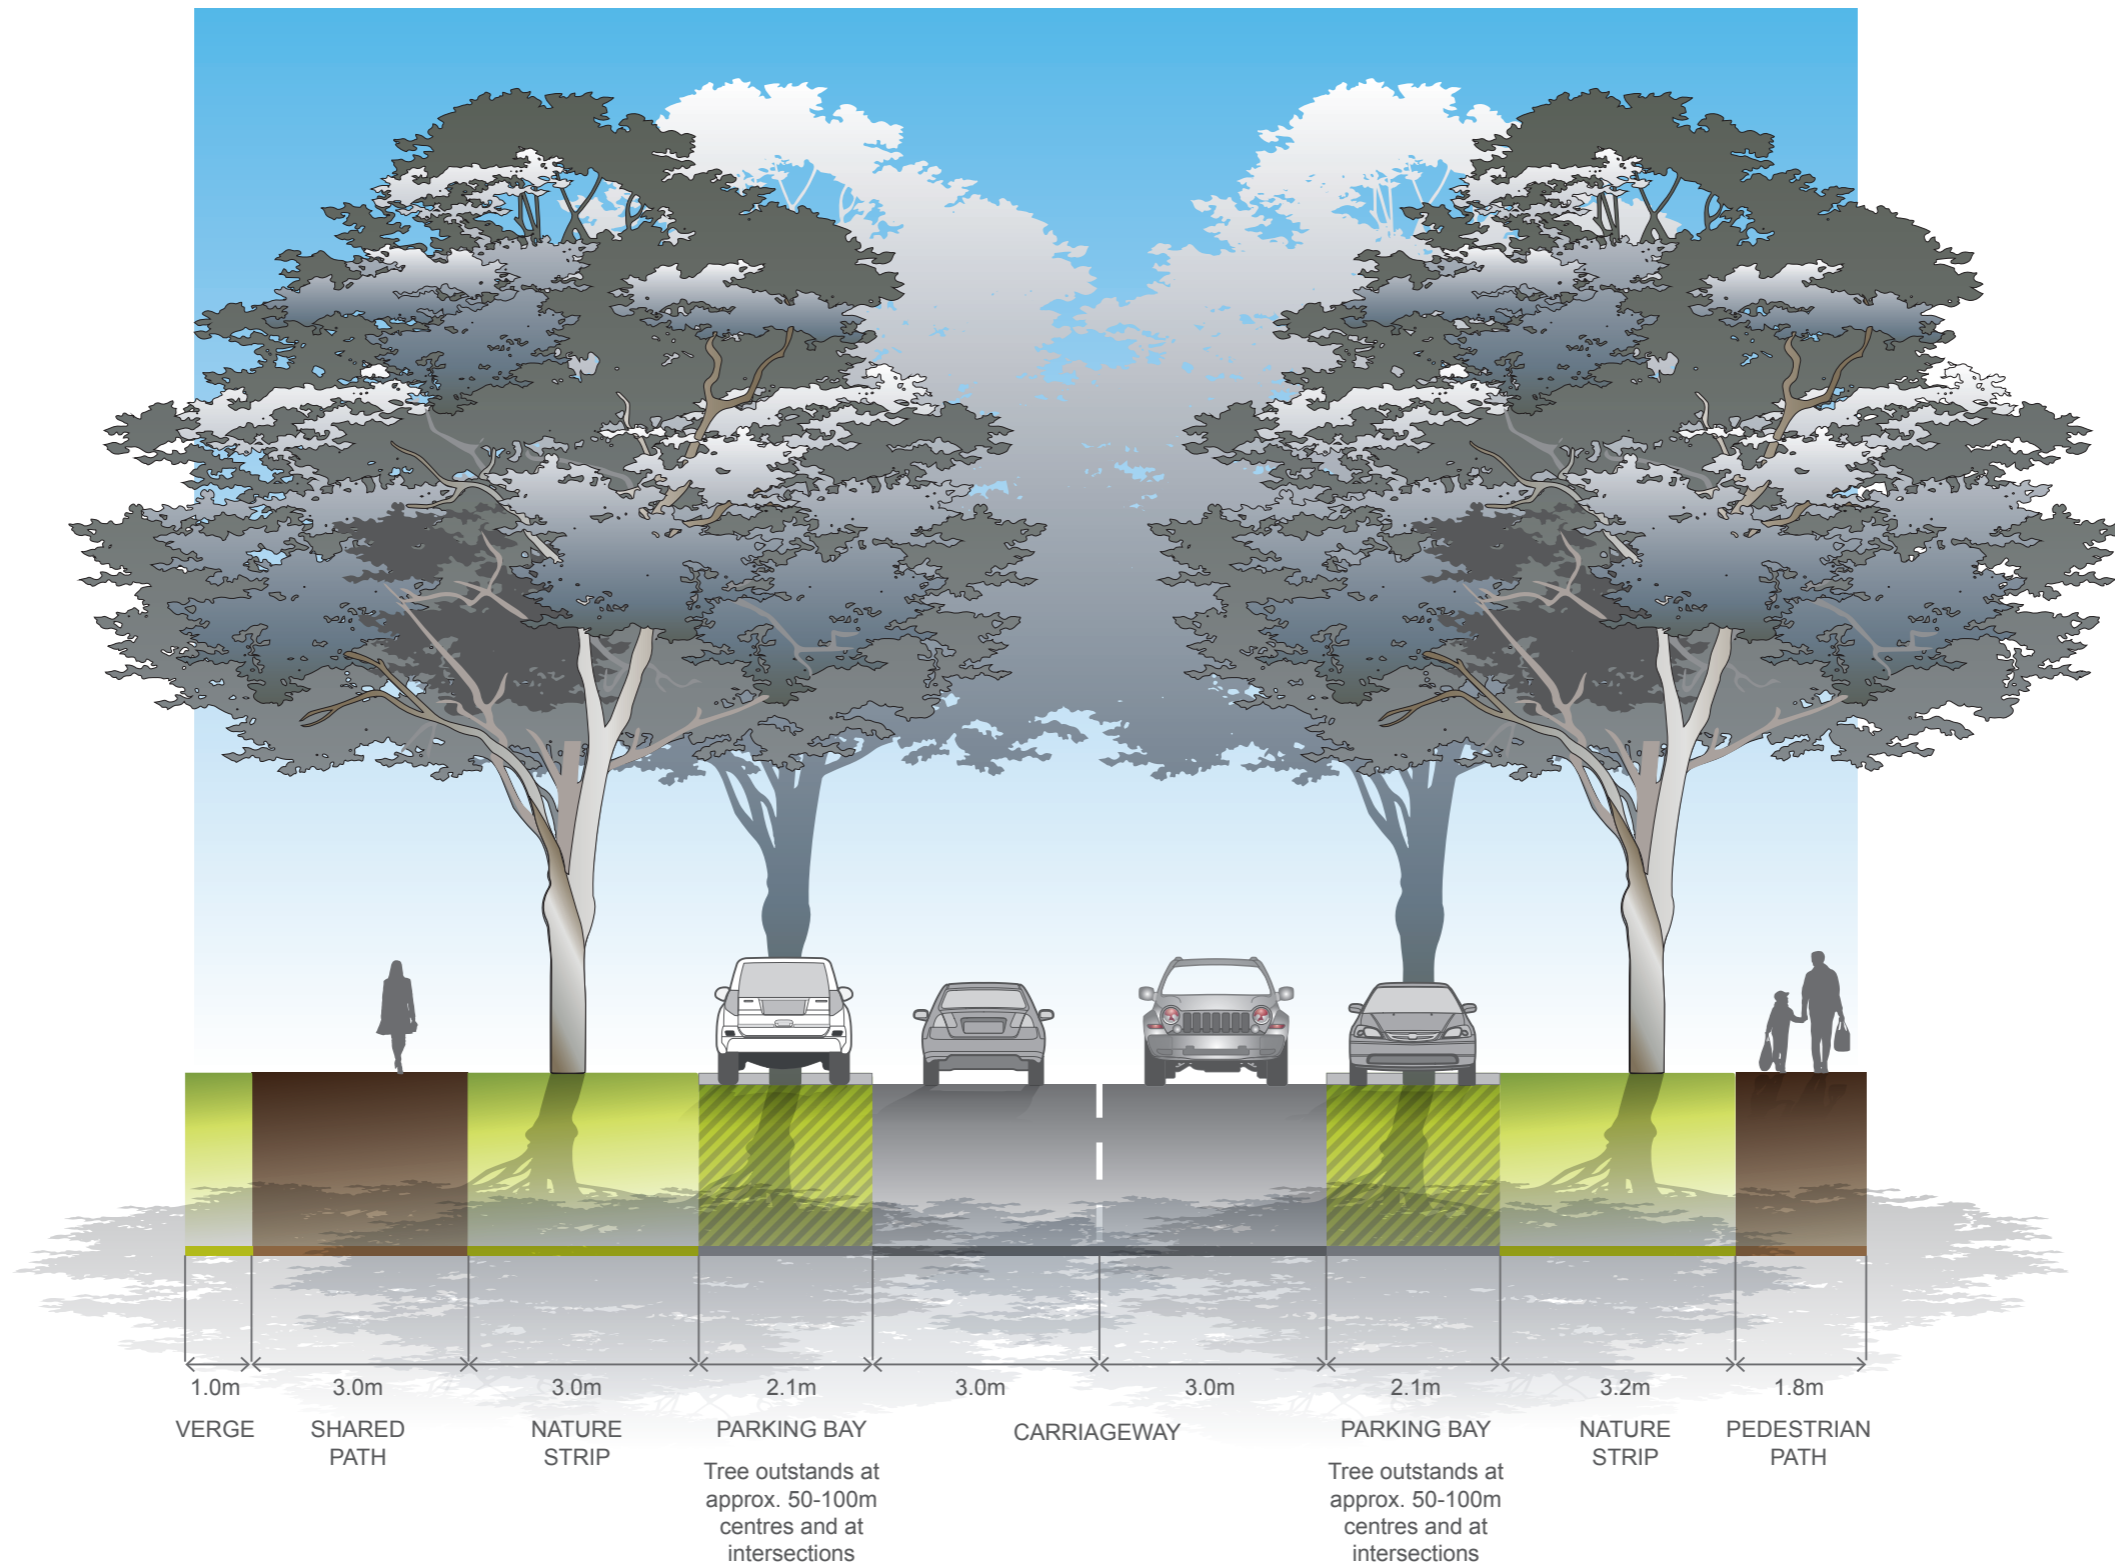

NOTES:

- Minimum street tree mature height 12 metres
- All kerbs are to be B2 Barrier Kerb
- Verge widths may be reduced where roads abut open space with the consent of the responsible authority.