


60 m WATERWAY CORRIDOR

DESIGN SURFACE WITH MAX 900mm  
RETAINING WALL WITHIN LOT BOUNDARY

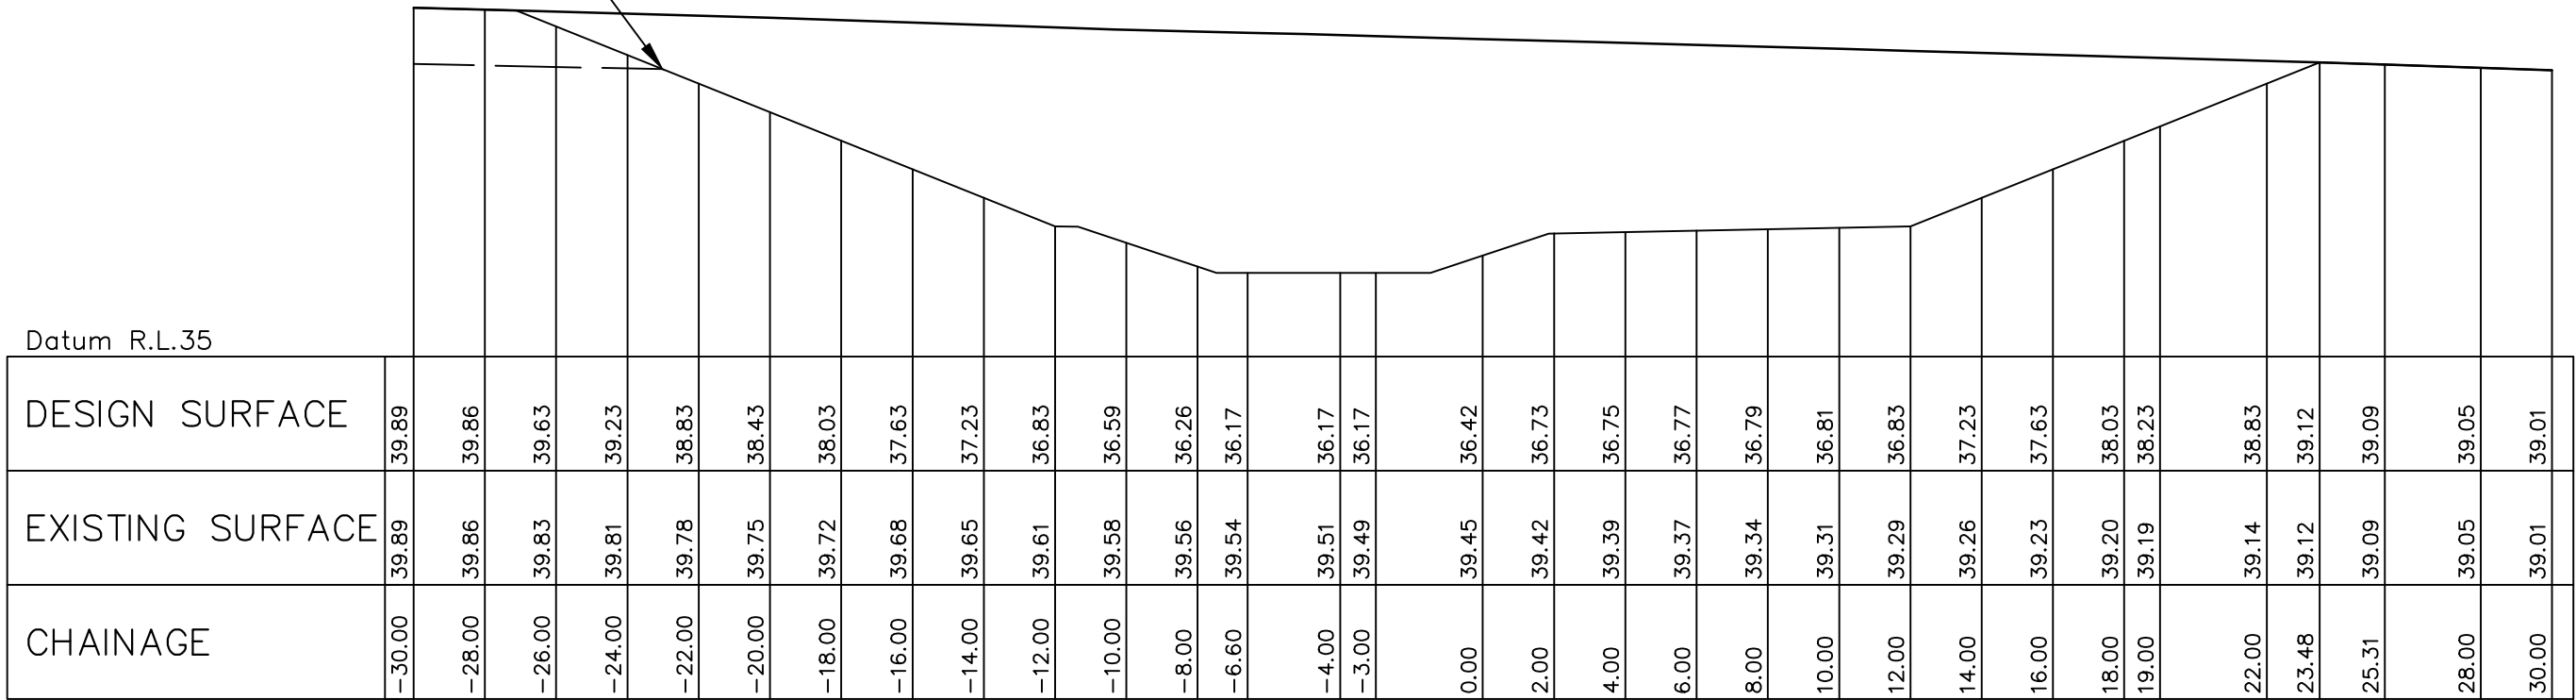

CROSS SECTION CHAINAGE 100 m

DRAFT