

LEGEND:

INTERSECTION LIMIT OF WORKS

ROAD LIMIT OF WORKS

BRIDGE LIMIT OF WORKS

PROPOSED ROW BOUNDARY

PSP BOUNDARY

CADASTRAL BOUNDARY

OUTER METROPOLITAN RING ROAD RESERVE

HIGH PRESSURE GAS PIPELINE

T

TELECOMMUNICATIONS

W

WATER

G

GAS

E

ELECTRICITY

ABORIGINAL CULTURAL HERITAGE SITES

X


DRY STONE WALLS

I

SIGNIFICANT STONE WALLS

INTERIM LAYOUT

ULTIMATE LAYOUT

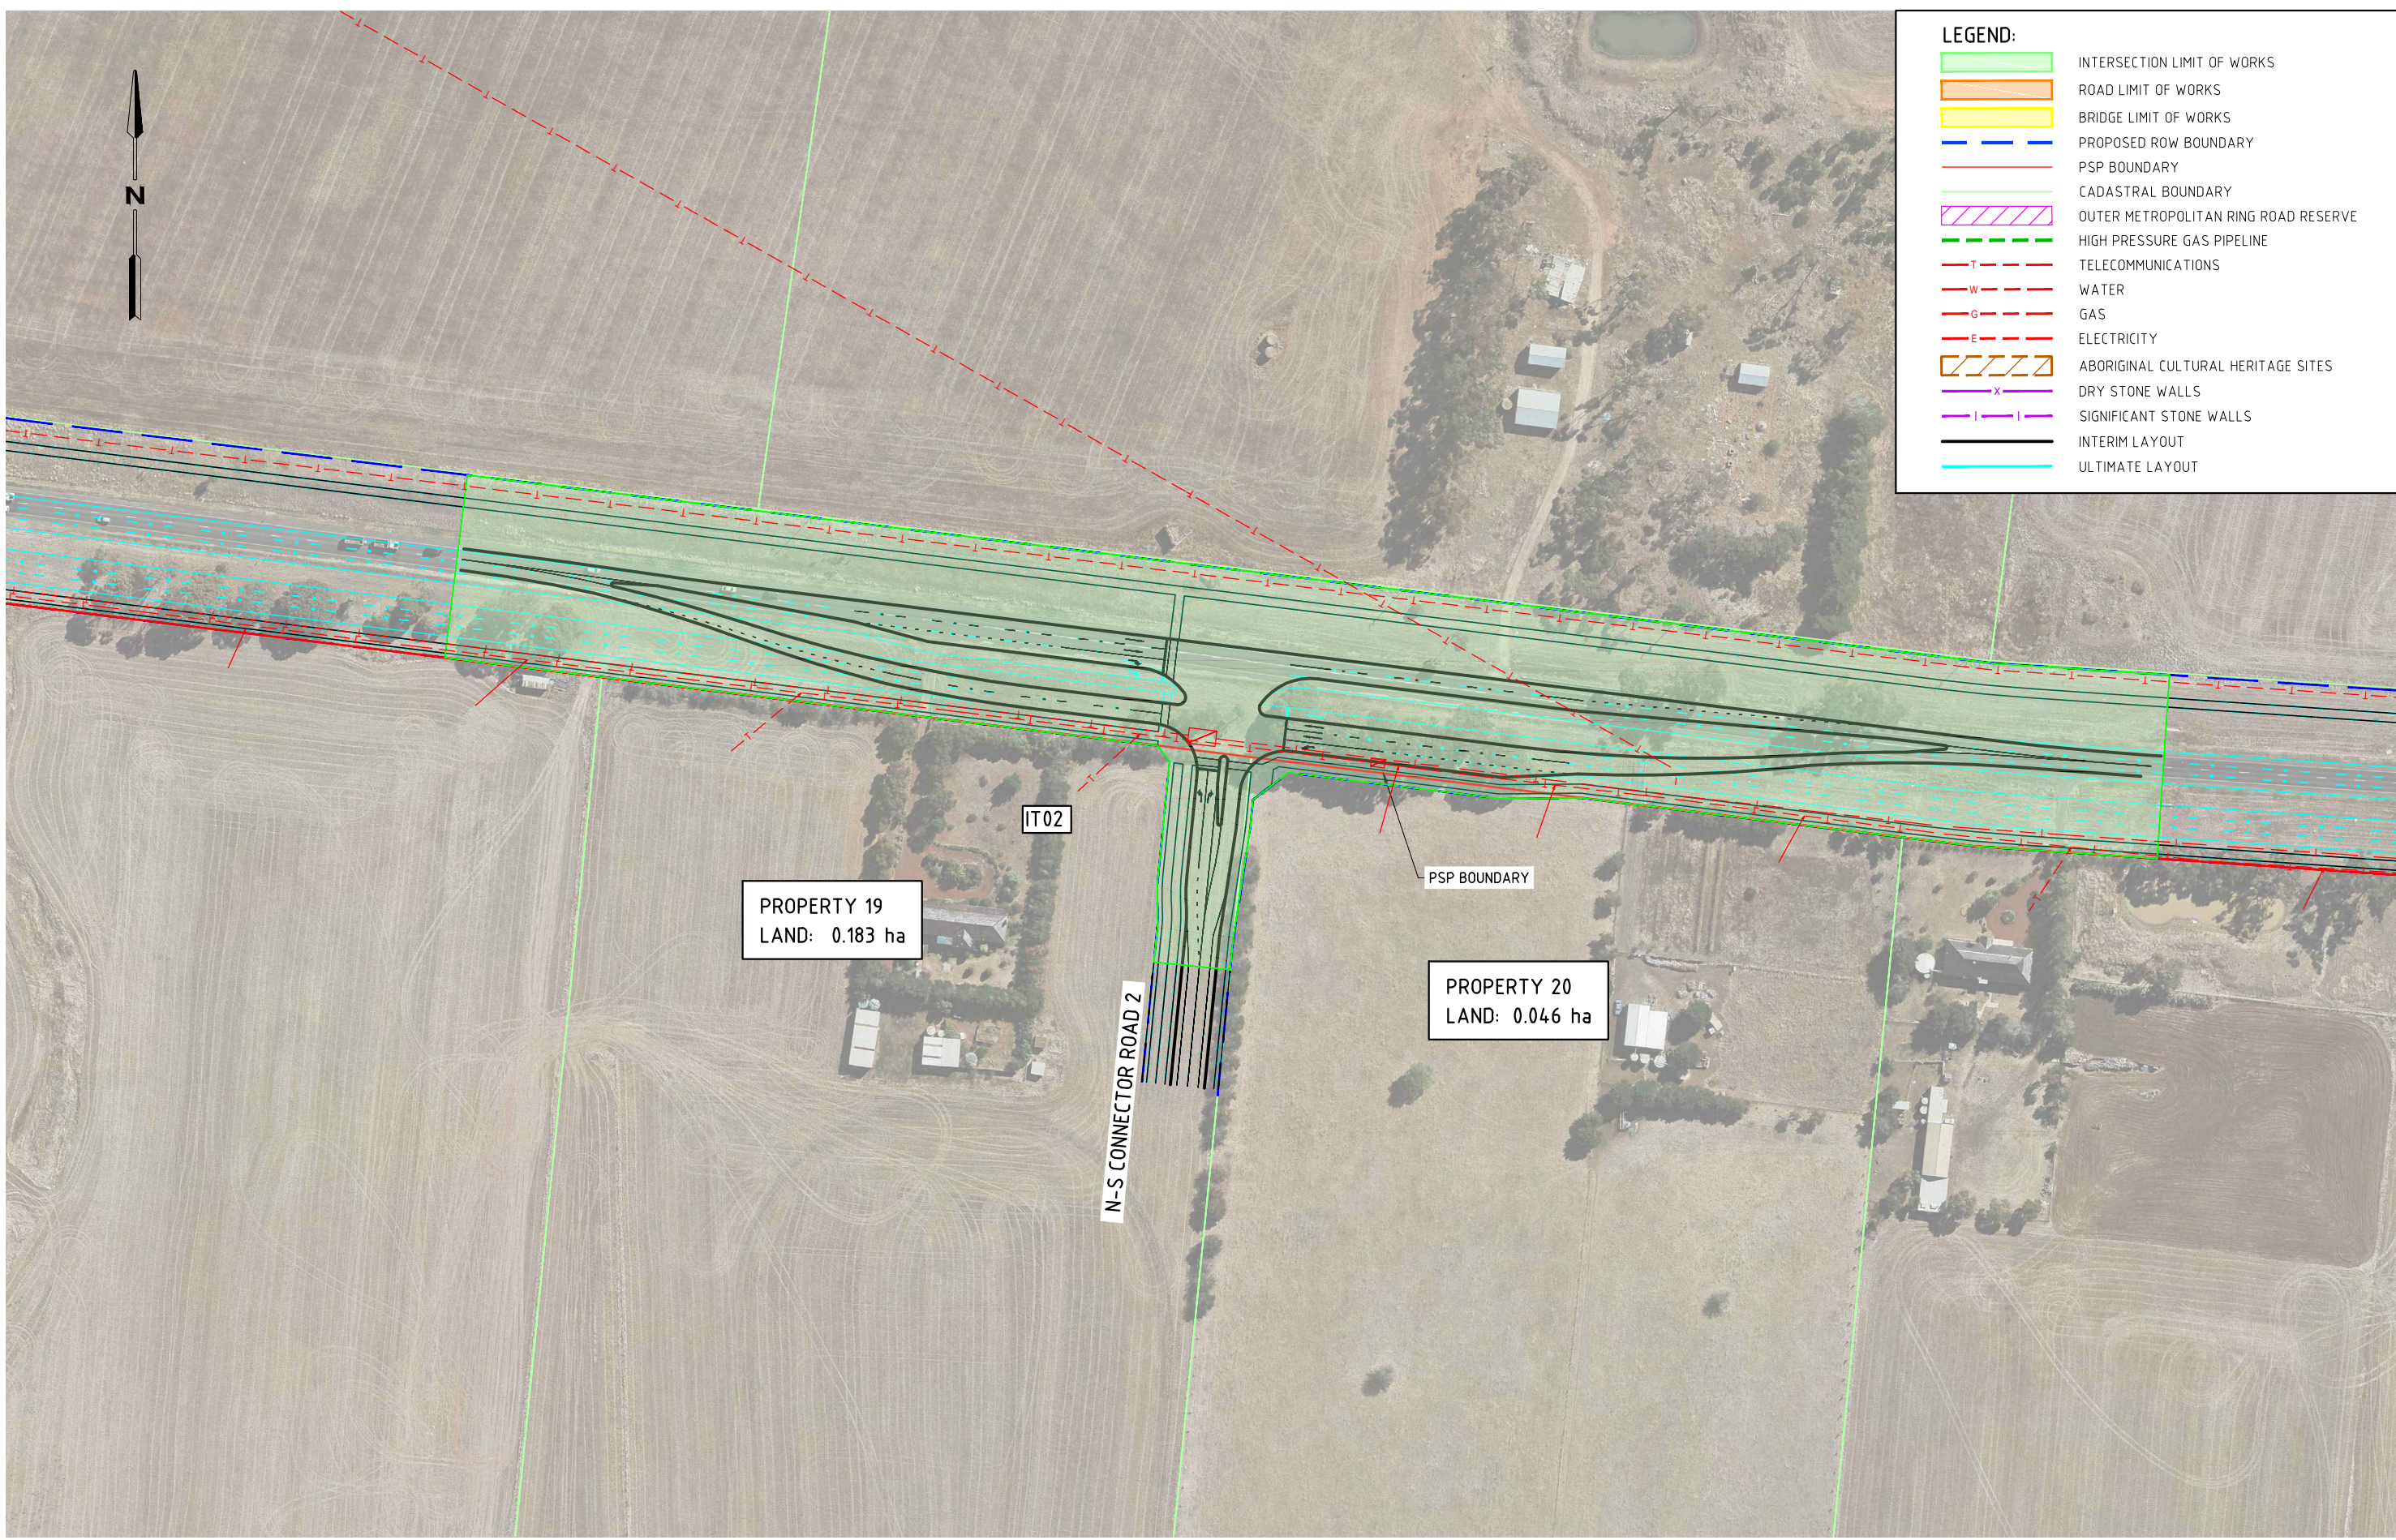

PROPERTY 19  
LAND: 0.183 ha

PROPERTY 20  
LAND: 0.046 ha

IT02

PSP BOUNDARY

N-S CONNECTOR ROAD 2

150 mm ON ORIGINAL

K:\Projects\30041240\CAD\DWG\30041240-00-099-1102[E].dwg

09 May 2016 11:58:13


ISSUE	DATE	AMENDMENT / ISSUE DESCRIPTION	APPROVAL
A	06.08.15	DRAFT ISSUE FOR COMMENT	D001
B	10.09.15	LAND TAKE AREAS ADDED	D006
C	12.01.15	INTERIM DESIGN SUBMISSION	D008
D	01.04.16	INTERIM DESIGN COMMENTS ADDRESSED	D010
E	09.05.16	FINAL DESIGN	D011

TITLE	NAME
DRAFTSMAN	J.P.
DRAFTING CHECK	M.S.
DESIGNER	G.C.
DESIGN CHECK	D.B.
PROJECT MANAGER	D.B.
PROJECT DIRECTOR	D.B.

SCALES AT A1 SIZE DRAWING

SCALE 1:1000 @A1

DESIGNER

**SMC**

SMC AUSTRALIA PTY LTD


ACN 965 475 149

LEVEL 10, 71 QUEENS ROAD

MELBOURNE VIC. 3004

PH 03 9514-1500 FAX 03 9514-1502

CLIENT

METROPOLITAN PLANNING AUTHORITY

PROJECT TITLE

PLUMPTON AND KOROROIT PSPs  
CITY OF MELTON

INTERSECTION 02  
ALIGNMENT PLAN

SCALE	DRAWING STATUS	PROJECT / DRAWING No.	ISSUE
AS SHOWN		30041240-00-099-1102	E

APPROVED

DATE