

APPENDIX

B

DESIGN DRAWINGS

BY: \$USERS\$
DATE PLOTTED: 29/10/2021 4:11:25 PM



Cardno Victoria Pty Ltd | ABN 47 106 610 913
Level 4, 501 Swanston Street
Melbourne VIC 3000
Tel: 03 8415 7777 Fax: 03 8415 7788
Web: www.cardno.com.au

© Cardno Limited All Rights Reserved. This document is produced by Cardno Limited solely for the benefit of and use by the client in accordance with the terms of the retainer. Cardno Limited does not and shall not assume any responsibility or liability whatsoever to any third party arising out of any use or reliance by third party on the content of this document.

VICTORIAN PLANNING AUTHORITY

BEVERIDGE NORTHWEST PSP
INFRASTRUCTURE DESIGNS AND COSTINGS
BEVERIDGE 3753 VIC.

CONCEPT HIGH LEVEL DESIGNS
COVER SHEET

CAD File: \\13120181501_2000V181662_Beveridge_North_West_PSP\Civil\Drafting\V181662-CI-DG-1000.dgn

Rev	Date	Description	Drawn	Appr.
3	31.10.21	ADDRESSING STAKEHOLDER COMMENTS	SE	PC
2	23.07.19	ADDRESSING STAKEHOLDER COMMENTS	VA	FH
1	02.05.19	ISSUED FOR INFORMATION	NV	EA

© Cardno Limited All Rights Reserved.
This document is produced by Cardno Limited solely for the benefit of and use by the client in accordance with the terms of the retainer. Cardno Limited does not and shall not assume any responsibility or liability whatsoever to any third party arising out of any use or reliance by third party on the content of this document.

NTS

WARNING

BEWARE OF UNDERGROUND SERVICES
THE LOCATIONS OF UNDERGROUND SERVICES SHOWN ARE APPROXIMATE ONLY AND THEIR EXACT POSITION SHOULD BE PROVEN ON SITE.




Cardno

Shaping the Future

ABN: 47 106 610 913
501 Swanston Street, Melbourne, VIC Australia 3000
Phone (+61 3) 8415 7777 Fax (+61 3) 8415 7788
Email: victoria@cardno.com.au Web: www.cardno.com.au/victoria

Drawn	S.ELIAS
Designed	S.BECKHAM
Checked	C.MENDOZA
Authorised	P.CHATTERLEY

Client	VICTORIAN PLANNING AUTHORITY			
Project	BEVERIDGE NORTHWEST PSP INFRASTRUCTURE DESIGNS AND COSTINGS		Status PRELIMINARY NOT TO BE USED FOR CONSTRUCTION PURPOSES	
Title	31.10.21		Scale	Size A3
	Drawing Number		Sheet No.	Revision
	COVER SHEET V181662-CI-DG-1000		1	2

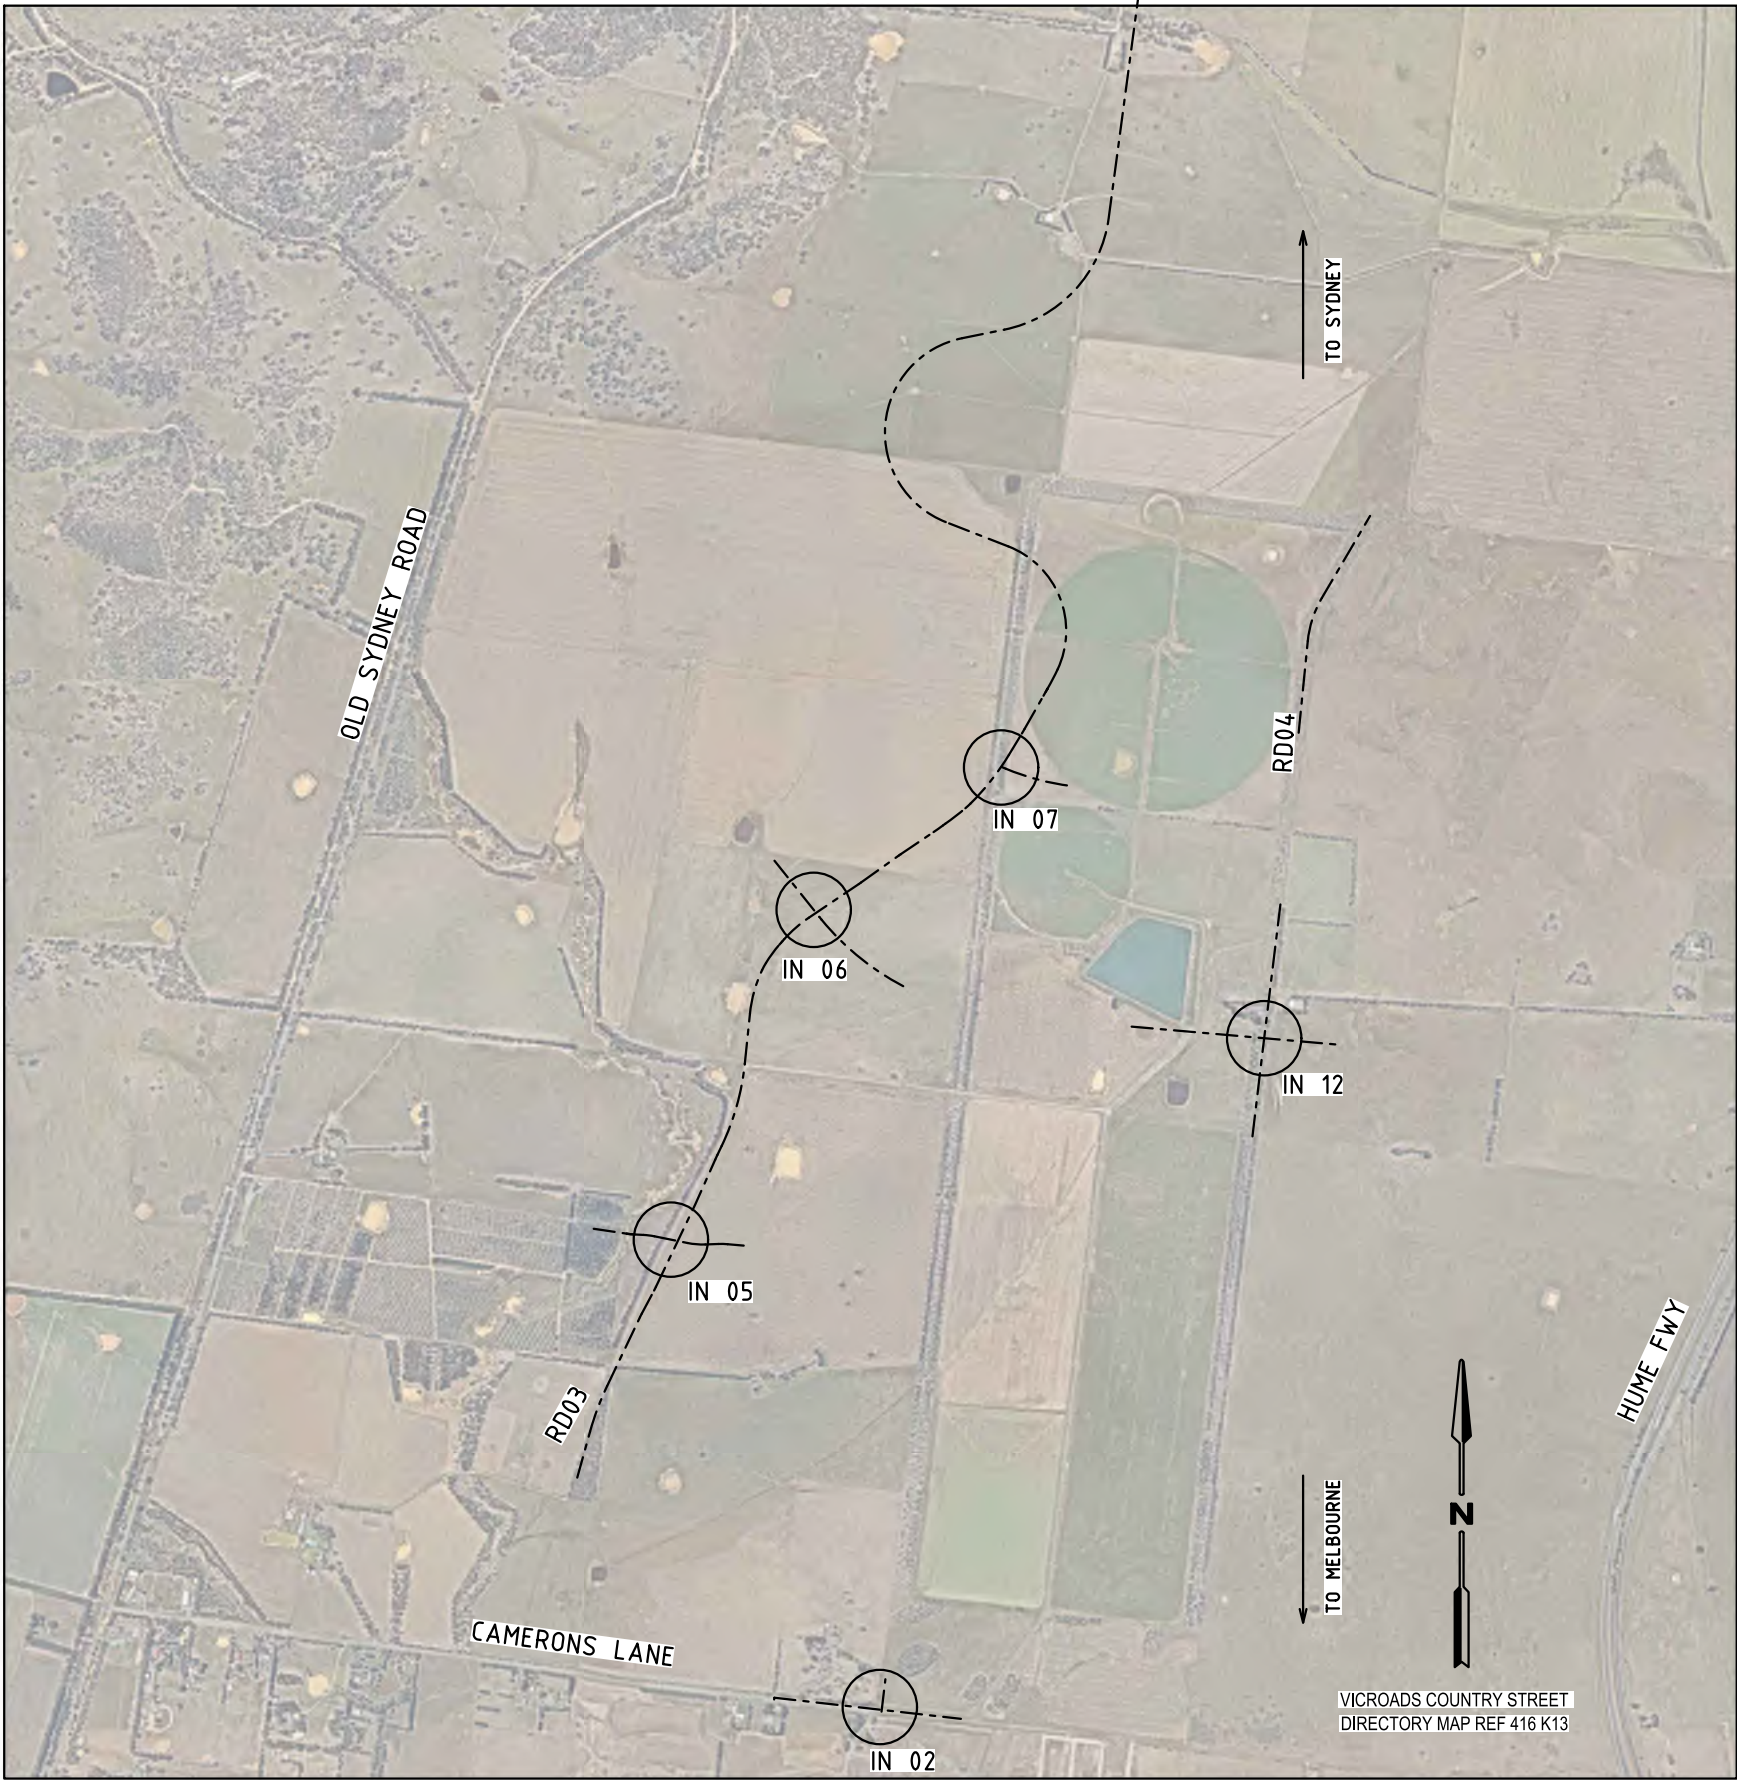

LOCALITY PLAN
SCALE 1:20000

SCHEDULE OF DRAWINGS

SHEET No.	DRAWING No.	DESCRIPTION
1	V181662-CI-DG-1000	COVER SHEET
2	V181662-CI-DG-1001	LOCALITY PLAN AND INDEX SHEET
3	V181544-CI-DG-2002	TYPICAL SECONDARY ARTERIAL ROAD
4	V181544-CI-DG-2013	TYPICAL SECONDARY TO CONNECTOR BLVD INTERSECTION
5	V181544-CI-DG-2014	TYPICAL SECONDARY TO CONNECTOR BLVD INTERSECTION
6	V181662-CI-DG-1701	CH 0 - CH 2200 - RD03 - GEOMETRIC PLAN
7	V181662-CI-DG-1702	CH 2200 - CH 4935.714- RD03&04 - GEOMETRIC PLAN
8	V181662-CI-DG-2000	ALIGNMENT KEY PLAN
9	V181662-CI-DG-2001	RD03 CH 0 - CH 250 - ALIGNMENT PLAN
10	V181662-CI-DG-2002	RD03 CH 250 - CH 497 - ALIGNMENT PLAN
11	V181662-CI-DG-2003	RD03 INTERSECTION 05 CH 497 - CH 873 - ALIGNMENT PLAN
12	V181662-CI-DG-2004	RD03 CH 873 - CH 1205 - ALIGNMENT PLAN
13	V181662-CI-DG-2005	RD03 CH 1205 - CH 1484 - ALIGNMENT PLAN
14	V181662-CI-DG-2006	RD03 INTERSECTION 06 CH 1484 - CH 1860 - ALIGNMENT PLAN
15	V181662-CI-DG-2007	RD03 CH 1860 - CH 2110 - ALIGNMENT PLAN
16	V181662-CI-DG-2008	RD03 INTERSECTION 07 CH 2110 - CH 2500 - ALIGNMENT PLAN
17	V181662-CI-DG-2009	RD03B CH 2500 - CH 2800 - ALIGNMENT PLAN
18	V181662-CI-DG-2010	RD03B CH 2800 - CH 3150 - ALIGNMENT PLAN
19	V181662-CI-DG-2011	RD03B CH 3150 - CH 3550 - ALIGNMENT PLAN
20	V181662-CI-DG-2012	RD03B CH 3550 - CH 3920 - ALIGNMENT PLAN
21	V181662-CI-DG-2013	RD03B CH 3920 - CH 4300 - ALIGNMENT PLAN
22	V181662-CI-DG-2014	RD03B CH 4300 - CH 4650 - ALIGNMENT PLAN
23	V181662-CI-DG-2015	RD03B CH 4650 - CH 4935.714 - ALIGNMENT PLAN
24	V181662-CI-DG-2021	RD04 CH 14000 - CH 14330 - ALIGNMENT PLAN
25	V181662-CI-DG-2022	RD04 CH 14330 - CH 14617.203 - ALIGNMENT PLAN
26	V181662-CI-DG-2023	RD04 INTERSECTION 12 CH 5078 - CH 5448 - ALIGNMENT PLAN
27	V181662-CI-DG-2024	RD02 INTERSECTION 02 CH 7089 - CH 7474 - ALIGNMENT PLAN
28	V181662-CI-DG-3001	RD03 - CH 0 - CH 340 - LONGITUDINAL SECTION
29	V181662-CI-DG-3002	RD03 - CH 340 - CH 680 - LONGITUDINAL SECTION
30	V181662-CI-DG-3003	RD03 - CH 680 - 1020 - LONGITUDINAL SECTION
31	V181662-CI-DG-3004	RD03 - CH 1020 - 1360 - LONGITUDINAL SECTION
32	V181662-CI-DG-3005	RD03 - CH 1360 - 1700 - LONGITUDINAL SECTION
33	V181662-CI-DG-3006	RD03 - CH 1700 - 2040 - LONGITUDINAL SECTION
34	V181662-CI-DG-3007	RD03 - CH 2040 - 2380 - LONGITUDINAL SECTION
35	V181662-CI-DG-3008	RD03 - CH 2380 - CH 2500 - LONGITUDINAL SECTION
36	V181662-CI-DG-3009	RD03B - CH 2500 - CH 2840 - LONGITUDINAL SECTION
37	V181662-CI-DG-3010	RD03B - CH 2840 - CH 3180 - LONGITUDINAL SECTION
38	V181662-CI-DG-3011	RD03B - CH 3180 - 3520 - LONGITUDINAL SECTION
39	V181662-CI-DG-3012	RD03B - CH 3520 - 3860 - LONGITUDINAL SECTION
40	V181662-CI-DG-3013	RD03B - CH 3860 - 4200 - LONGITUDINAL SECTION
41	V181662-CI-DG-3014	RD03B - CH 4200 - CH 4540 - LONGITUDINAL SECTION
42	V181662-CI-DG-3015	RD03B - CH 4540 - CH 4880 - LONGITUDINAL SECTION
43	V181662-CI-DG-3016	RD03B - CH 4880 - CH 4935.714 - LONGITUDINAL SECTION
44	V181662-CI-DG-3021	RD04 - CH 14000 - CH 14340 - LONGITUDINAL SECTION
45	V181662-CI-DG-3022	RD04 - CH 14340 - CH 14617.206 - LONGITUDINAL SECTION
46	V181662-CI-DG-3023	RD02 - CH 7000 - CH 7340 - LONGITUDINAL SECTION
47	V181662-CI-DG-3024	RD04 - CH 7340 - CH 7497.544 - LONGITUDINAL SECTION
48	V181662-CI-DG-3025	RD04 - CH 5000 - CH 5340 - LONGITUDINAL SECTION
49	V181662-CI-DG-3026	RD04 - CH 5340 - CH 5630 - LONGITUDINAL SECTION
50	V181662-CI-DG-4001	RD03 - CH 280 & CH 350 - CROSS SECTION
51	V181662-CI-DG-4002	RD03 - CH 380 & CH 450 - CROSS SECTION
52	V181662-CI-DG-4003	RD03 - CH 900 & CH 1060 - CROSS SECTION
53	V181662-CI-DG-4004	RD03 - CH 1400 & CH 1860 - CROSS SECTION
54	V181662-CI-DG-4005	RD03 - CH 1880 & CH 1970 - CROSS SECTION
55	V181662-CI-DG-4006	RD03 - CH 2070 & CH 2500 - CROSS SECTION
56	V181662-CI-DG-4007	RD03B - CH 2700 - CROSS SECTION
57	V181662-CI-DG-4008	RD03B - CH 3000 - CROSS SECTION
58	V181662-CI-DG-4009	RD03B - CH 3300 & 3400 - CROSS SECTION
59	V181662-CI-DG-4010	RD03B - CH 3600 & 3800 - CROSS SECTION
60	V181662-CI-DG-4011	RD03B - CH 4000 & 4100 - CROSS SECTION
61	V181662-CI-DG-4012	RD03B - CH 4350 & 4935.714 - CROSS SECTION
62	V181662-CI-DG-4021	RD04 - CH 14300 - CROSS SECTION
63	V181662-CI-DG-4022	RD04 - CH 14364.95 - CROSS SECTION
64	V181662-CI-DG-4023	RD04 - CH 14400 - CROSS SECTION
65	V181662-ST-0010	BR-10

3	31.10.21	ADDRESSING STAKEHOLDER COMMENTS	SE	PC
2	27.07.19	SHEET NUMBERS UPDATED	VA	FH
1	02.05.19	ISSUED FOR INFORMATION	NV	EA
Rev	Date	Description	Drawn	Appr.


© Cardno Limited All Rights Reserved.
This document is produced by Cardno Limited solely for the benefit of and use by the client in accordance with the terms of the retainer. Cardno Limited does not and shall not assume any responsibility or liability whatsoever to any third party arising out of any use or reliance by third party on the content of this document.

AS SHOWN

WARNING
BEWARE OF UNDERGROUND SERVICES
THE LOCATIONS OF UNDERGROUND SERVICES SHOWN ARE APPROXIMATE ONLY AND THEIR EXACT POSITION SHOULD BE PROVEN ON SITE.



Drawn S.ELIAS	Client VICTORIAN PLANNING AUTHORITY
Designed S.BECKHAM	Project BEVERIDGE NORTHWEST PSP INFRASTRUCTURE DESIGNS AND COSTINGS
Checked C.MENDOZA	Status PRELIMINARY NOT TO BE USED FOR CONSTRUCTION PURPOSES
Authorised P.CHATTERLEY	Title LOCALITY PLAN AND INDEX SHEET
	Date 31.10.21
	Scale 1:20000
	Size A3
	Drawing Number V181662-CI-DG-1001
	Sheet No. 2
	Revision 3

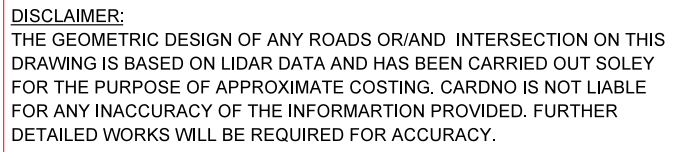


				© Cardno Limited All Rights Reserved. This document is produced by Cardno Limited solely for the benefit of and use by the Client in accordance with the terms of the contract. Cardno Limited does not and shall not assume any responsibility or liability whatsoever to any third party arising out of any use or reliance by third party on the content of this document.				02550100 1:5000 @ A3 WARNING BEWARE OF UNDERGROUND SERVICES THE LOCATIONS OF UNDERGROUND SERVICES SHOWN ARE APPROXIMATE ONLY AND THEIR EXACT POSITION SHOULD BE PROVEN ON SITE.				Cardno Shaping the Future ABN: 47 106 610 913 501 Swanston Street, Melbourne, VIC Australia 3000 Phone: (+61 3) 8415 7777 Fax: (+61 3) 8415 7788 Email: victoria@cardno.com.au Web: www.cardno.com.au/victoria				Drawn S.ELIAS		Client VICTORIAN PLANNING AUTHORITY					
												Designed S.BECKHAM		Project BEVERIDGE NORTHWEST PSP INFRASTRUCTURE DESIGNS AND COSTINGS				Status PRELIMINARY NOT TO BE USED FOR CONSTRUCTION PURPOSES					
												Checked C.MENDOZA		Title CH 0 - CH 2200 RD03 - GEOMETRIC PLAN		Date 31.10.21		Scale 1:5000		Size A3			
												Authorised P.CHATTERLEY		Drawing Number V181662-CI-DG-1701		Sheet No. 6		Revision 3					
331.10.21ADDRESSING STAKEHOLDER COMMENTSSEPC																							
223.07.19ADDRESSING STAKEHOLDER COMMENTSYGFH																							
102.05.19ISSUED FOR INFORMATIONNV EA																							
RevDateDescriptionDrawnAppr.																							

CAD File: \\12018\\1501_2000\\V181662_Beveridge_North_West_PSP\\Civil\\Drafting\\V181662-CI-DG-1702.dgn

DATE PLOTTED: 29/10/2021 4:11:35 PM

BY: \$USERS\$

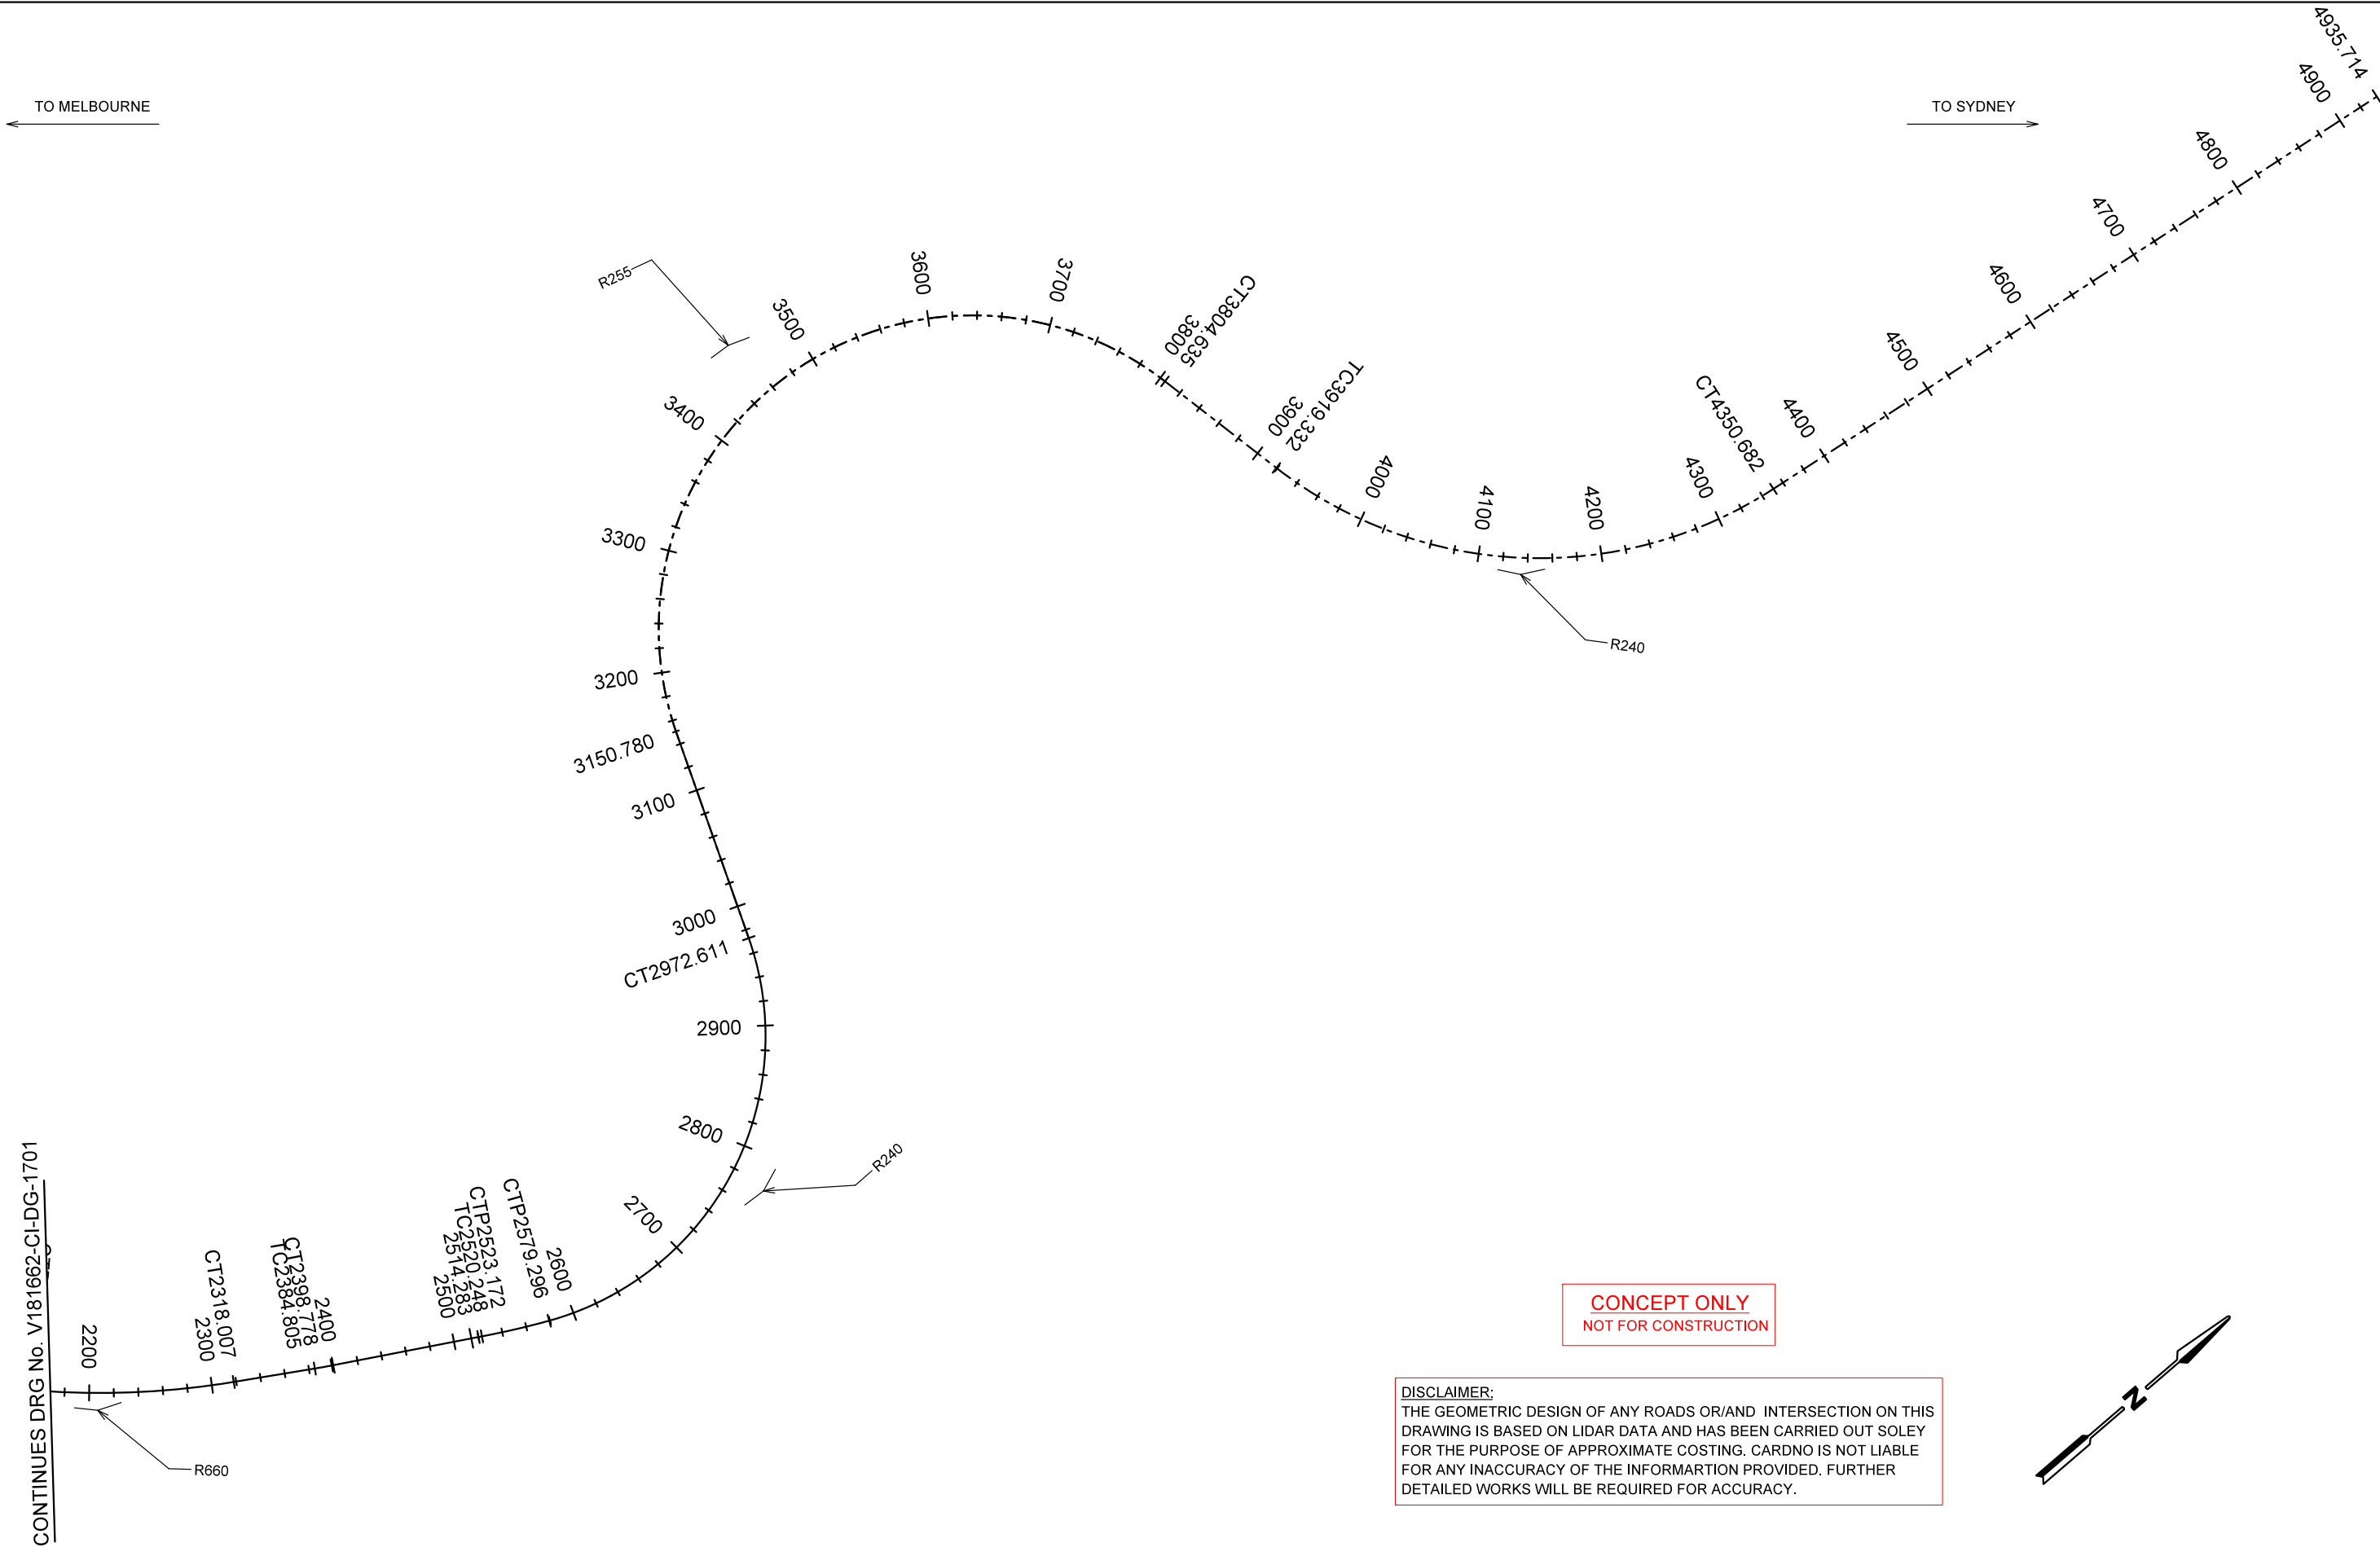

CONCEPT ONLY
NOT FOR CONSTRUCTION

DISCLAIMER:
THE GEOMETRIC DESIGN OF ANY ROADS OR/AND INTERSECTION ON THIS DRAWING IS BASED ON LIDAR DATA AND HAS BEEN CARRIED OUT SOLEY FOR THE PURPOSE OF APPROXIMATE COSTING. CARDNO IS NOT LIABLE FOR ANY INACCURACY OF THE INFORMARTION PROVIDED. FURTHER DETAILED WORKS WILL BE REQUIRED FOR ACCURACY.

Rev	Date	Description	Drawn	Appr.
3	31.10.21	ADDRESSING STAKEHOLDER COMMENTS	SE	PC
2	23.07.19	ADDRESSING STAKEHOLDER COMMENTS	YG	FH
1	02.05.19	ISSUED FOR INFORMATION	NV	EA

© Cardno Limited All Rights Reserved.
This document is produced by Cardno Limited solely for the benefit of and use by the client in accordance with the terms of the retainer. Cardno Limited does not and shall not assume any responsibility or liability whatsoever to any third party arising out of any use or reliance by third party on the content of this document.

025100

1:5000 @ A3

WARNING

BEWARE OF UNDERGROUND SERVICES

THE LOCATIONS OF UNDERGROUND SERVICES SHOWN ARE APPROXIMATE ONLY AND THEIR EXACT POSITION SHOULD BE PROVEN ON SITE.






Cardno
Shaping the Future

ABN: 47 106 610 913
501 Swanston Street, Melbourne, VIC Australia 3000
Phone (+61 3) 8415 7777 Fax (+61 3) 8415 7788
Email: victoria@cardno.com.au Web: www.cardno.com.au/victoria

Drawn	S.ELIAS
Designed	S.BECKHAM
Checked	C.MENDOZA
Authorised	P.CHATTERLEY

Client	VICTORIAN PLANNING AUTHORITY
Project	BEVERIDGE NORTHWEST PSP INFRASTRUCTURE DESIGNS AND COSTINGS
Title	CH 2200 - CH 4935.714 RD03, RD03B & 04 - GEOMETRIC PLAN

Status	PRELIMINARY NOT TO BE USED FOR CONSTRUCTION PURPOSES		
Date	31.10.21	Scale	1:5000
Drawing Number	V181662-CI-DG-1702	Sheet No.	7
Size	A3	Revision	3

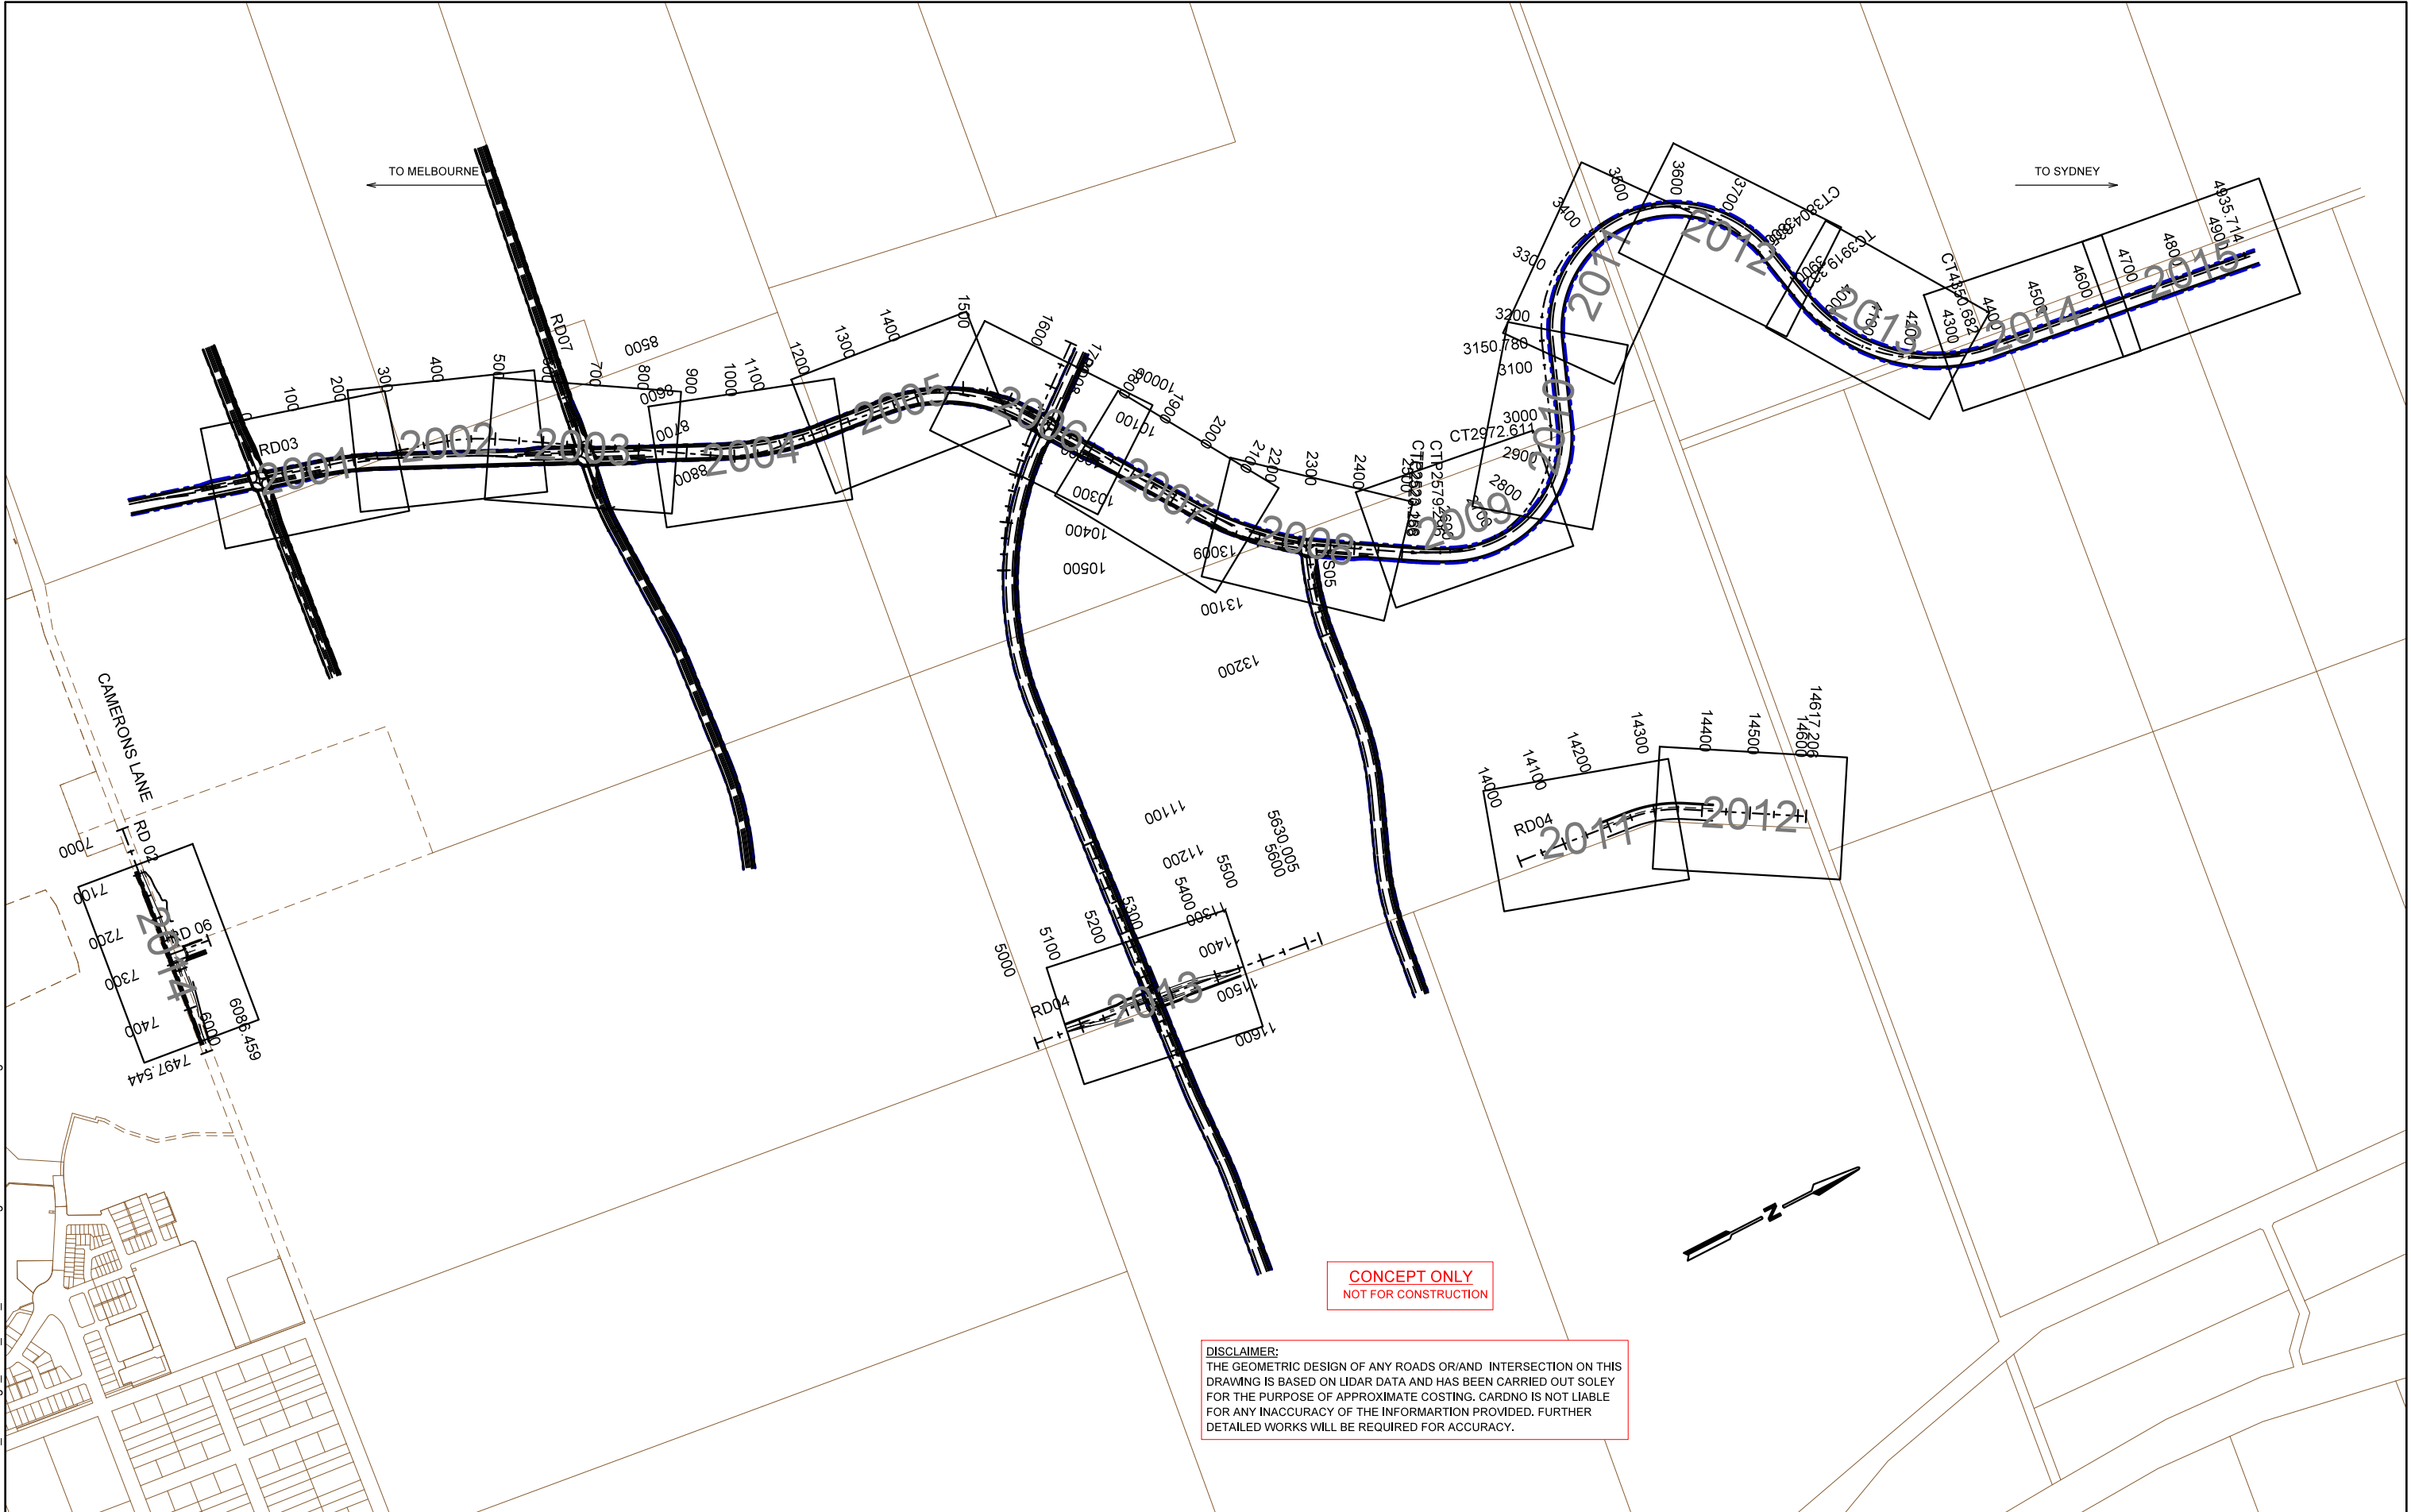

--	--	



NOTES:

- 1. PRELIMINARY 3D DESIGN TO IDENTIFY SUITABLE ROAD GEOMETRY AND EARTHWORKS REQUIREMENTS ONLY.
- 2. DETAILED DESIGN WORK NOT UNDERTAKEN.

3	31.10.21	ADDRESSING STAKEHOLDER COMMENTS	SE	PC	
2	23.07.19	ADDRESSING STAKEHOLDER COMMENTS	YG	FH	
1	02.05.19	ISSUED FOR INFORMATION	NV	EA	
Rev	Date	Description	Drawn	Appr.	

© Cardno Limited All Rights Reserved.
This document is produced by Cardno Limited solely for the benefit of and use by the client in accordance with the terms of the retainer. Cardno Limited does not and shall not assume any responsibility or liability whatsoever to any third party arising out of any use or reliance by third party on the content of this document.

0 5 10 20
1:1000 @ A3

WARNING
BEWARE OF UNDERGROUND SERVICES
THE LOCATIONS OF UNDERGROUND SERVICES SHOWN ARE APPROXIMATE ONLY AND THEIR EXACT POSITION SHOULD BE PROVEN ON SITE.





ABN: 47 106 610 913
501 Swanston Street, Melbourne, VIC Australia 3000
Phone (+61 3) 8415 7777 Fax (+61 3) 8415 7788
Email: victoria@cardno.com.au Web: www.cardno.com.au/victoria

Drawn	S.ELIAS
Designed	S.BECKHAM
Checked	C.MENDOZA
Authorised	P.CHATTERLEY

Client	VICTORIAN PLANNING AUTHORITY
Project	BEVERIDGE NORTHWEST PSP INFRASTRUCTURE DESIGNS AND COSTINGS
Title	RD03 - CH 0 - CH 250 ALIGNMENT PLAN

Status	PRELIMINARY NOT TO BE USED FOR CONSTRUCTION PURPOSES		
Date	31.10.21	Scale	1:1000
Drawing Number	V181662-CI-DG-2001	Sheet No.	9
Revision		Size	A3



NOTES:

1. PRELIMINARY 3D DESIGN TO IDENTIFY SUITABLE ROAD GEOMETRY AND EARTHWORKS REQUIREMENTS ONLY.
2. DETAILED DESIGN WORK NOT UNDERTAKEN.

DISCLAIMER:
THE GEOMETRIC DESIGN OF ANY ROADS OR/AND INTERSECTION ON THIS DRAWING IS BASED ON LIDAR DATA AND HAS BEEN CARRIED OUT SOLEY FOR THE PURPOSE OF APPROXIMATE COSTING. CARDNO IS NOT LIABLE FOR ANY INACCURACY OF THE INFORMATION PROVIDED. FURTHER DETAILED WORKS WILL BE REQUIRED FOR ACCURACY.

Rev	Date	Description	Drawn	Appr.
3	31.10.21	ADDRESSING STAKEHOLDER COMMENTS	SE	PC
2	23.07.19	ADDRESSING STAKEHOLDER COMMENTS	YG	FH
1	02.05.19	ISSUED FOR INFORMATION	NV	EA

© Cardno Limited All Rights Reserved.
This document is produced by Cardno Limited solely for the benefit of and use by the client in accordance with the terms of the retainer. Cardno Limited does not and shall not assume any responsibility or liability whatsoever to any third party arising out of any use or reliance by third party on the content of this document.

051020

1:1000 @ A3

WARNING

BEWARE OF UNDERGROUND SERVICES

THE LOCATIONS OF UNDERGROUND SERVICES SHOWN ARE APPROXIMATE ONLY AND THEIR EXACT POSITION SHOULD BE PROVEN ON SITE.






Cardno
Shaping the Future

ABN: 47 106 610 913
501 Swanston Street, Melbourne, VIC Australia 3000
Phone (+61 3) 8415 7777 Fax (+61 3) 8415 7788
Email: victoria@cardno.com.au Web: www.cardno.com.au/victoria

Drawn	S.ELIAS
Designed	S.BECKHAM
Checked	C.MENDOZA
Authorised	P.CHATTERLEY

Client	VICTORIAN PLANNING AUTHORITY
Project	BEVERIDGE NORTHWEST PSP INFRASTRUCTURE DESIGNS AND COSTINGS
Title	RD03 - CH 250 - CH 497 ALIGNMENT PLAN

Status	PRELIMINARY NOT TO BE USED FOR CONSTRUCTION PURPOSES		
Date	31.10.21	Scale	1:1000
Drawing Number	V181662-CI-DG-2002	Sheet No.	10
Revision		Size	A3
		Revision	3

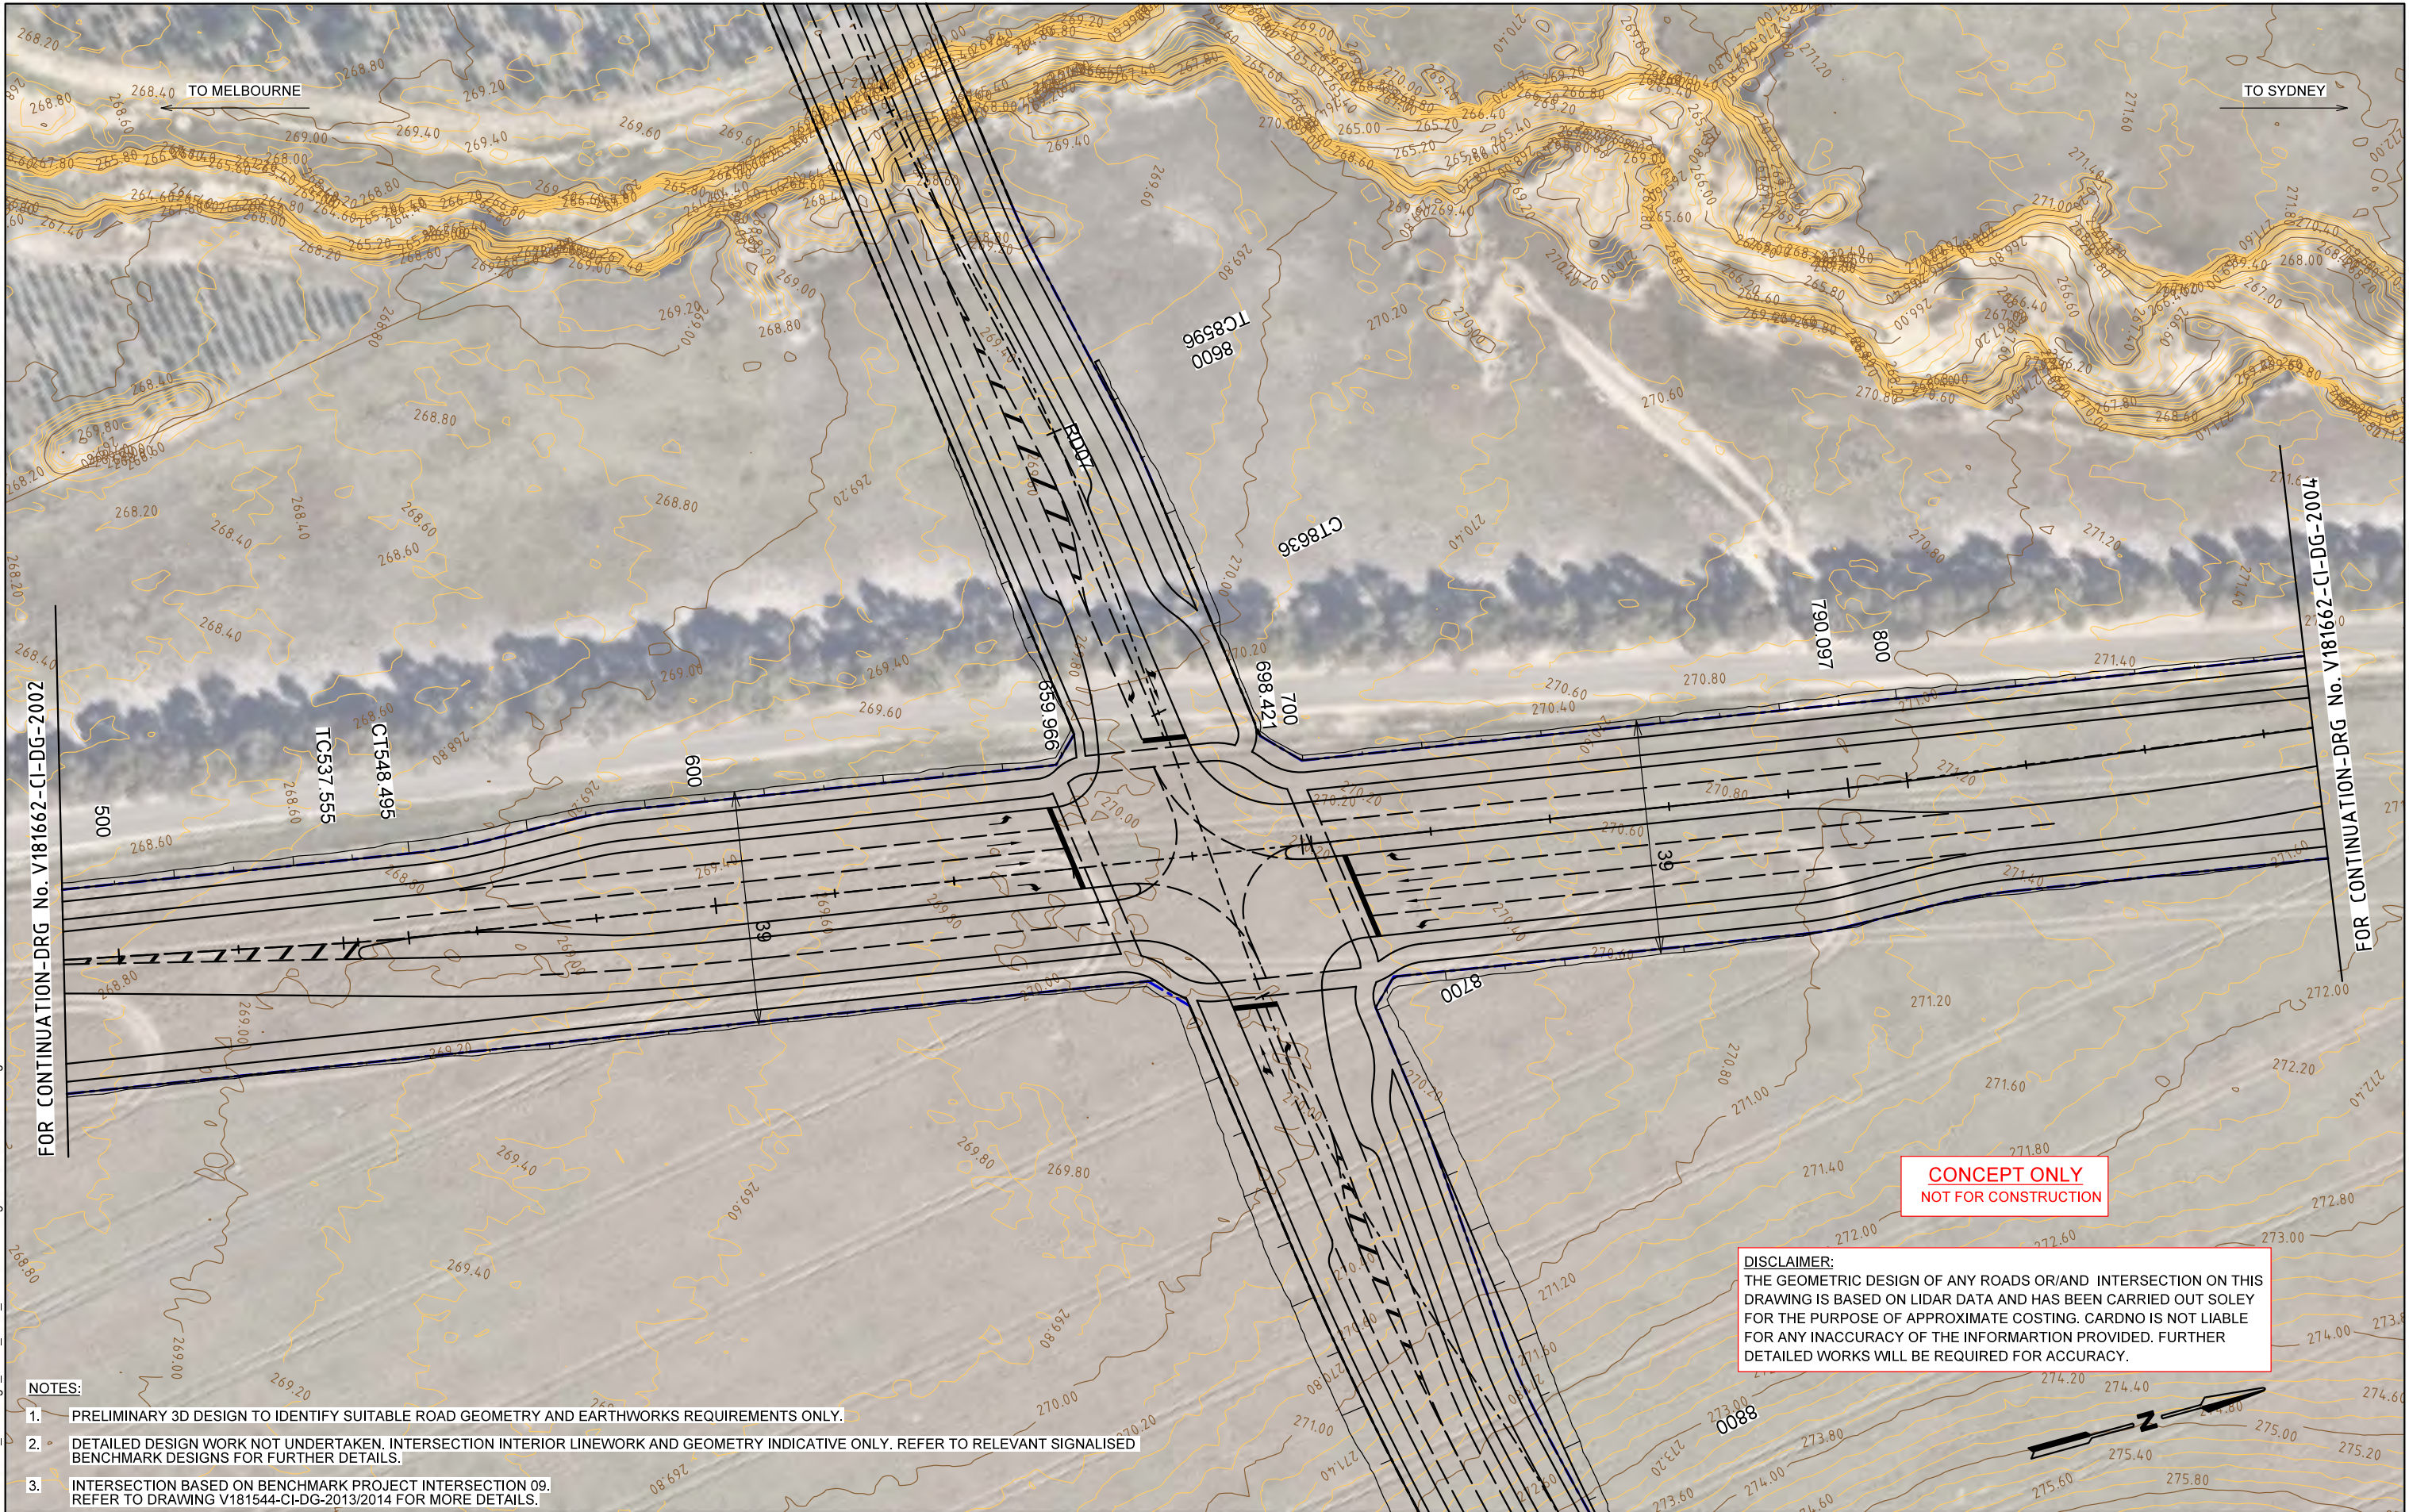

NOTES:

1. PRELIMINARY 3D DESIGN TO IDENTIFY SUITABLE ROAD GEOMETRY AND EARTHWORKS REQUIREMENTS ONLY.
2. DETAILED DESIGN WORK NOT UNDERTAKEN. INTERSECTION INTERIOR LINEWORK AND GEOMETRY INDICATIVE ONLY. REFER TO RELEVANT SIGNALISED BENCHMARK DESIGNS FOR FURTHER DETAILS.
3. INTERSECTION BASED ON BENCHMARK PROJECT INTERSECTION 09. REFER TO DRAWING V181544-CI-DG-2013/2014 FOR MORE DETAILS.

Rev	Date	Description	Drawn	Appr.
3	31.10.21	ADDRESSING STAKEHOLDER COMMENTS	SE	PC
2	23.07.19	ADDRESSING STAKEHOLDER COMMENTS	YG	FH
1	02.05.19	ISSUED FOR INFORMATION	NV	EA

© Cardno Limited All Rights Reserved.
This document is produced by Cardno Limited solely for the benefit of and use by the client in accordance with the terms of the retainer. Cardno Limited does not and shall not assume any responsibility or liability whatsoever to any third party arising out of any use or reliance by third party on the content of this document.

0 5 10 20
1:1000 @ A3

WARNING
BEWARE OF UNDERGROUND SERVICES
THE LOCATIONS OF UNDERGROUND SERVICES SHOWN ARE APPROXIMATE ONLY AND THEIR EXACT POSITION SHOULD BE PROVEN ON SITE.




Drawn	S.ELIAS
Designed	S.BECKHAM
Checked	C.MENDOZA
Authorised	P.CHATTERLEY

Client VICTORIAN PLANNING AUTHORITY			
Project BEVERIDGE NORTHWEST PSP INFRASTRUCTURE DESIGNS AND COSTINGS		Status PRELIMINARY NOT TO BE USED FOR CONSTRUCTION PURPOSES	
Title INTERSECTION - 05 RD03 - CH 497 - CH 873 ALIGNMENT PLAN		Date 31.10.21	Scale 1:1000
Drawing Number V181662-CI-DG-2003		Sheet No. 11	Revision 3

BY: \$USERS

DATE PLOTTED: 29/10/2021 4:12:00 PM

CAD File: \\120181501_2000\\V181662_Beveridge_North_West_PSP\\Civil\\Drafting\\V181662-CI-DG-2004.dgn

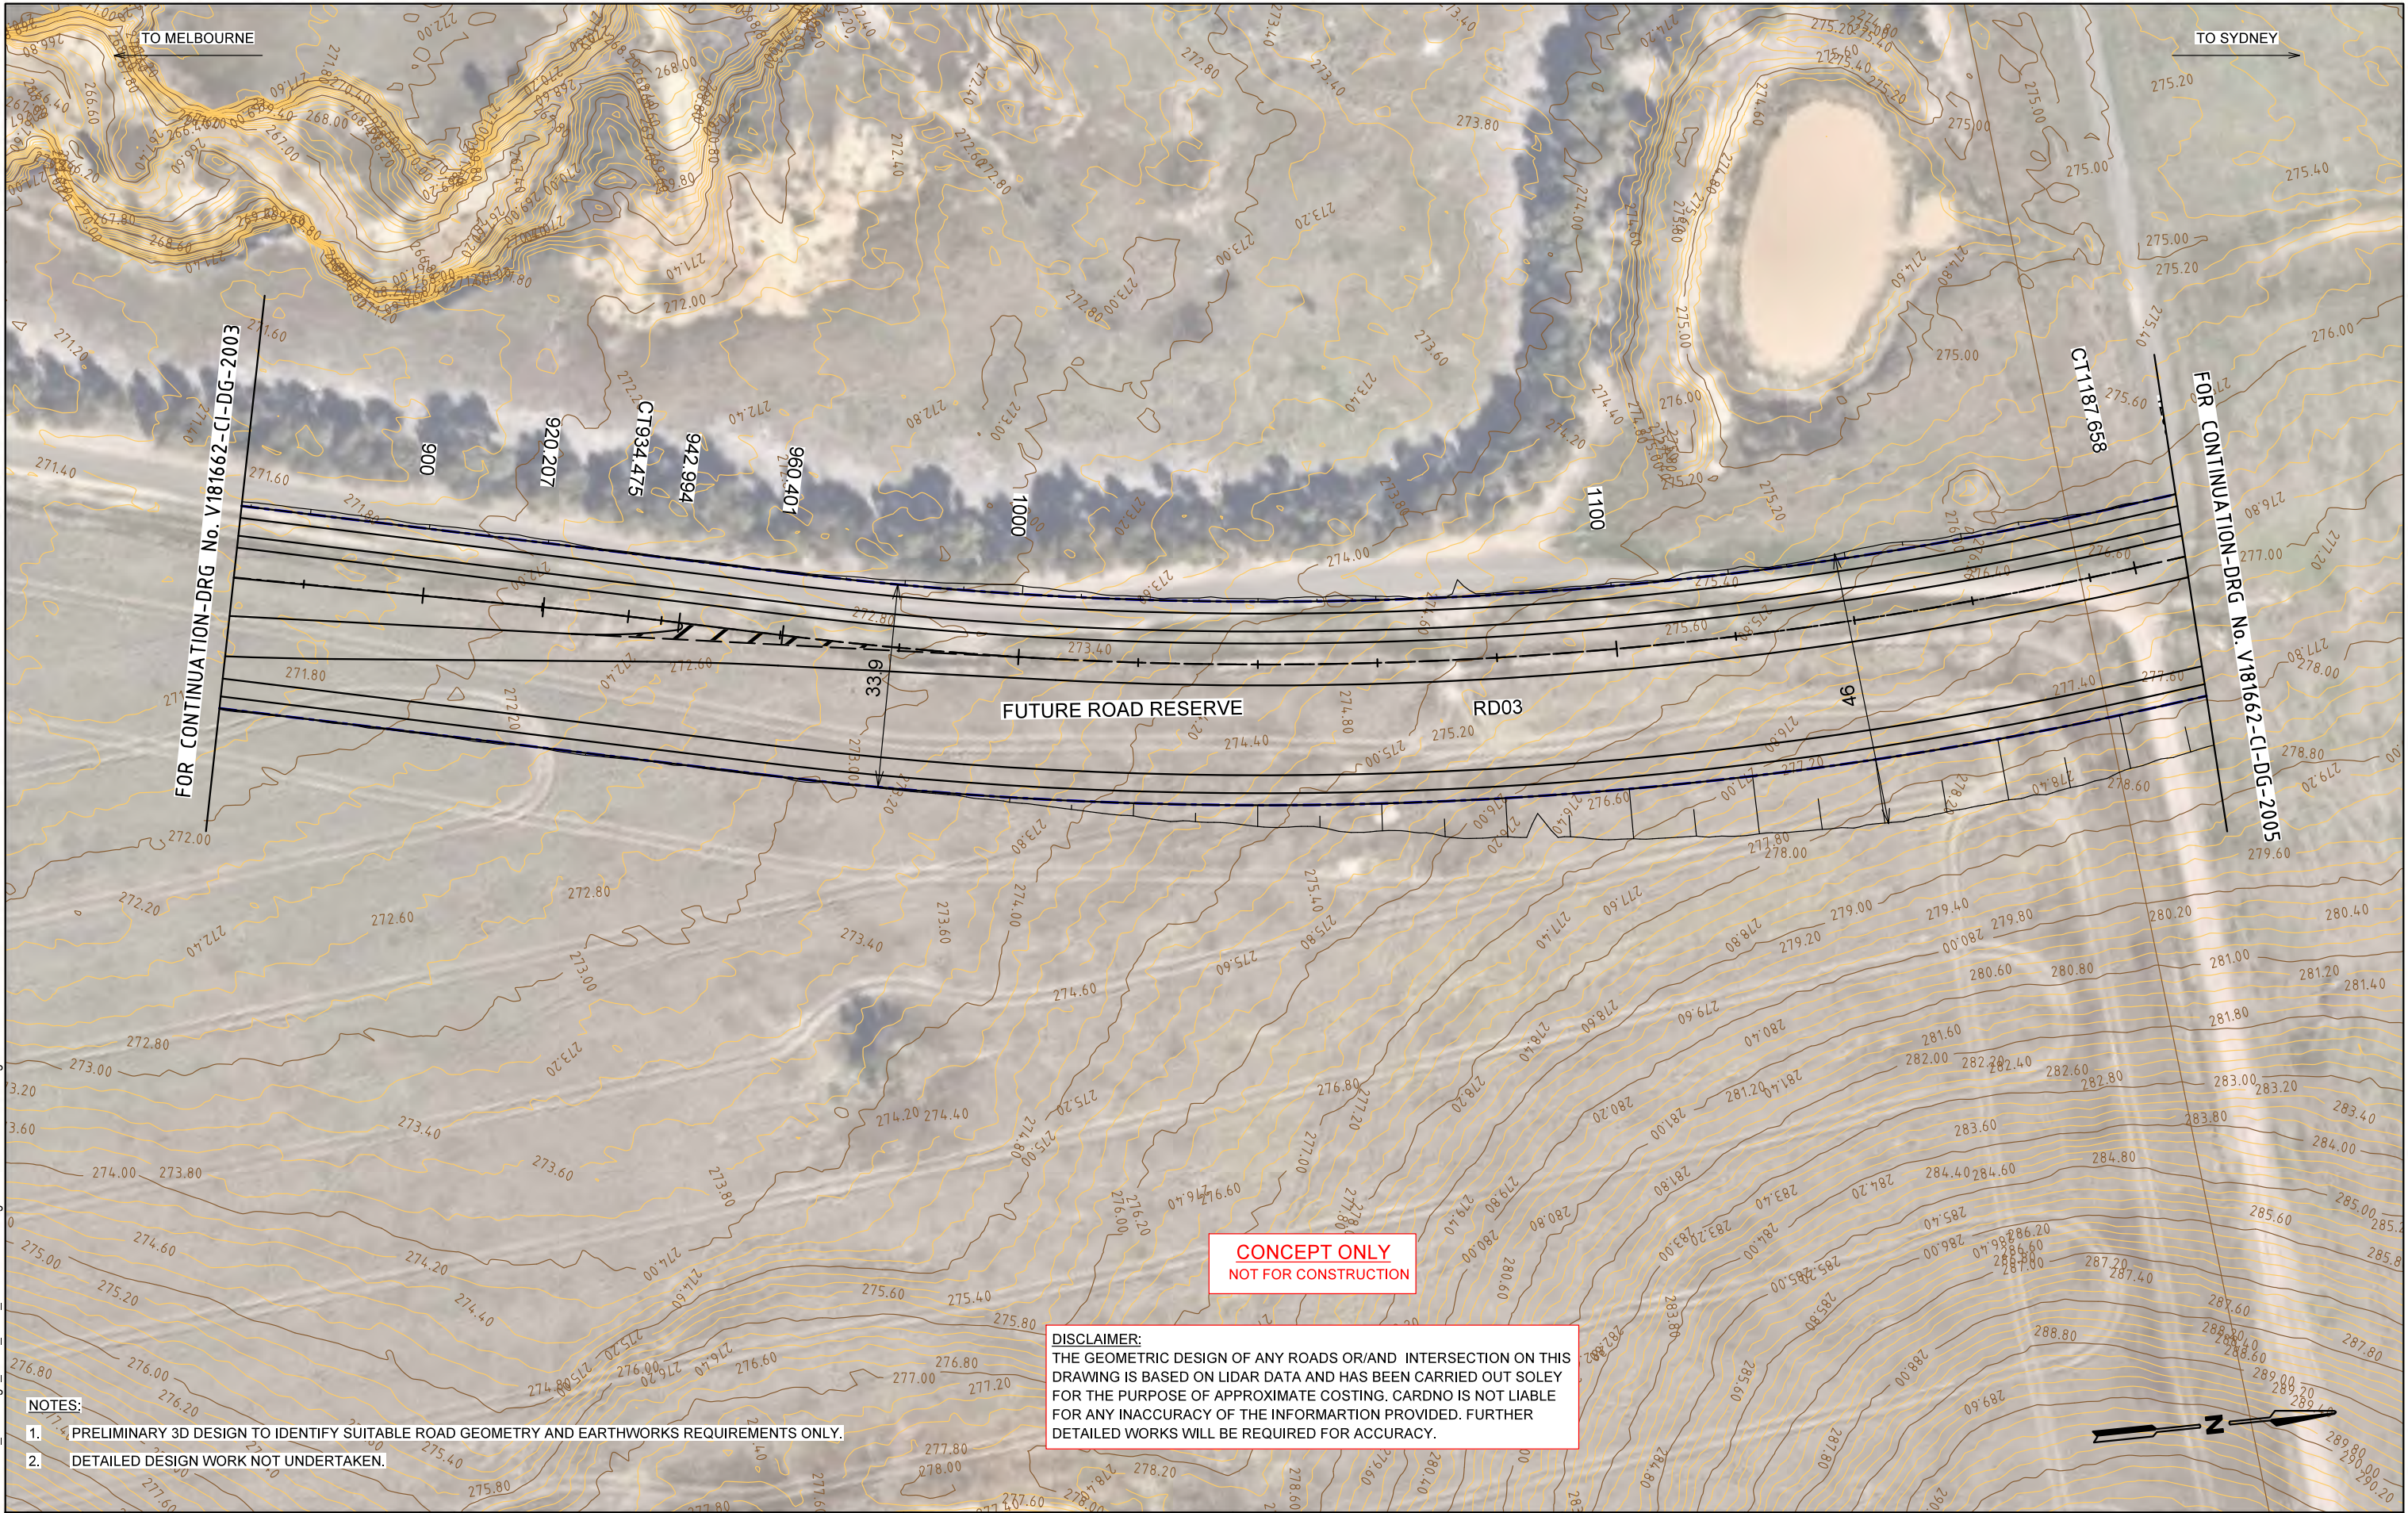

NOTES:

1. PRELIMINARY 3D DESIGN TO IDENTIFY SUITABLE ROAD GEOMETRY AND EARTHWORKS REQUIREMENTS ONLY.
2. DETAILED DESIGN WORK NOT UNDERTAKEN.

CONCEPT ONLY
NOT FOR CONSTRUCTION

DISCLAIMER:
THE GEOMETRIC DESIGN OF ANY ROADS OR/AND INTERSECTION ON THIS DRAWING IS BASED ON LIDAR DATA AND HAS BEEN CARRIED OUT SOLEY FOR THE PURPOSE OF APPROXIMATE COSTING. CARDNO IS NOT LIABLE FOR ANY INACCURACY OF THE INFORMARTION PROVIDED. FURTHER DETAILED WORKS WILL BE REQUIRED FOR ACCURACY.

Rev	Date	Description	Drawn	Appr.
3	31.10.21	ADDRESSING STAKEHOLDER COMMENTS	SE	PC
2	23.07.19	ADDRESSING STAKEHOLDER COMMENTS	YG	FH
1	02.05.19	ISSUED FOR INFORMATION	NV	EA

© Cardno Limited All Rights Reserved.
This document is produced by Cardno Limited solely for the benefit of and use by the client in accordance with the terms of the retainer. Cardno Limited does not and shall not assume any responsibility or liability whatsoever to any third party arising out of any use or reliance by third party on the content of this document.

051020

1:1000 @ A3

WARNING

BEWARE OF UNDERGROUND SERVICES

THE LOCATIONS OF UNDERGROUND SERVICES SHOWN ARE APPROXIMATE ONLY AND THEIR EXACT POSITION SHOULD BE PROVEN ON SITE.



ABN: 47 106 610 913
501 Swanston Street, Melbourne, VIC Australia 3000
Phone (+61 3) 8415 7777 Fax (+61 3) 8415 7788
Email: victoria@cardno.com.au Web: www.cardno.com.au/victoria

Drawn	S.ELIAS
Designed	S.BECKHAM
Checked	C.MENDOZA
Authorised	P.CHATTERLEY

Client	VICTORIAN PLANNING AUTHORITY		
Project	BEVERIDGE NORTHWEST PSP INFRASTRUCTURE DESIGNS AND COSTINGS		
Status	PRELIMINARY NOT TO BE USED FOR CONSTRUCTION PURPOSES		
Date	31.10.21	Scale	1:1000
Title	RD03 - CH 873 - CH 1205 ALIGNMENT PLAN		
Drawing Number	V181662-CI-DG-2004	Sheet No.	12
Revision			3