

NOTES:

1. PRELIMINARY 3D DESIGN TO IDENTIFY SUITABLE ROAD GEOMETRY AND EARTHWORKS REQUIREMENTS ONLY.
2. DETAILED DESIGN WORK NOT UNDERTAKEN. INTERSECTION INTERIOR LINEWORK AND GEOMETRY INDICATIVE ONLY. REFER TO RELEVANT SIGNALISED BENCHMARK DESIGNS FOR FURTHER DETAILS.
3. INTERSECTION BASED ON BENCHMARK PROJECT INTERSECTION 09. REFER TO DRAWING V181544-CI-DG-2013/2014 FOR MORE DETAILS.

Rev	Date	Description	Drawn	Appr.
3	31.10.21	NEW ALIGNMENT 3B & ADDRESS S/HOLDER COMMENTS	SE	PC
2	23.07.19	ADDRESSING STAKEHOLDER COMMENTS	YG	FH
1	02.05.19	ISSUED FOR INFORMATION	NV	EA

© Cardno Limited All Rights Reserved.
This document is produced by Cardno Limited solely for the benefit of and use by the client in accordance with the terms of the retainer. Cardno Limited does not and shall not assume any responsibility or liability whatsoever to any third party arising out of any use or reliance by third party on the content of this document.

0 5 10 20
1:1000 @ A3

WARNING
BEWARE OF UNDERGROUND SERVICES
THE LOCATIONS OF UNDERGROUND SERVICES SHOWN ARE APPROXIMATE ONLY AND THEIR EXACT POSITION SHOULD BE PROVEN ON SITE.




Drawn	S.ELIAS
Designed	S.BECKHAM
Checked	C.MENDOZA
Authorised	P.CHATTERLEY

Client	VICTORIAN PLANNING AUTHORITY		
Project	BEVERIDGE NORTHWEST PSP INFRASTRUCTURE DESIGNS AND COSTINGS		
Status	PRELIMINARY NOT TO BE USED FOR CONSTRUCTION PURPOSES		
Date	31.10.21	Scale	1:1000
Title	RD03B - CH 3150 - CH 3550 ALIGNMENT PLAN		
Drawing Number	V181662-CI-DG-2011	Sheet No.	19
Revision			3

BY: \$USERS

DATE PLOTTED: 29/10/2021 4:13:24 PM

CAD File: W:\2018\1501_2000\181662_Beveridge_North_West_PSP\Civil\Drafting\181662-CI-DG-2012.dgn

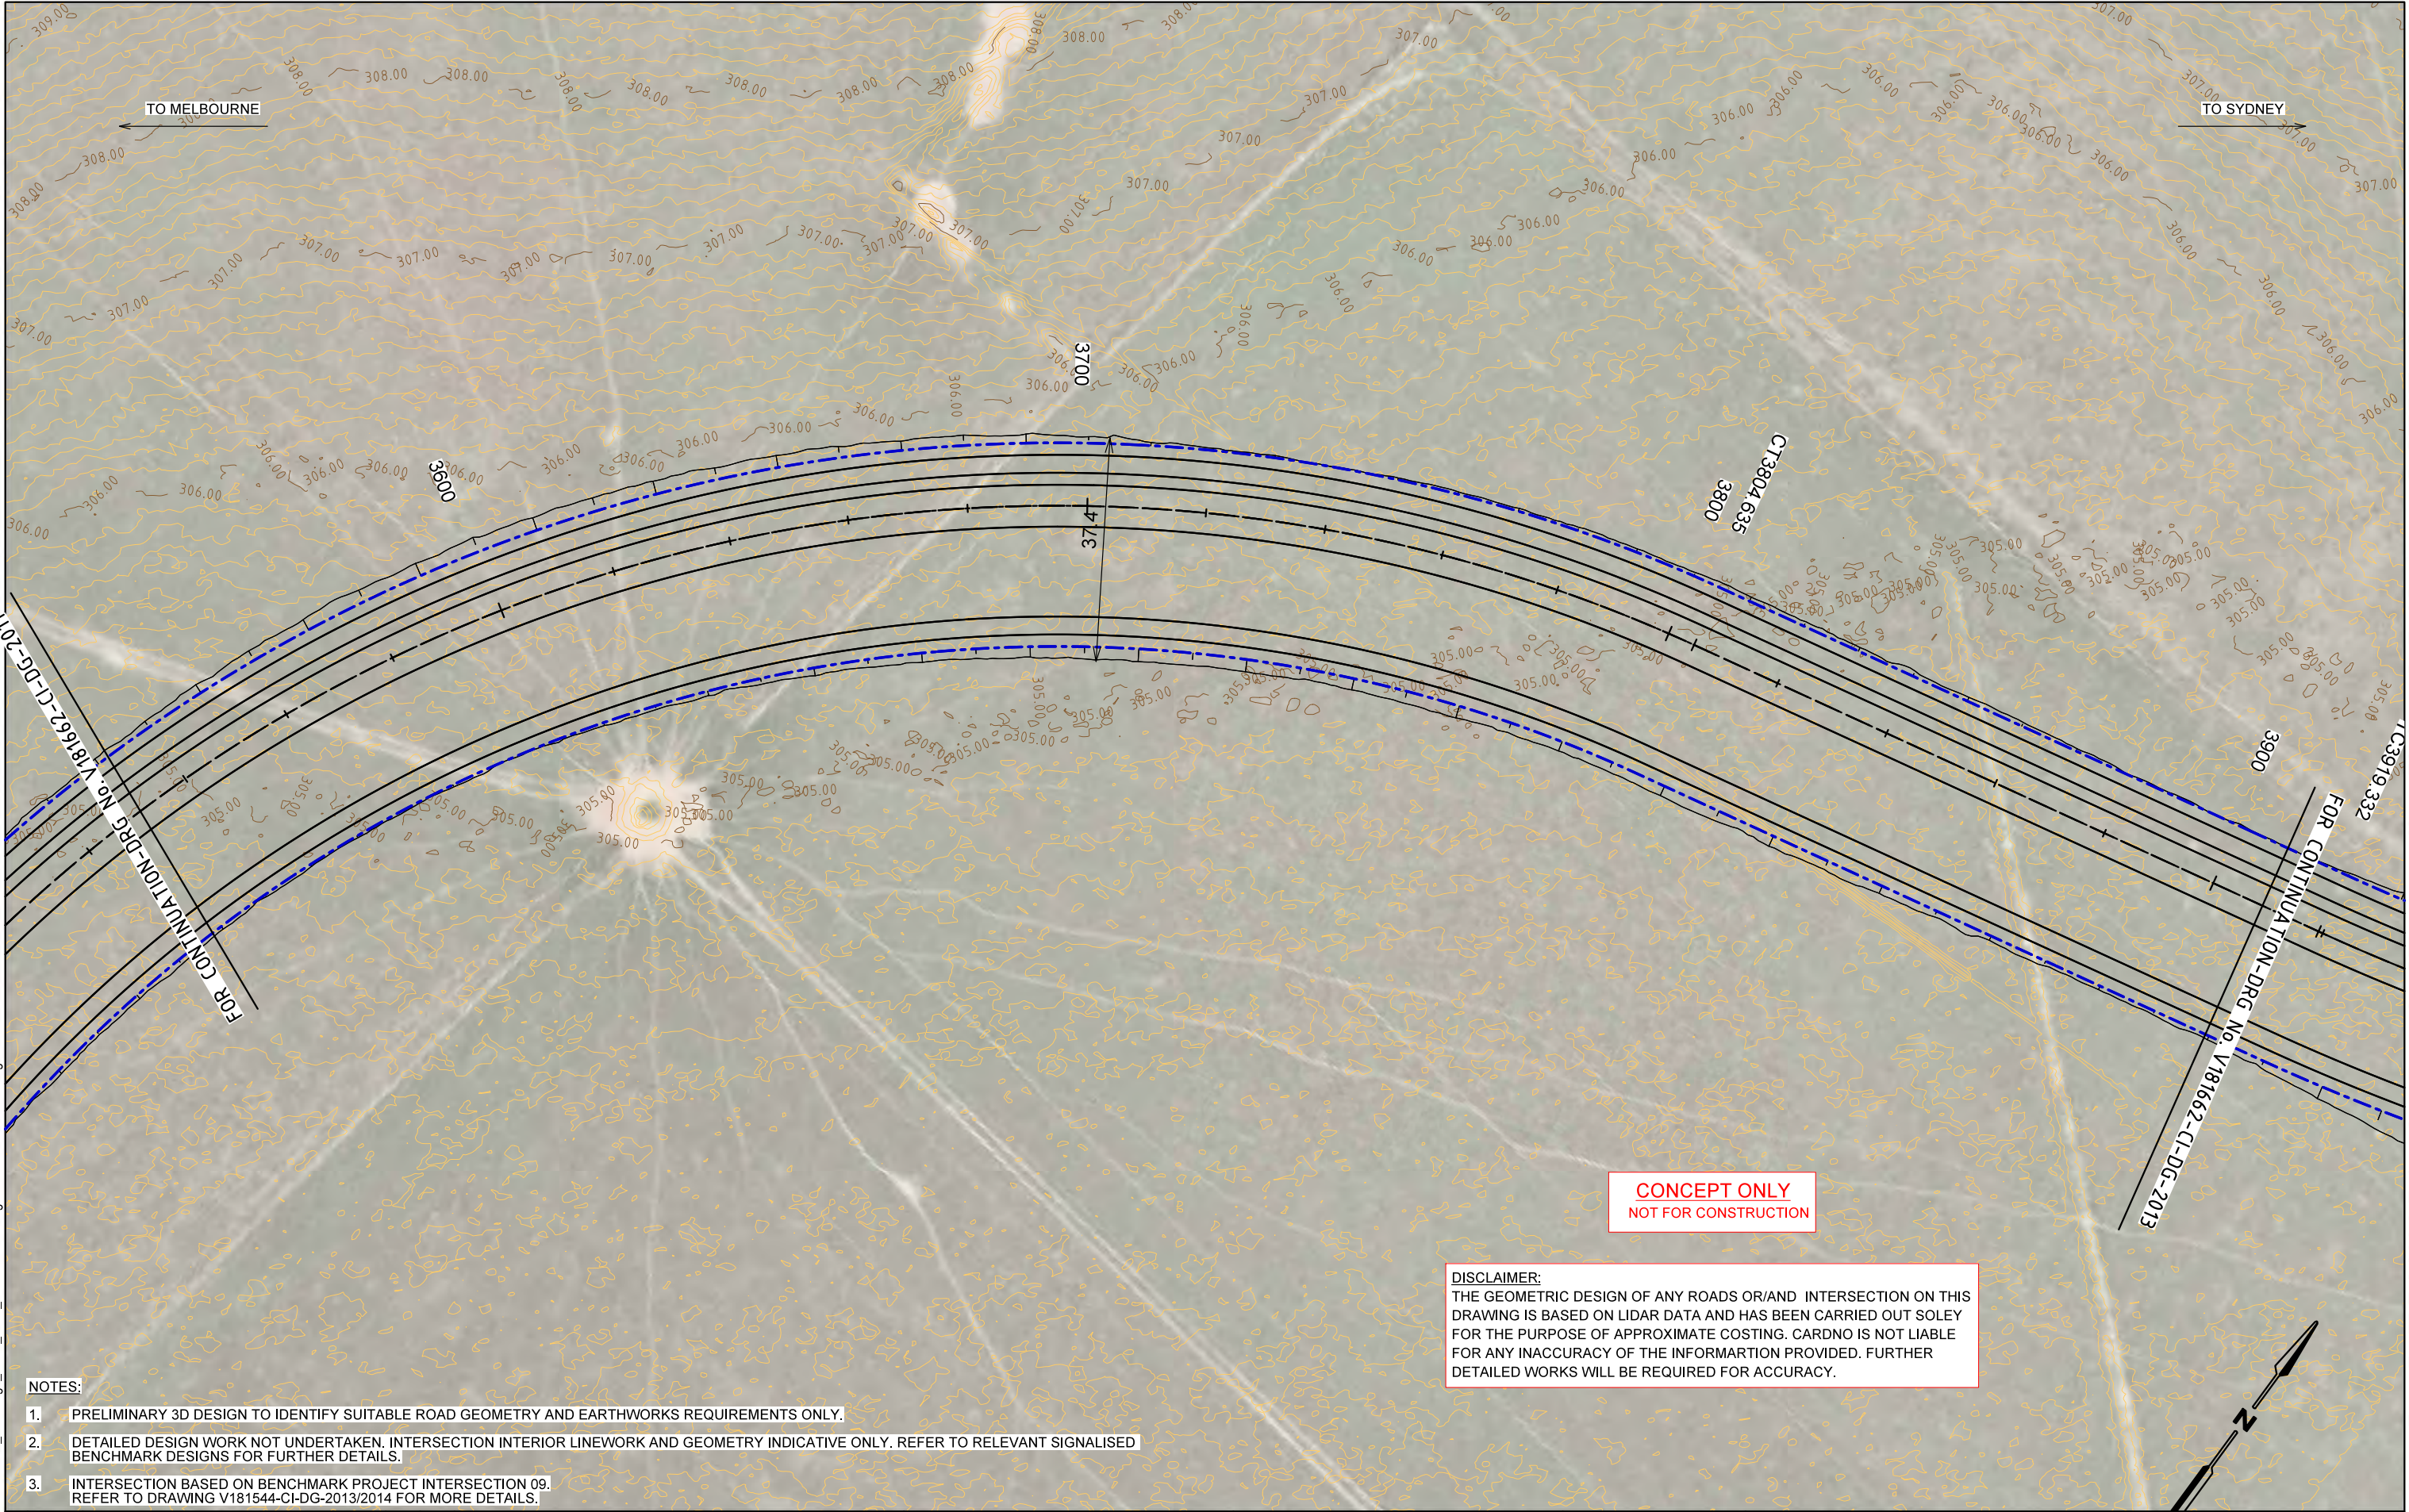

CONCEPT ONLY
NOT FOR CONSTRUCTION

DISCLAIMER:
THE GEOMETRIC DESIGN OF ANY ROADS OR/AND INTERSECTION ON THIS DRAWING IS BASED ON LIDAR DATA AND HAS BEEN CARRIED OUT SOLEY FOR THE PURPOSE OF APPROXIMATE COSTING. CARDNO IS NOT LIABLE FOR ANY INACCURACY OF THE INFORMATION PROVIDED. FURTHER DETAILED WORKS WILL BE REQUIRED FOR ACCURACY.

NOTES:

1. PRELIMINARY 3D DESIGN TO IDENTIFY SUITABLE ROAD GEOMETRY AND EARTHWORKS REQUIREMENTS ONLY.
2. DETAILED DESIGN WORK NOT UNDERTAKEN. INTERSECTION INTERIOR LINEWORK AND GEOMETRY INDICATIVE ONLY. REFER TO RELEVANT SIGNALISED BENCHMARK DESIGNS FOR FURTHER DETAILS.
3. INTERSECTION BASED ON BENCHMARK PROJECT INTERSECTION 09. REFER TO DRAWING V181544-CI-DG-2013/2014 FOR MORE DETAILS.

Rev	Date	Description	Drawn	Appr.
3	31.10.21	NEW ALIGNMENT 3B & ADDRESS S/HOLDER COMMENTS	SE	PC
2	23.07.19	ADDRESSING STAKEHOLDER COMMENTS	YG	FH
1	02.05.19	ISSUED FOR INFORMATION	NV	EA

© Cardno Limited All Rights Reserved.
This document is produced by Cardno Limited solely for the benefit of and use by the client in accordance with the terms of the retainer. Cardno Limited does not and shall not assume any responsibility or liability whatsoever to any third party arising out of any use or reliance by third party on the content of this document.

0 5 10 20
1:1000 @ A3

WARNING
BEWARE OF UNDERGROUND SERVICES
THE LOCATIONS OF UNDERGROUND SERVICES SHOWN ARE APPROXIMATE ONLY AND THEIR EXACT POSITION SHOULD BE PROVEN ON SITE.



Drawn	S.ELIAS
Designed	S.BECKHAM
Checked	C.MENDOZA
Authorised	P.CHATTERLEY

Client	VICTORIAN PLANNING AUTHORITY
Project	BEVERIDGE NORTHWEST PSP INFRASTRUCTURE DESIGNS AND COSTINGS
Title	RD03B - CH 3550 - CH 3920 ALIGNMENT PLAN

Status	PRELIMINARY NOT TO BE USED FOR CONSTRUCTION PURPOSES		
Date	31.10.21	Scale	1:1000
Drawing Number	V181662-CI-DG-2012	Sheet No.	20
Revision		Size	A3
		Revision	3