









S1 - ACCESS STREET - 14.5m

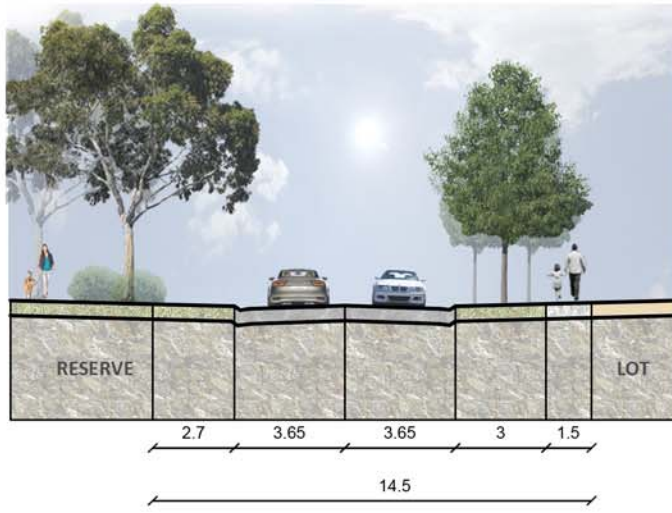



S3 - ACCESS STREET 2 - 20m

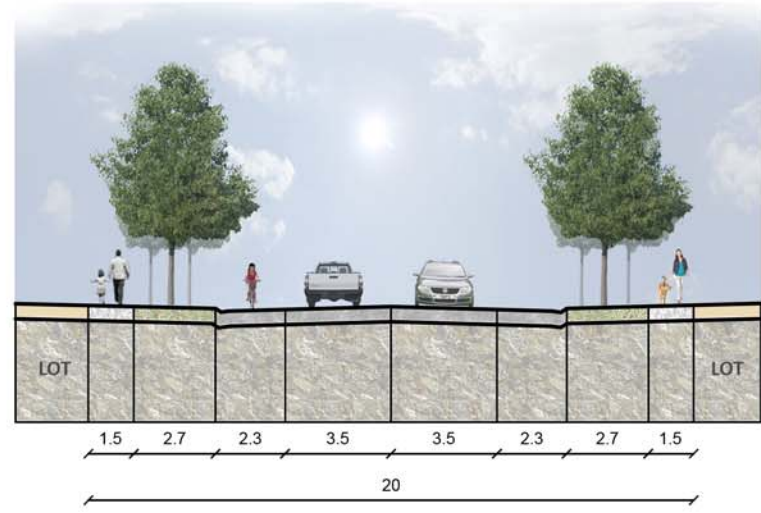



S2 - ACCESS STREET - 16m

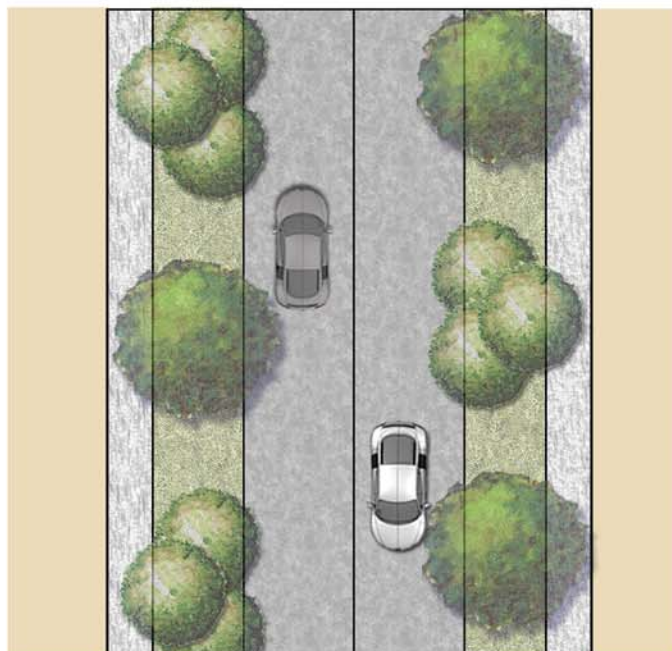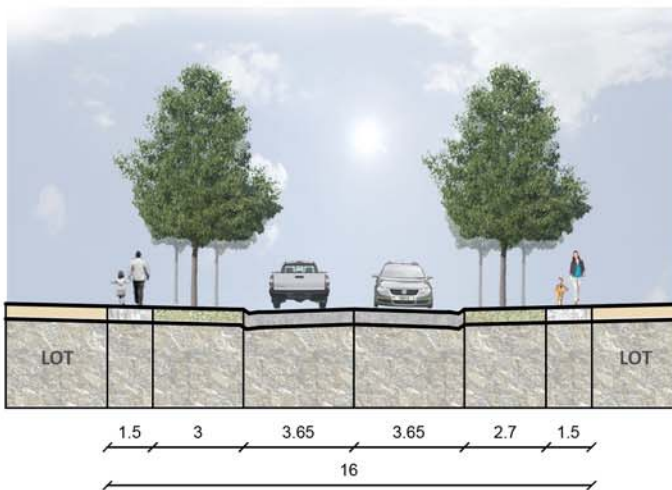



S4 - ACCESS STREET 2 - 21.6m WITH SHARED PATH

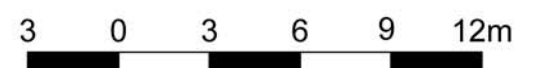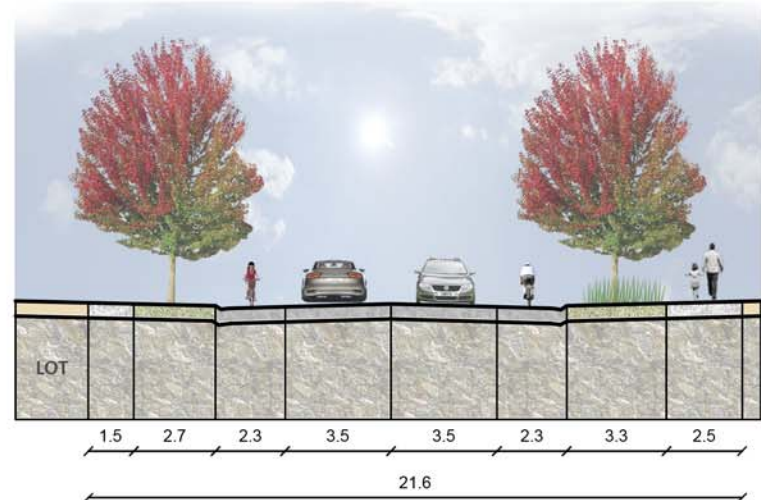


S5 - CONNECTOR STREET - 25m

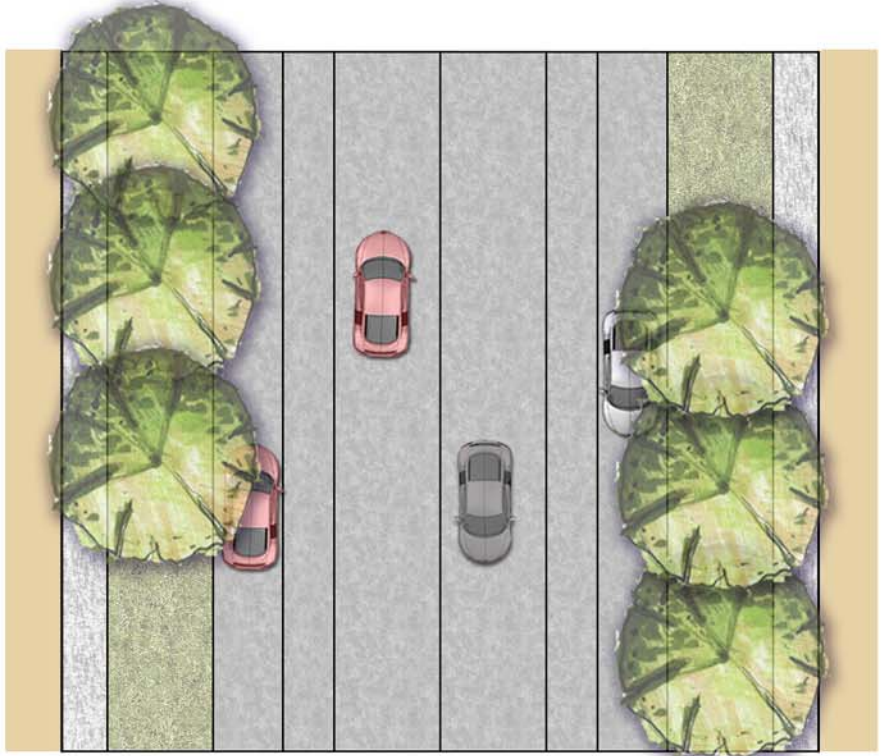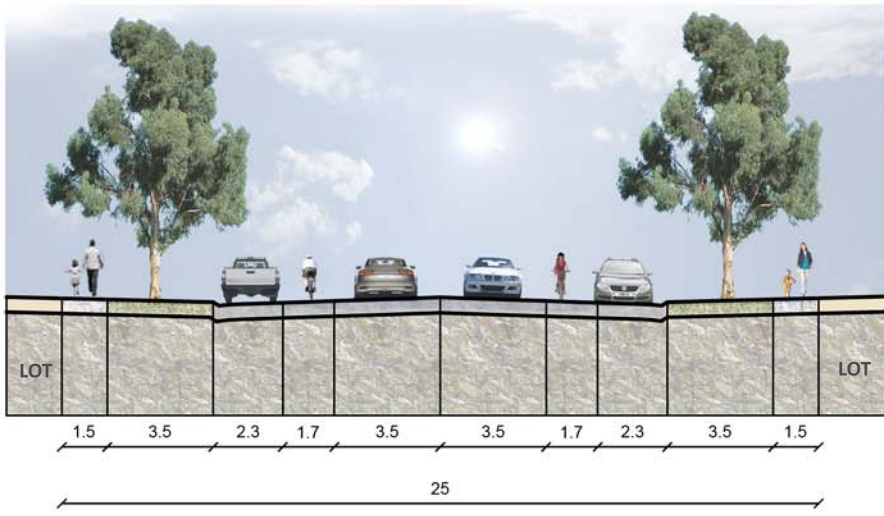

S6 - CONNECTOR STREET - 25.5m

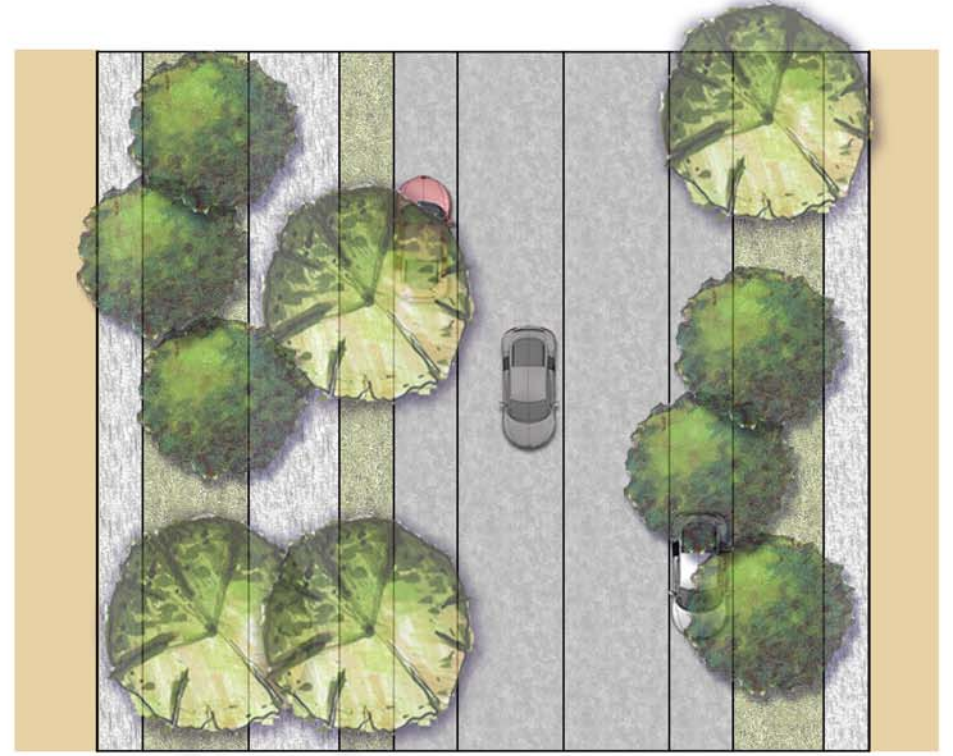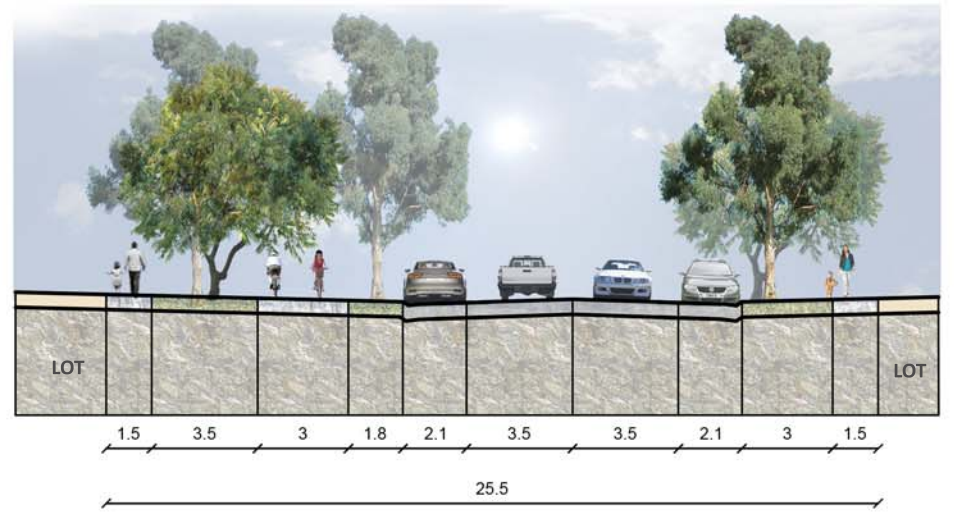

S7 - CONNECTOR STREET - 26m

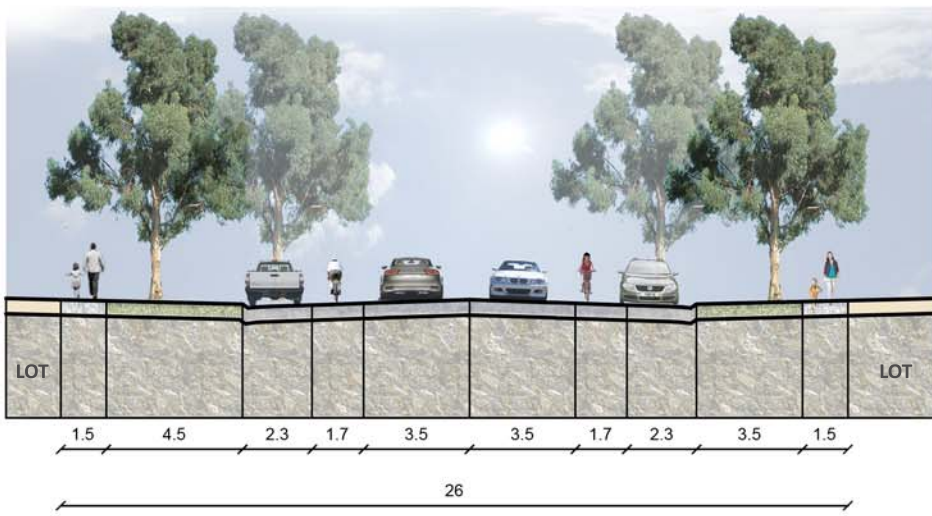

Street Sections - atypical

1525 Pound Road, Clyde North

DFC Project Management Pty Ltd



Beveridge Williams
development & environment consultants


Melbourne ph : 03 9524 8888
www.beveridgewilliams.com.au

Drafted By: H.VALENTINE
Checked By: H.VALENTINE
Drawing Ref: 1101061
Version No: 01
Date: 17.05.2013
Scale (A1) N/A
(A3) 1:250





Section AA (See Indicative Subdivision Plan for details)

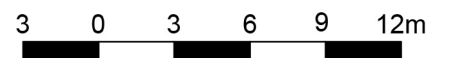

Indicative Cross Section (Pound Road)

Sienna Park, 1525 Pound Road, Clyde

DFC Project Management Pty Ltd




Beveridge Williams
development & environment consultants

Melbourne ph : 03 9524 8888
www.beveridgewilliams.com.au

Drafted By: W.BYRNE
Checked By: H.VALENTINE
Drawing Ref. 1101061
Version No. 03
Date 23.04.2013

Scale (A1) N/A
(A3) 1:300



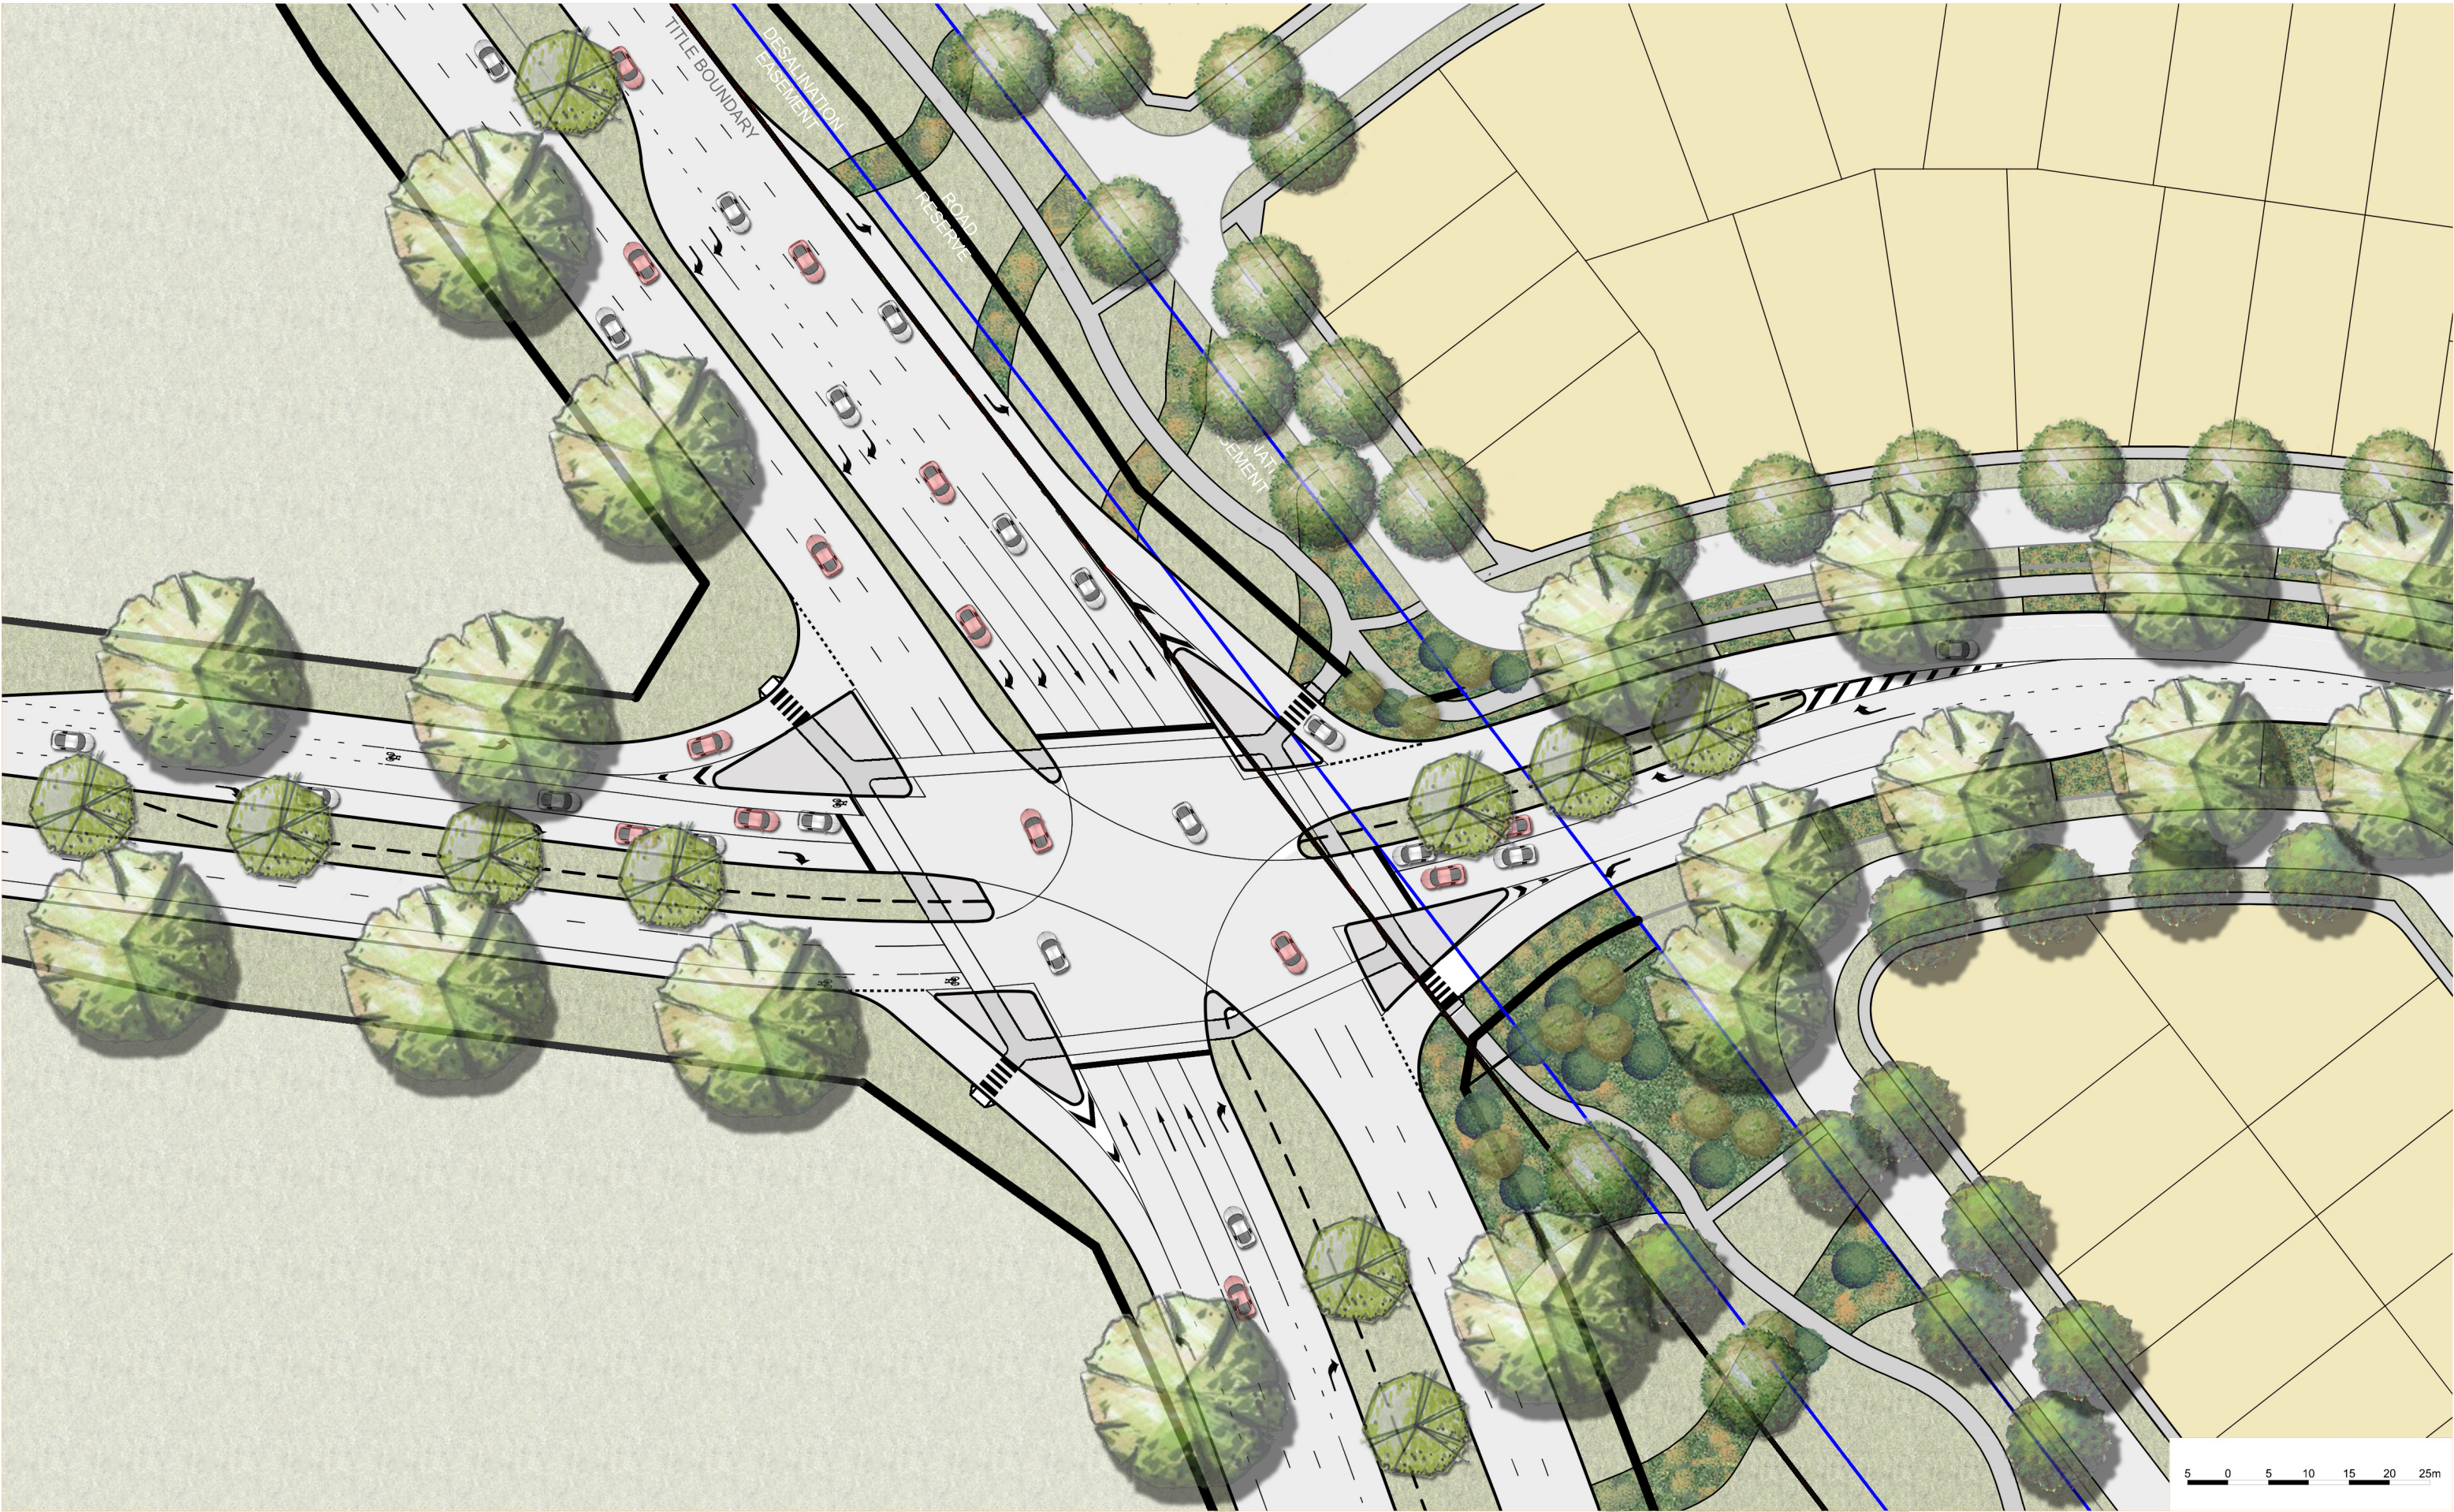

Hardys Road Entry
Sienna Park, 1525 Pound Road, Clyde North
DFC Project Management Pty Ltd

BW Beveridge Williams
development & environment consultants
Melbourne ph : 03 9524 8888
www.beveridgewilliams.com.au

X	DATE	Description of Amendments
Version	Date	Description

Drawn By: W.BYRNE
Checked By: H.VALENTINE
Drawing Ref: 1101061
Sheet: 1 of 2
Version No: 04
Date: 29.08.2013
Scale (A1): N/A
(A3): 1:750





Indicative Desalination Pipeline Easement/Western Entry

Sienna Park, 1525 Pound Road, Clyde

DFC Project Management Pty Ltd



Beveridge Williams
development & environment consultants

Melbourne ph : 03 9524 8888
www.beveridgewilliams.com.au

Drawn By: W.BYRNE
Checked By: H.VALENTINE
Drawing Ref: 1101061
Sheet: 1 of 1
Version No: 01
Date: 09.08.2013

Scale (A1): N/A
(A3): 1:500

