



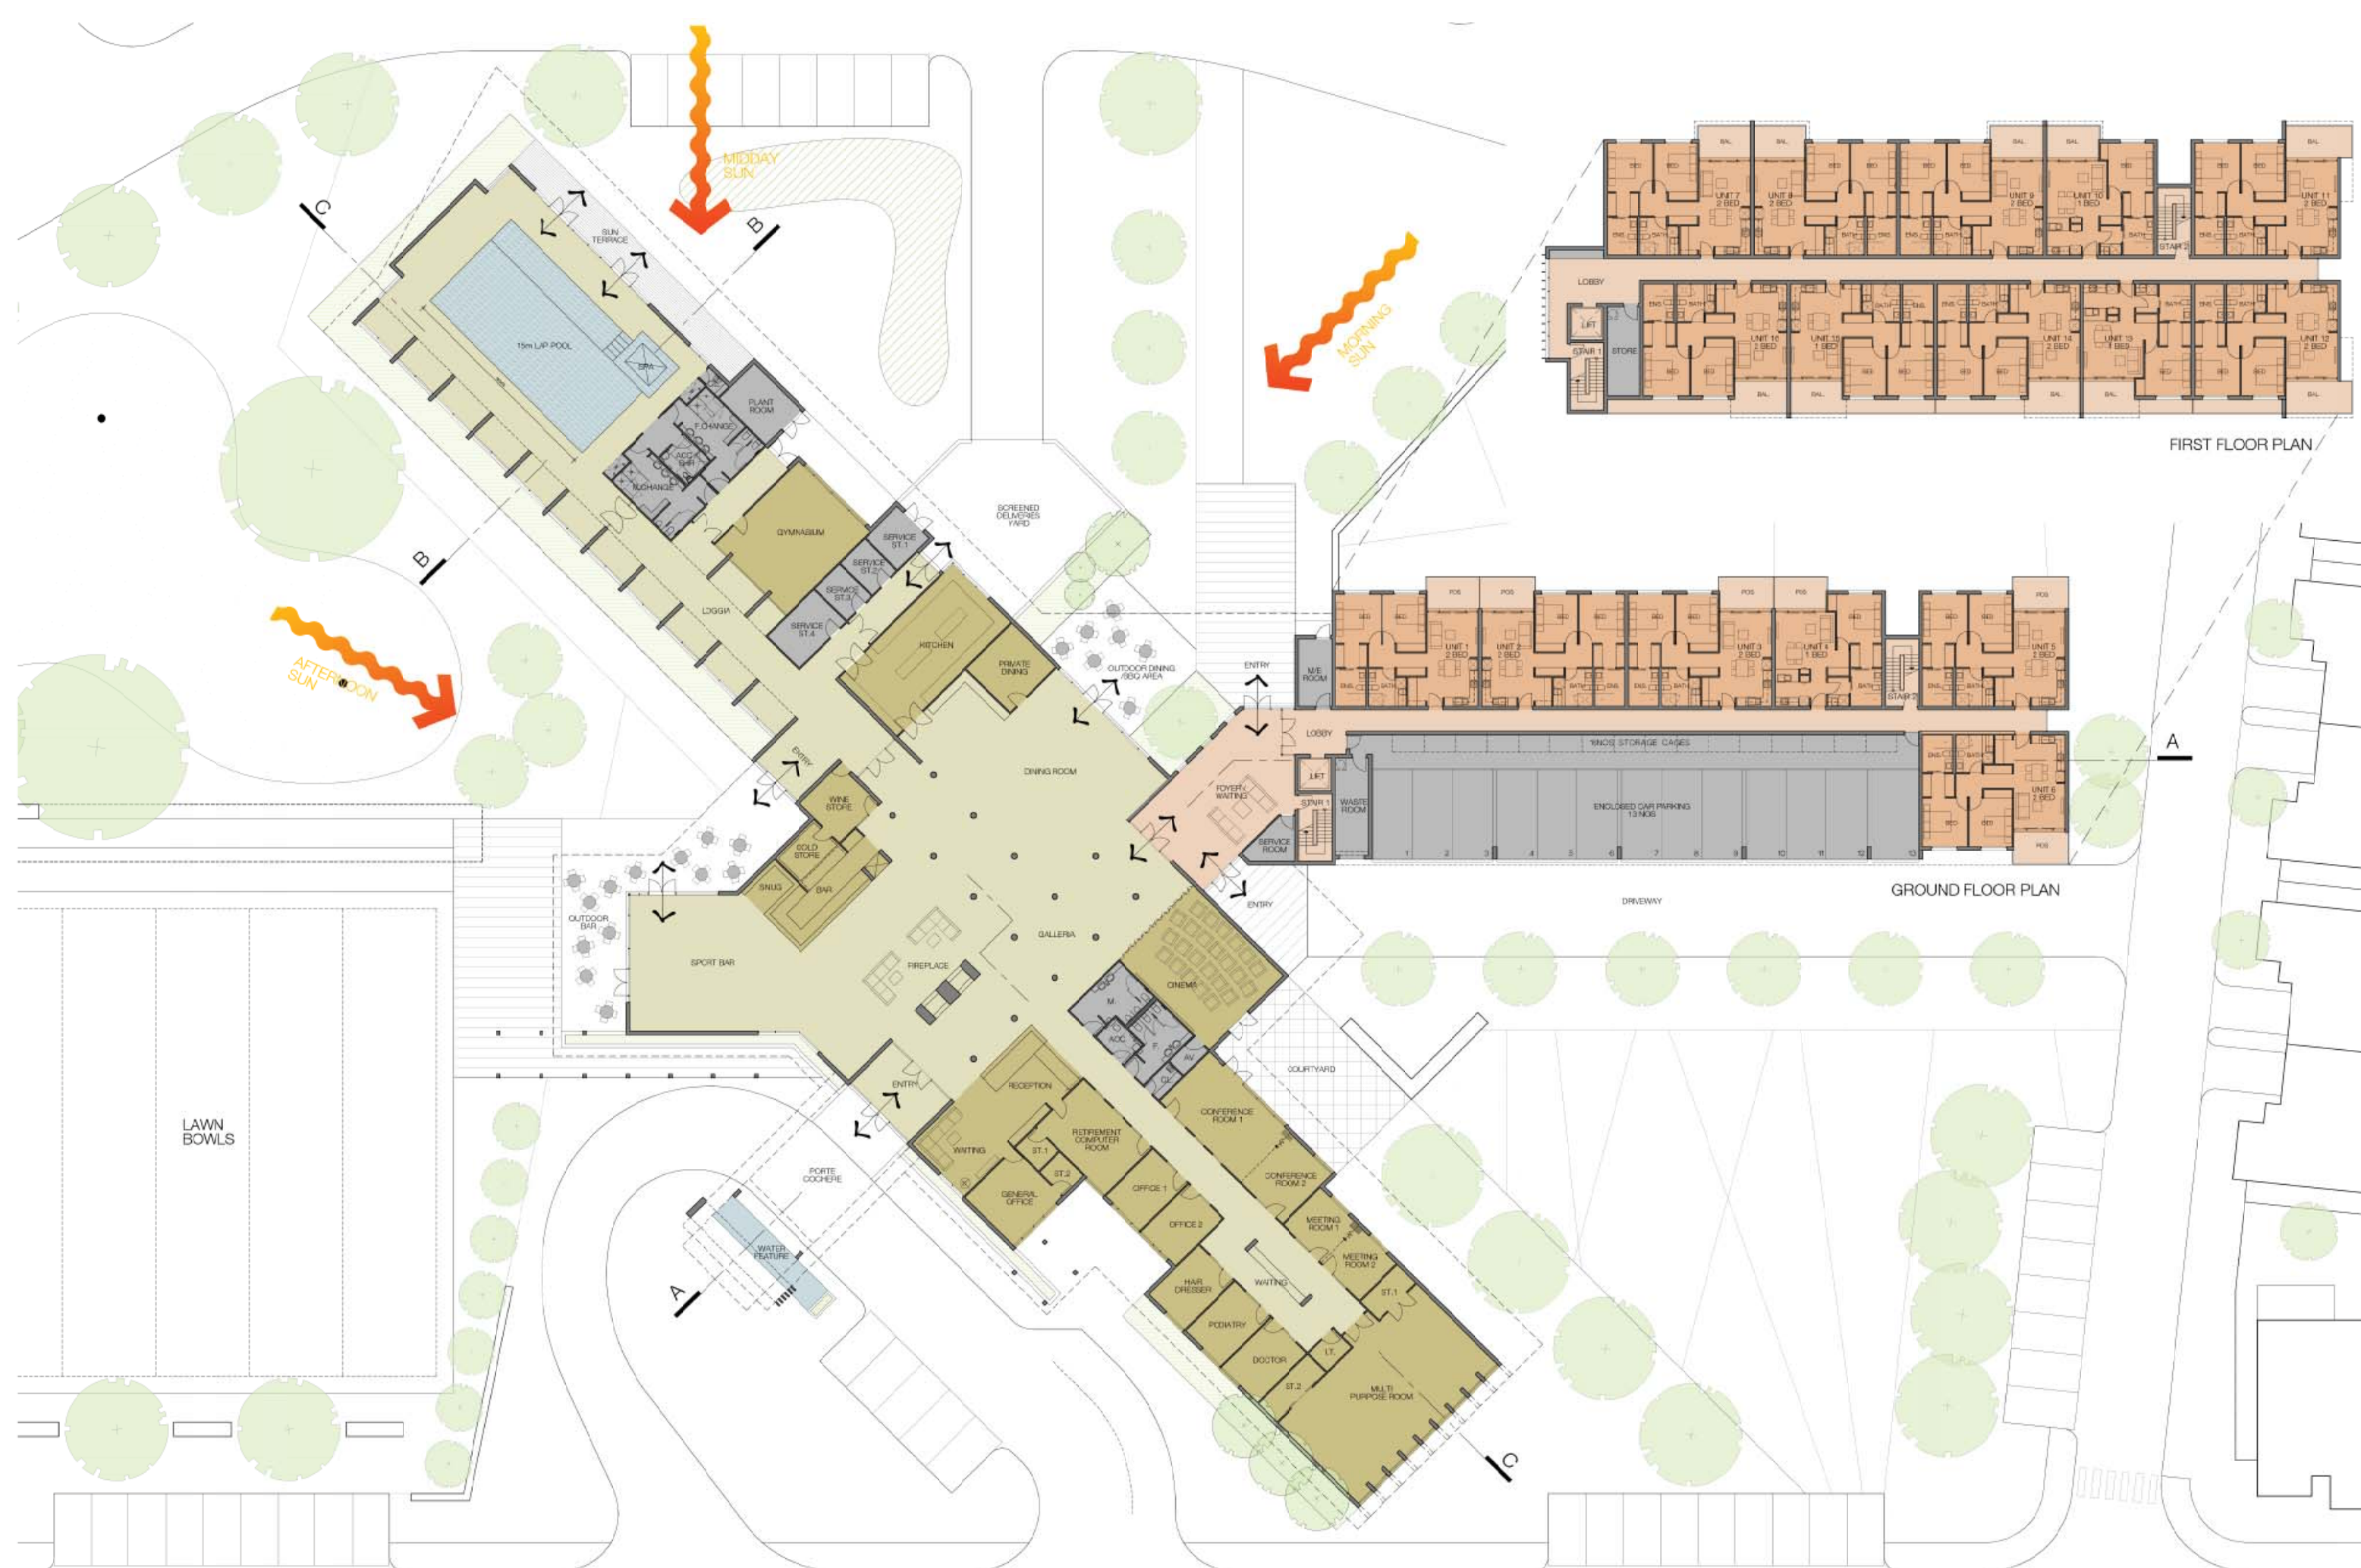

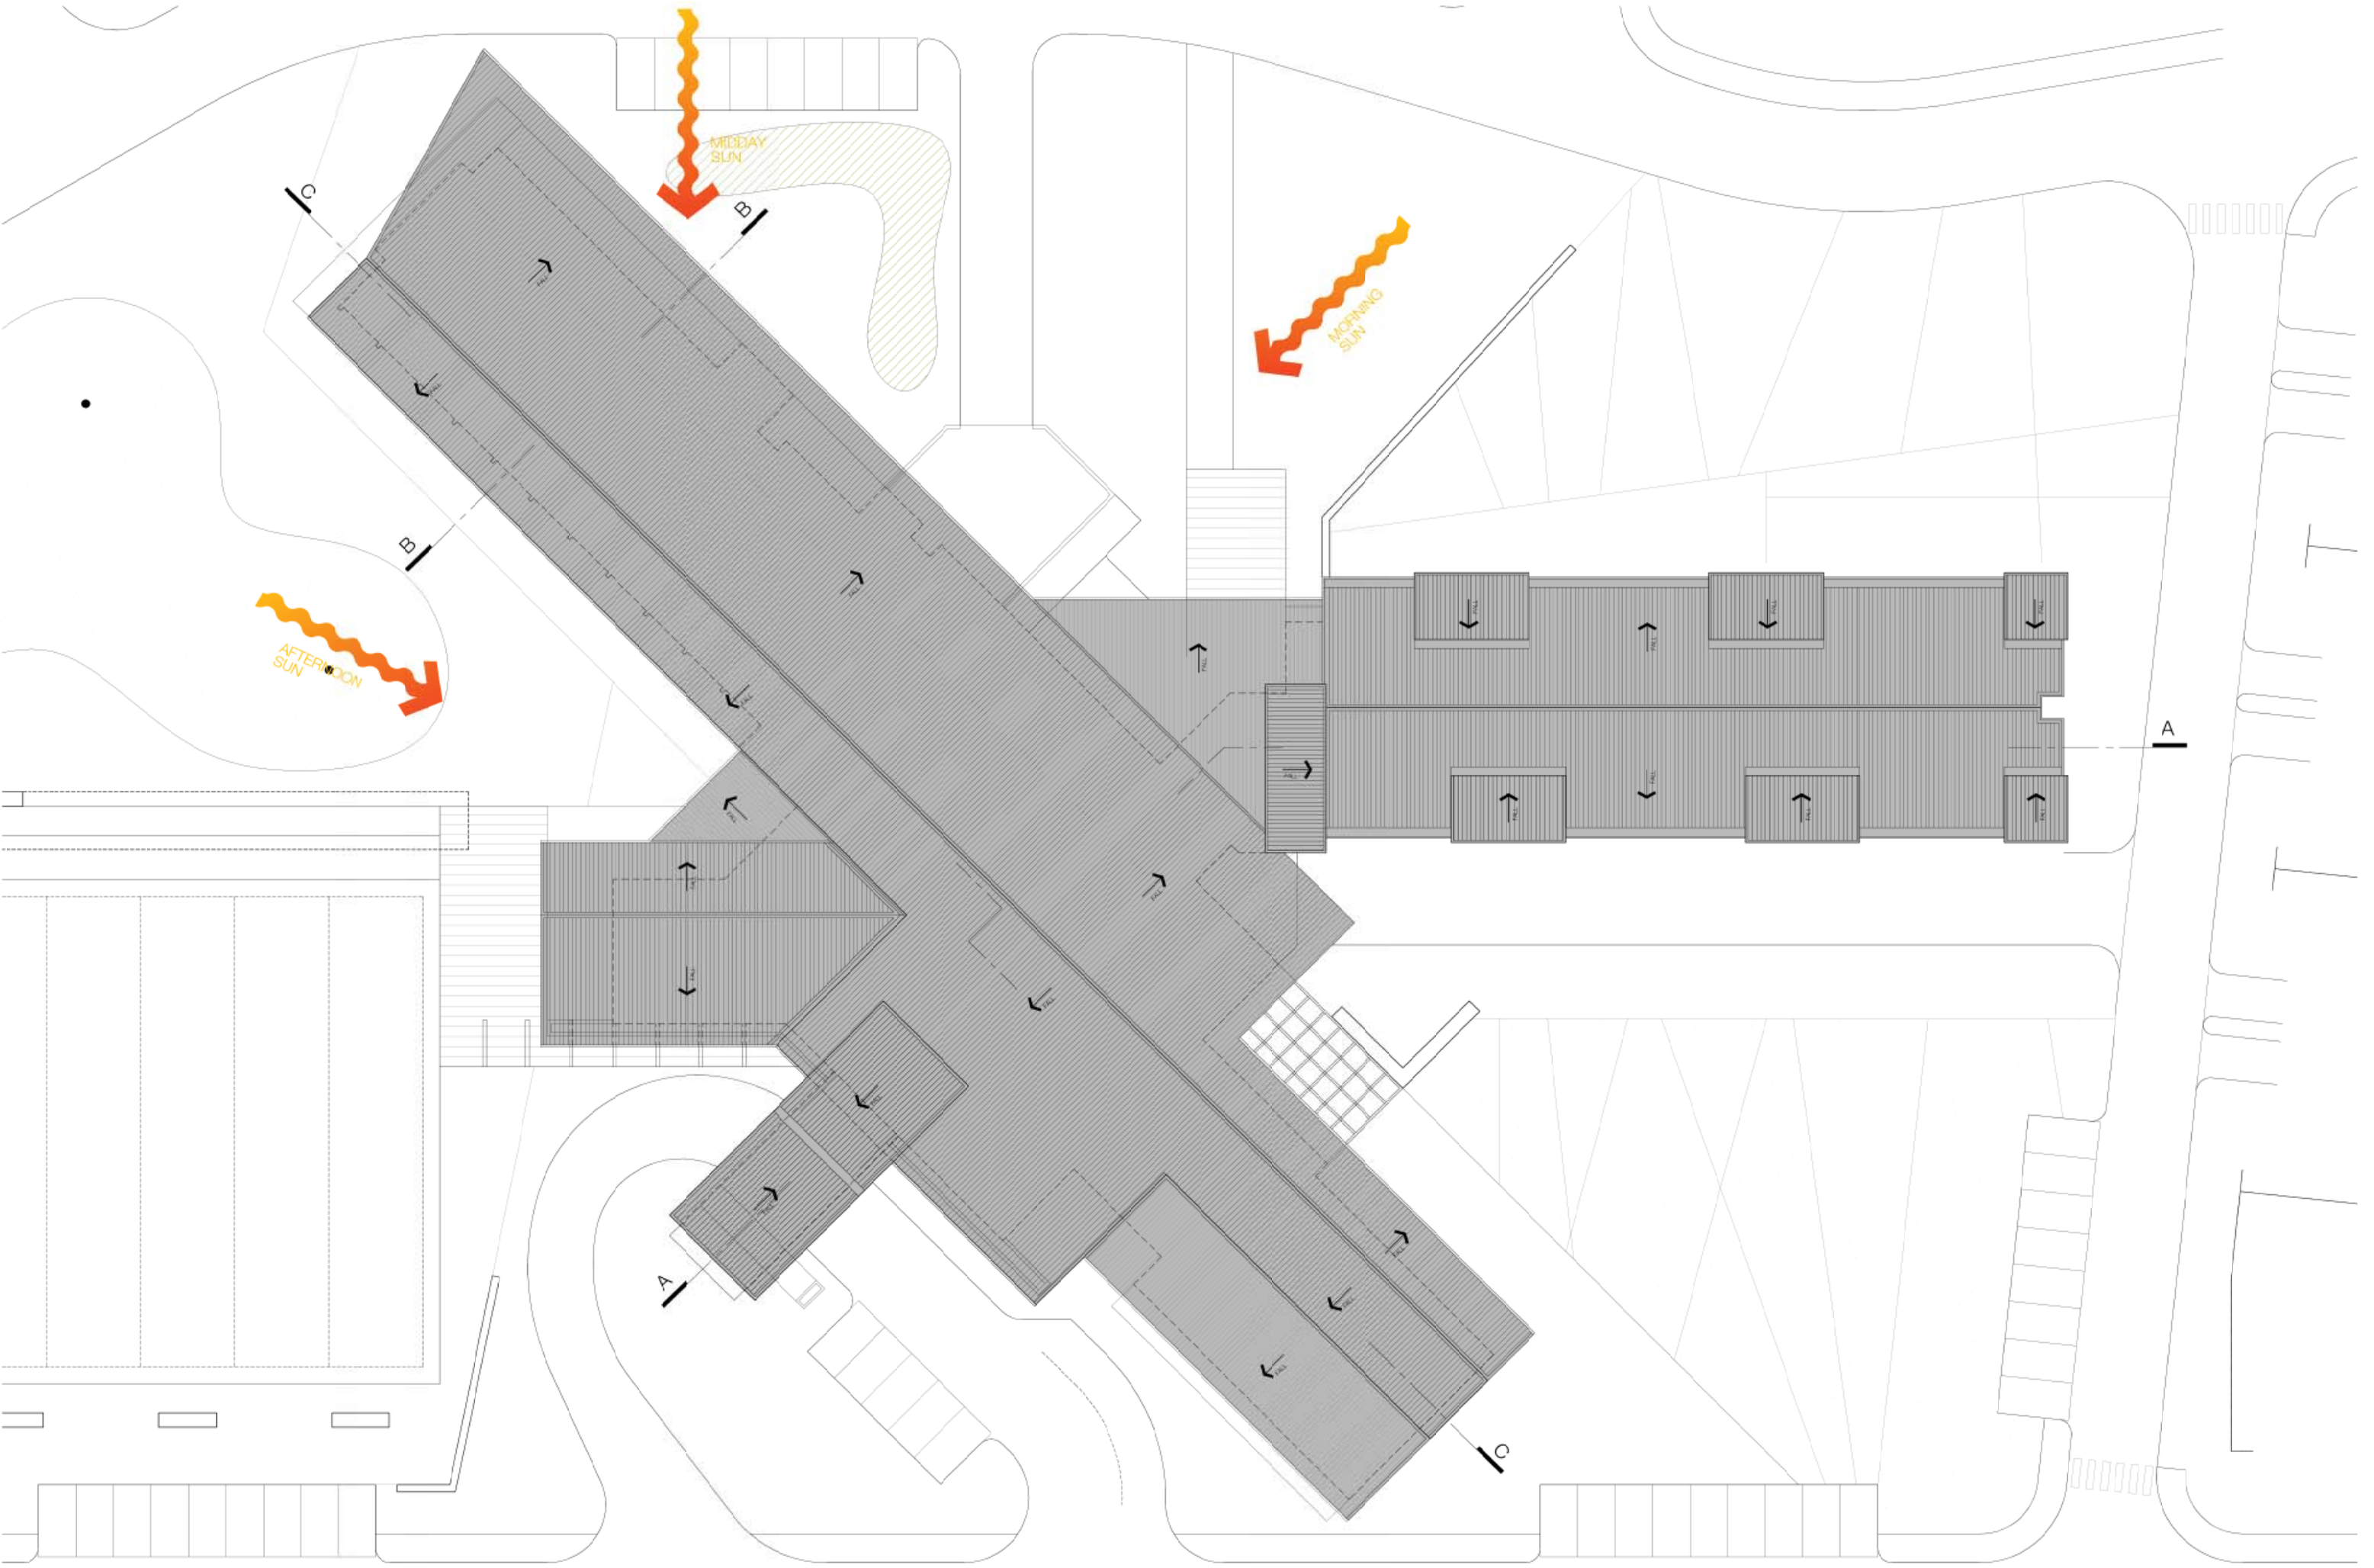




North Elevation



South Elevation





East Elevation

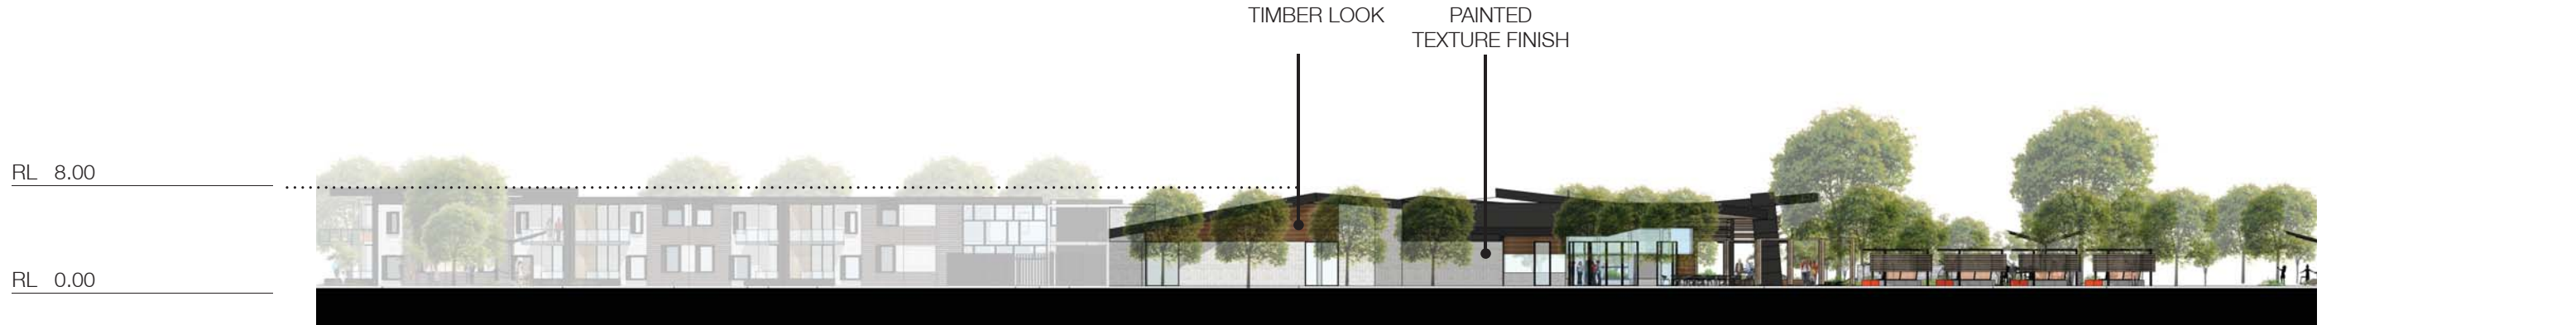

West Elevation




Villa Option 1 & 2
2 Bed 2 car

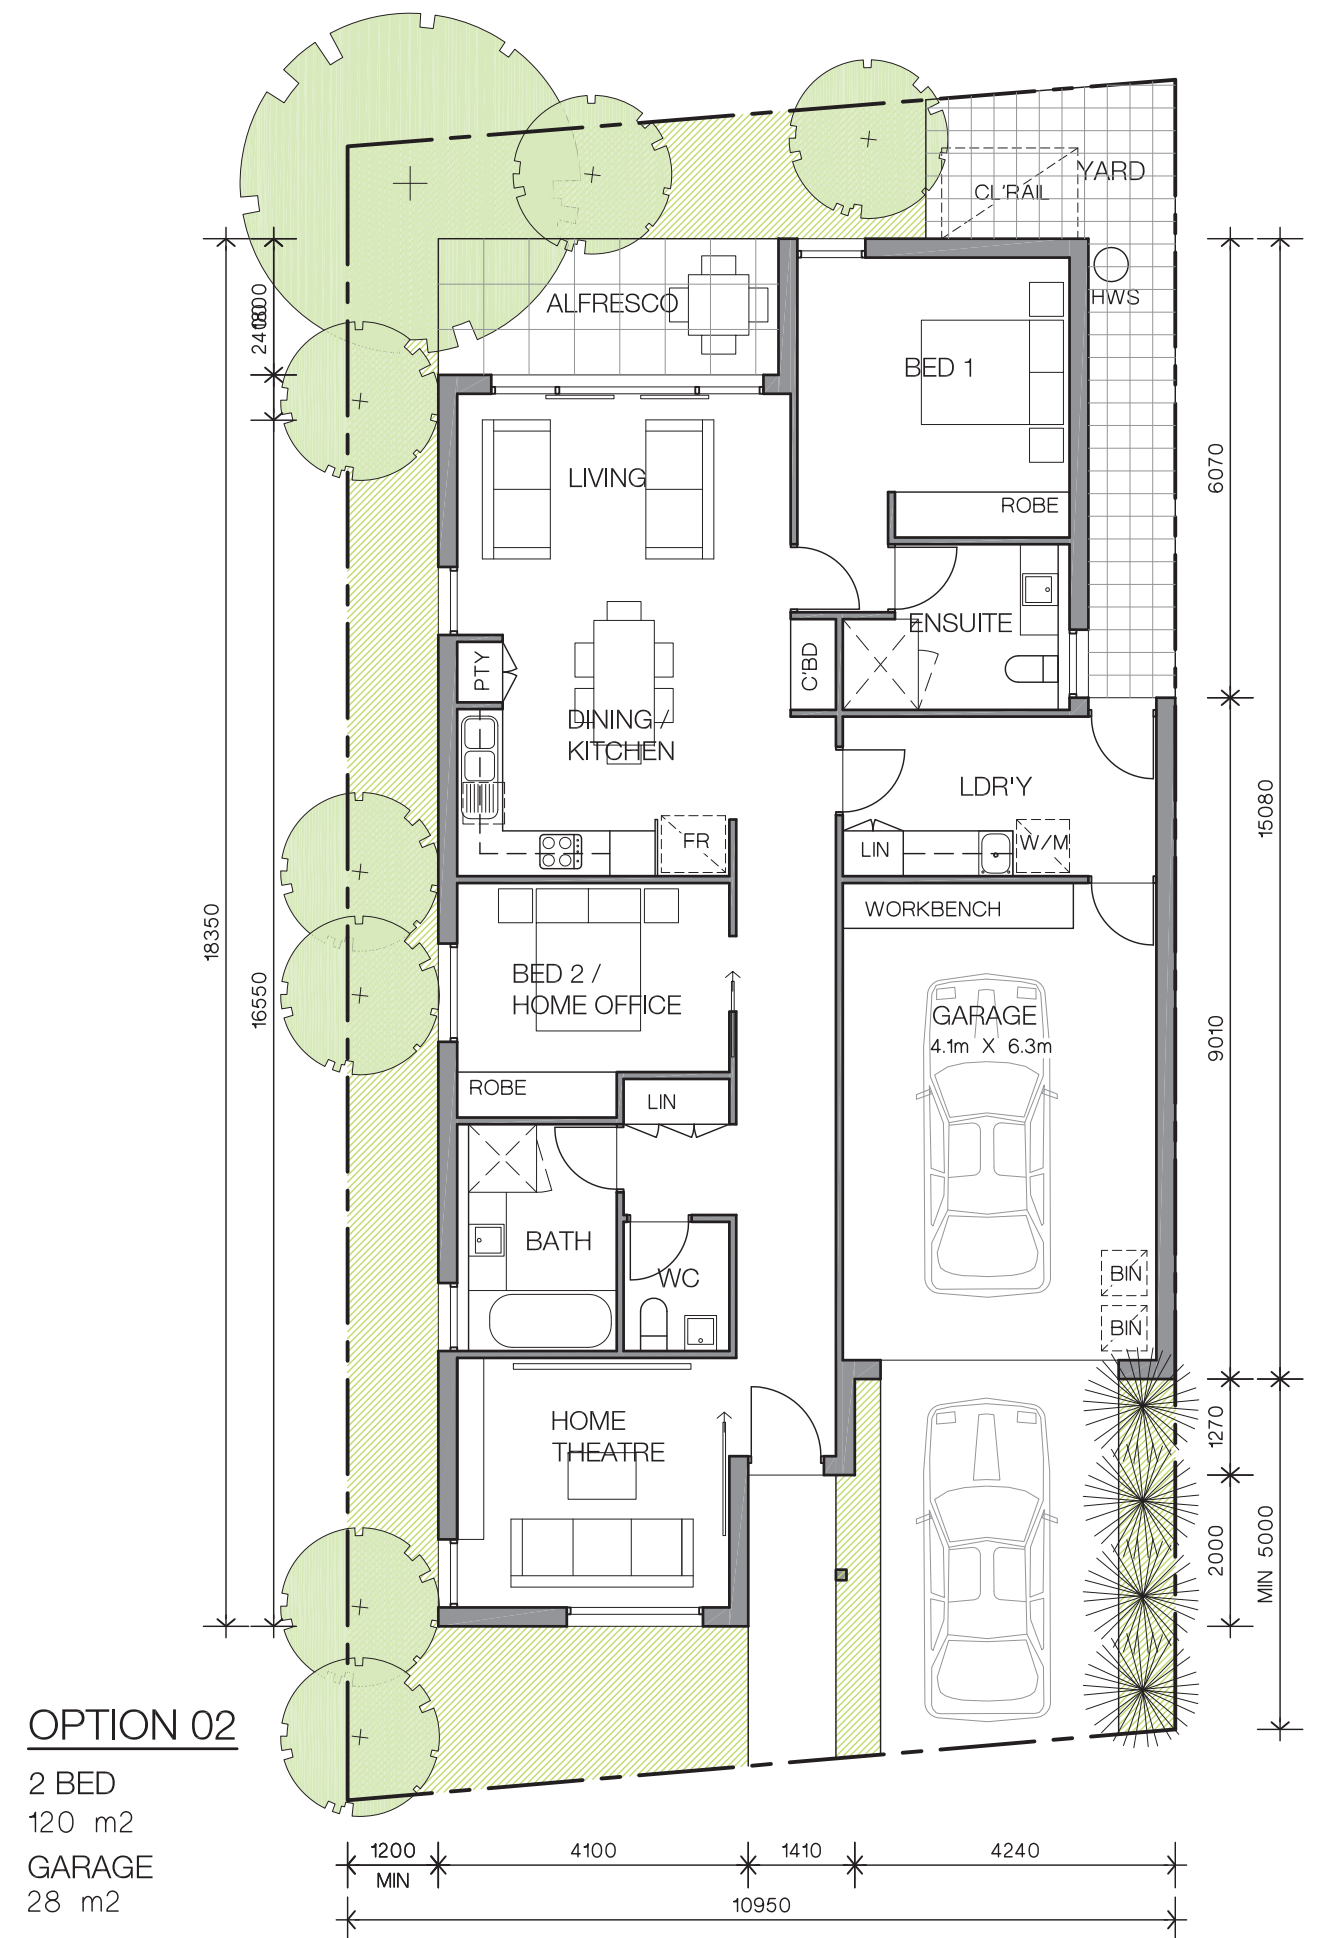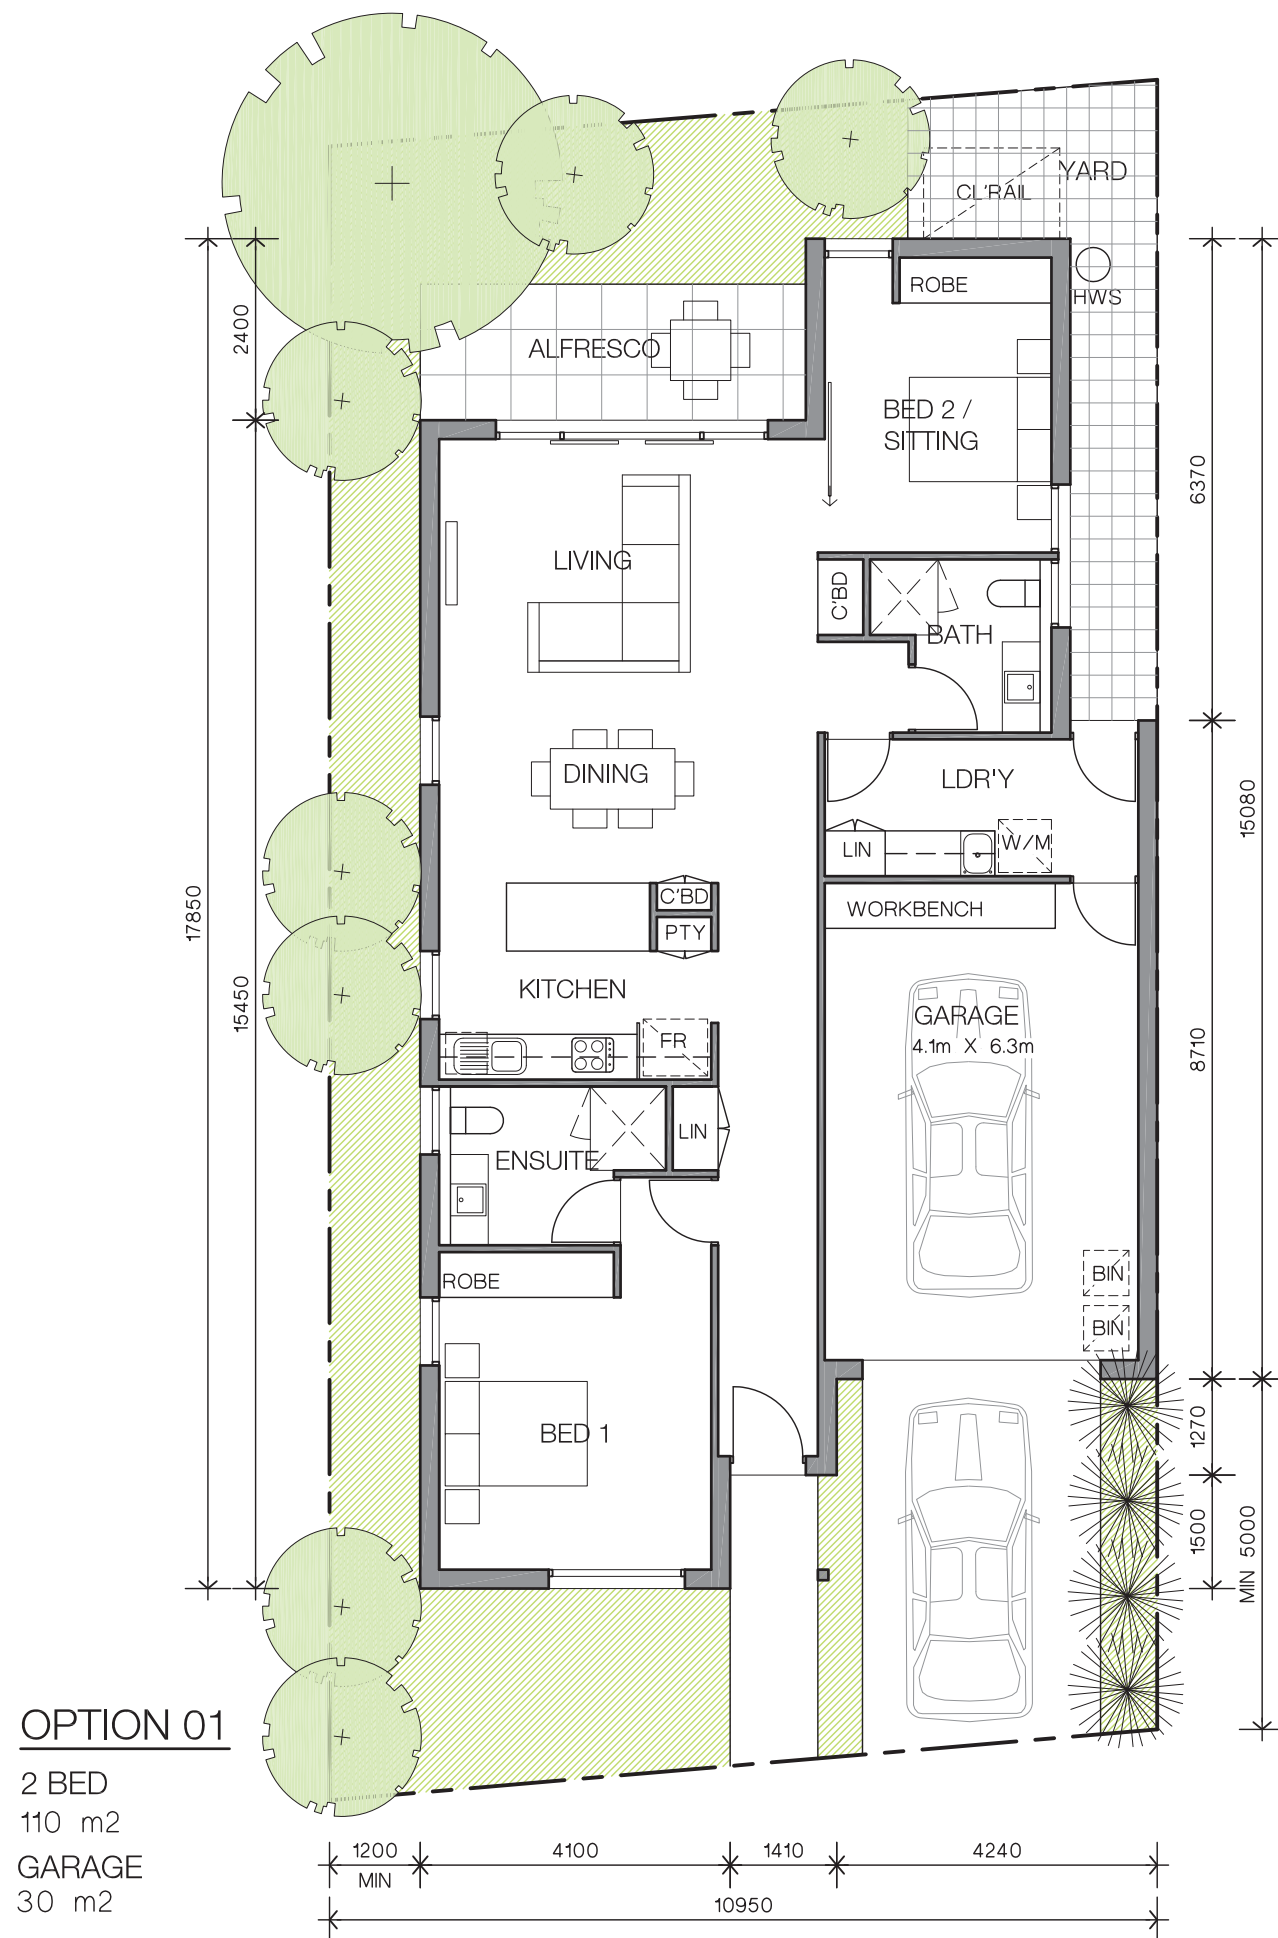



Villa Option 3 & 4
2 Bed 2 car

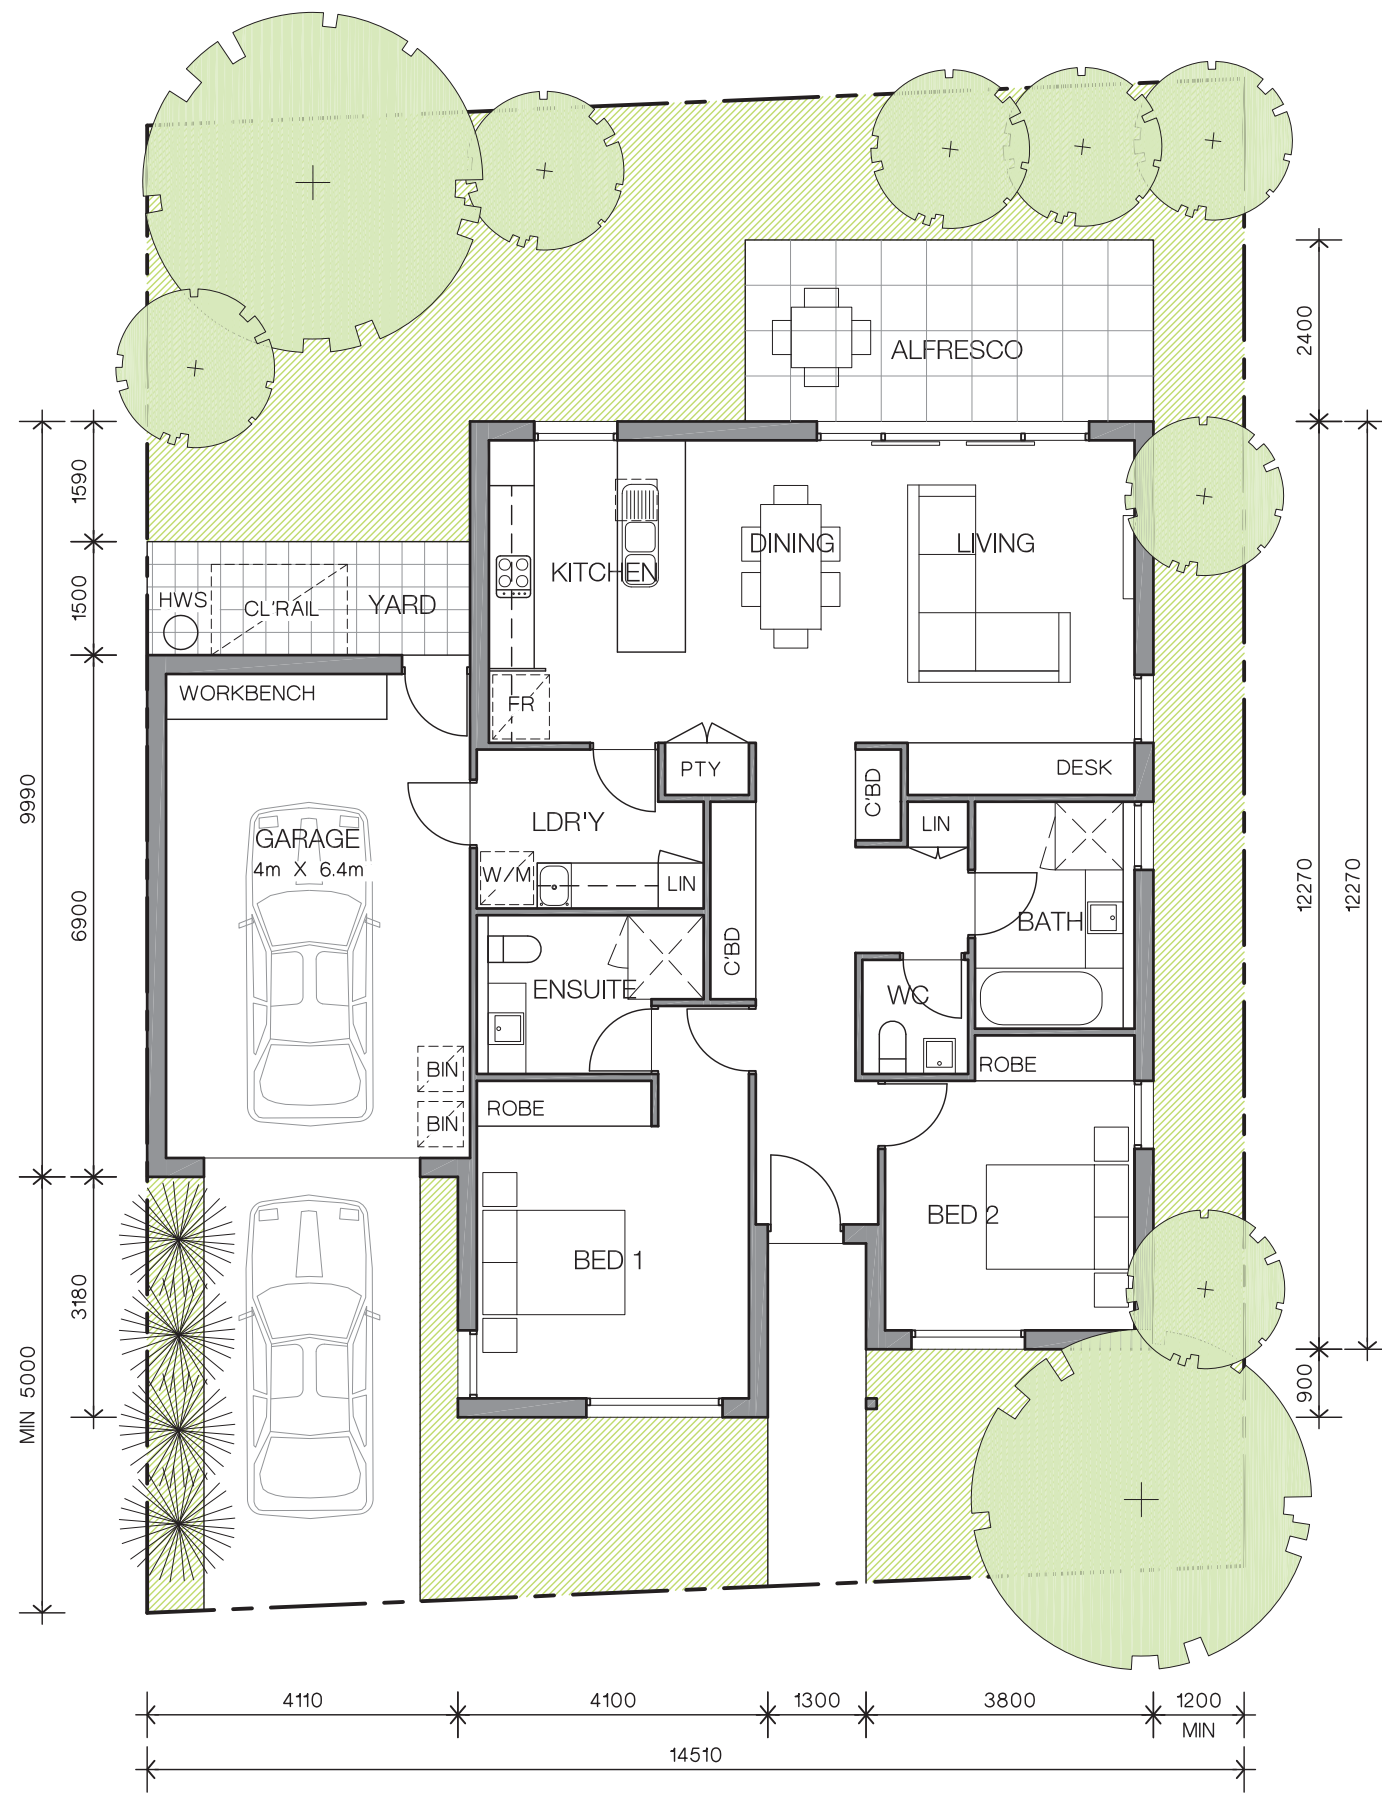

OPTION 03

2 BED GARAGE
115 m² 30 m²



OPTION 04

2 BED GARAGE
120 m² 30 m²



Villa Option 5
3 Bed 2 car

OPTION 05

3 BED
130 m²
GARAGE
45 m²

