


View line from St Germain Village to sculptural shelter & tennis club house beyond

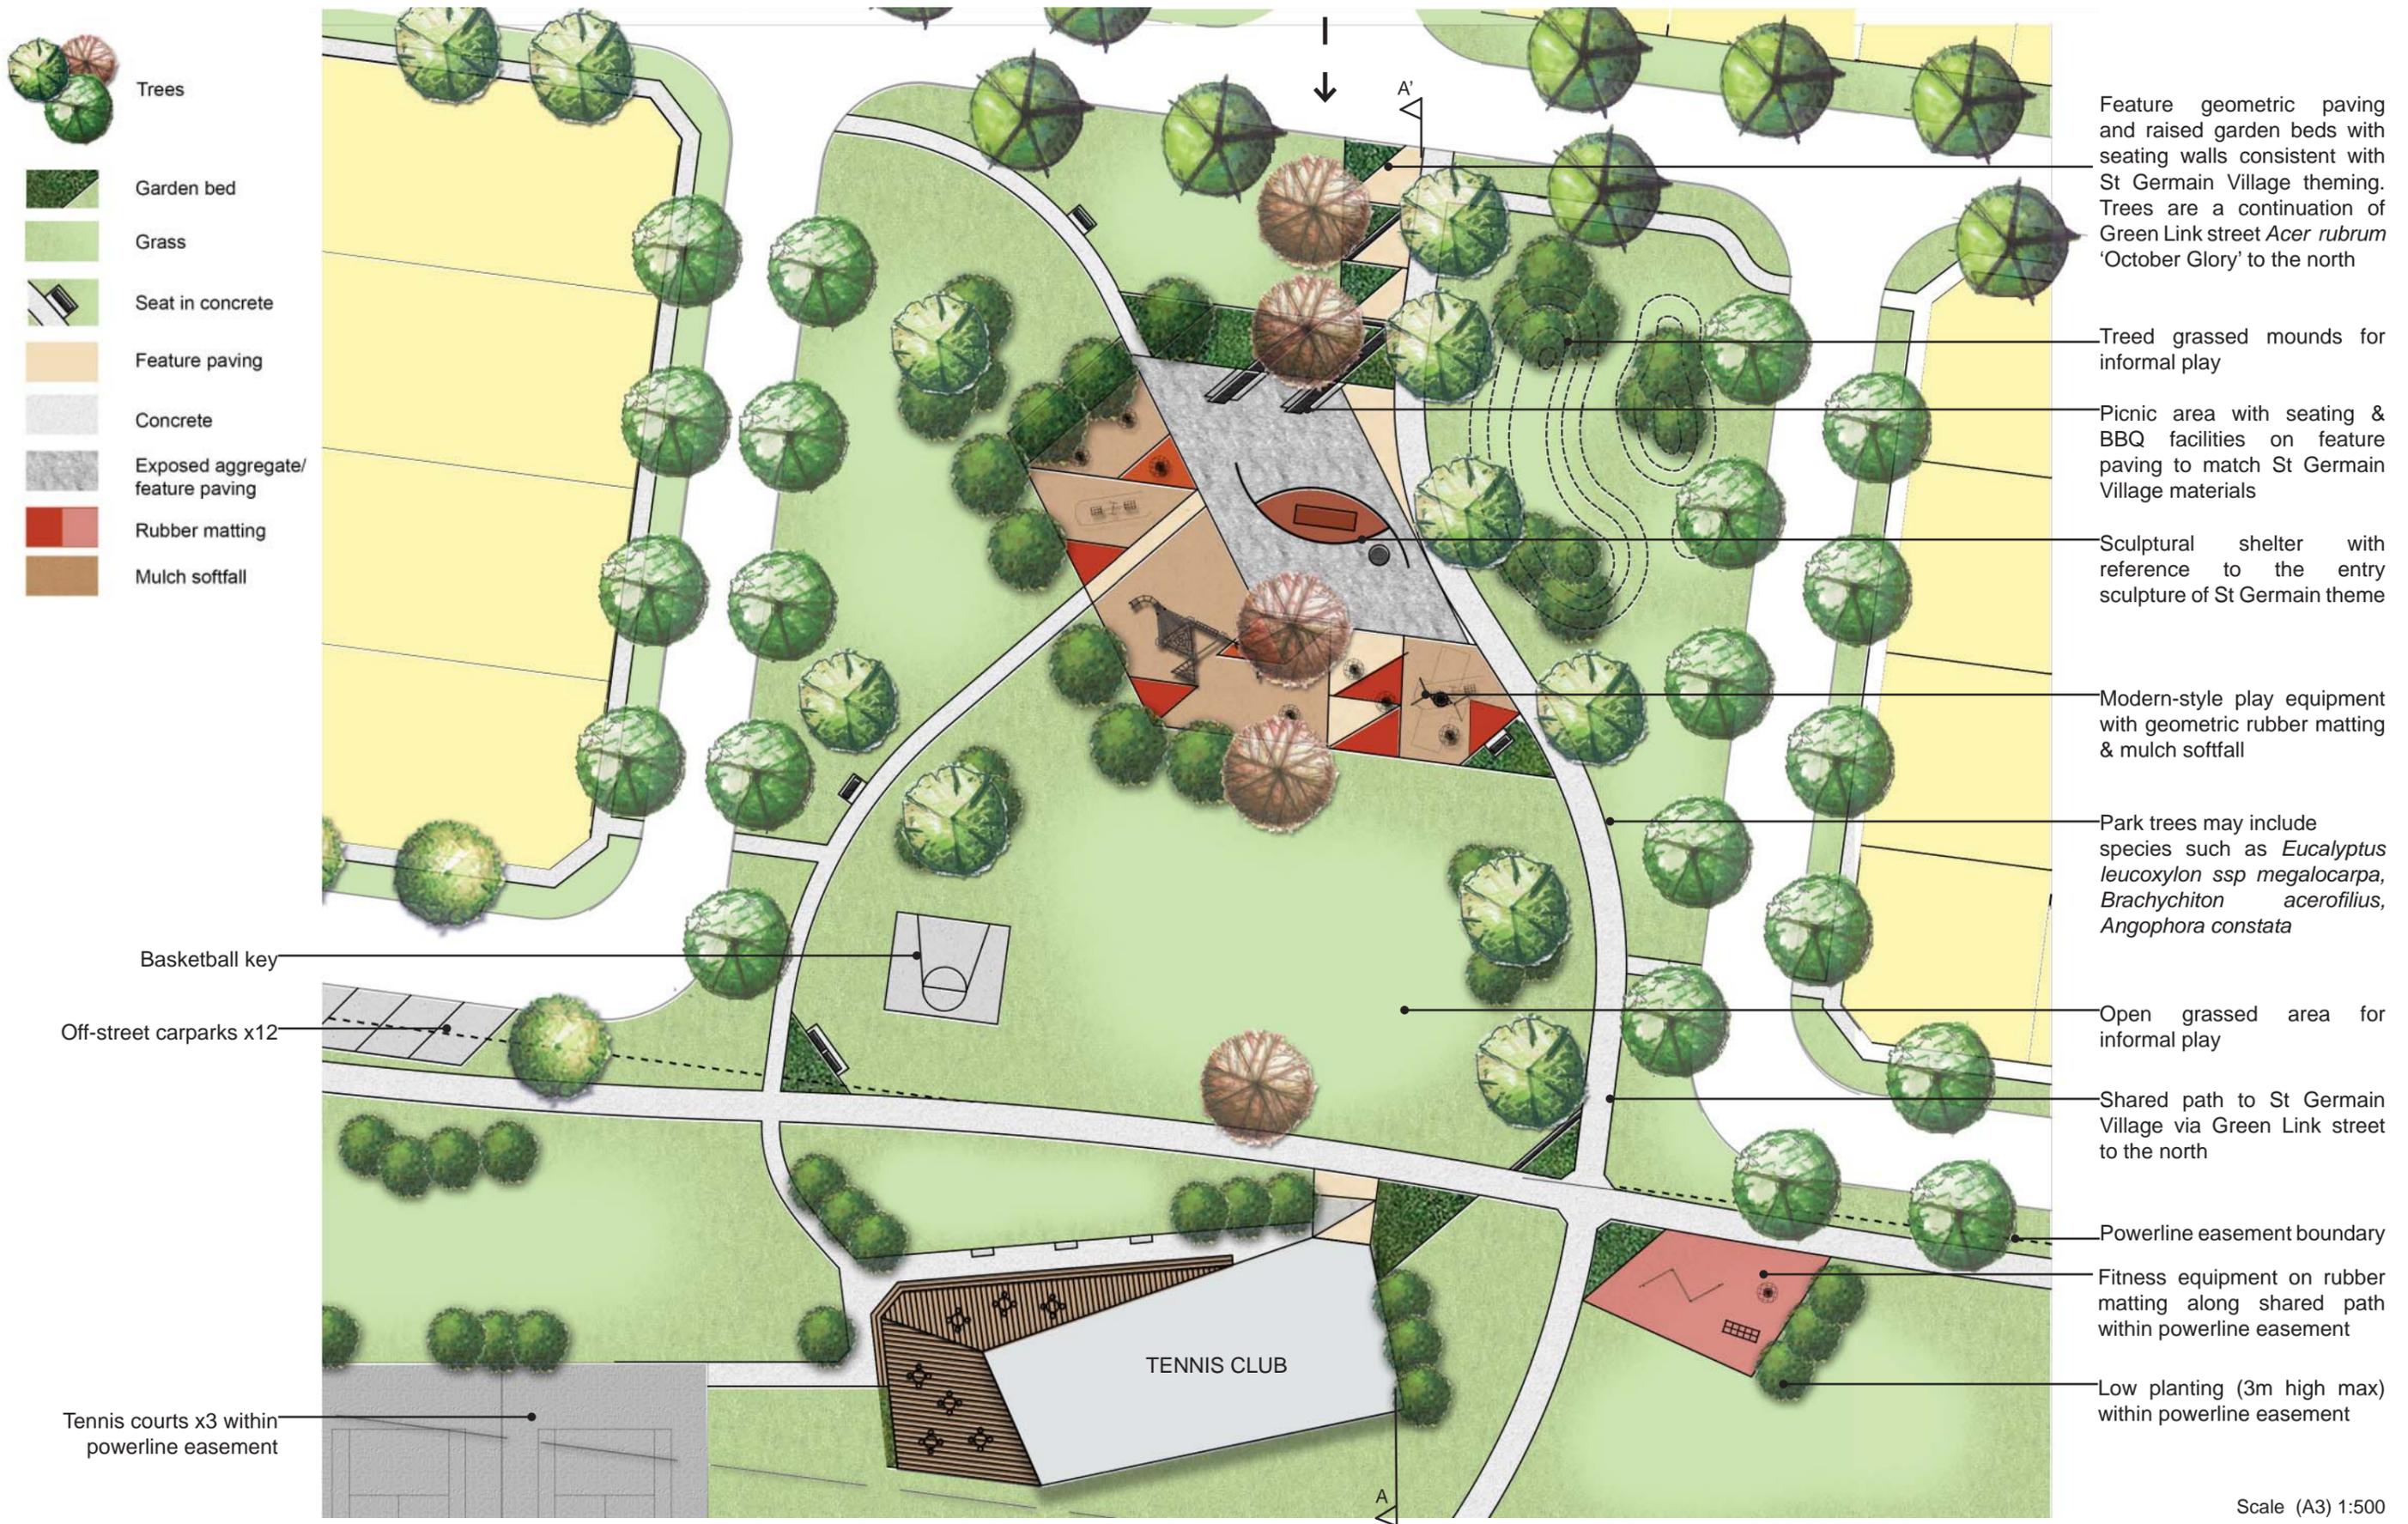

Scale (A3) 1:500



Section A-A'




3 x Tennis courts within powerline easement

Park Concept 3 refer to page 49 for details

Street trees refer to the page 43 for species

Powerline and pylon locations

Fitness stations located at intervals along shared path.

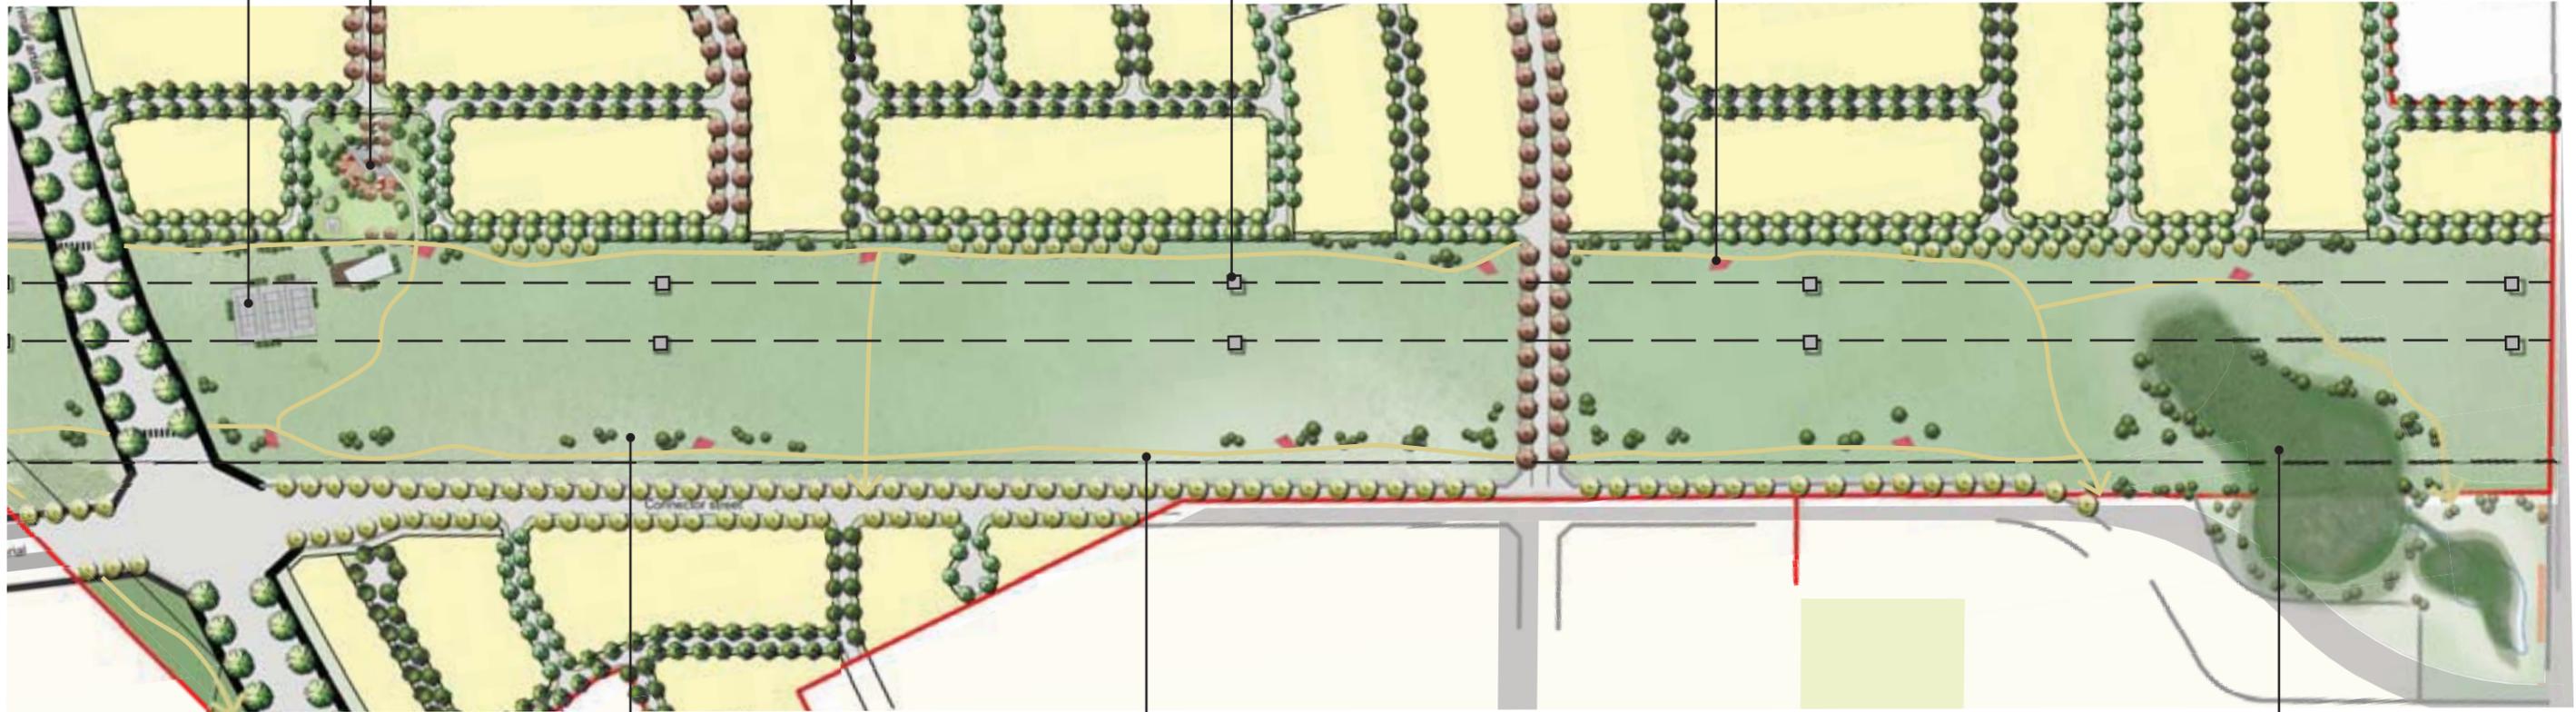

Small tree planting with in powerline easement to relevant authorities guidelines

Shared path to provide exercise circuit for the local community. Seating to be provide along the path

Drainage reserve located within power line easement.

