









SECTION 01

SECTION 02

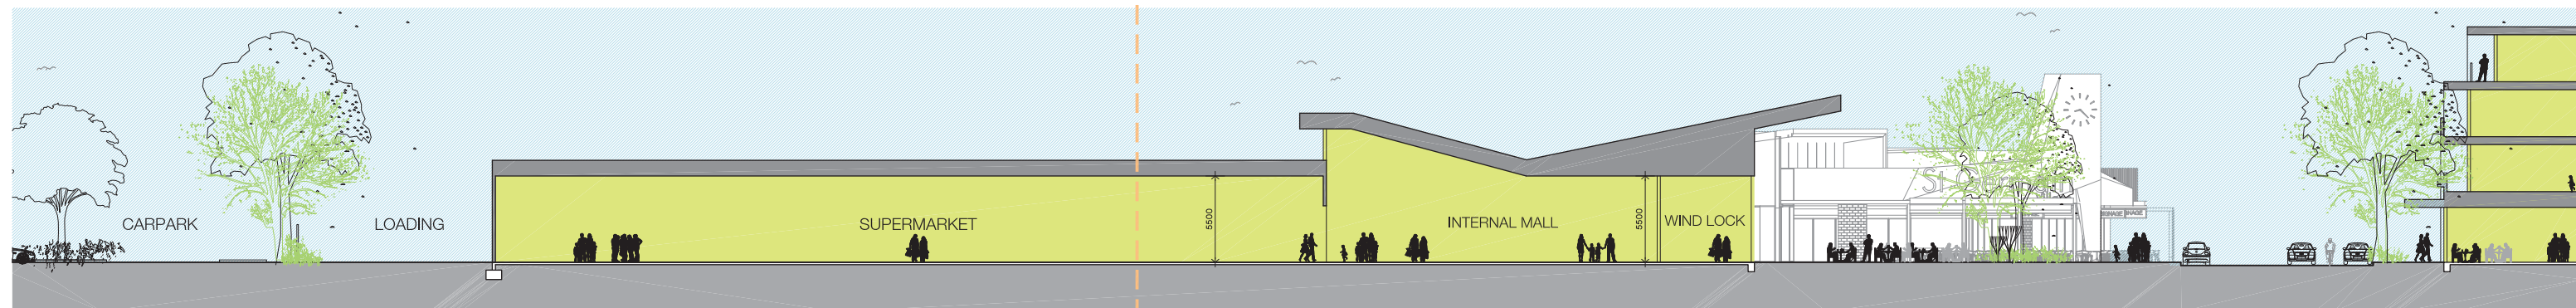


OVERALL SECTION

SCALE 1:200

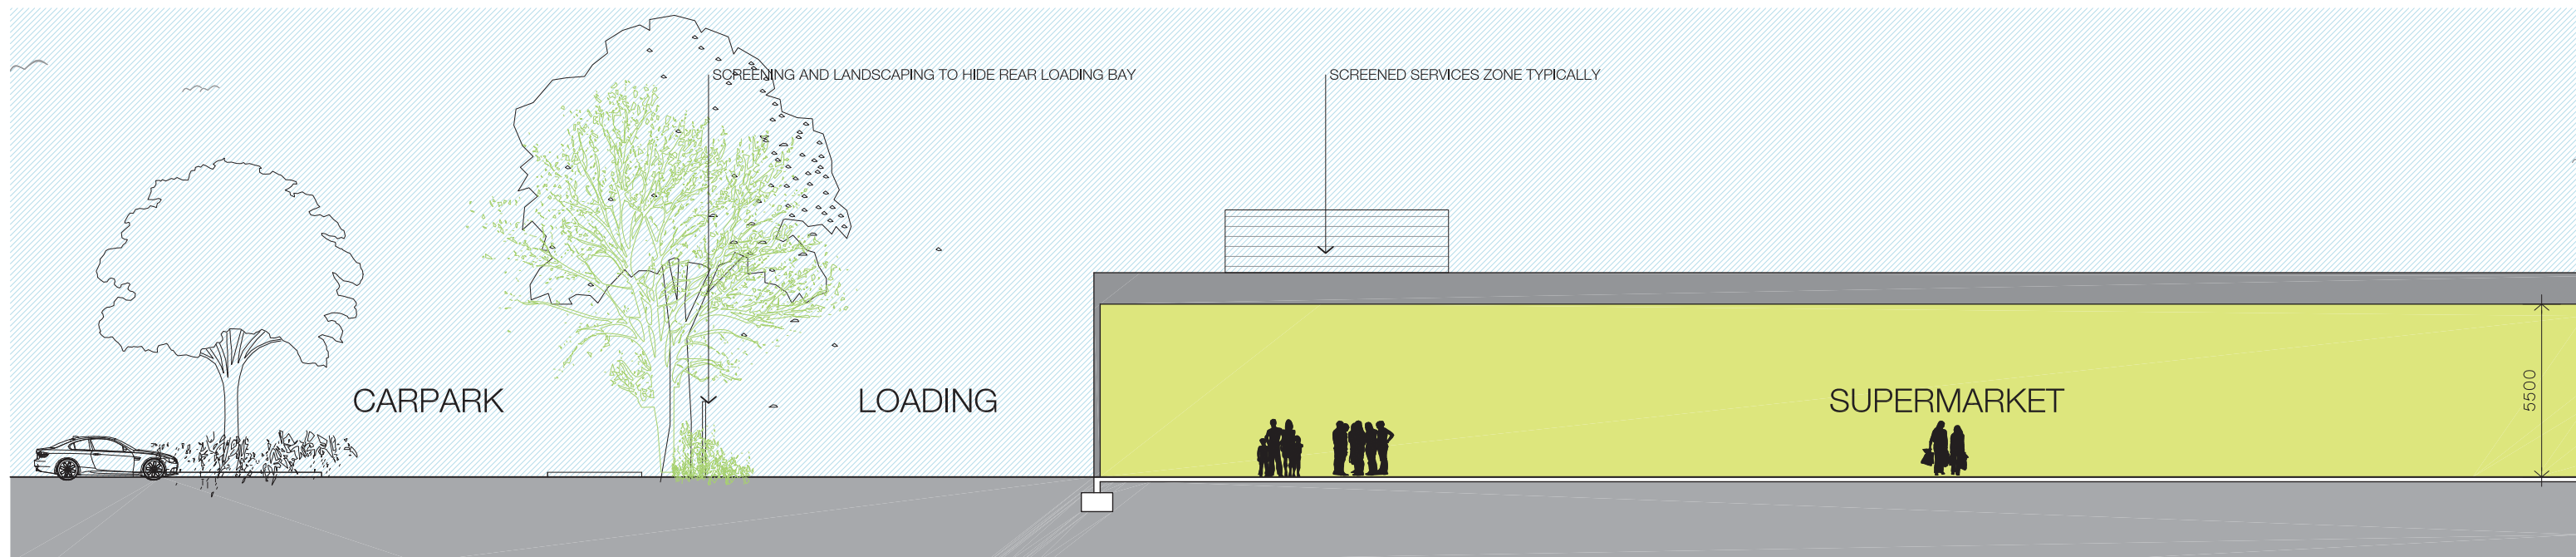

DETAIL SECTION 01

SCALE 1:100

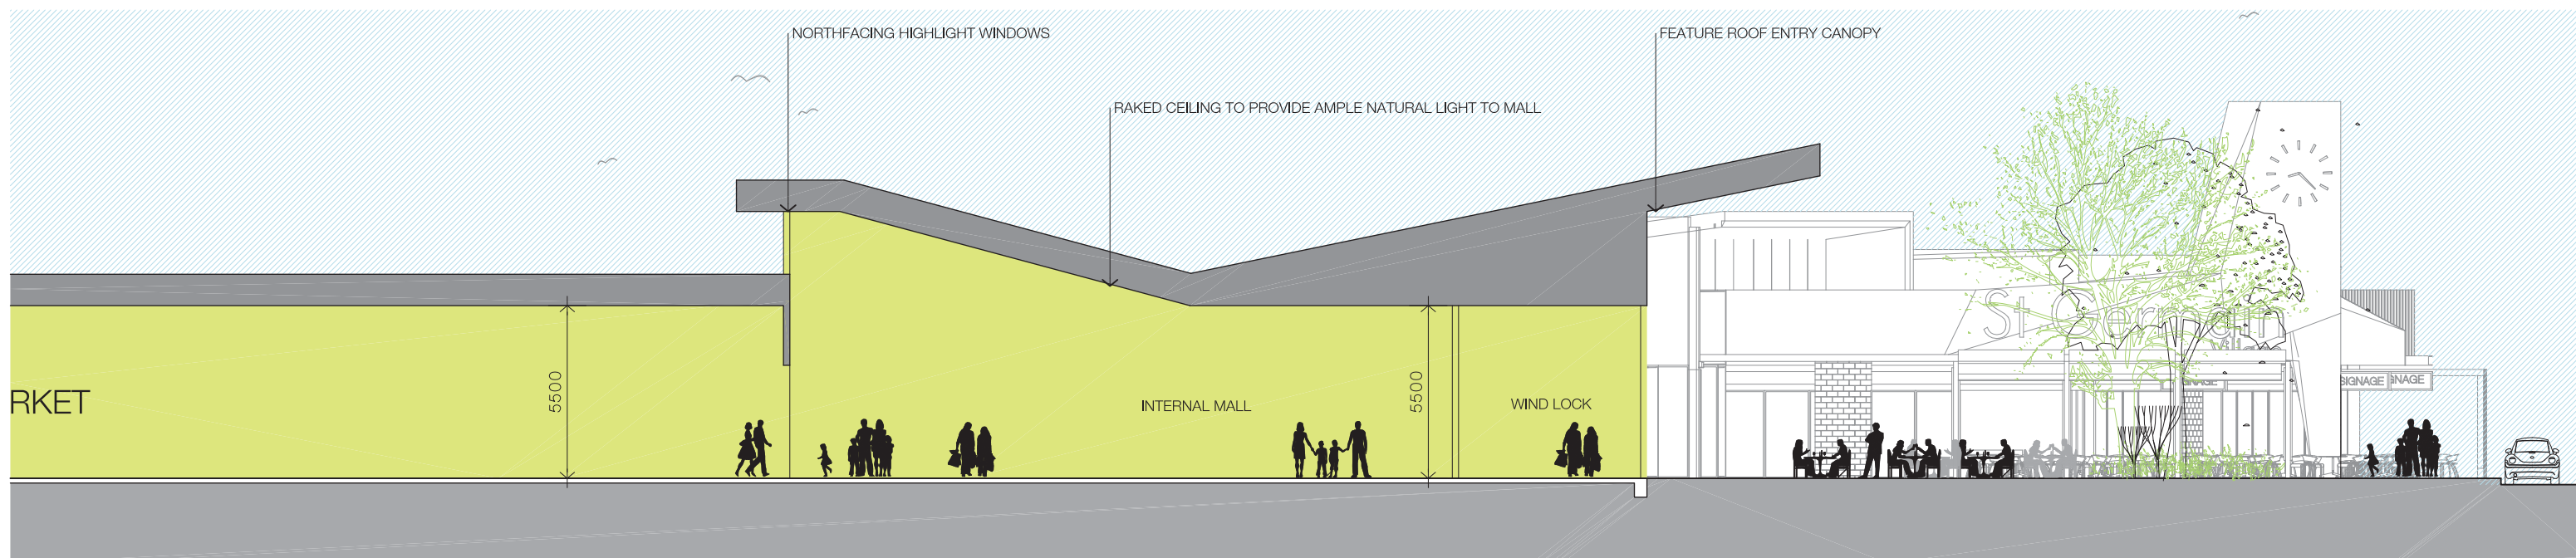

DETAIL SECTION 02

SCALE 1:100