
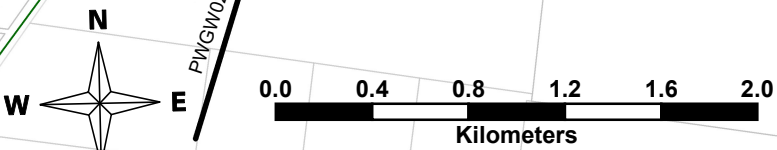


PRIMAVERA_ID	NAME
PWGW0198	(DW) Mt Fraser Outlet Main
PWGW0199	(DW) Northern Hwy to Beveridge Main
PWGW0200	(DW) Whiteside St Main
PWGW0210	(DW) Northern Hwy to Mondos Main
PWGW0212	(DW) Wellington St Main
PWGW0227	(DW) Mt Fraser Inlet Main
PWGW0247	(DW) Spring Ridge Main S2 (RB)
PWGW0250	(DW) Mondos Internal Loop Main (RB)
PWGW0257	(DW) Inverlochy 1 Internal Loop Main
PWGW0264	(DW) William St Main
PWGW0285	(DW) East Beveridge Main
PWGW0286	(DW) Stewart St North Main
PWGW0287	(DW) Rankin St Main S1
PWGW0288	(DW) West Beveridge Main
PWGW0290	(DW) Hazelwynde Central Main
PWGW0291	(DW) Hazelwynde North Link Main
PWGW0305	(DW) Beveridge South West Loop Main
PWGW0307	(DW) Lewis St Main S2
PWGW0314	(DW) Freight Area Loop Main
PWGW0318	(DW) Beveridge Rd Main
PWGW0319	(DW) Hazelwynde South Main
PWGW0327	(DW) Lewis St Main
PWGW0329	(DW) Beveridge East 2nd Source Main
PWGW0499	(DW) Wallara Link Main
PWGW0532	(DW) Mandalay Internal Loop Main S2 (RB)
PWGW0534	(DW) Rankin St Main S2
PWGW0535	(DW) Rankin St Main S3
PWGW0549	(DW) Inverlochy 1 Internal Loop Main S2
PWGW0550	(DW) Inverlochy 1 Internal Loop Main S3
PWGW0551	(DW) Wallara East Loop S2
PWGW0586	(DW) Bald Hill to Pretty Sally Main
PWGW0597	(DW) Hazelwynde South Loop Main
PWGW0598	(DW) Inverlochy 2 Main
PWGW0599	(DW) Kalkallo Creek Central Link
PWGW0600	(DW) Kalkallo Creek North Link
PWGW0601	(DW) Kalkallo Creek South Link
PWGW0603	(DW) Lithgow St Link Main
PWGW0609	(DW) Precinct Loop Main
PWGW0610	(DW) Pretty Sally Outlet Relocation Main
PWGW0611	(DW) South Freight Area Link Main
PWGW0612	(DW) Wallan PR Link Main
PWGW0613	(DW) Wallan PR Second Source Main
PWGW0622	(DW) Mt Fraser West Duplication Main
PWGW0626	(DW) Spring St Main
PWGW0655	(DW) Bald Hill to Mt Fraser Main
PWGWX110	(DW) Mt Fraser Zone Loop Main
PWGWXBW1	(DW) Mt Fraser Res Link Main

PRIMAVERA_ID	NAME
PWGW0236	(DW) WRS610 Mt Fraser Reservoir
PWGW0462	(DW) Mt Fraser Tank 2

PRIMAVERA_ID	NAME
PWGW0249	(DW) Spring Ridge PRV Station
PWGW0316	(DW) Minton St PRV
PWGWX301	(DW) Camerons Ln PRV
PWGWX308	(DW) Wallan PR Link Main PRV Upgrade
PWGWX901	(DW) East Beveridge PRV

PRIMAVERA_ID	NAME
PWGW0322	(DW) Bald Hill to Pretty Sally PS
PWGW0668	(DW) Bald Hill to Mt Fraser PS

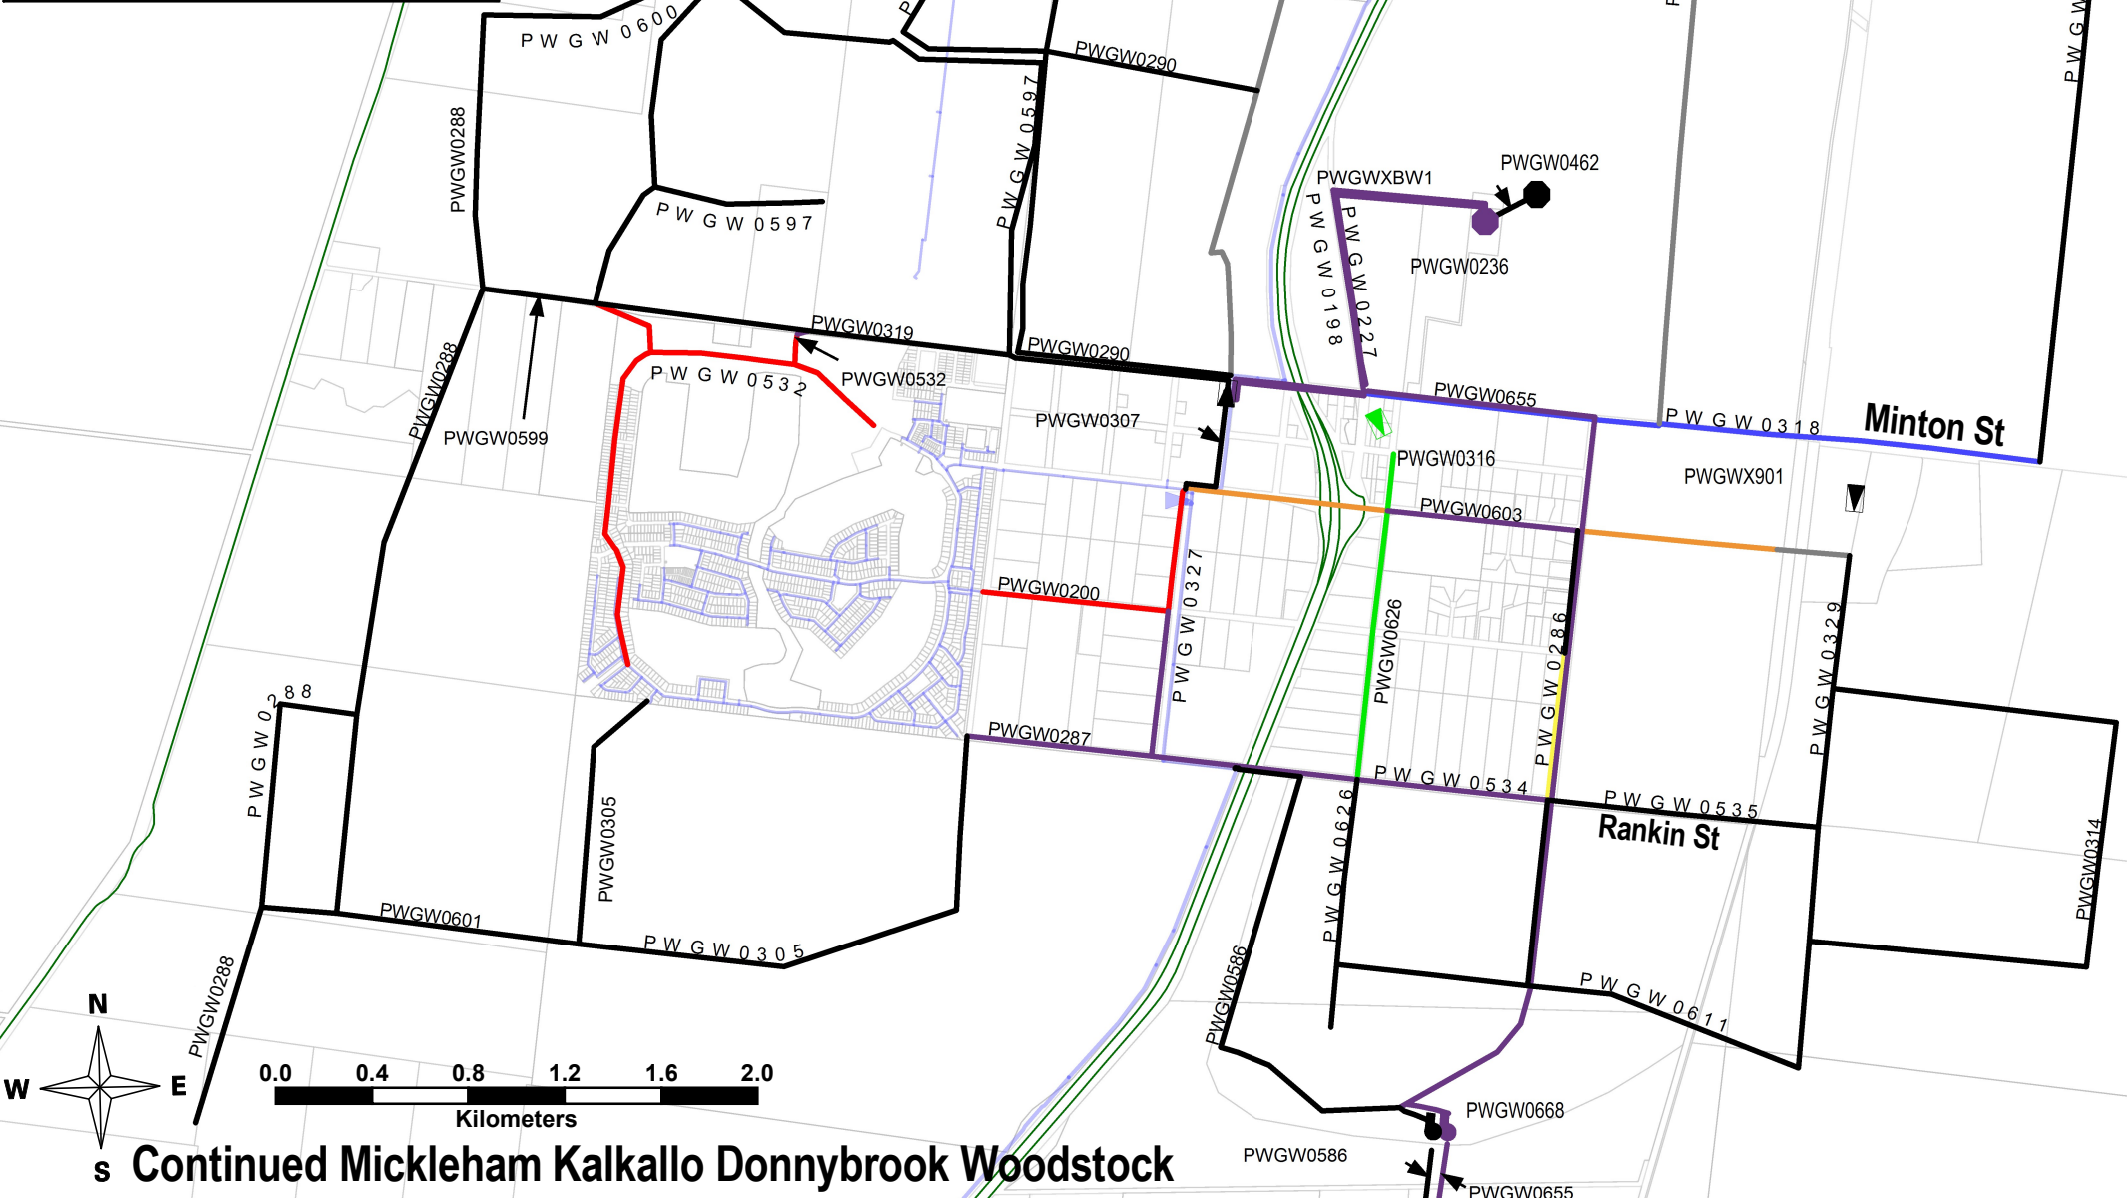

s Continued Mickleham Kalkallo Donnybrook Woodstock



Legend					
	Existing Reservoir		Planned Reservoir		Existing Water Pipes
	Existing Pump Station		Planned Pump Station		Mid 2018
	Existing PRV		Planned PRV		Mid 2019
					Mid 2020
					Mid 2021
					Mid 2022
					Mid 2023
					Mid 2024*
					Mid 2025*
					Mid 2026*
					Post 2027*
					UGB

* Subject to ESC water pricing review

Water Growth Planning - Northern Growth Corridor North

Beveridge Wallan Planned Water Assets

This plan provides the timing for YVW's water/recycled water/sewerage assets to service future development, as at May 2018. Timing is regularly reviewed to ensure the most efficient servicing and therefore is subject to change. Delivery dates cannot be considered fixed until formally reconfirmed in writing by YVW.