


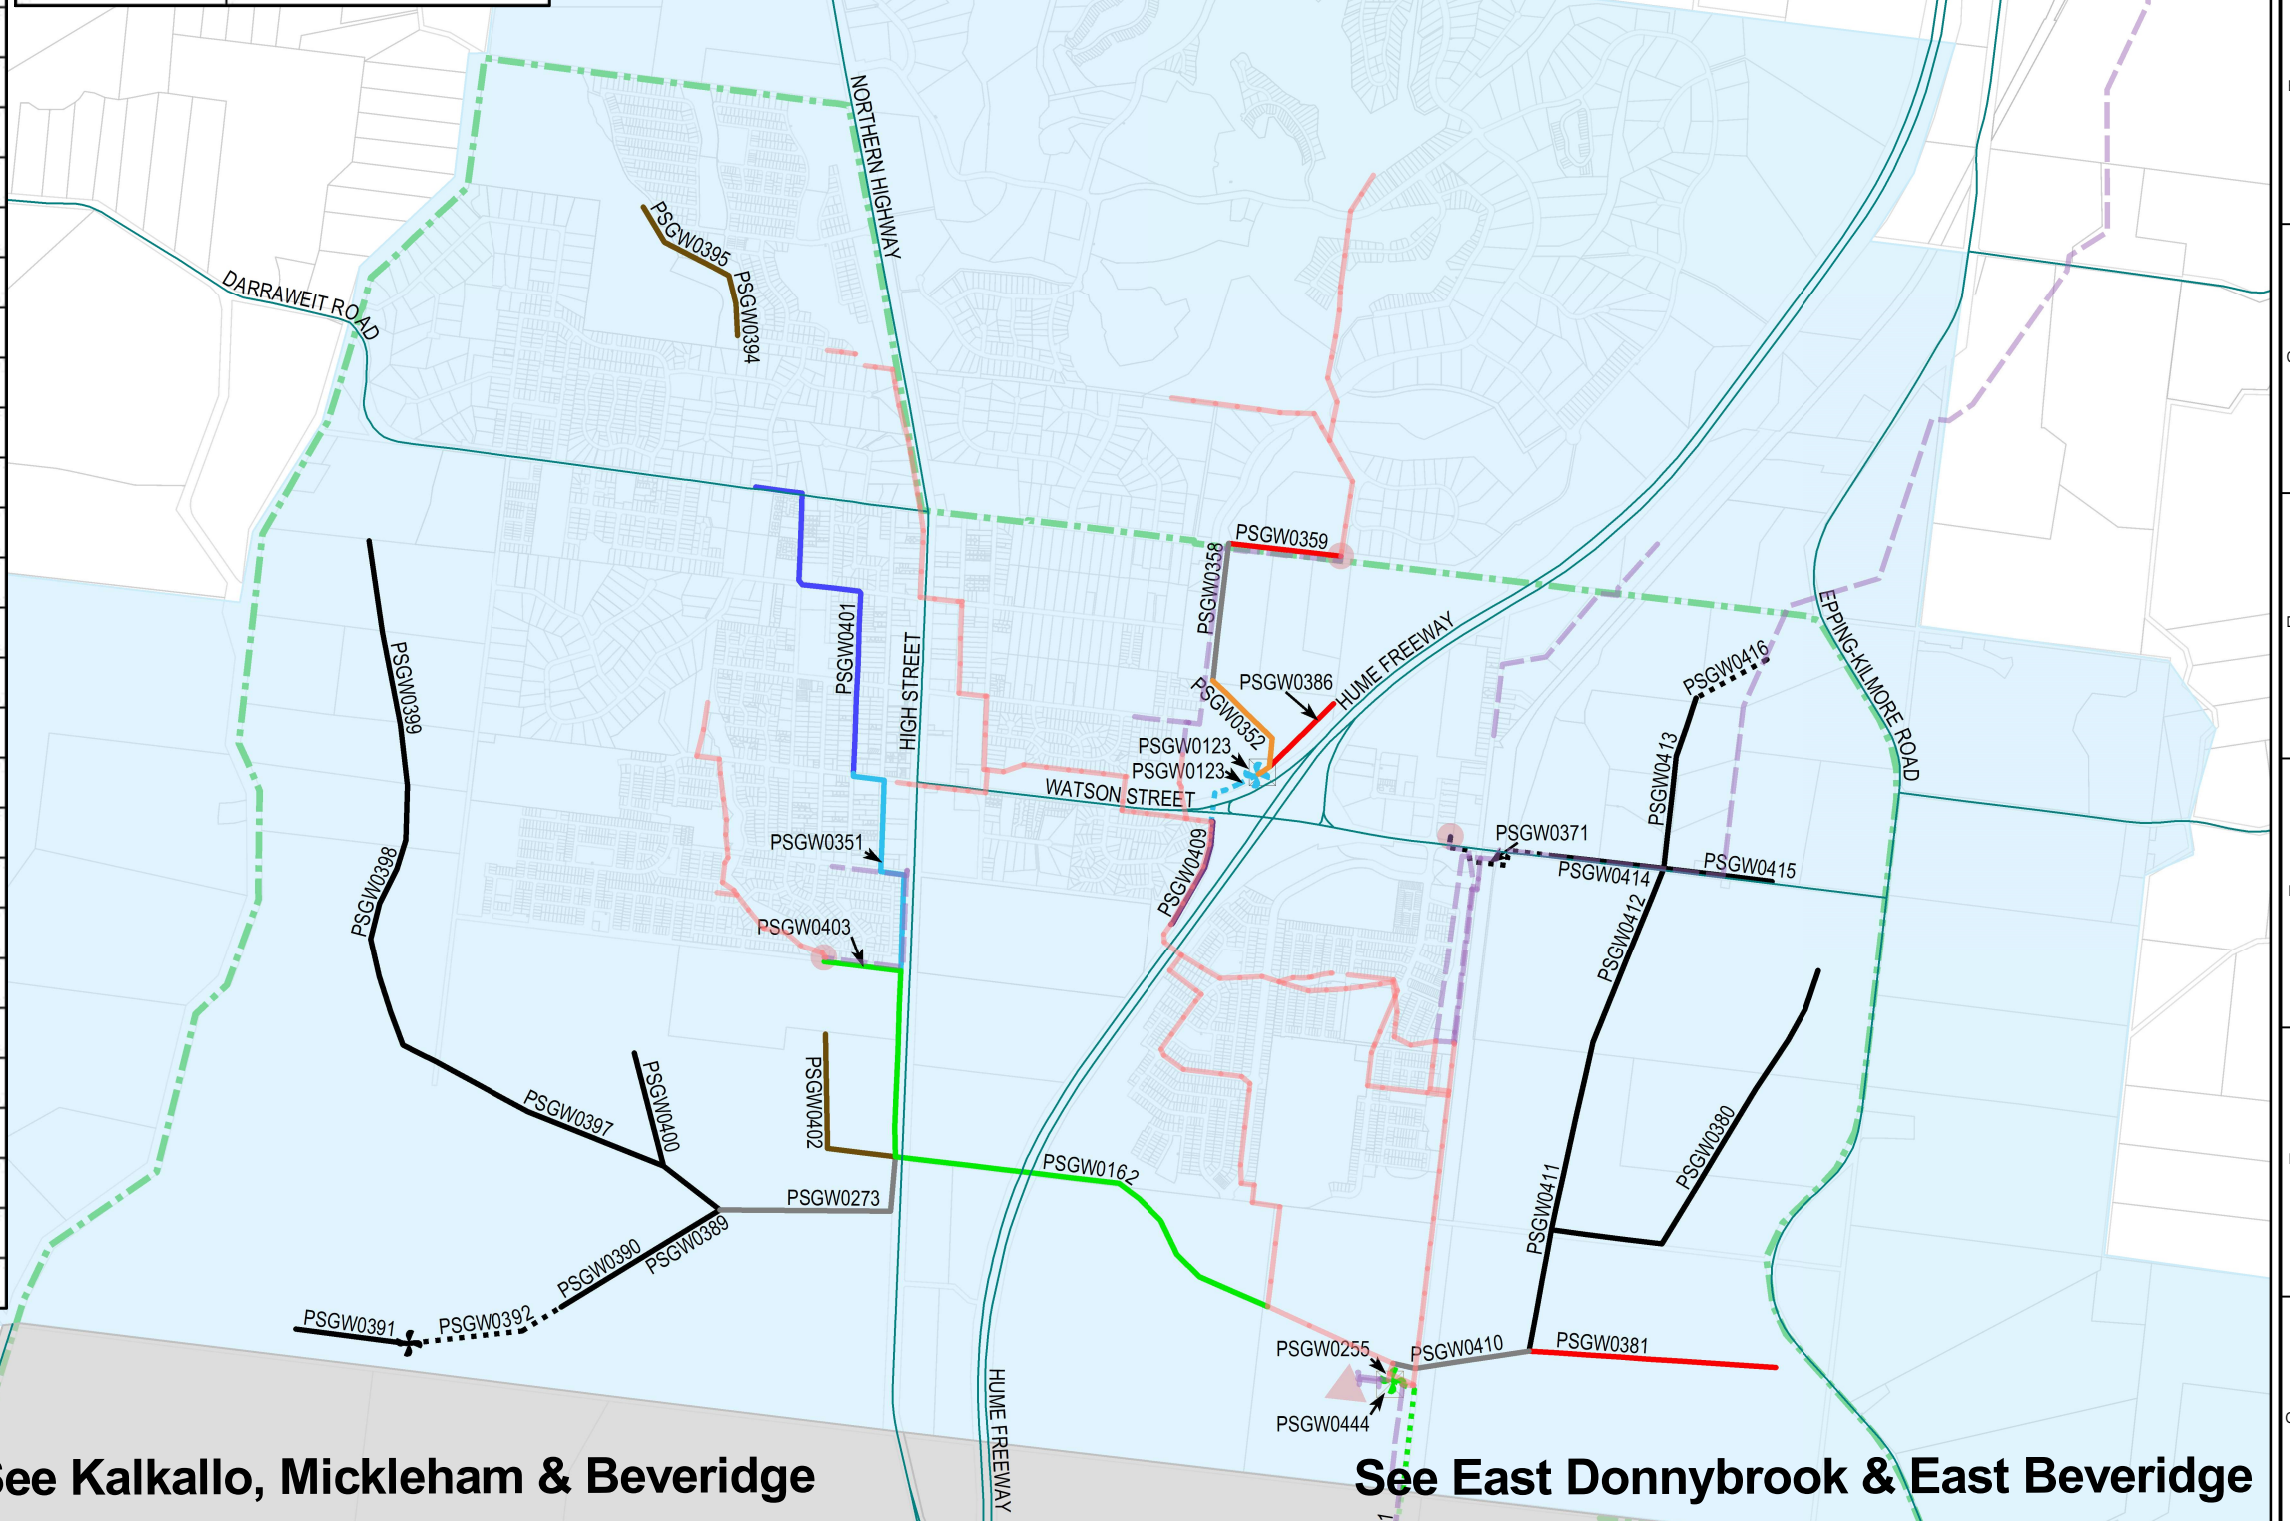



















PRIMAVERA_ID	NAME
PSGW0123	Queen St Rising Main
PSGW0162	Taylors Creek BS - Stage 2
PSGW0273	Strathaird Creek BS - Stage 1
PSGW0351	Taylors Creek BS - Stage 3
PSGW0352	Mittagong Creek BS - Stage 1
PSGW0358	Mittagong Creek BS - Stage 2
PSGW0359	Mittagong Creek BS - Stage 3
PSGW0371	Divert SPS702 Rising Main Discharge Point
PSGW0380	Epping-Kilmore Rd BS
PSGW0381	Hadfield Road East BS
PSGW0386	Mittagong Creek East BS
PSGW0389	Rowes Lane BS - Stage 1
PSGW0390	Rowes Lane BS - Stage 2
PSGW0391	Rowes Lane BS - Stage 3
PSGW0392	Rowes Lane Rising Main
PSGW0394	Spring Ridge BS - Stage 1
PSGW0395	Spring Ridge BS - Stage 2
PSGW0397	Strathaird Creek BS - Stage 2
PSGW0398	Strathaird Creek BS - Stage 3
PSGW0399	Strathaird Creek BS - Stage 4
PSGW0400	Strathaird Creek North BS
PSGW0401	Taylors Creek BS - Stage 4
PSGW0402	Taylors Creek West BS
PSGW0403	Taylors Lane BS
PSGW0409	Wallan Branch Sewer Duplication
PSGW0410	Wallan East BS - Stage 1
PSGW0411	Wallan East BS - Stage 2
PSGW0412	Wallan East BS - Stage 3
PSGW0413	Wallan East BS - Stage 4
PSGW0414	Wallan-Whittlesea Rd BS - Stage 1
PSGW0415	Wallan-Whittlesea Rd BS - Stage 2

PRIMAVERA_ID	NAME
PSGW0388	Queen St SFC
PSGW0444	Wallan SFC

PRIMAVERA_ID	NAME
PSGW0123	Queen St SPS
PSGW0255	Wallan STP Overflow SPS



	Existing SFC		Existing RM		Mid 2022		Mid 2026*		Planned SPS
	Existing SPS		Mid 2019		Mid 2023		Mid 2027*		Planned STP
	Existing STP		Mid 2020		Mid 2024*		Post 2027*		Wallan SCAP
	Existing Branch		Mid 2021		Mid 2025*		Planned SFC		UGB

* Subject to ESC water pricing review

Sewer Growth Planning - Wallan SCAP

Wallan Planned Sewer Assets

This plan provides the timing for YVW sewerage assets to service future developments, as at May 2018. Timing is regularly reviewed to ensure the most efficient servicing and therefore is subject to change. Delivery dates cannot be considered fixed until formally reconfirmed in writing by YVW.