


22m Proposed Cross section

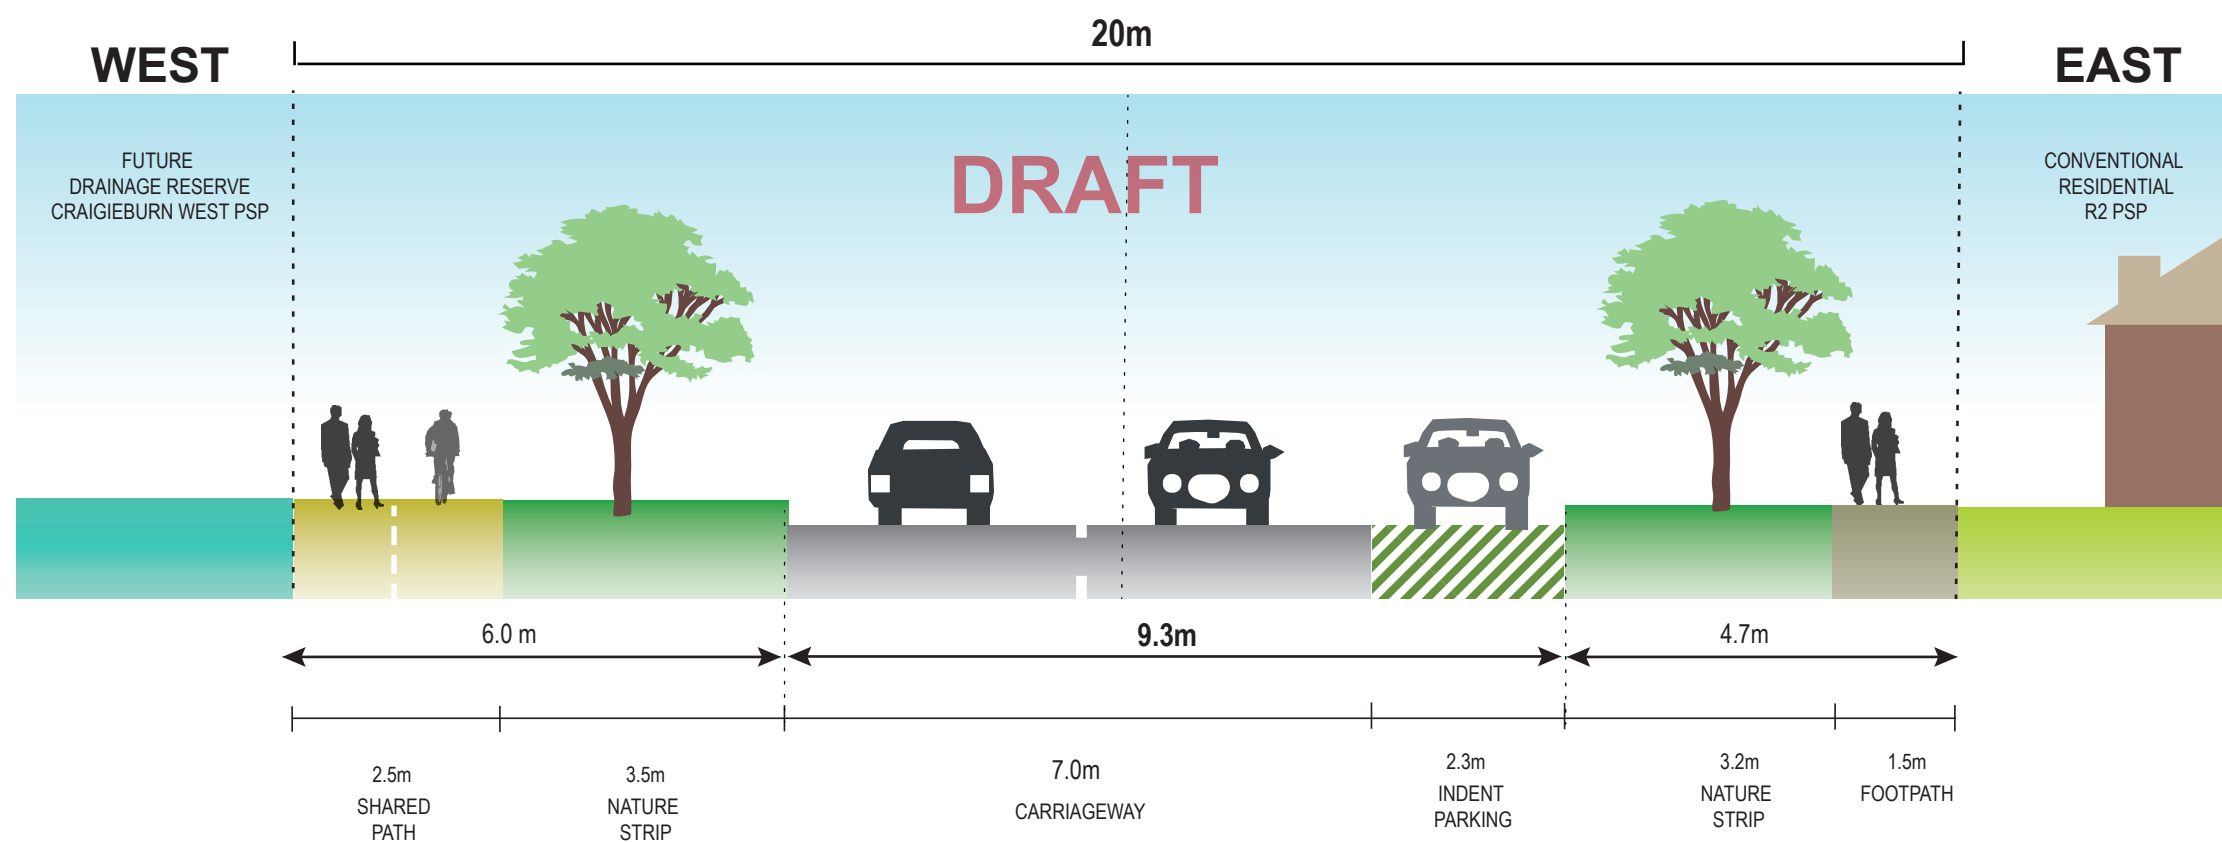

20m Proposed Cross section adjoining drainage reserve

Whites Lane - Craigieburn Road to Olivers Lane - **DRAFT**
Local Access Street - Level 2 with Shared Path (20 - 22m)