



REFER TO DRAWING C107 FOR CONTINUATION

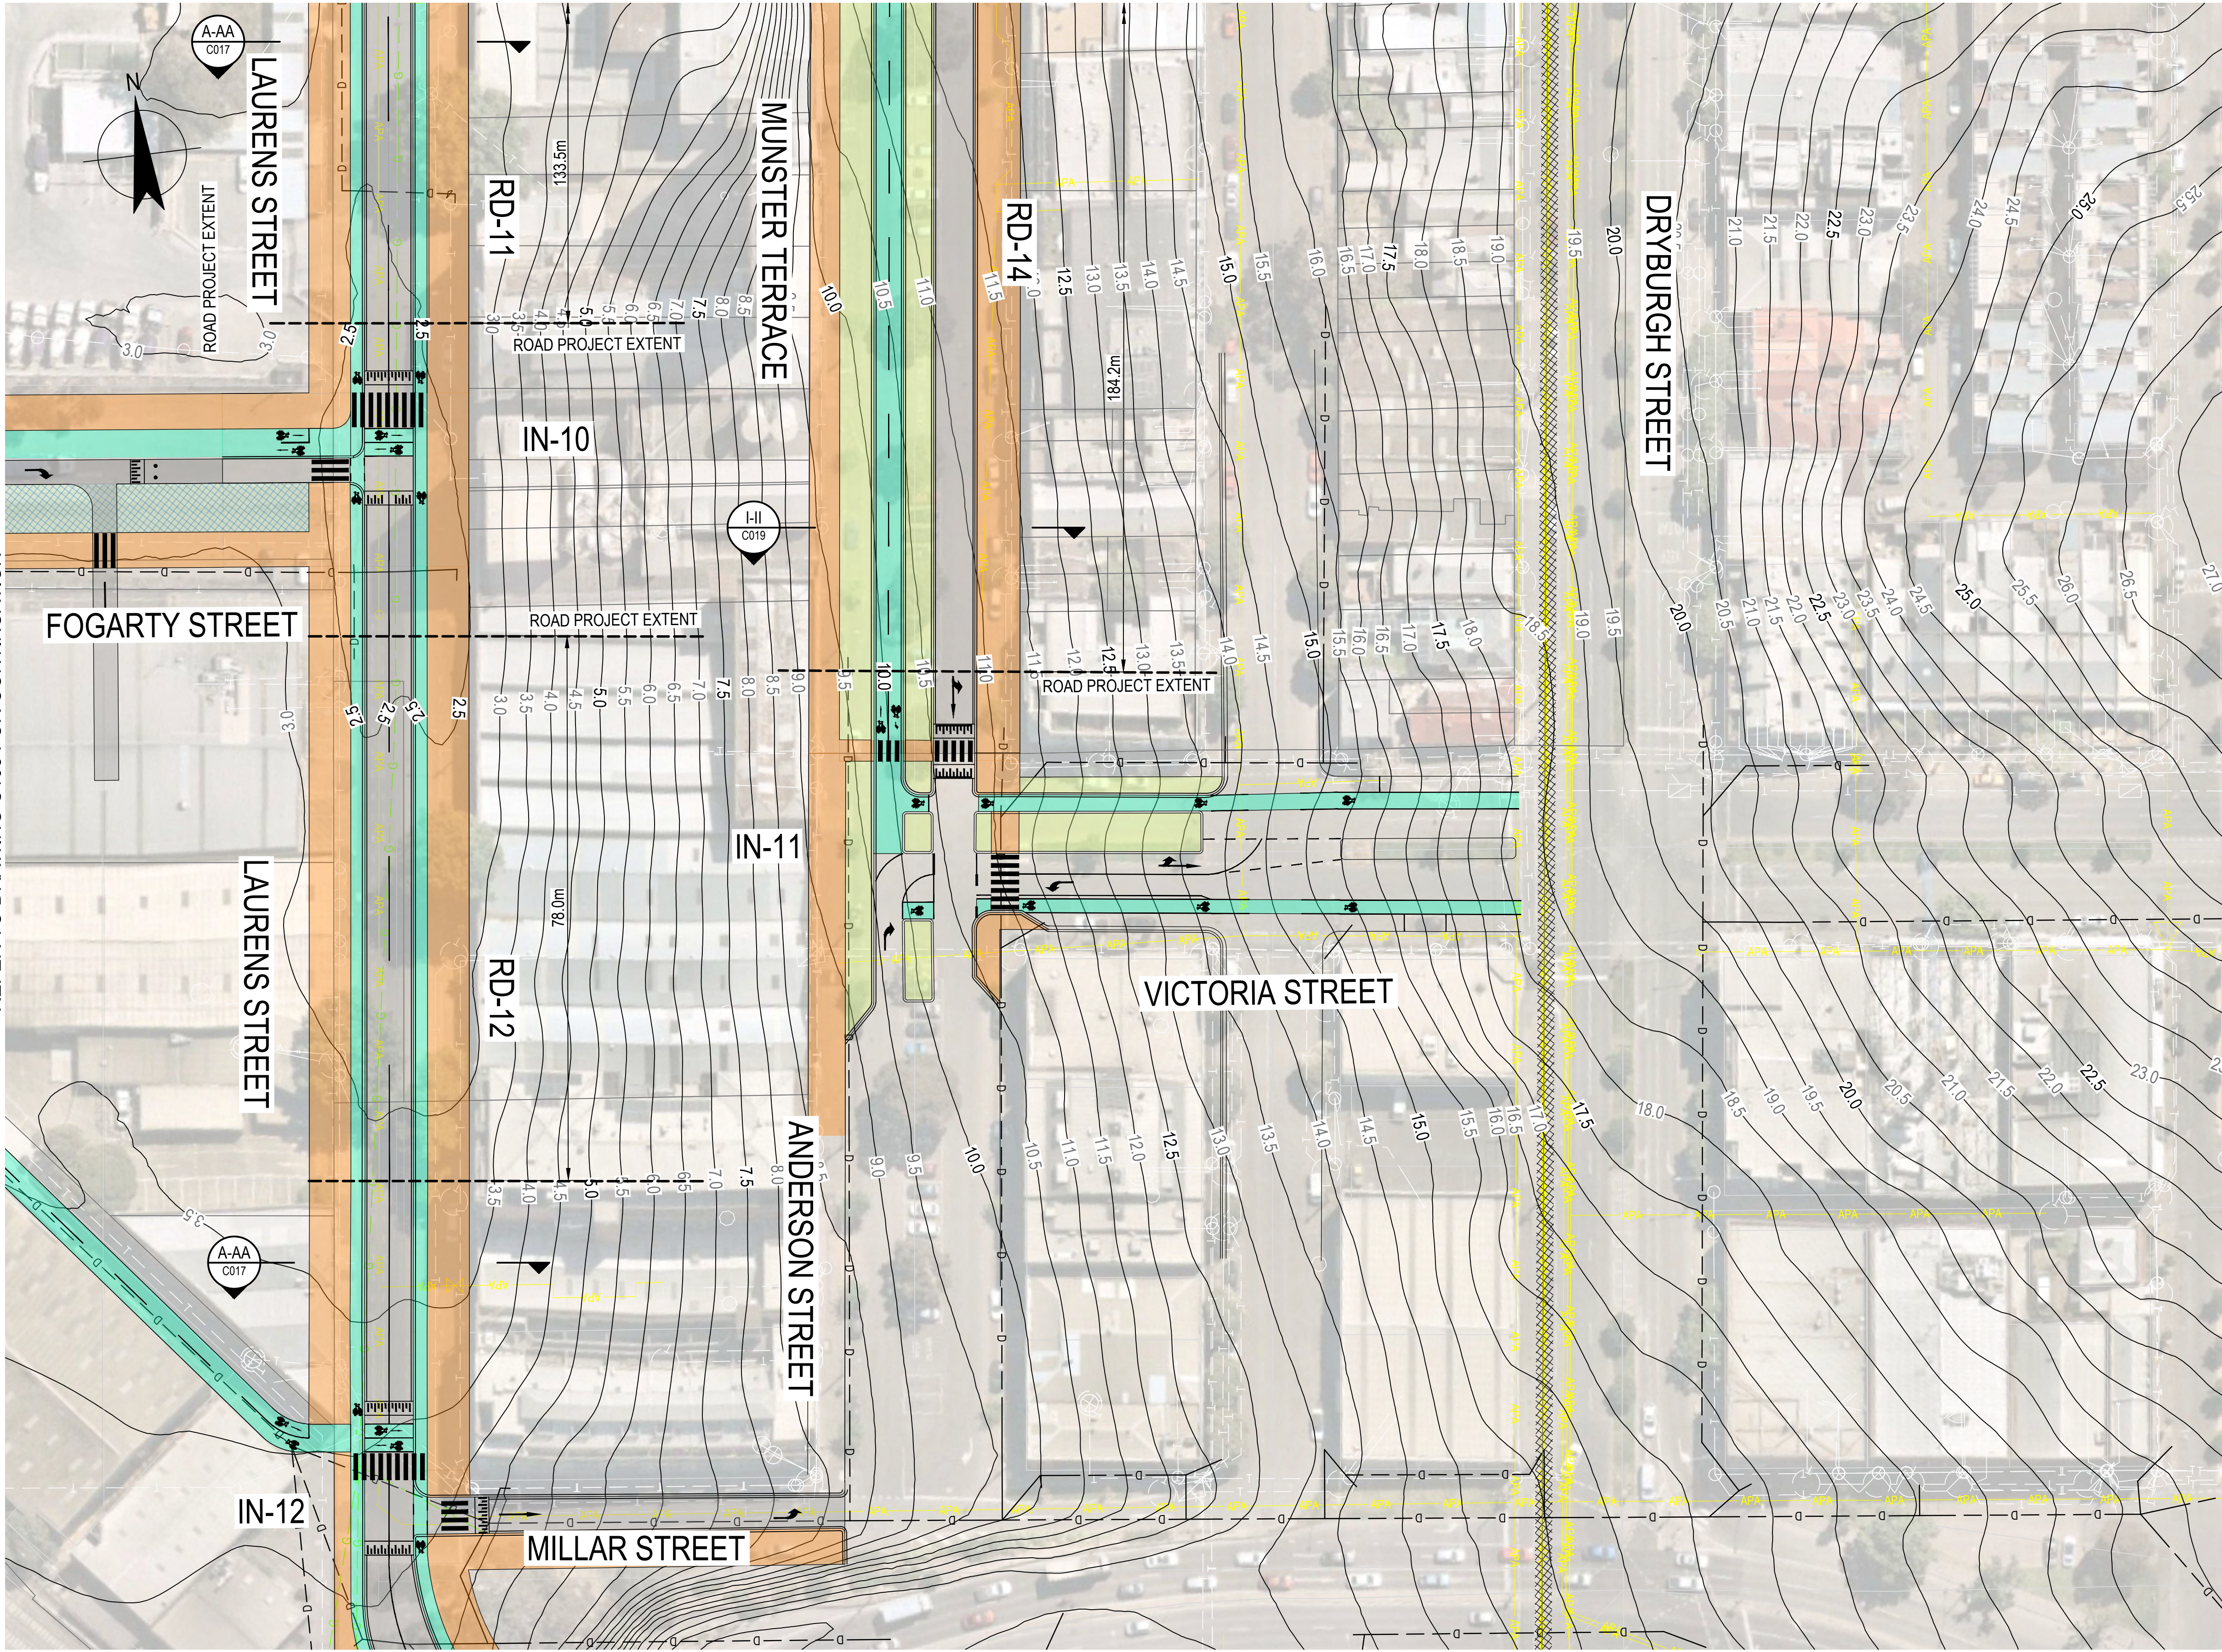

- LEGEND:**
- PROJECT BOUNDARY
  - ROAD PROJECT EXTENT
  - PEDESTRIAN PATH
  - BIKE PATH
  - BUFFER/KERB
  - ROAD PAVEMENT
  - VEGETATION
  - CLOUDBURST STORAGE
  - GAS TRANSMISSION MAIN PROTECTION

**EXISTING SERVICES**

- APA ASSETS
- AUSNET ASSETS
- AGL ASSETS
- CITY OF MELBOURNE - GRAVITY
- CITY OF MELBOURNE - PRESSURE
- MELBOURNE WATER - GRAVITY
- MELBOURNE WATER - PRESSURE
- DRAINAGE
- SEWERAGE
- SUPERLOOP ASSETS
- CITY WEST WATER - SEWER
- CITY WEST WATER - WATER
- CITY WEST WATER - TRANSMISSION MAIN

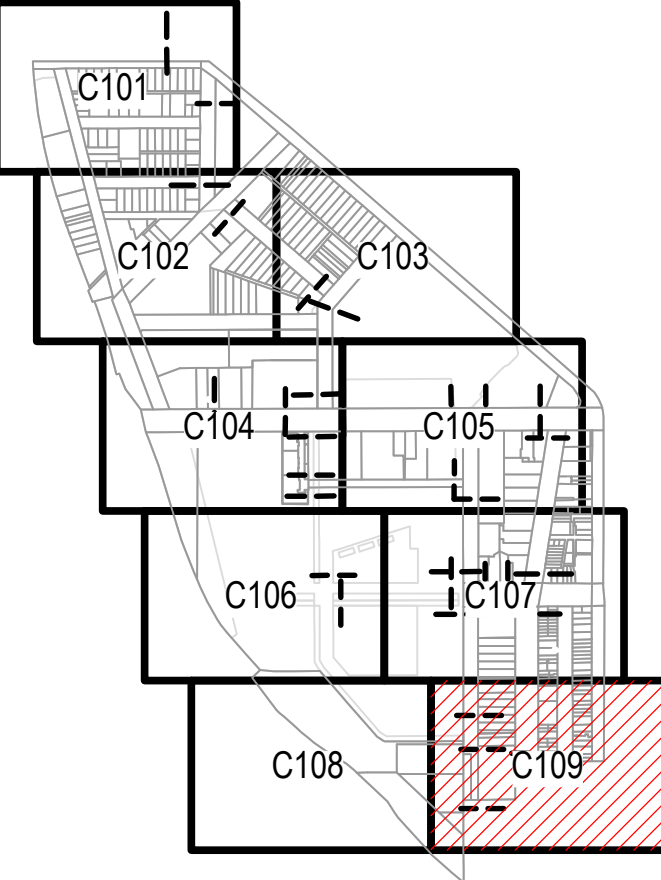

KEYPLAN  
SCALE 1:10000

**PRELIMINARY**

C				REVIS	ISSUE	JB	LM	MW	19.04.21
B				REVIS	ISSUE	JB	LM	MW	04.03.21
A				PRELIMINARY	ISSUE	JB	LM	MW	04.02.21
No	Revision	Note: * Indicates signatures on original issue of drawing or last revision of drawing			Drawn	Job Manager	Project Director	Date	

0 5 10 15 20 25m

SCALE 1:500 AT ORIGINAL SIZE

0 100 200 300 400 500m

SCALE 1:10,000 AT ORIGINAL SIZE

Level 9, 180 Lonsdale Street,  
Melbourne VIC 3000 Australia  
T 61 3 8687 8000 F 61 3 8687 8111  
E mel@mail@ghd.com.au W www.ghd.com

DO NOT SCALE

Conditions of Use.  
This document may only be used by GHD's client (and any other person who GHD has agreed can use this document) for the purpose for which it was prepared and must not be used by any other person or for any other purpose.

Drawn J. BUSTAMANTE

Designer D. EWERT

Drafting Check

Design Check

Approved (Project Director)

Date

Scale 1:500

This Drawing must not be used for Construction unless signed as Approved

Client VICTORIA PLANNING AUTHORITY

Project ARDEN PUBLIC SPACES

Title ROAD LAYOUT PLAN

Sheet 9 OF 9

Original Size

Drawing No: 12544116-C109


Rev: C

Plot Date: 29 April 2021 - 1:43 PM

Plotted by: Bill Ypelan


Cad File No: C:\12d\ISW\data\IP-00-12D-001\31-12544116 - Arden Public Spaces Design and Costs\_1220\CADD\Drawings\CIVIL\31-12544116-C101\_C109.dwg



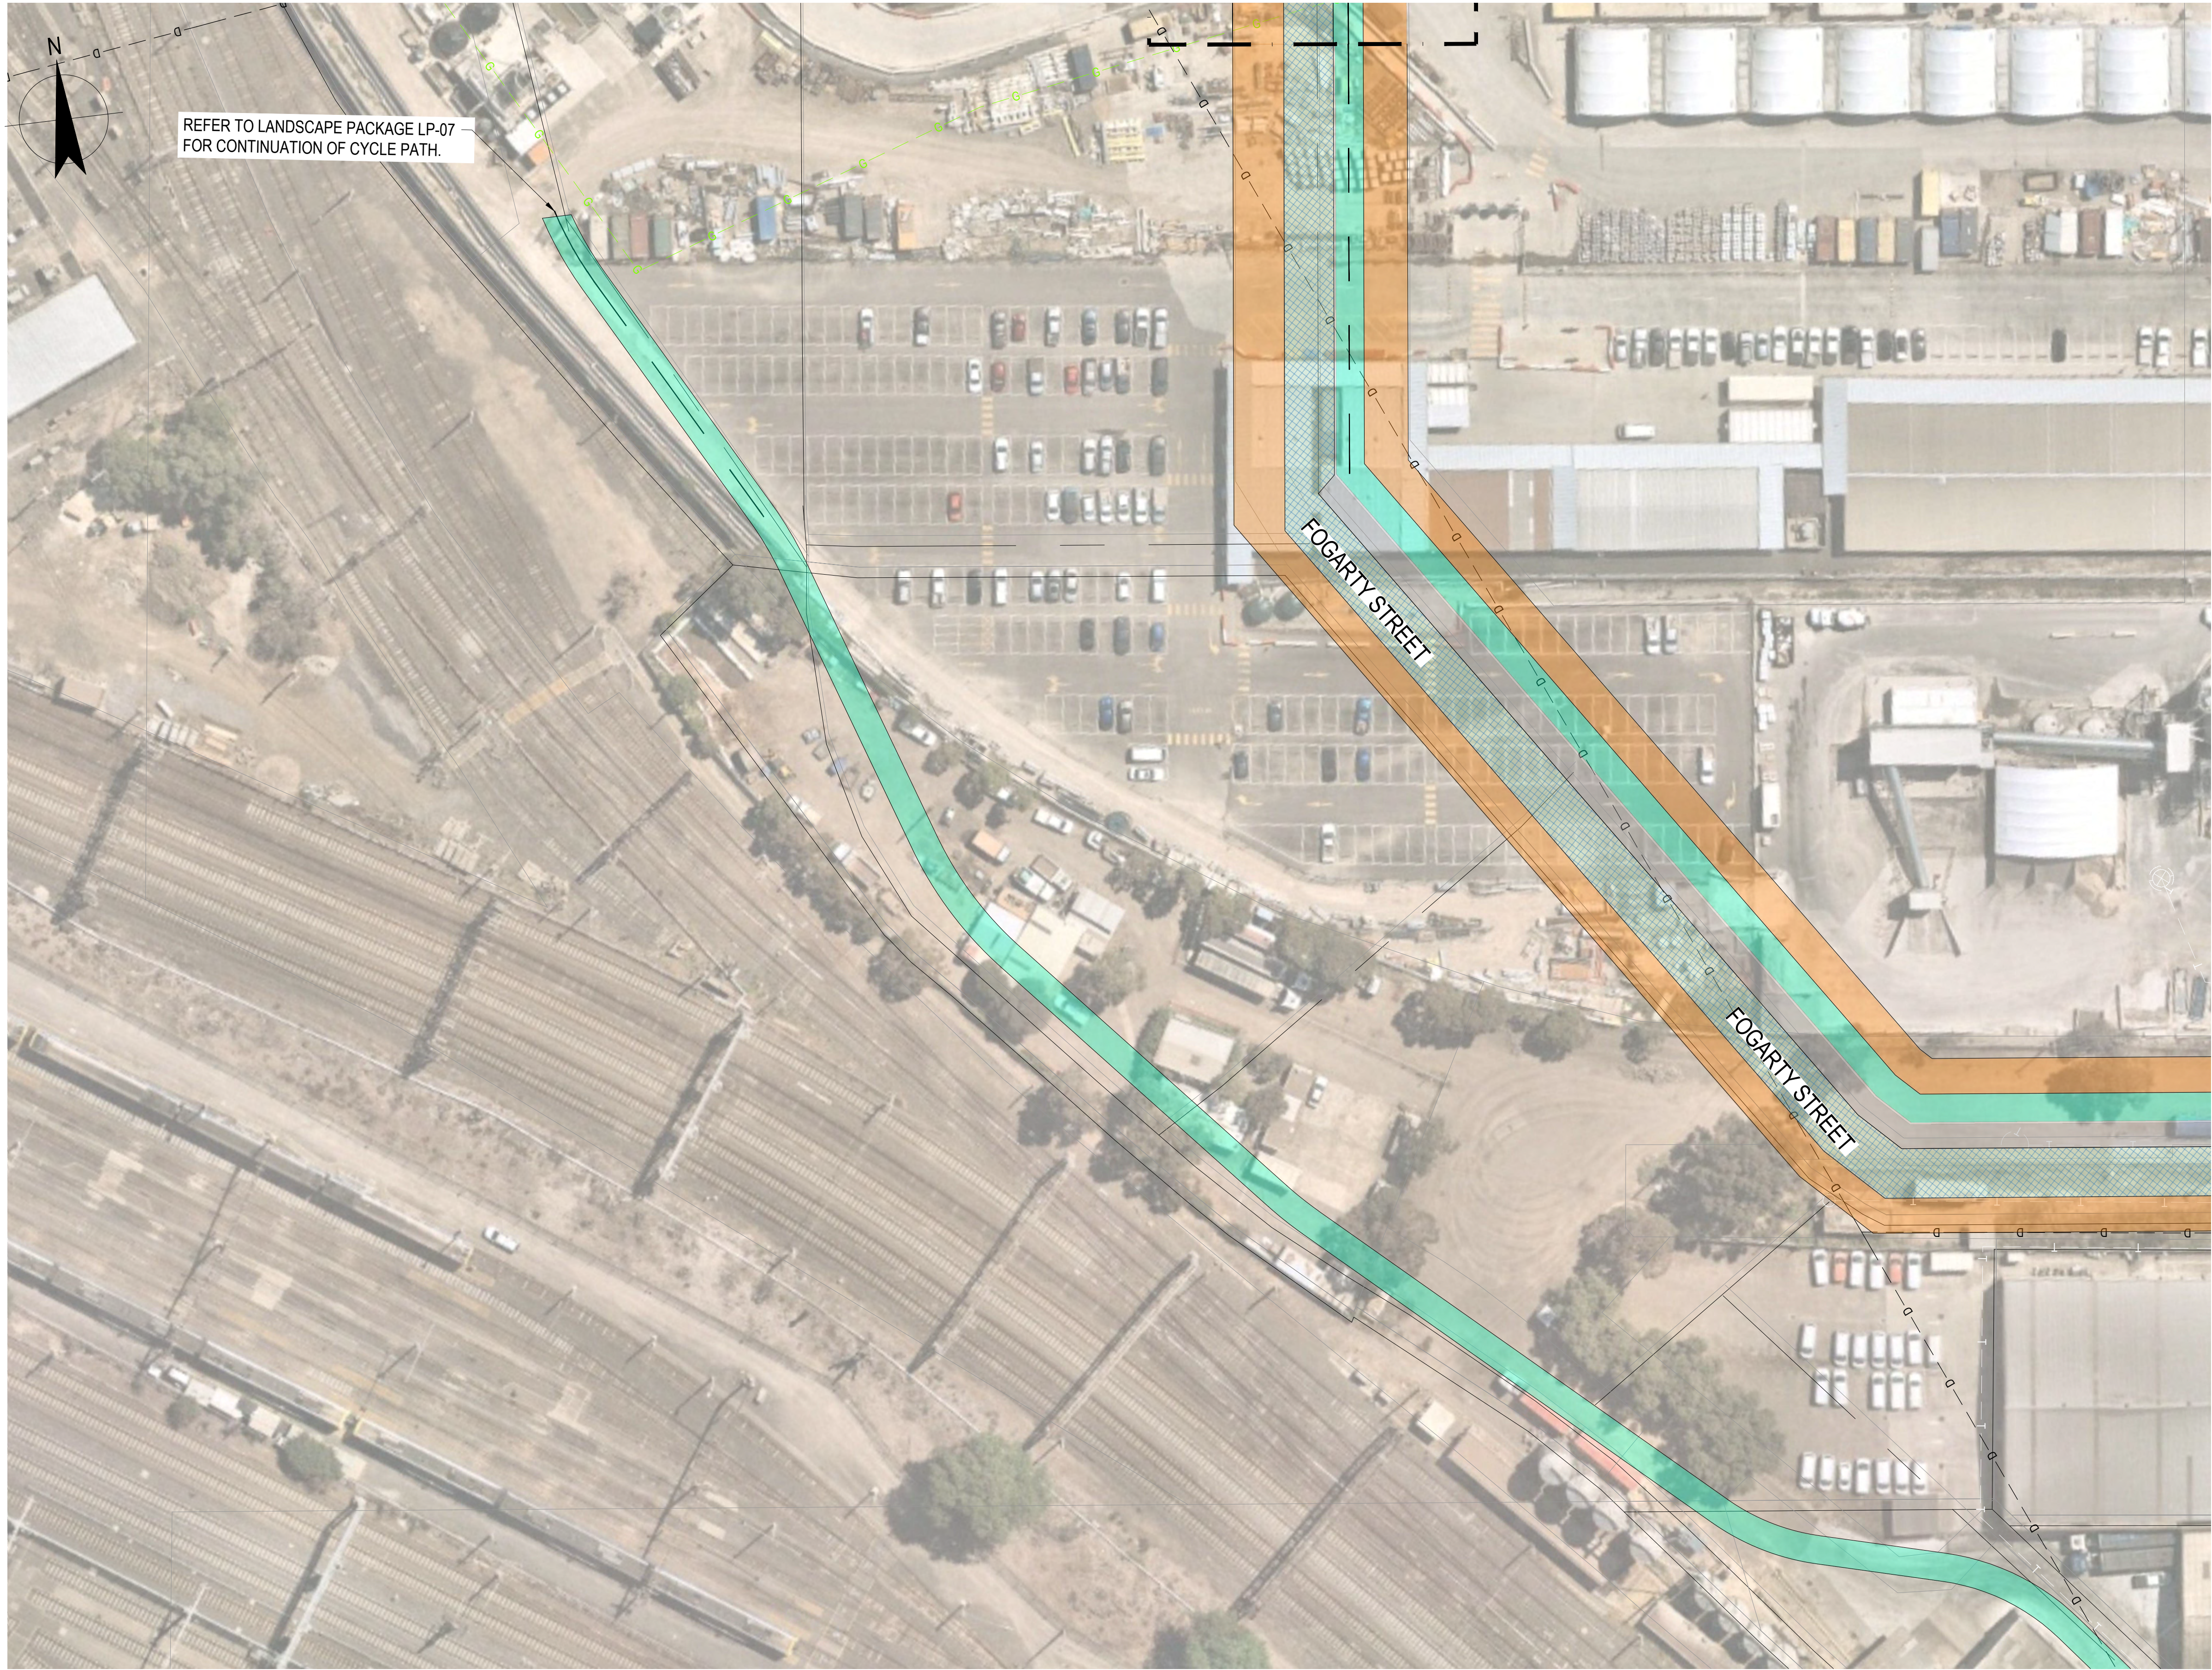

- LEGEND:
- PROJECT BOUNDARY
  - PEDESTRIAN PATH
  - BIKE PATH
  - BUFFER/KERB
  - CAR PARKING
  - CLOUDBURST STORAGE

FOR CONTINUATION REFER TO DRG. 12544 116-C305

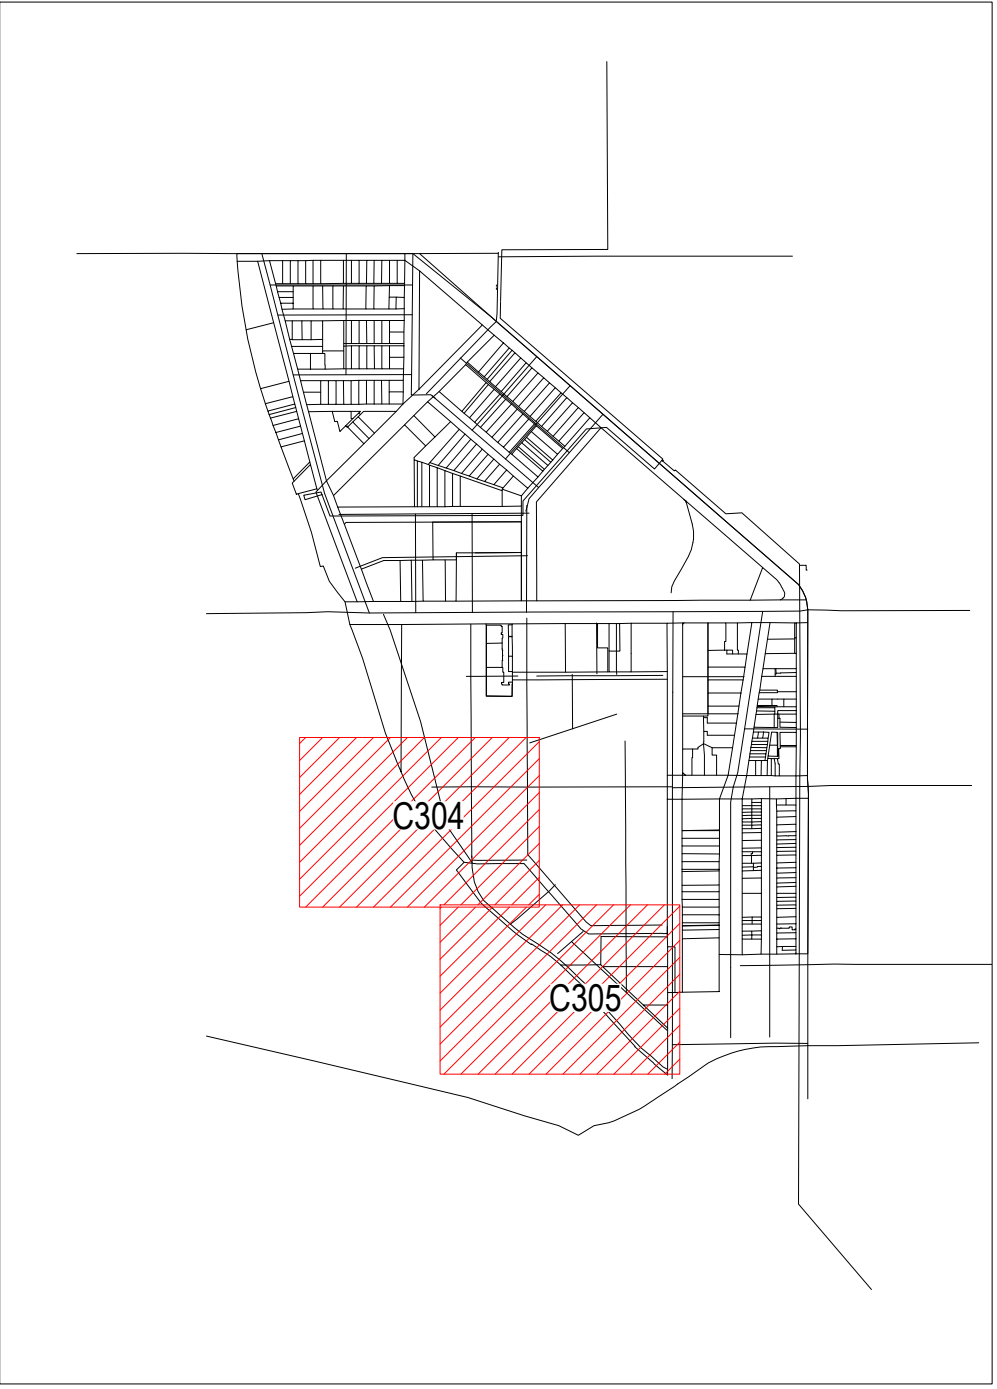


SCALE 1:10000

SCALE 1:500

PRELIMINARY

A		PRELIMINARY ISSUE	JB	LM	MW	29.06.21
No	Revision	Note: * indicates signatures on original issue of drawing or last revision of drawing	Drawn	Job Manager	Project Director	Date

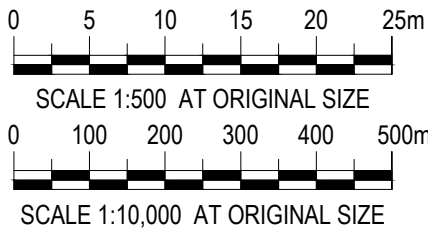

Level 9, 180 Lonsdale Street,  
Melbourne VIC 3000 Australia  
T 61 3 8687 8000 F 61 3 8687 8111  
E melmail@ghd.com.au W www.ghd.com

DO NOT SCALE

Conditions of Use.  
This document may only be used by  
GHD's client (and any other person who  
GHD has agreed can use this document)  
for the purpose for which it was prepared  
and must not be used by any other  
person or for any other purpose.

Drawn	A.PHAM	Designer	A.PHAM
Drafting Check		Design Check	
Approved (Project Director)		Date	
Scale	1:2500	This Drawing must not be used for Construction unless signed as Approved	


Client **VICTORIA PLANNING AUTHORITY**  
Project **ARDEN PUBLIC SPACES**  
Title **CC-02**  
**SHEET 1 OF 2**

Original Size **A1** Drawing No: **12544116-C304**



Rev: A



FOR CONTINUATION REFER TO DRG. 12544116-C304

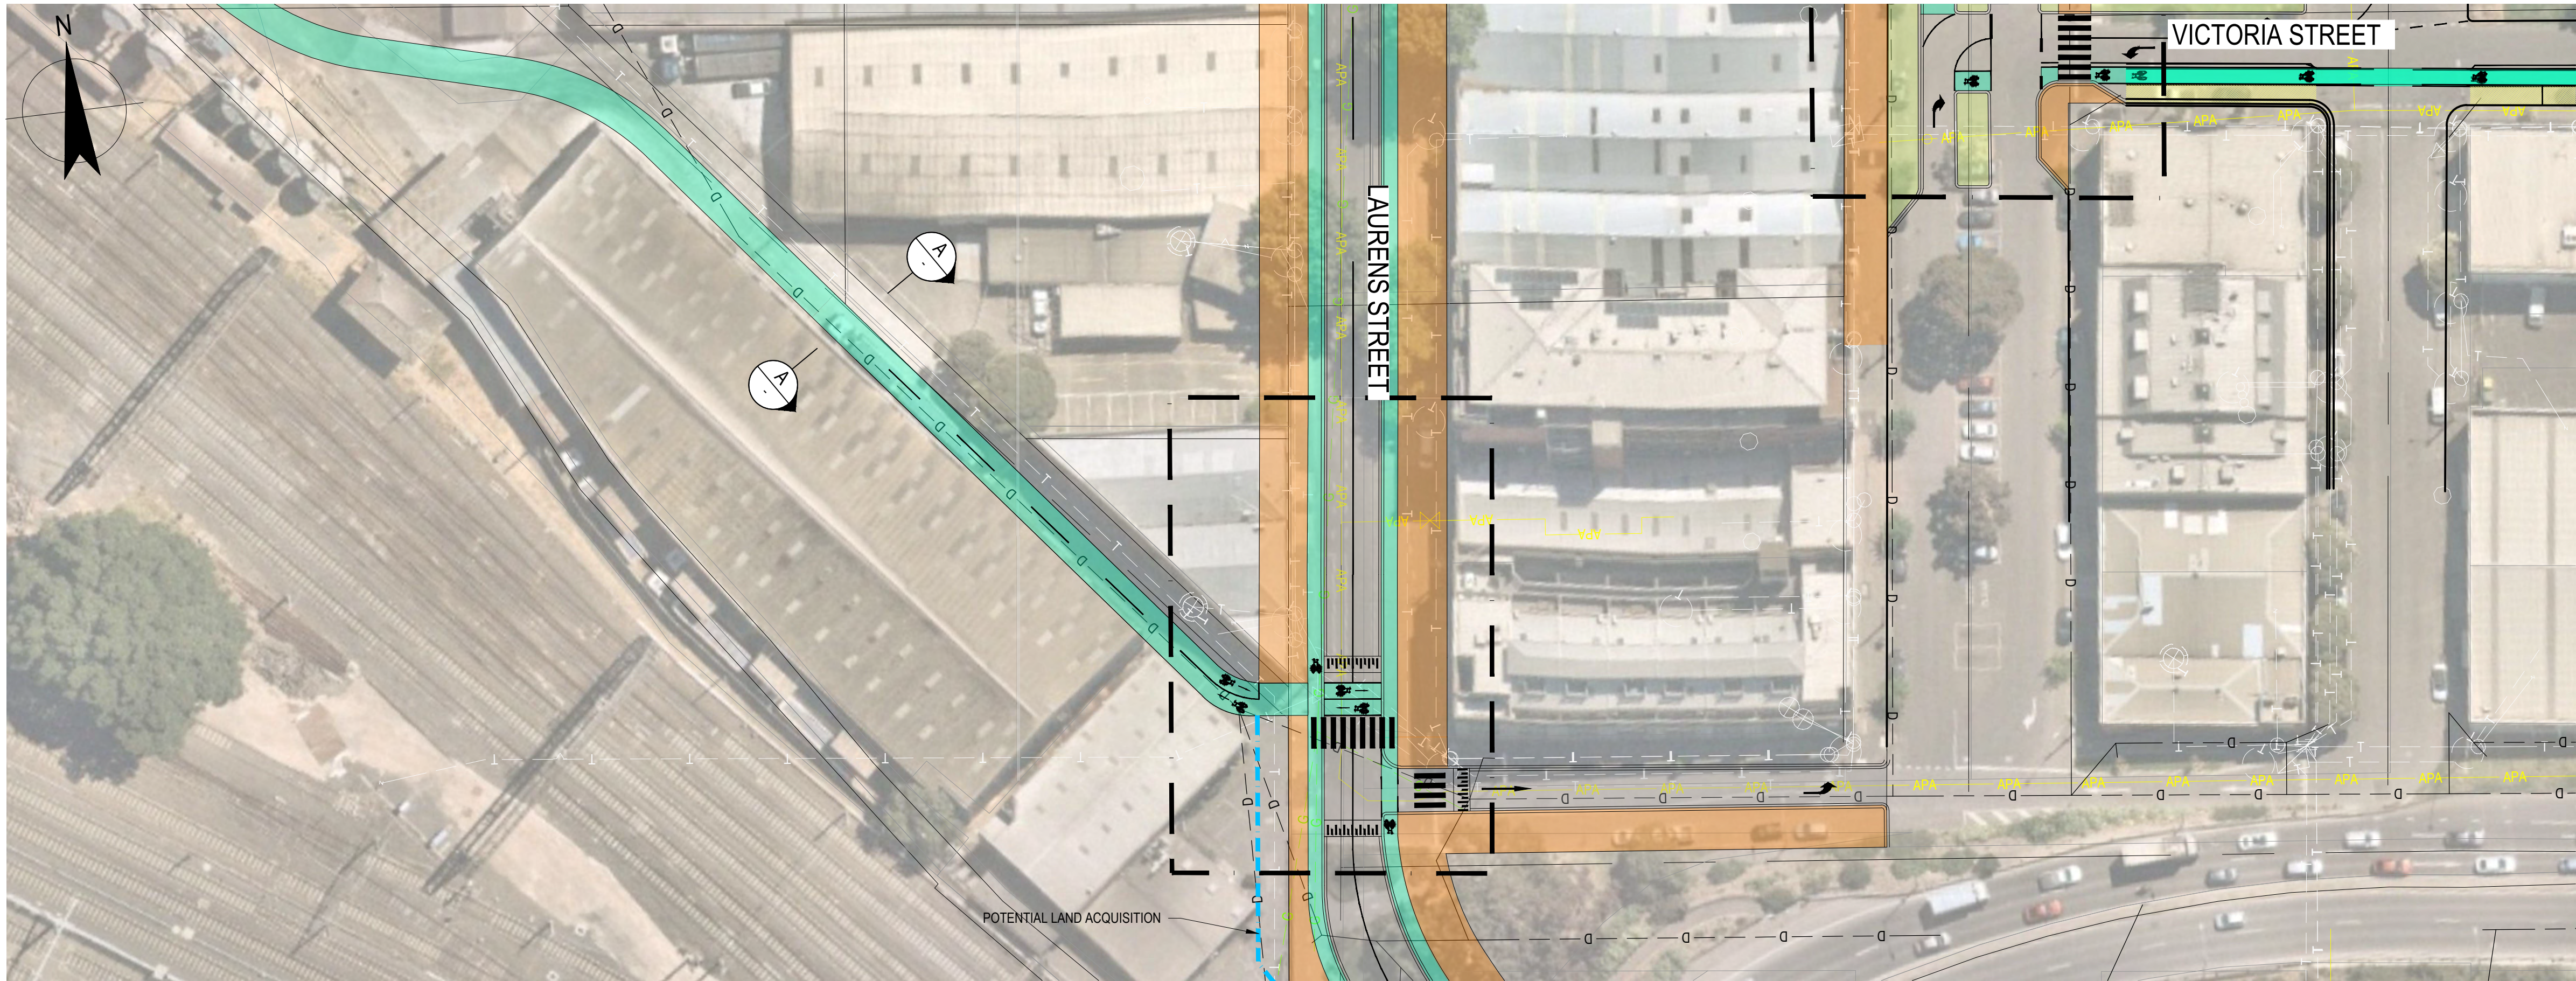

SCALE 1:500

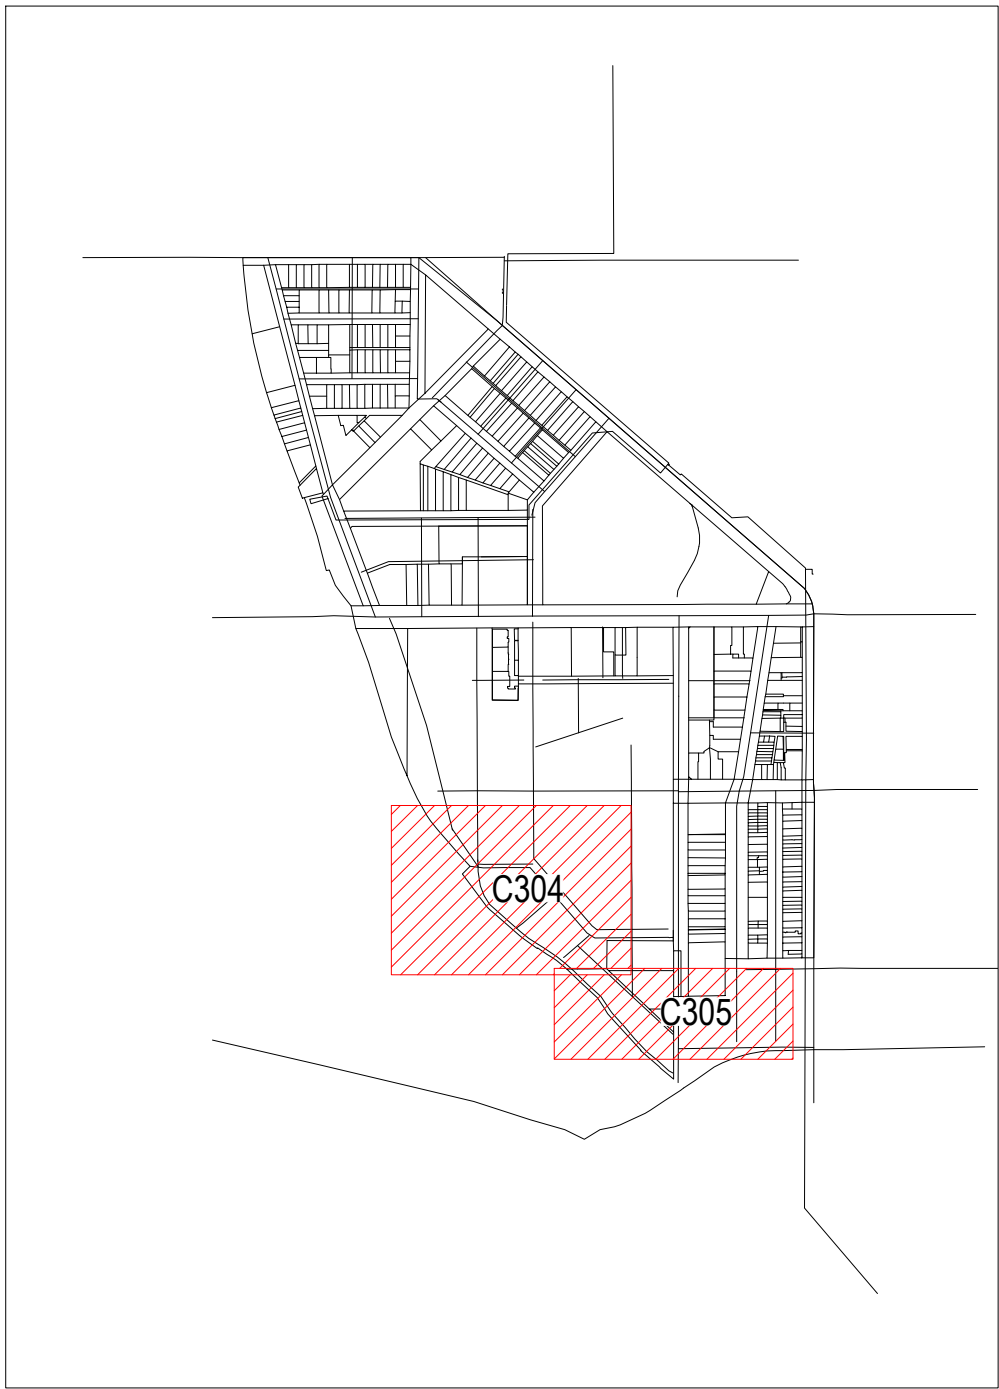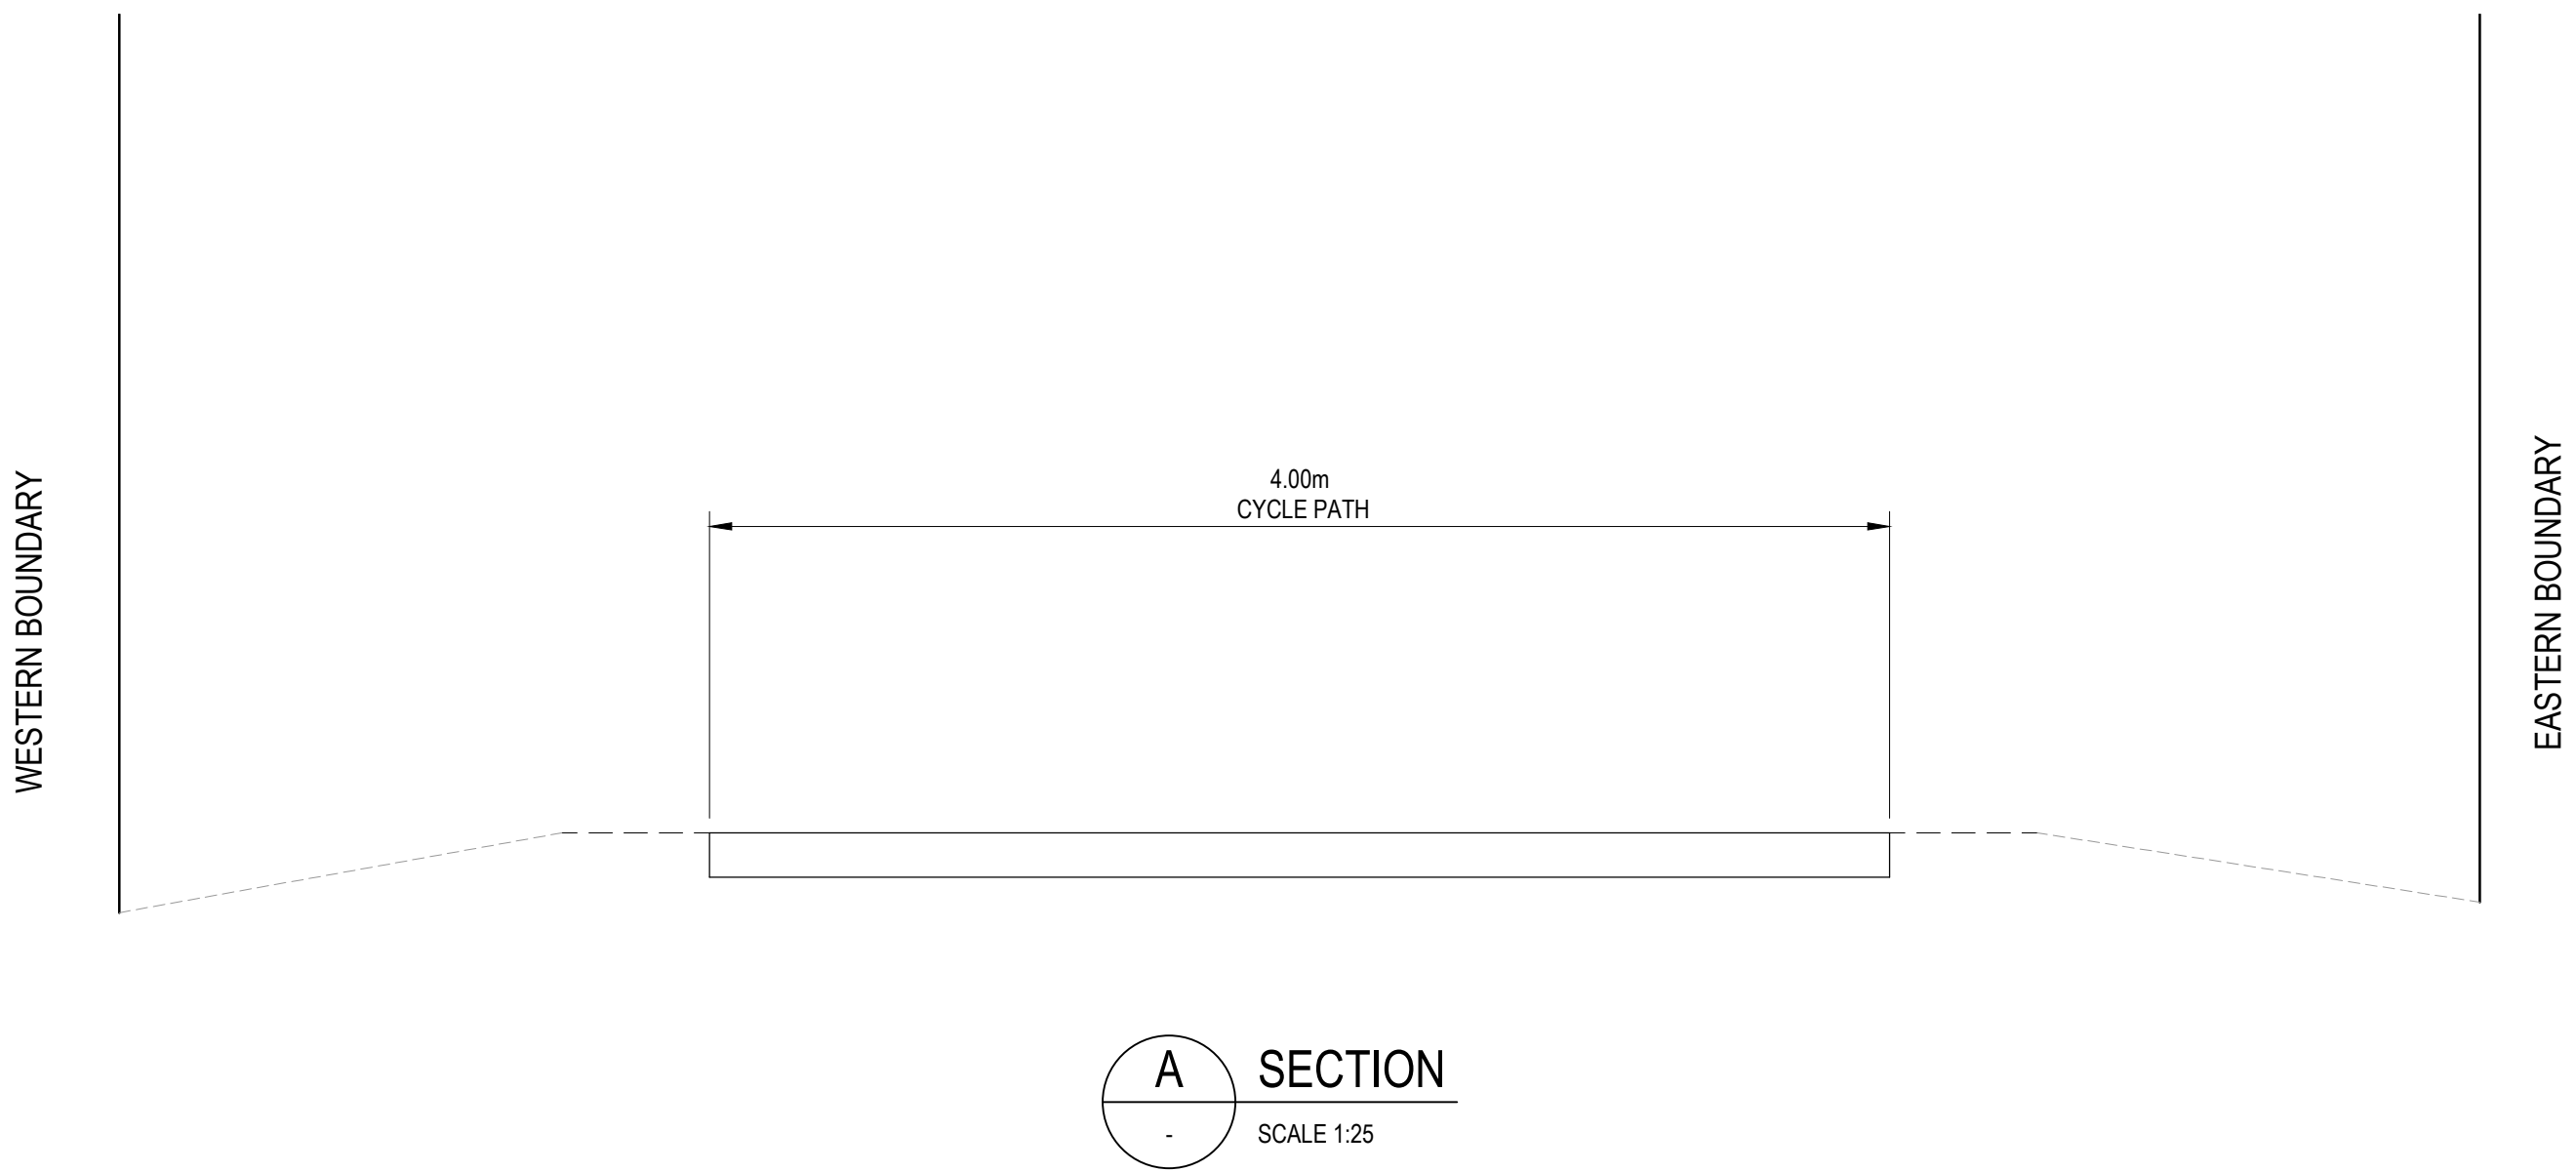

SCALE 1:10000

PRELIMINARY

A	PRELIMINARY ISSUE	JB	LM	MW	29.06.21
No	Revision	Note: * indicates signatures on original issue of drawing or last revision of drawing	Drawn	Job Manager	Project Director

Plot Date: 8 July 2021 - 3:35 PM

Plotted by: Matt Wootten

Cad File No: C:\12d\SW\data\P-00-12D-001\31-12544116 - Arden Public Spaces Design and Costs\_1220\CADD\Drawings\CIVIL\CYCLE AND PED PROJECTS\31-12544116-C301-C307.dwg



Level 9, 180 Lonsdale Street,  
Melbourne VIC 3000 Australia  
T 61 3 8687 8000 F 61 3 8687 8111  
E melmail@ghd.com.au W www.ghd.com

DO NOT SCALE

Conditions of Use.  
This document may only be used by  
GHD's client (and any other person who  
GHD has agreed can use this document)  
for the purpose for which it was prepared  
and must not be used by any other  
person or for any other purpose.

Drawn A.PHAM  
Drafting Check  
Approved (Project Director)  
Date

Designer A.PHAM  
Design Check

Scale 1:2500

This Drawing must not be  
used for Construction unless  
signed as Approved

Client VICTORIA PLANNING AUTHORITY  
Project ARDEN PUBLIC SPACES  
Title CC-02  
SHEET 2 OF 2

Original Size A1 Drawing No: 12544116-C305


Rev: A








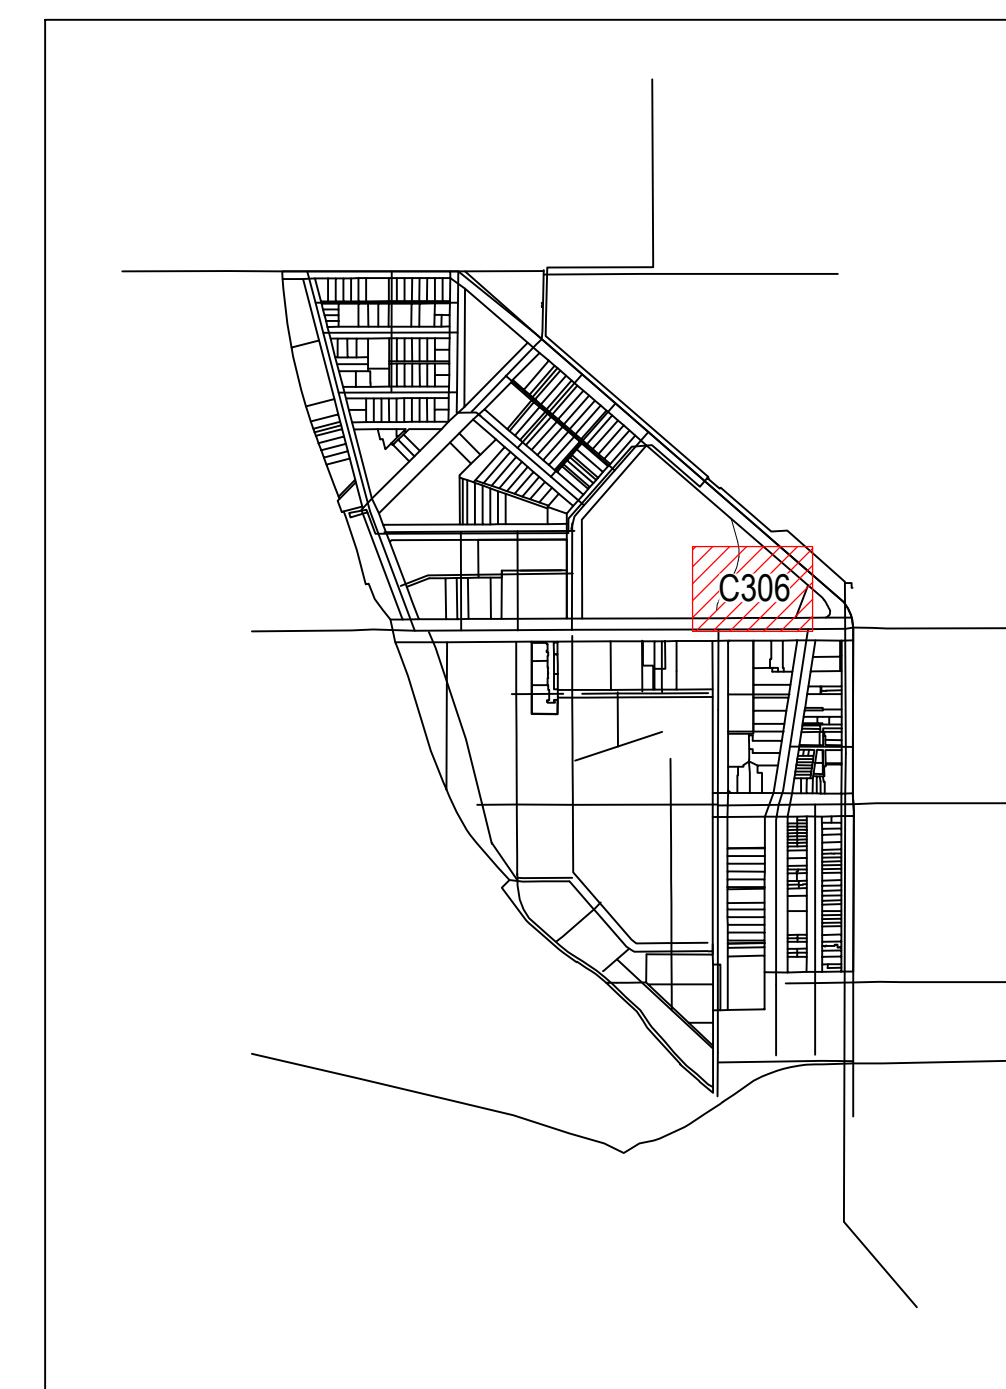

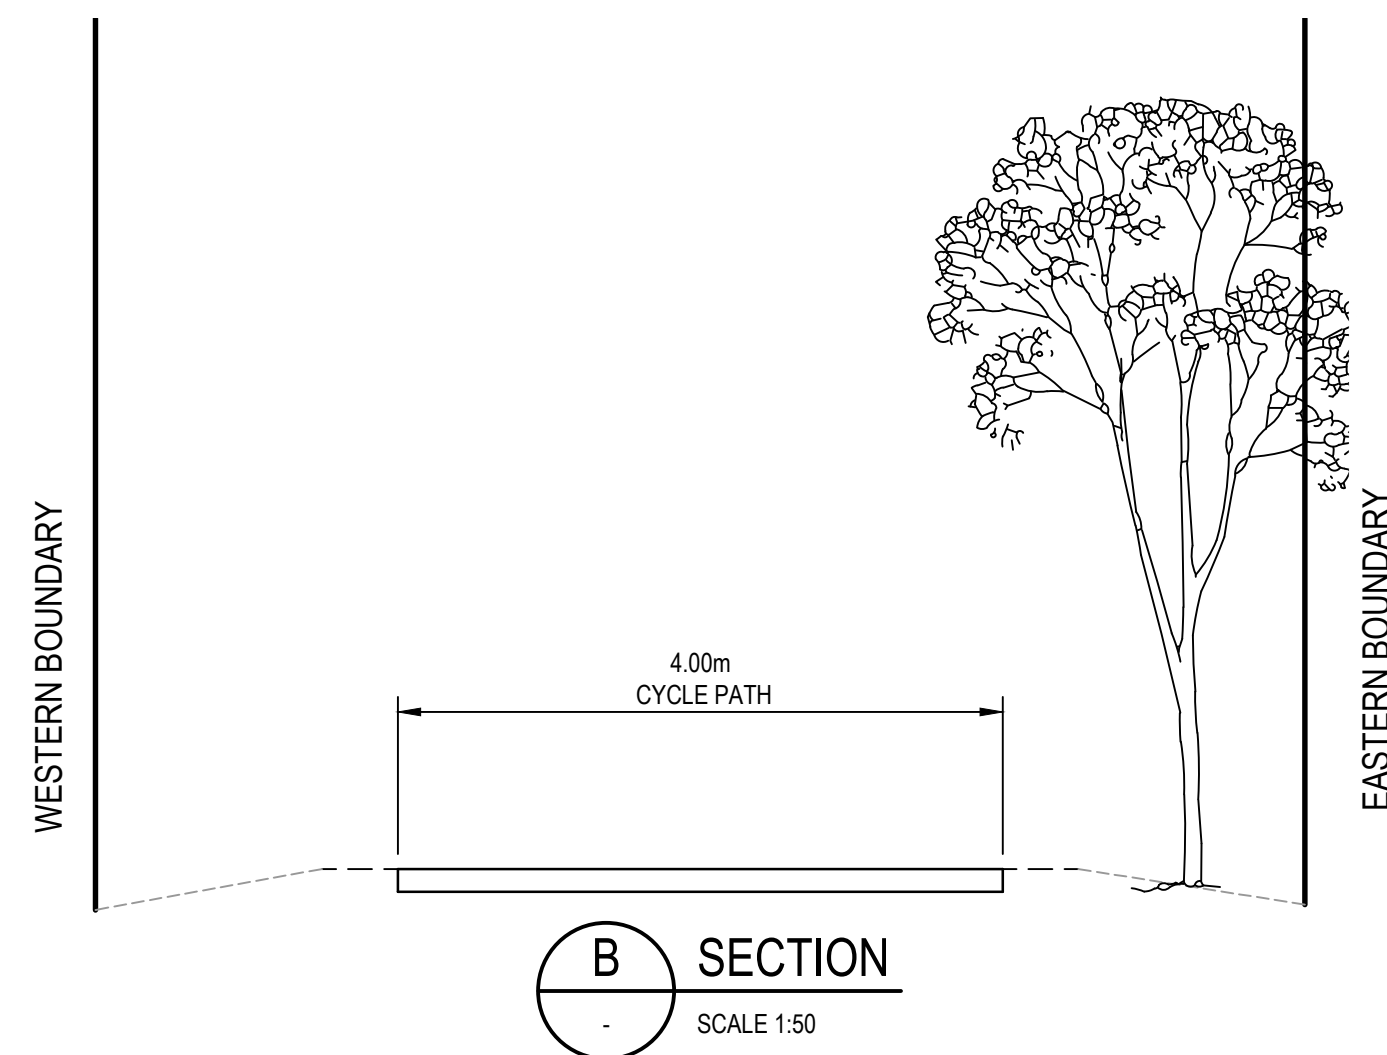
## LAYOUT PLAN

SCALE 1:500



- |   |                  |
|---|------------------|
|  | PROJECT BOUNDARY |
|  | PEDESTRIAN PATH  |
|  | BIKE PATH        |
|  | BUFFER/KERB      |
|  | CAR PARKING      |




**KEYPLAN**  
SCALE 1:10000


## PRELIMINARY

[illegible]



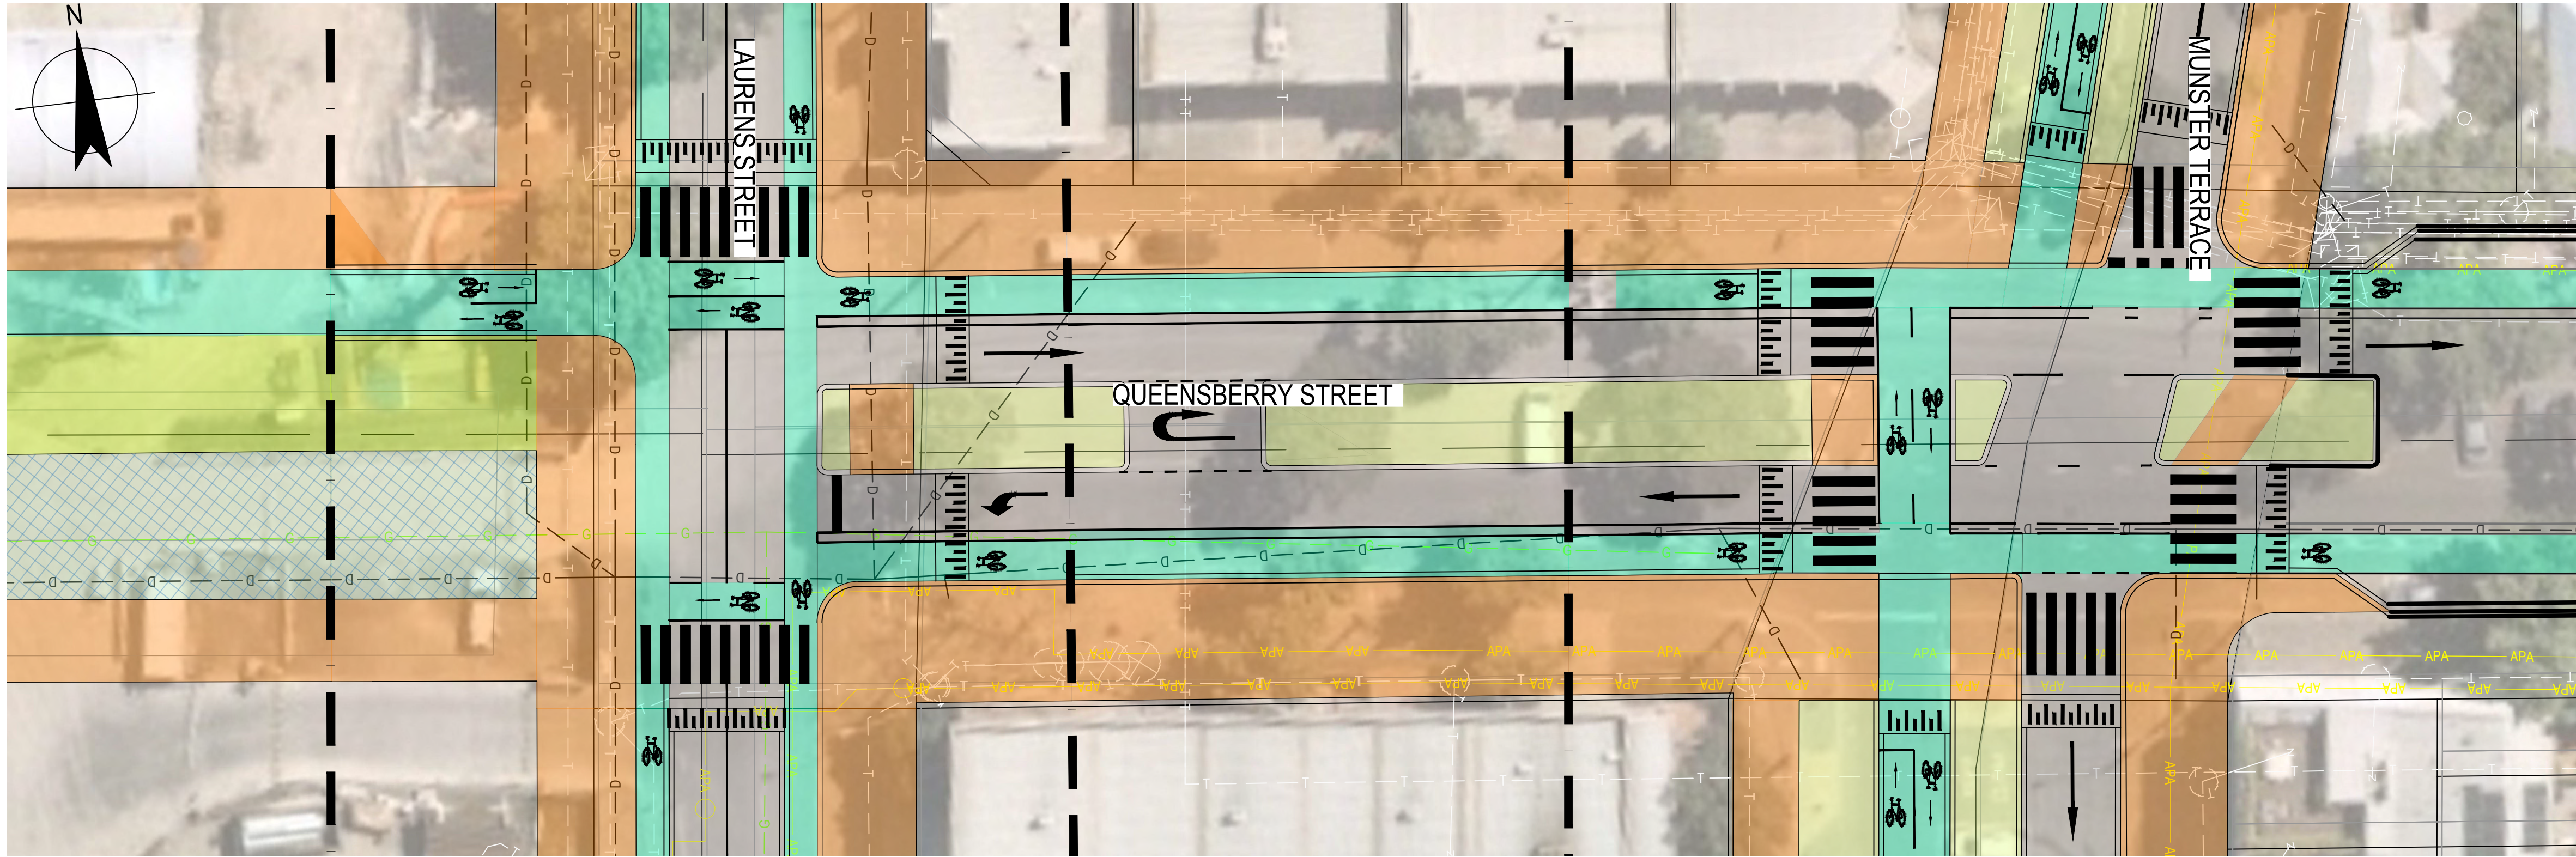

LAYOUT PLAN  
SCALE 1:250

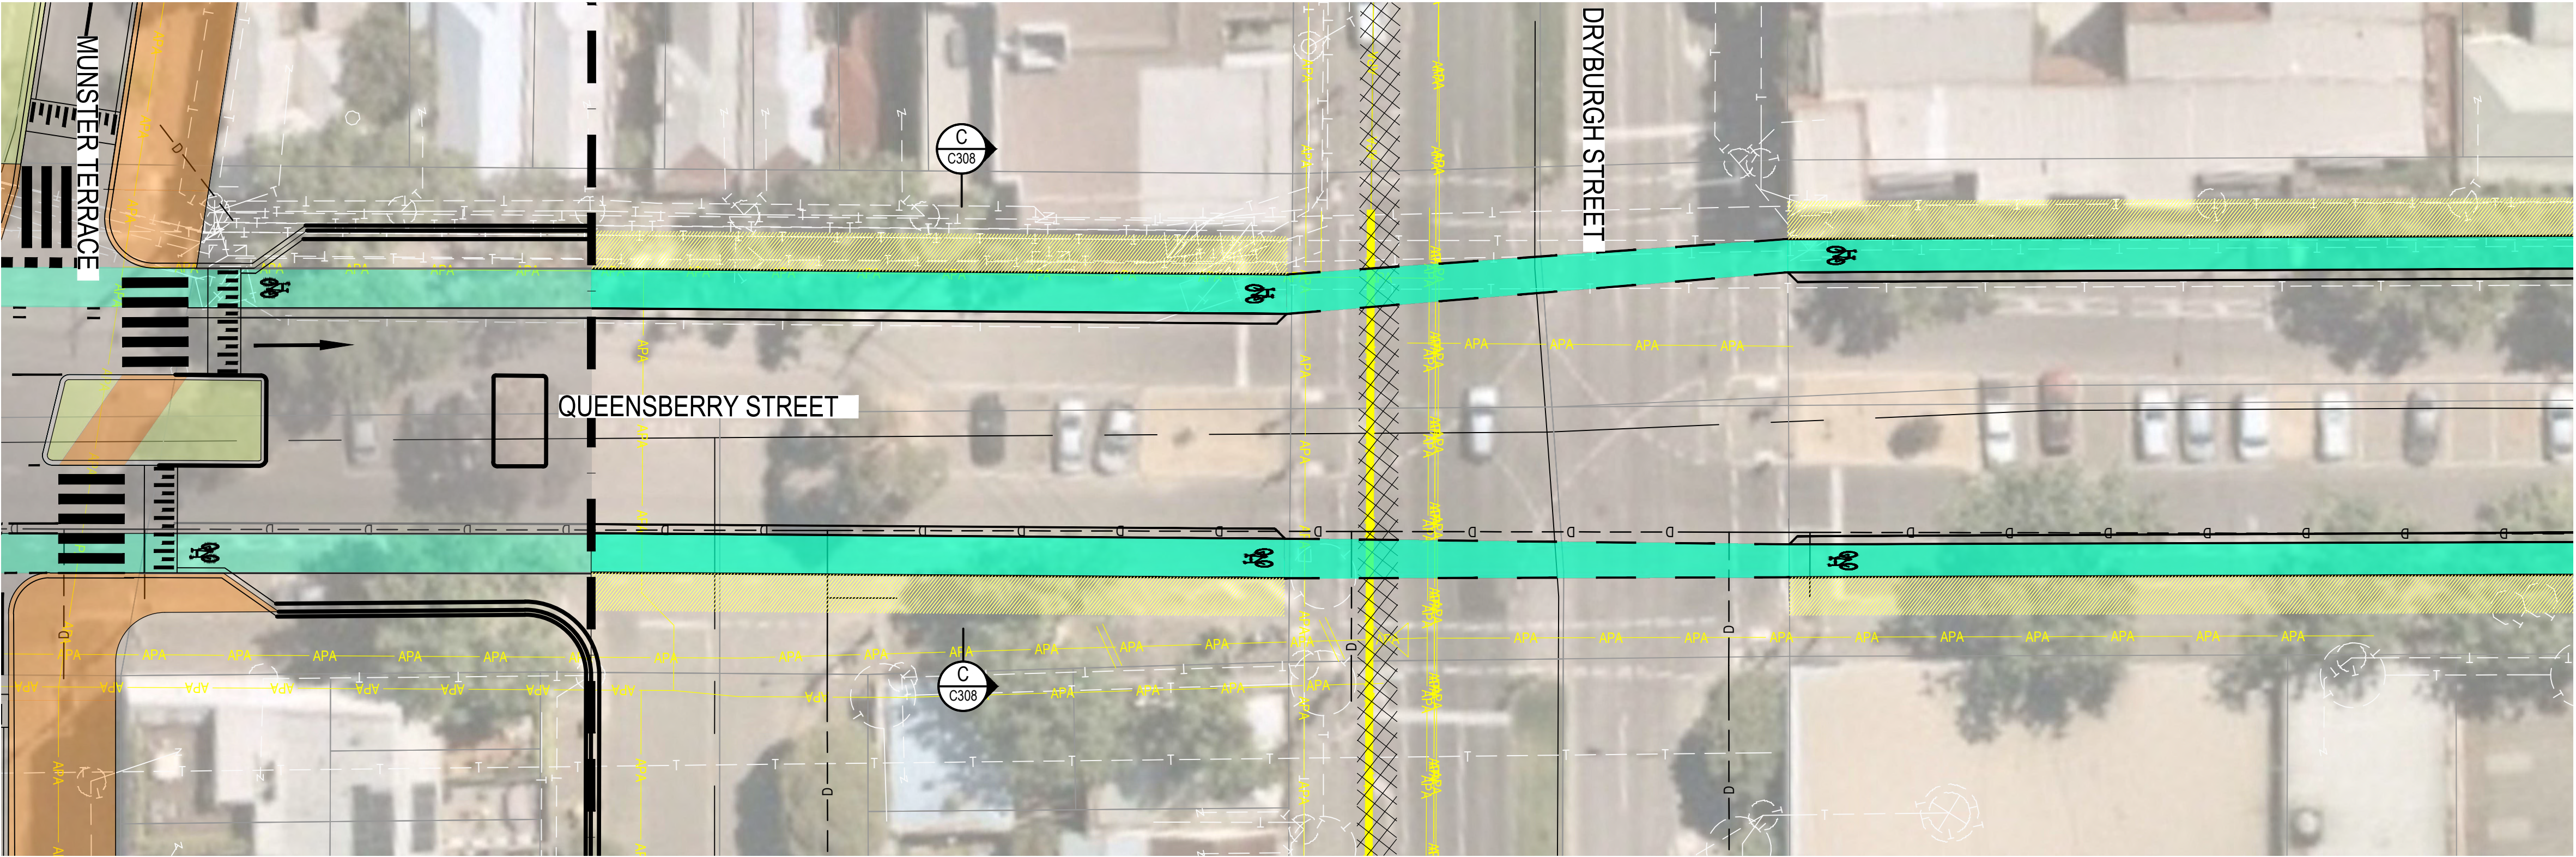

LAYOUT PLAN  
SCALE 1:250

- LEGEND:
- PROJECT BOUNDARY
  - PEDESTRIAN PATH
  - BIKE PATH
  - BUFFER/KERB
  - CAR PARKING


FOR CONTINUATION REFER BELOW



KEYPLAN  
SCALE 1:10000

PRELIMINARY

No	Revision	Note: * indicates signatures on original issue of drawing or last revision of drawing	Drawn	Job Manager	Project Director	Date
C	REVISED ISSUE		JB	LM	MW	19.04.21
B	REVISED ISSUE		JB	LM	MW	04.03.21
A	PRELIMINARY ISSUE		JB	LM	MW	04.02.21

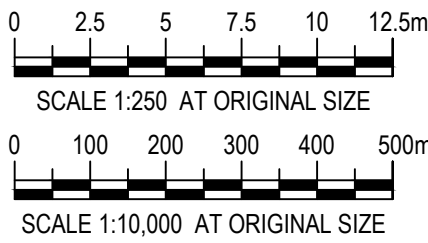

Level 9, 180 Lonsdale Street,  
Melbourne VIC 3000 Australia  
T 61 3 8687 8000 F 61 3 8687 8111  
E melmail@ghd.com.au W www.ghd.com

DO NOT SCALE

Conditions of Use.  
This document may only be used by  
GHD's client (and any other person who  
GHD has agreed can use this document)  
for the purpose for which it was prepared  
and must not be used by any other  
person or for any other purpose.

Drawn: A.PHAM

Designer: A.PHAM

Drafting  
Check

Design  
Check

Approved  
(Project Director)  
Date

Scale 1:2500

This Drawing must not be  
used for Construction unless  
signed as Approved

Client VICTORIA PLANNING AUTHORITY  
Project ARDEN PUBLIC SPACES  
Title CC-04: QUEENSBERRY STREET  
SHEET 1 OF 2

Original Size A1 Drawing No: 12544116-C307

Rev: C



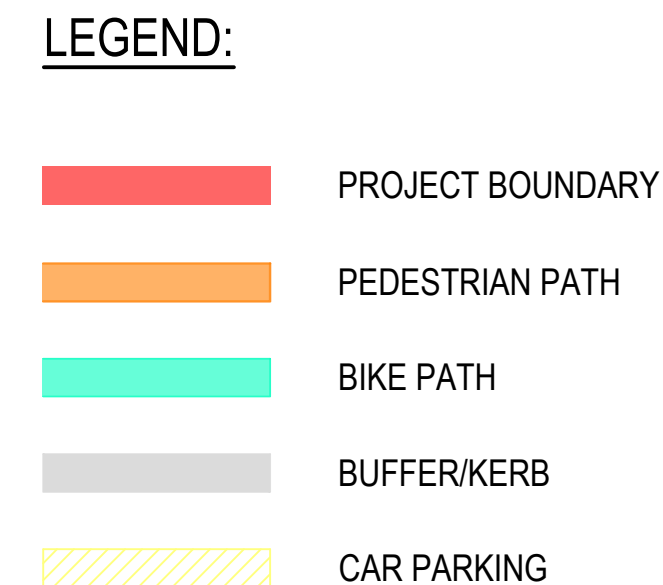



Diagram illustrating the cross-section of a road layout, showing various lanes and their widths. The diagram is labeled "SECTION C" and "SCALE 1:100".

The road layout includes the following lanes and widths (from left to right):


- 2.25m FOOTPATH
- 2.30m PARKING
- 2.40m BIKE LANE
- 0.60m MEDIAN
- 3.50m TRAFFIC LANE
- 5.50m MEDIAN
- 3.50m TRAFFIC LANE
- 0.60m MEDIAN
- 2.40m BIKE LANE
- 2.30m PARKING
- 5.0m FOOTPATH

The diagram also shows a car parked in the 2.30m PARKING area on the left and a car parked in the 2.30m PARKING area on the right. The road is bounded by "NORTHERN TITLE BOUNDARY" on the left and "SOUTHERN TITLE BOUNDARY" on the right.

**C** SECTION  
C307 SCALE 1:100

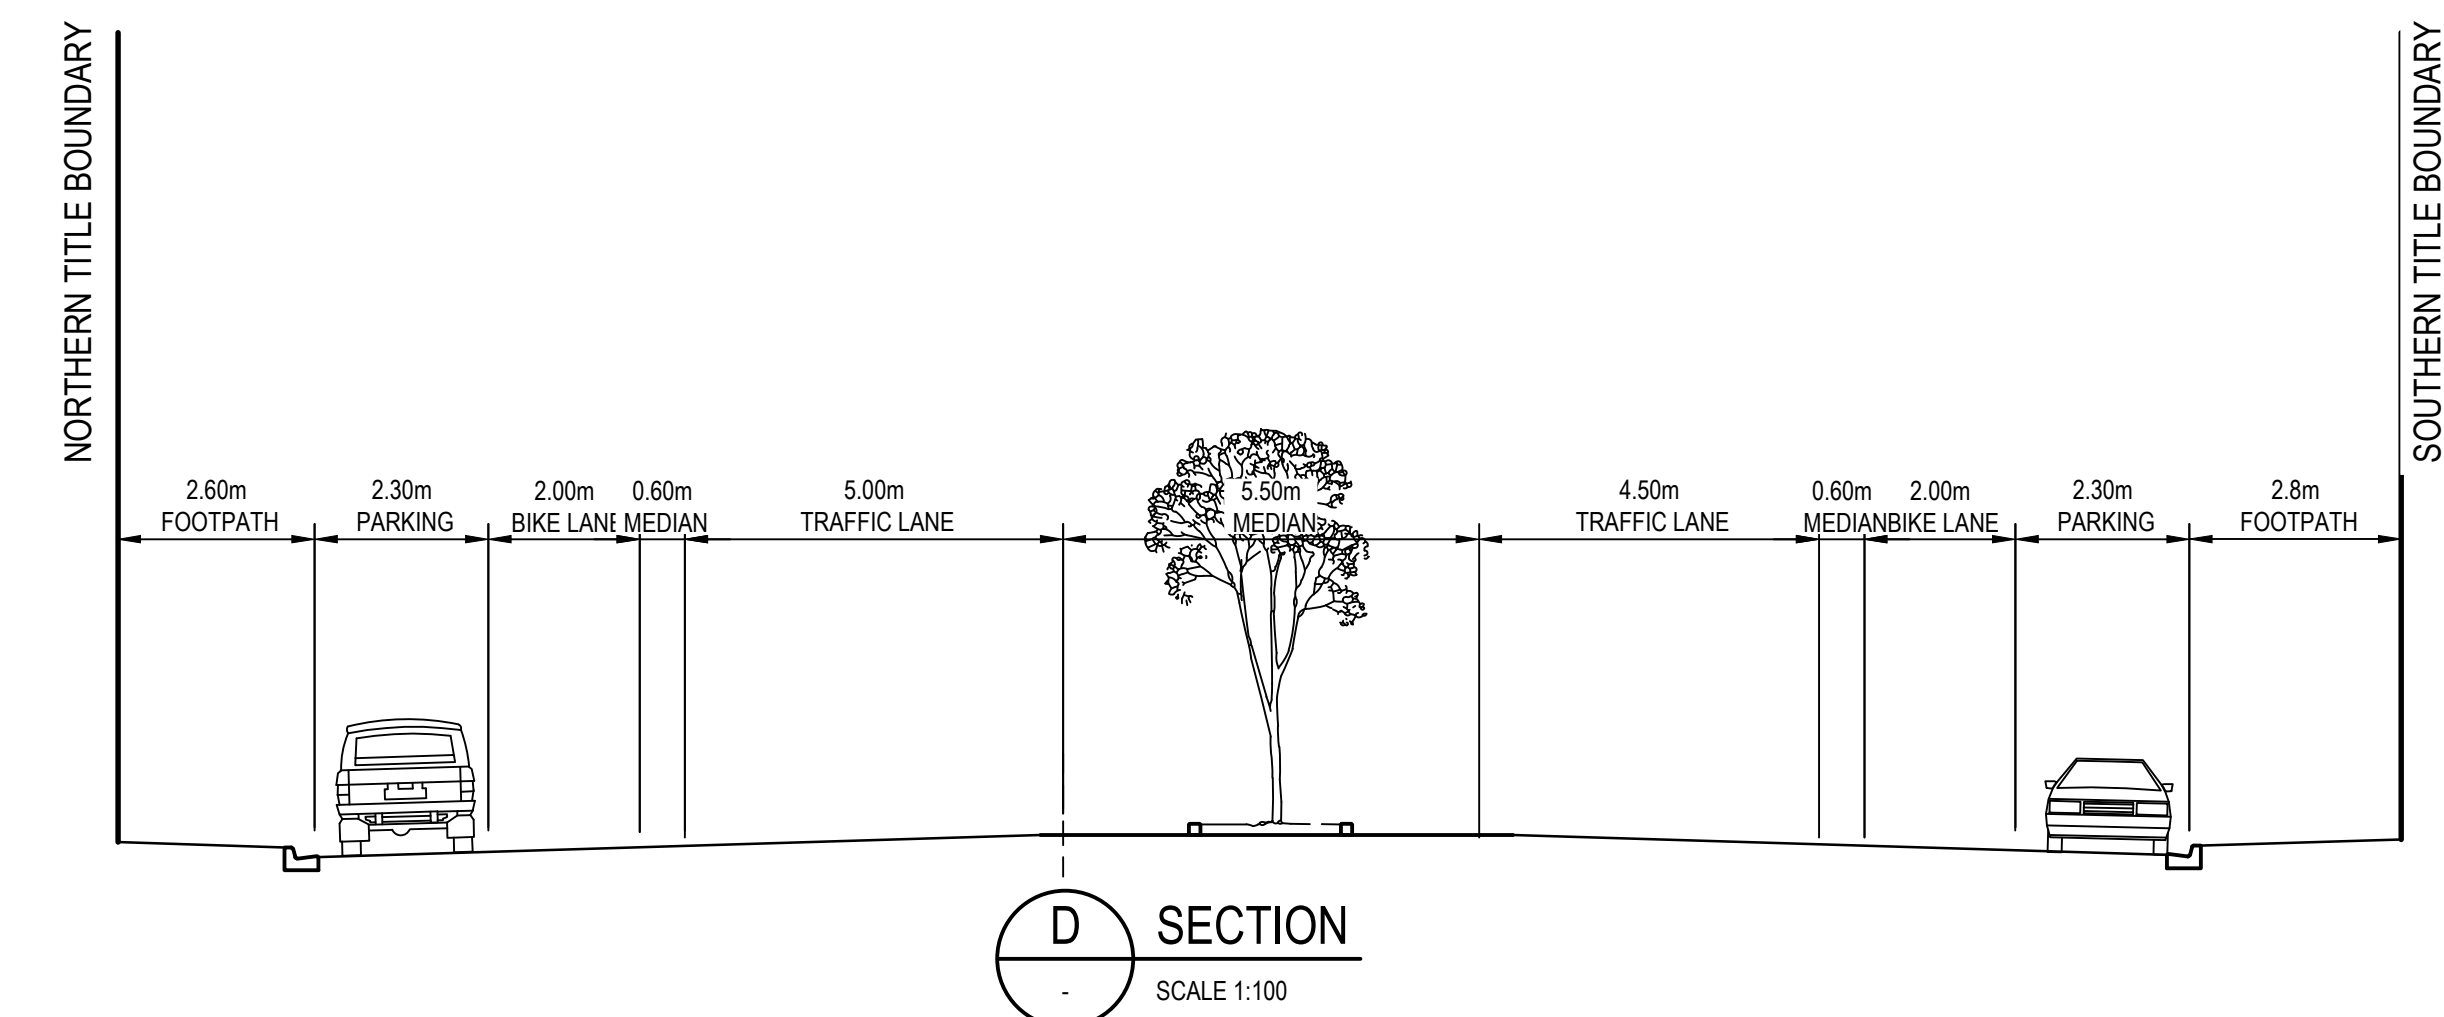

**D SECTION**  
SCALE 1:100

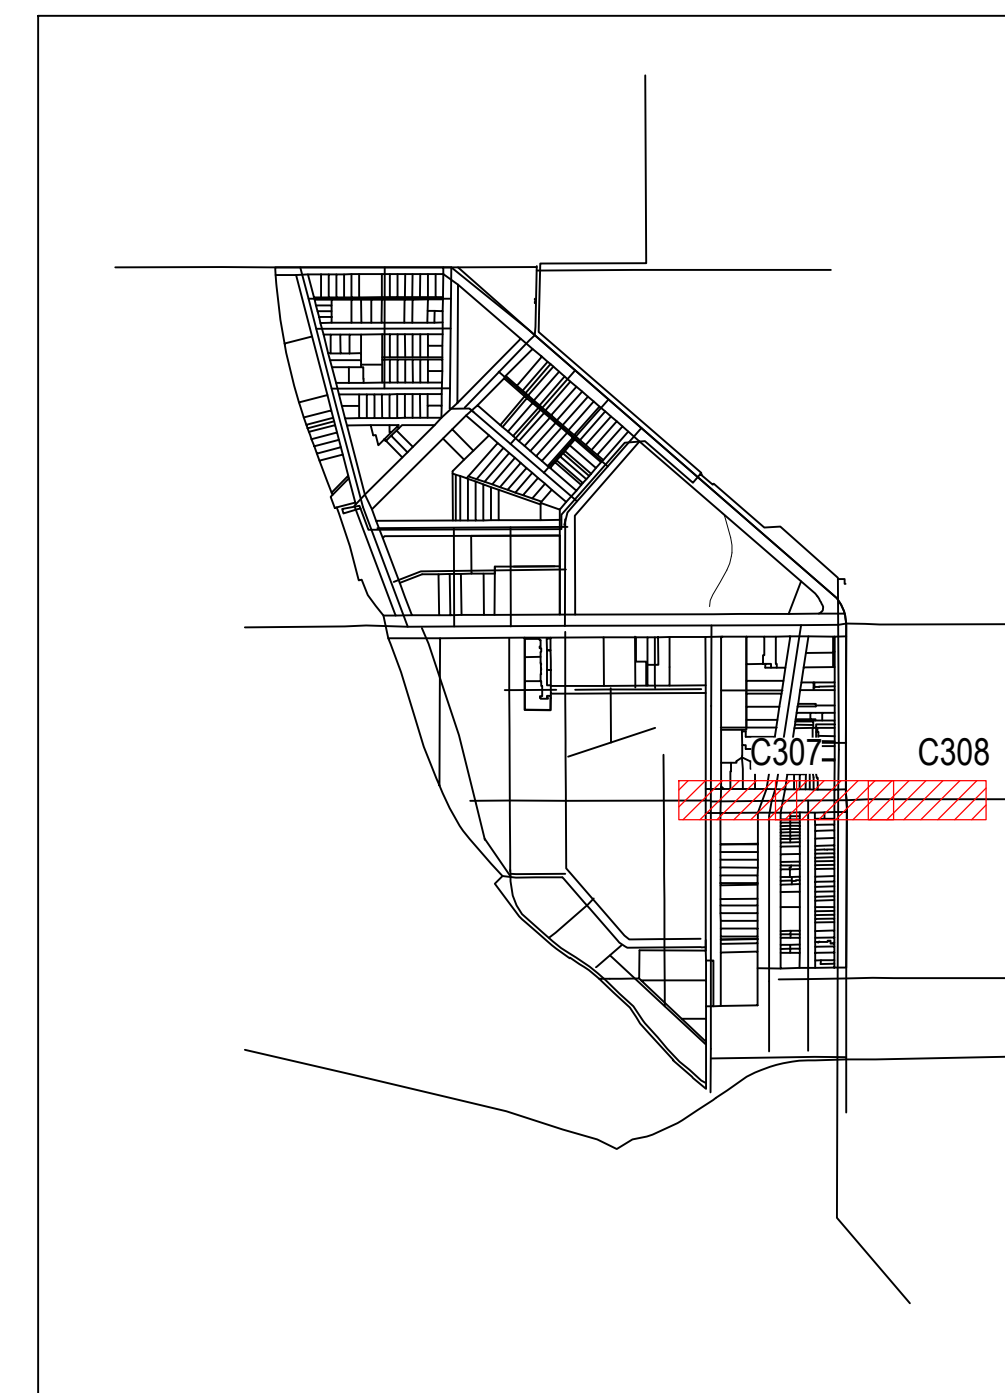

**KEYPLAN**  
SCALE 1:10000


# PRELIMINARY

[illegible]

Plotted by: Bill Ypelaar

Cad File No: C:\12d\SW\data\P-00-12D-001\31-12544116 - Arden Public Spaces Design and Costs\_1220\CADD\Drawings\CIVIL\CYCLE AND PEDESTRIAN\PROJECTS\31-12544116-C301-C307.dwg




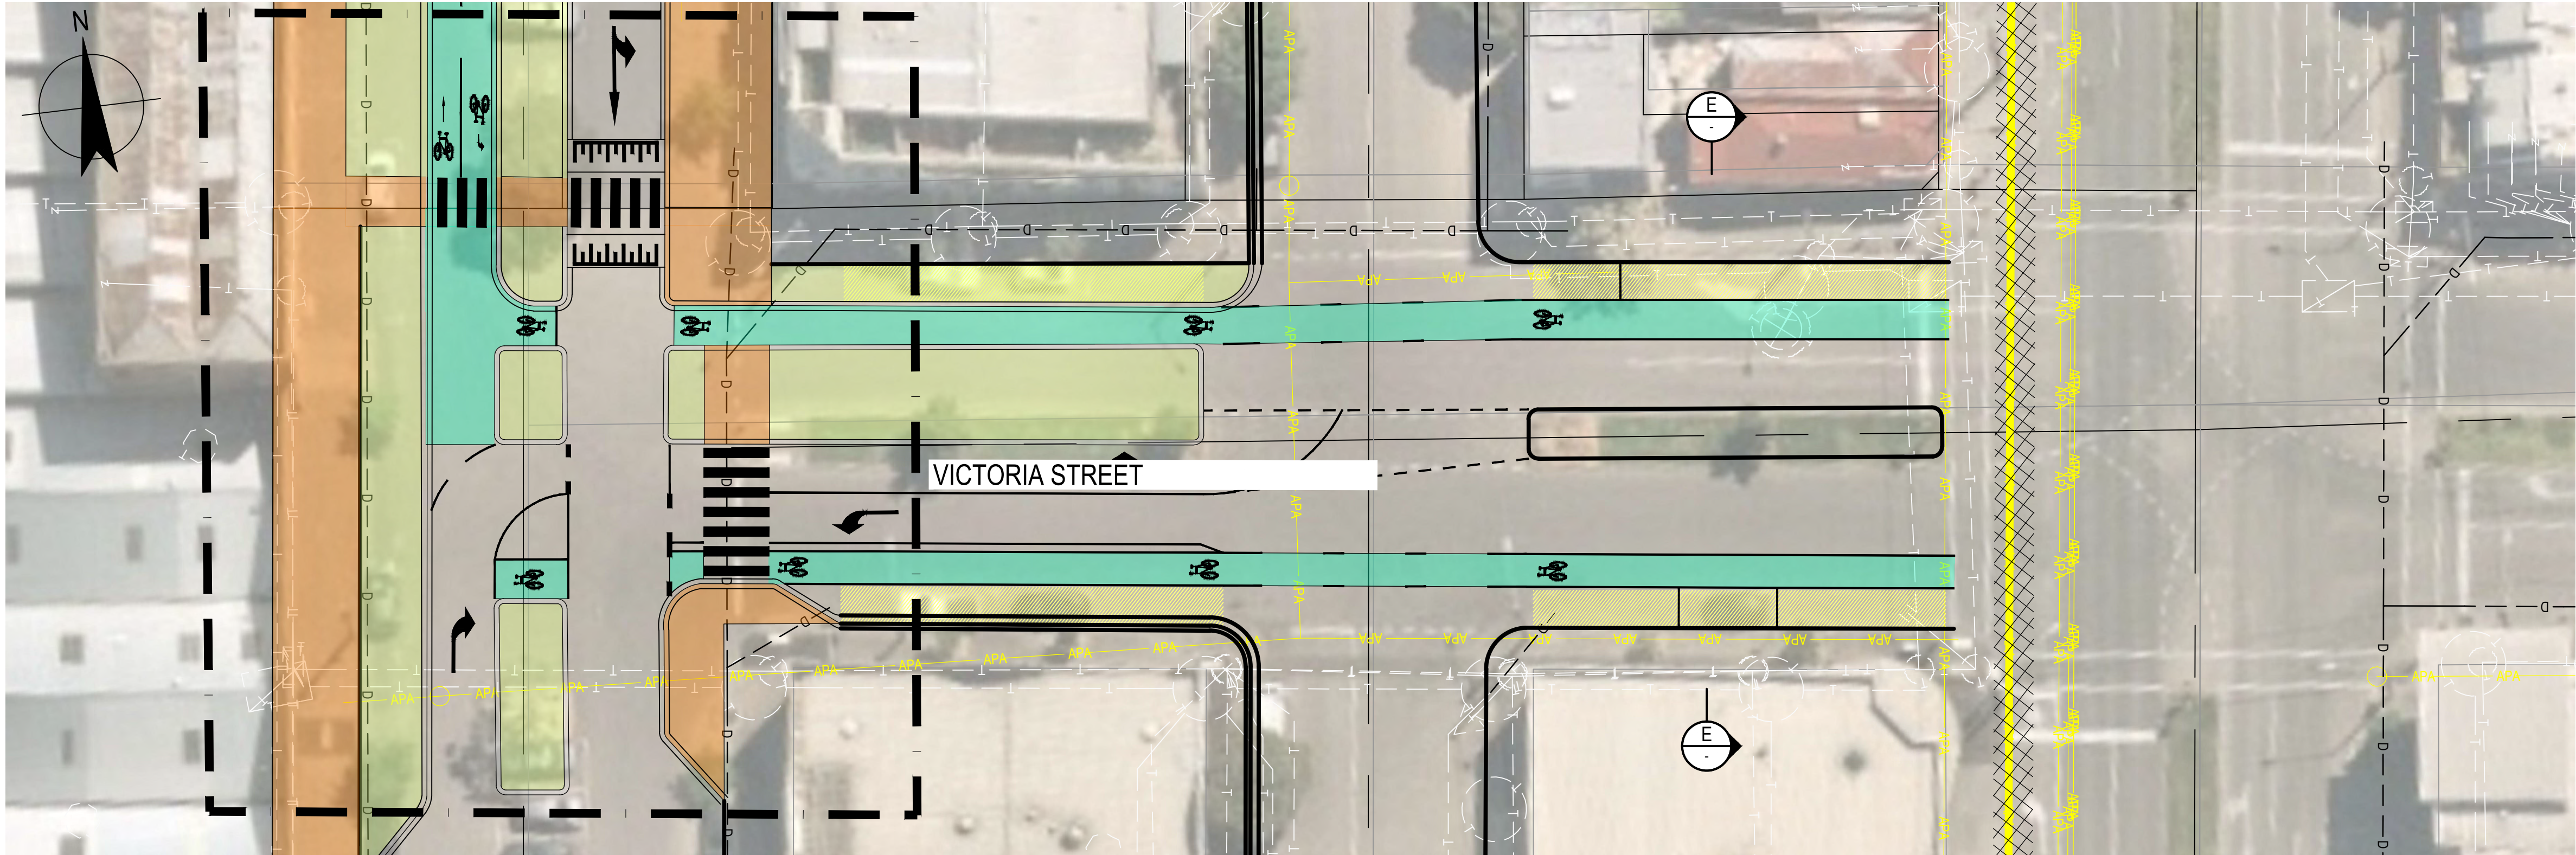

LAYOUT PLAN  
SCALE 1:250

LEGEND:


- PROJECT BOUNDARY
- PEDESTRIAN PATH
- BIKE PATH
- BUFFER/KERB
- CAR PARKING

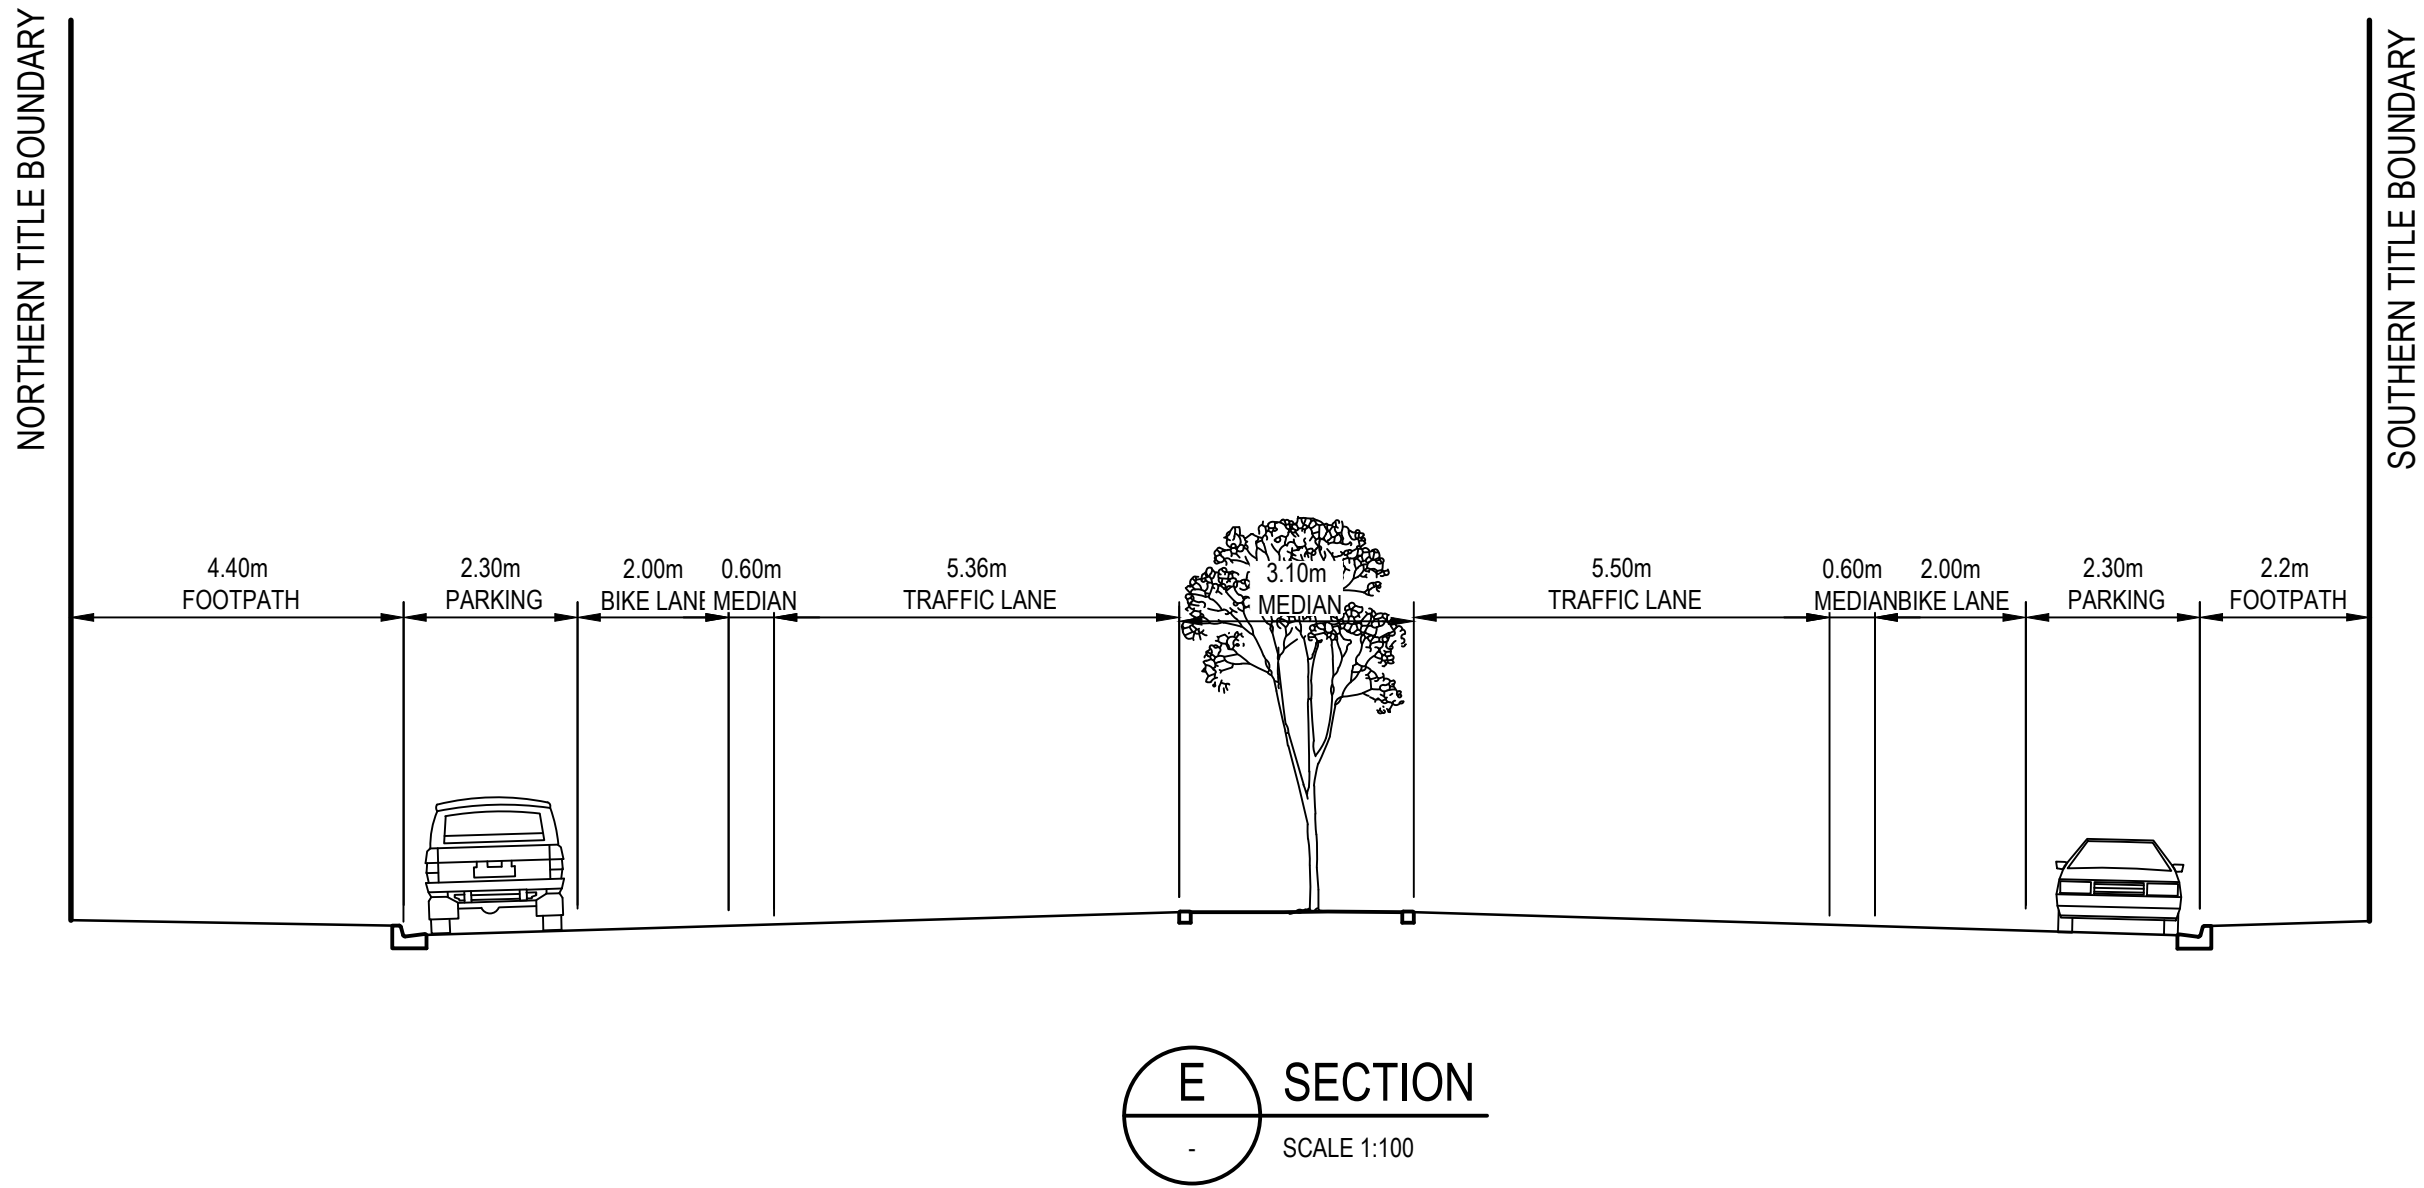

KEYPLAN  
SCALE 1:10000

PRELIMINARY

No	Revision	Note: * indicates signatures on original issue of drawing or last revision of drawing	Drawn	Job Manager	Project Director	Date
C	REVISED ISSUE		JB	LM	MW	19.04.21
B	REVISED ISSUE		JB	LM	MW	04.03.21
A	PRELIMINARY ISSUE		JB	LM	MW	04.02.21

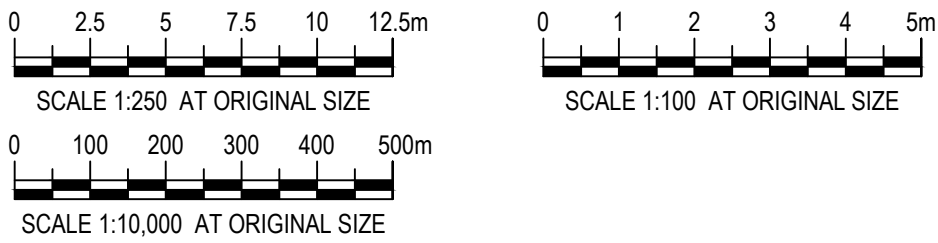

Level 9, 180 Lonsdale Street,  
Melbourne VIC 3000 Australia  
T 61 3 8687 8000 F 61 3 8687 8111  
E melmail@ghd.com.au W www.ghd.com



DO NOT SCALE

Conditions of Use.  
This document may only be used by  
GHD's client (and any other person who  
GHD has agreed can use this document)  
for the purpose for which it was prepared  
and must not be used by any other  
person or for any other purpose.


Drawn	A.PHAM	Designer	A.PHAM
Drafting Check		Design Check	
Approved (Project Director)		Date	
Scale	1:2500	This Drawing must not be used for Construction unless signed as Approved	

Client	VICTORIA PLANNING AUTHORITY		
Project	ARDEN PUBLIC SPACES		
Title	CC-05: VICTORIA STREET		
Original Size	A1	Drawing No:	12544116-C309
Rev:	C		



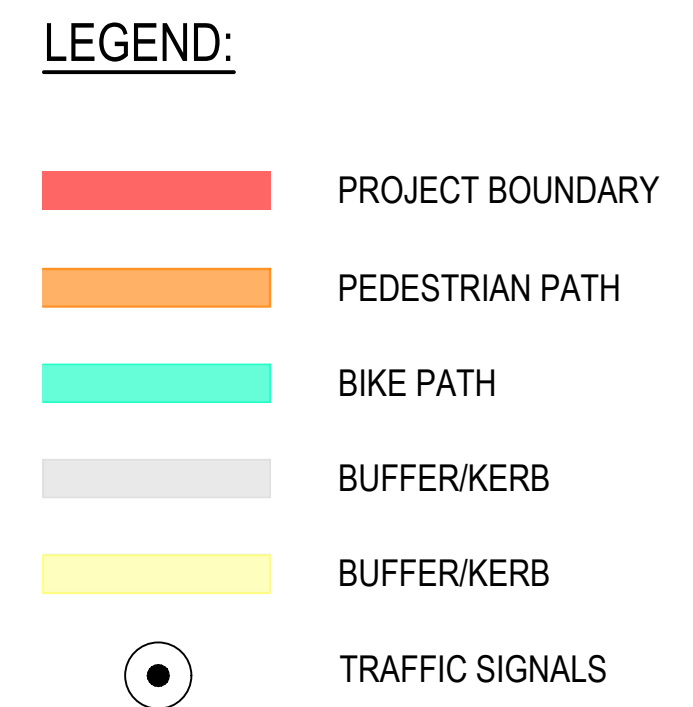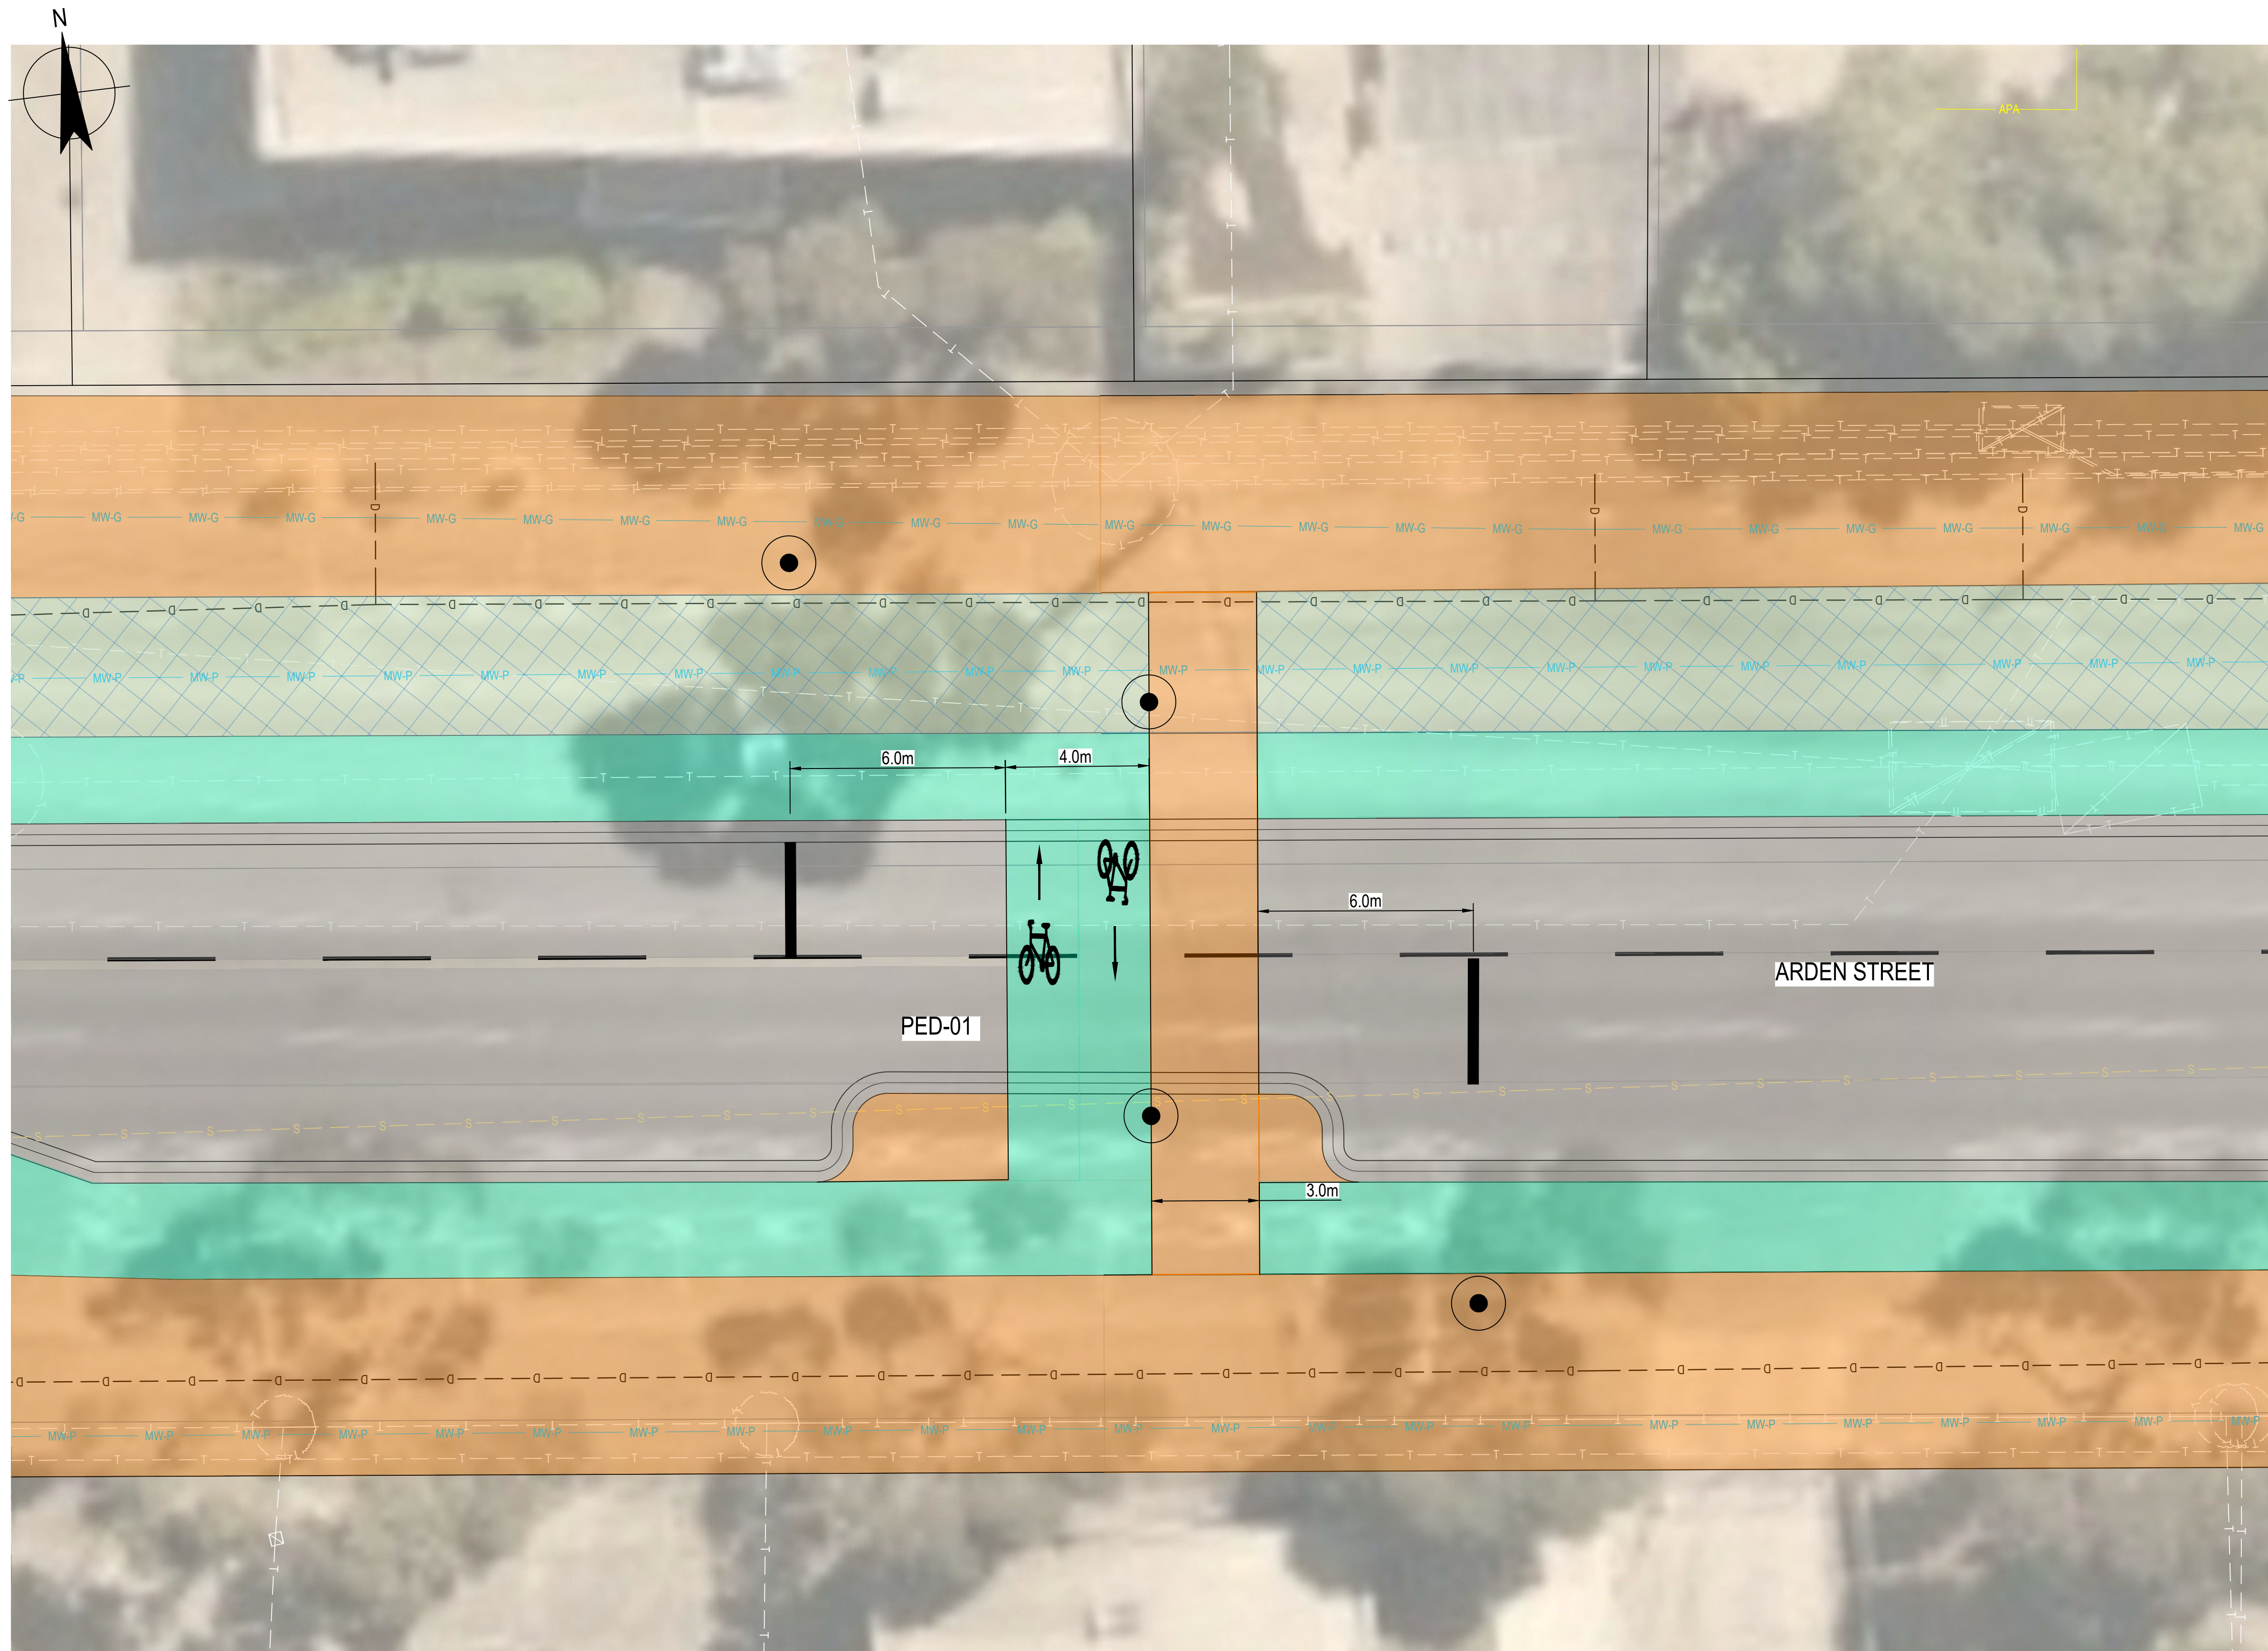

C	REVISED ISSUE	JB	LM	MW	19.04.21
B	REVISED ISSUE	JB	LM	MW	04.03.21
A	PRELIMINARY ISSUE	JB	LM	MW	04.02.21
No	Revision	Note: * indicates signatures on original issue of drawing or last revision of drawing			
		Drawn	Job Manager	Project Director	Date

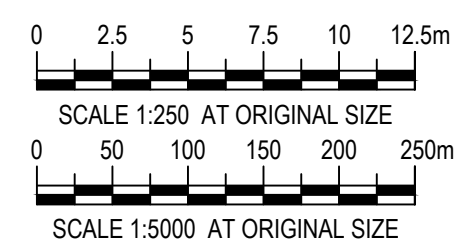

Level 9, 180 Lonsdale Street,  
Melbourne VIC 3000 Australia  
T 61 3 8687 8000 F 61 3 8687 8111  
E [melmail@ghd.com.au](mailto:melmail@ghd.com.au) W [www.ghd.com](http://www.ghd.com)

DO NOT SCALE

Conditions of Use.  
This document may only be used by  
GHD's client (and any other person who  
GHD has agreed can use this document)  
for the purpose for which it was prepared  
and must not be used by any other  
person or for any other purpose.

Drawn	A.PHAM
-------	--------

	Drafting
	Check
	Approved (Project Director)
	Date

Scale 1:2500

Designer A.PHAM

	Design Check
--	--------------

Client	VICTORIA PLANNING AUTHORITY
Project	ARDEN PUBLIC SPACES
Title	PED-01: ARDEN STREET PEDESTRIAN CROSSING

Original Size **A1** Drawing No: **12544116-C401**



Level: **C**

Plot Date: 29 April 2021 - 3:55 PM

Plotted by: Bill Ypelaan

Cad File No: C:\2d\SW\data\P-00-1220-001\31-12544116 - Arden Public Spaces Design and Costs\_1220\CADD\Drawings\CIVIL\CYCLE AND PED PROJECTS\31-12544116-C401-C403.dwg



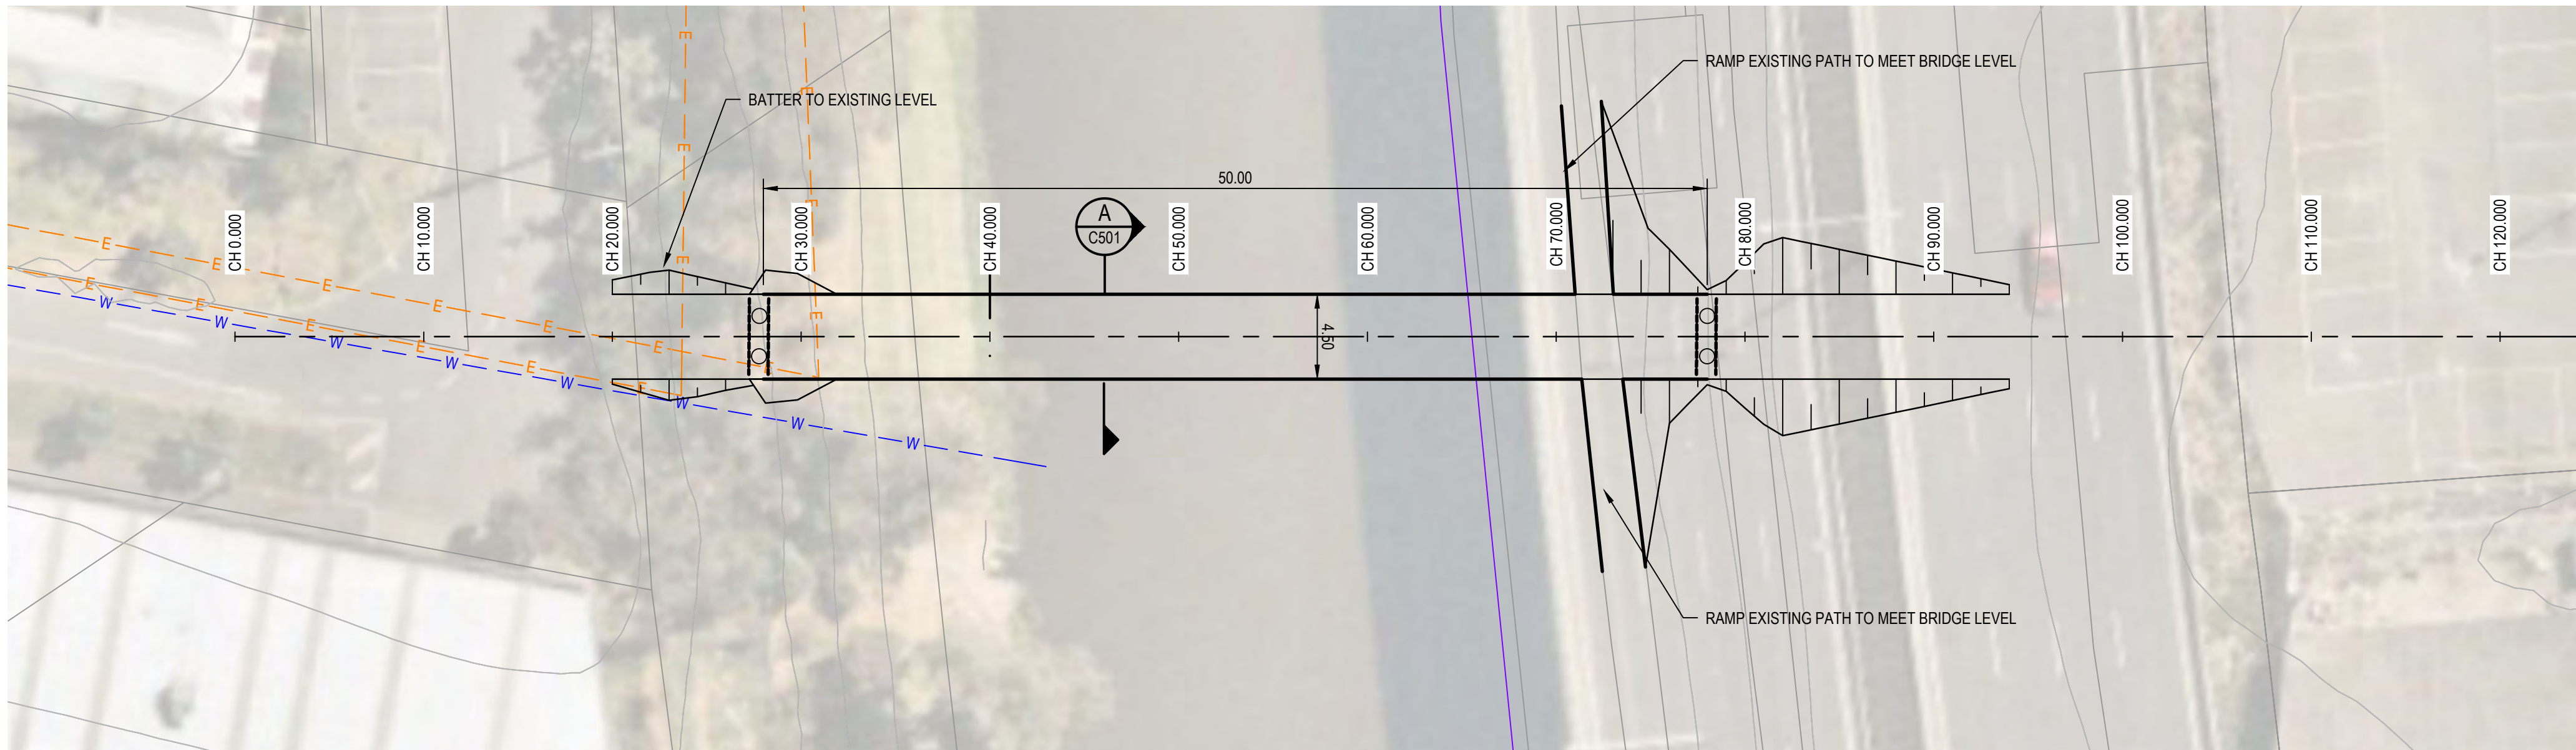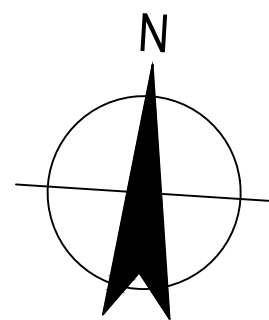


LEGEND:


- PROJECT BOUNDARY
- PEDESTRIAN PATH
- BIKE PATH
- BUFFER/KERB

EXISTING SERVICES


- EXISTING CADASTRAL BOUNDARY
- EXISTING SEWER
- EXISTING WATER
- EXISTING ELECTRICAL
- EXISTING TELECOM
- EXISTING GAS
- EXISTING DRAINAGE

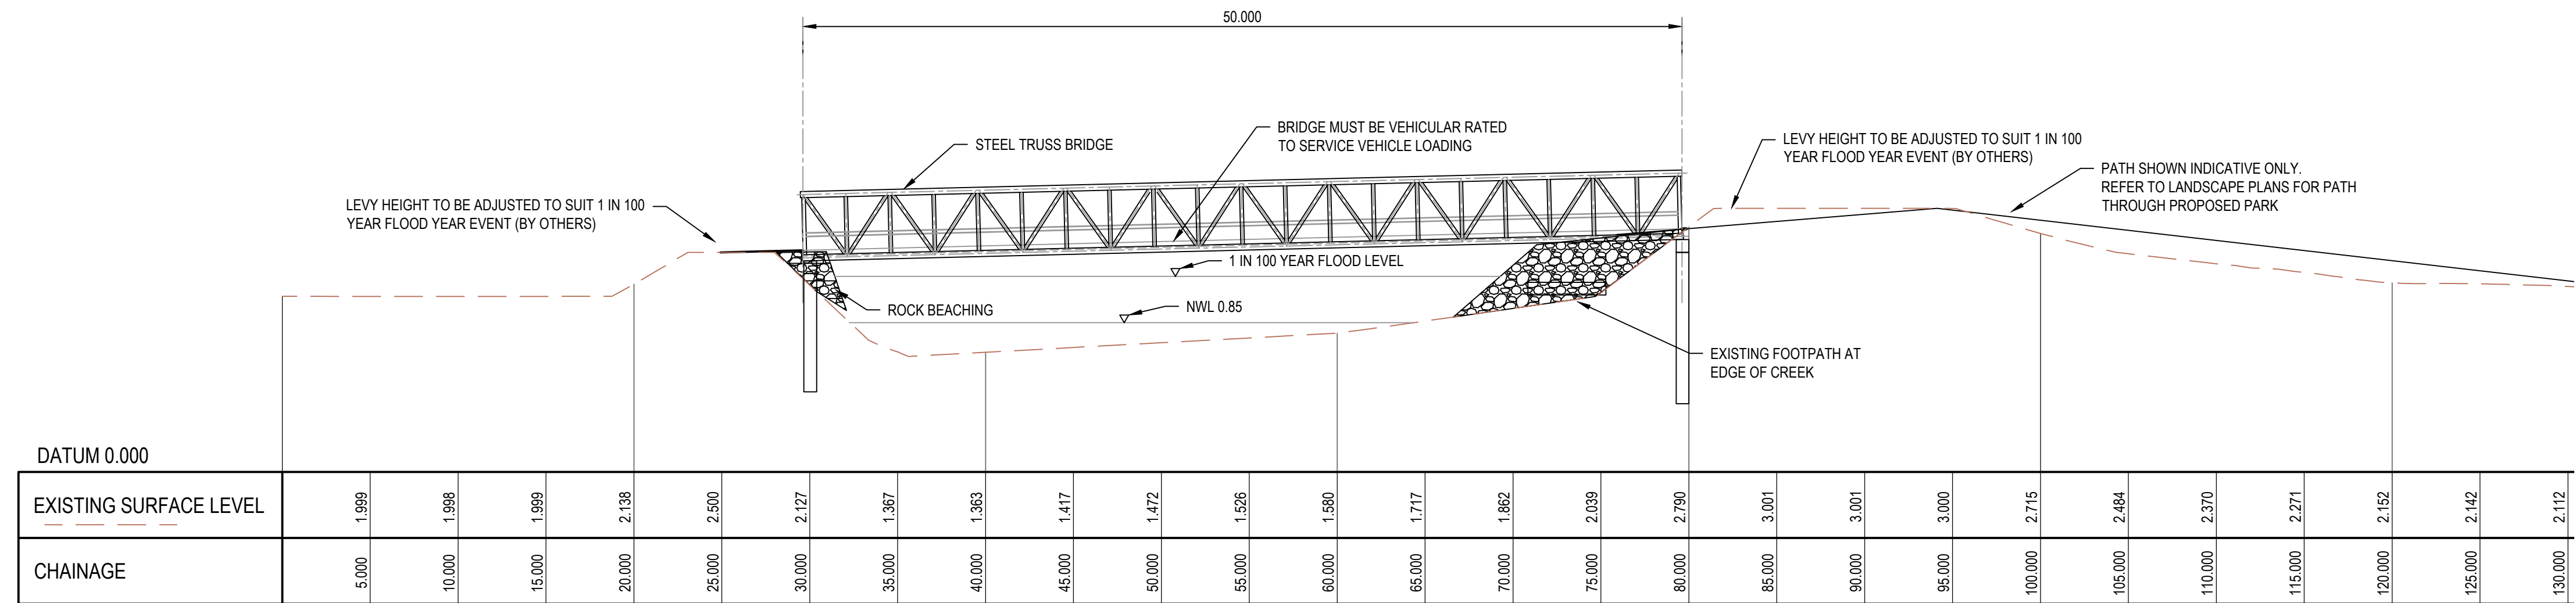

BR01 - LONGITUDINAL SECTION  
SCALE: H 1:250 V 1:50

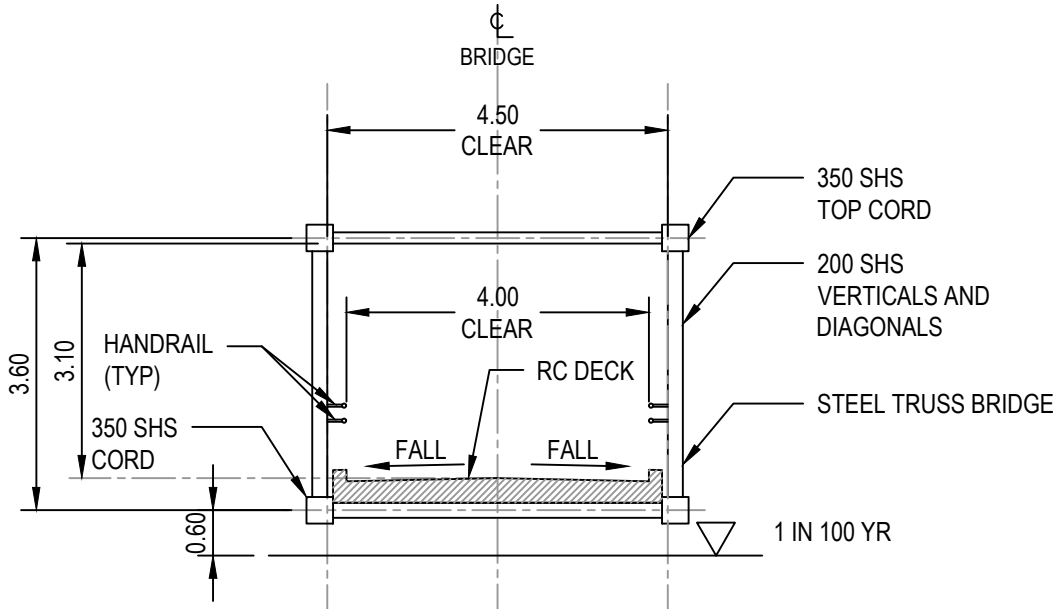


SECTION A  
SCALE 1:100

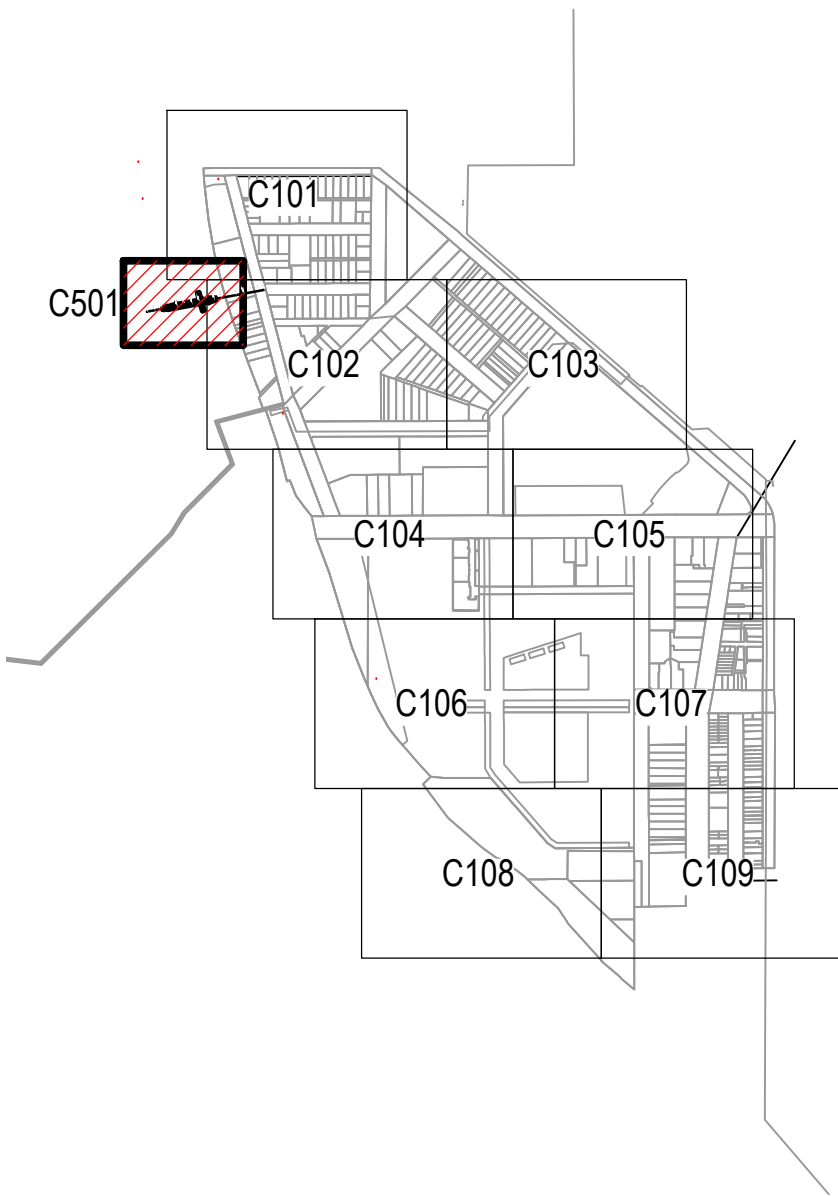

KEYPLAN  
SCALE 1:10000

PRELIMINARY

No	Revision	Note: * indicates signatures on original issue of drawing or last revision of drawing	Drawn	Job Manager	Project Director	Date
A		BRIDGE STRUCTURE AMENDED				

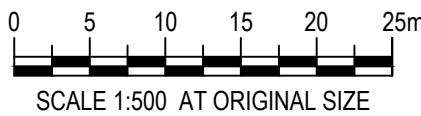

Level 8, 180 Lonsdale Street, Melbourne VIC 3000 Australia  
T 61 3 8687 8000 F 61 3 8687 8111  
E melmail@ghd.com.au W www.ghd.com

DO NOT SCALE

GHD Pty Ltd  
Conditions of Use.  
This document may only be used by GHD's client (and any other person who GHD has agreed can use this document) for the purpose for which it was prepared and must not be used by any other person or for any other purpose.

Drawn M.RADFAR

Designer A.PHAM

Drafting Check  
Approved (Project Director)  
Date

Scale 1:2500

This Drawing must not be used for Construction unless signed as Approved

Client	VICTORIA PLANNING AUTHORITY
Project	ARDEN PUBLIC SPACES
Title	BR-01: CHELMSFORD STREET AND STRAKER STREET PEDESTRIAN BRIDGE
Original Size	A1
Drawing No:	12544116-C501
Rev:	A









- LEGEND:**
- PROJECT BOUNDARY
  - PEDESTRIAN PATH
  - BIKE PATH
  - BUFFER/KERB
  - ROAD PAVEMENT
  - VEGETATION
  - CLOUDBURST STORAGE

- EXISTING SERVICES**
- APA ASSETS
  - AUSTNET ASSETS
  - AGL ASSETS
  - CoM ASSETS
  - MW ASSETS
  - SEWERAGE
  - SUPERLOOP ASSETS
  - TELECOMMUNICATIONS

**PRELIMINARY**

D	REVISED ISSUE	DN			03/05/21
C	REVISED ISSUE	DN			31/03/21
No	Revision	Note: * indicates signatures on original issue of drawing or last revision of drawing	Drawn	Job Manager	Project Director



Level 9, 180 Lonsdale Street,  
Melbourne VIC 3000 Australia  
T 61 3 8687 8000 F 61 3 8687 8111  
E mel@mail@ghd.com.au W www.ghd.com


**DO NOT SCALE**

Conditions of Use.  
This document may only be used by  
GHD's client (and any other person who  
GHD has agreed can use this document)  
for the purpose for which it was prepared  
and must not be used by any other  
person or for any other purpose.

Drawn	F KHUNG	Designer	F KHUNG
Drafting		Design	
Check		Check	
Approved			
(Project Director)			
Date			
Scale	1:200	This Drawing must not be used for Construction unless signed as Approved	

Client	VICTORIAN PLANNING ASSOCIATION		
Project	ARDEN OPEN SPACES		
Title	INTERSECTION LAYOUT PLAN IN-02 HENDERSON ST / BOUNDARY RD / GRACIE ST		
Original Size	A1	Drawing No:	31-12544116-C202
		Rev:	D



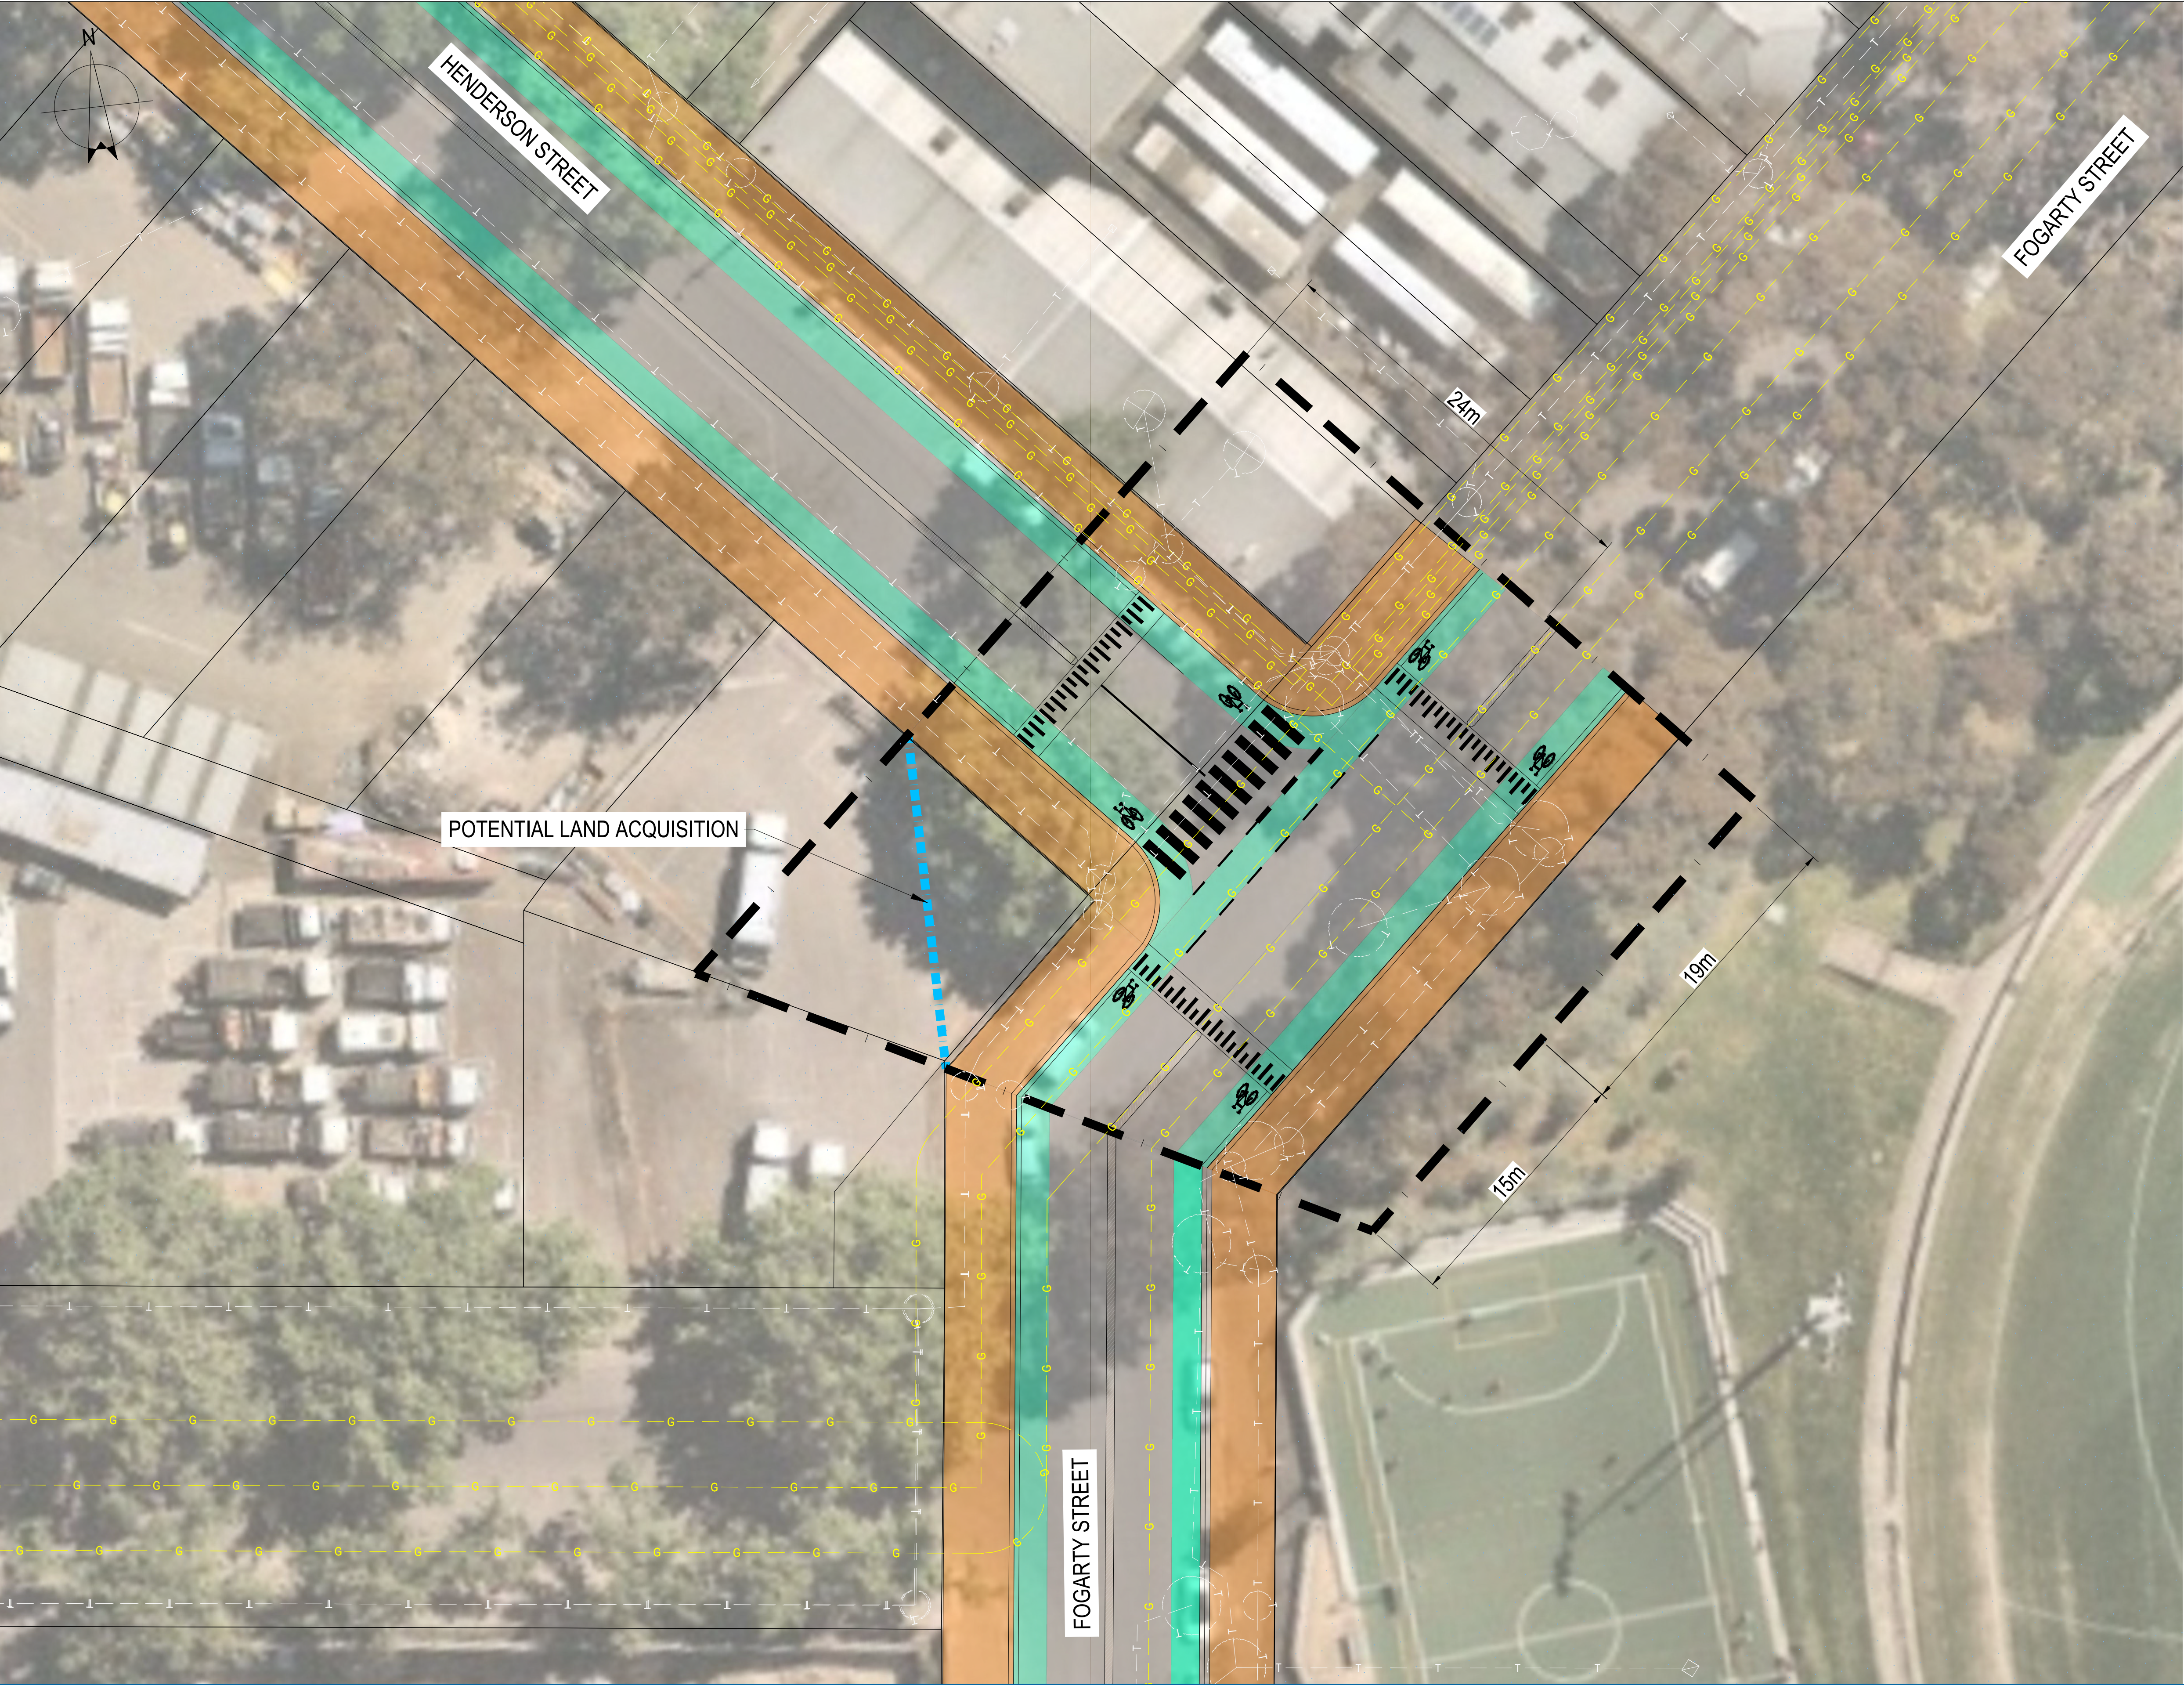

LEGEND:

- PROJECT BOUNDARY
- PEDESTRIAN PATH
- BIKE PATH
- BUFFER/KERB
- ROAD PAVEMENT
- VEGETATION
- CLOUDBURST STORAGE

EXISTING SERVICES

- APA ASSETS
- AUSTNET ASSETS
- AGL ASSETS
- CoM ASSETS
- MW ASSETS
- SEWERAGE
- SUPERLOOP ASSETS
- TELECOMMUNICATIONS

PRELIMINARY

D	REVISED ISSUE	DN			03/05/21
C	REVISED ISSUE	DN			31/03/21
No	Revision	Note: * indicates signatures on original issue of drawing or last revision of drawing	Drawn	Job Manager	Project Director



Level 9, 180 Lonsdale Street,  
Melbourne VIC 3000 Australia  
T 61 3 8687 8000 F 61 3 8687 8111  
E melmail@ghd.com.au W www.ghd.com

DO NOT SCALE

Conditions of Use.  
This document may only be used by  
GHD's client (and any other person who  
GHD has agreed can use this document)  
for the purpose for which it was prepared  
and must not be used by any other  
person or for any other purpose.

Drawn	F KHUNG	Designer	F KHUNG
Drafting Check		Design Check	
Approved (Project Director)		Date	
Scale	1:200	This Drawing must not be used for Construction unless signed as Approved	

Client	VICTORIAN PLANNING ASSOCIATION		
Project	ARDEN OPEN SPACES		
Title	INTERSECTION LAYOUT PLAN IN-03 FOGARTY STREET AND HENDERSON STREET		
Original Size	A1	Drawing No:	31-12544116-C203
		Rev:	D