


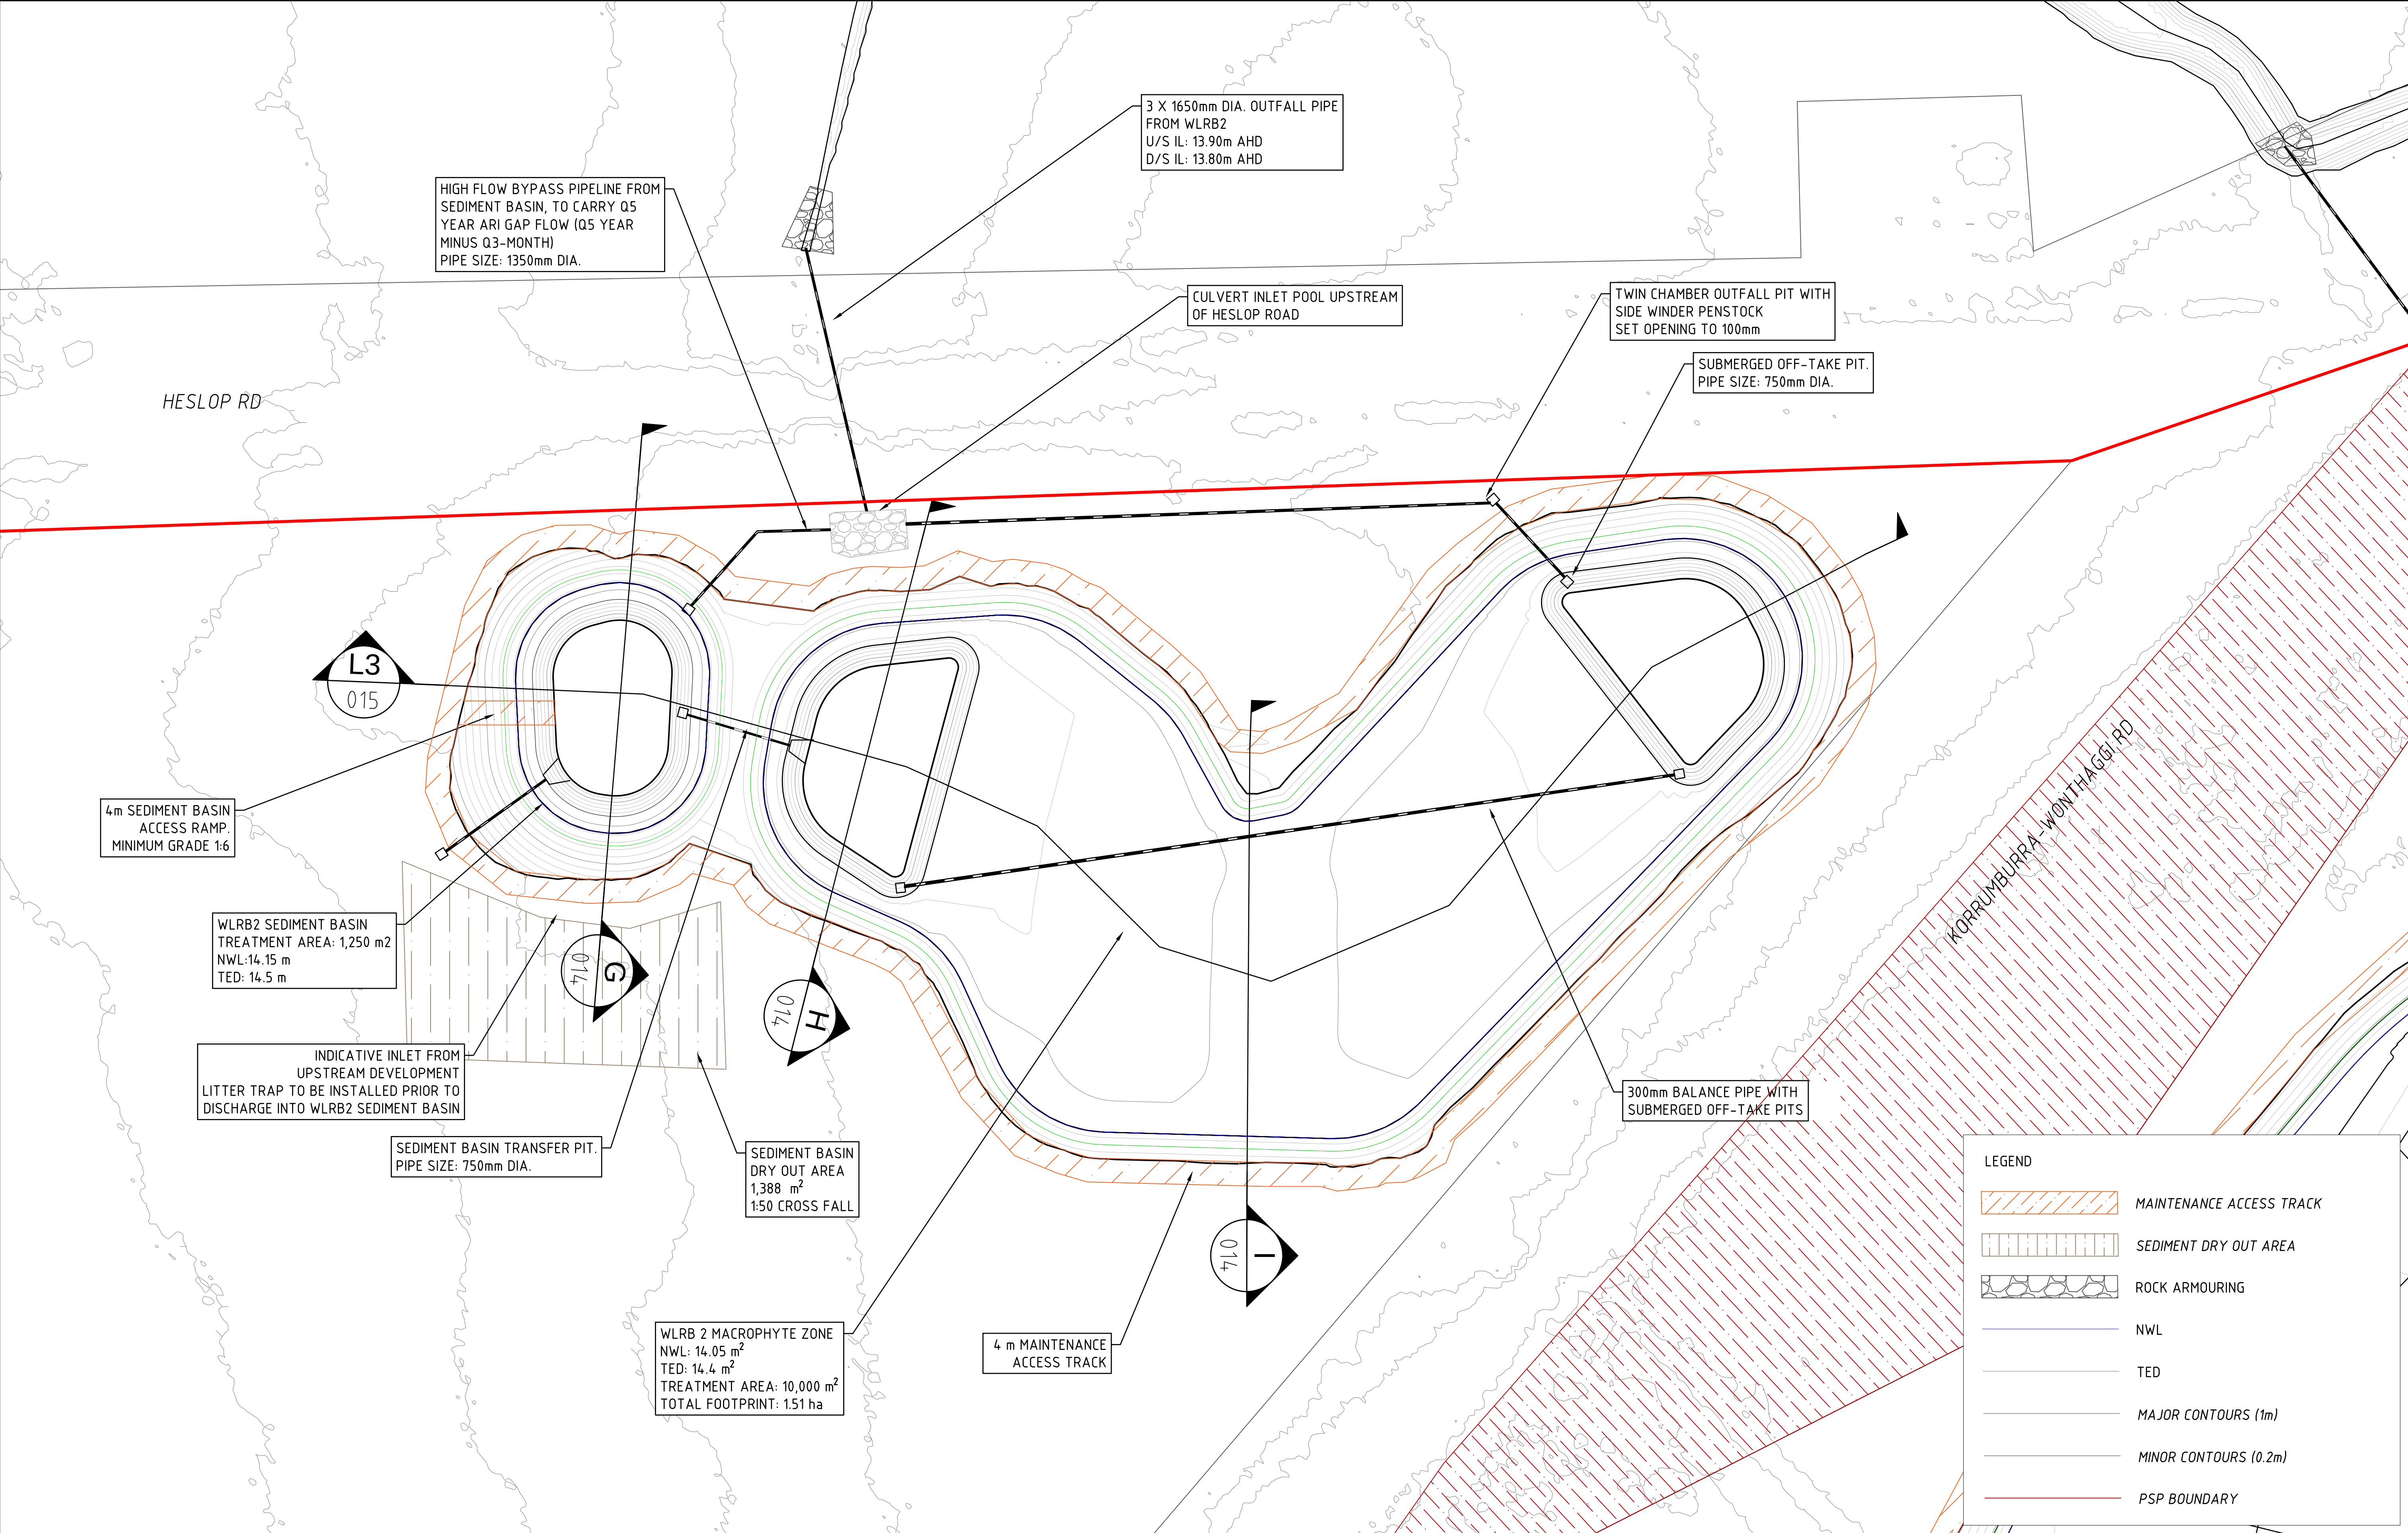

B	FINAL ISSUE	CC	05.11.21
A	PRELIMINARY ISSUE	CC	15.10.21
REV	DESCRIPTION	APP'D	DATE



Alluvium Consulting Australia Pty. Ltd.
ABN 76 151 119 792
Lvl 1, 105-115 Dover Street
Cremorne Vic 3121
T 61 3 9421 2532
www.alluvium.com.au

DESIGNED: D.BRAND
DRAWN: K.PORT
CHECKED: C.CARVALHO
APPROVED: S.CLEVEN
PROJECT No: 0121128

VICTORIAN PLANNING AUTHORITY
WONTHAGGI NORTH EAST PSP
FUNCTIONAL DESIGN DRAWINGS
WETLAND RETARDING BASIN 2 DESIGN

REVISION: A
SHEET No.: 12 of 54
ORIGINAL SIZE: A1
SCALE: 1:500
DATUM: m AHD (MGA z55)

0 10 20 30m
5



LEGEND

OPEN POOL

SUBMERGED MARSH (300 - 650mm BELOW NWL)

DEEP MARSH (100 - 300mm BELOW NWL)

SHALLOW MARSH (0 - 100mm BELOW NWL)

EPHEMERAL BATTER (NWL - 350mm ABOVE NWL)

VEGETATED BATTER (1 IN 6)

MAINTENANCE ACCESS TRACK

SEDIMENT DRY OUT AREA

ROCK ARMOURING

MAJOR CONTOURS (1m)

MINOR CONTOURS (0.2m)

PSP BOUNDARY

B	FINAL ISSUE	CC	05.11.21
A	PRELIMINARY ISSUE	CC	15.10.21
REV	DESCRIPTION	APP'D	DATE



alluvium

Alluvium Consulting Australia Pty. Ltd.
ABN 76 151 119 792
Lvl 1, 105-115 Dover Street
Cremorne Vic 3121
T 61 3 9421 2532
www.alluvium.com.au

DESIGNED: D.BRAND	DRAWN: K.PORT	CHECKED: C.CARVALHO	APPROVED: S.CLEVEN	PROJECT No: 0121128
----------------------	------------------	------------------------	-----------------------	------------------------



VICTORIAN PLANNING AUTHORITY
WONTHAGGI NORTH EAST PSP
FUNCTIONAL DESIGN DRAWINGS
WETLAND RETARDING BASIN 2 PLANTING ZONES

REVISION: A	SHEET No.: 13 of 54	ORIGINAL SIZE: A1 DATUM: m AHD (MGA z55)	SCALE: 1:500 0 10 20 30m 5
----------------	------------------------	---	----------------------------------

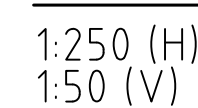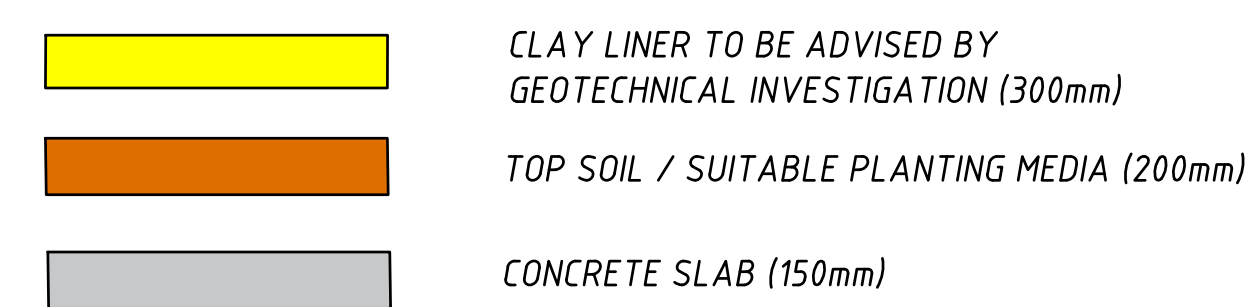

B	FINAL ISSUE	CC	05.11.21
A	PRELIMINARY ISSUE	CC	15.10.21
REV	DESCRIPTION	APP'D	DATE

					Alluvium Consulting Australia Pty. Ltd. ABN 76 151 119 792 Lvl 1, 105-115 Dover Street Cremorne Vic 3121 T 61 3 9421 2532 www.alluvium.com.au					VICTORIAN PLANNING AUTHORITY WONTHAGGI NORTH EAST PSP FUNCTIONAL DESIGN DRAWINGS WETLAND RETARDING BASIN 2 CROSS SECTIONS				
DESIGNED: D.BRAND	DRAWN: K.PORT	CHECKED: C.CARVALHO	APPROVED: S.CLEVEN	PROJECT No: 0121128	REVISION: A	SHEET No.: 14 of 54	ORIGINAL SIZE: A1 DATUM: m AHD (MGA 255)	SCALE: SEE ABOVE						

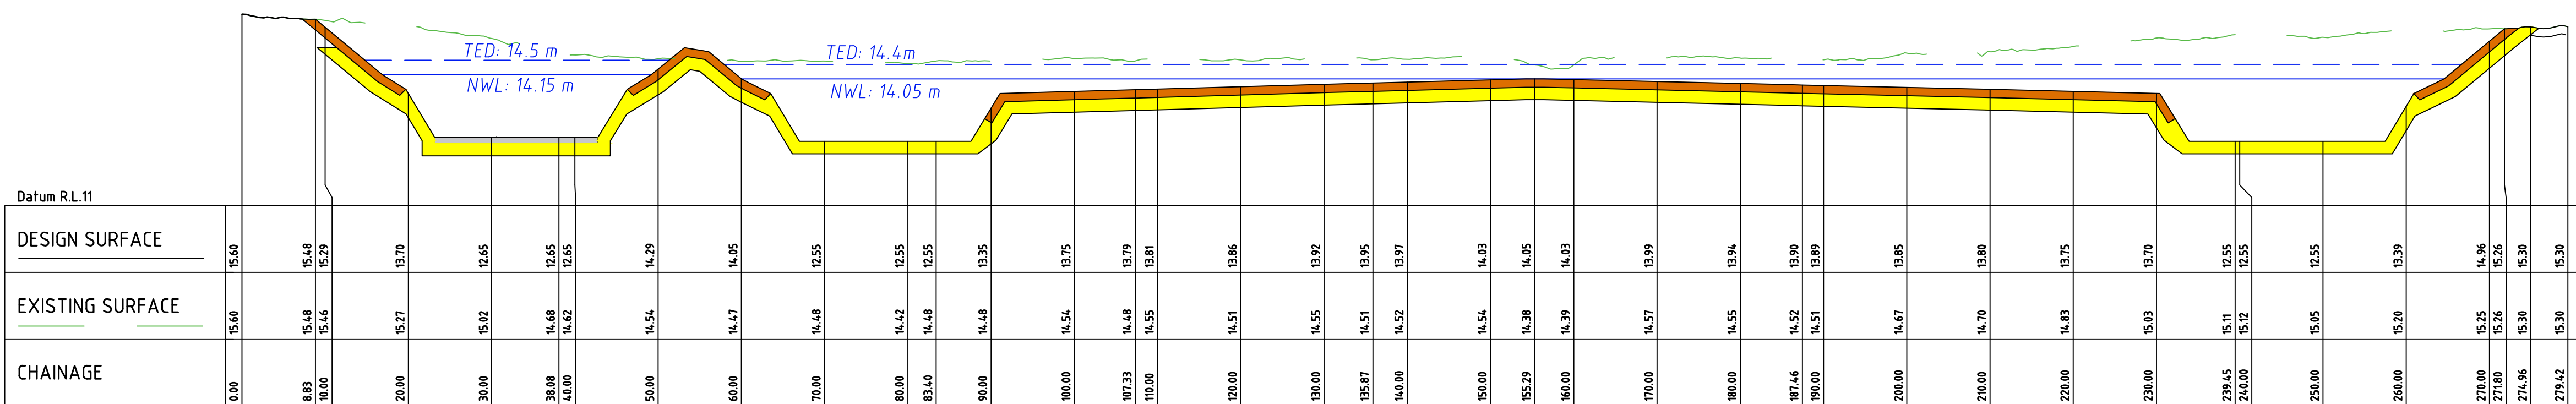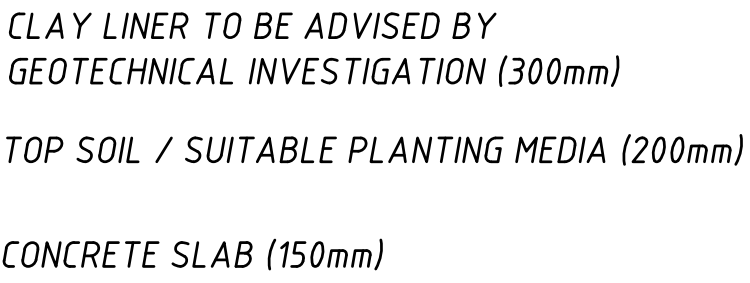

WLRB2 LONGITUDINAL SECTION

1:500 (H)
1:100 (V)

L3
012

B	FINAL ISSUE	CC	05.11.21
A	PRELIMINARY ISSUE	CC	15.10.21
REV	DESCRIPTION	APP'D	DATE

Alluvium Consulting Australia Pty. Ltd.
ABN 76 151 119 792
Lvl 1, 105-115 Dover Street
Cremorne Vic 3121
T 61 3 9421 2532
www.alluvium.com.au


VICTORIAN PLANNING AUTHORITY

WONTHAGGI NORTH EAST PSP

FUNCTIONAL DESIGN DRAWINGS

WETLAND RETARDING BASIN 2 LONGITUDINAL SECTION

DESIGNED: D.BRAND	DRAWN: K.PORT	CHECKED: C.CARVALHO	APPROVED: S.CLEVEN	PROJECT No: 0121128	REVISION: A	SHEET No.: 15 of 54	ORIGINAL SIZE: A1	SCALE: SEE ABOVE
							DATUM: m AHD (MGA z55)	

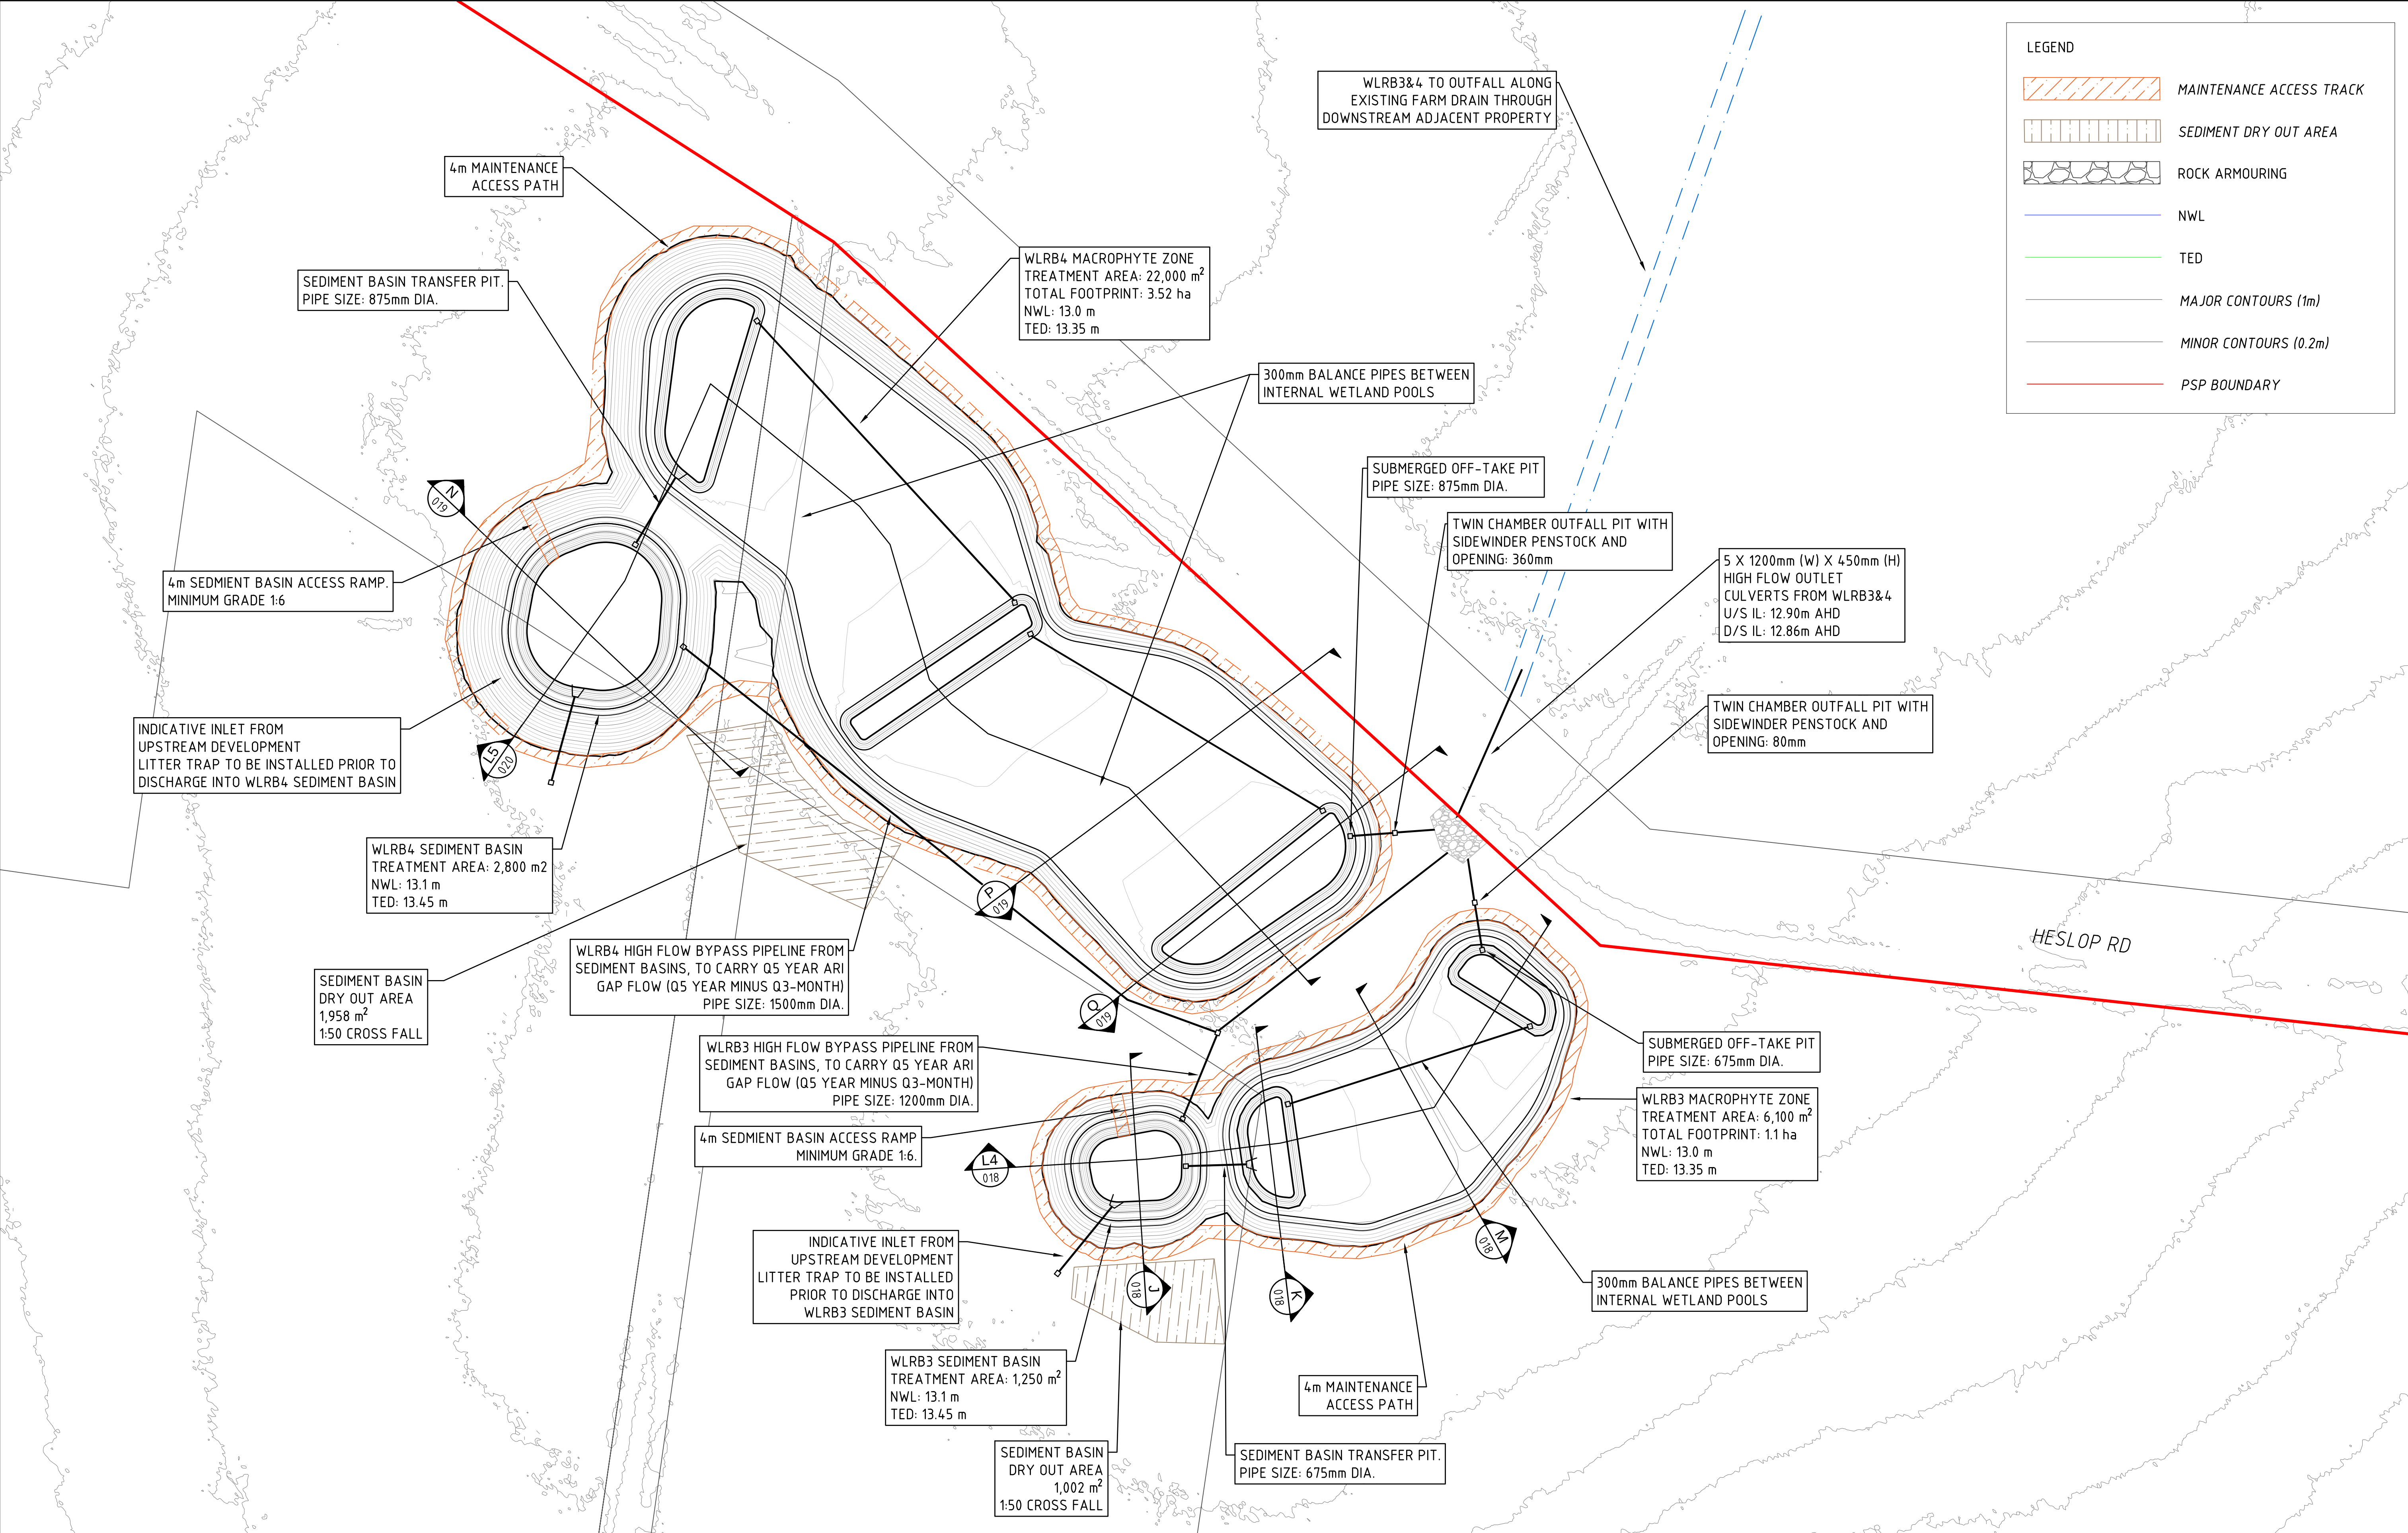


B	FINAL ISSUE	CC	05.11.21
A	PRELIMINARY ISSUE	CC	15.10.21
REV	DESCRIPTION	APP'D	DATE





Alluvium Consulting Australia
Pty. Ltd.
ABN 76 151 119 792
Lvl 1, 105-115 Dover Street
Cremorne Vic 3121
T 61 3 9421 2532
www.alluvium.com.au


DESIGNED: D.BRAND	DRAWN: K.PORT	CHECKED: C.CARVALHO	APPROVED: S.CLEVEN	PROJECT No: 0121128
----------------------	------------------	------------------------	-----------------------	------------------------


VICTORIAN PLANNING AUTHORITY
WONTHAGGI NORTH EAST PSP
FUNCTIONAL DESIGN DRAWINGS
WETLAND RETARDING BASIN 3 & 4 DESIGN

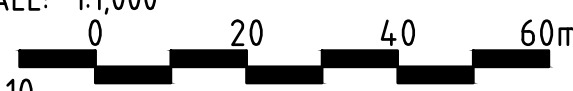REVISION: A	SHEET No.: 16 of 54	ORIGINAL SIZE: A1 DATUM: m AHD (MGA z55)	SCALE: 1:1,000 
----------------	------------------------	---	---

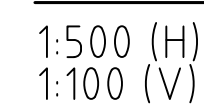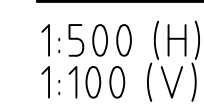


VICTORIAN PLANNING AUTHORITY WONTHAGGI NORTH EAST PSP FUNCTIONAL DESIGN DRAWINGS WETLAND RETARDING BASIN 4 LONGITUDINAL SECTION			
SION: A	SHEET No.: 20 of 54	ORIGINAL SIZE: A1	SCALE: SEE ABOVE
		DATUM: m AHD (MGA z55)	

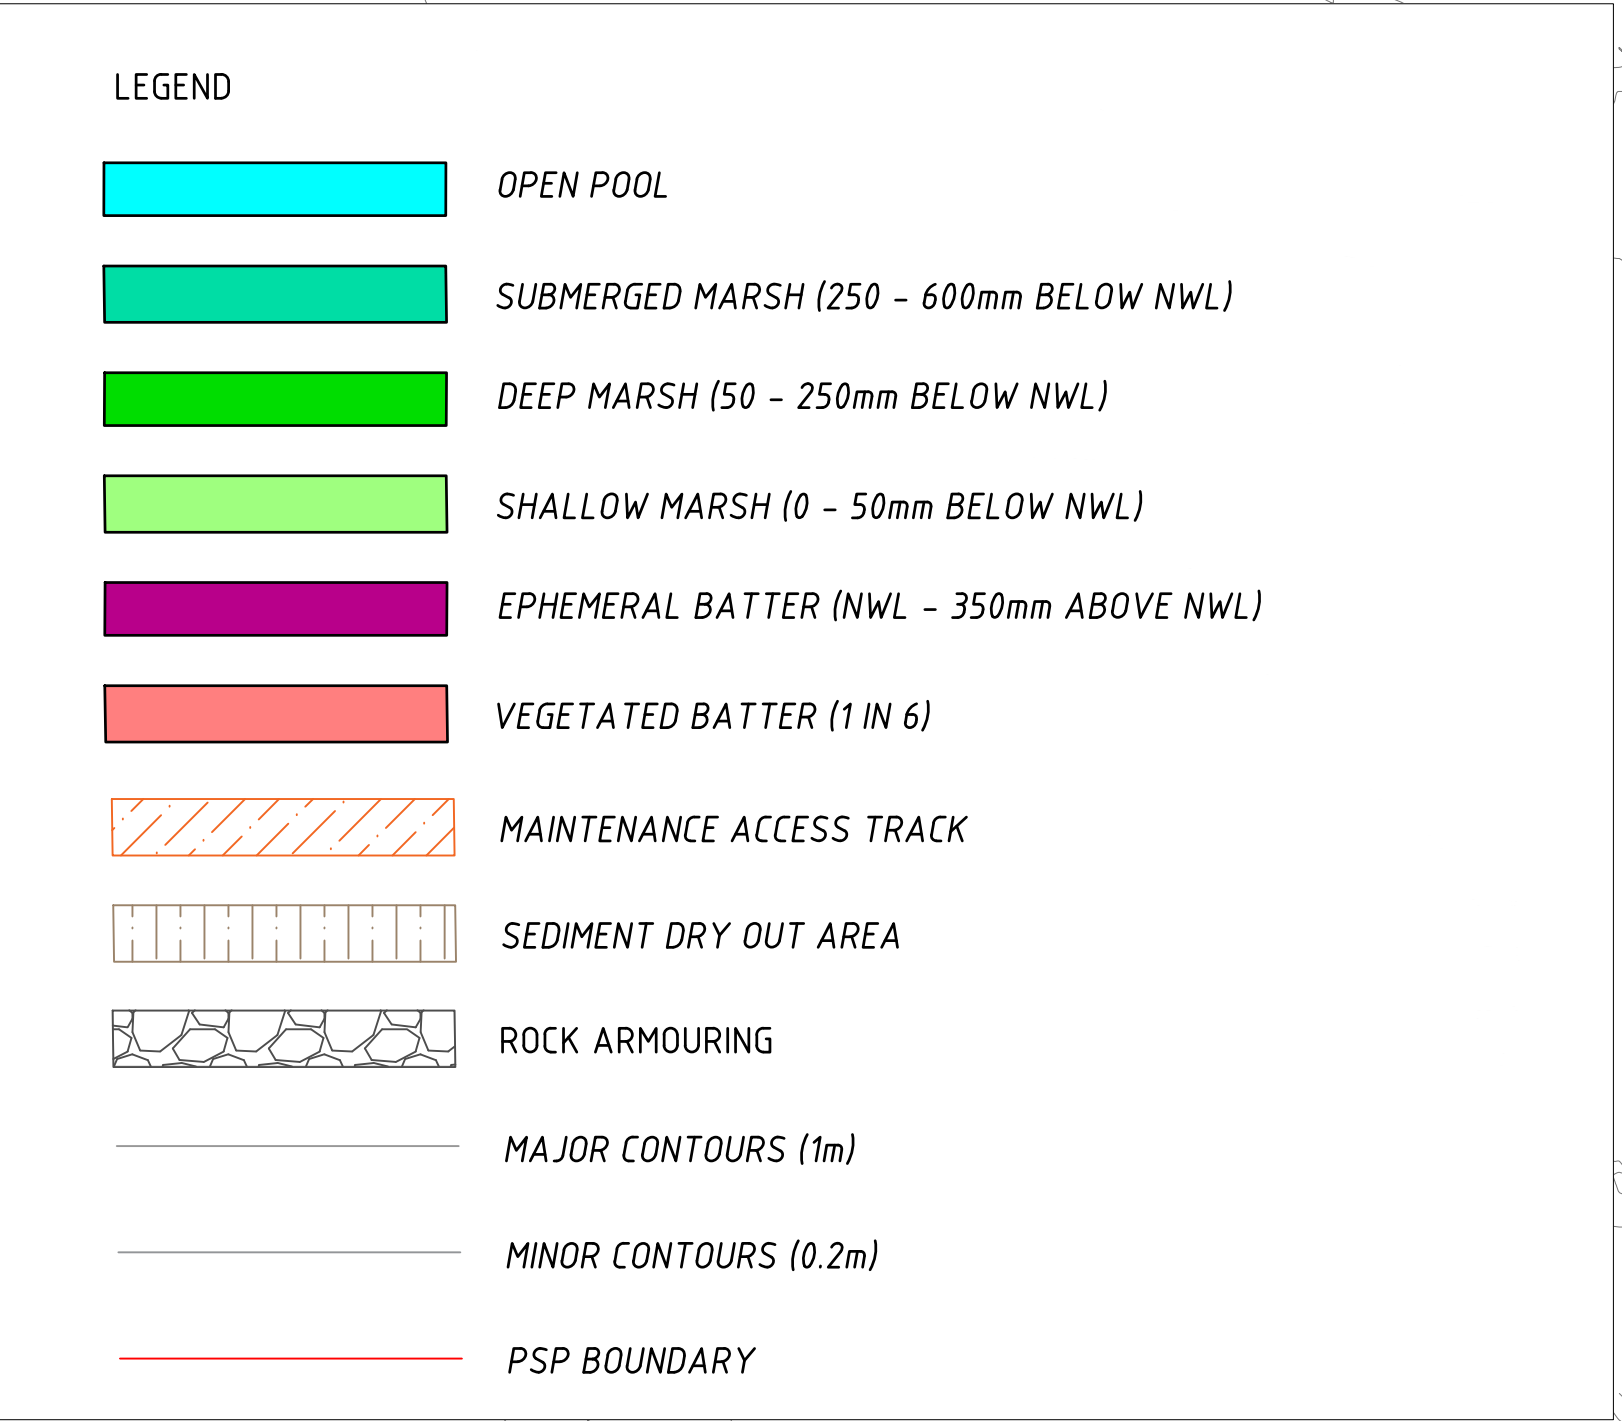
[illegible]

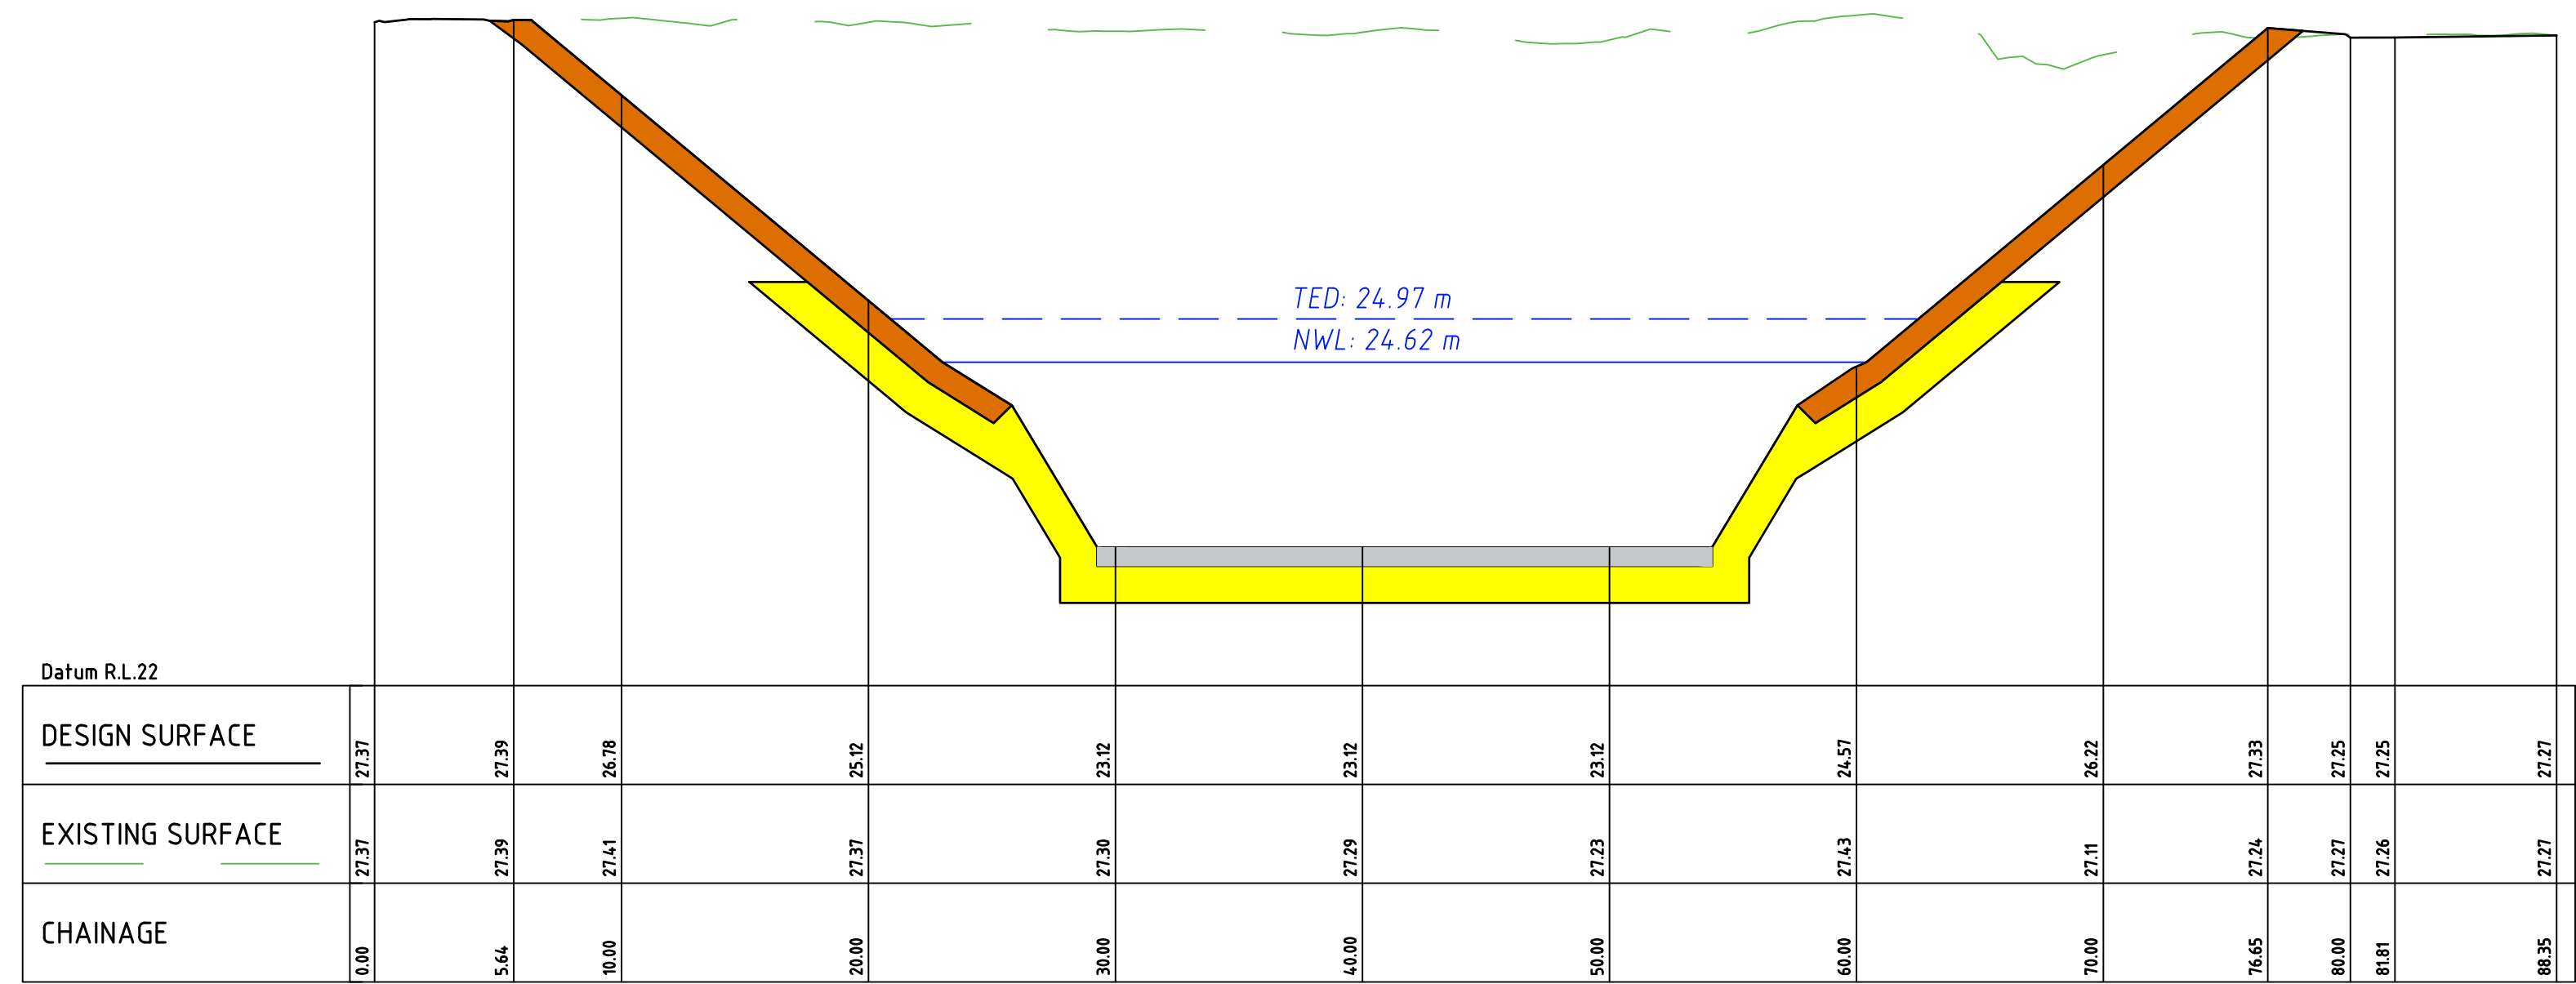

021

[illegible]

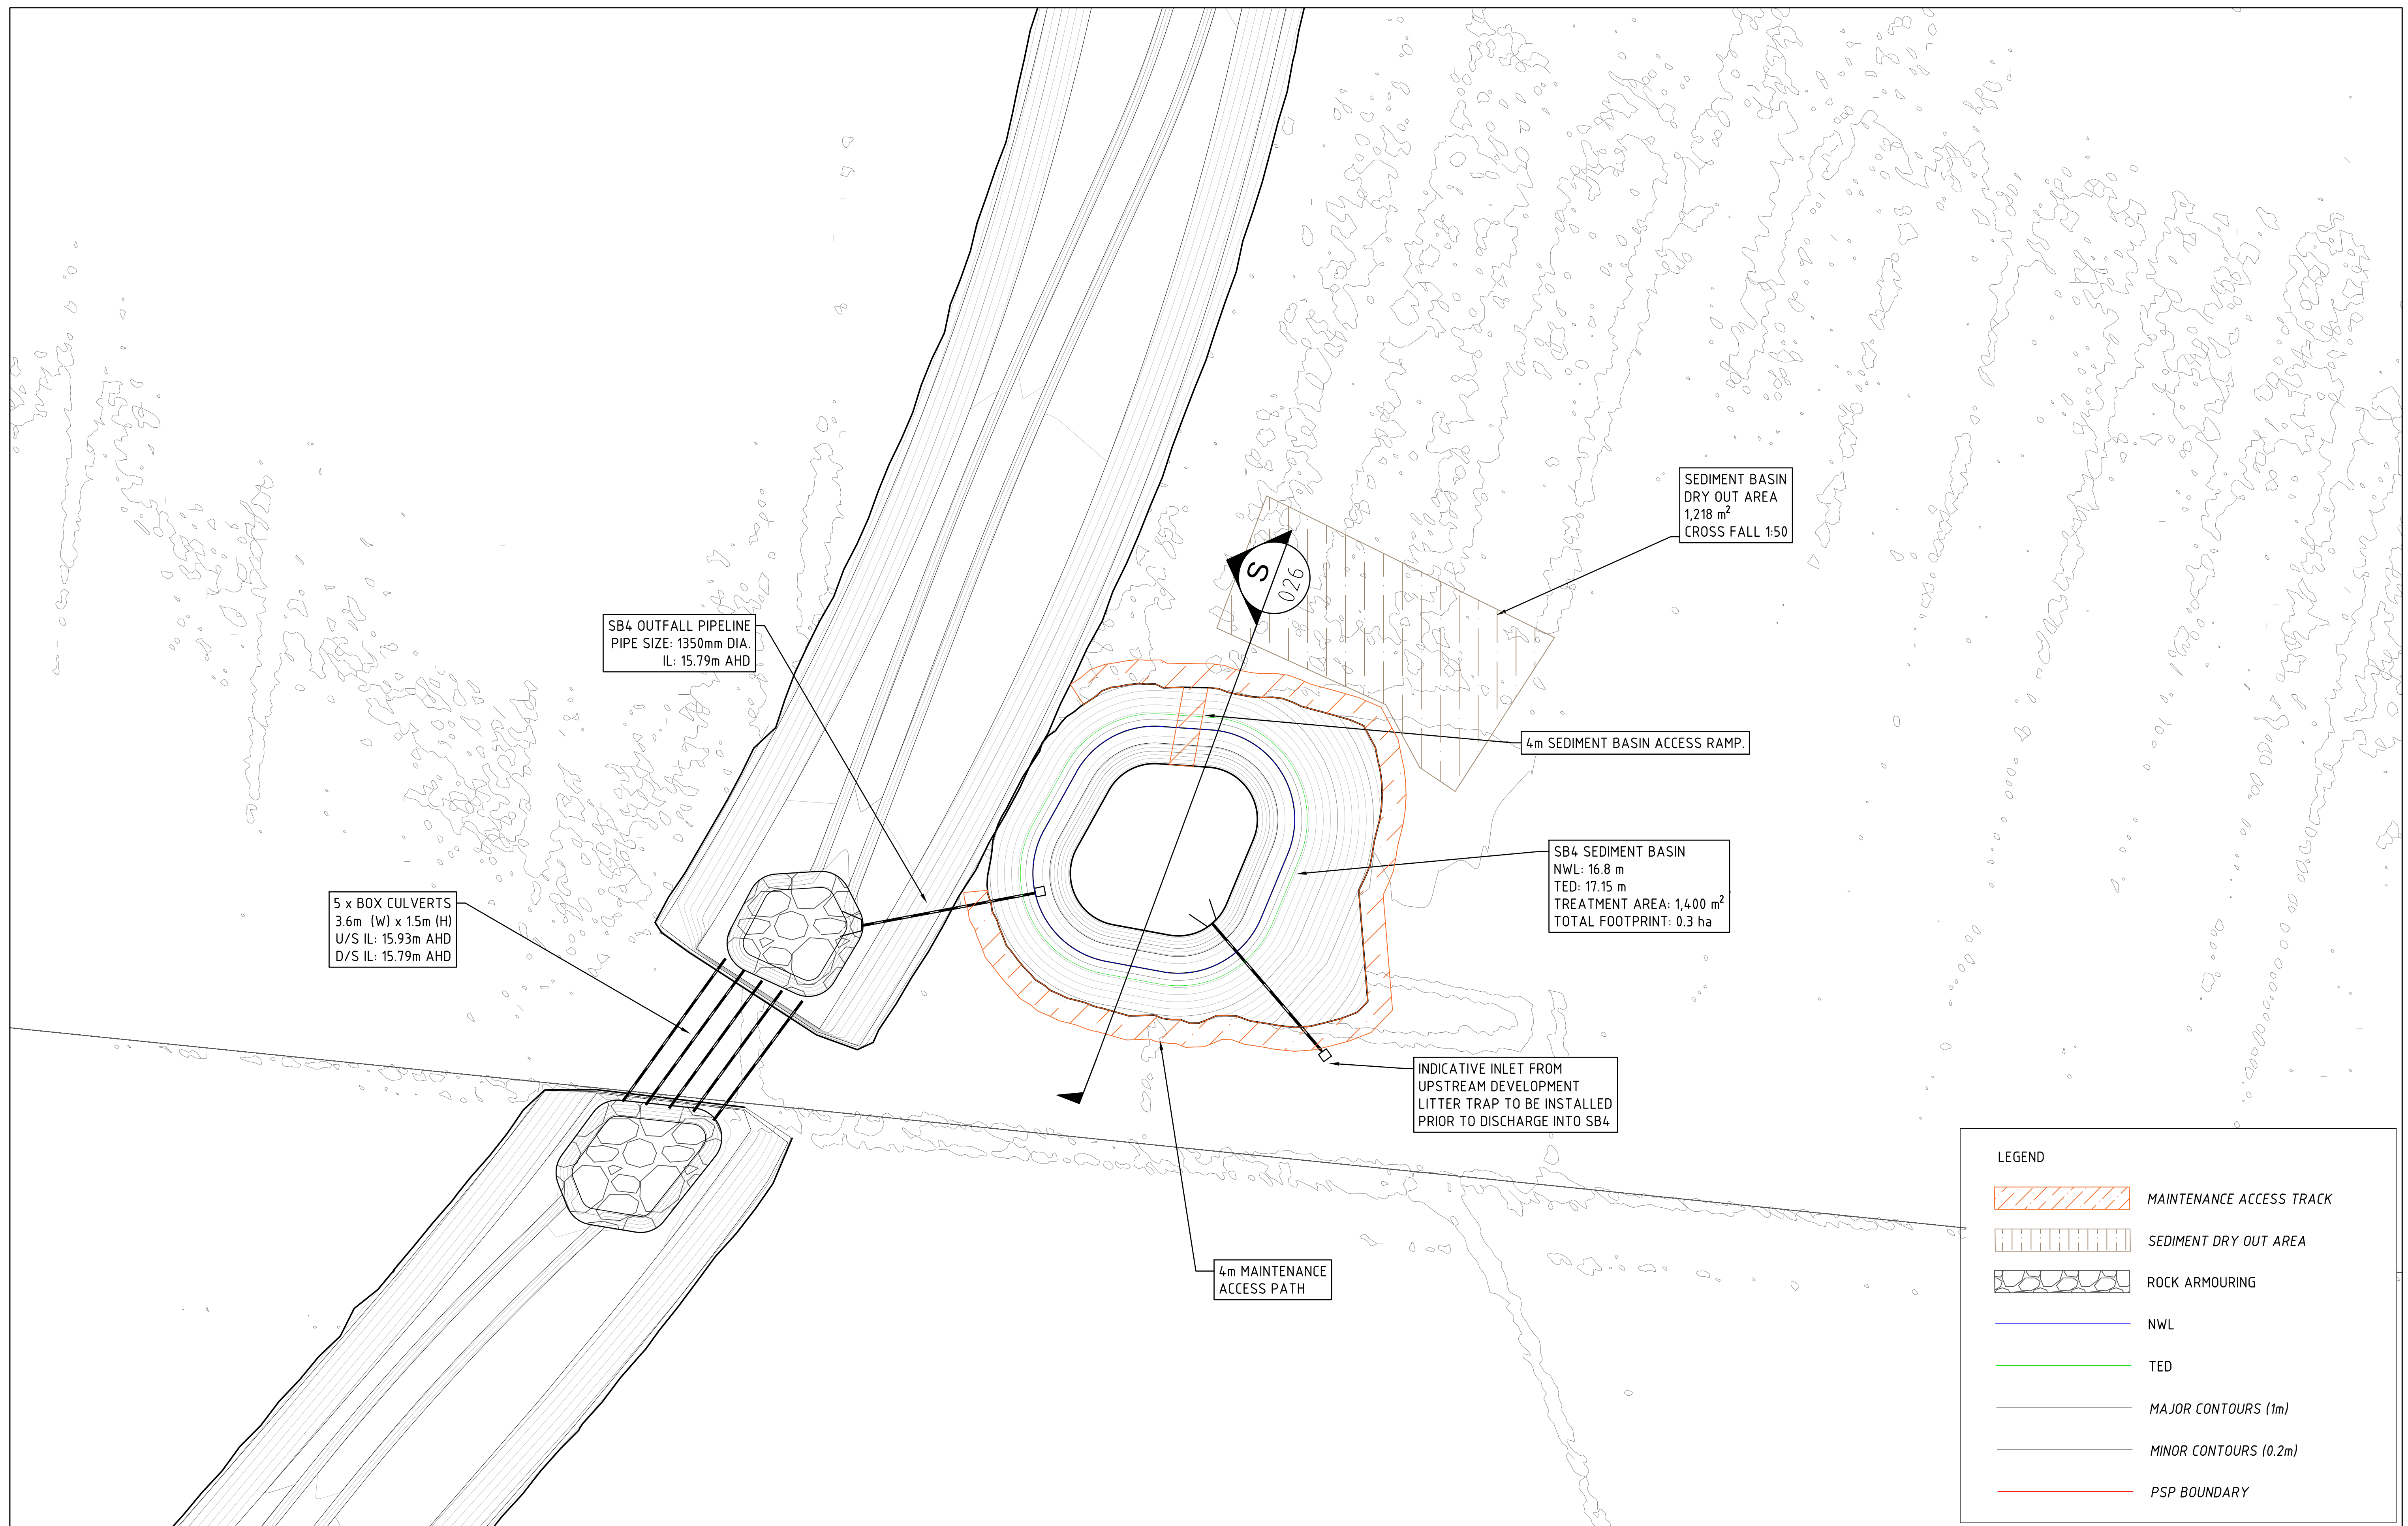[illegible]

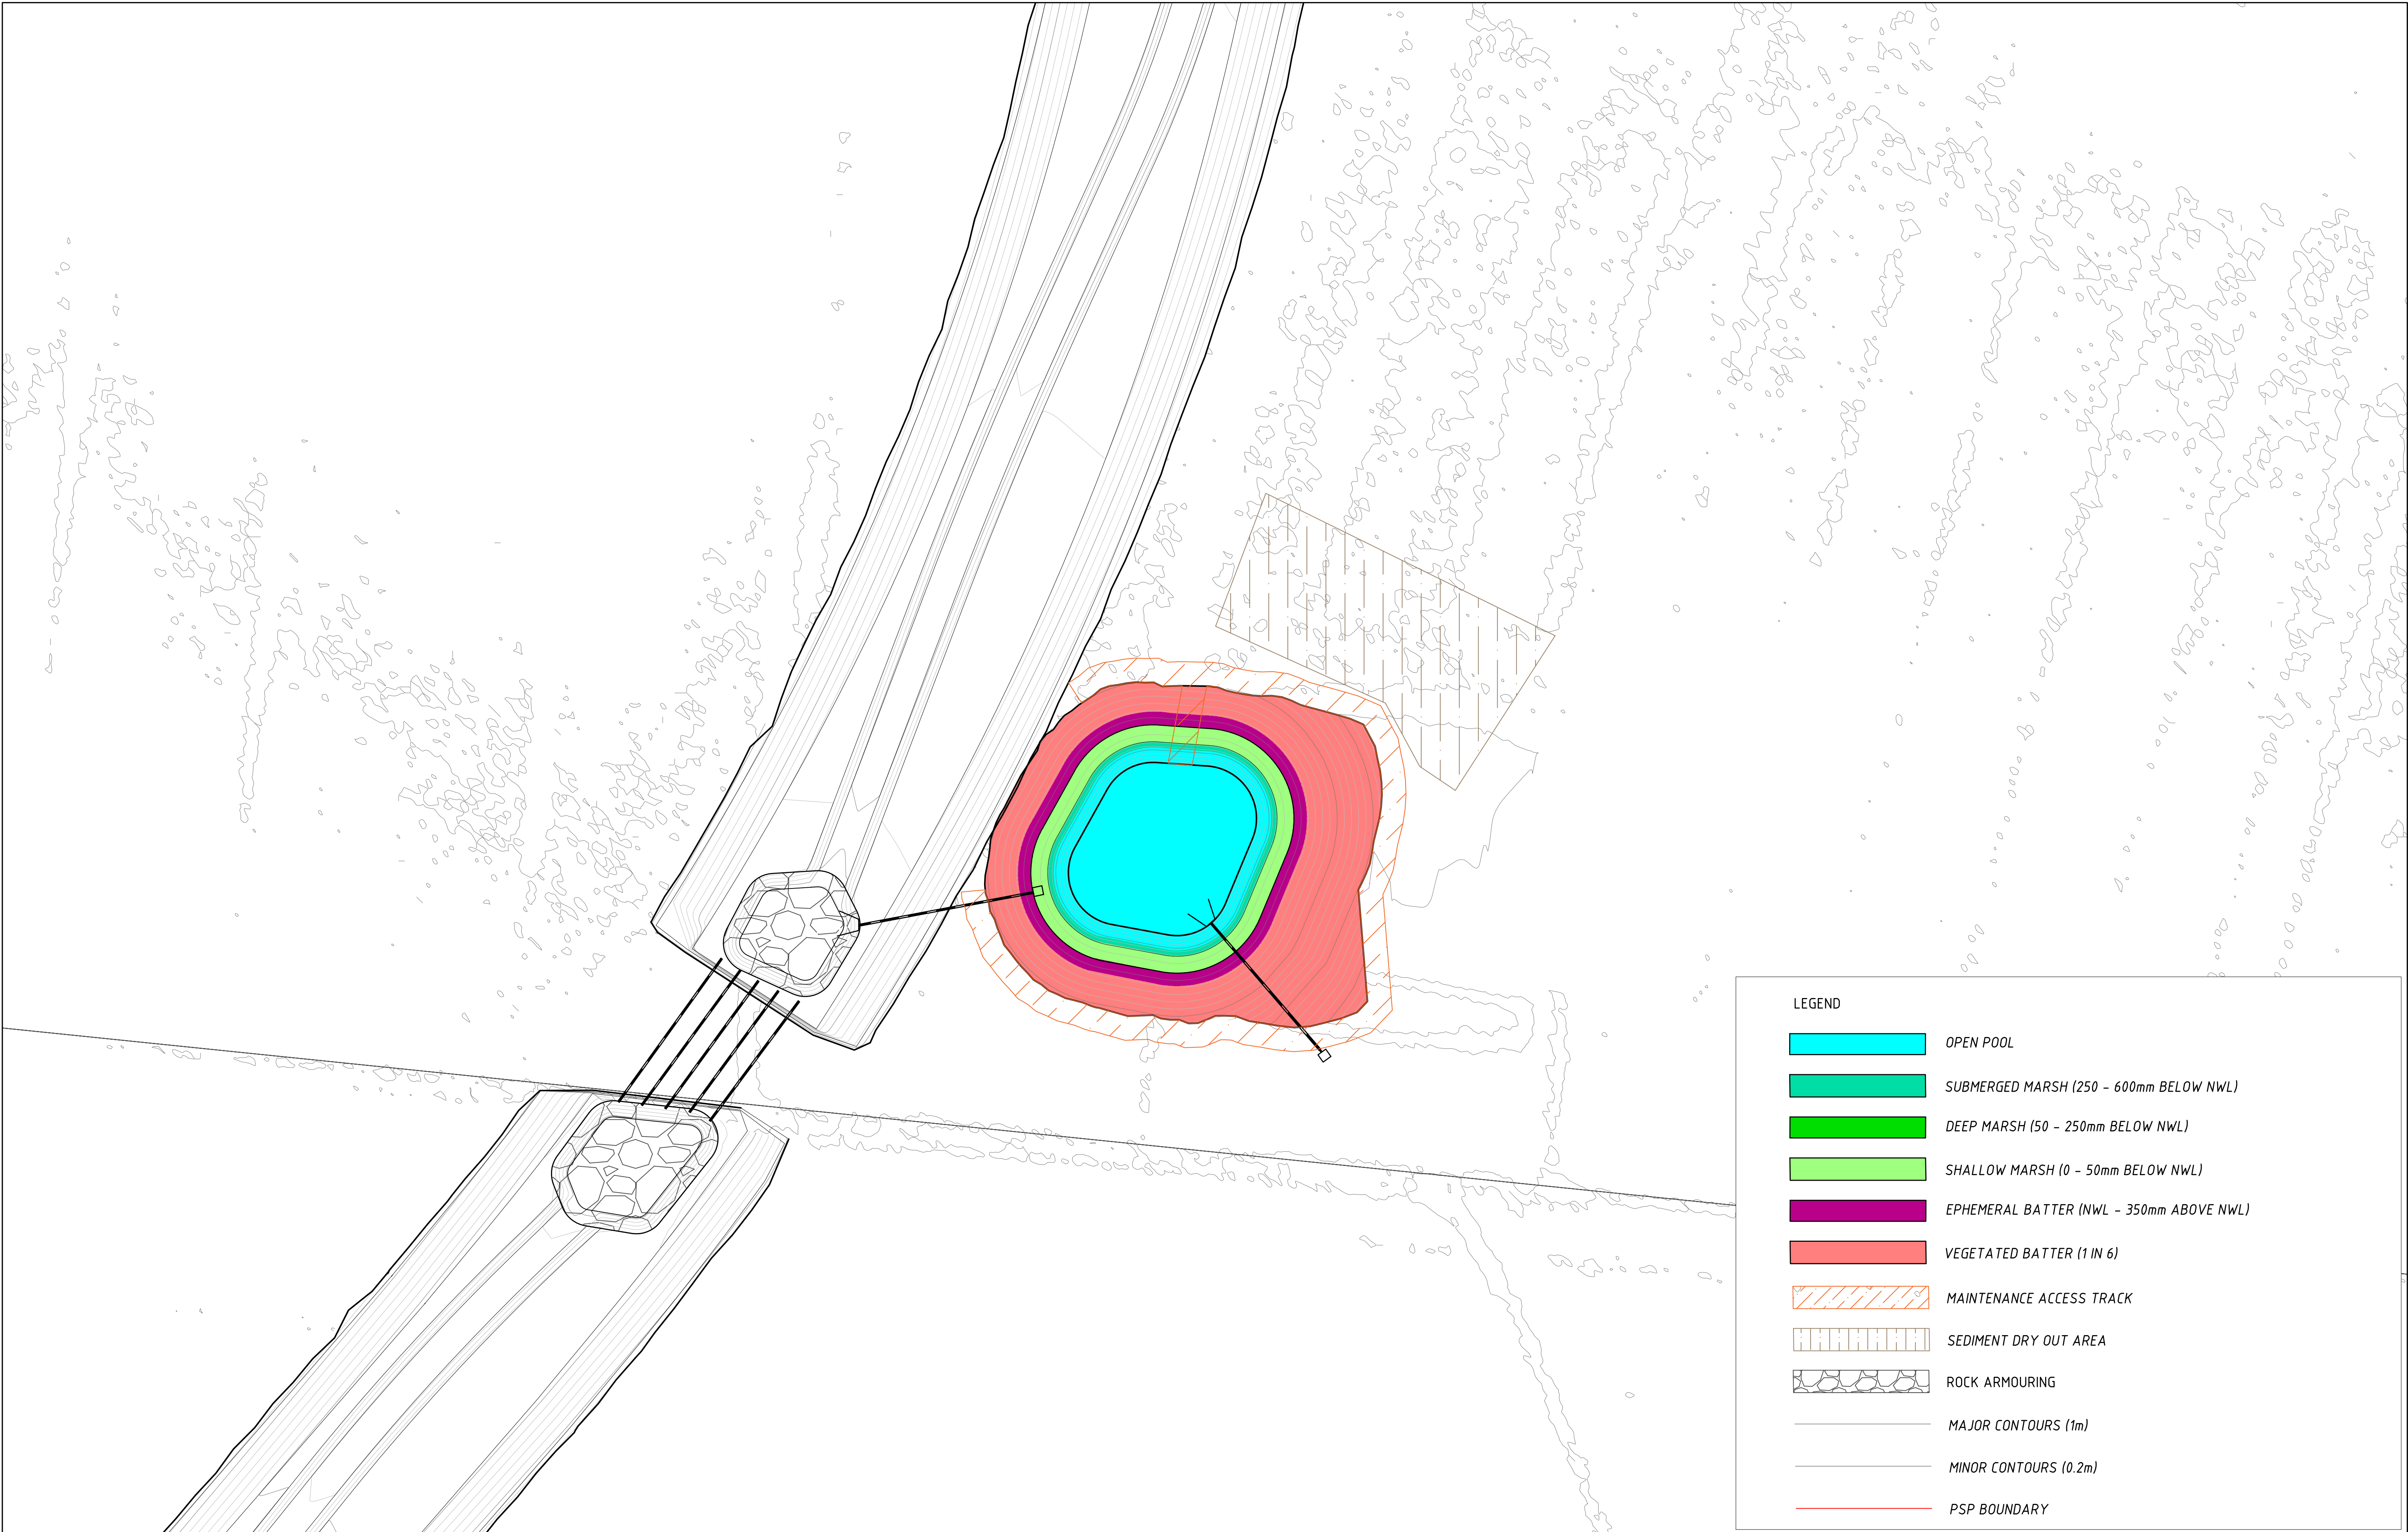

LEGEND

OPEN POOL

SUBMERGED MARSH (250 - 600mm BELOW NWL)

DEEP MARSH (50 - 250mm BELOW NWL)

SHALLOW MARSH (0 - 50mm BELOW NWL)

EPHEMERAL BATTER (NWL - 350mm ABOVE NWL)

VEGETATED BATTER (1 IN 6)

MAINTENANCE ACCESS TRACK

SEDIMENT DRY OUT AREA

ROCK ARMOURING

MAJOR CONTOURS (1m)

MINOR CONTOURS (0.2m)

PSP BOUNDARY

B	FINAL ISSUE	CC	05.11.21
A	PRELIMINARY ISSUE	CC	15.10.21
REV	DESCRIPTION	APP'D	DATE

Alluvium Consulting Australia
Pty. Ltd.
ABN 76 151 119 792
Lvl 1, 105-115 Dover Street
Cremorne Vic 3121
T 61 3 9421 2532
www.alluvium.com.au

DESIGNED:
D.BRAND

DRAWN:
K.PORT

CHECKED:
C.CARVALHO

APPROVED:
S.CLEVEN

PROJECT No:
0121128


REVISION:
A

SHEET No.:
25 of 54

ORIGINAL SIZE: A1
DATUM: m AHD (MGA z55)

SCALE: 1:500
0 10 20 30m
5

VICTORIAN PLANNING AUTHORITY
WONTHAGGI NORTH EAST PSP
FUNCTIONAL DESIGN DRAWINGS
SEDIMENT BASIN 4 PLANTING ZONES

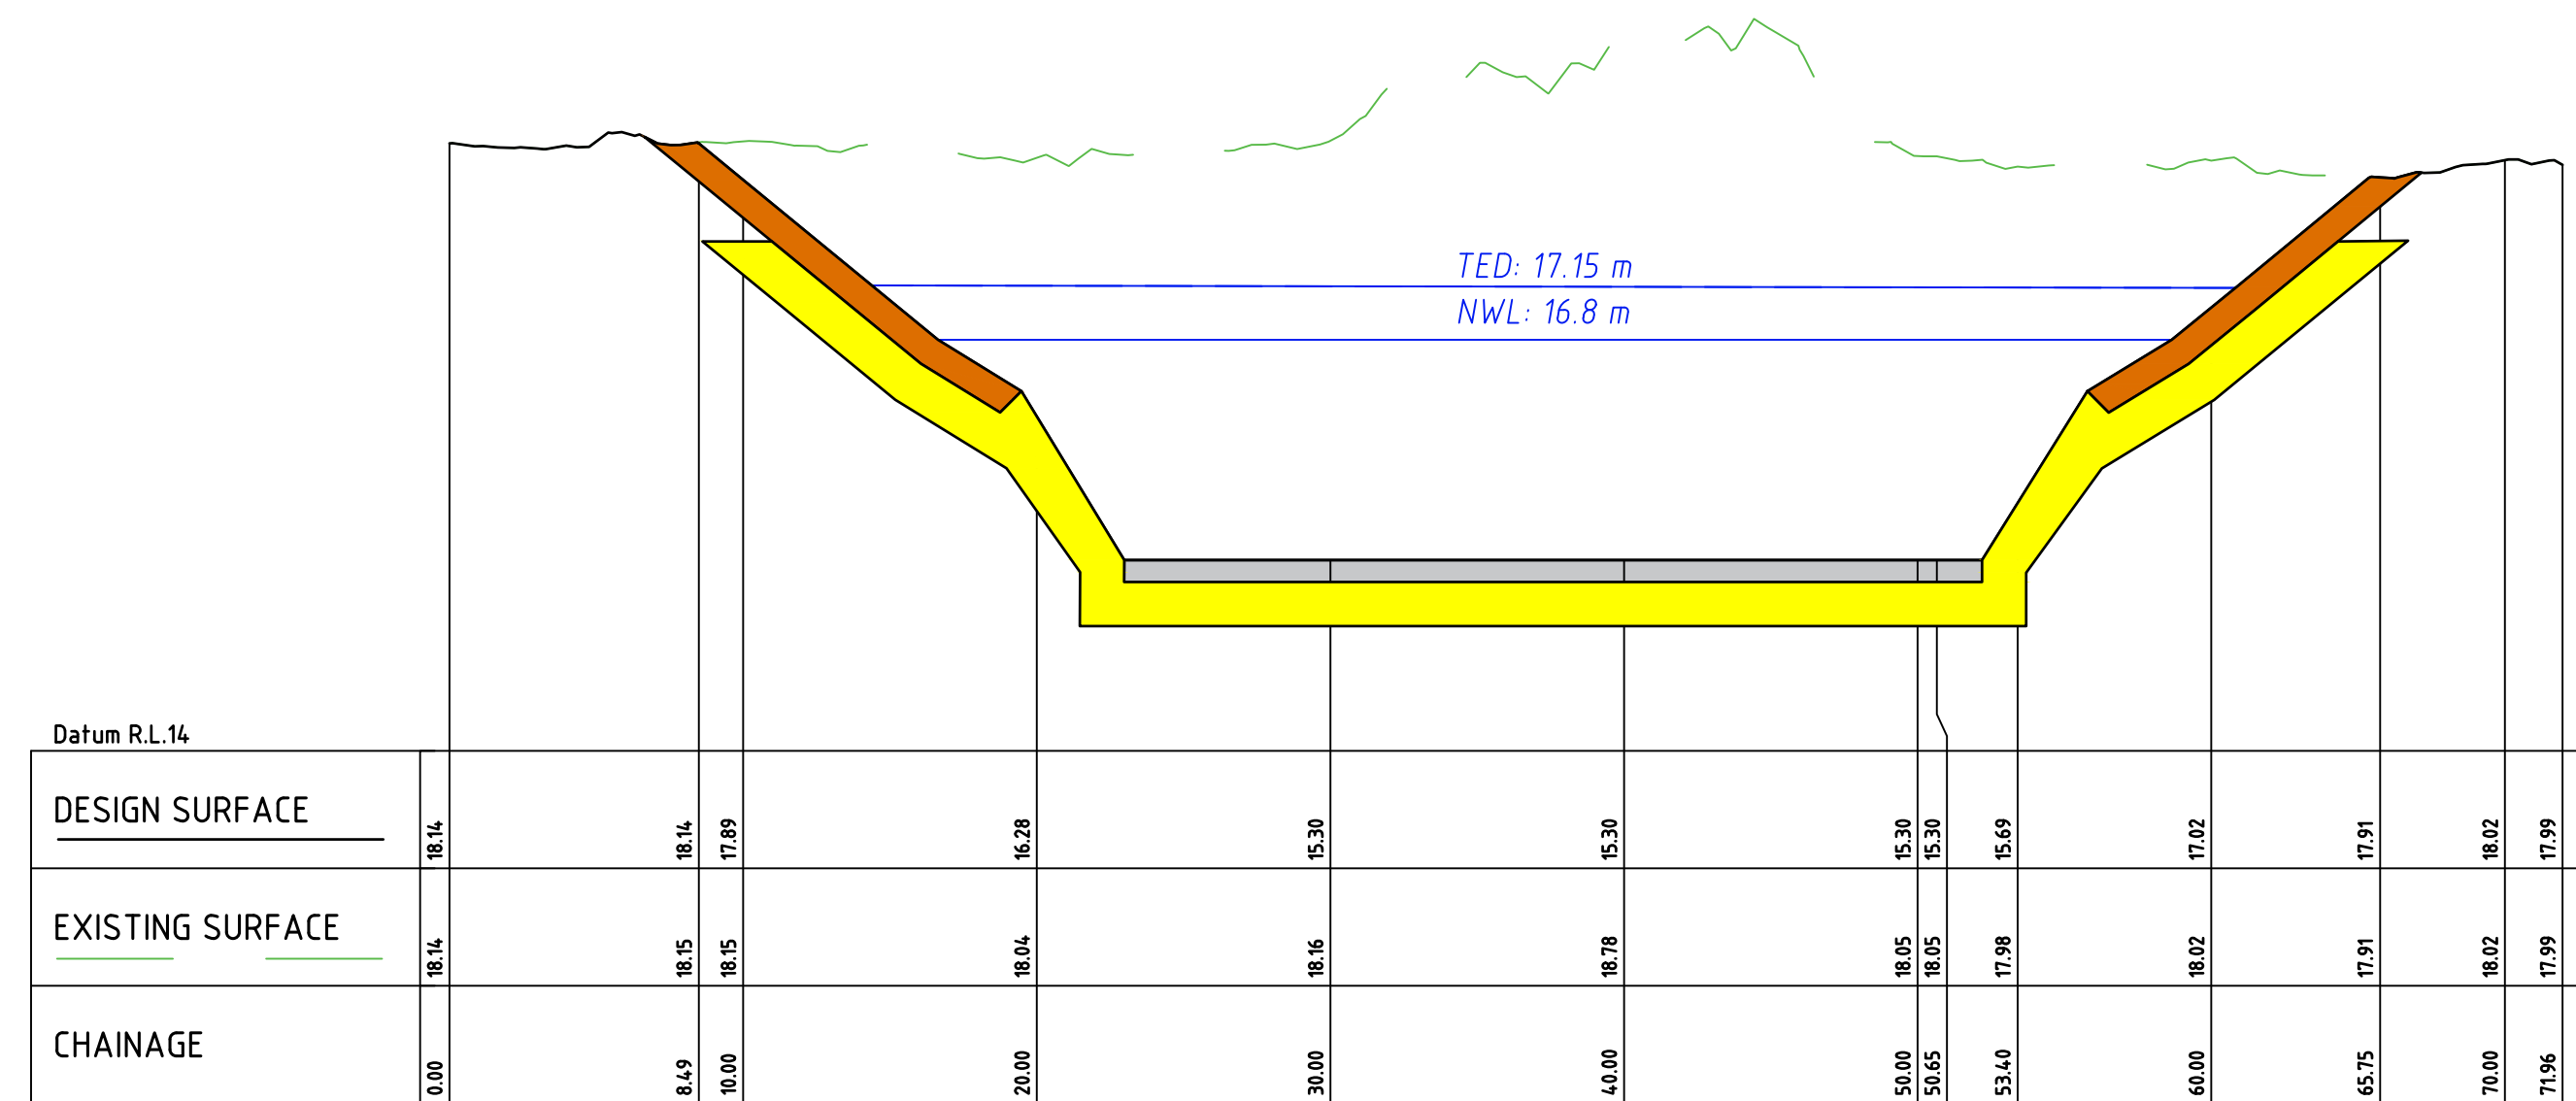


S
024

1:250 (H)
1:50 (V)

[illegible]

REVISION:	SHEET No.:	ORIGINAL SIZE: A1	SCALE: 1:500
A	27 of 54	DATUM: m AHD (MGA z55)	

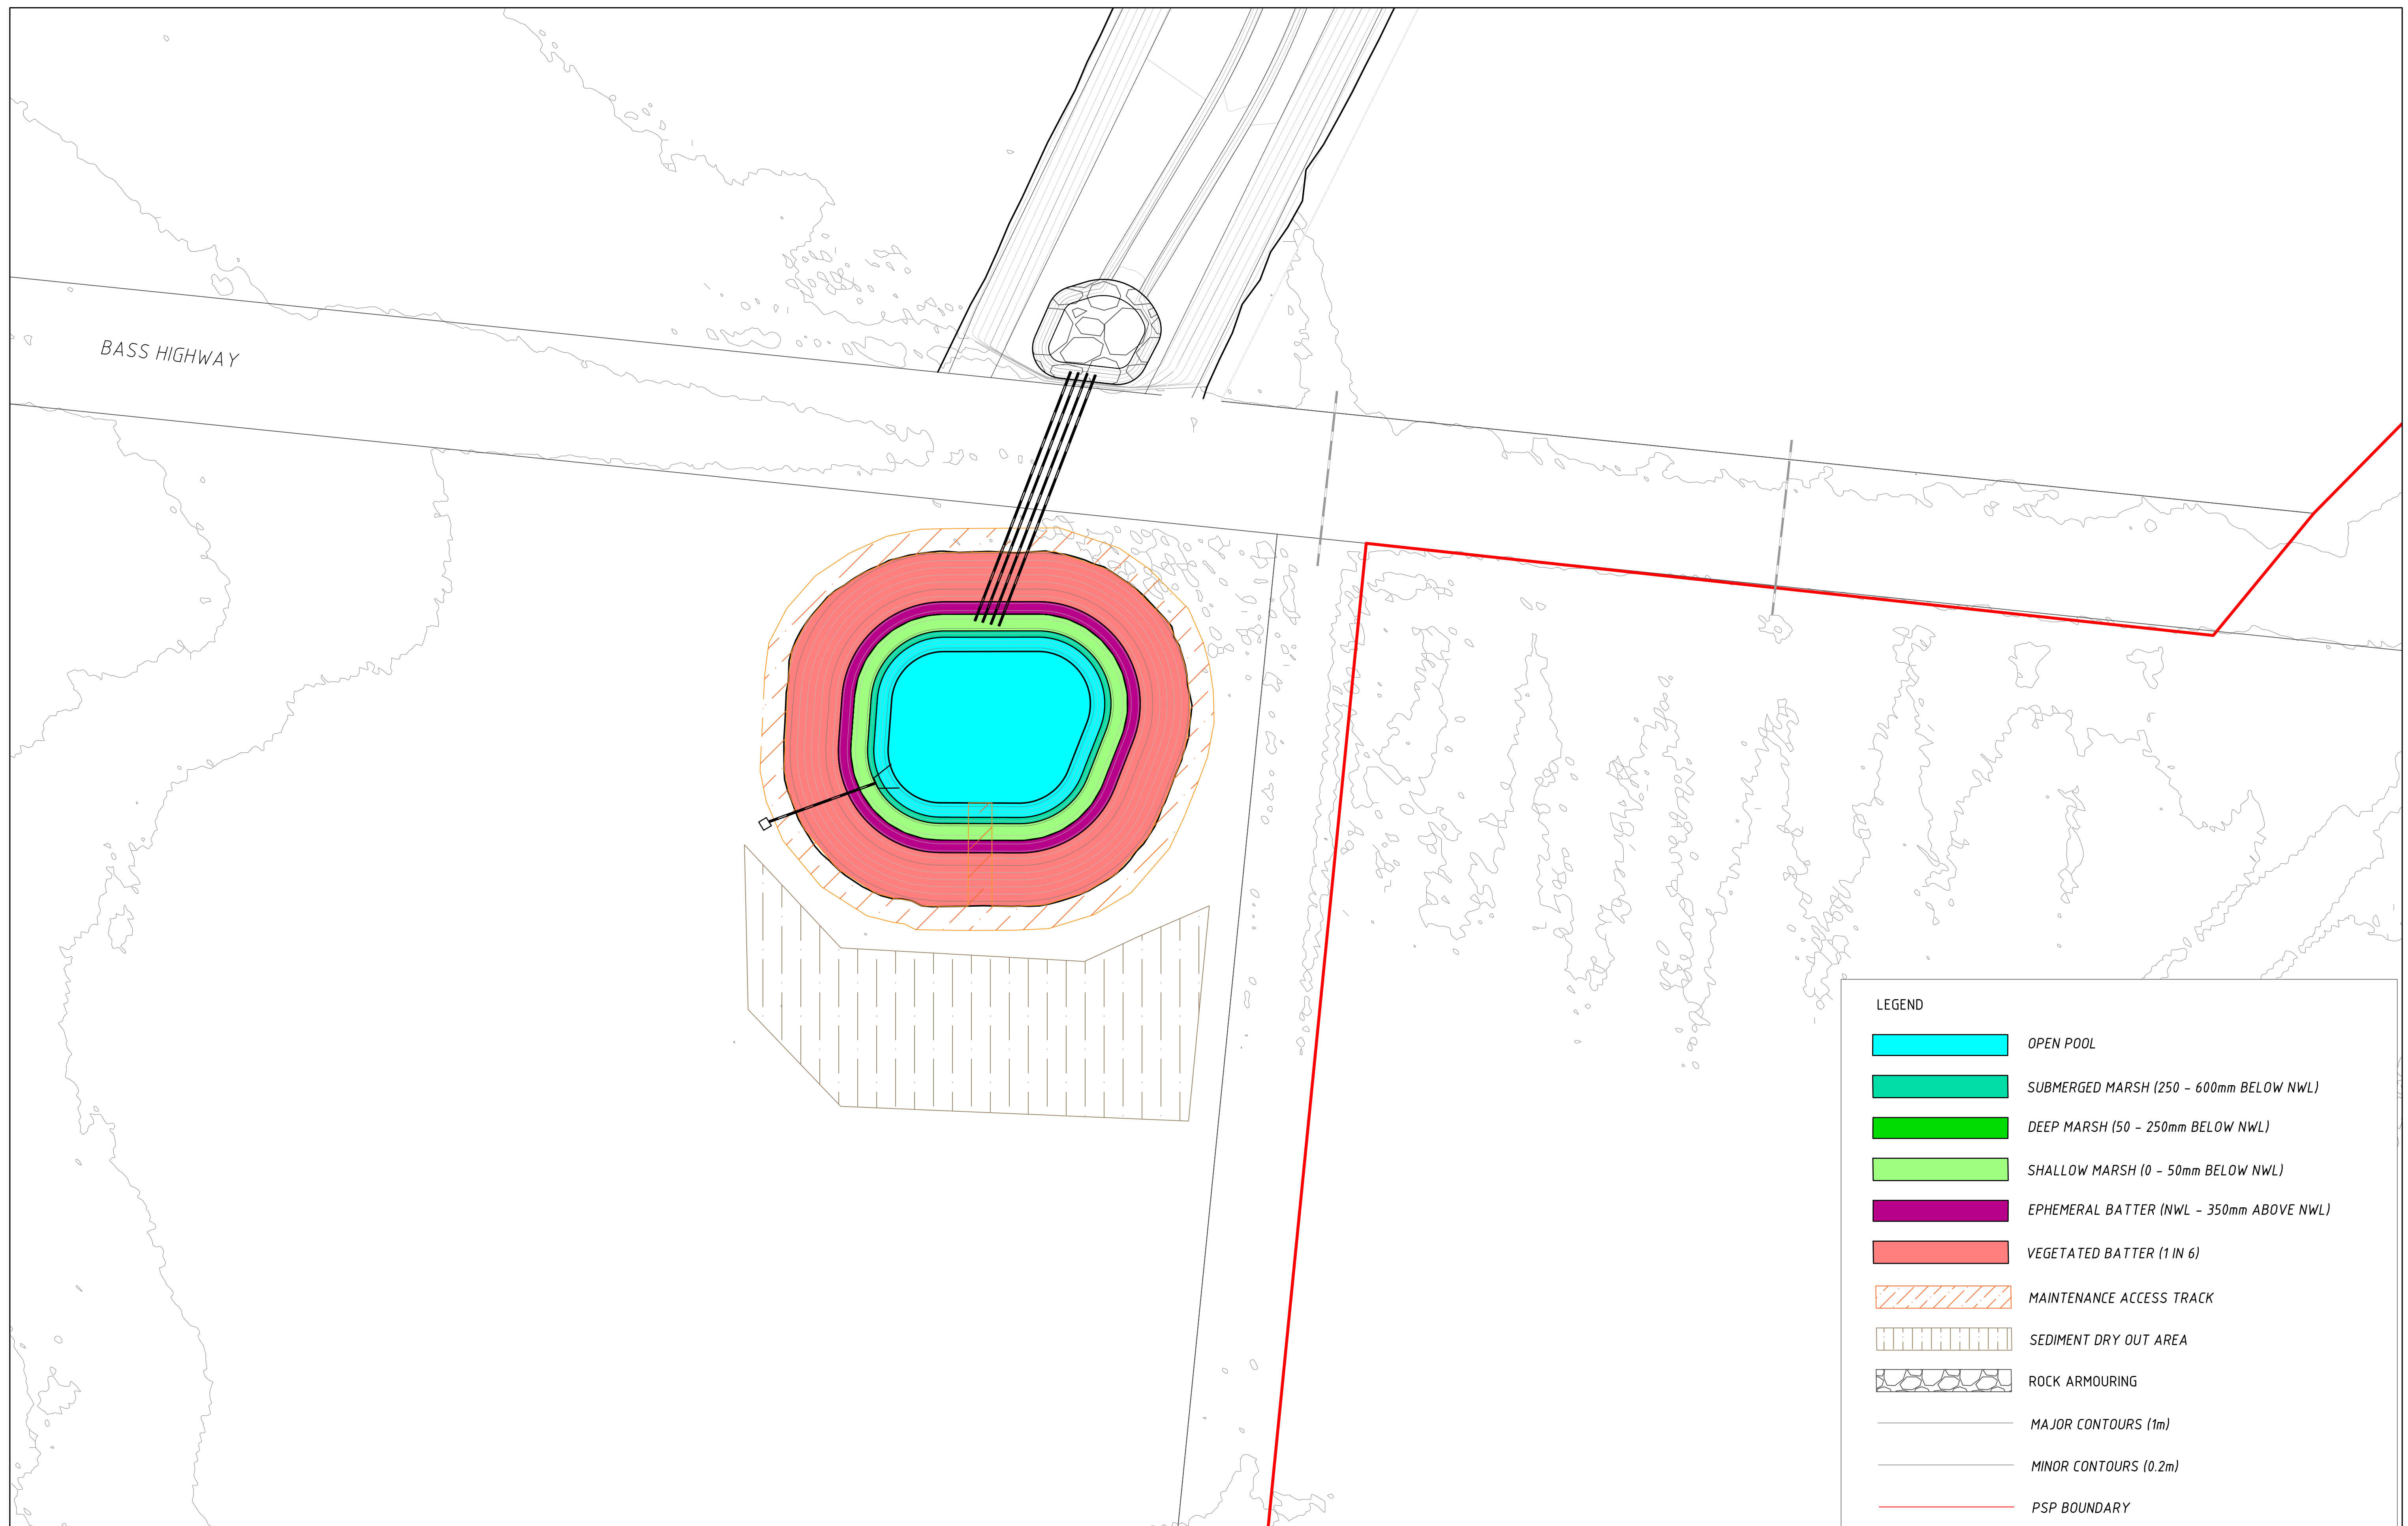

B	FINAL ISSUE	CC	05.11.21
A	PRELIMINARY ISSUE	CC	15.10.21
REV	DESCRIPTION	APP'D	DATE


alluvium


Alluvium Consulting Australia
Pty. Ltd.
ABN 76 151 119 792
Lvl 1, 105-115 Dover Street
Cremorne Vic 3121
T 61 3 9421 2532
www.alluvium.com.au

VICTORIAN PLANNING AUTHORITY
WONTHAGGI NORTH EAST PSP
FUNCTIONAL DESIGN DRAWINGS
SEDIMENT BASIN 5 PLANTING ZONES

DESIGNED: D.BRAND	DRAWN: K.PORT	CHECKED: C.CARVALHO	APPROVED: S.CLEVEN	PROJECT No: 0121128
----------------------	------------------	------------------------	-----------------------	------------------------

REVISION:	SHEET No.:	ORIGINAL SIZE: A1	SCALE: 1:500
A	28 of 54	DATUM: m AHD (MGA z55)	

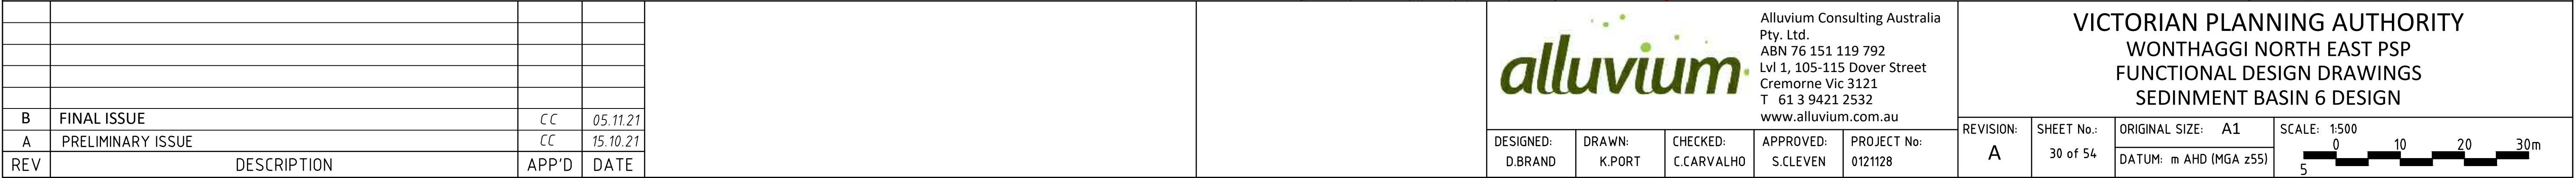

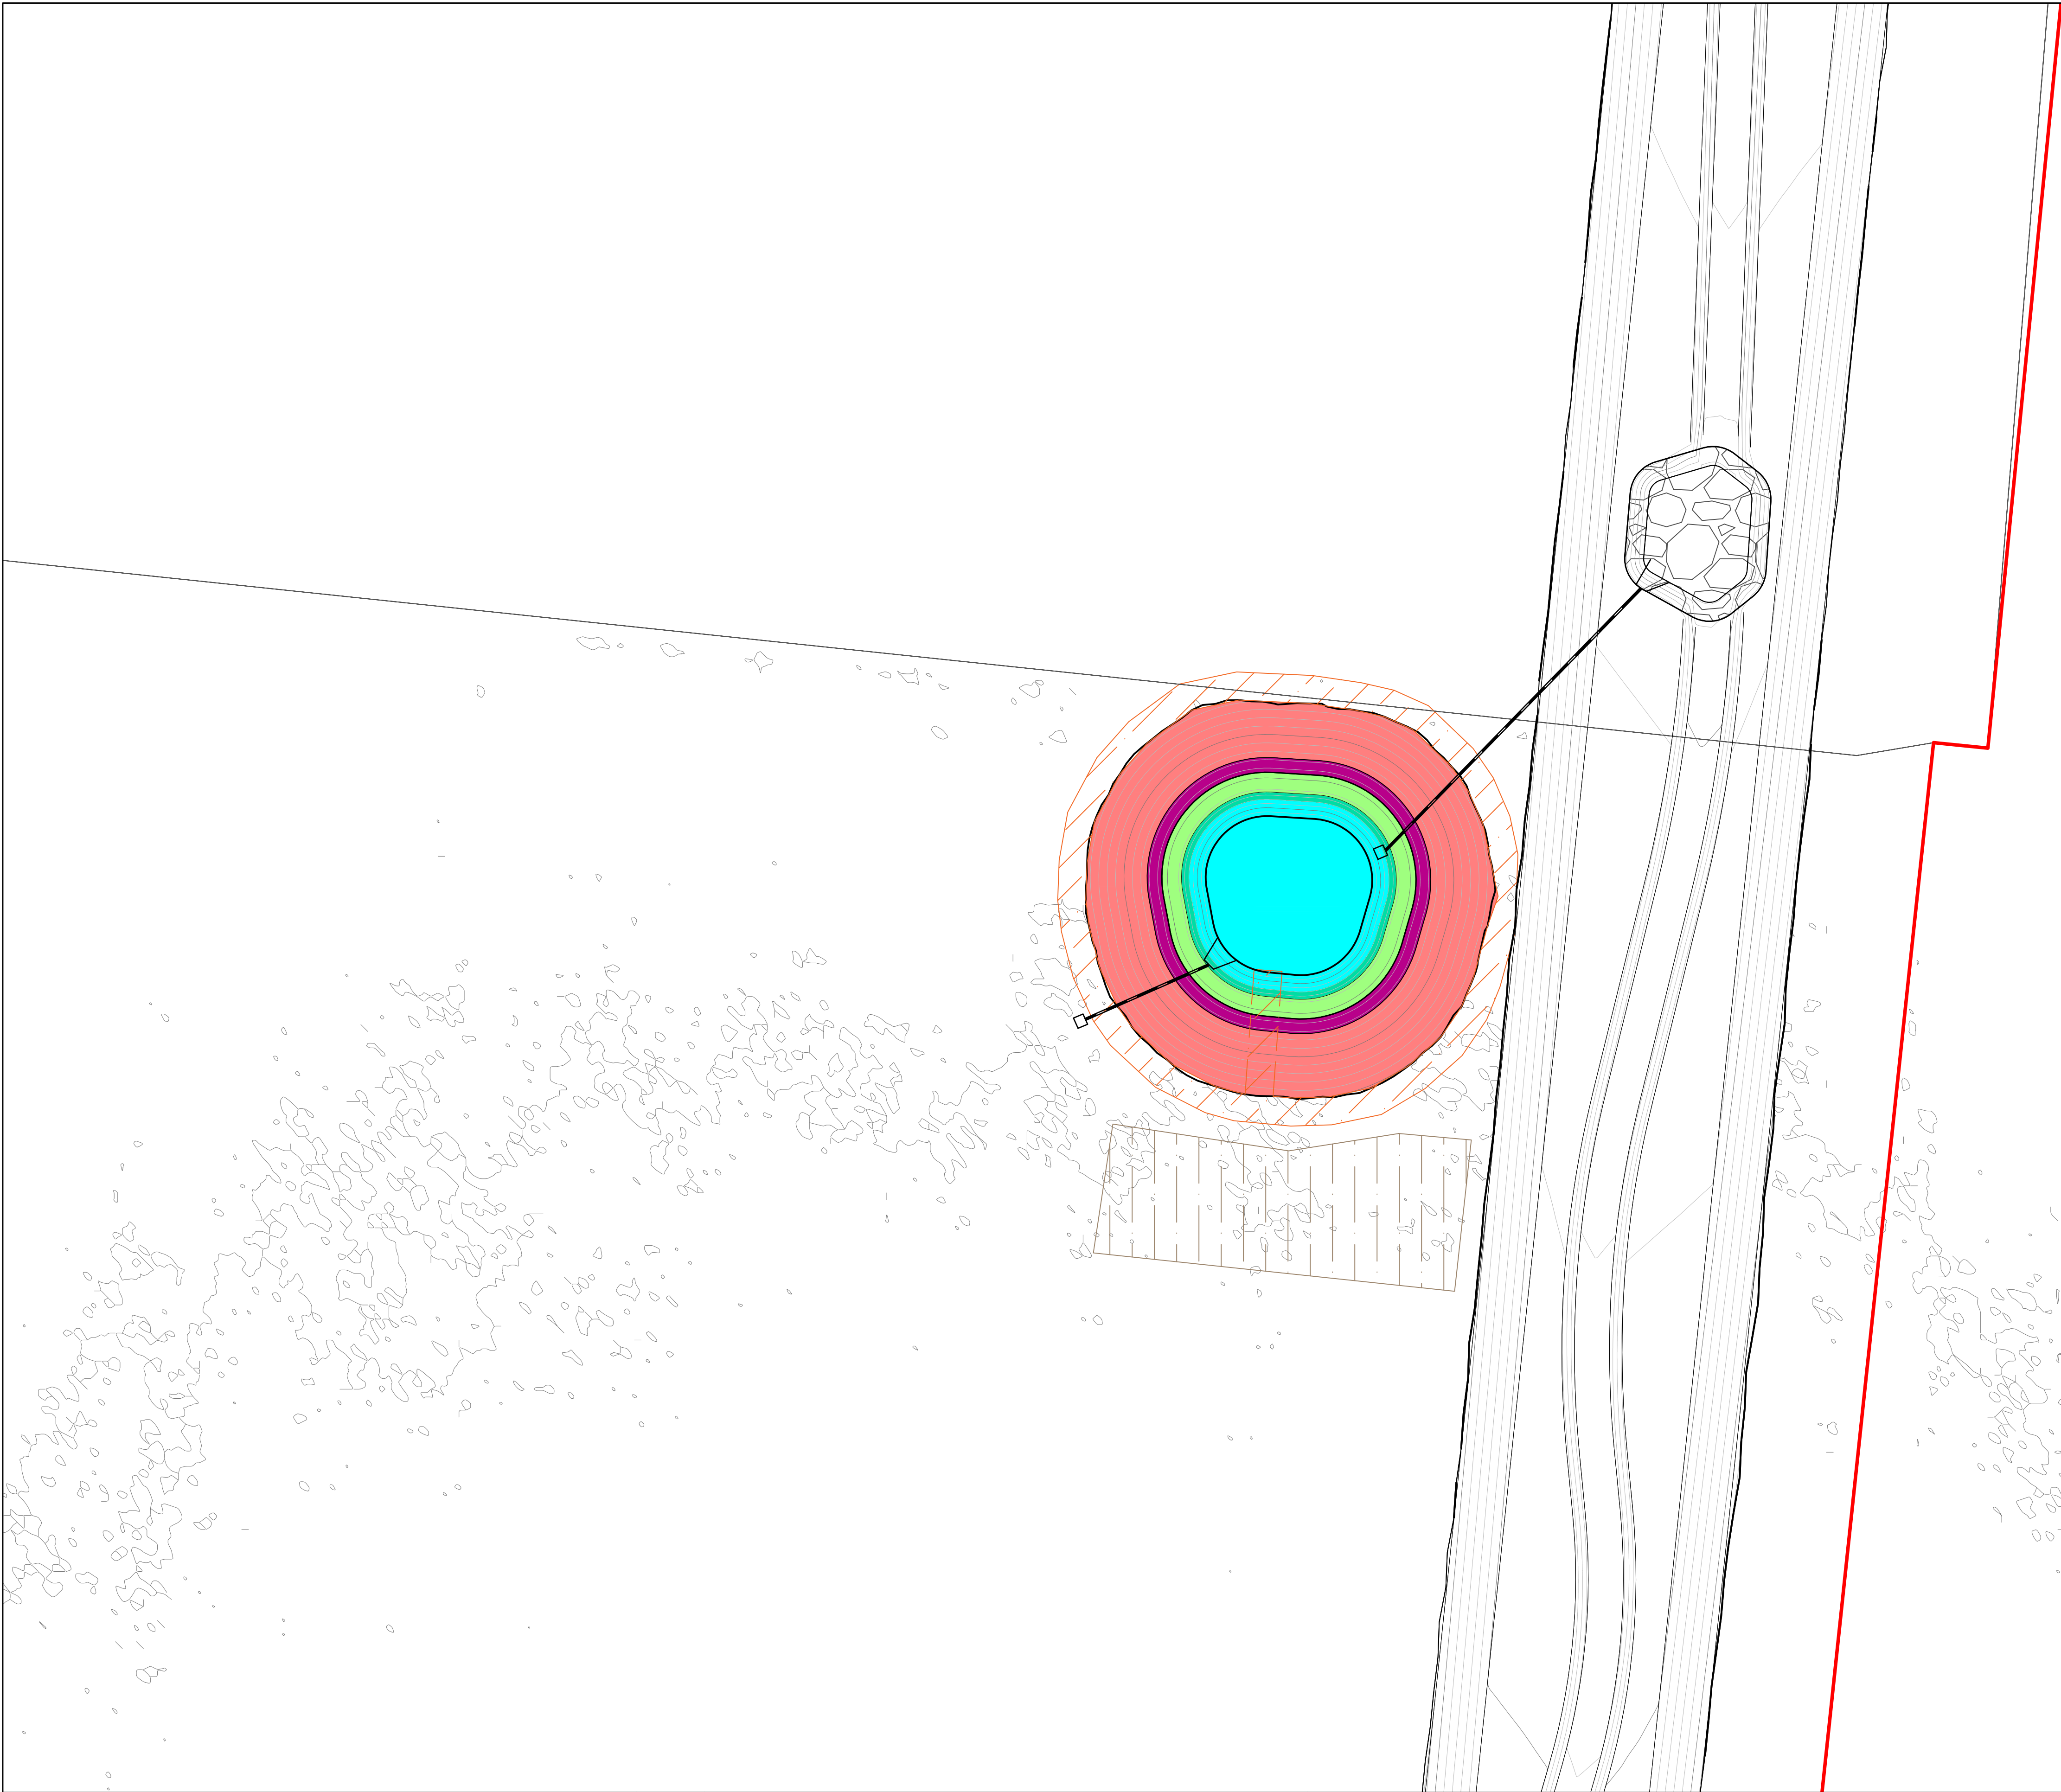

LEGEND

OPEN POOL

SUBMERGED MARSH (250 – 600mm BELOW NWL)

DEEP MARSH (50 – 250mm BELOW NWL)

SHALLOW MARSH (0 – 50mm BELOW NWL)

EPHEMERAL BATTER (NWL – 350mm ABOVE NWL)

VEGETATED BATTER (1 IN 6)

MAINTENANCE ACCESS TRACK

SEDIMENT DRY OUT AREA

ROCK ARMOURING

MAJOR CONTOURS (1m)

MINOR CONTOURS (0.2m)

PSP BOUNDARY

B	FINAL ISSUE	CC	05.11.21
A	PRELIMINARY ISSUE	CC	15.10.21
REV	DESCRIPTION	APP'D	DATE


alluvium

Alluvium Consulting Australia
Pty. Ltd.
ABN 76 151 119 792
Lvl 1, 105-115 Dover Street
Cremorne Vic 3121
T 61 3 9421 2532
www.alluvium.com.au

DESIGNED: D.BRAND	DRAWN: K.PORT	CHECKED: C.CARVALHO	APPROVED: S.CLEVEN	PROJECT No: 0121128
----------------------	------------------	------------------------	-----------------------	------------------------


VICTORIAN PLANNING AUTHORITY
WONTHAGGI NORTH EAST PSP
FUNCTIONAL DESIGN DRAWINGS
SEDIMENT BASIN 6 PLANTING ZONES


REVISION: A	SHEET No.: 31 of 54	ORIGINAL SIZE: A1 DATUM: m AHD (MGA z55)	SCALE: 1:500 0 10 20 30m 5
----------------	------------------------	---	----------------------------------

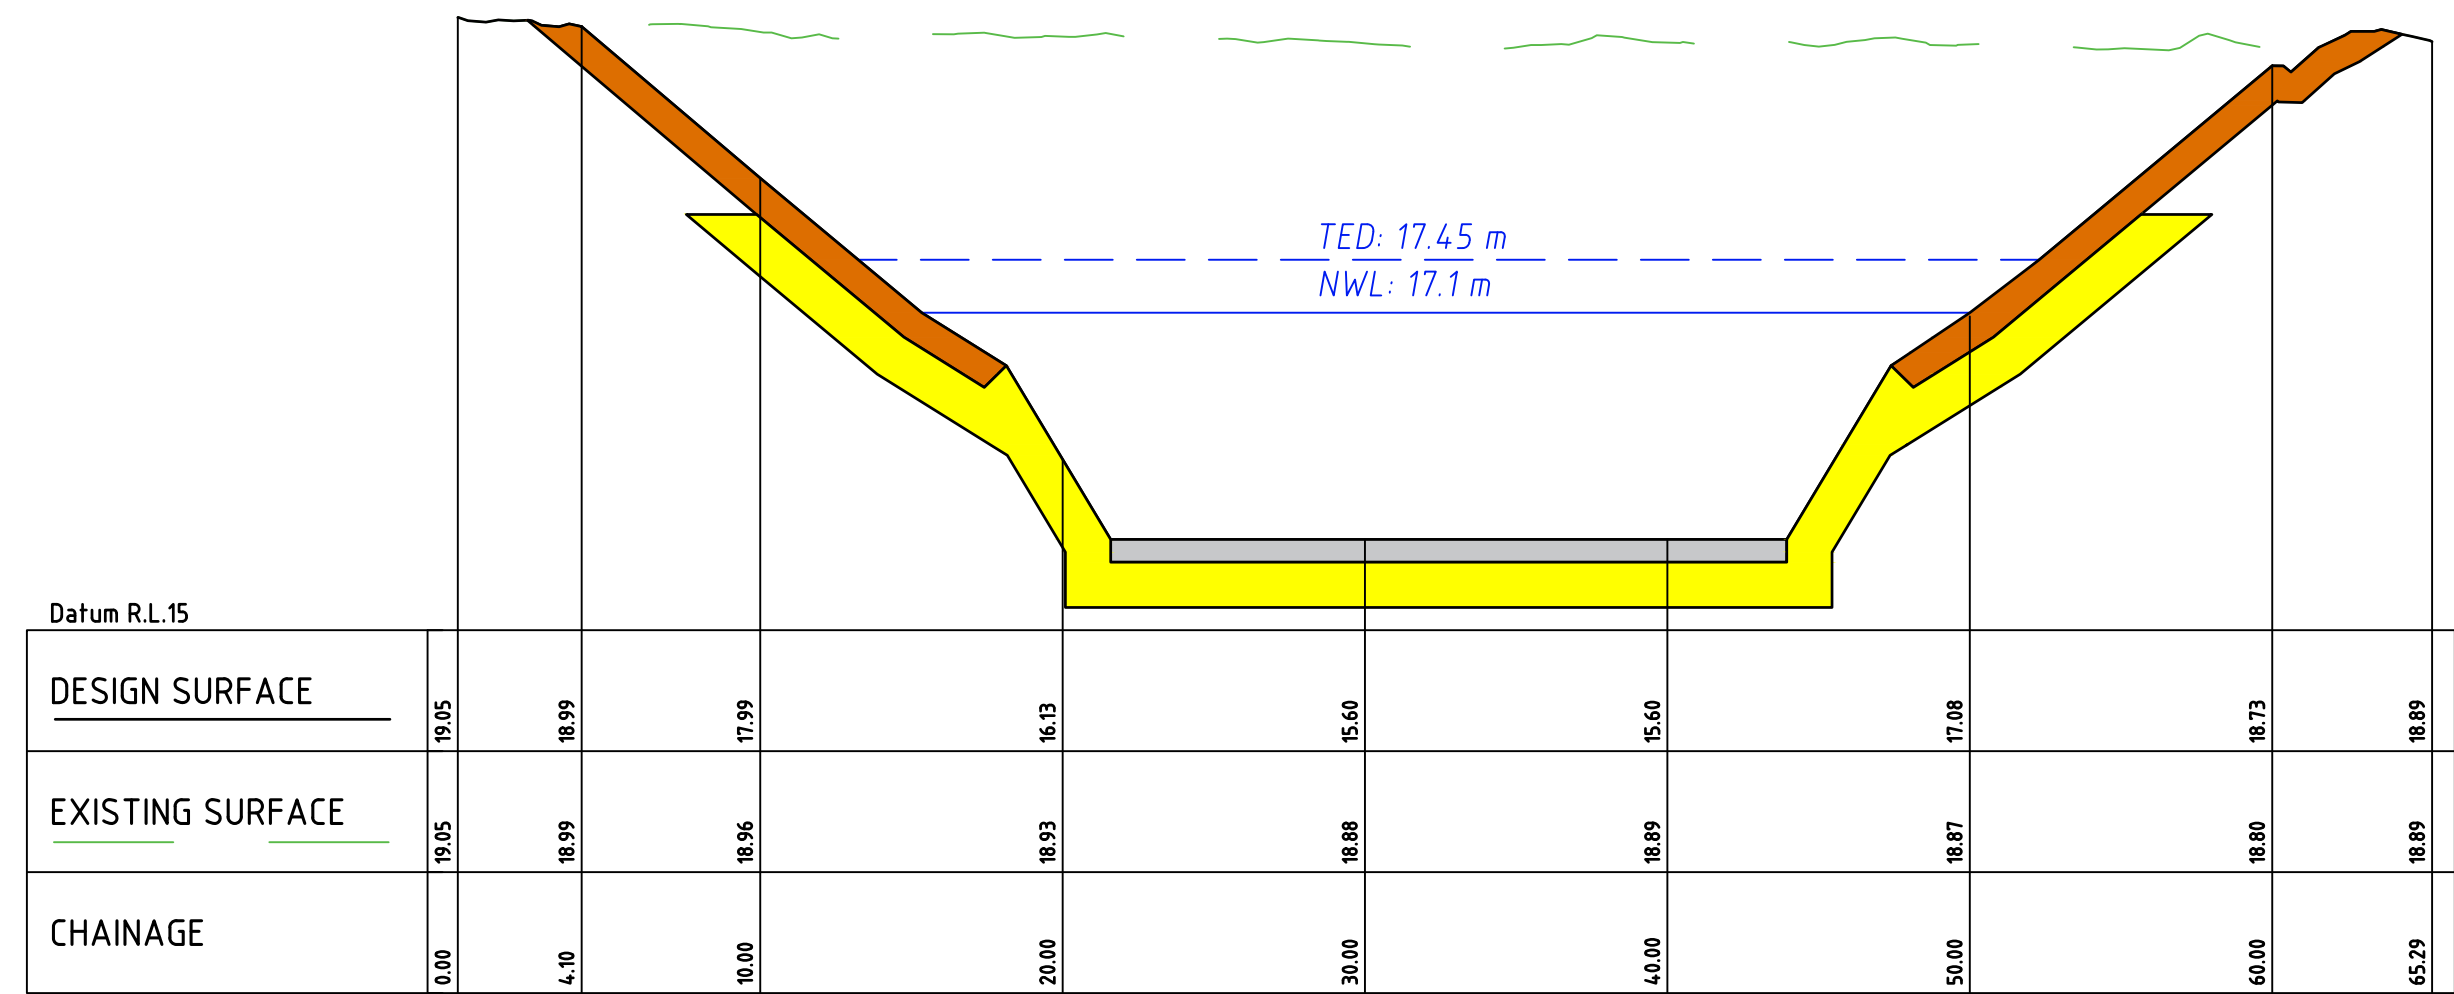

1:250 (H)
1:50 (V)

[illegible]

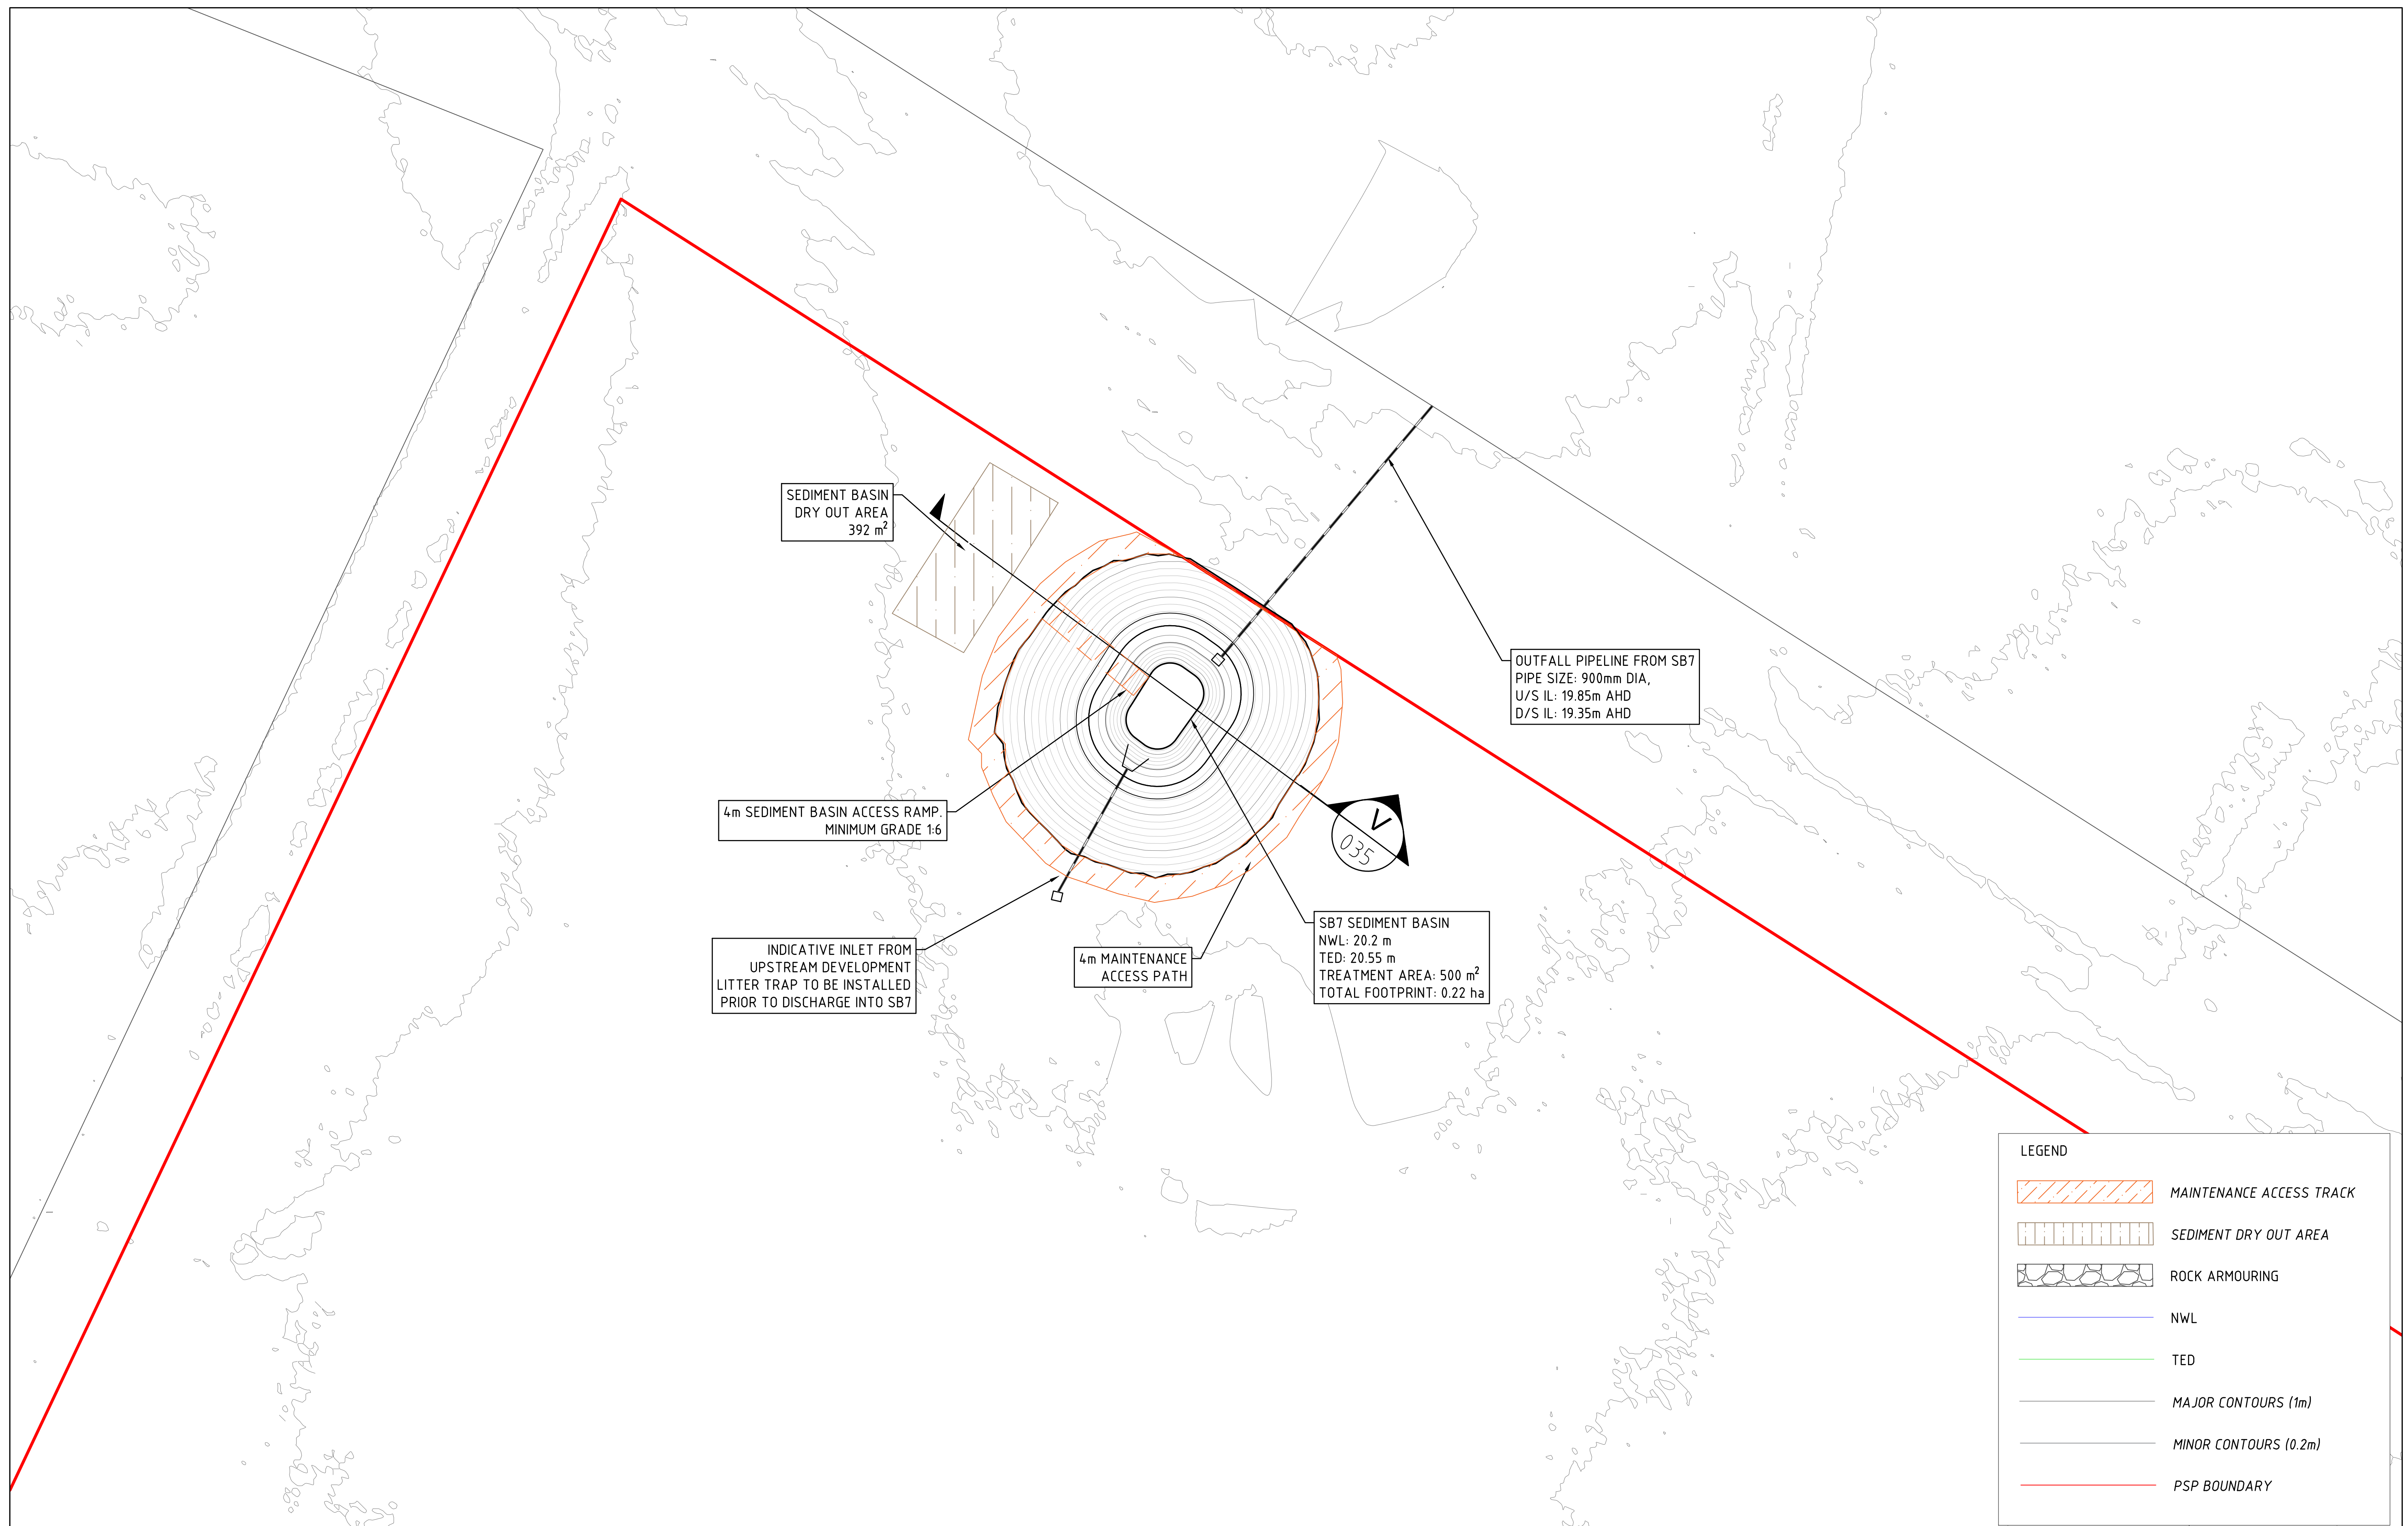[illegible]

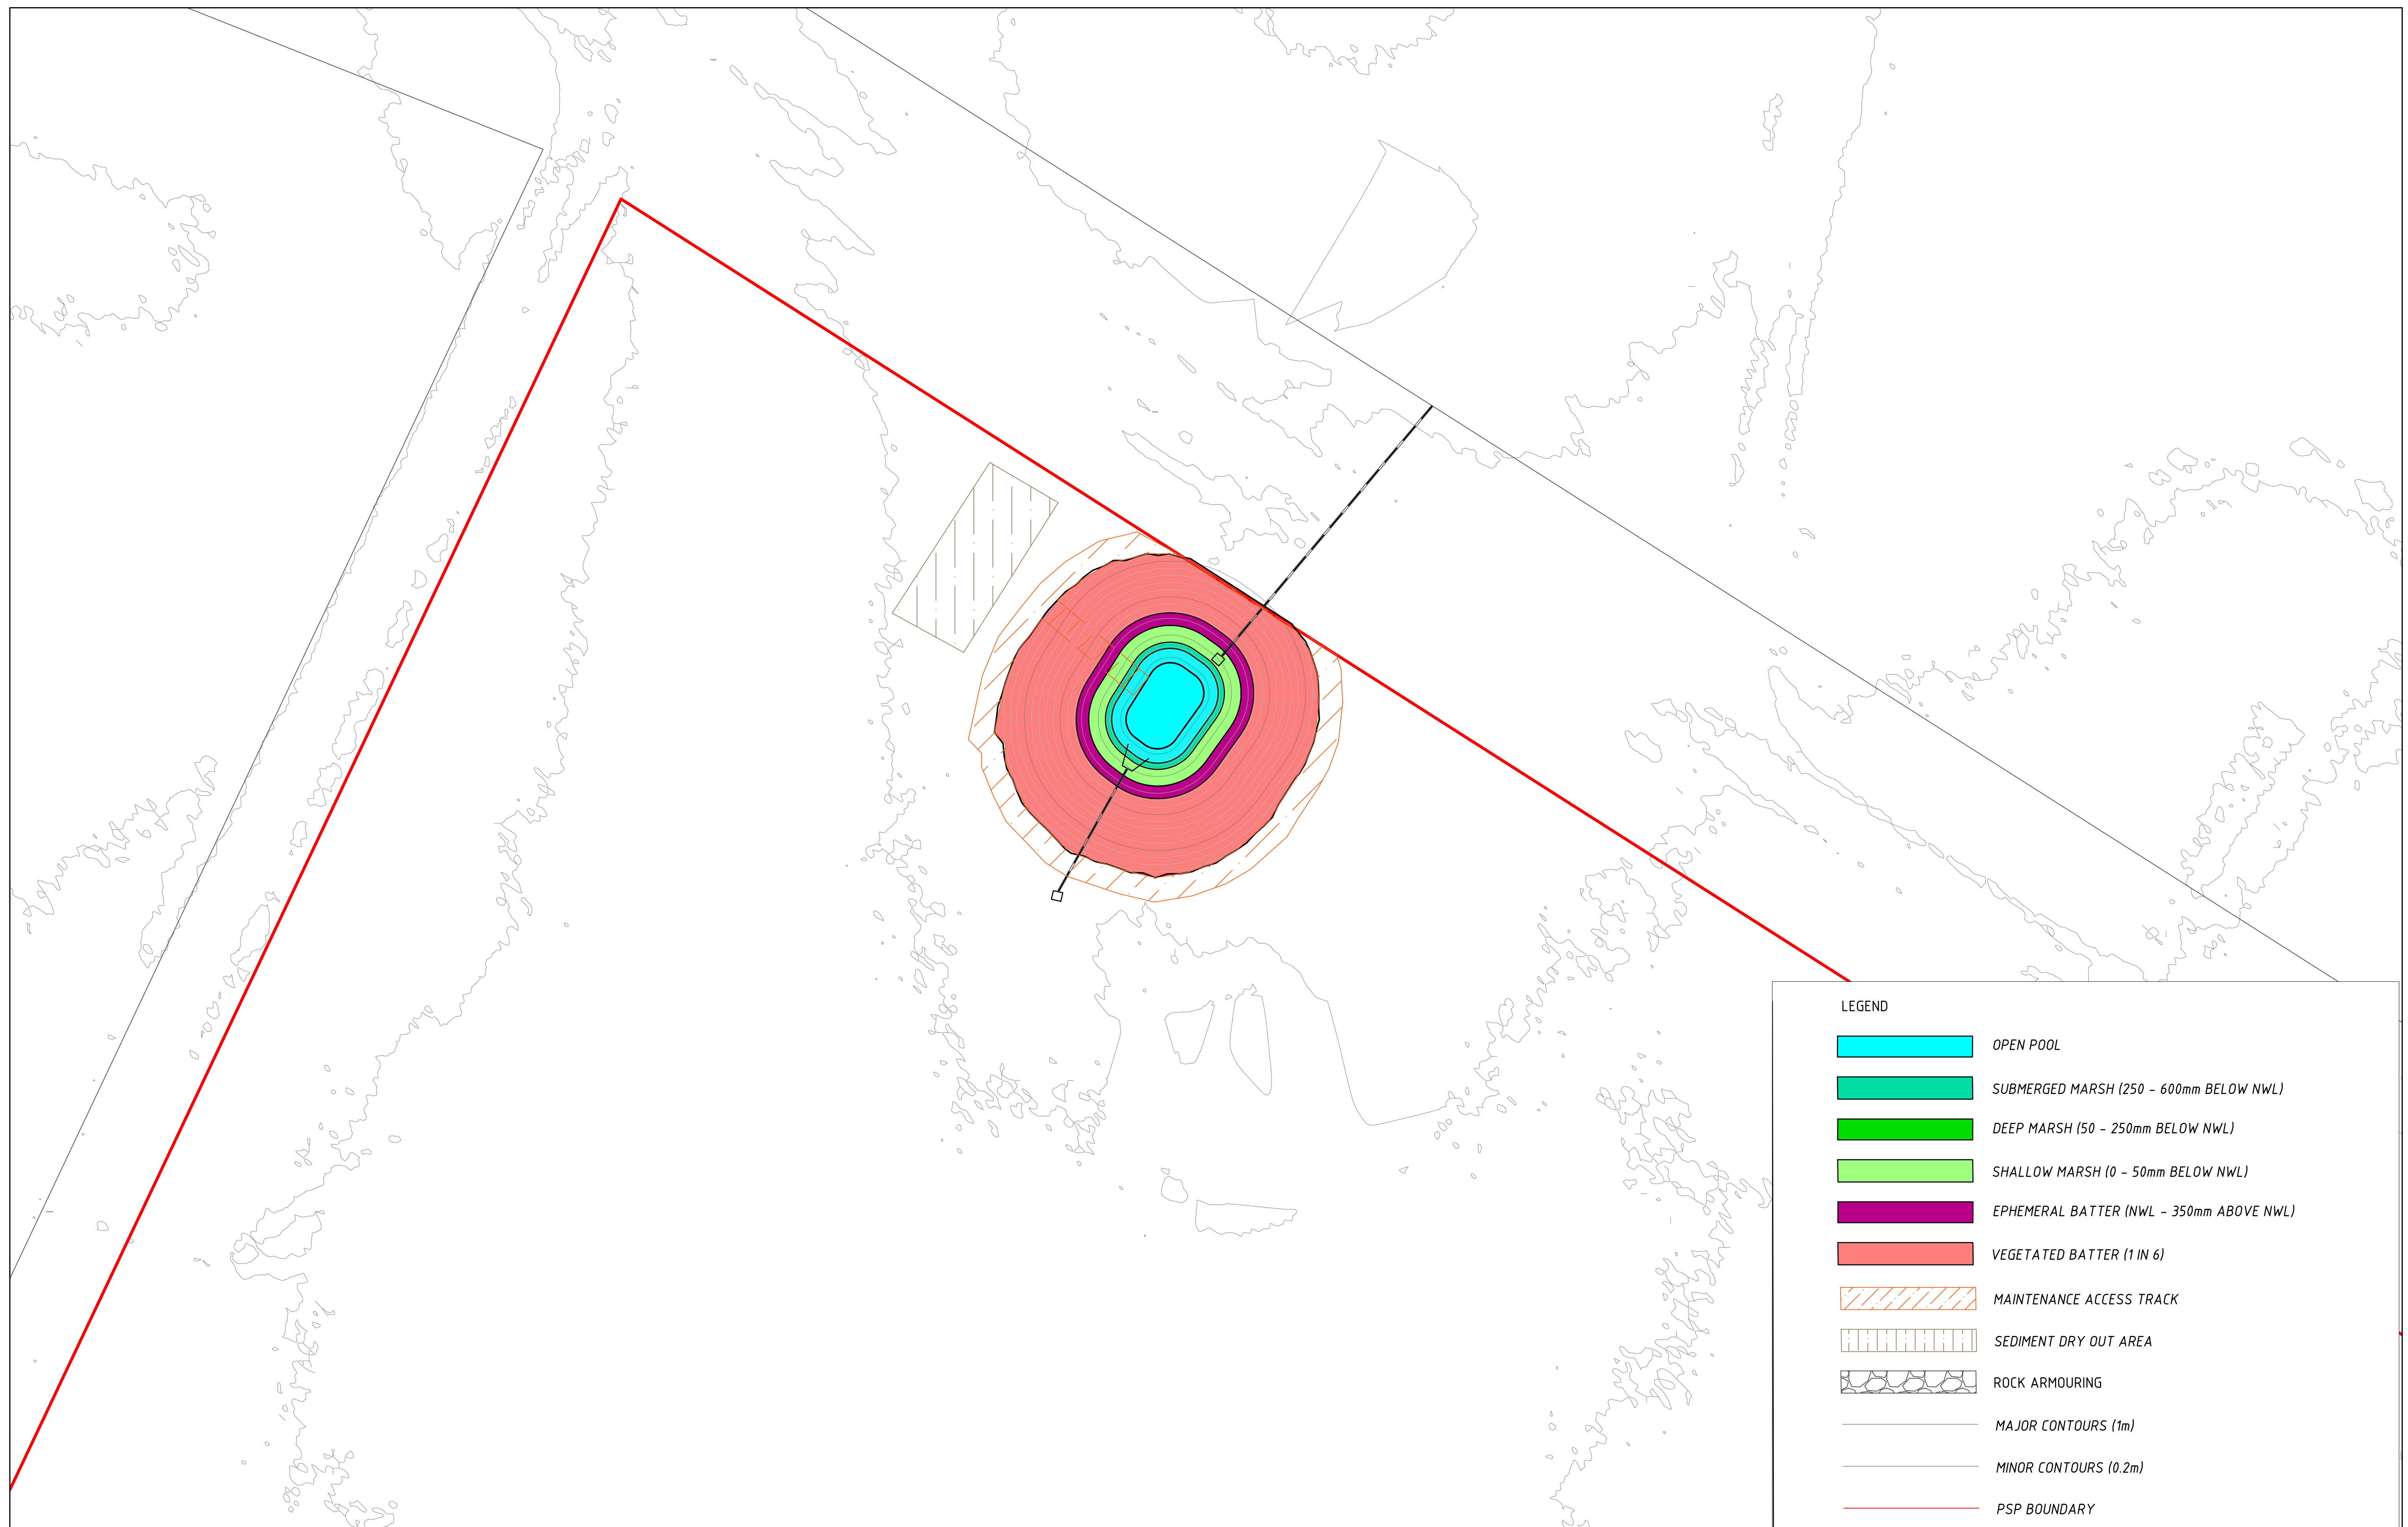

B	FINAL ISSUE	CC	05.11.21
A	PRELIMINARY ISSUE	CC	15.10.21
REV	DESCRIPTION	APP'D	DATE


alluvium


Alluvium Consulting Australia
Pty. Ltd.
ABN 76 151 119 792
Lvl 1, 105-115 Dover Street
Cremorne Vic 3121
T 61 3 9421 2532
www.alluvium.com.au

VICTORIAN PLANNING AUTHORITY
WONTHAGGI NORTH EAST PSP
FUNCTIONAL DESIGN DRAWINGS
SEDIMENT BASIN 7 PLANTING ZONES

DESIGNED: D.BRAND	DRAWN: K.PORT	CHECKED: C.CARVALHO	APPROVED: S.CLEVEN	PROJECT No: 0121128
----------------------	------------------	------------------------	-----------------------	------------------------

REVISION:	SHEET No.:	ORIGINAL SIZE: A1	SCALE: 1:500
A	34 of 54	DATUM: m AHD (MGA z55)	

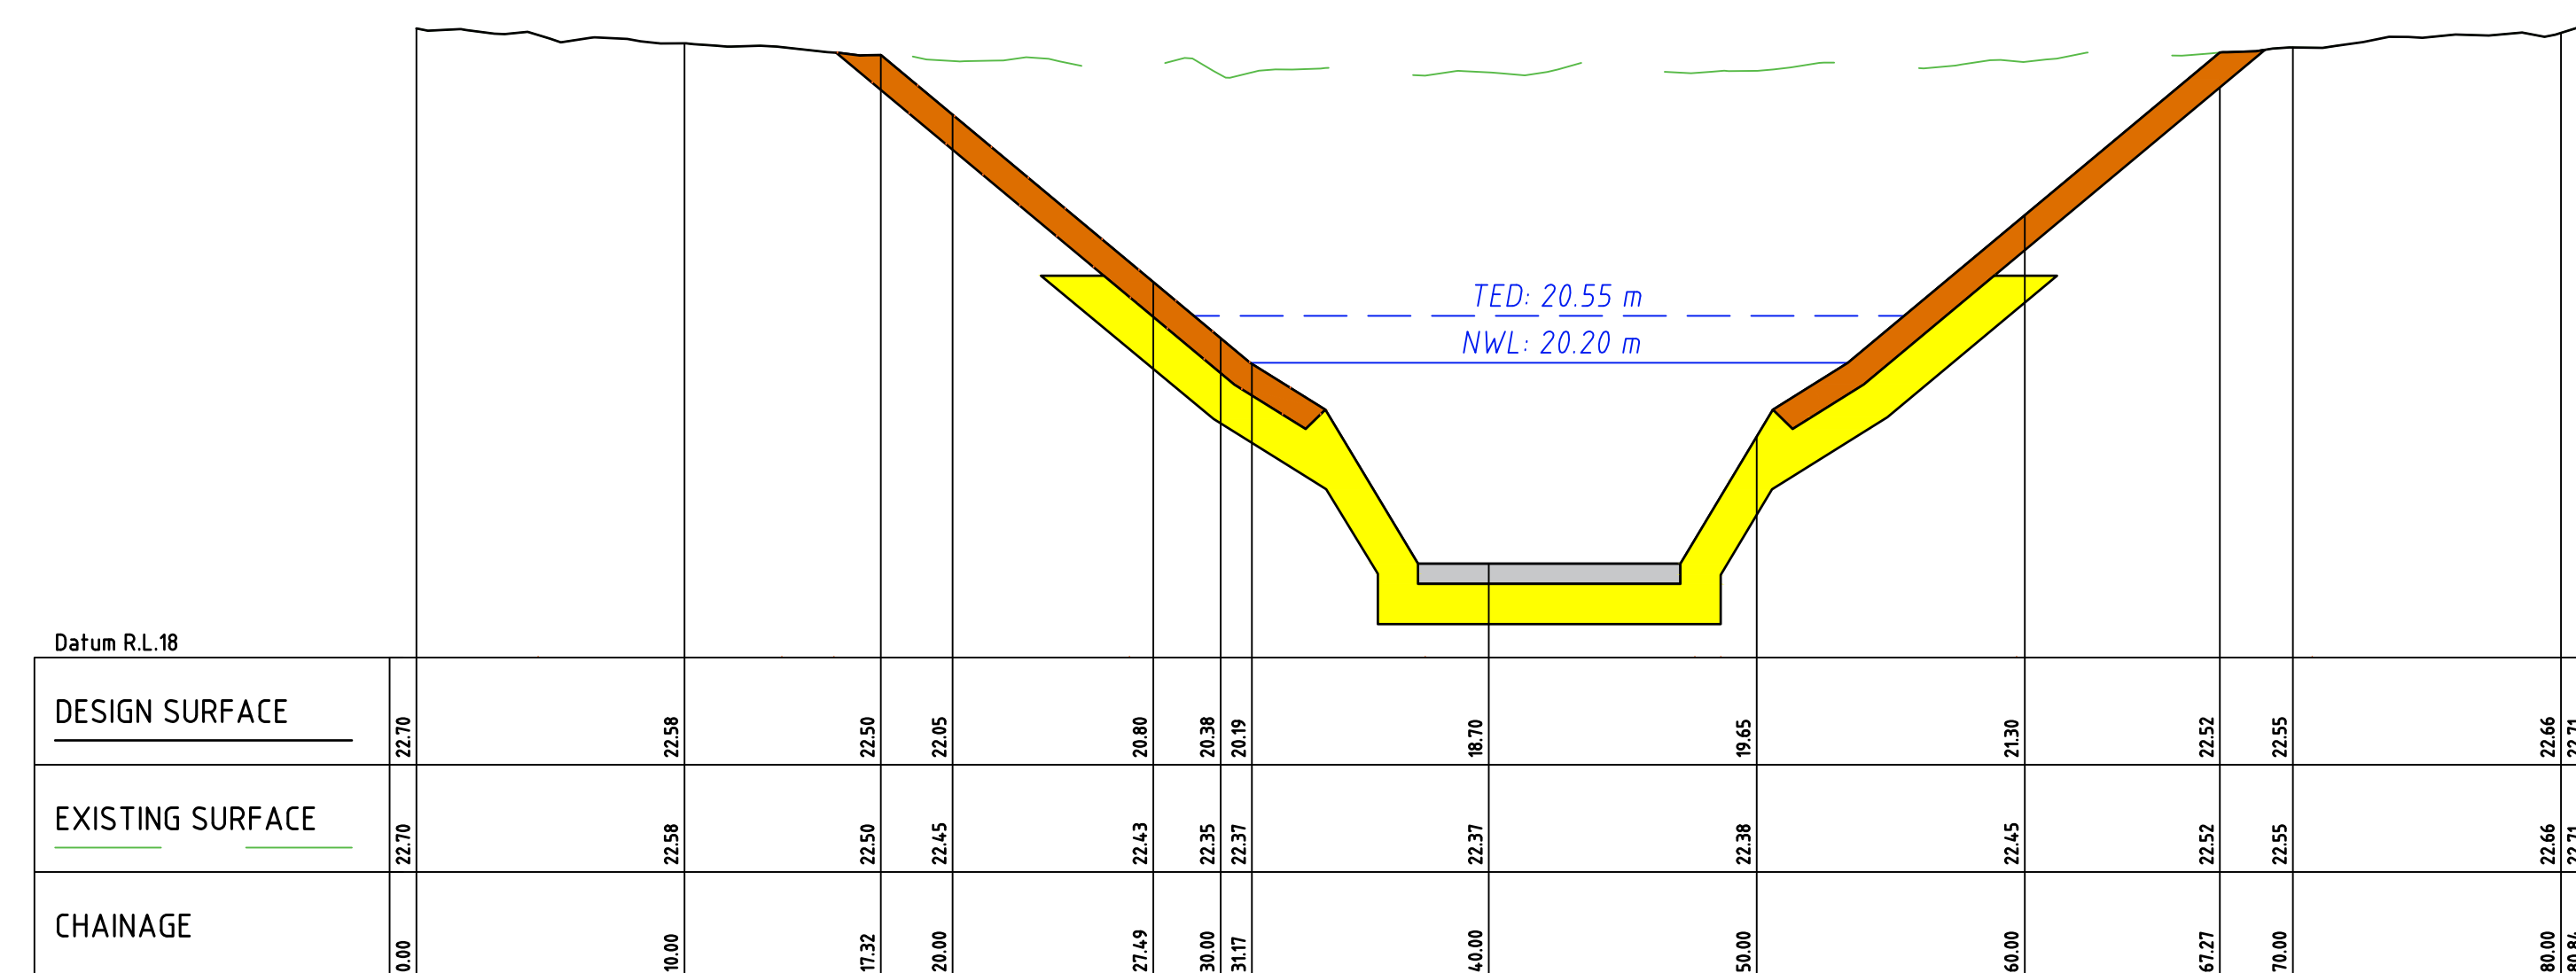[illegible]

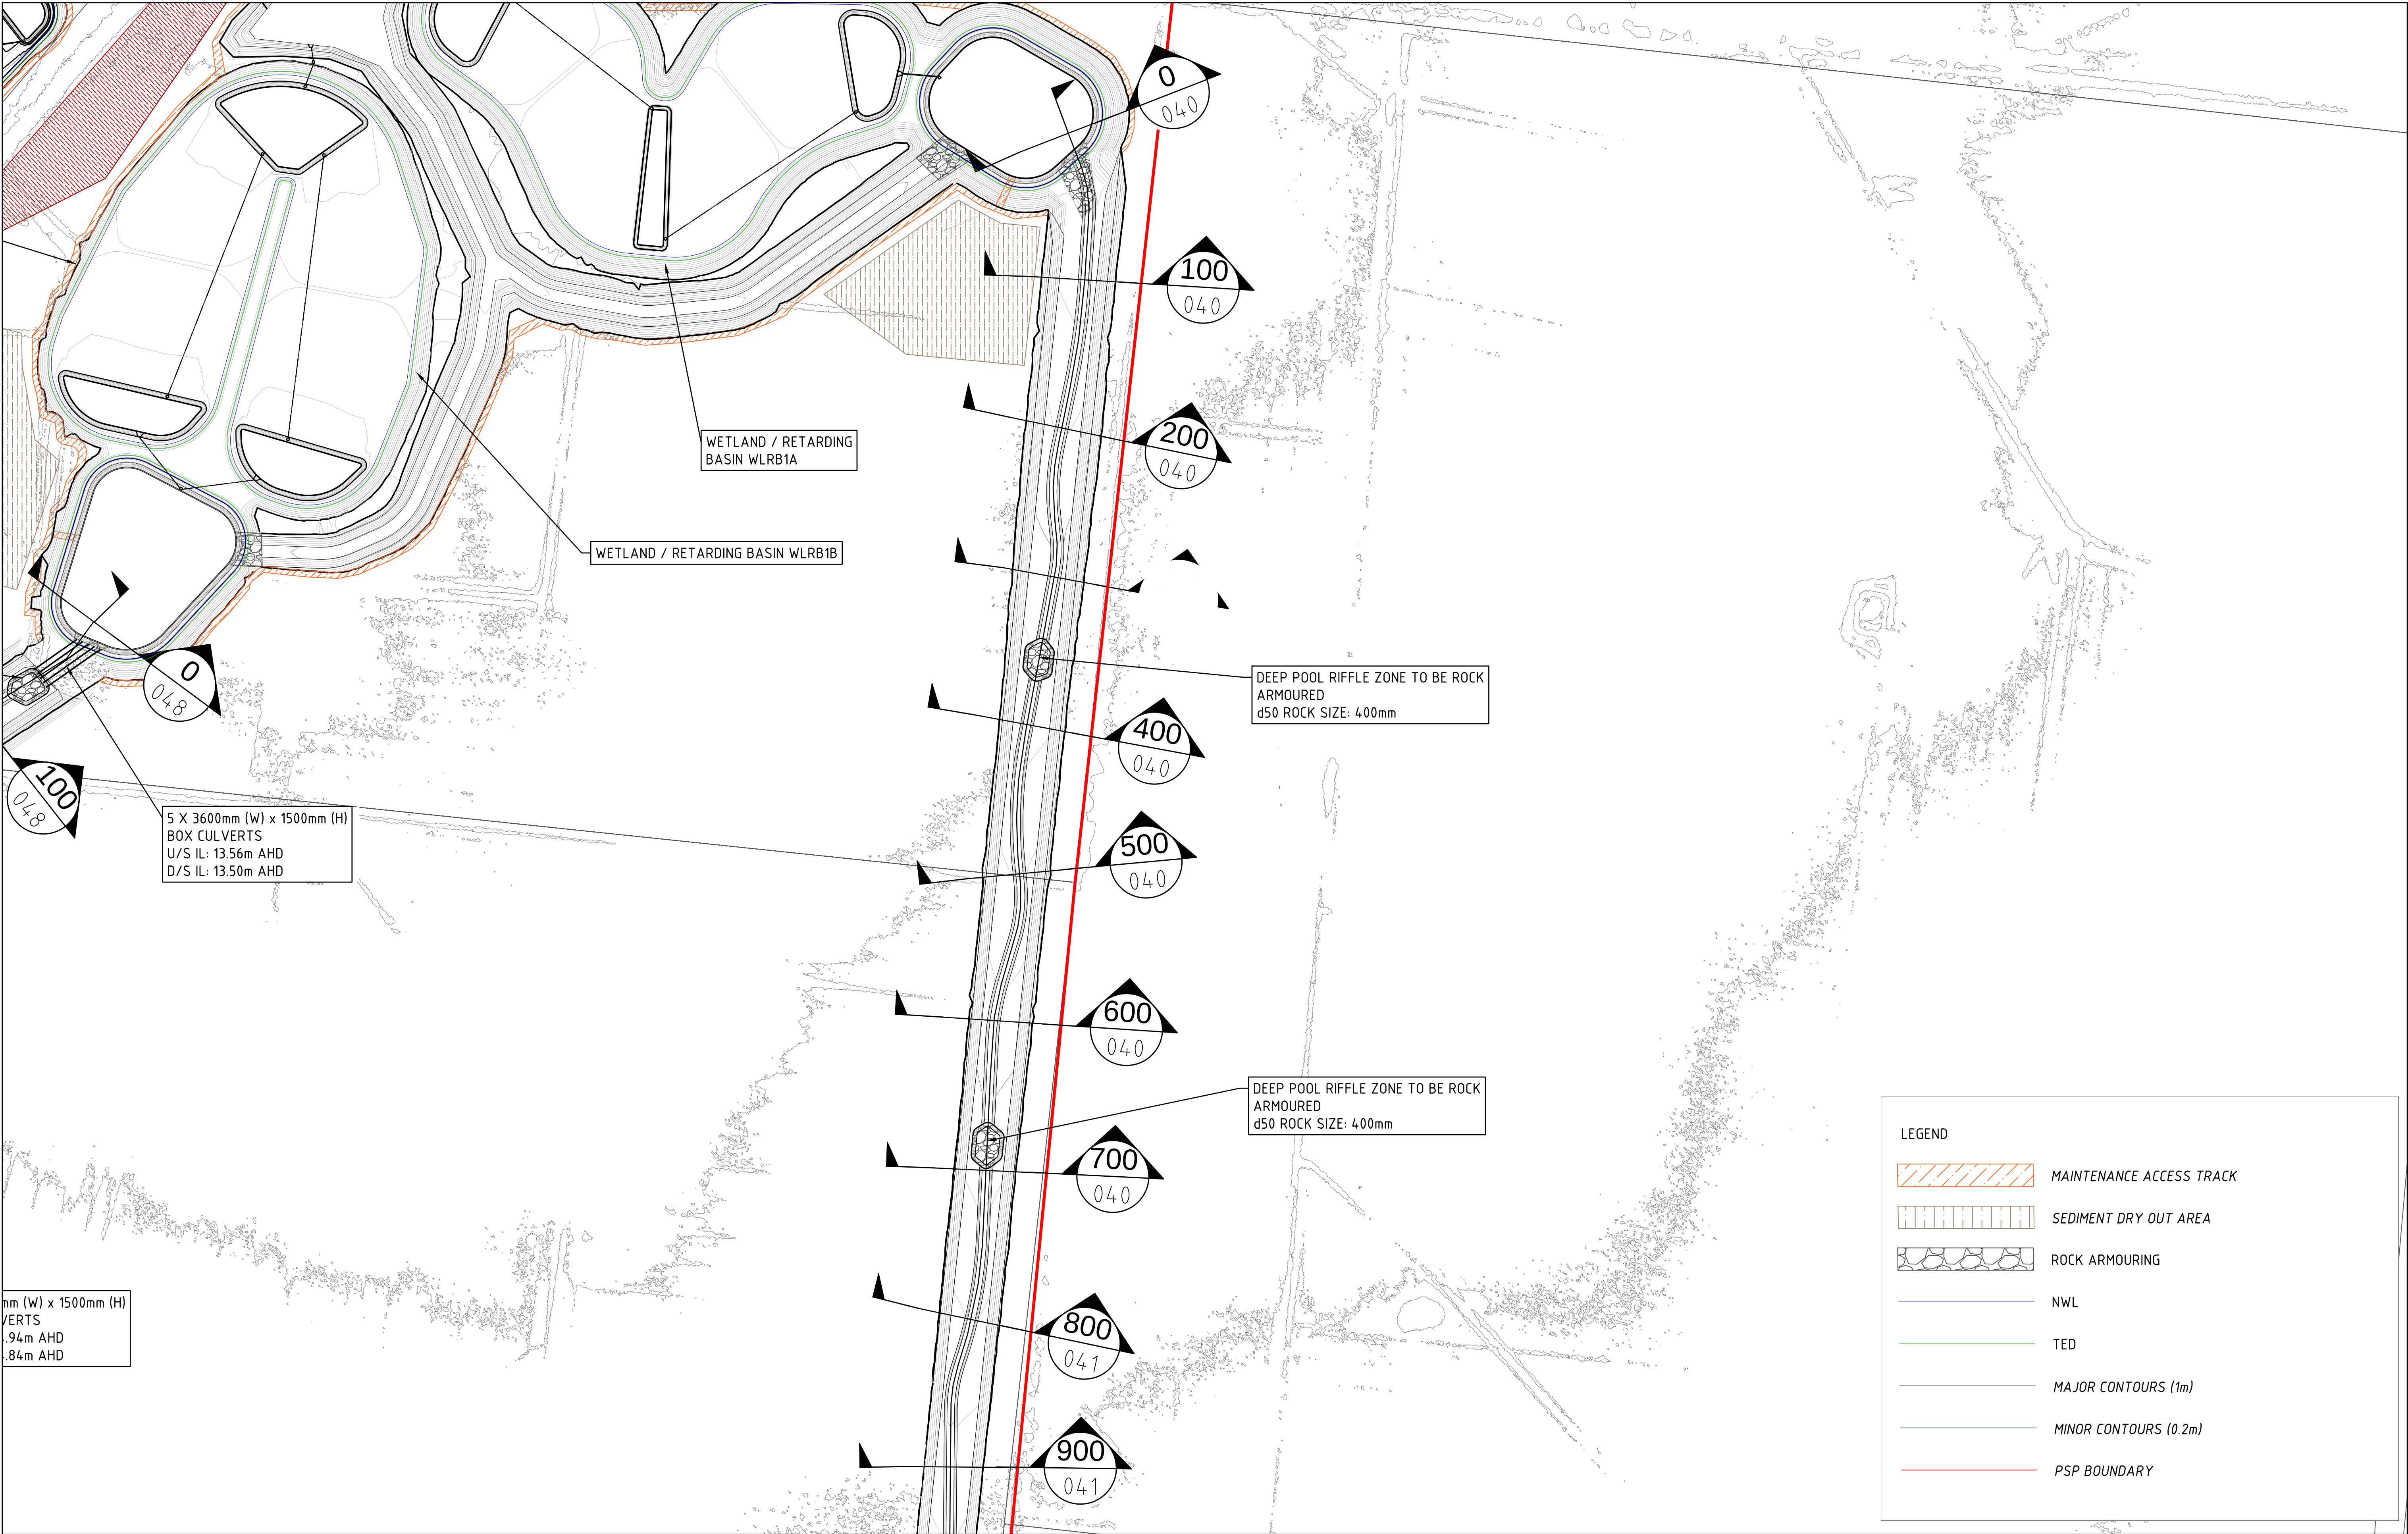


B	FINAL ISSUE	CC	05.11.21
A	PRELIMINARY ISSUE	CC	15.10.21
REV	DESCRIPTION	APP'D	DATE



Alluvium Consulting Australia
Pty. Ltd.
ABN 76 151 119 792
Lvl 1, 105-115 Dover Street
Cremorne Vic 3121
T 61 3 9421 2532
www.alluvium.com.au

DESIGNED: D.BRAND	DRAWN: K.PORT	CHECKED: C.CARVALHO	APPROVED: S.CLEVEN	PROJECT No: 0121128	REVISION: A	SHEET No.: 36 of 54	ORIGINAL SIZE: A1 DATUM: m AHD (MGA z55)	SCALE: 1:2,000 0 40 80 120m 20
----------------------	------------------	------------------------	-----------------------	------------------------	----------------	------------------------	---	--------------------------------------

VICTORIAN PLANNING AUTHORITY
WONTHAGGI NORTH EAST PSP
FUNCTIONAL DESIGN DRAWINGS
EASTERN WATERWAY DESIGN (SHEET 1 OF 3)

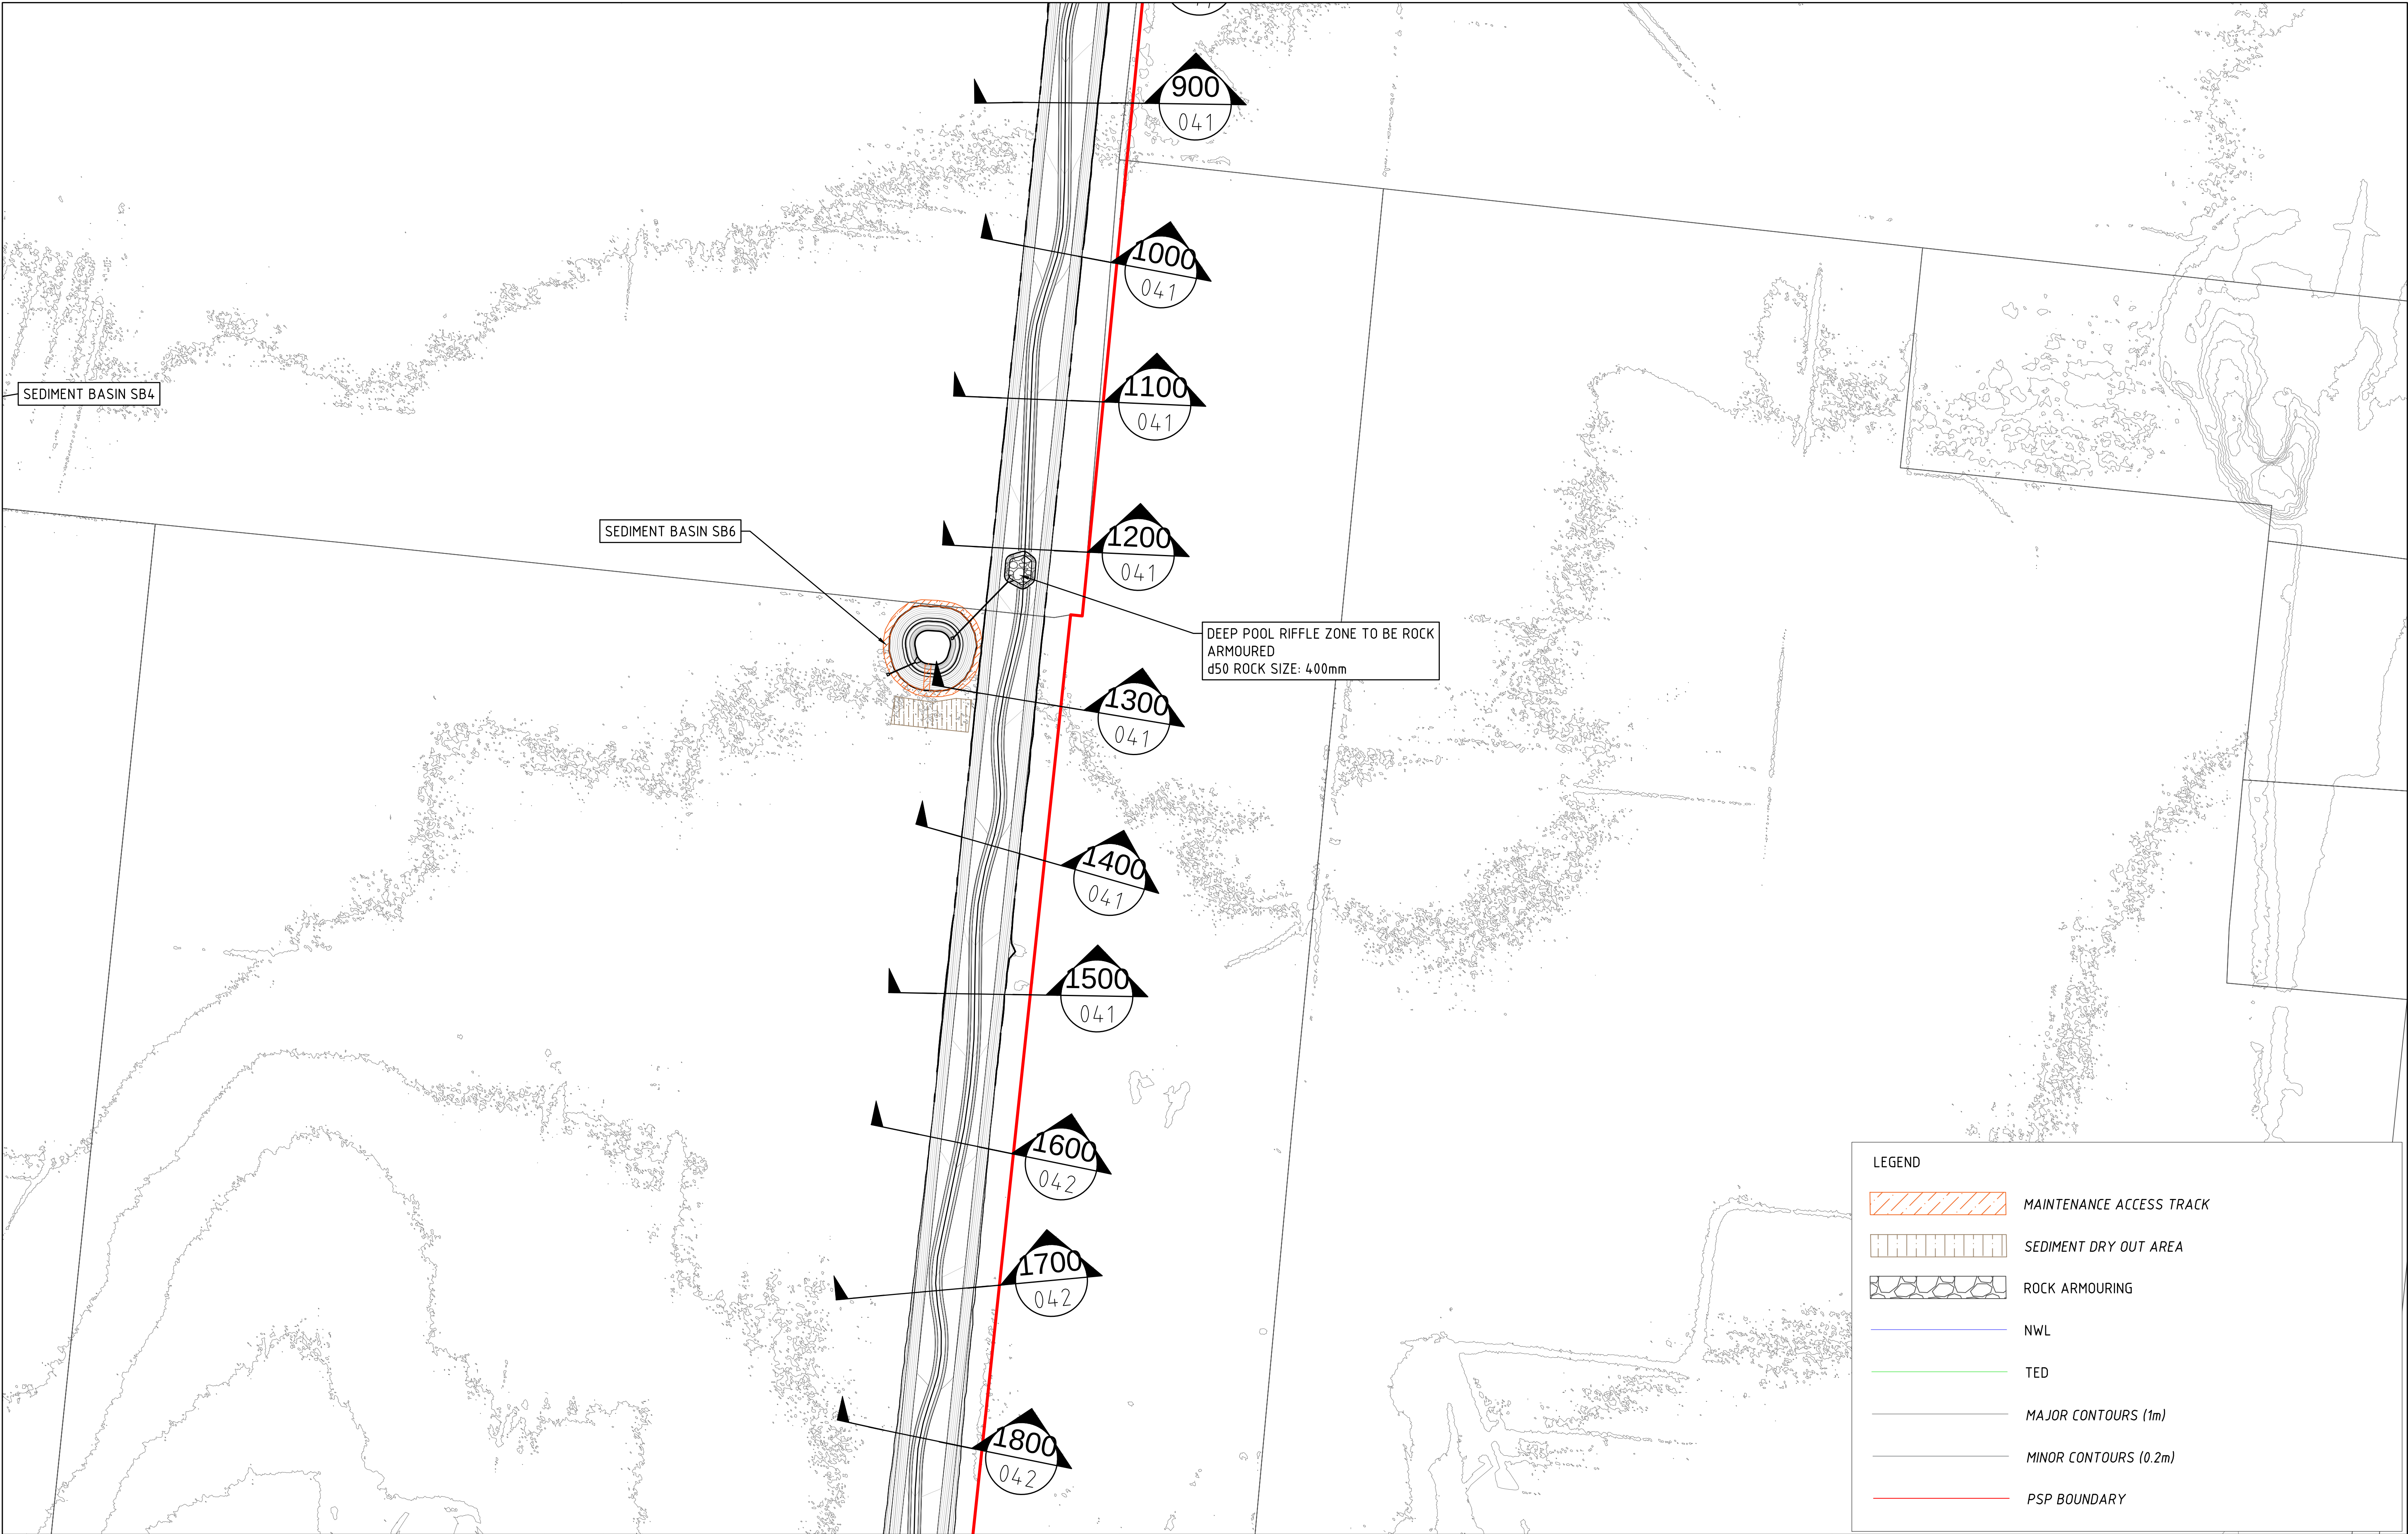

B	FINAL ISSUE	CC	05.11.21
A	PRELIMINARY ISSUE	CC	15.10.21
REV	DESCRIPTION	APP'D	DATE



Alluvium Consulting Australia Pty. Ltd.
ABN 76 151 119 792
Lvl 1, 105-115 Dover Street
Cremorne Vic 3121
T 61 3 9421 2532
www.alluvium.com.au

DESIGNED:	D.BRAND
DRAWN:	K.PORT
CHECKED:	C.CARVALHO
APPROVED:	S.CLEVEN
PROJECT No:	0121128

VICTORIAN PLANNING AUTHORITY

WONTHAGGI NORTH EAST PSP

FUNCTIONAL DESIGN DRAWINGS

EASTERN WATERWAY DESIGN (SHEET 2 OF 3)

REVISION:	A
SHEET No.:	37 of 54
ORIGINAL SIZE:	A1
SCALE:	1:2,000
DATUM:	m AHD (MGA z55)

0204080120

20